



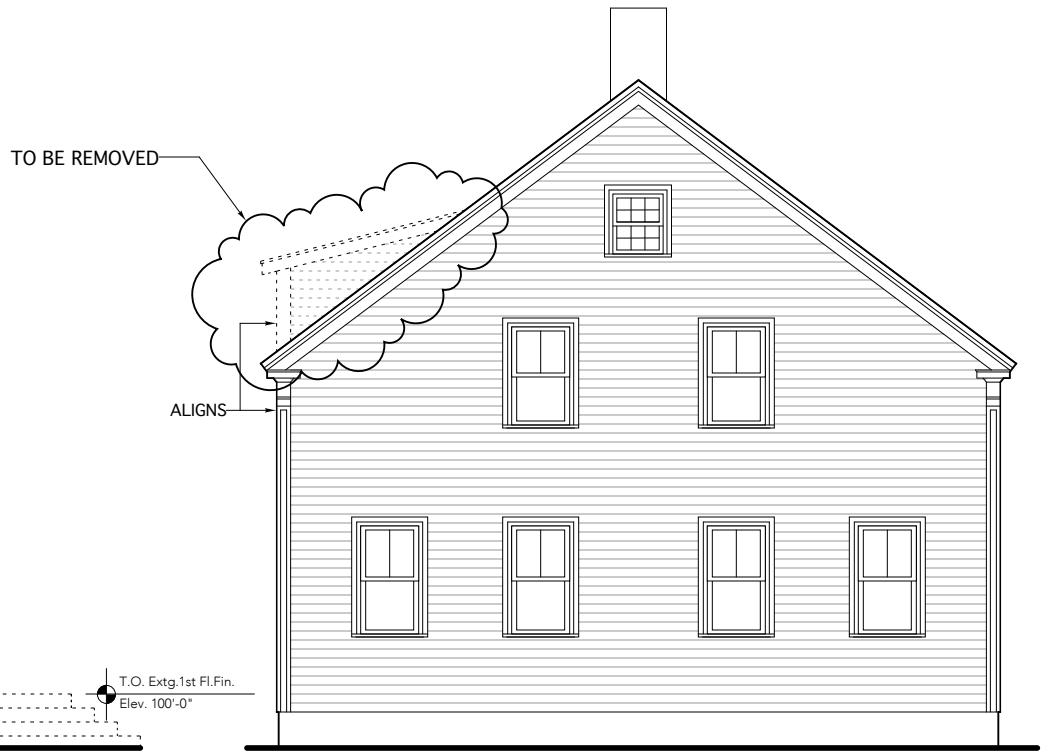


1 EXISTING Exterior Elevation - WEST
SCALE: 1/8" = 1'-0"

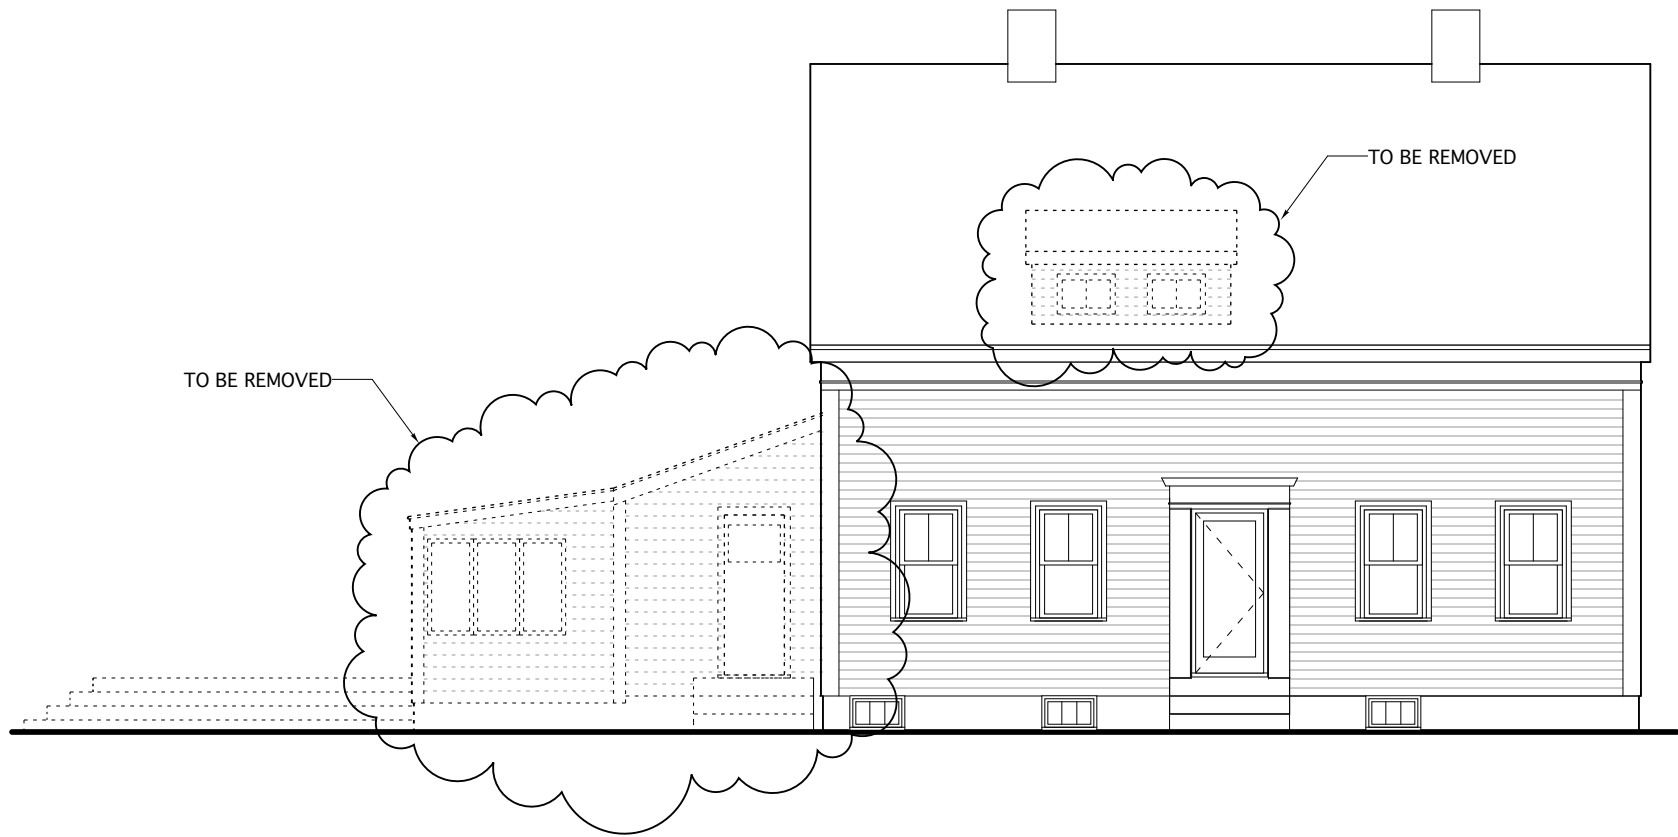

2 EXISTING Exterior Elevation - NORTH
SCALE: 1/8" = 1'-0"



3 EXISTING Exterior Elevation - EAST
SCALE: 1/8" = 1'-0"

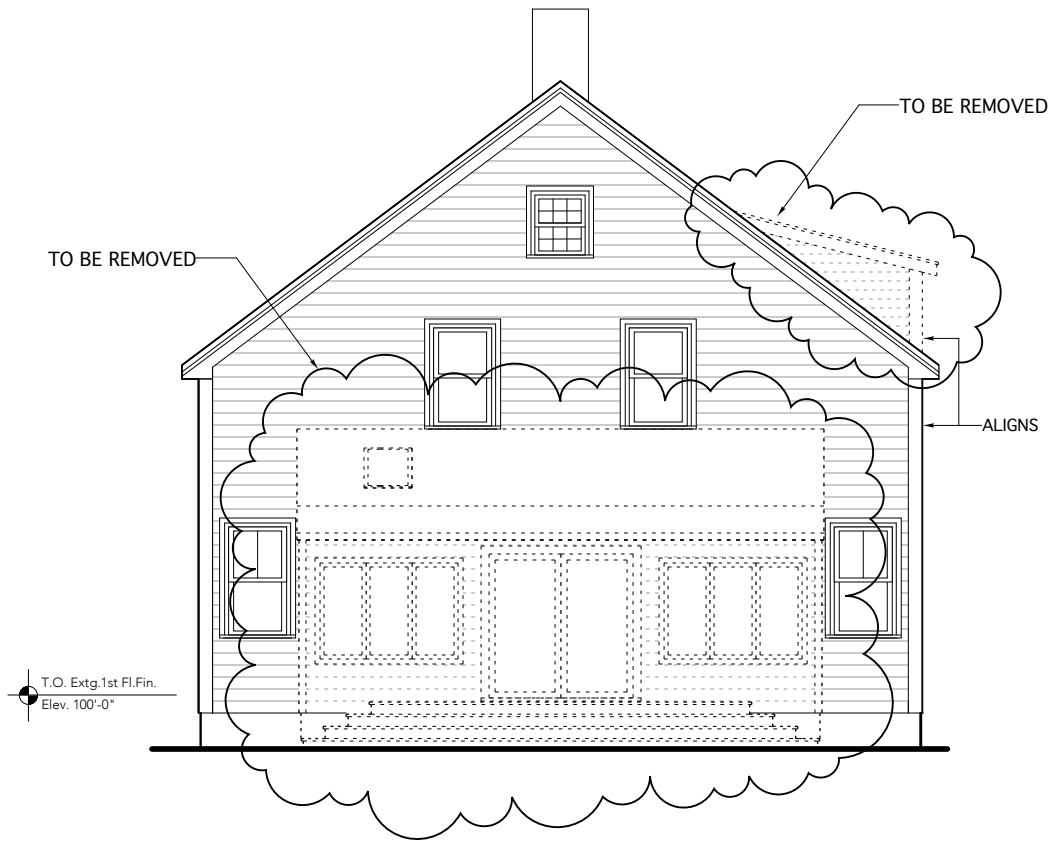

4 EXISTING Exterior Elevation - SOUTH
SCALE: 1/8" = 1'-0"

project:

TITLE

Address
Newburyport, MA
01950

architect:

GRAF
ARCHITECTS
2 Liberty Street
Newburyport, MA
01950
T. 978 499 9442
www.grafarch.com

title:

Exterior Elevations
EXISTING/
DEMOLITION

SCALE: 1/8" = 1'-0"

14 june 2016

EX1