CITY OF NEWBURYPORT



IN CITY COUNCIL

ORDERED:

March 13, 2023

THAT the CITY COUNCIL of the CITY OF NEWBURYPORT hereby amends the existing list of crosswalks as identified by the Department of Public Services and marked throughout the City of Newburyport by adding the following:

1. Addition of a crosswalk on Water Street to the east of Federal Street.


AND that the City Clerk and Department of Public Services shall maintain this list and make the same available to the public.

AND furthermore the City Clerk shall post this list on the appropriate City website.

Councillor Jennie L. Donahue

In City Council March 13, 2023:

Motion to collectively refer ORDR00431 to Community Services, and to refer ORDR00432 and ORDR00433 to Public Works & Safety by Councillor Zeid, seconded by Councillor McCauley. Roll call vote. 11 yes. Motion passes.

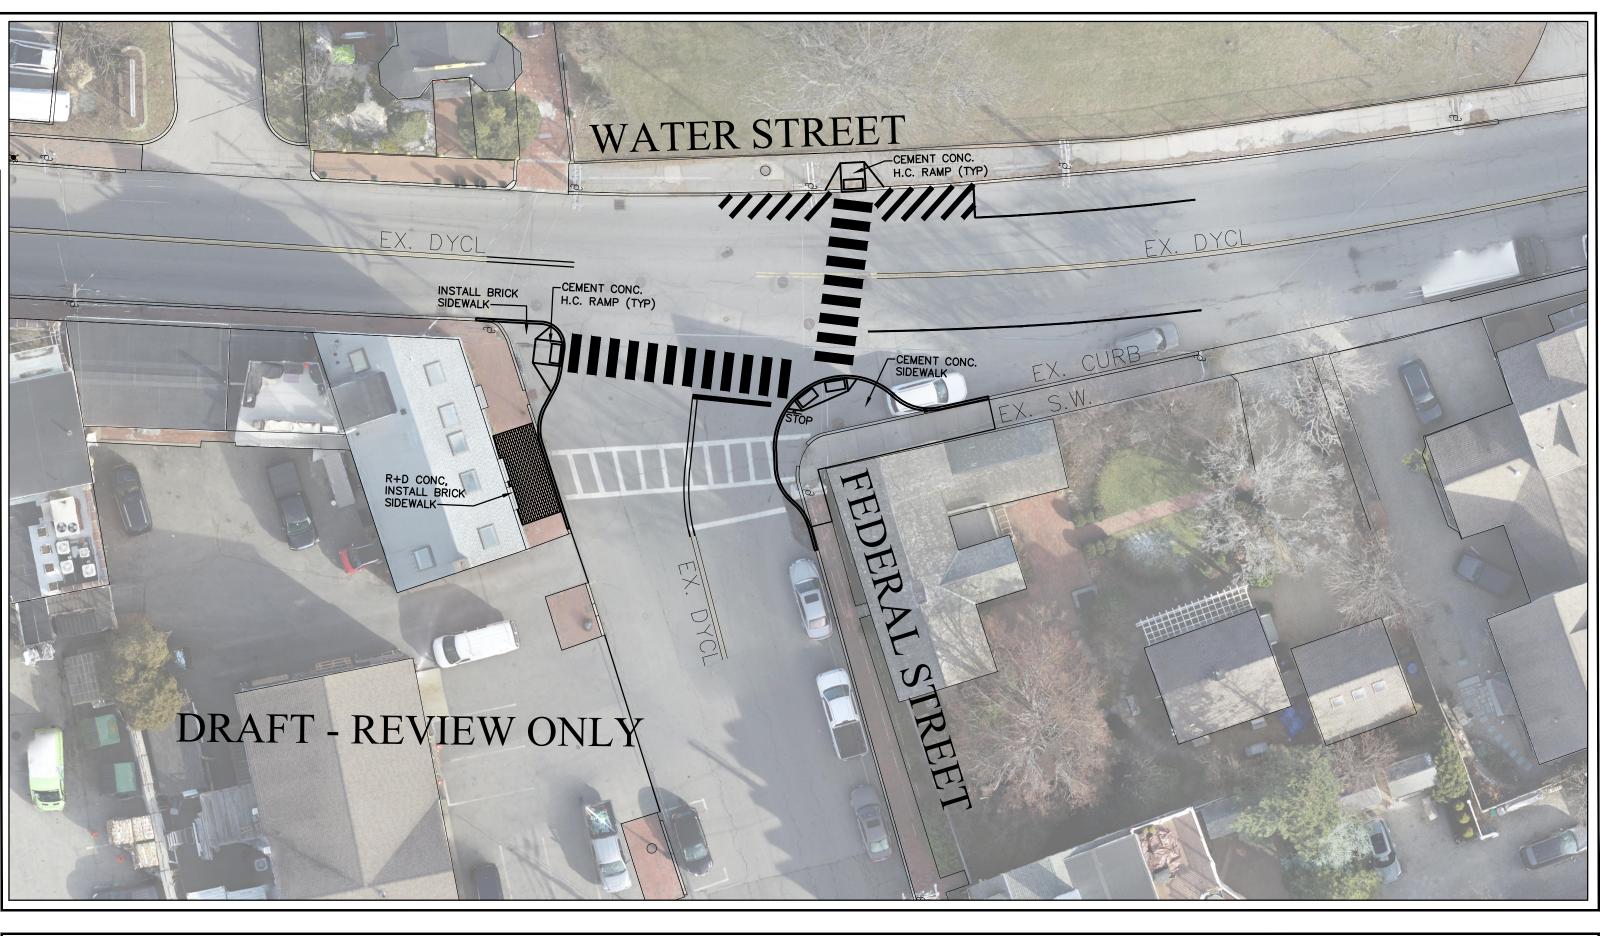

OU NEWDURD	
S 6-7 3	
TADEO TO CHALL	
A Dressed of	

CITY OF NEWBURYPORT DEPARTMENT OF PUBLIC SERVICES 16A PERRY WAY NEWBURYPORT, MA 01950

Rev No Date Drawn Chkd

Revisions

Description

Checked By: J.E. WHITE Date: FEB 24, 2023

Designed By: N. FEDERICO

	SCALE:	
	1" = 20' HOF	az.
٥_	20	40
•	1	2

	Sheet No.
FEDERAL AT WATER STREET	1 OF 3
SITE PLAN	C-1