



MATCH LINE  
SEE BELOW

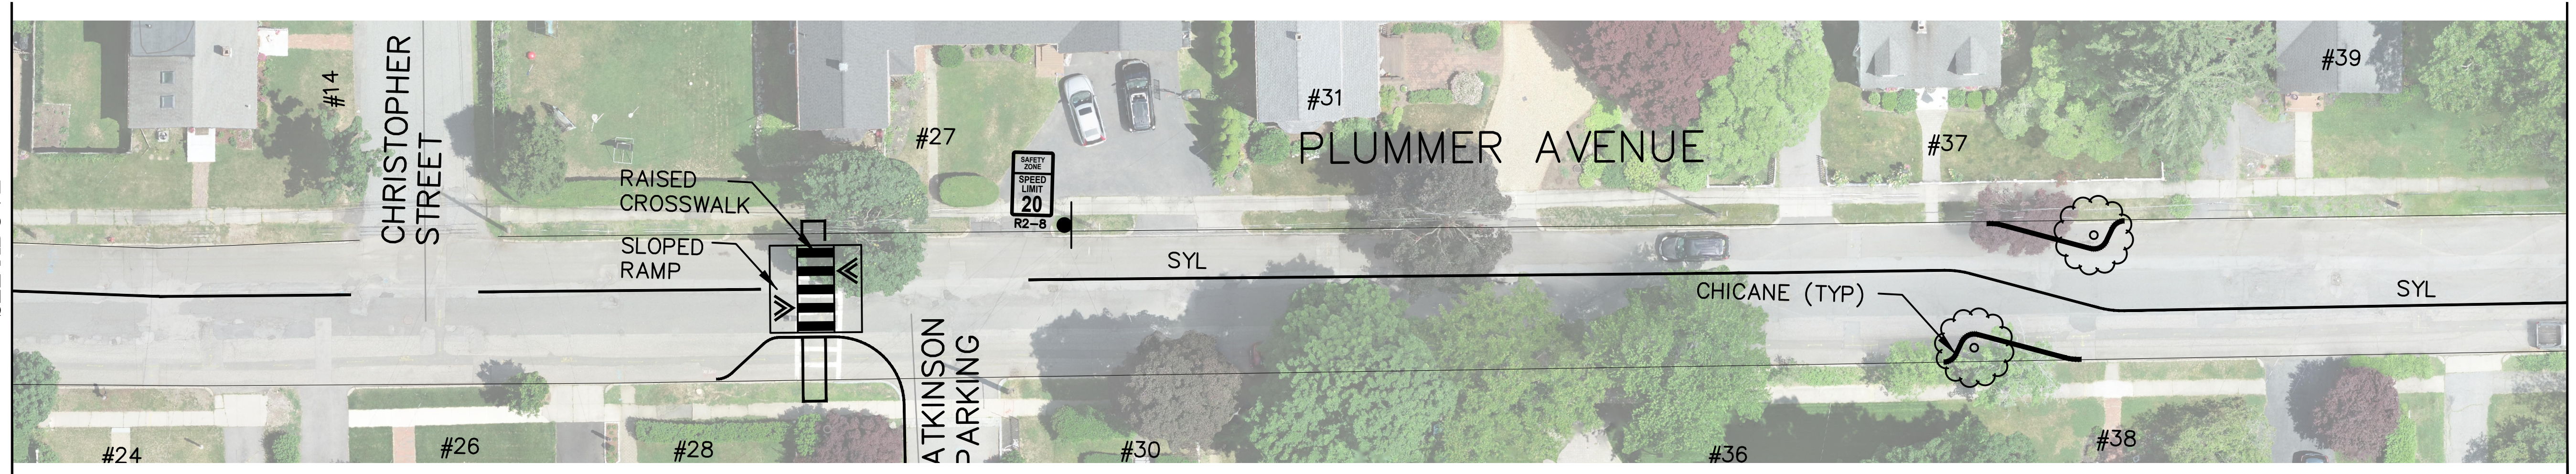

MATCH LINE  
SEE BELOW

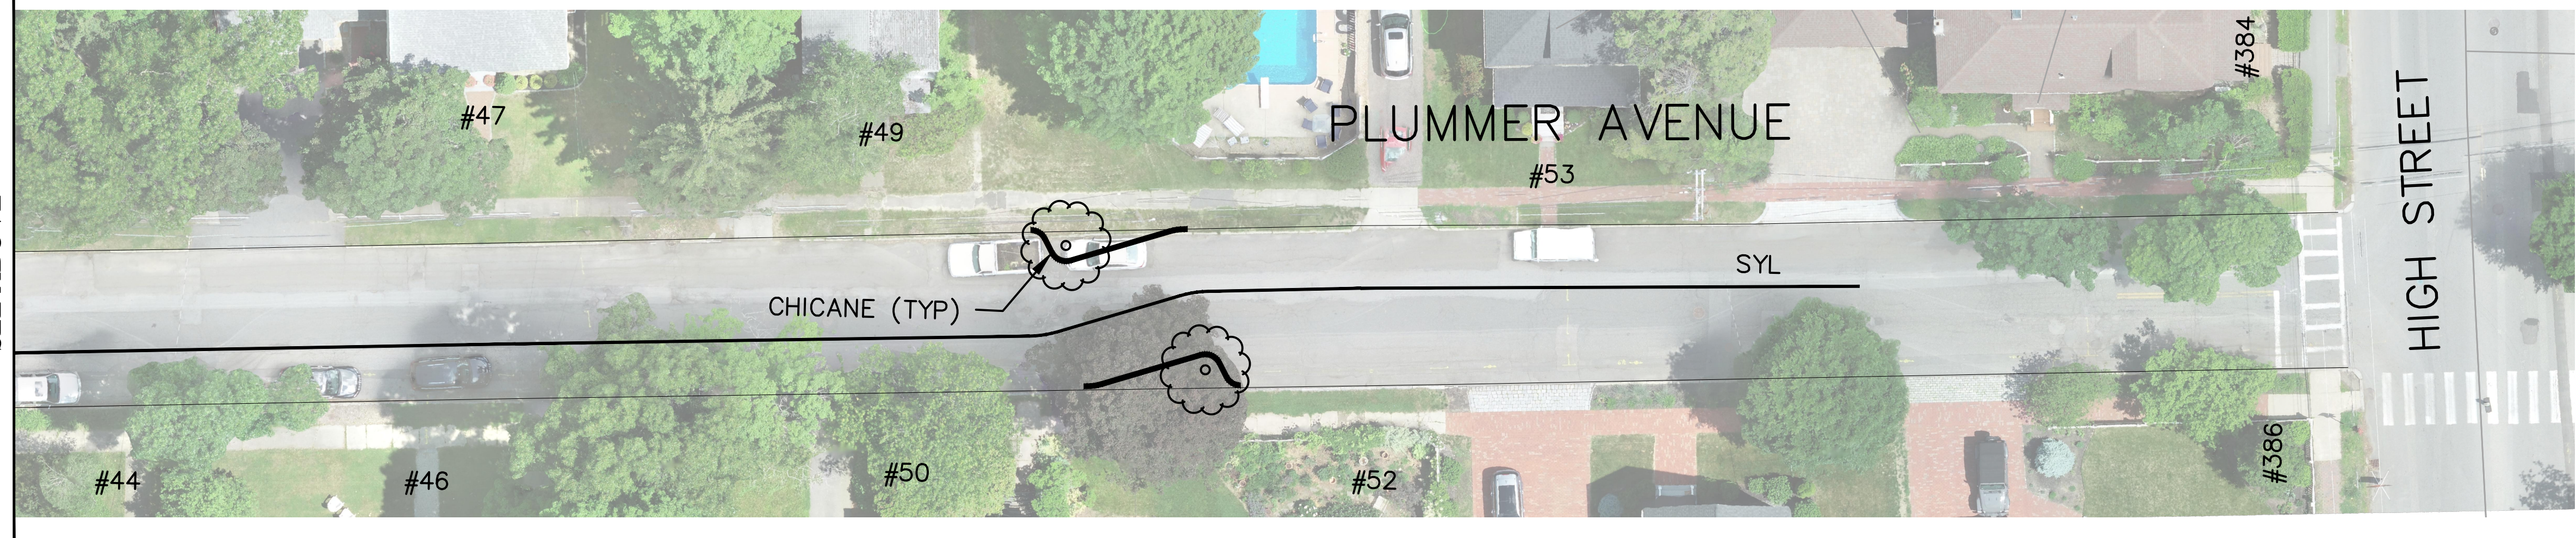


MATCH LINE  
SEE ABOVE

MATCH LINE  
SEE ABOVE

SITE PLAN


**DRAFT - FOR  
DISCUSSION  
PURPOSES ONLY**

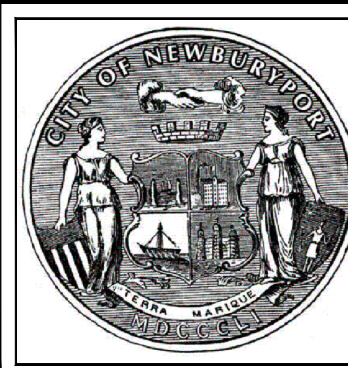

CITY OF NEWBURYPORT  
DEPARTMENT OF PUBLIC SERVICES  
16A PERRY WAY  
NEWBURYPORT, MA 01950

Rev No	Date	Drawn	Chkd	Description

Designed By:  
D GAGNON  
Checked By:  
J-E WHITE  
Date:  
SEPTEMBER 20, 2022

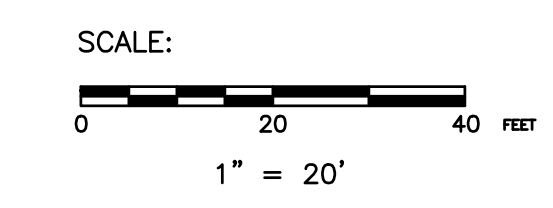

**PLUMMER AVENUE  
TRAFFIC CALMING**

Sheet No.  
1 OF 1  
**SK-1**