

Project:

LORENTZSON: SANTOS RESIDENCE

10 Spring Street
Newburyport, MA

architect:

GRAF
ARCHITECTS

2 Liberty Street
Newburyport, MA
01950

T. 978.499.9442
www.grafarch.com

title:


Site Plan,
Existing + Proposed
Partial Floor Plans

SCALE: As Noted


3 september 2018

A01


Sheet A01 Plans 9/20/18 | Spring, 2018

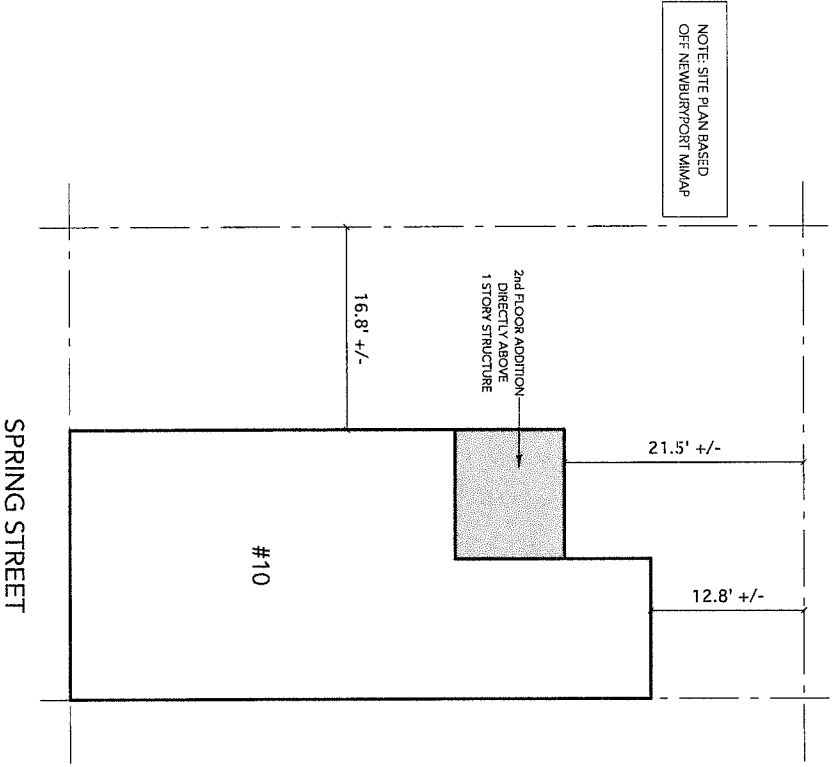



1 SITE PLAN
SCALE: 1/16" = 1'-0"

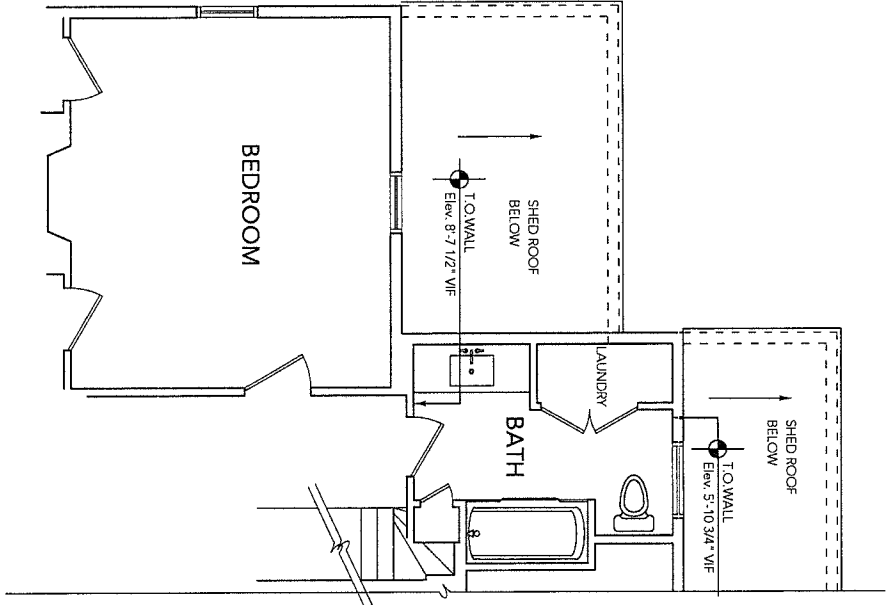

2 Partial Second Floor Plan - EXISTING
SCALE: 1/8" = 1'-0"

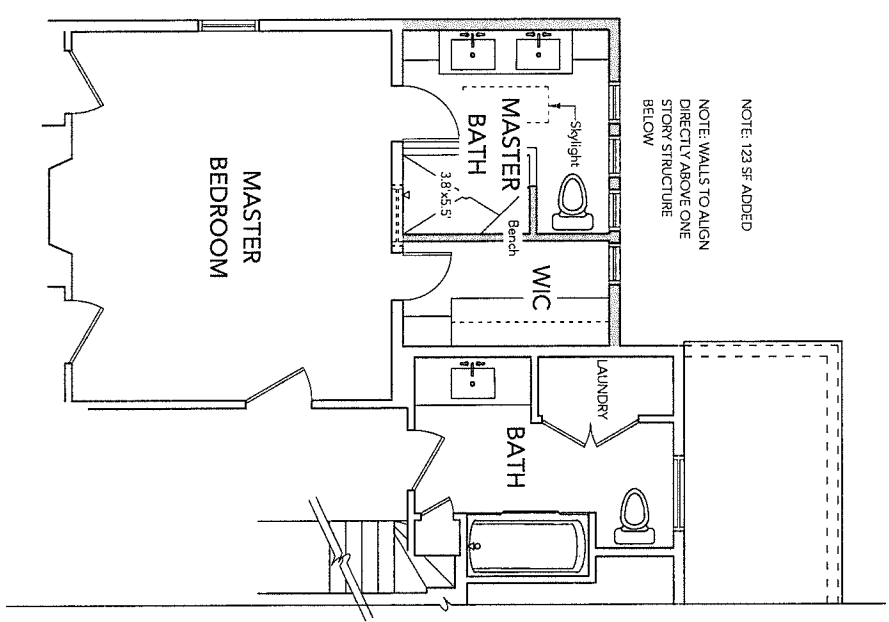

3 Partial Second Floor Plan - PROPOSED
SCALE: 1/8" = 1'-0"

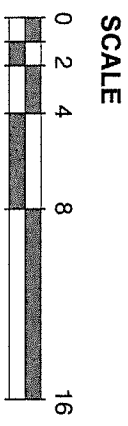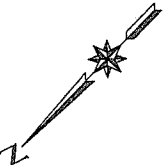

SYMBOL LEGEND

□ Denotes Existing

■ Denotes Proposed

Project:

LORENTZSON: SANTOS RESIDENCE

10 Spring Street
Newburyport, MA


architect:

**GRAF
ARCHITECTS**

2 Liberty Street
Newburyport, MA
01950

T. 978.499.9442


www.grafarch.com

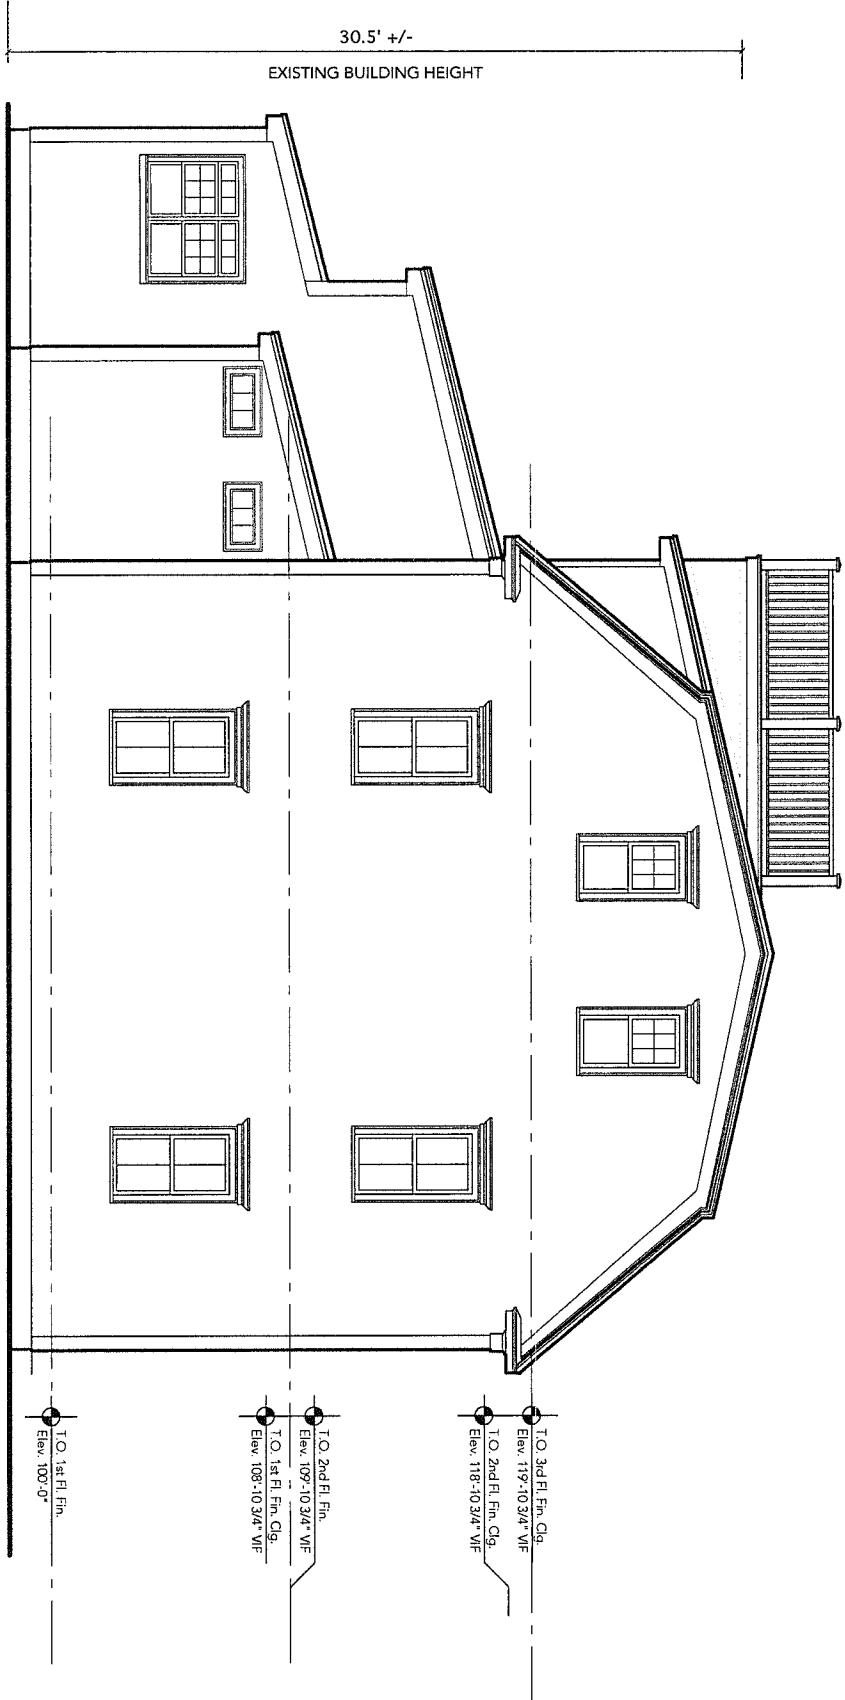


1 Side Exterior Elevation - EXISTING
SCALE: 1/8" = 1'-0"



2 Rear Exterior Elevation - EXISTING
SCALE: 1/8" = 1'-0"

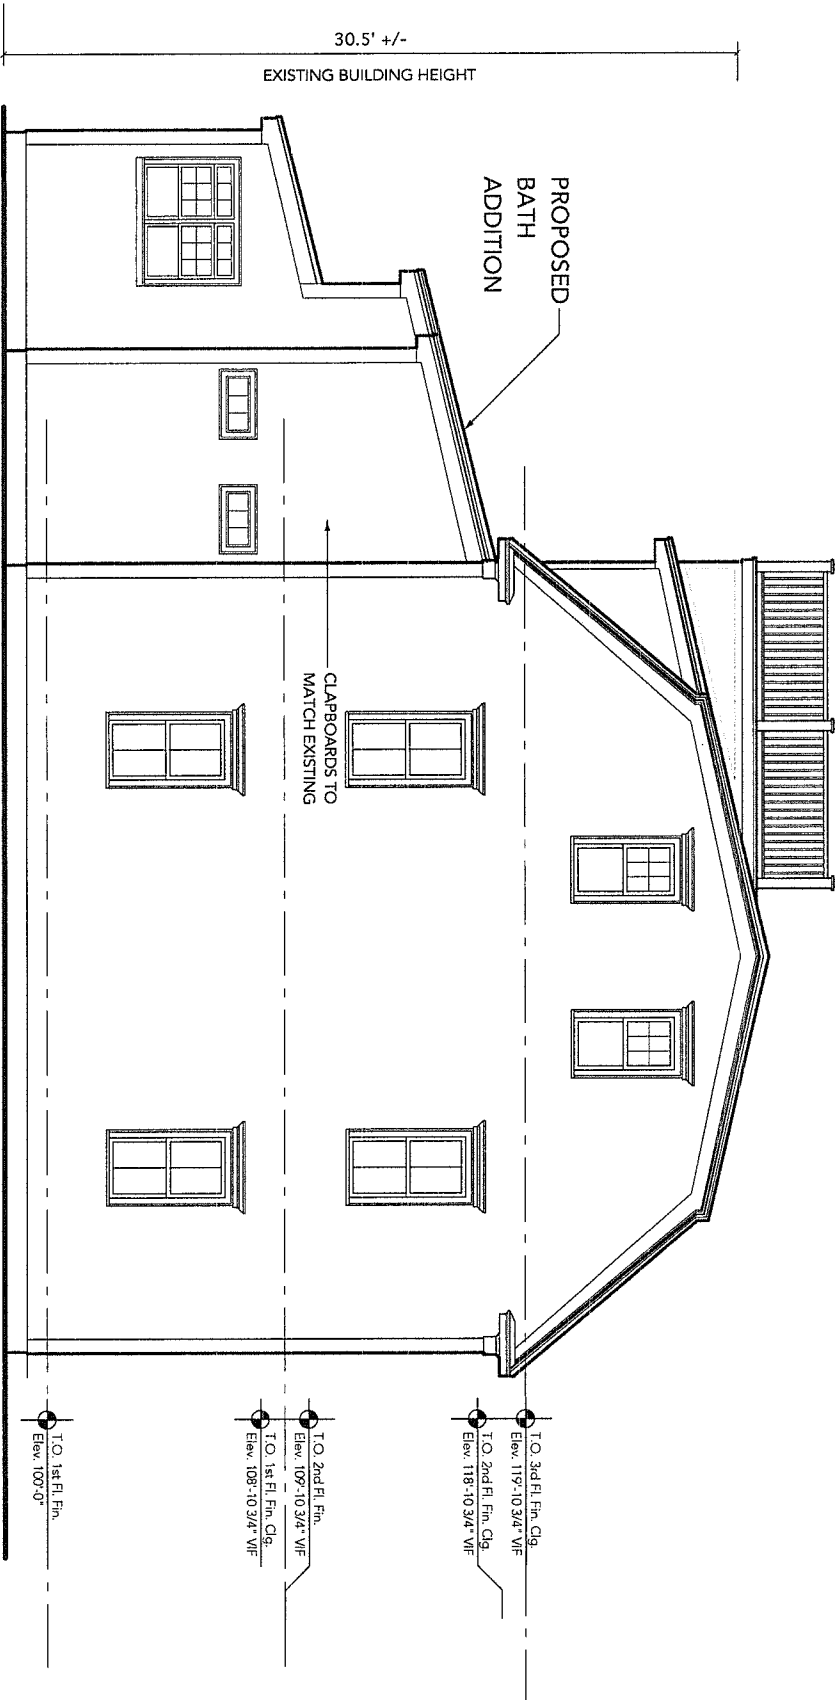

3 Side Exterior Elevation - PROPOSED
SCALE: 1/8" = 1'-0"

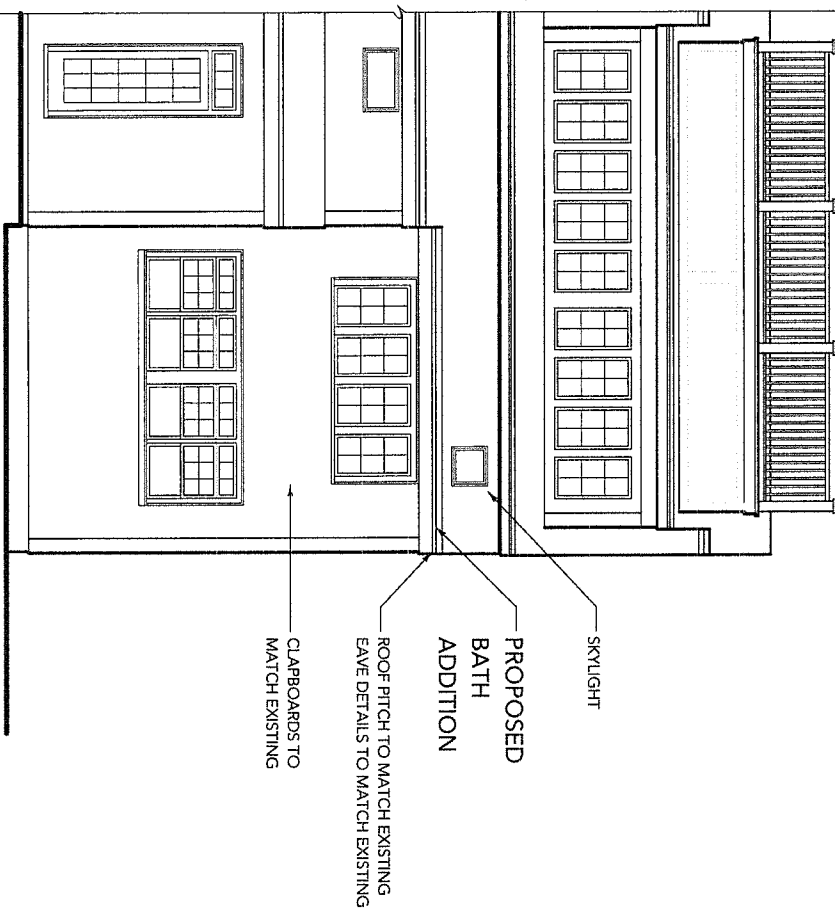

4 Rear Exterior Elevation - PROPOSED
SCALE: 1/8" = 1'-0"

title:
**Existing + Proposed
Exterior Elevations**

SCALE: 1/8" = 1'-0"
3 september 2018

A02