

ADDITIONS/ALTERATIONS
TO THE:
ANTCZAK RESIDENCE
161 WATER STREET, NEWBURYPORT, MA 01950

REVISION & REISSUE NOTES


No.	Date	Notes
A	5-12-21	ZBA SUBMISSION

Project #	Project Manager	Date
2021-18	X.X.	5-12-21

Scale: AS NOTED

PROPOSED
ELEVATIONS


A2.1

 


ADDITIONS/ALTERATIONS
TO THE:
ANTCZAK RESIDENCE
161 WATER STREET, NEWBURYPORT, MA 01950




1 FRONT ELEVATION
Scale: 1/4" = 1'-0"

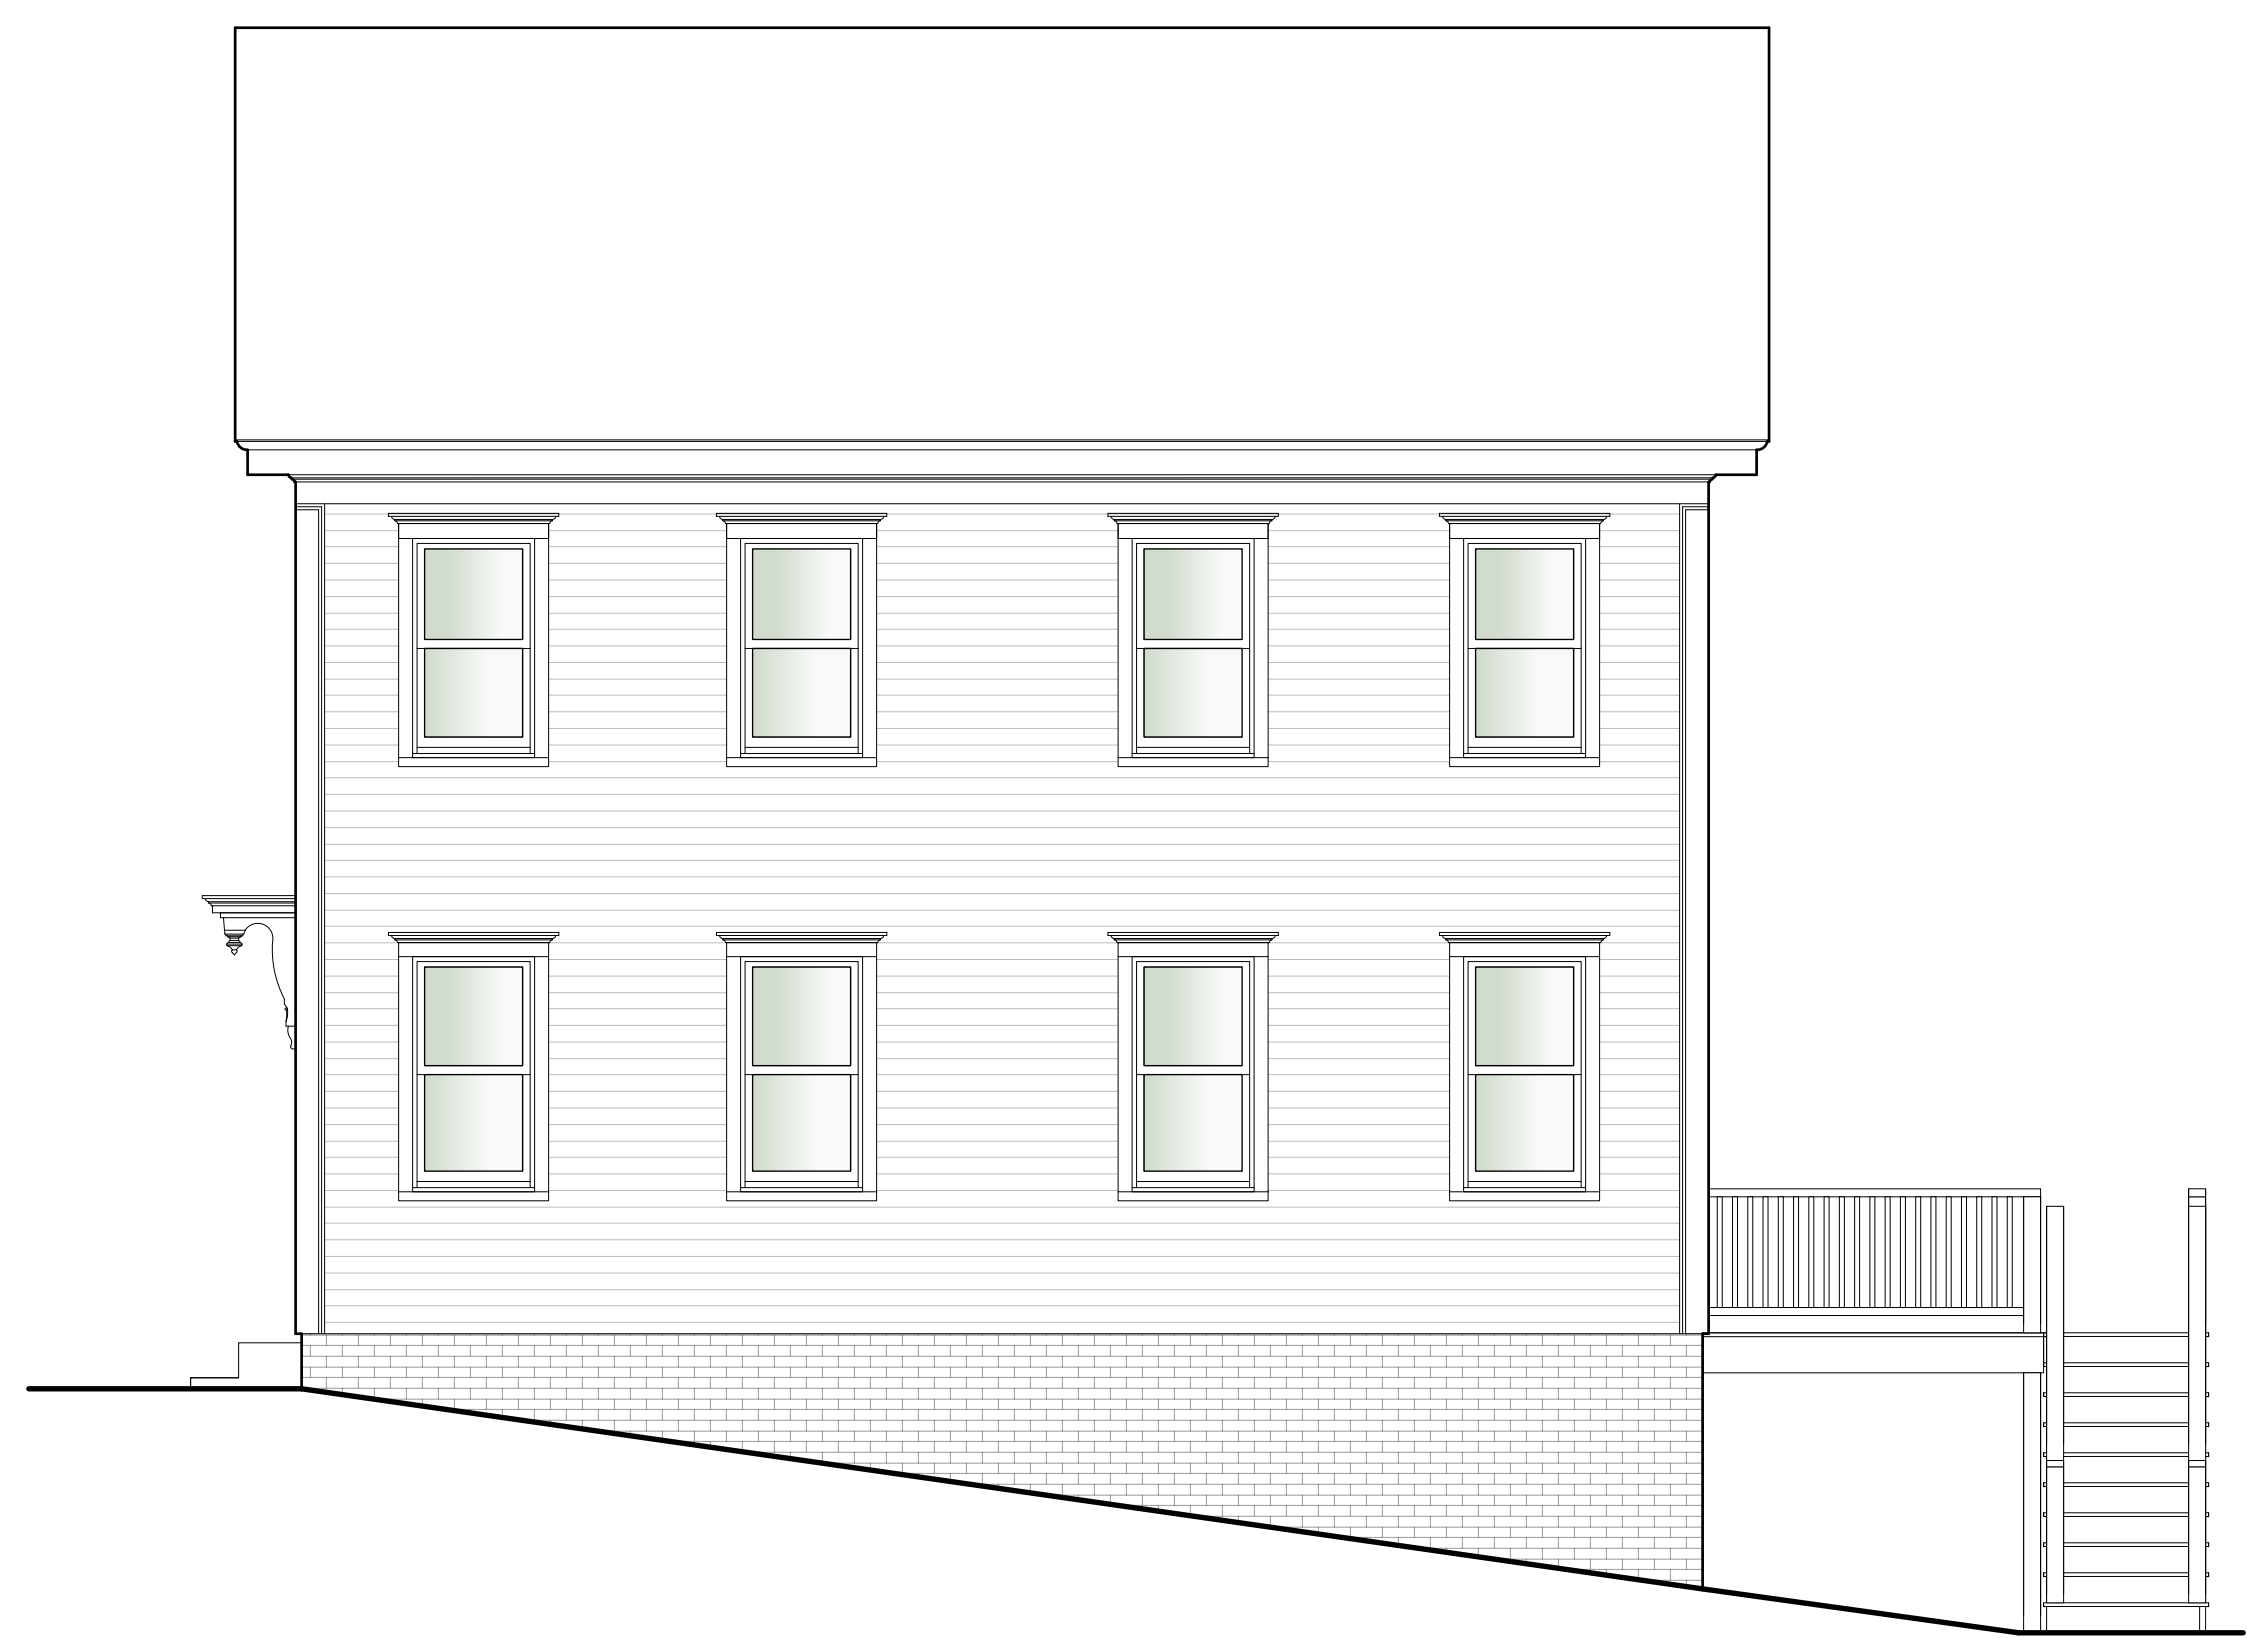


2 RIGHT ELEVATION
Scale: 1/4" = 1'-0"

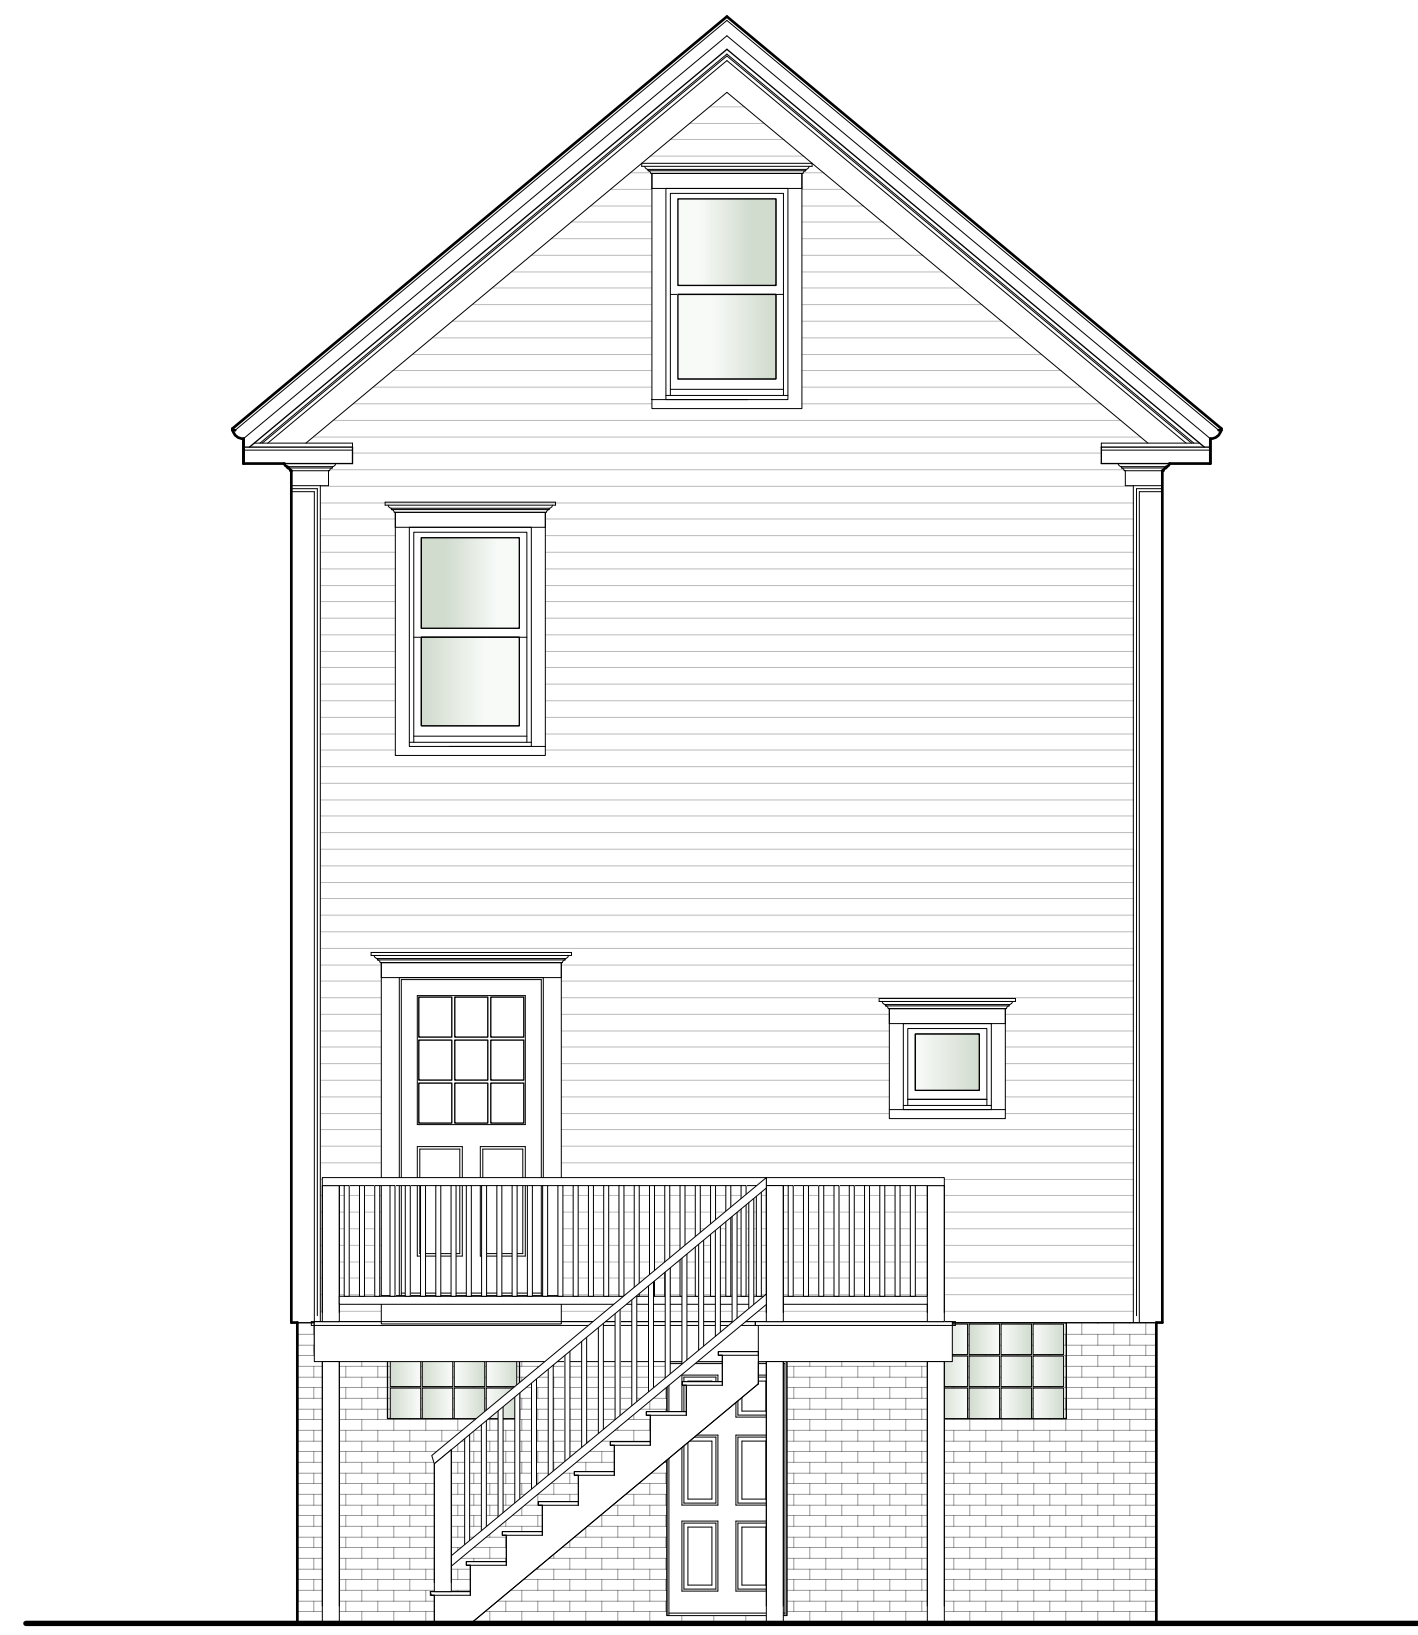

3 REAR ELEVATION
Scale: 1/4" = 1'-0"

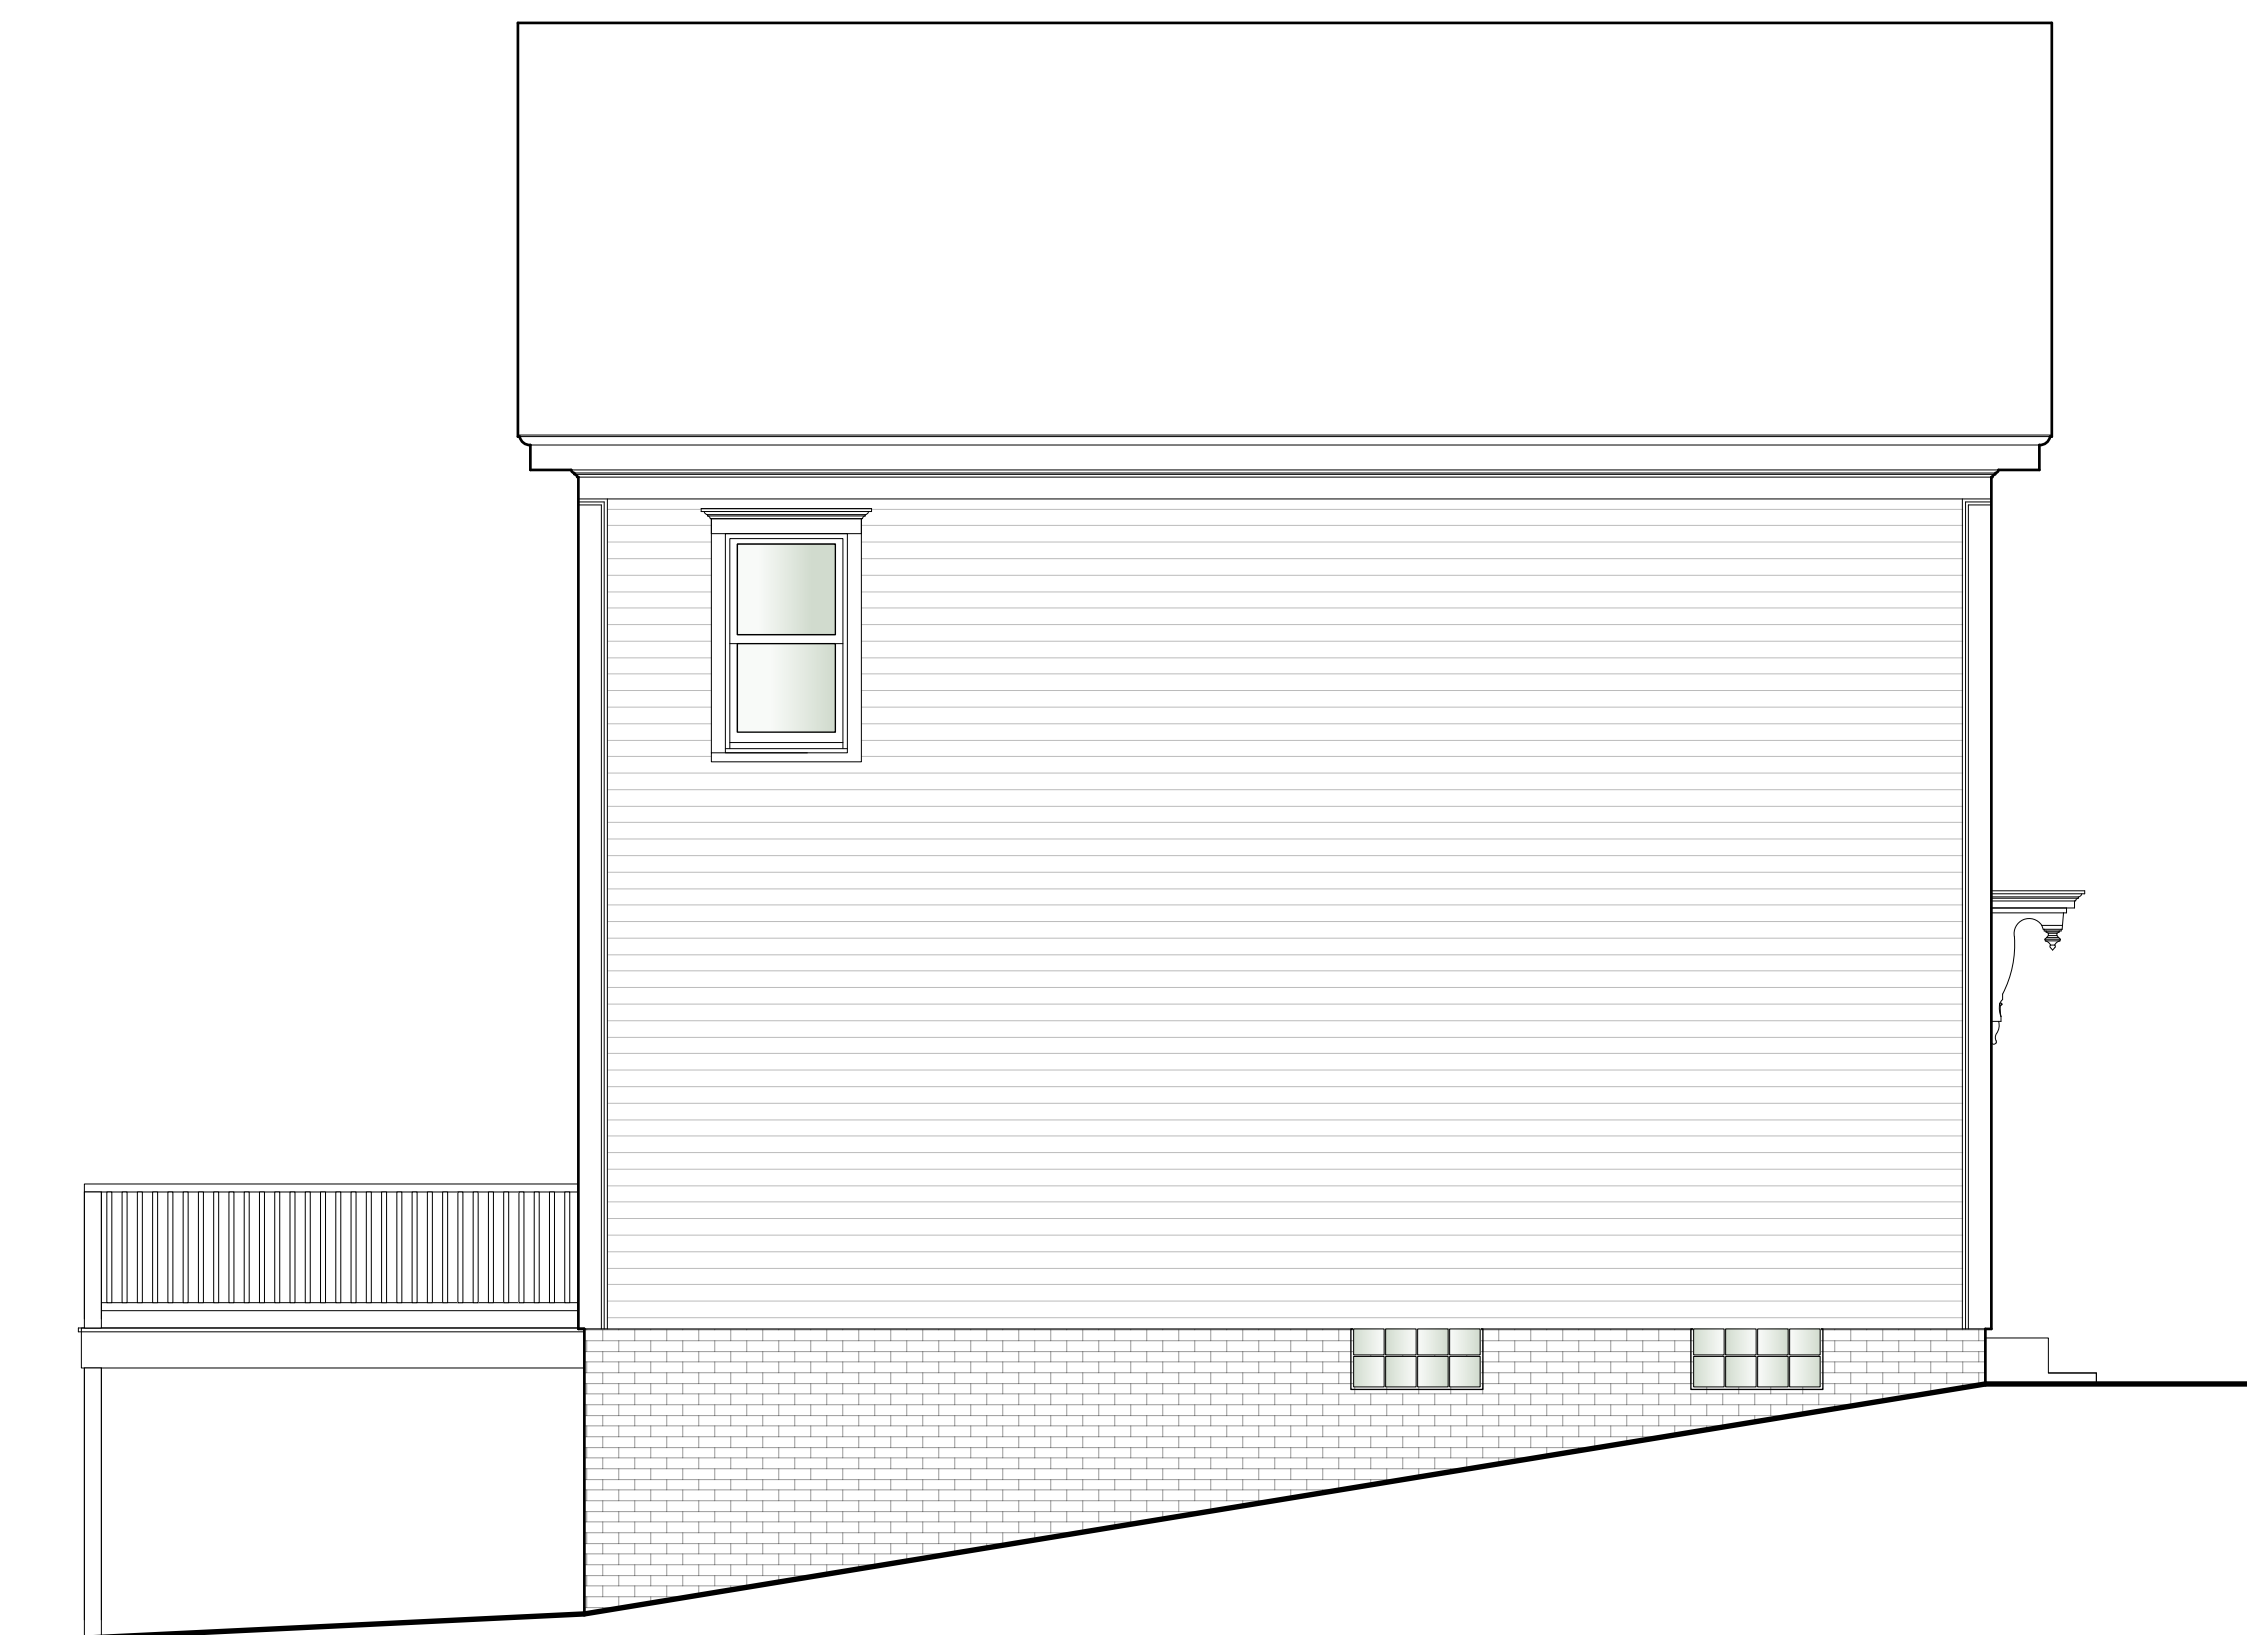

4 LEFT ELEVATION
Scale: 1/4" = 1'-0"

 

REVISION & REISSUE NOTES

No.	Date	Notes
A	5-12-21	ZBA SUBMISSION

Project #	Project Manager	Date
2021-18	X.X.	5-12-21

Scale: AS NOTED

EXISTING
ELEVATIONS

EC2.1