



THIRD FLOOR PLAN
SCALE: 1/4" = 1'-0"

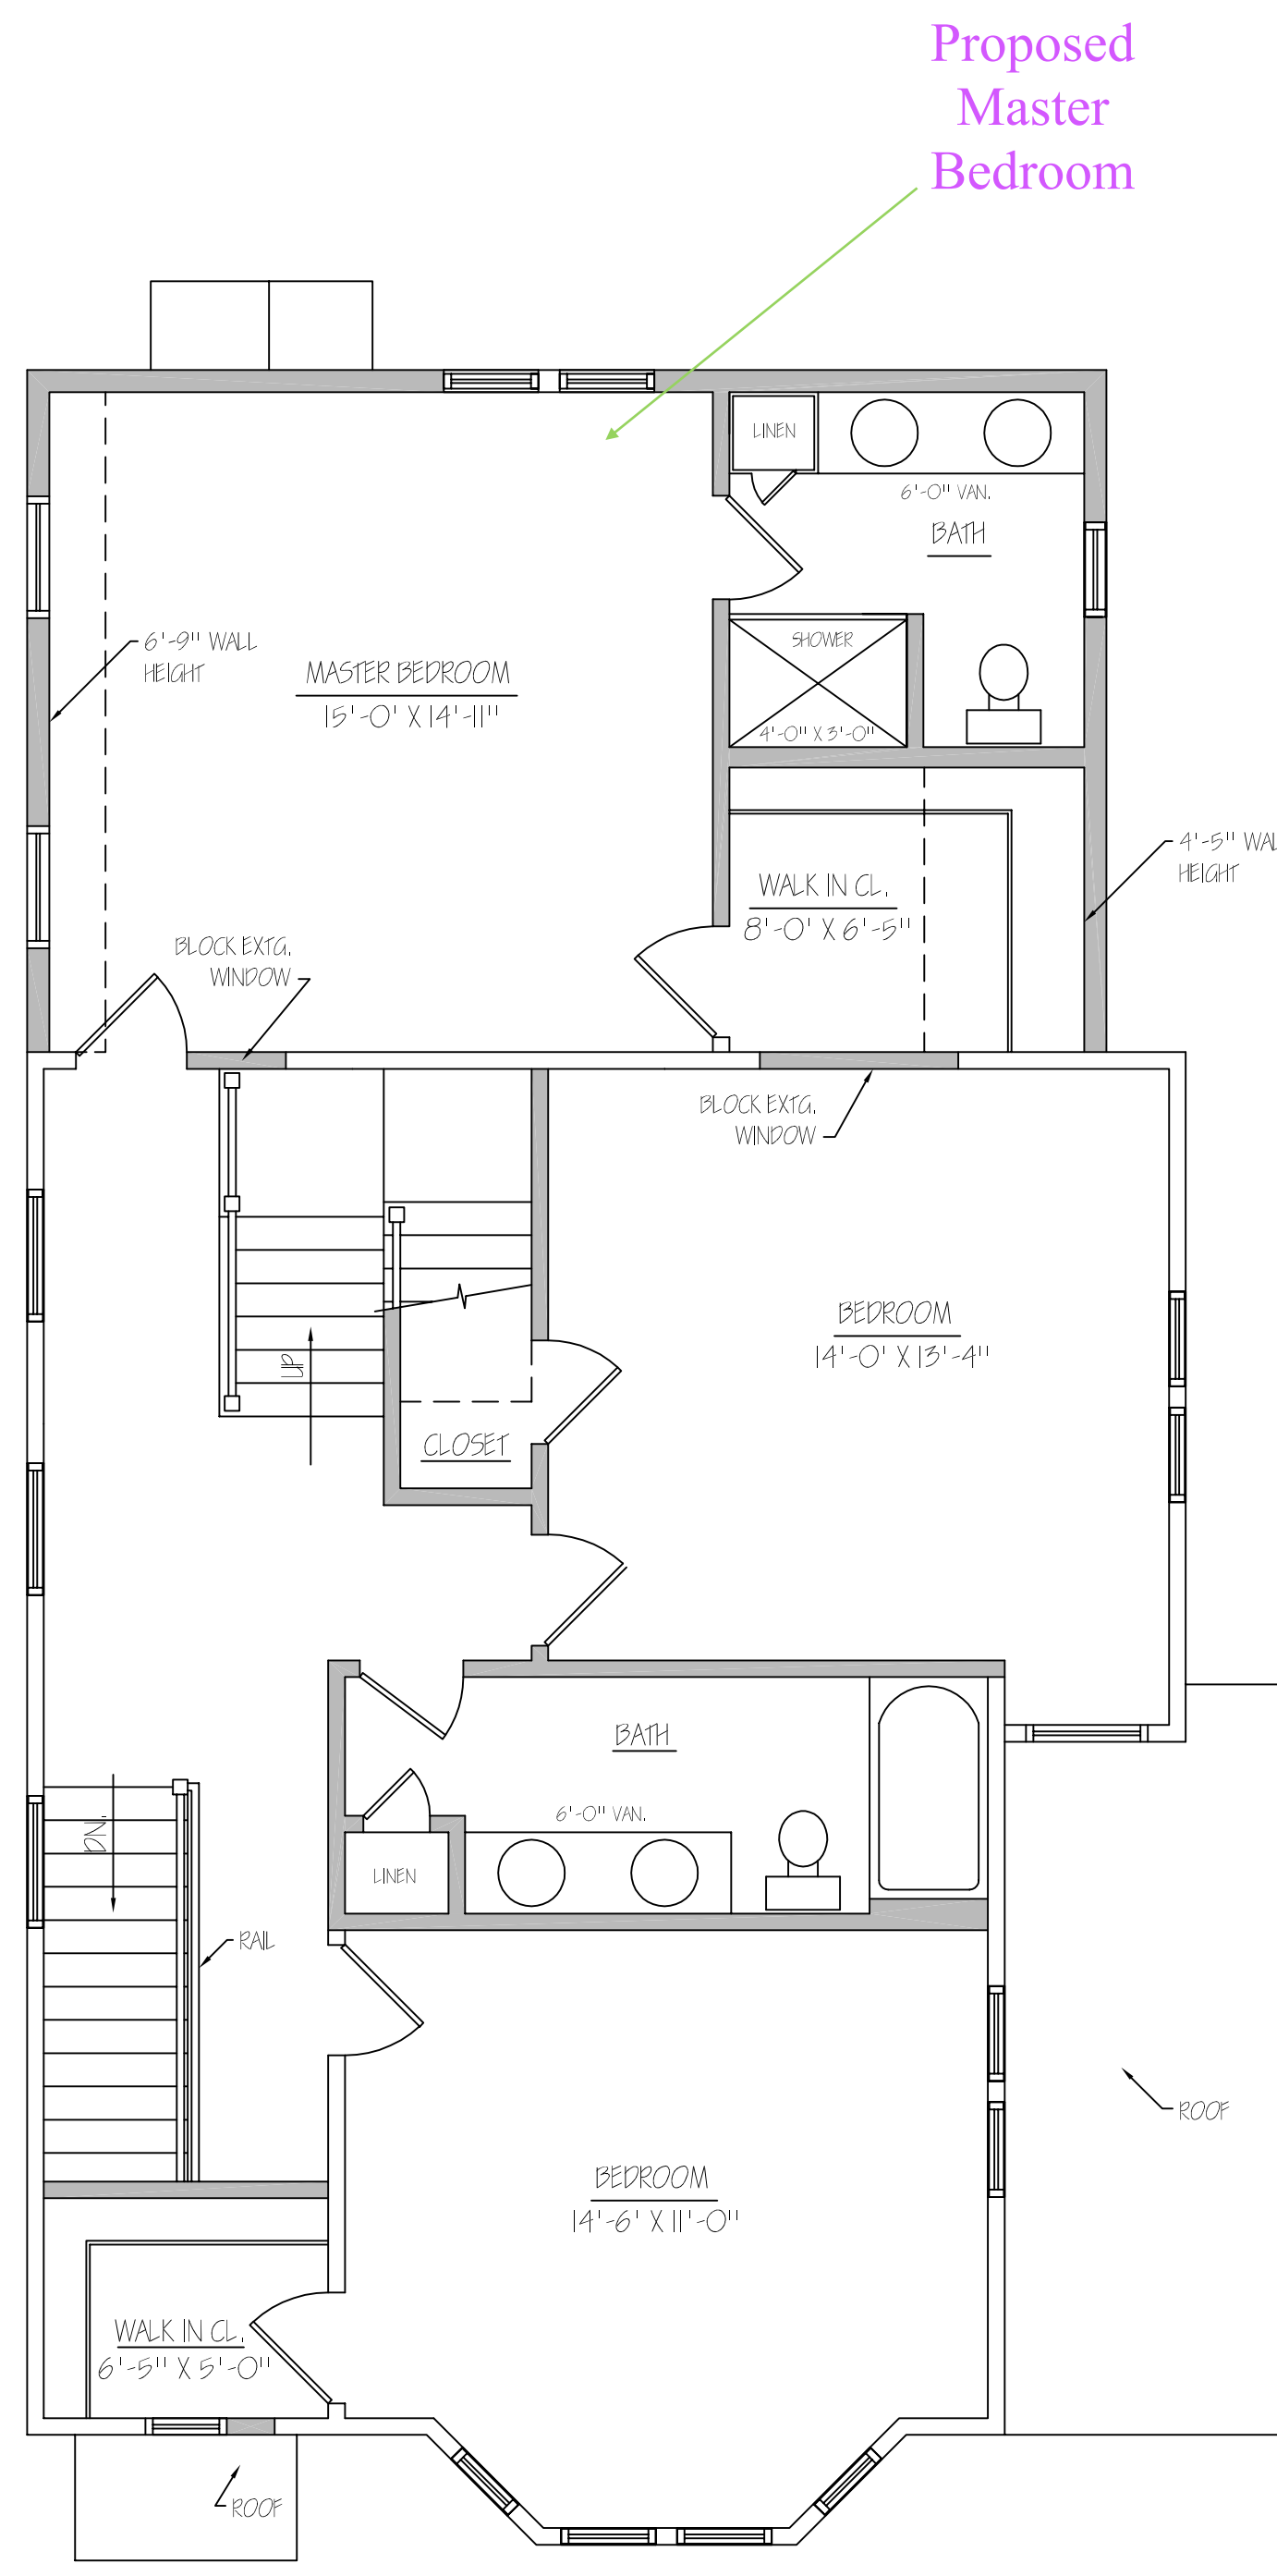


SECOND FLOOR PLAN
SCALE: 1/4" = 1'-0"

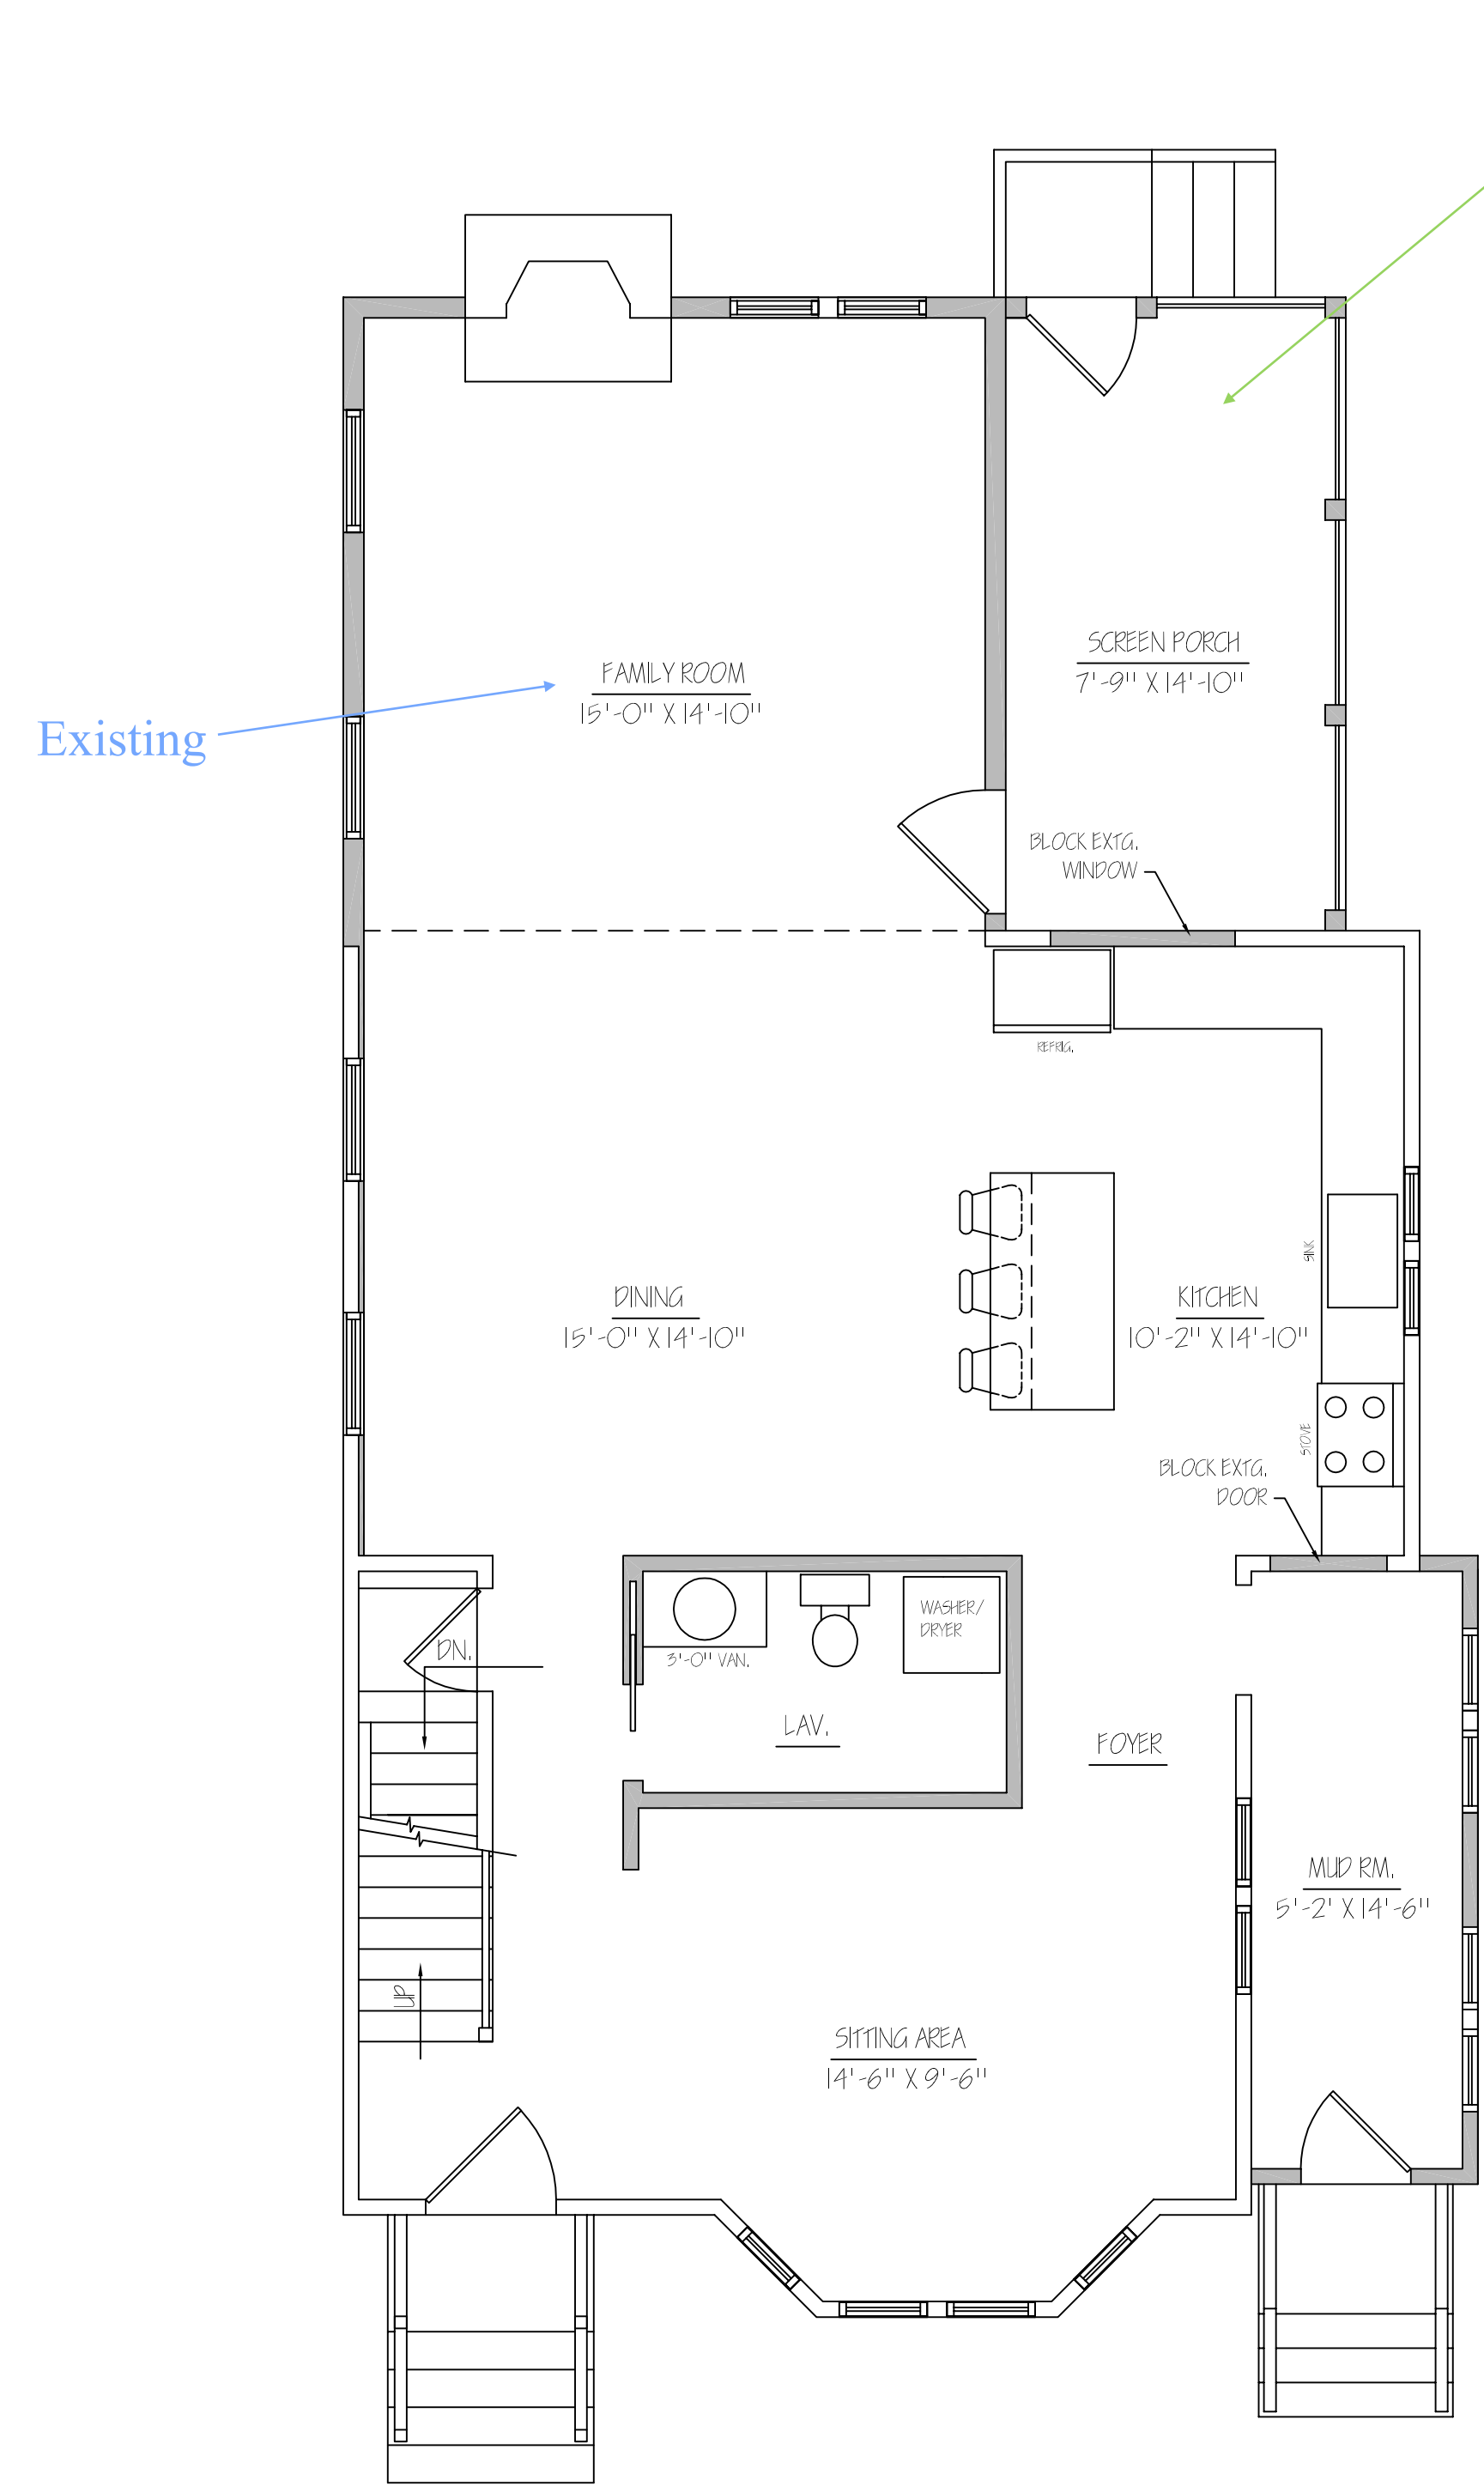

FIRST FLOOR PLAN
SCALE: 1/4" = 1'-0"

Proposed Floor Plan

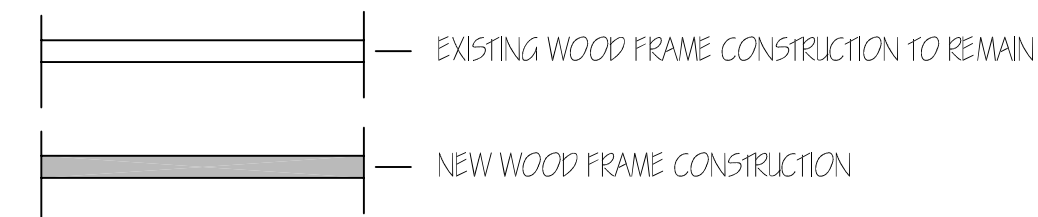

REVISED 12/9/20

ESOTERIC RESIDENTIAL DESIGN, INC.
59 HERBECK ROAD PEABODY, MA PH: 1-978-979-8294

SCALE: 1/4" = 1'-0"
DATE: 11/22/20

VEINOT RESIDENCE
17 BARTON STREET NEWBURPORT, MA