



Proposed West Elevation
Scale: 1/4" = 1'-0"



Proposed East Elevation
Scale: 1/4" = 1'-0"

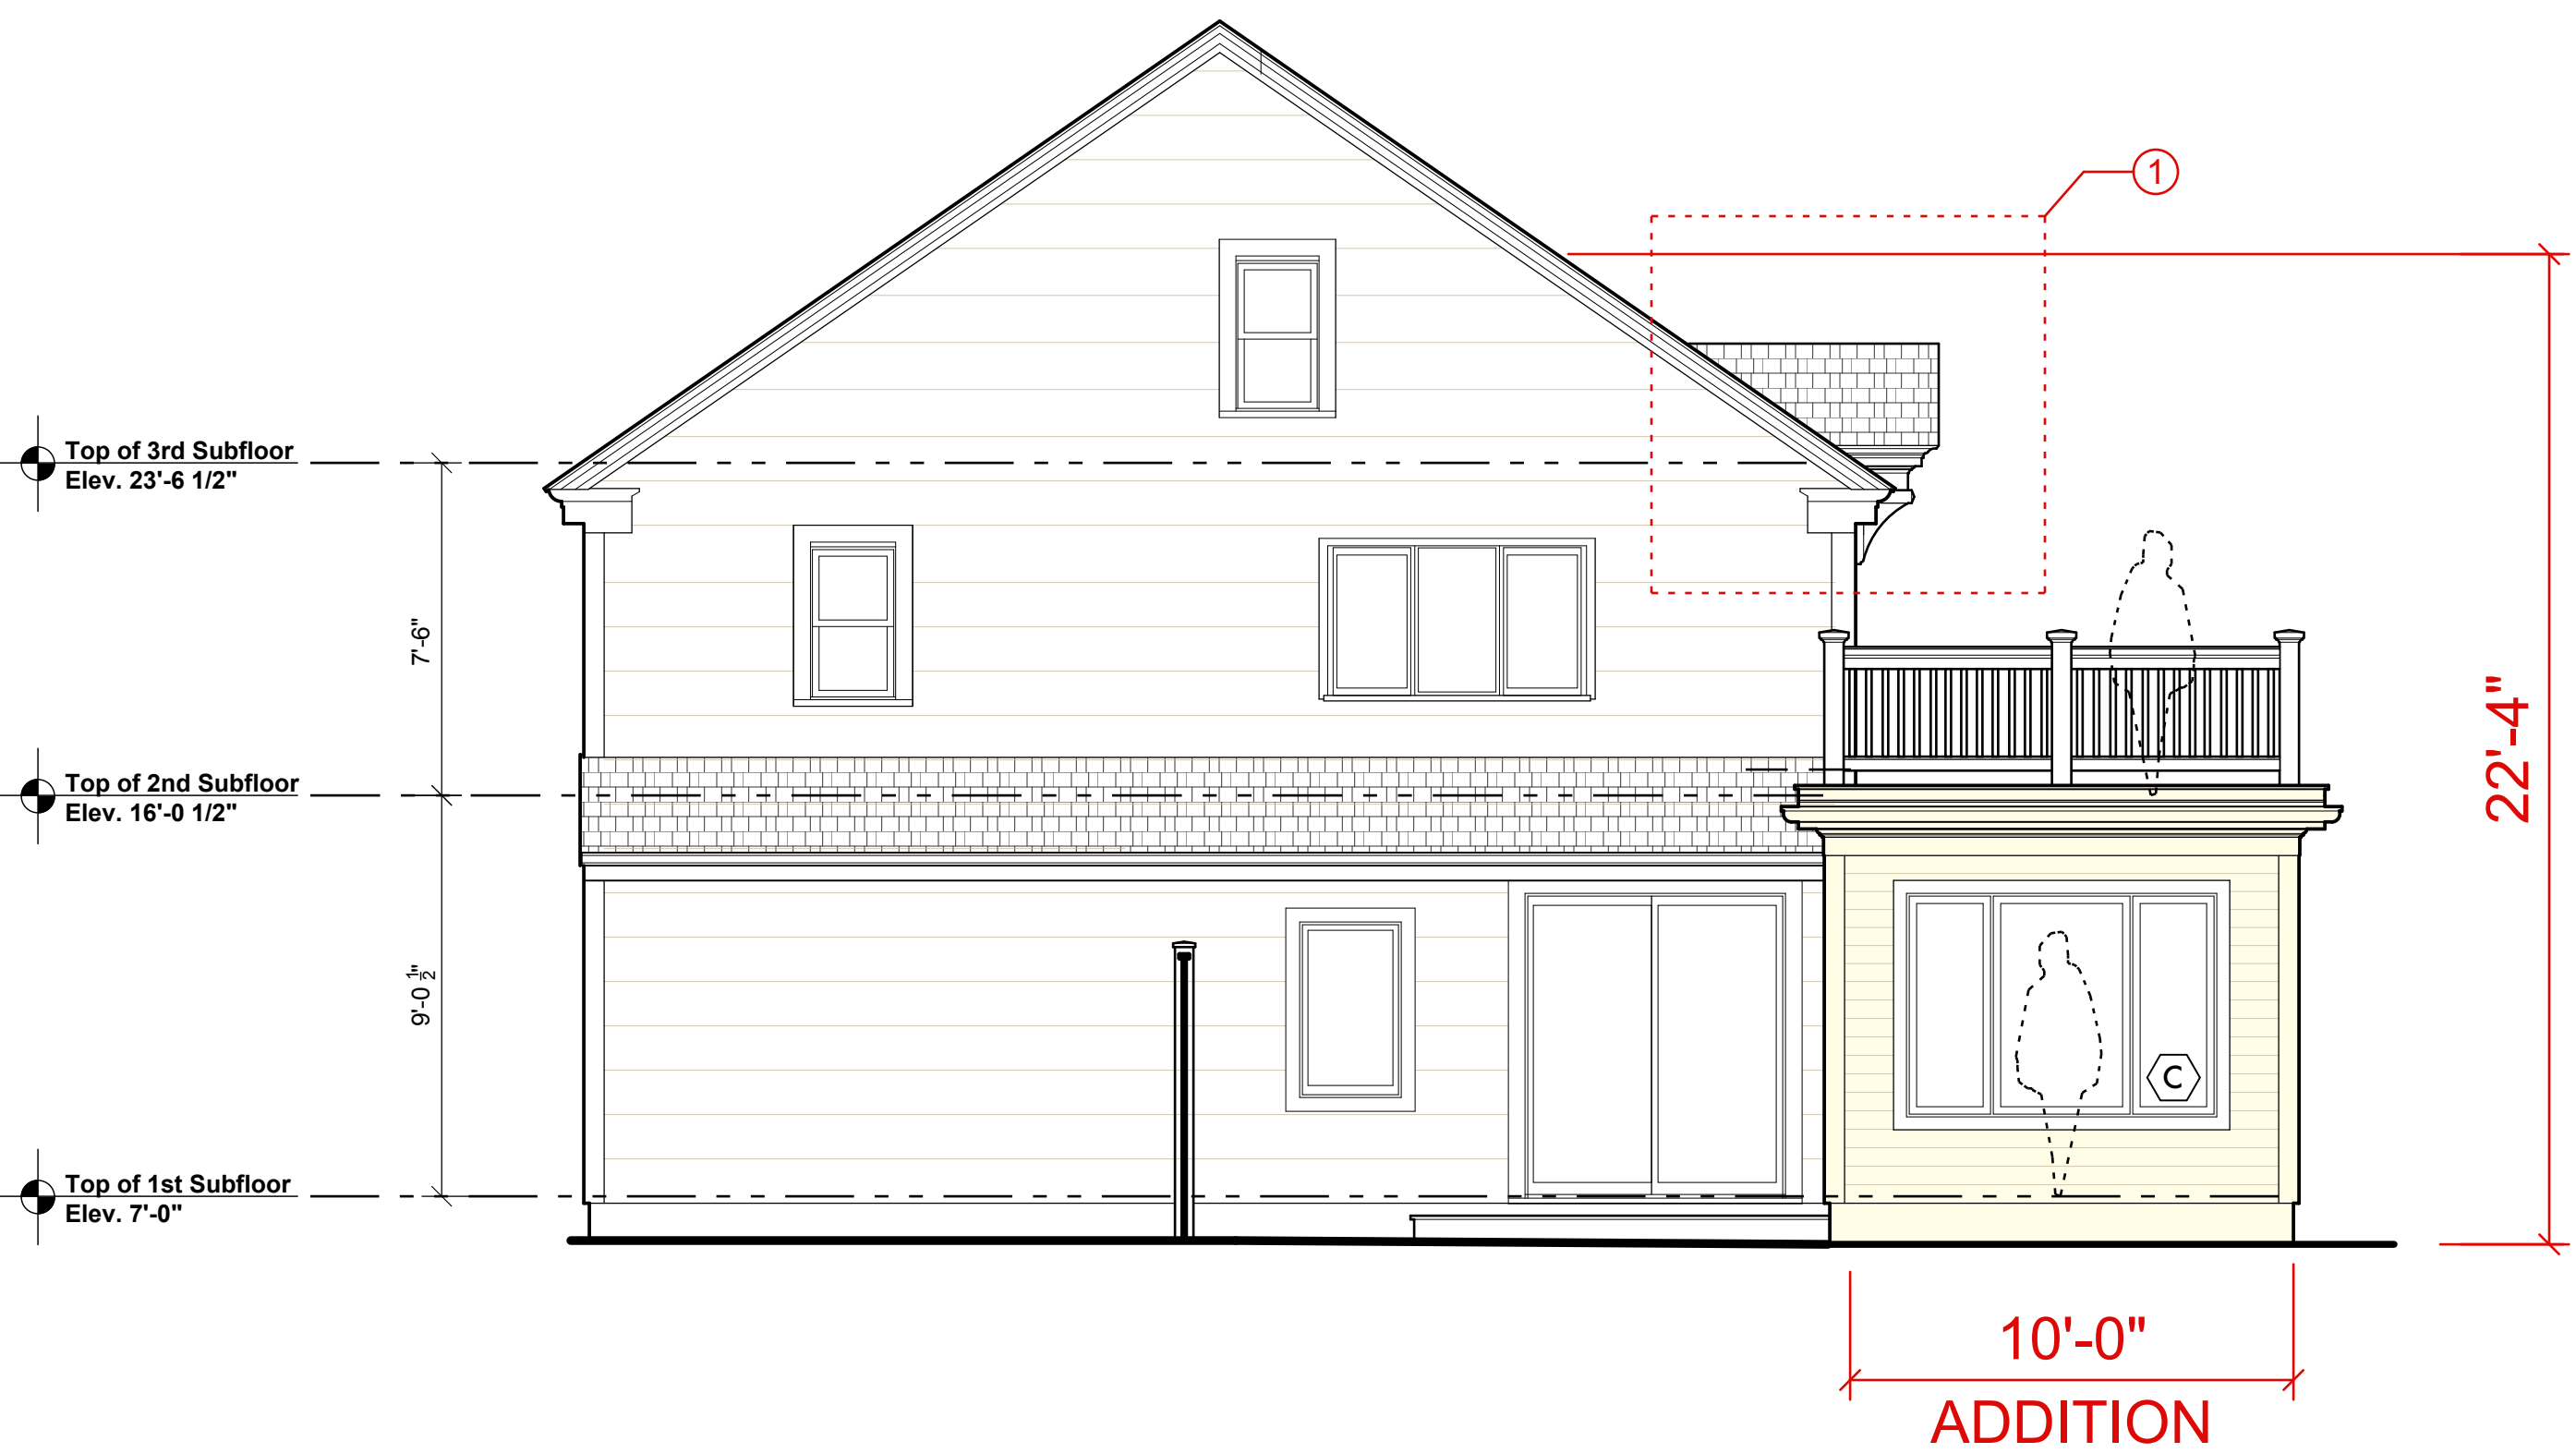

Existing North Elevation
Scale: 1/4" = 1'-0"

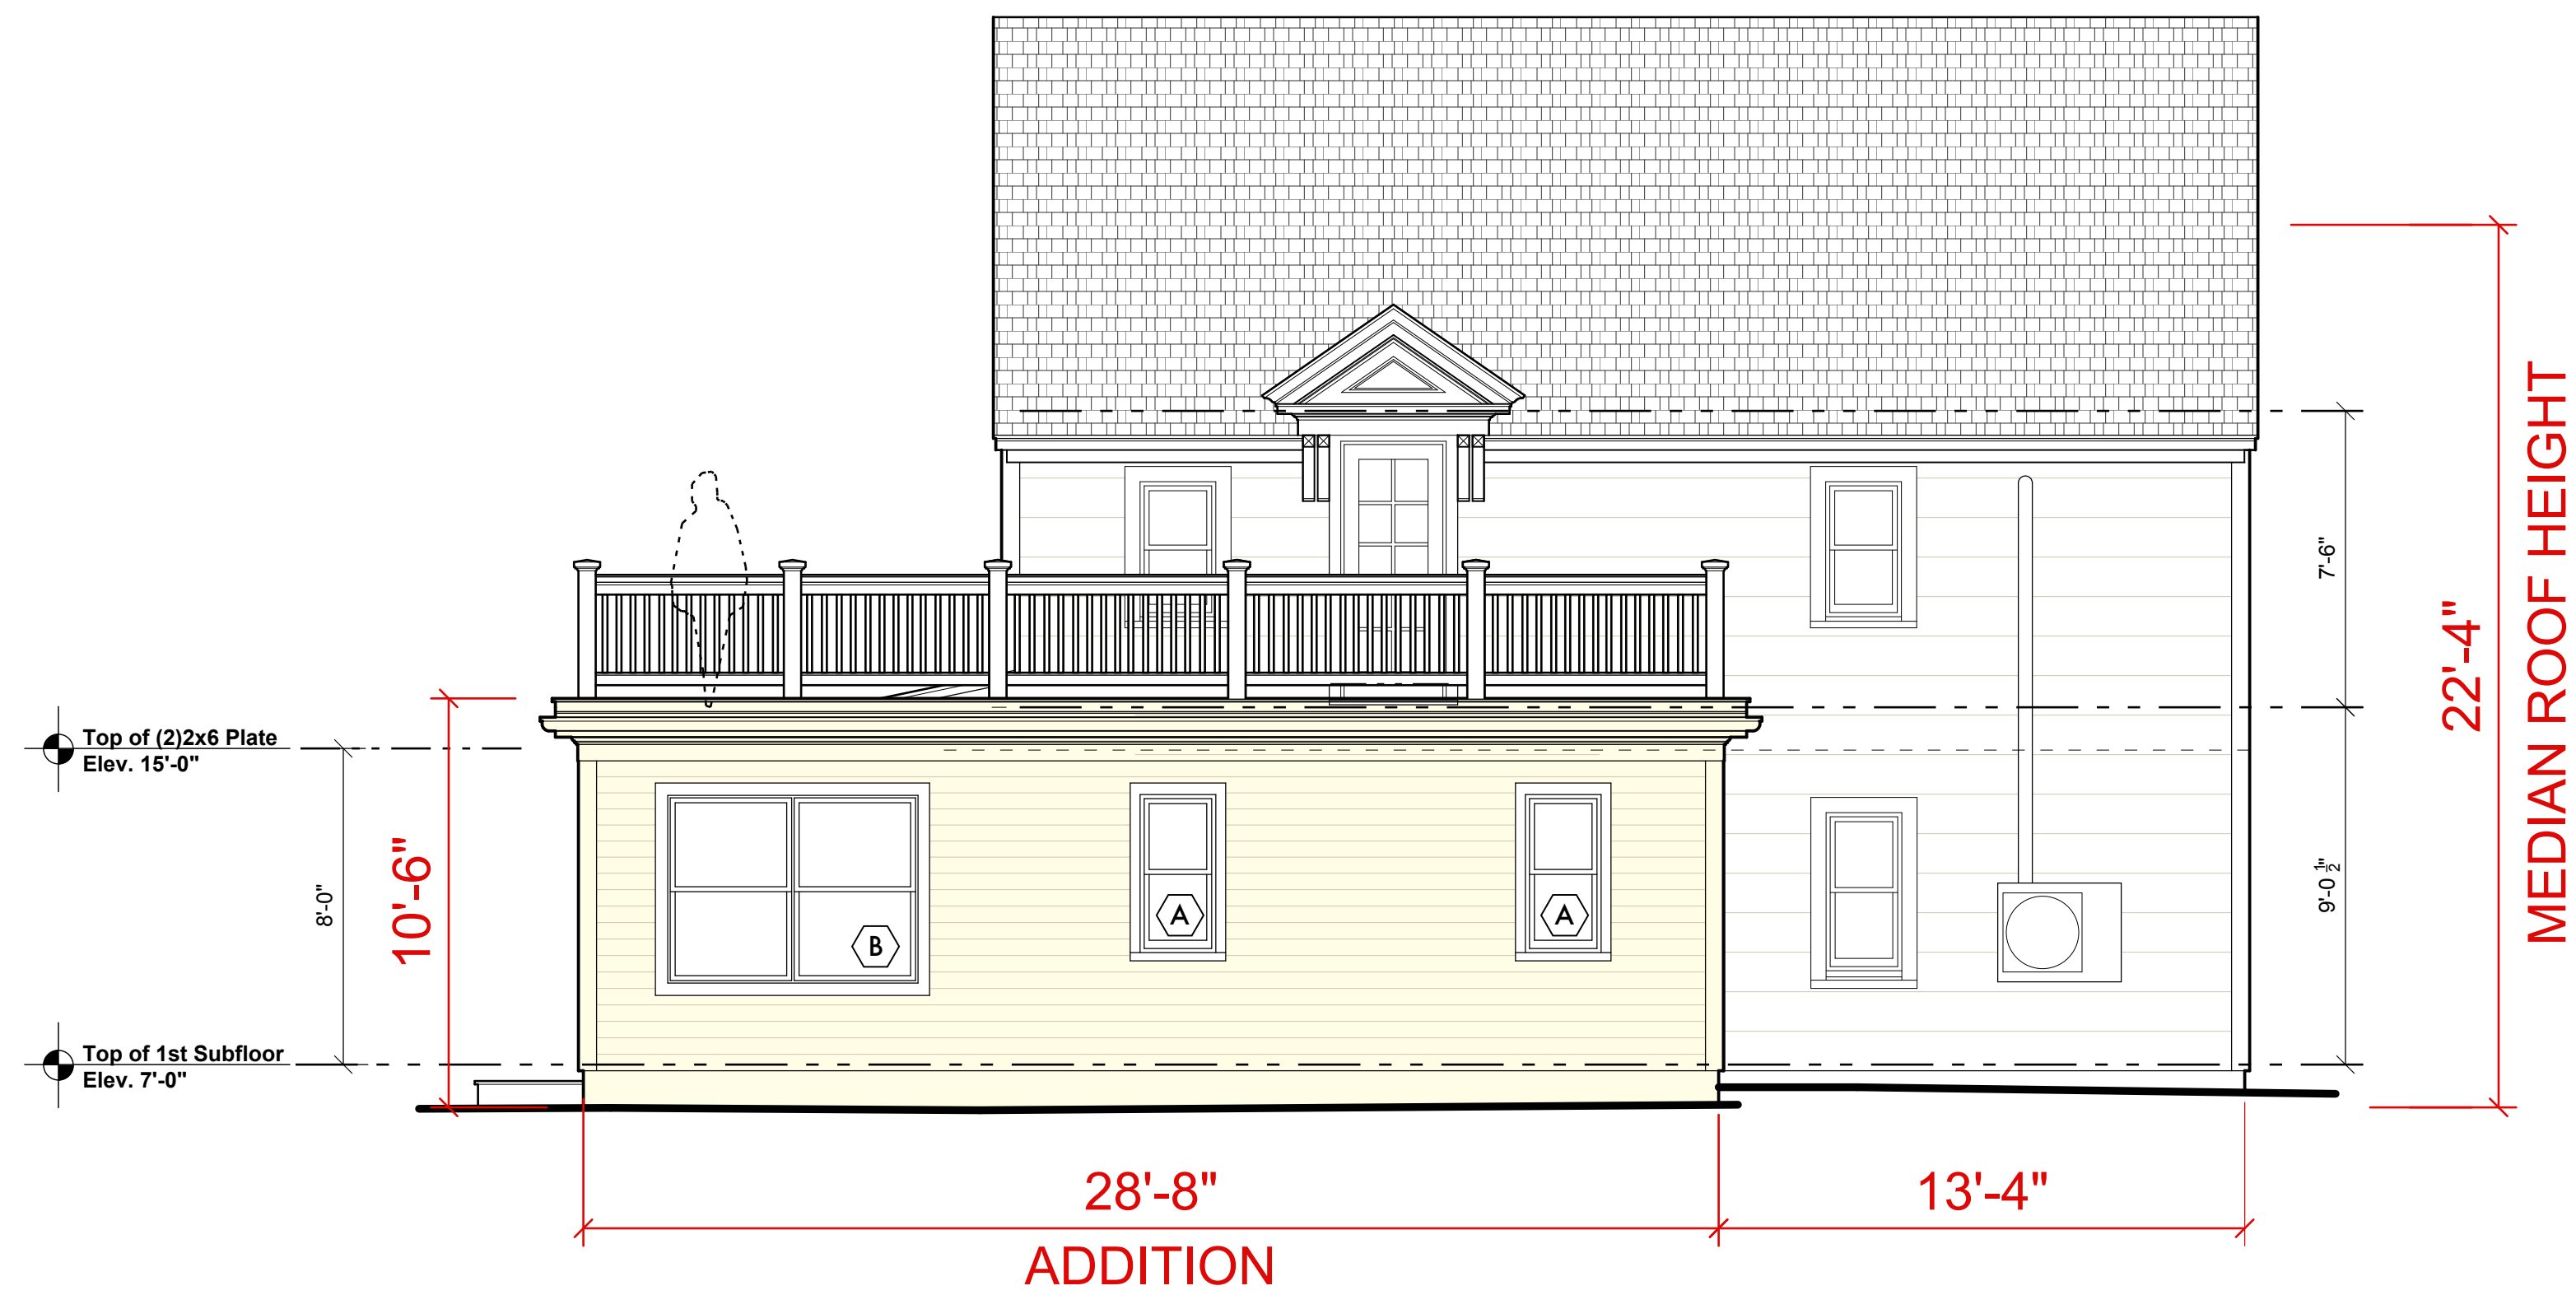

Proposed North Elevation
Scale: 1/4" = 1'-0"

Dormer Added to East & West Views

Revisions:
1 1/23/20

KEERY design | LLC
437 Merrimac Street
Newburyport, Massachusetts 01950
978/499-8545 | 978/499-4442

ZONING DRAWINGS

Additions and Renovations to the Residence of:
Chris Smith & Lana Popova
11 Franklin Street
Newburyport, MA 01950

Proposed Exterior Elevations
Project No. 19015 | Scale: 1/4" = 1'-0" | Date: January 10, 2020

A2