



BARN RENOVATION
AT
THE DELISLE RESIDENCE
195 HIGH STREET NEWBURYPORT, MA 01950

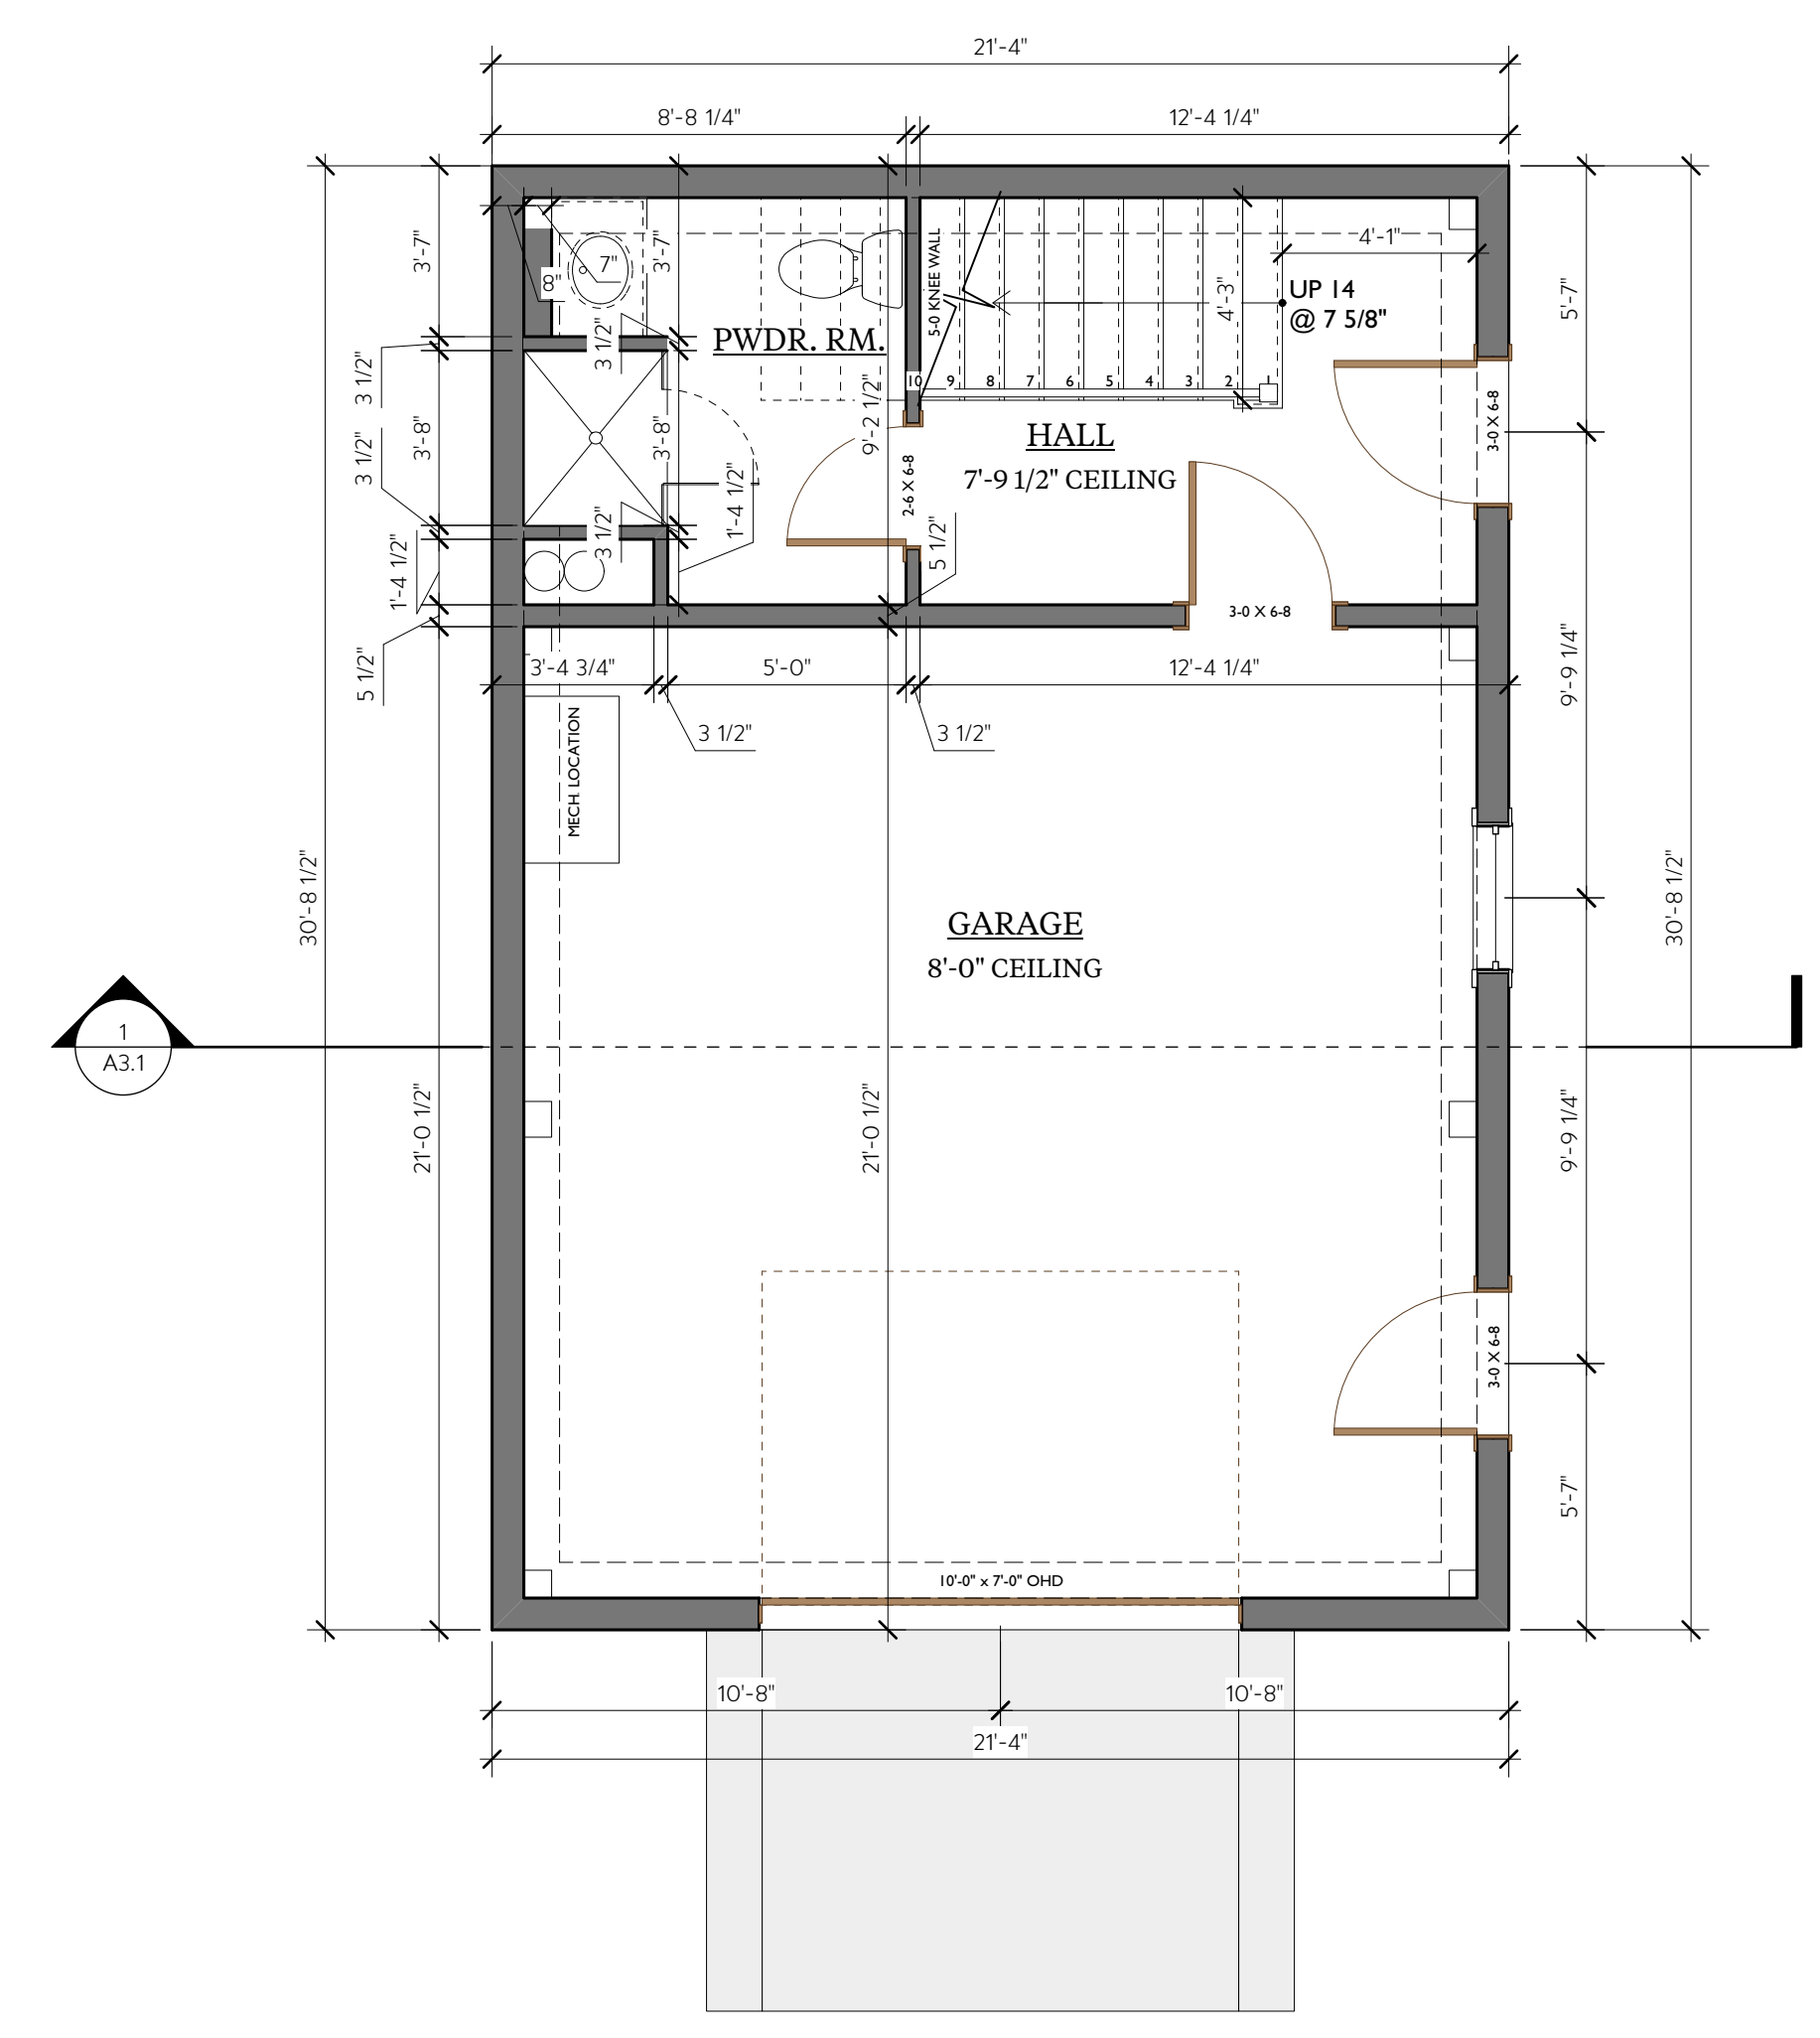

1 FIRST FLOOR PLAN
Scale: 1/4" = 1'-0"

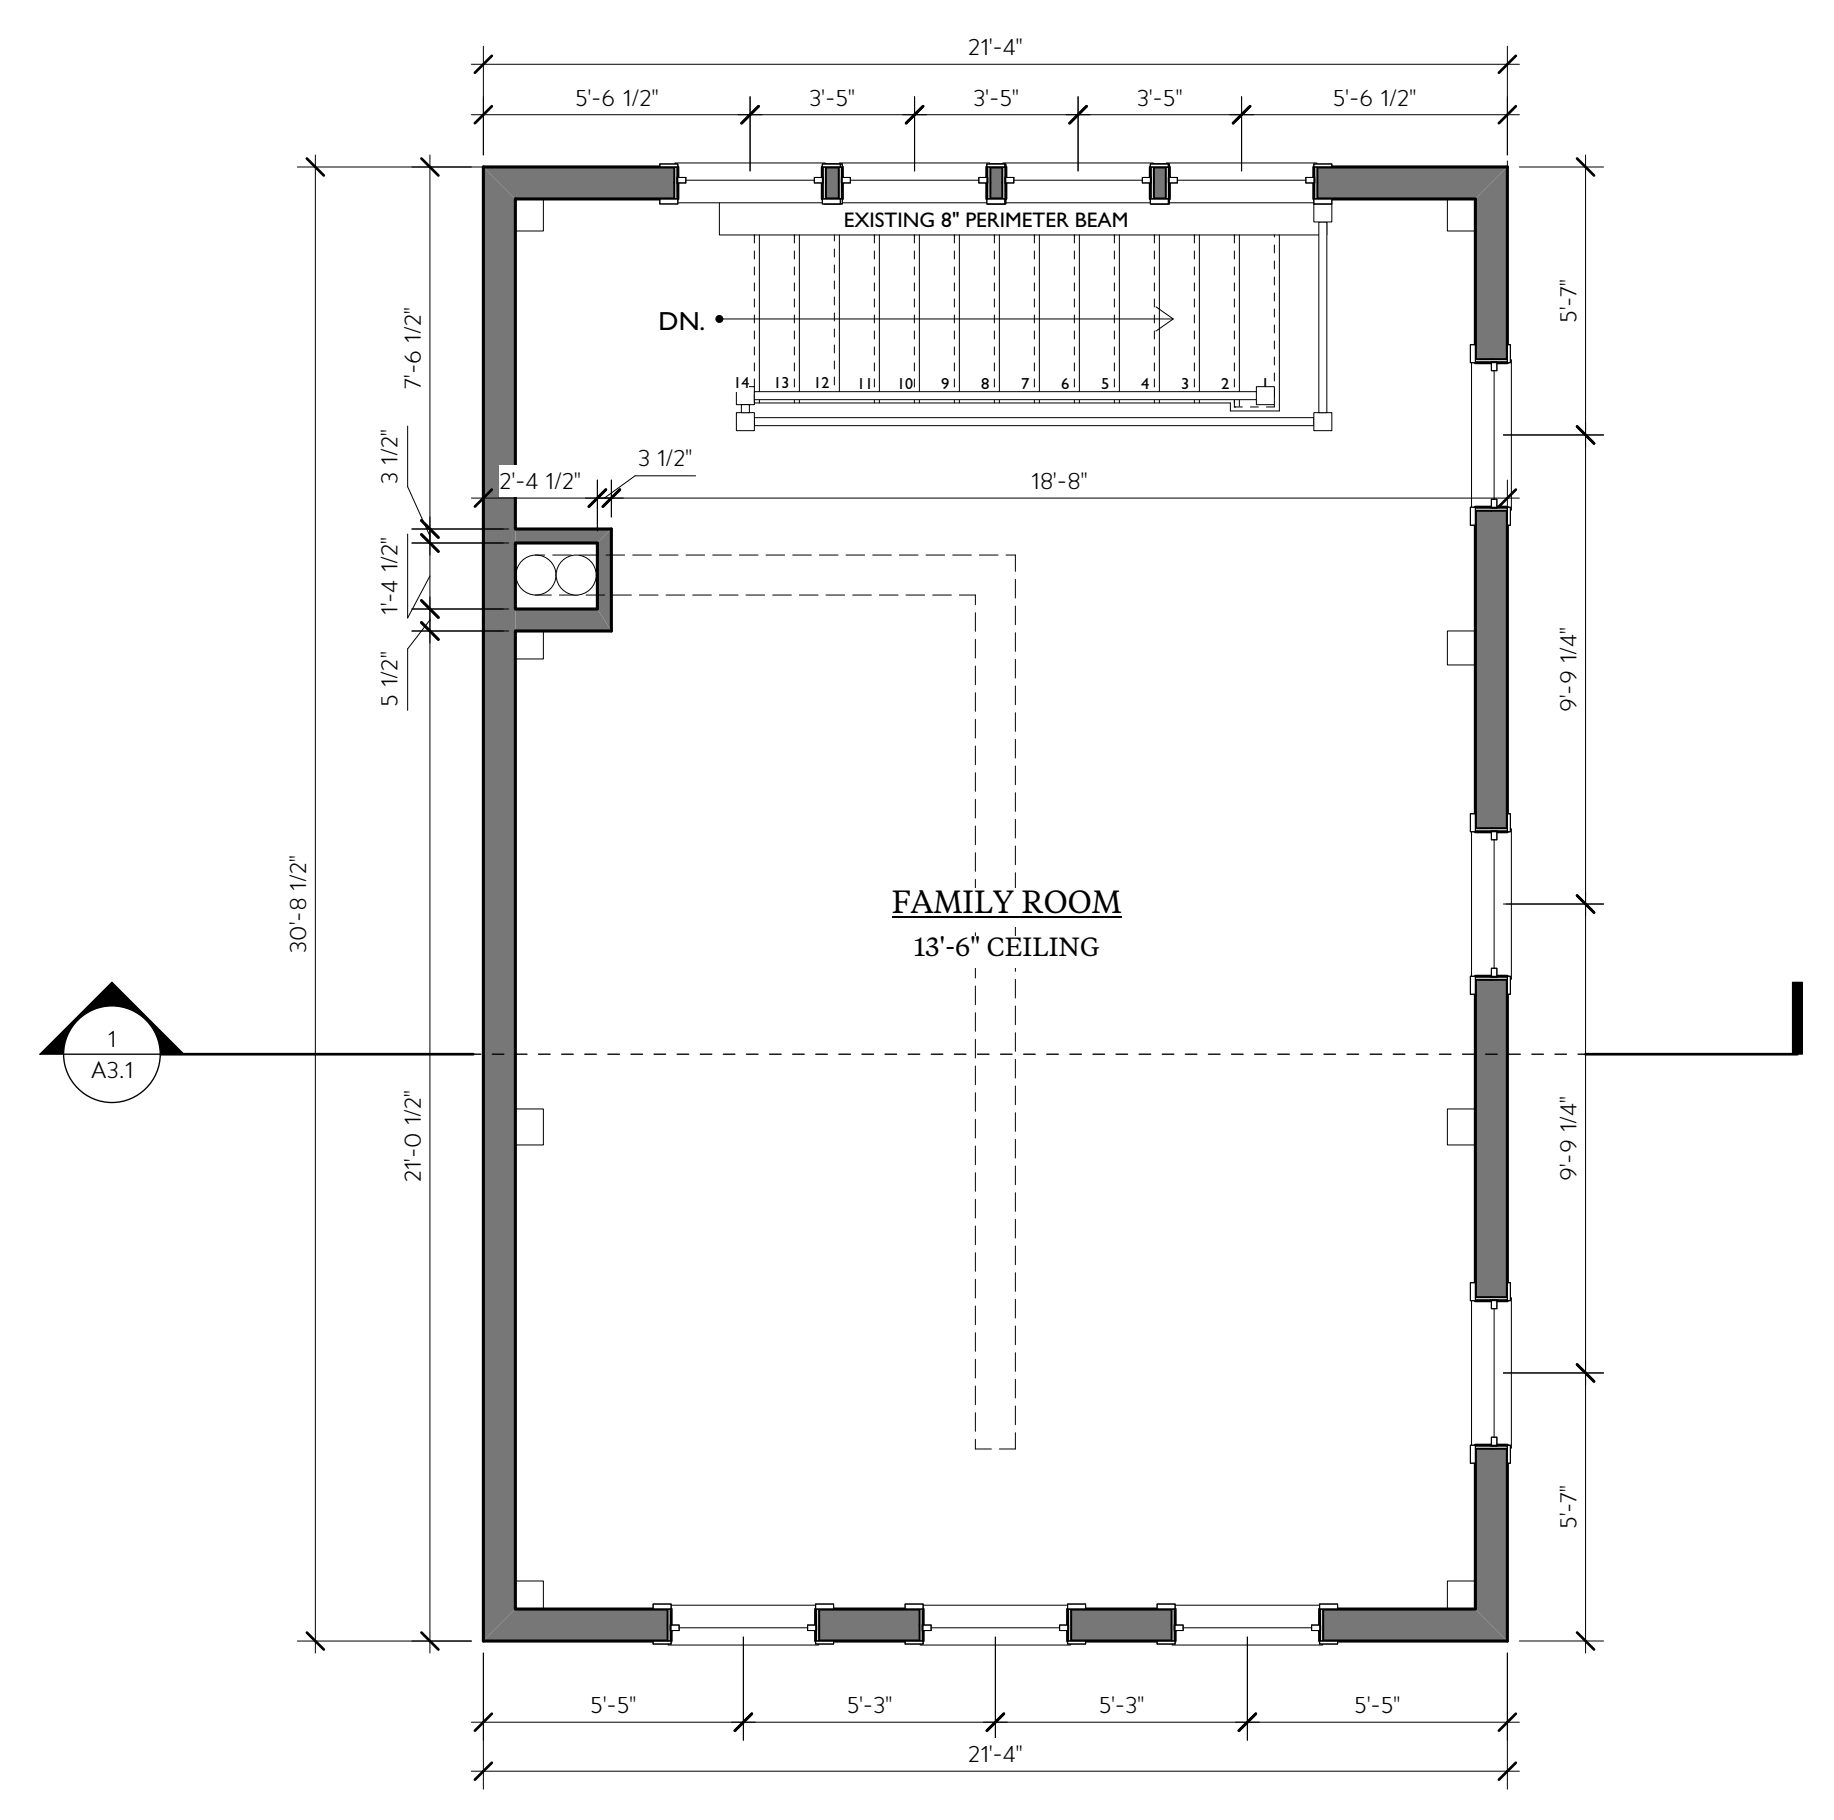

2 SECOND FLOOR PLAN
Scale: 1/4" = 1'-0"

REVISION & REISSUE NOTES


No.	Date	Notes

Project # 2017-12	Project Manager M.L.	Date 1/29/20
----------------------	-------------------------	-----------------


Scale: 1/4" = 1'-0"

PROPOSED FLOOR PLANS


A1

 


BARN RENOVATION
 AT
 THE DELISLE RESIDENCE
 195 HIGH STREET NEWBURYPORT, MA 01950

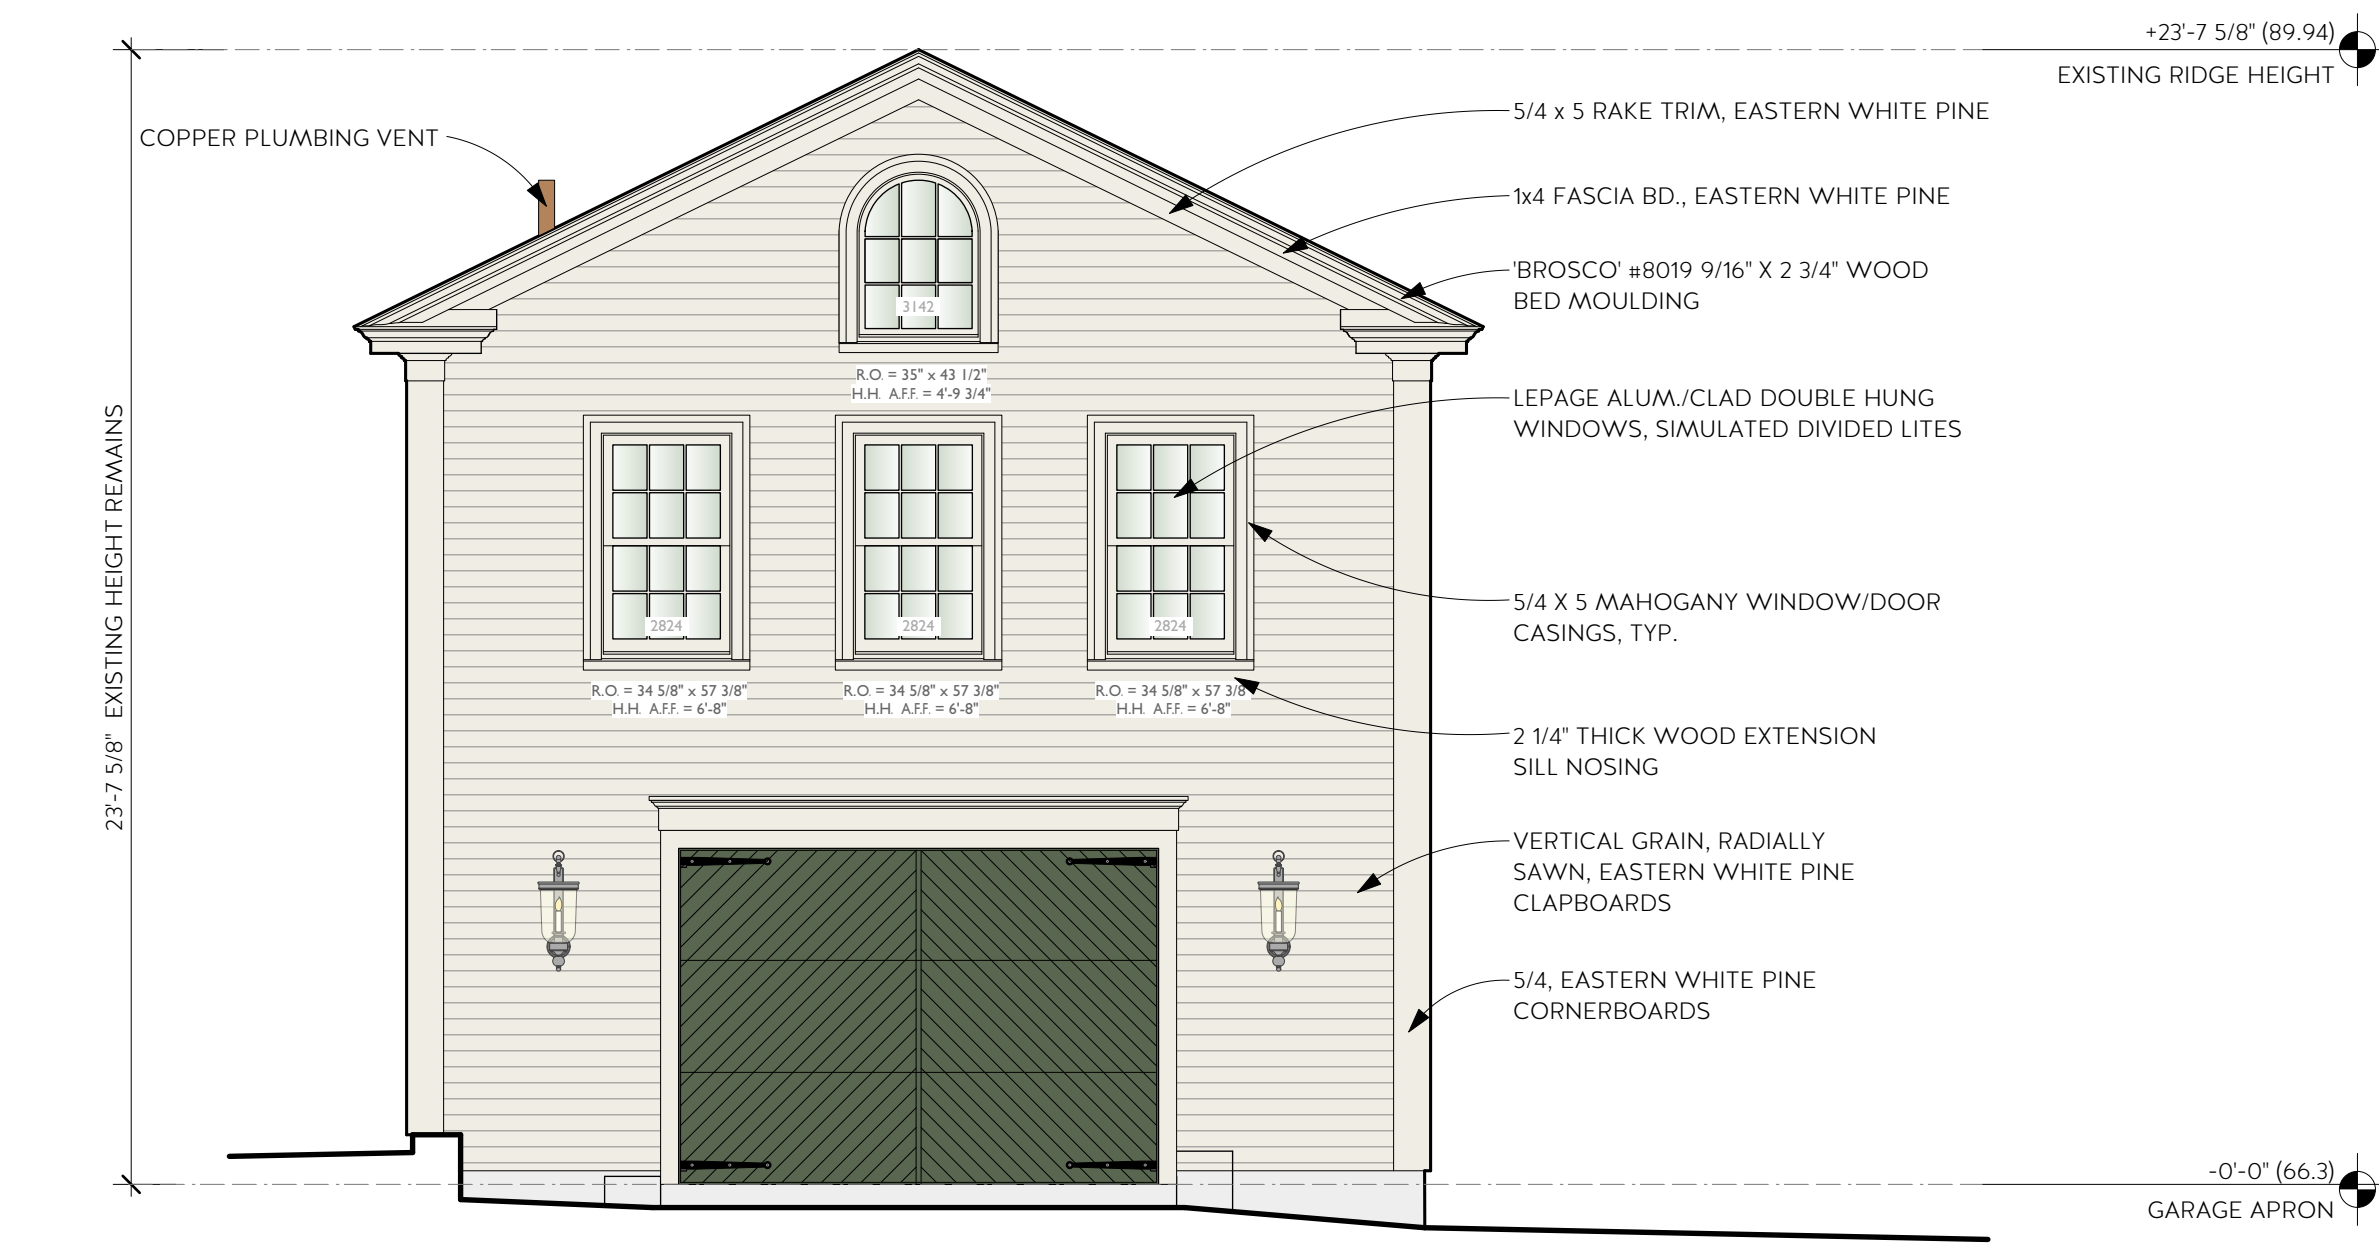


1 FRONT ELEVATION
 Scale: 1/4" = 1'-0"

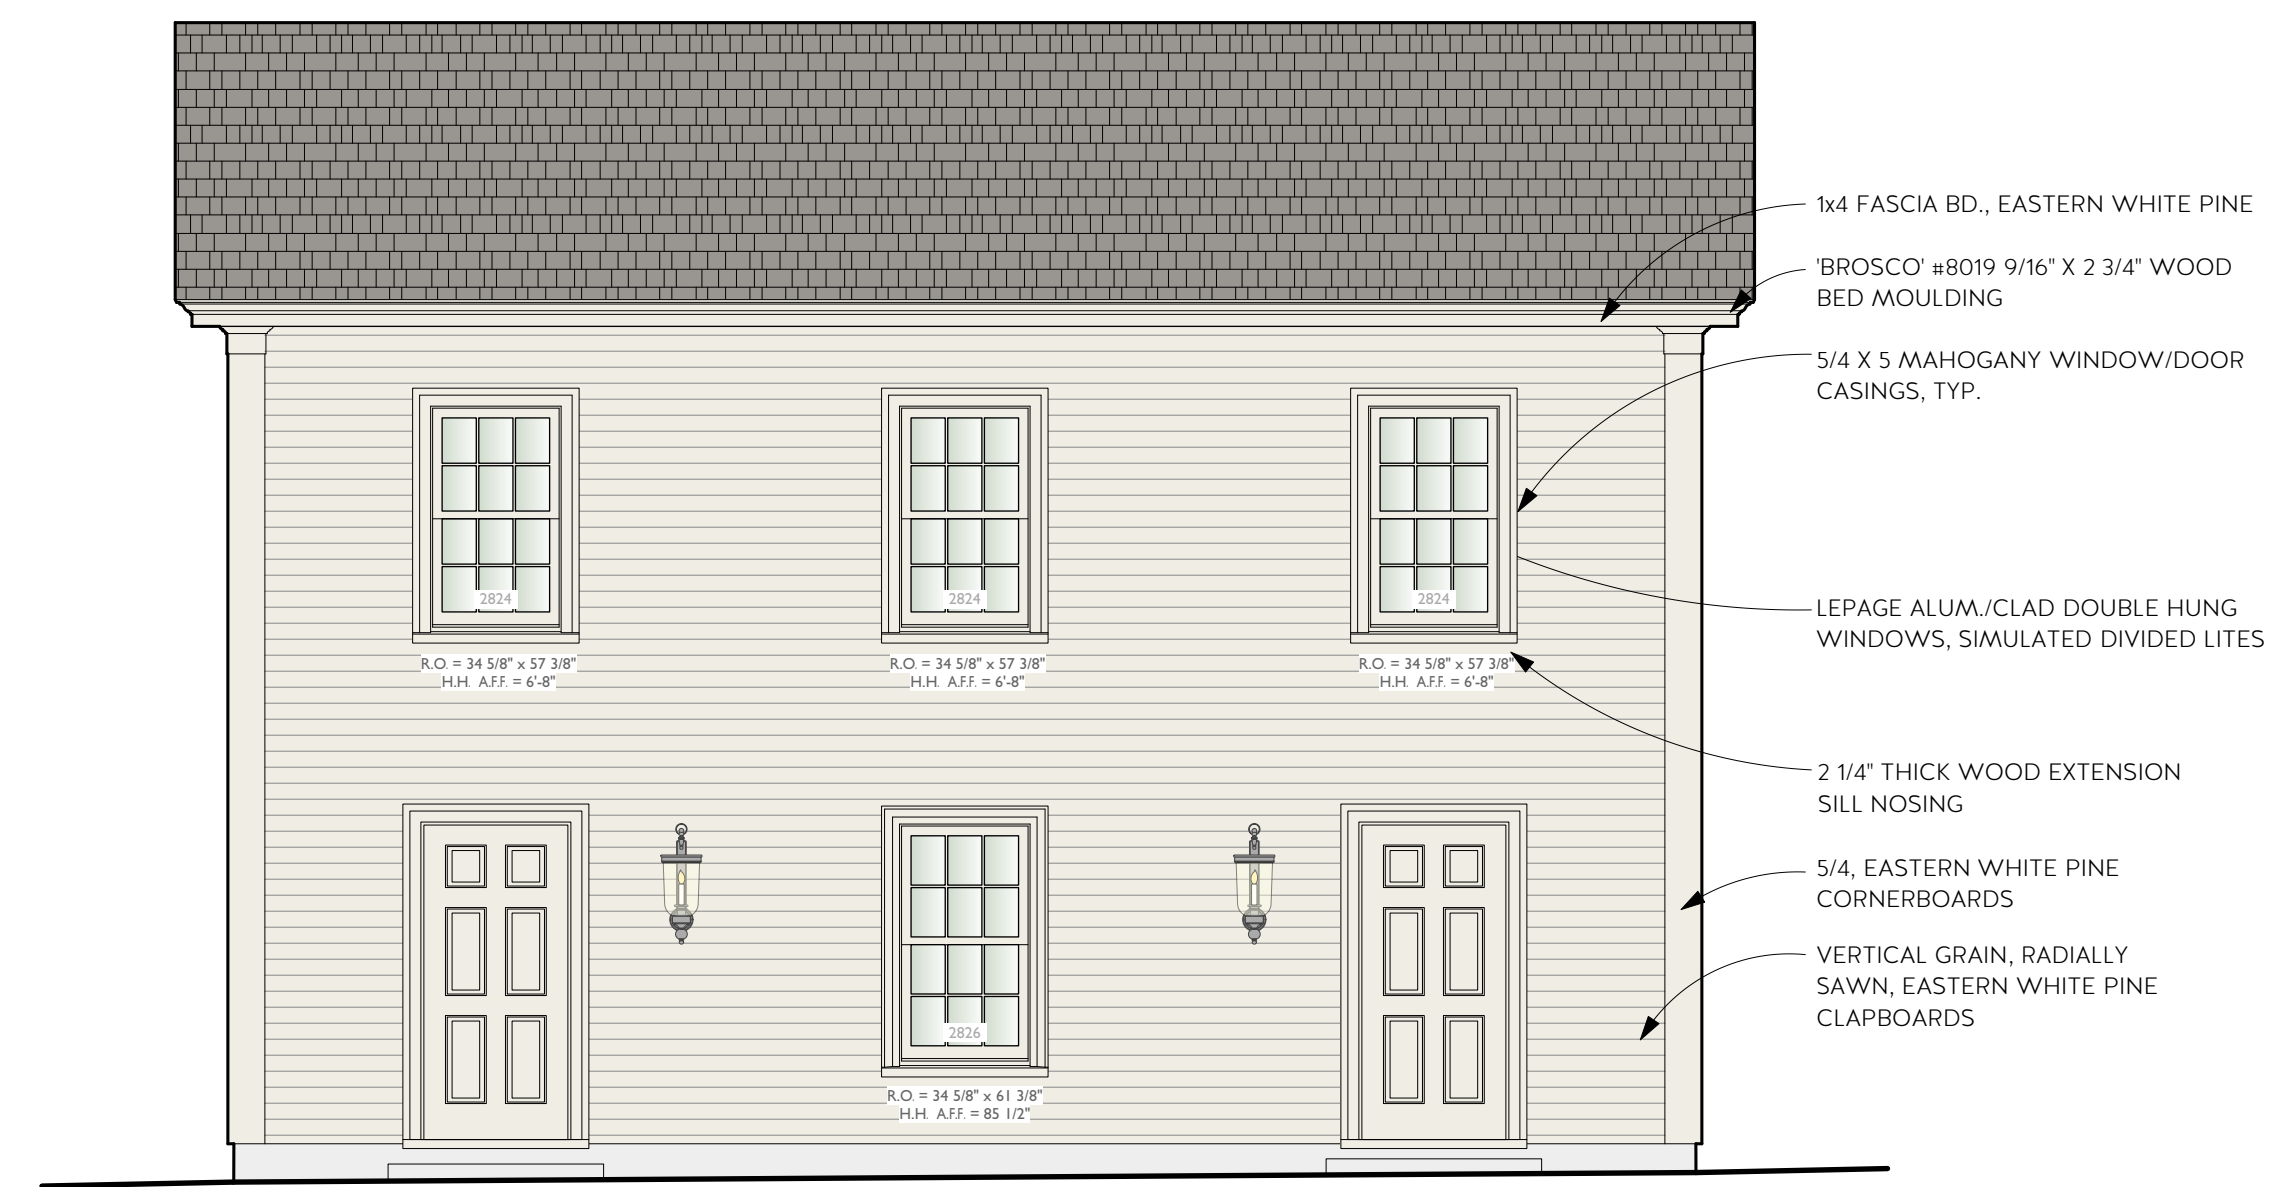

2 RIGHT ELEVATION
 Scale: 1/4" = 1'-0"

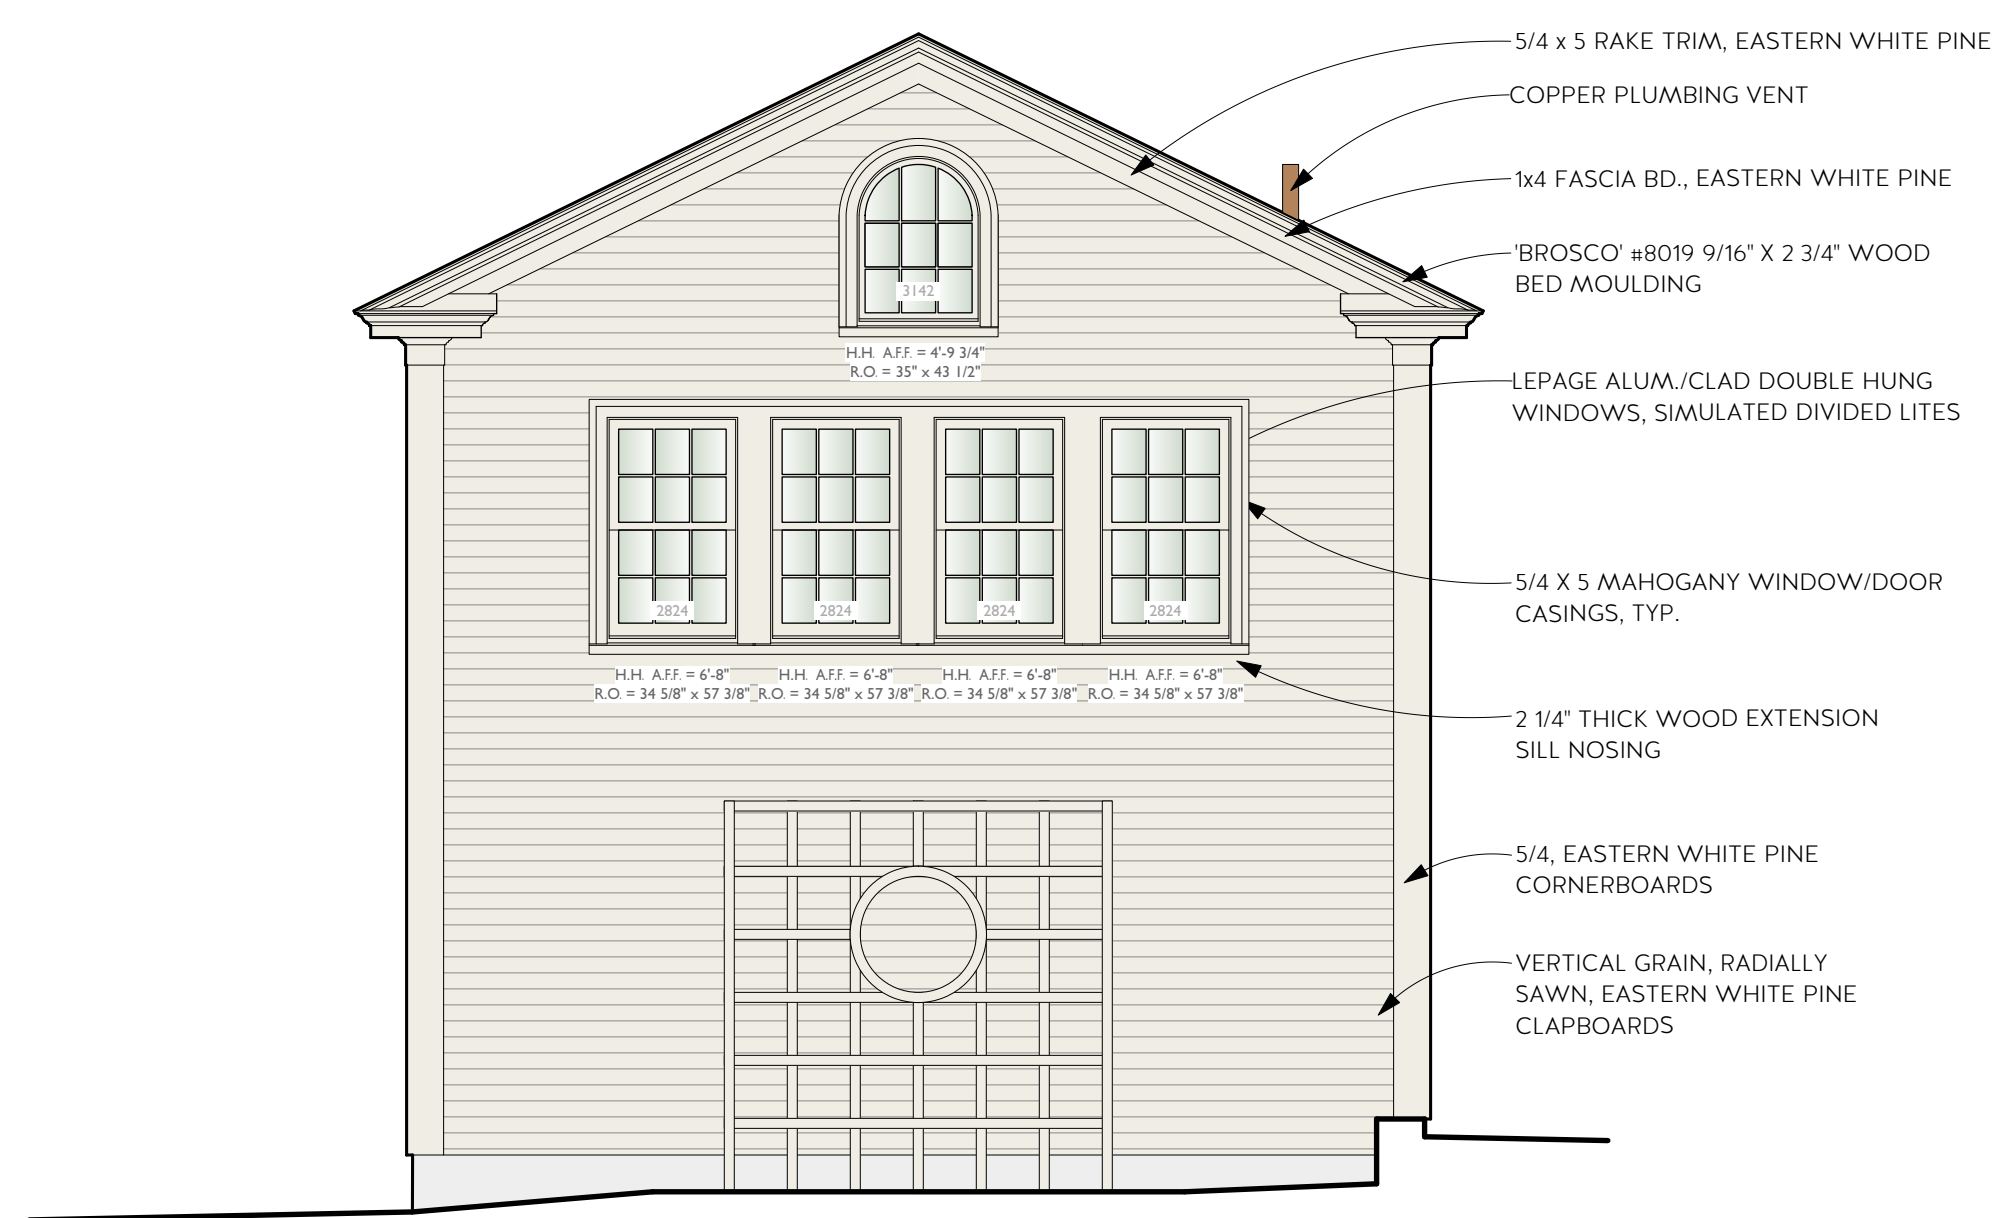

3 REAR ELEVATION
 Scale: 1/4" = 1'-0"

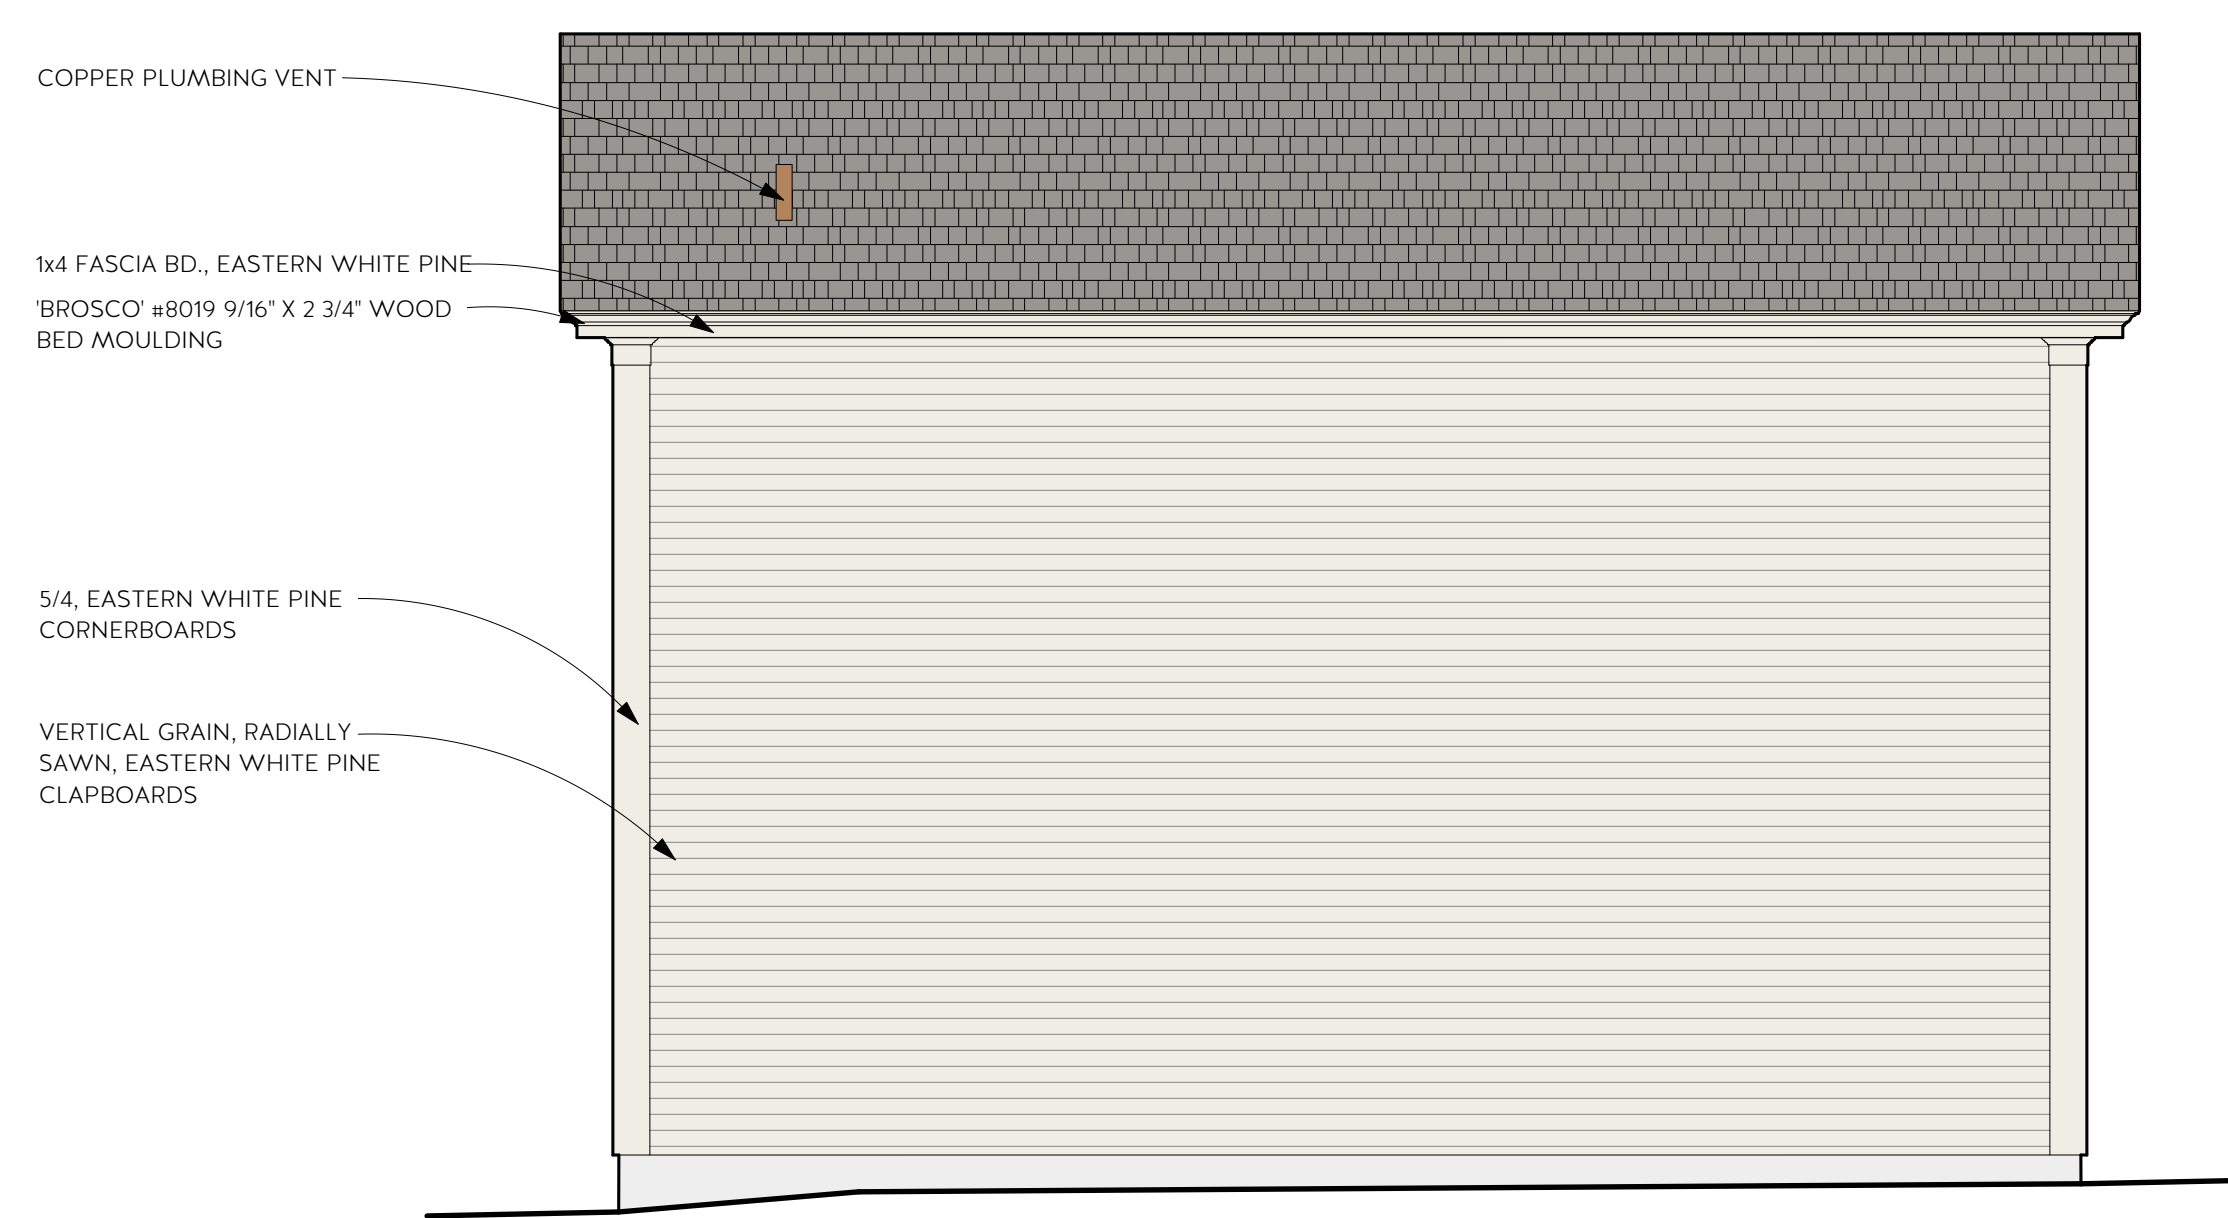

4 LEFT ELEVATION
 Scale: 1/4" = 1'-0"

REVISION & REISSUE NOTES


No.	Date	Notes

Project #	Project Manager	Date
2017-12	M.L.	1/29/20


Scale: 1/4" = 1'-0"

PROPOSED ELEVATIONS

A2

 

BARN RENOVATION
 AT
 THE DELISLE RESIDENCE
 195 HIGH STREET NEWBURYPORT, MA 01950

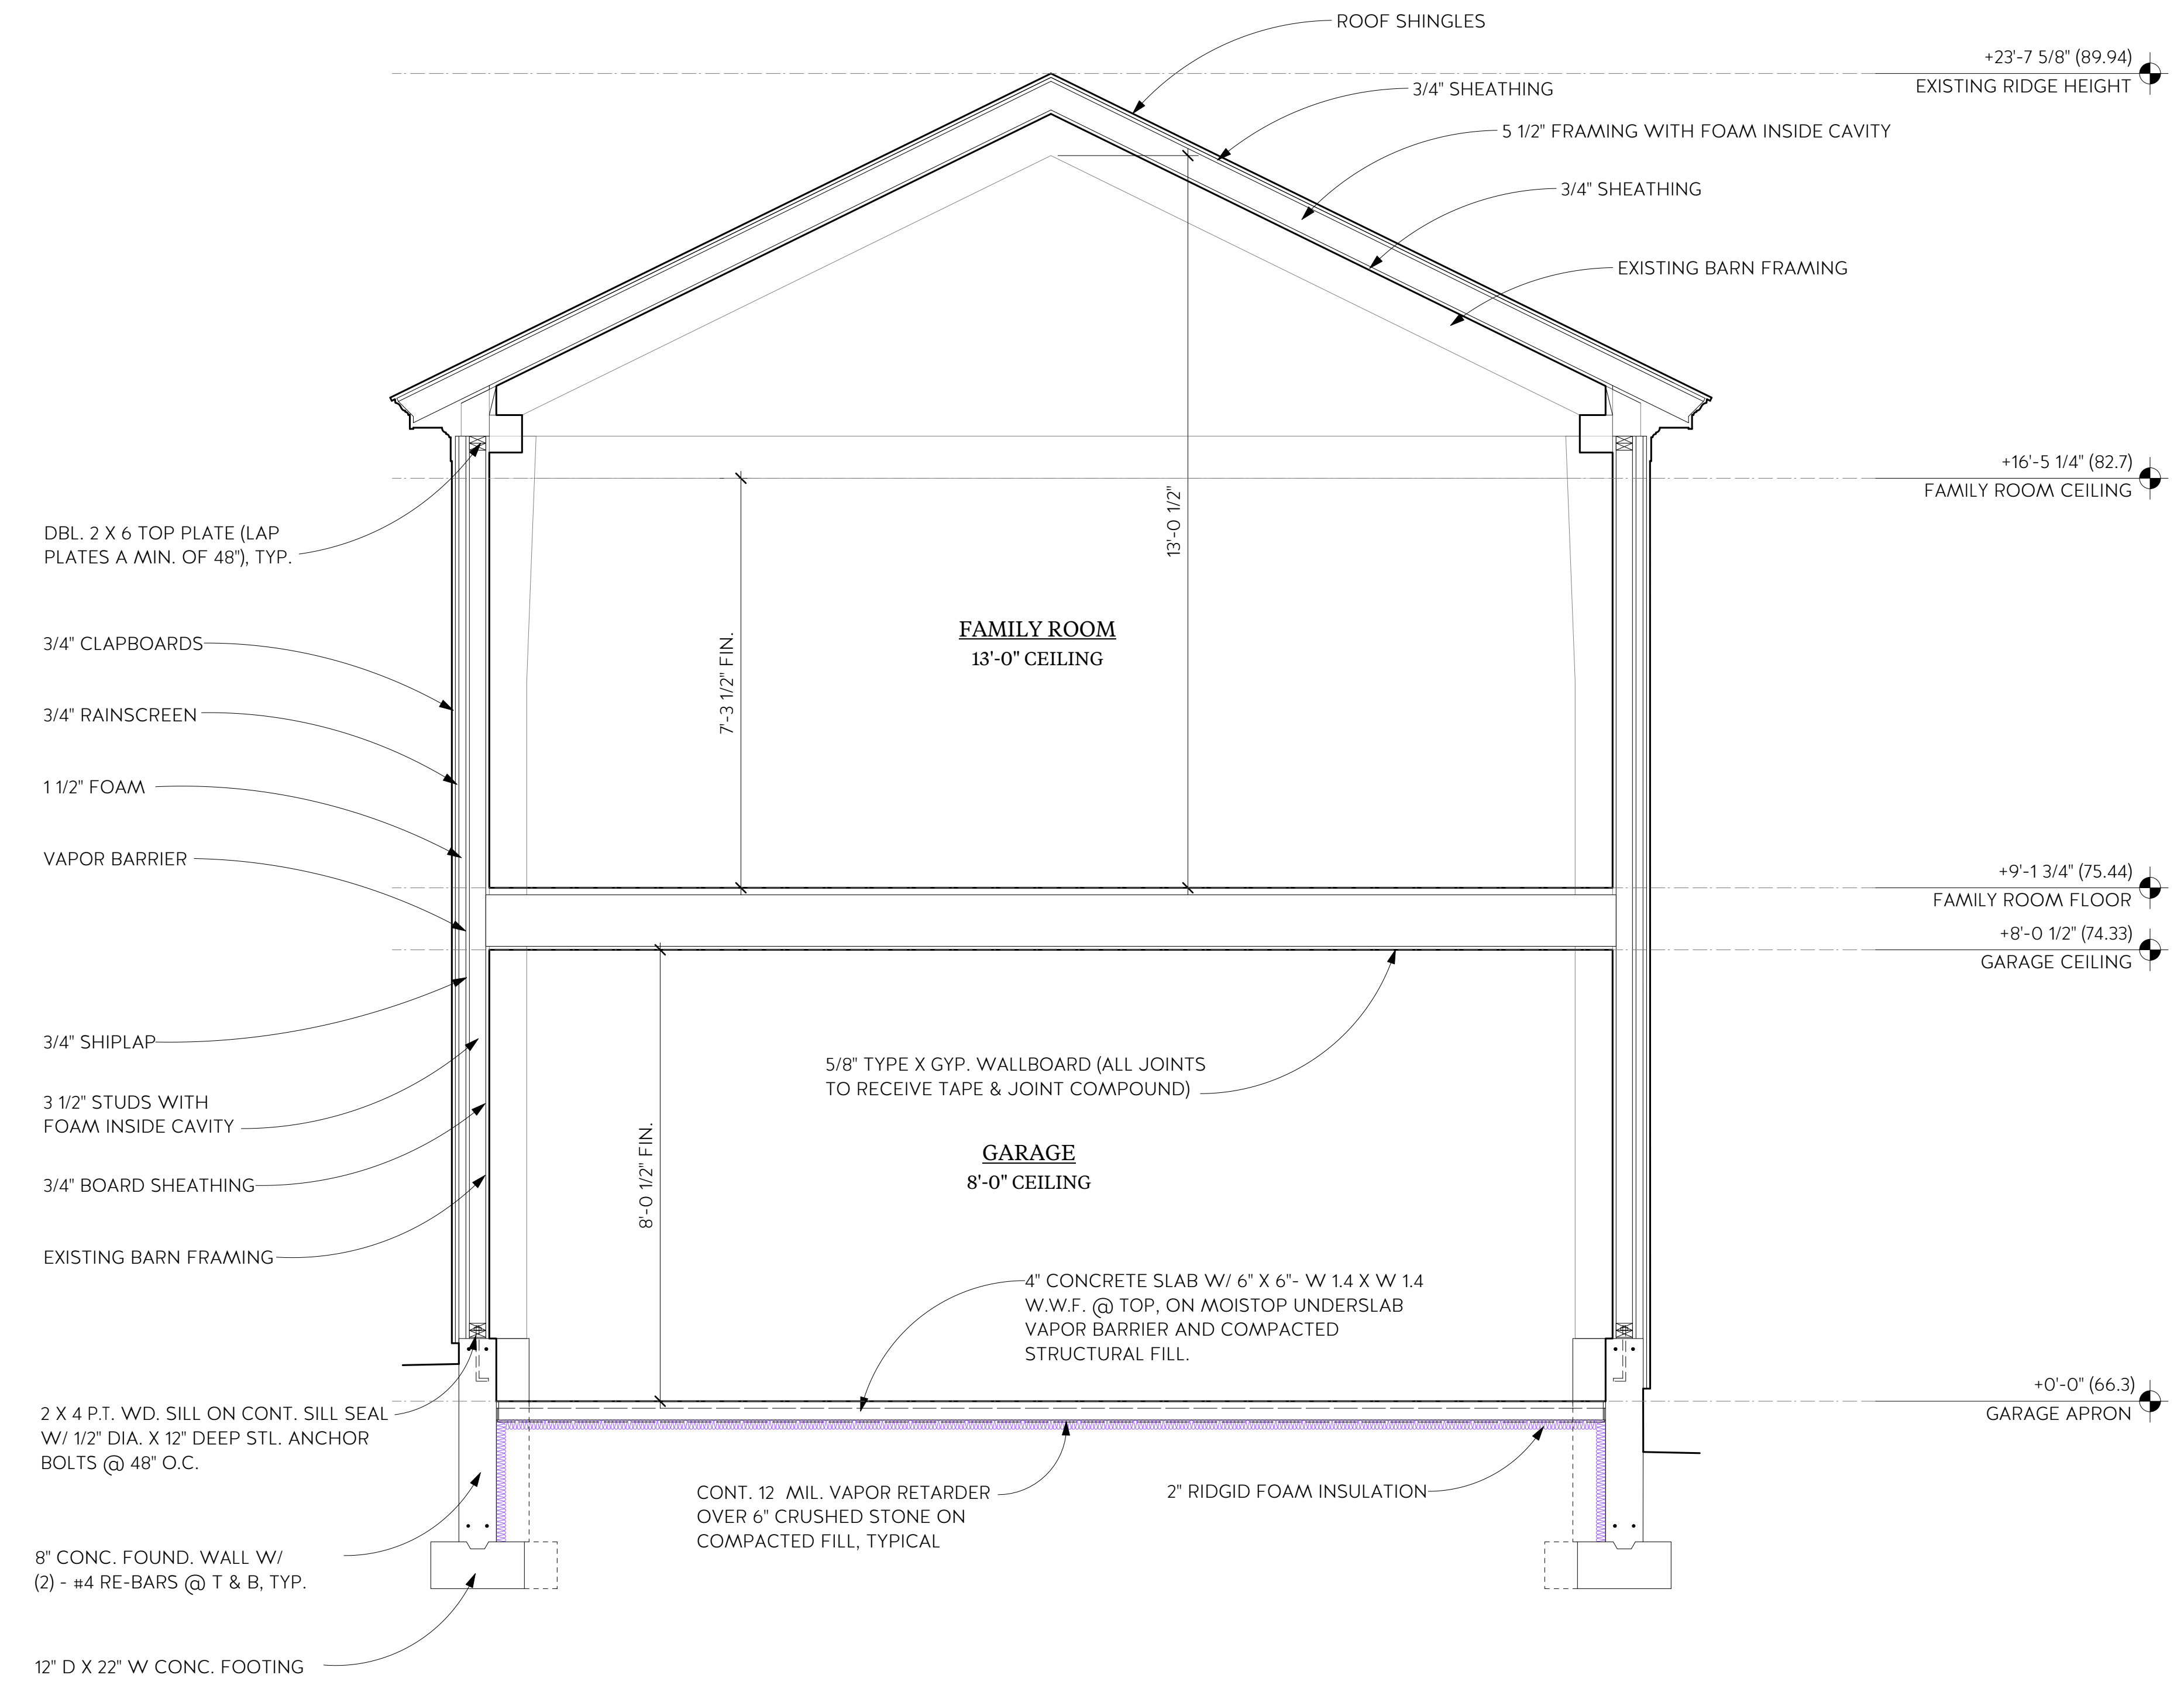

1 BUILDING SECTION
 Scale: 1/2\" = 1'-0\"

REVISION & REISSUE NOTES

No.	Date	Notes


Project # 2017-12	Project Manager M.L.	Date 1/29/20
----------------------	-------------------------	-----------------

Scale: 1/4\" = 1'-0\"


PROPOSED BARN SECTION

A3


COPYRIGHT 2020 SCOTT M. BROWN, ARCHITECTS

 

CAD File Name:
 195HighSt_BarnCDs_1-28-20.vwx

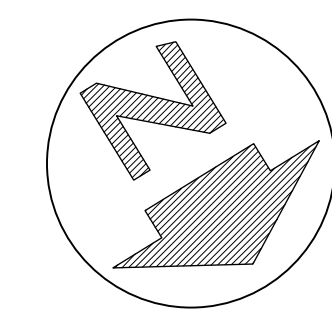

BARN RENOVATION
 AT
 THE DELISLE RESIDENCE
 195 HIGH STREET NEWBURYPORT, MA 01950

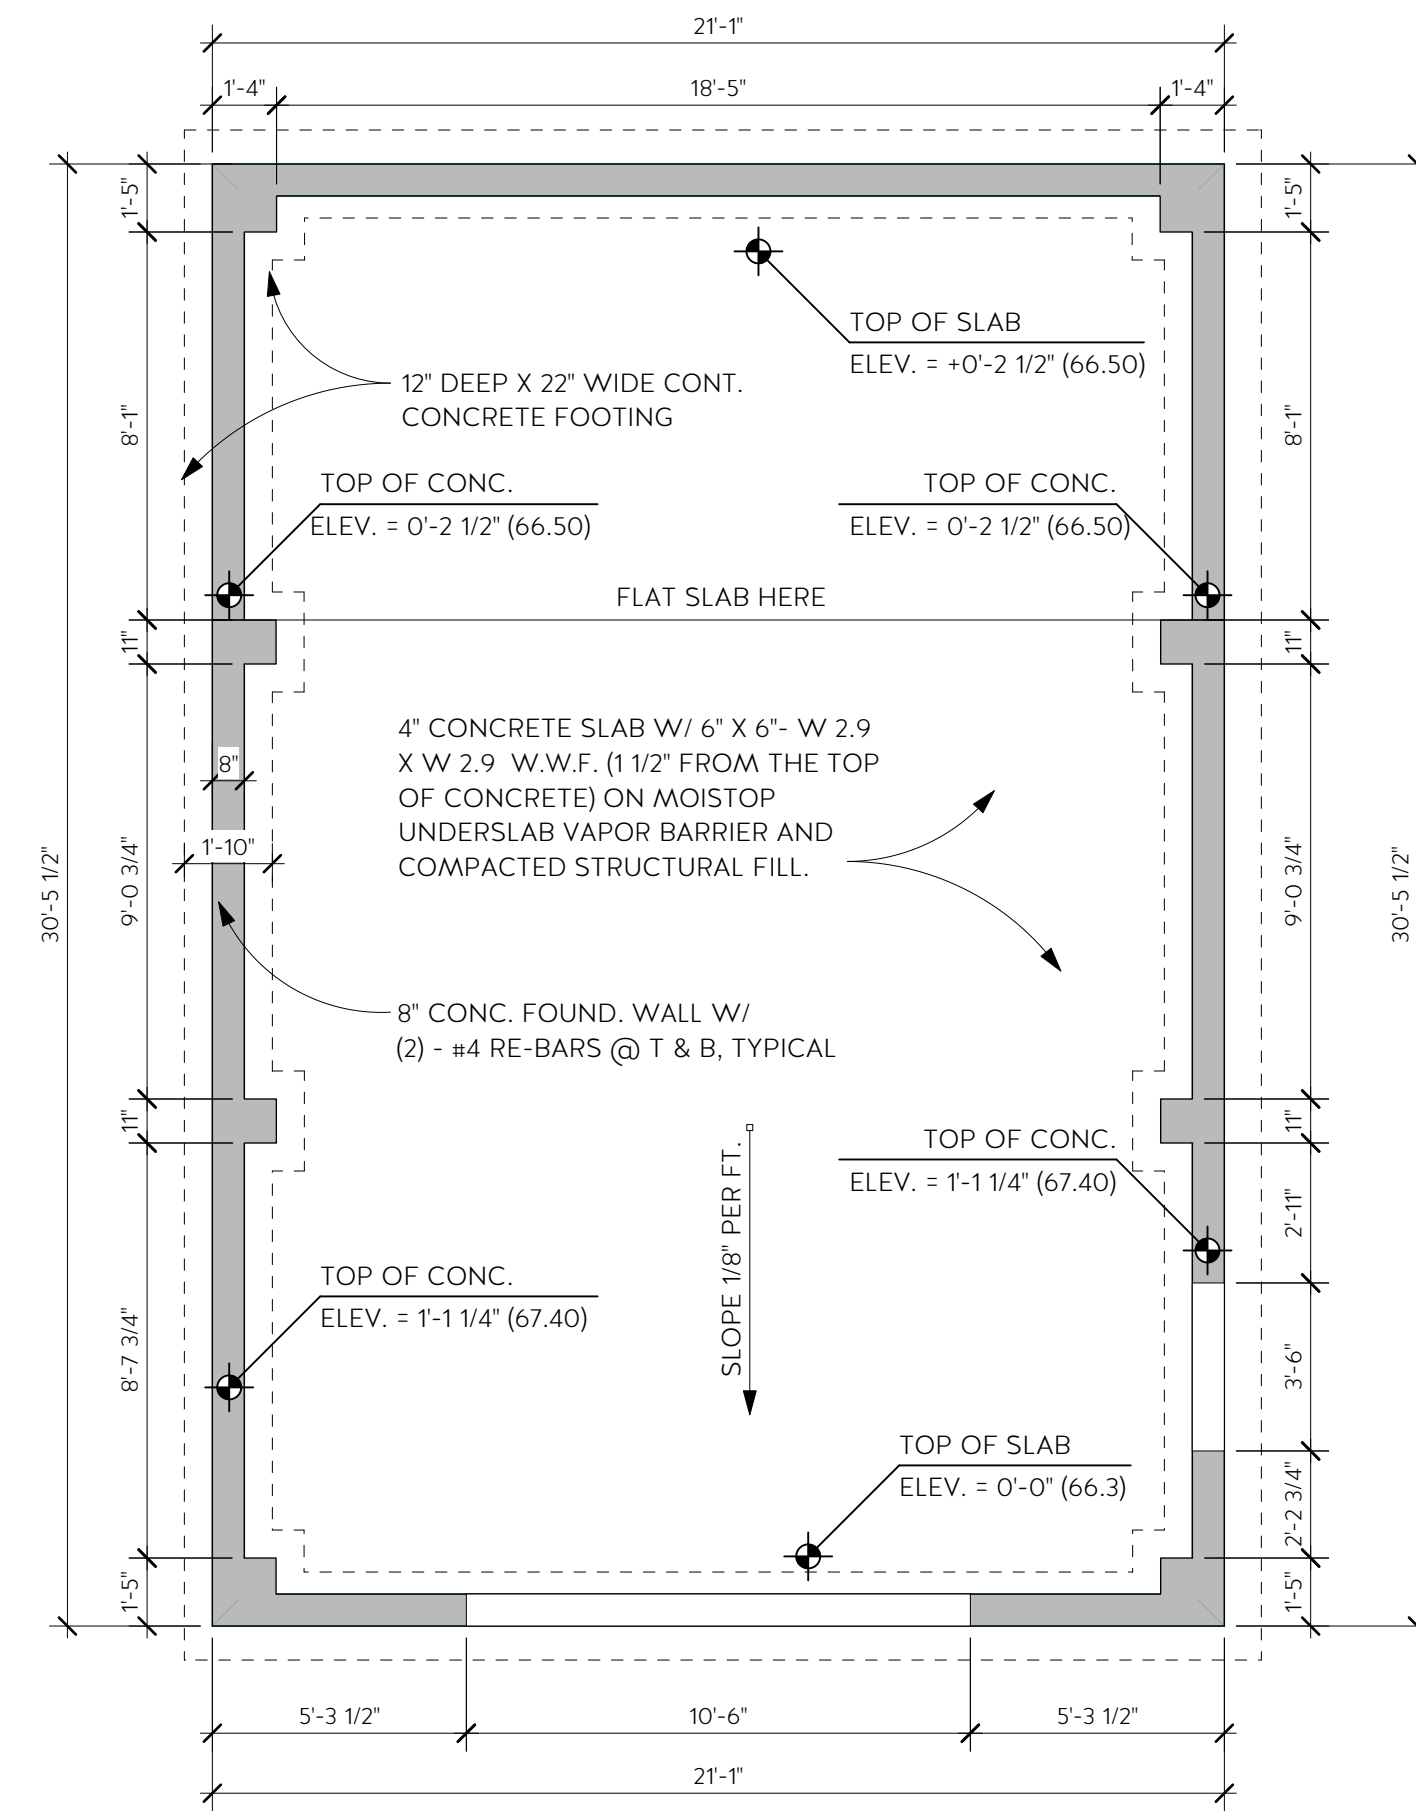

1 FOUNDATION PLAN
 Scale: 1/4" = 1'-0"

REVISION & REISSUE NOTES

No.	Date	Notes

Project #	Project Manager	Date
2017-12	M.L.	1/29/20

Scale: 1/4" = 1'-0"

FOUNDATION PLAN

S1

