

project:

# 21-25 HANCOCK STREET


Newburyport, MA  
01950

architect:

**GRAF ARCHITECTS**

2 Liberty Street  
Newburyport, MA  
01950  
T. 978 499 9442

www.grafarch.com

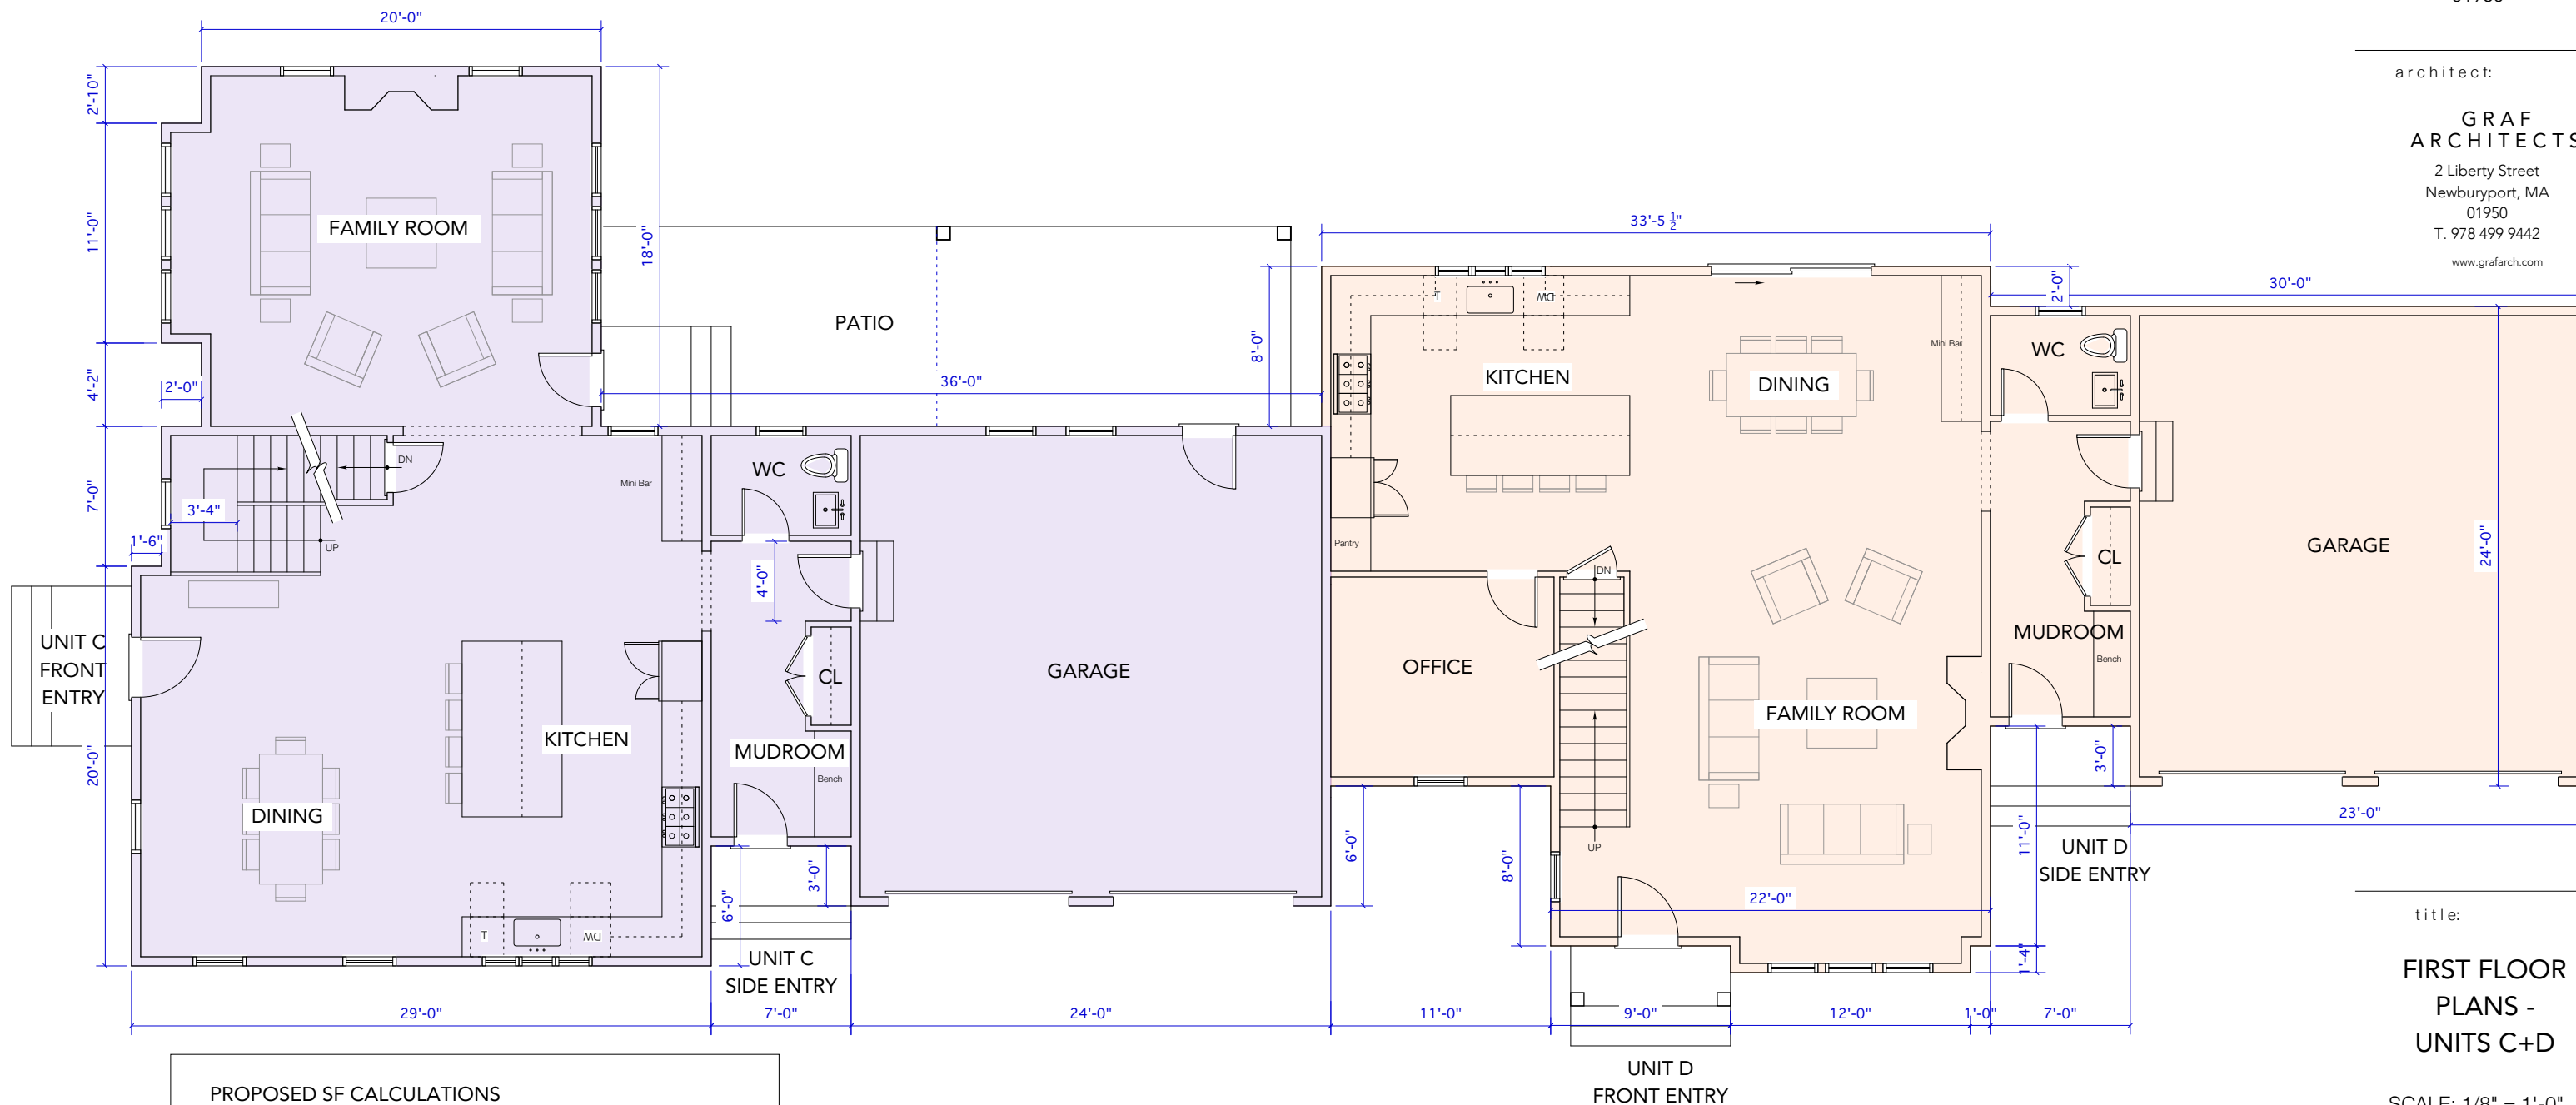

title:

## FIRST FLOOR PLANS - UNITS C+D

SCALE: 1/8" = 1'-0"

26 january 2021

### PROPOSED SF CALCULATIONS

UNIT C		UNIT D	
1ST FL	1,235 SF	1ST FL	1,151 SF
2ND FL	1,701 SF	2ND FL	1,513 SF
TOTAL SF	2,936 SF	TOTAL SF	2,664 SF
GARAGE	533 SF	GARAGE	510 SF

1 First Floor Plan  
SCALE: 1/8" = 1'-0"

A05