

project:

21-25 HANCOCK STREET

Newburyport, MA
01950


architect:

GRAF ARCHITECTS


2 Liberty Street
Newburyport, MA
01950
T. 978 499 9442
www.grafarch.com

title:

EXTERIOR ELEVATIONS UNITS C+D

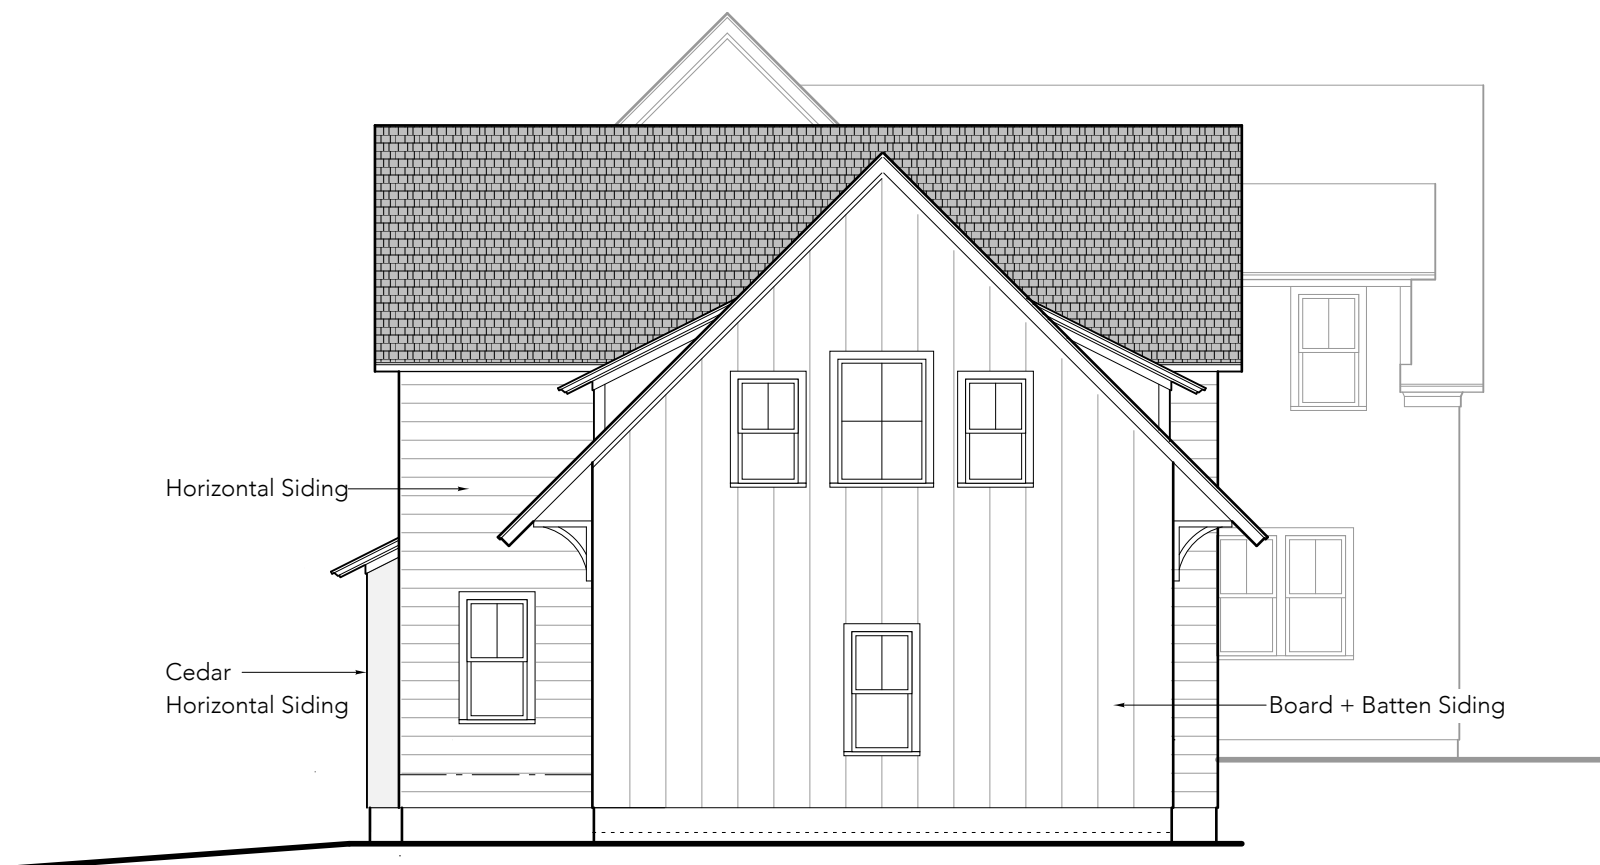

① Exterior Elevation - REAR
SCALE: 1/8" = 1'-0"

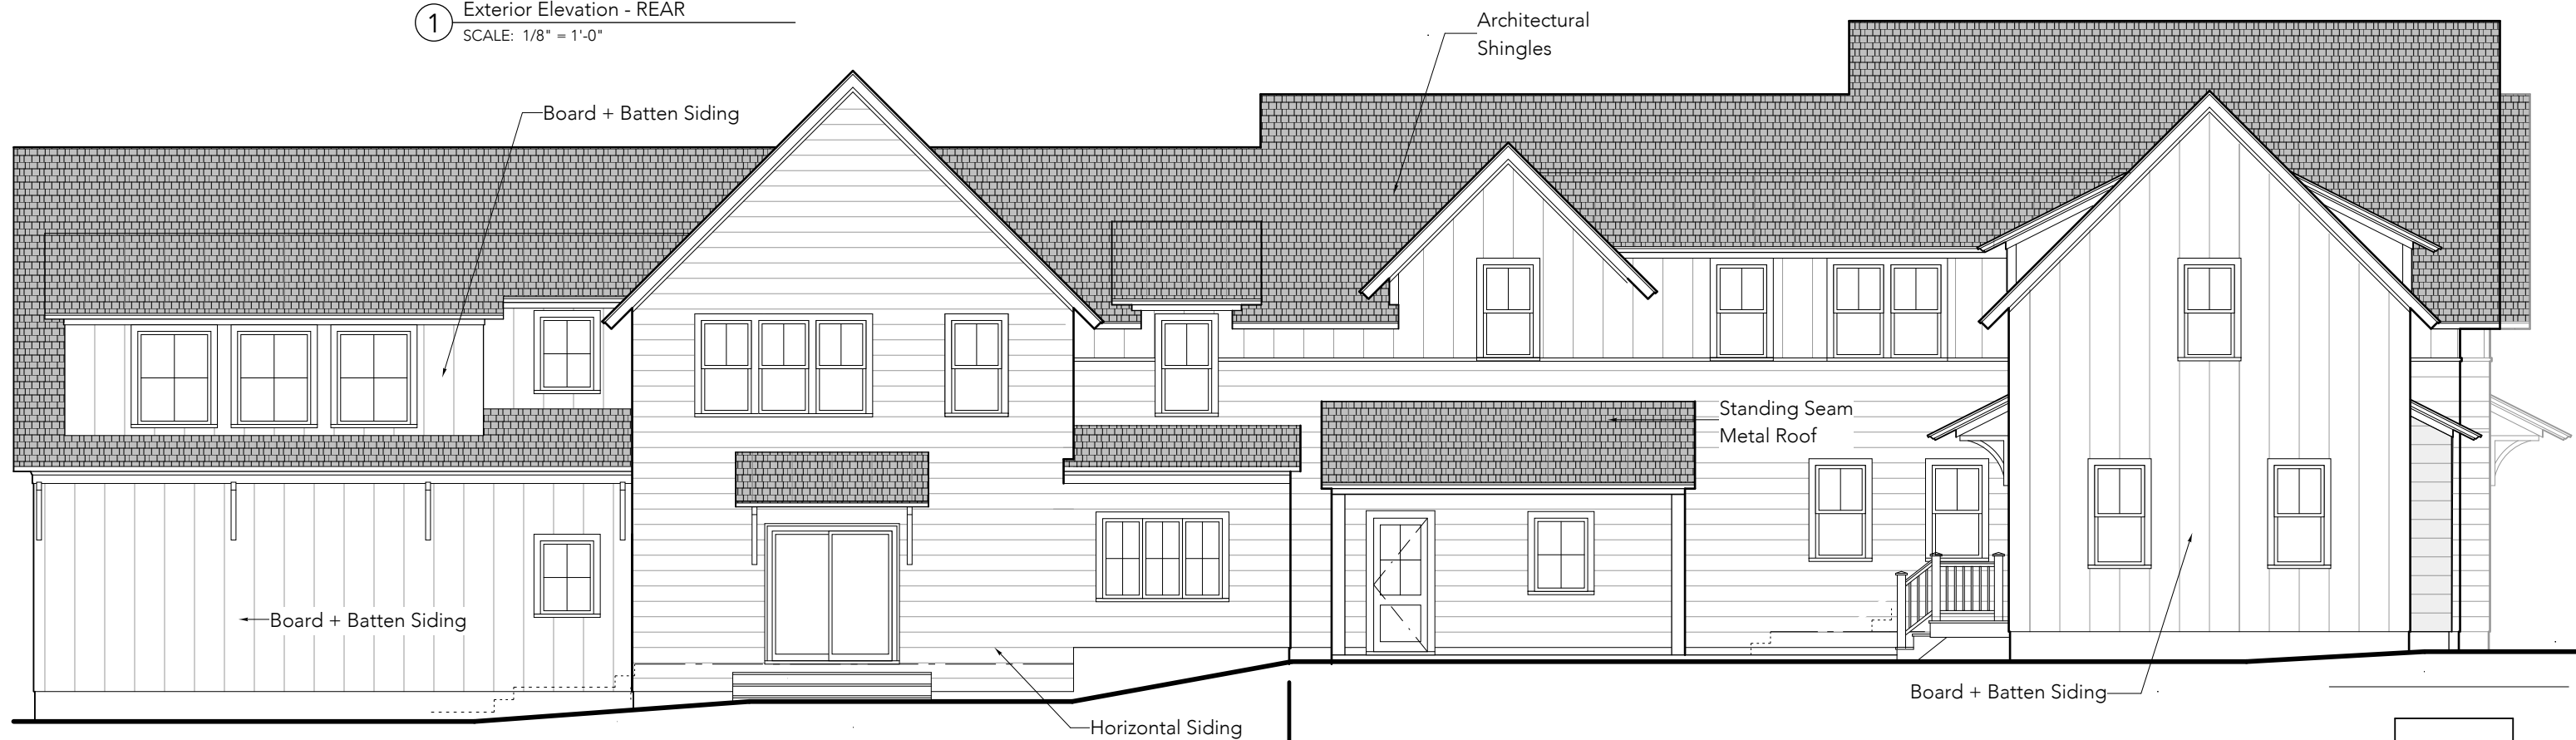

③ Exterior Elevation - RAIL TRAIL
SCALE: 1/8" = 1'-0"

UNIT D UNIT C

A08