

ADDITIONS/ALTERATIONS
TO THE:
BARTLETT BARN
276 HIGH STREET, NEWBURYPORT, MA 01950

REVISION & REISSUE NOTES


No.	Date	Notes
A	7-6-21	ZBA SUBMISSION

Project #	Project Manager	Date
2020-52	X.X.	7-22-21


Scale: AS NOTED

EXISTING
ELEVATIONS

EC2.1

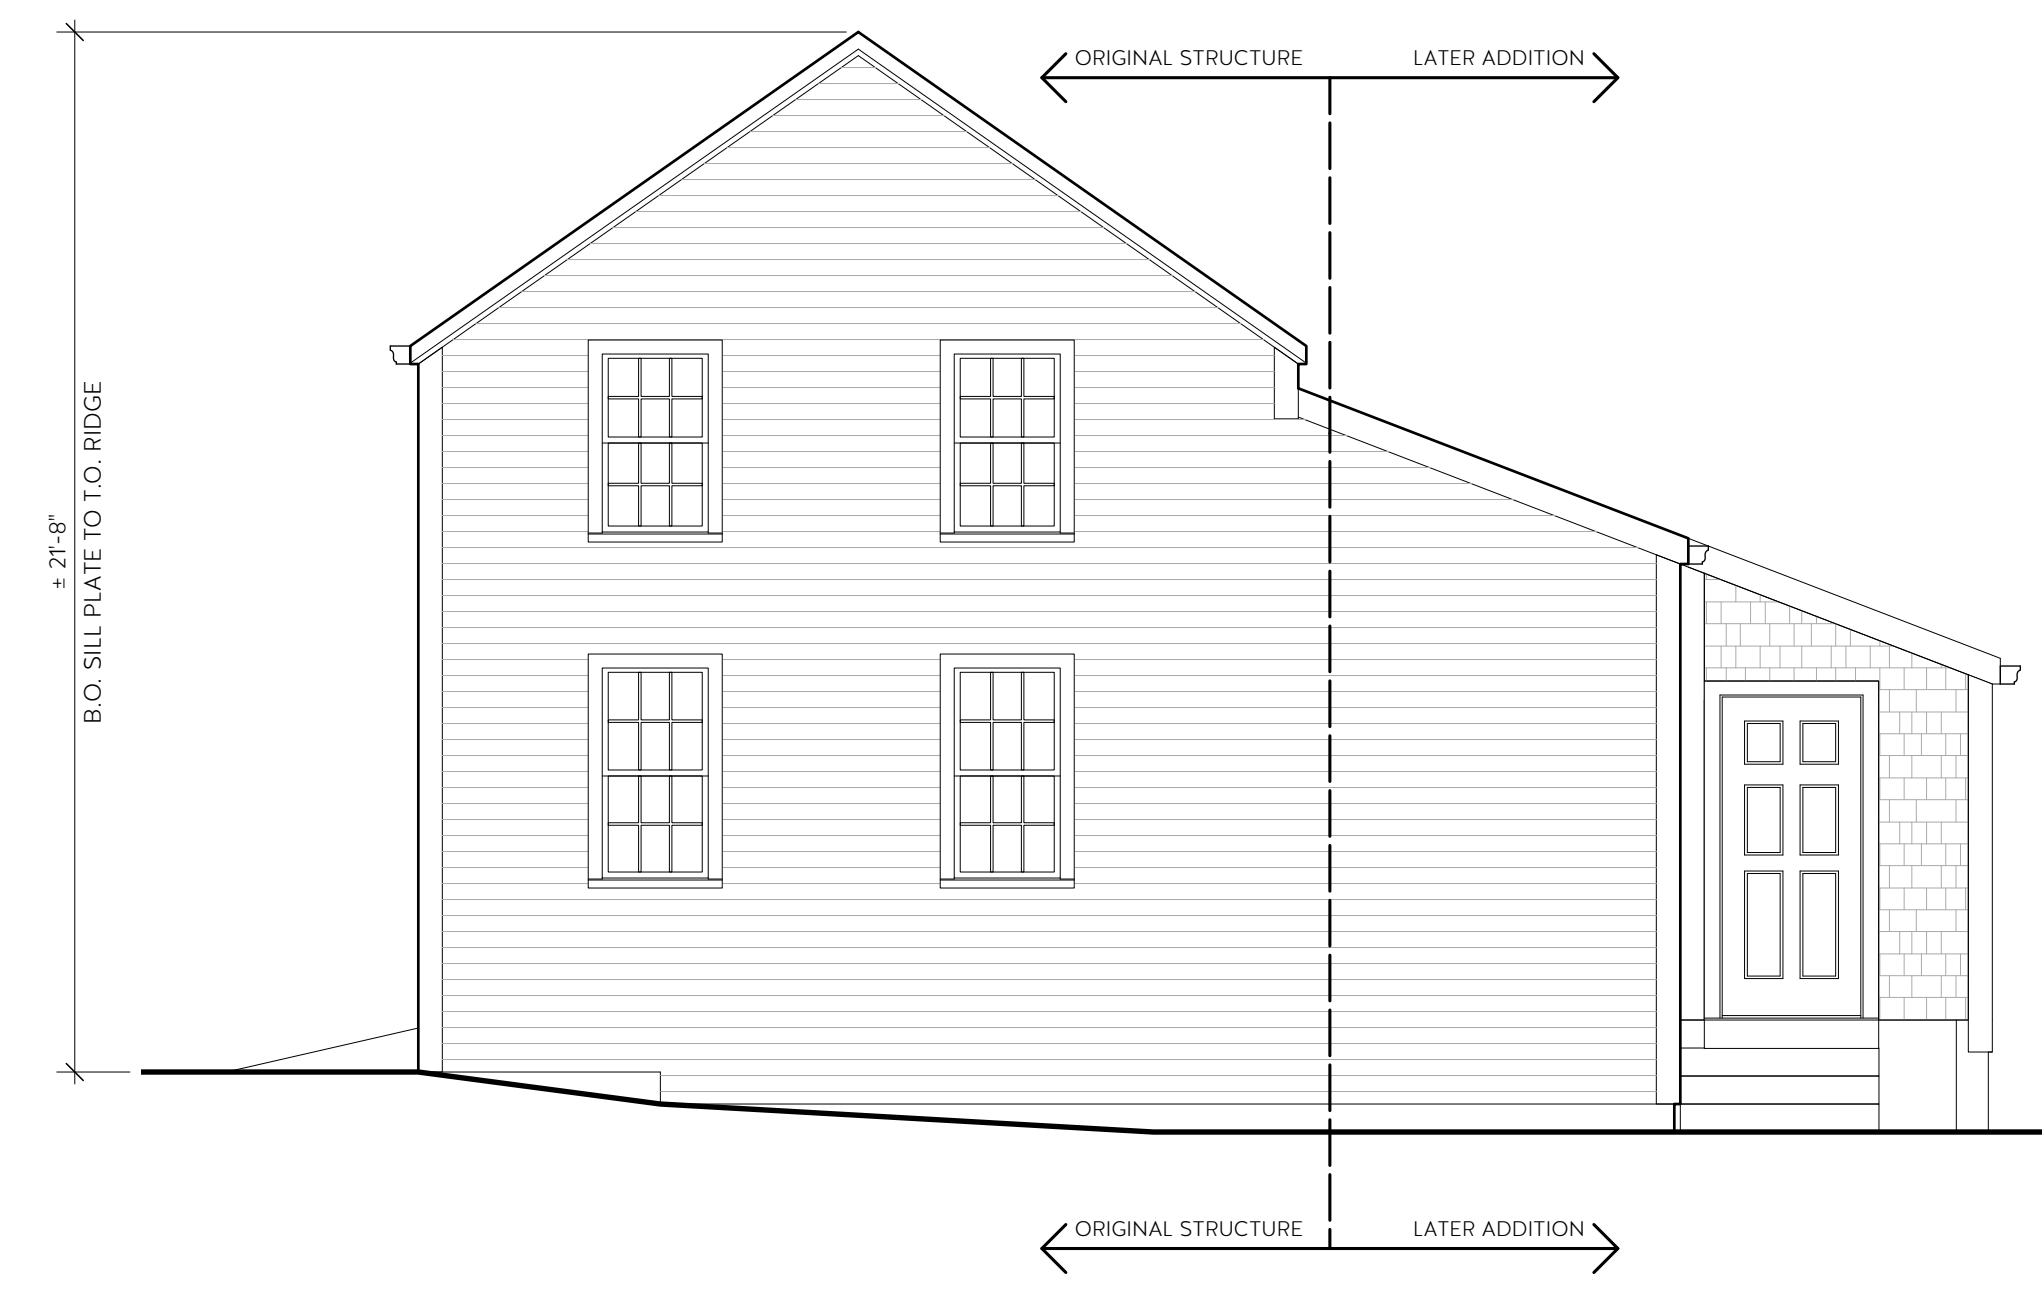


4 RIGHT ELEVATION
Scale: 1/4" = 1'-0"

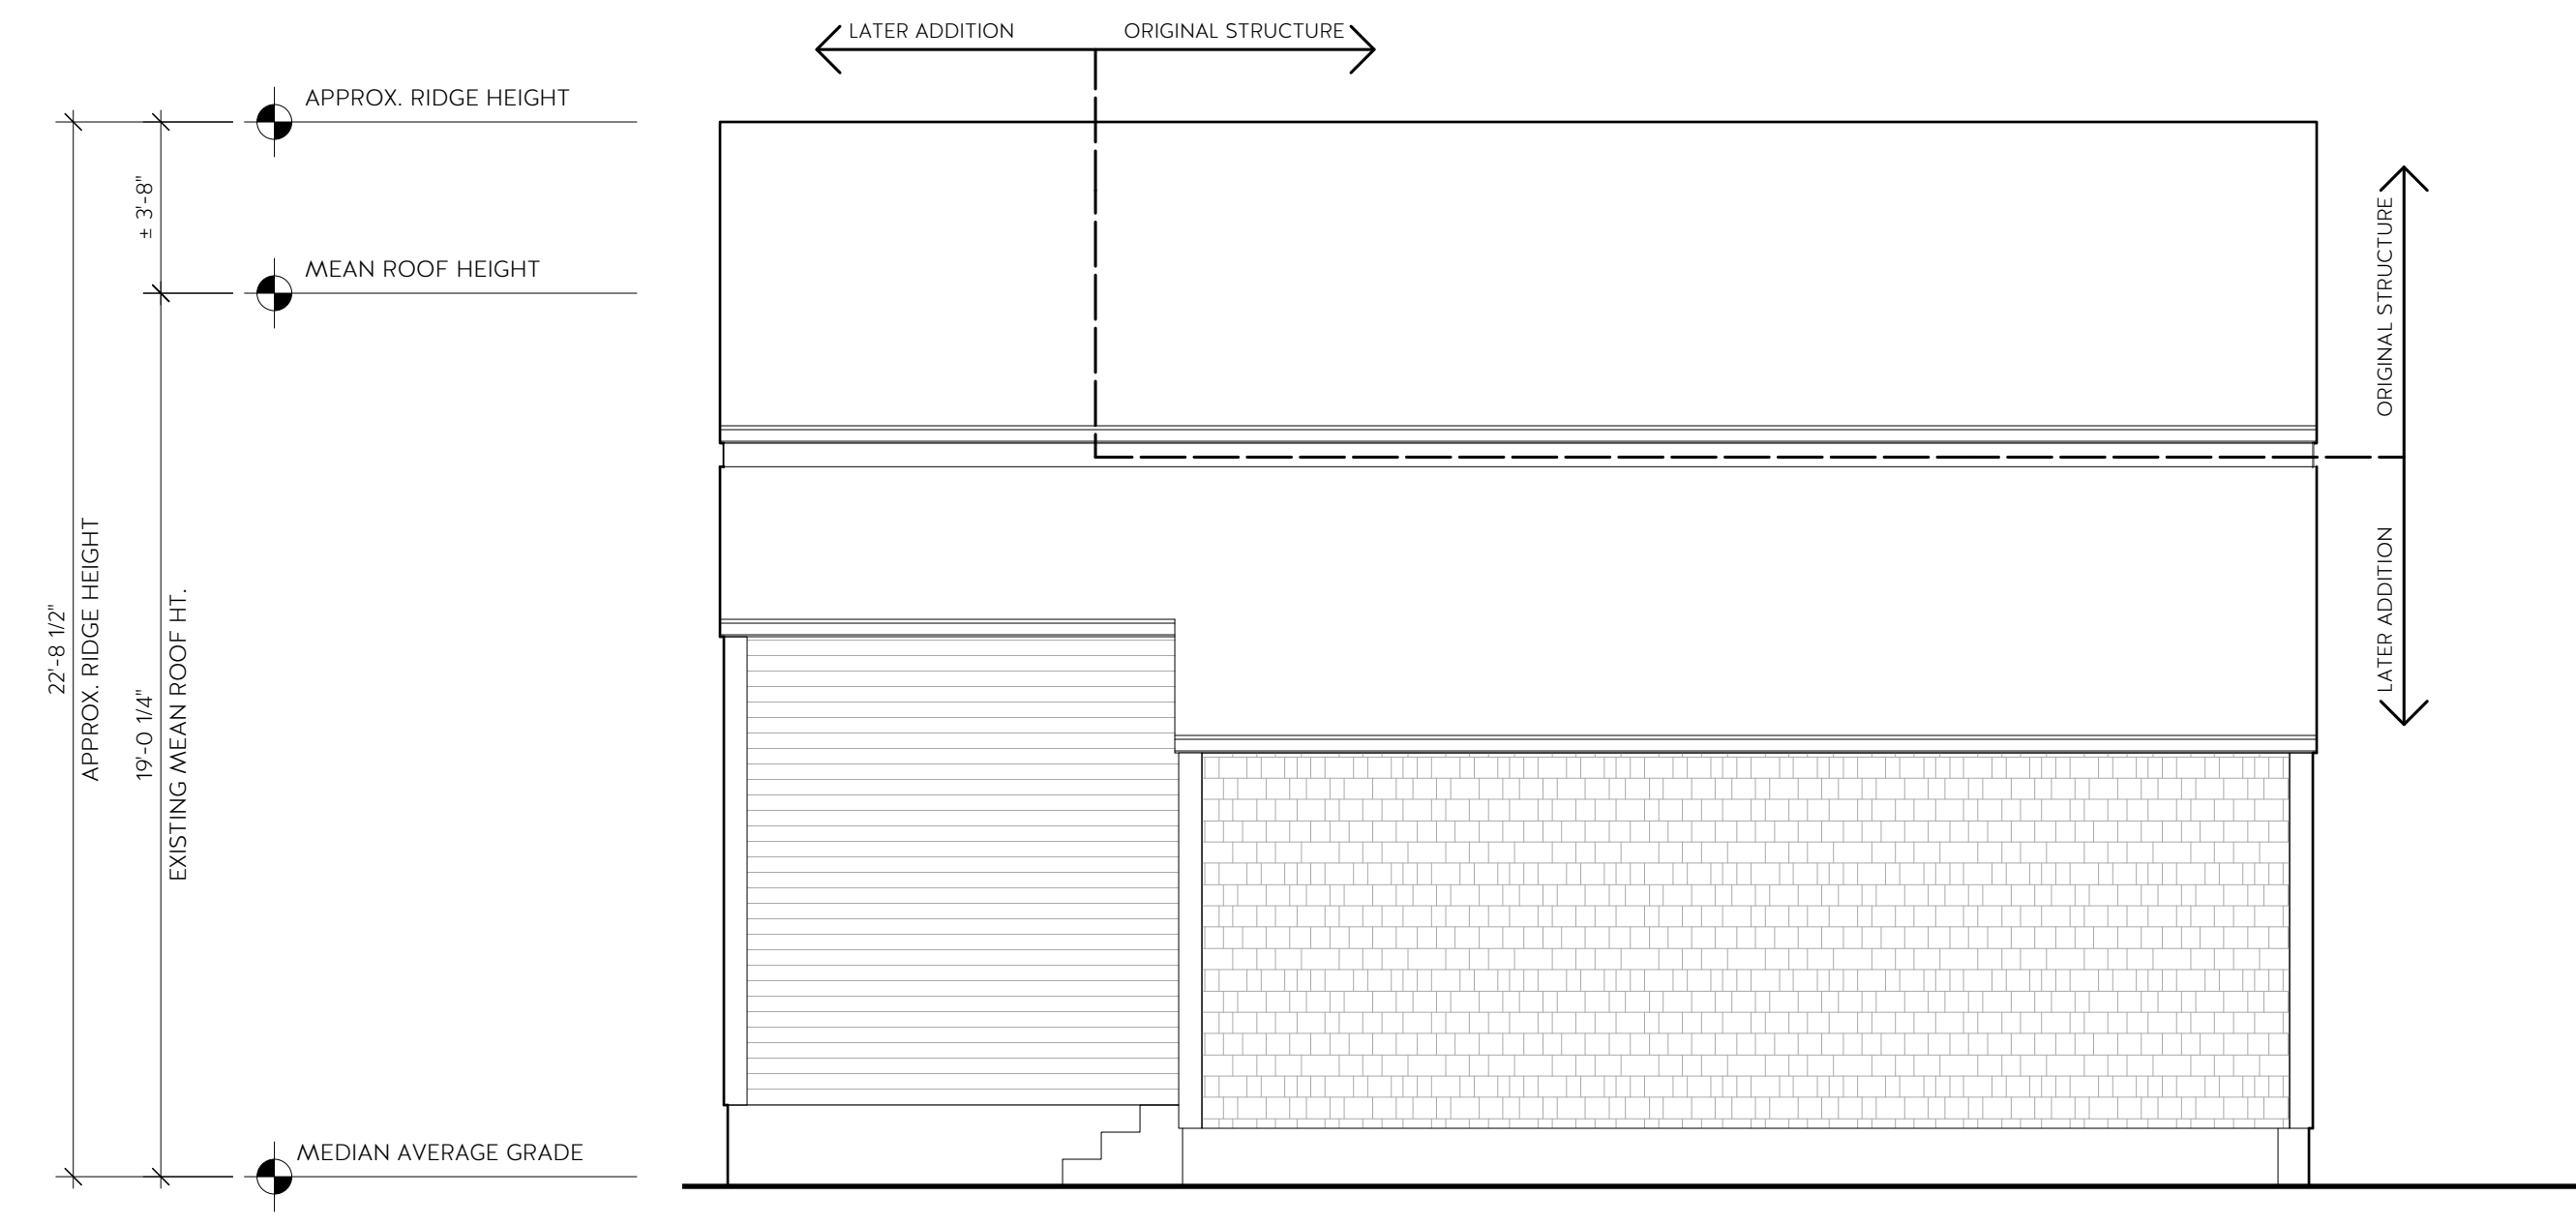


3 REAR ELEVATION
Scale: 1/4" = 1'-0"




2 LEFT ELEVATION
Scale: 1/4" = 1'-0"

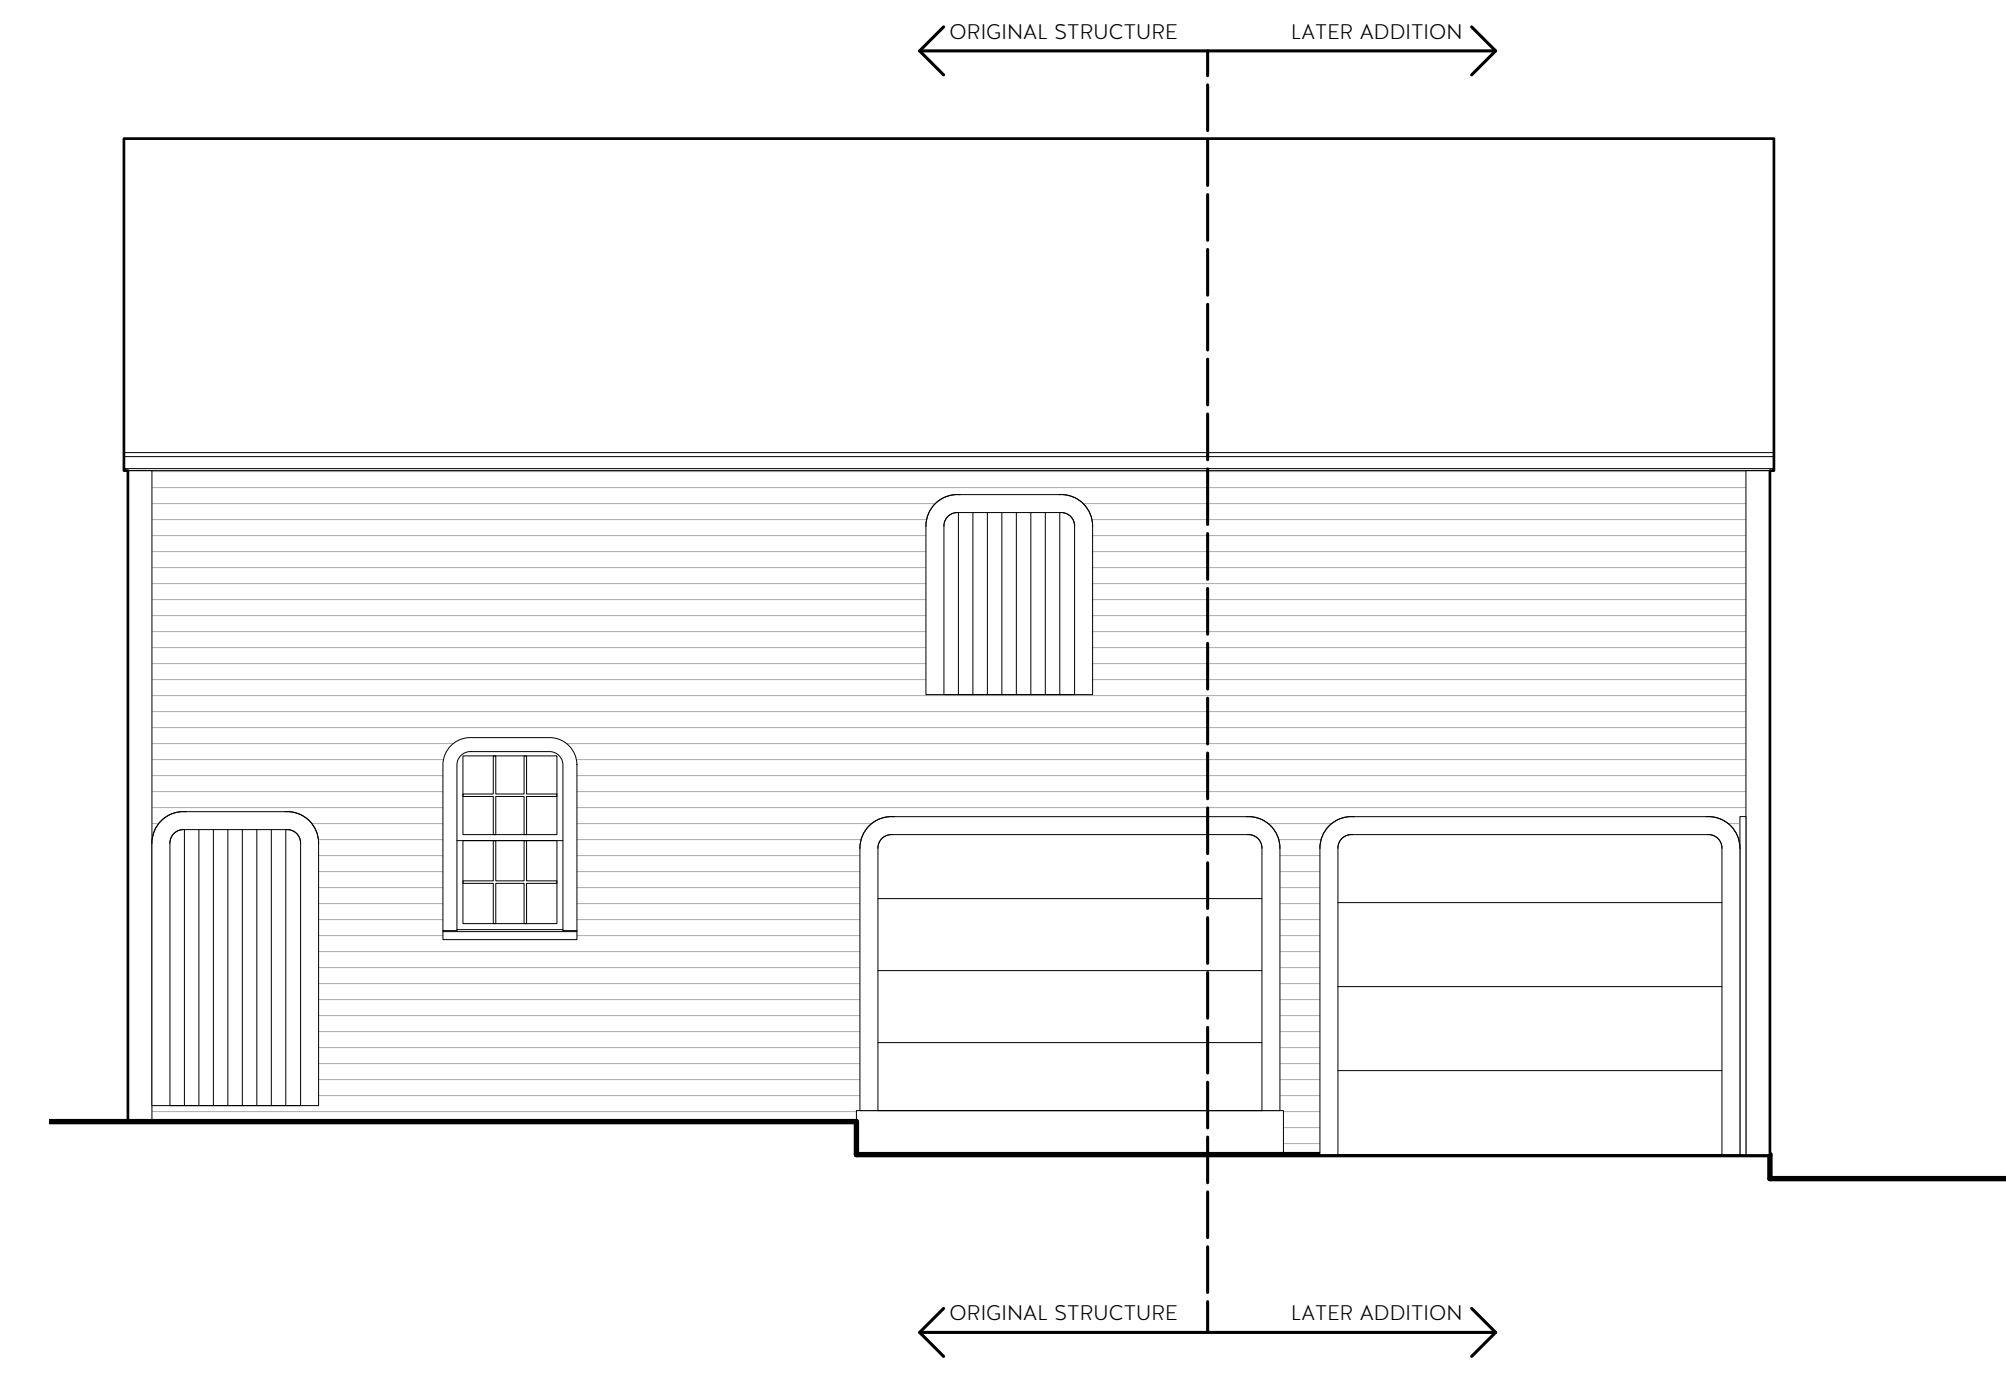



1 FRONT ELEVATION
Scale: 1/4" = 1'-0"

 


ADDITIONS/ALTERATIONS
TO THE:
BARTLETT BARN
276 HIGH STREET, NEWBURYPORT, MA 01950

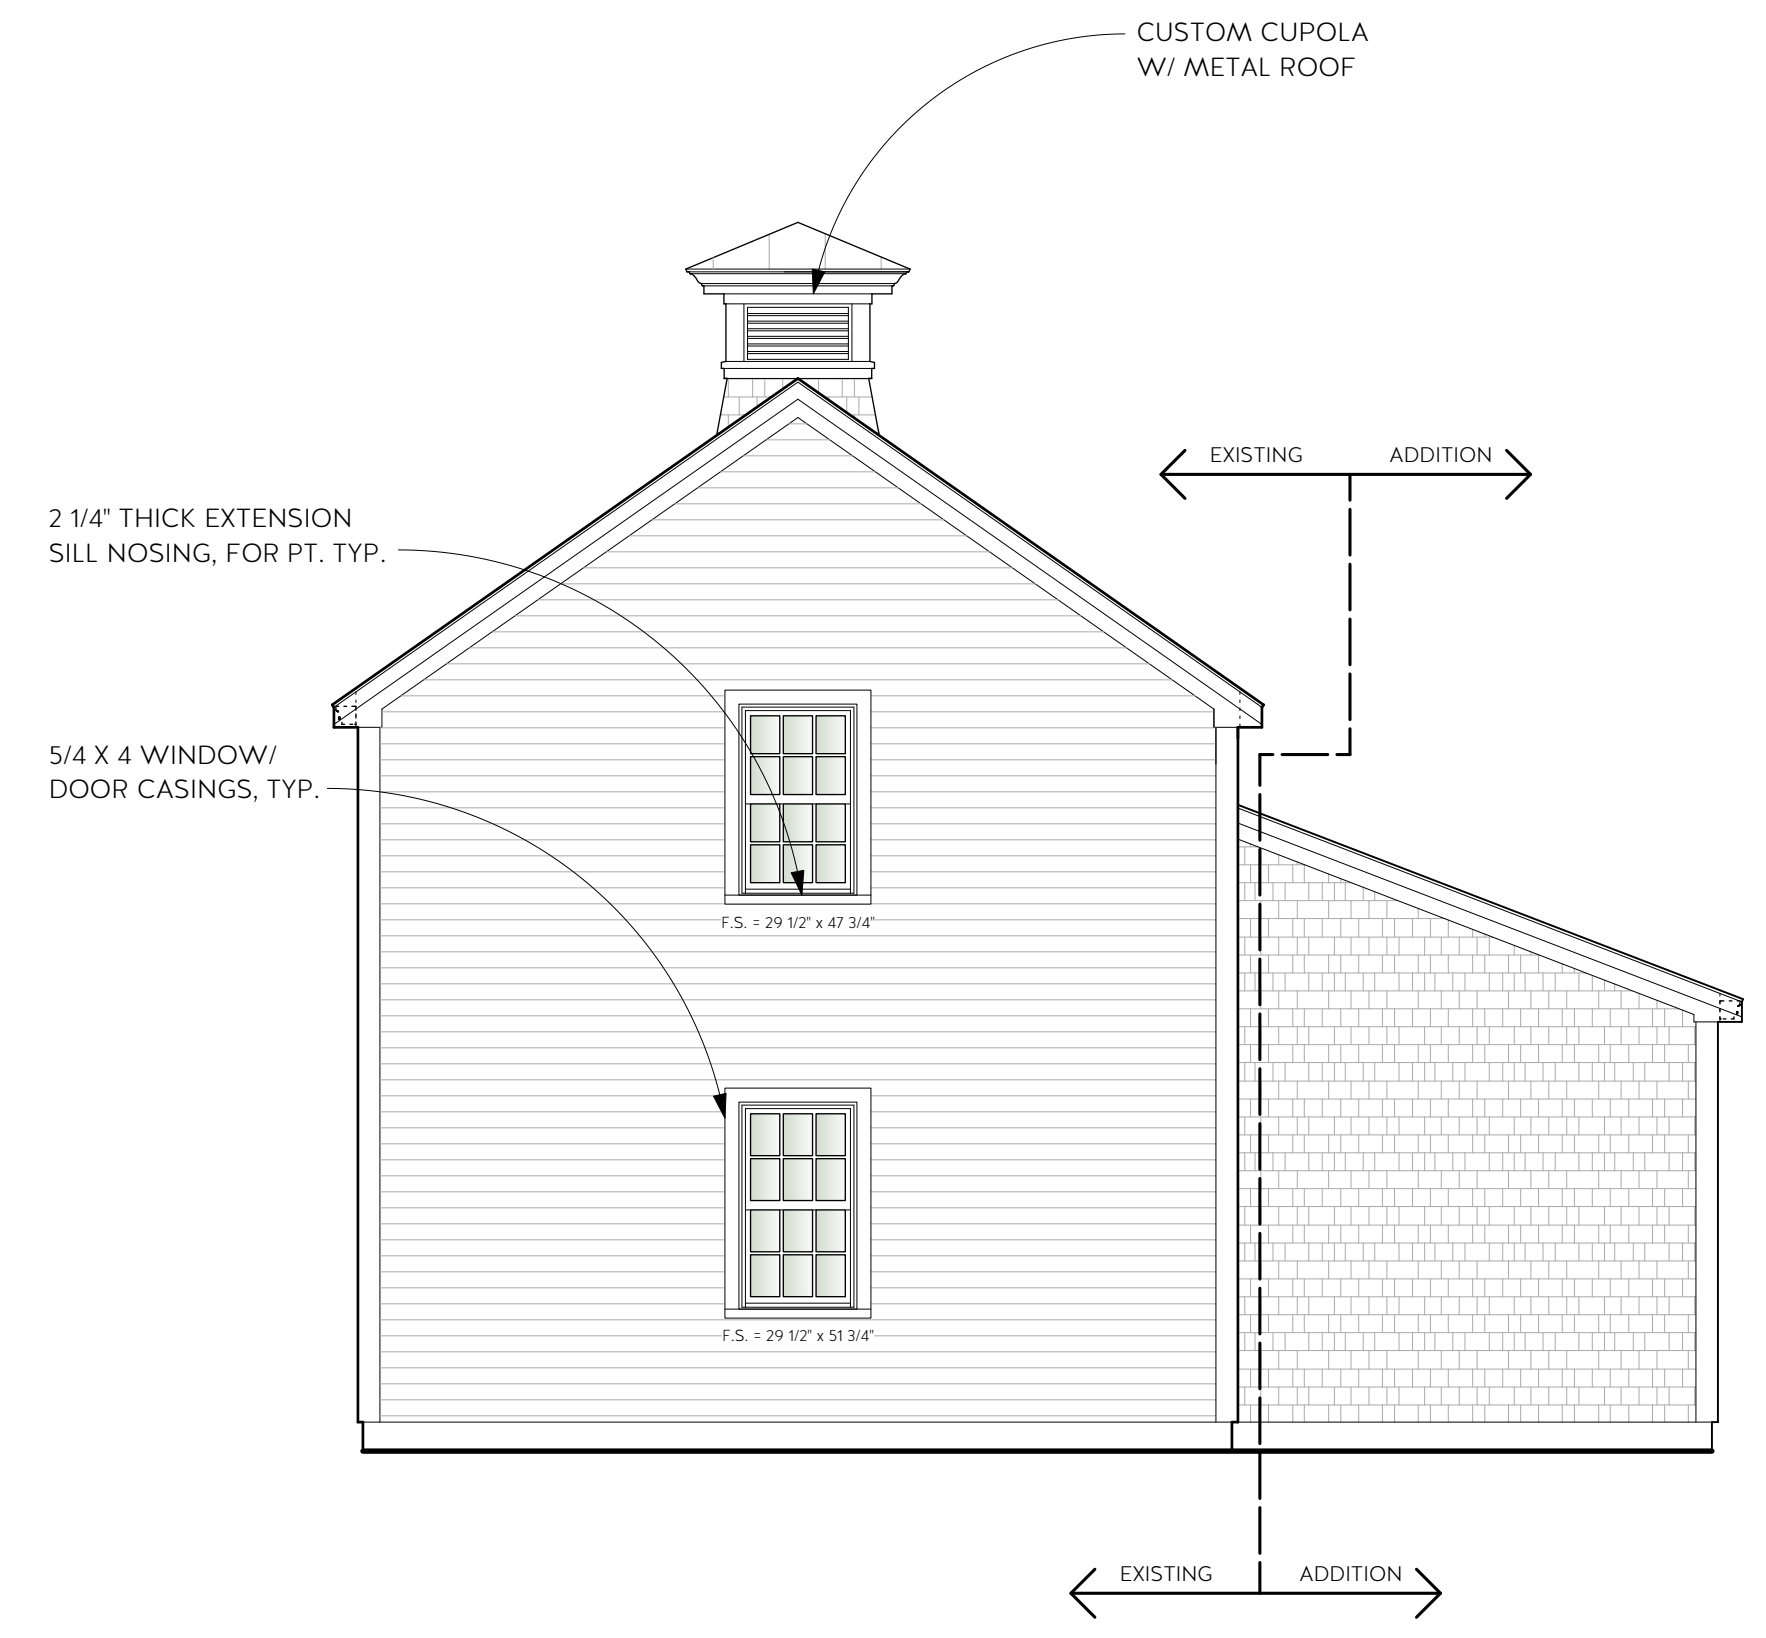


4 PROPOSED RIGHT SIDE ELEVATION
Scale: 1/4" = 1'-0"

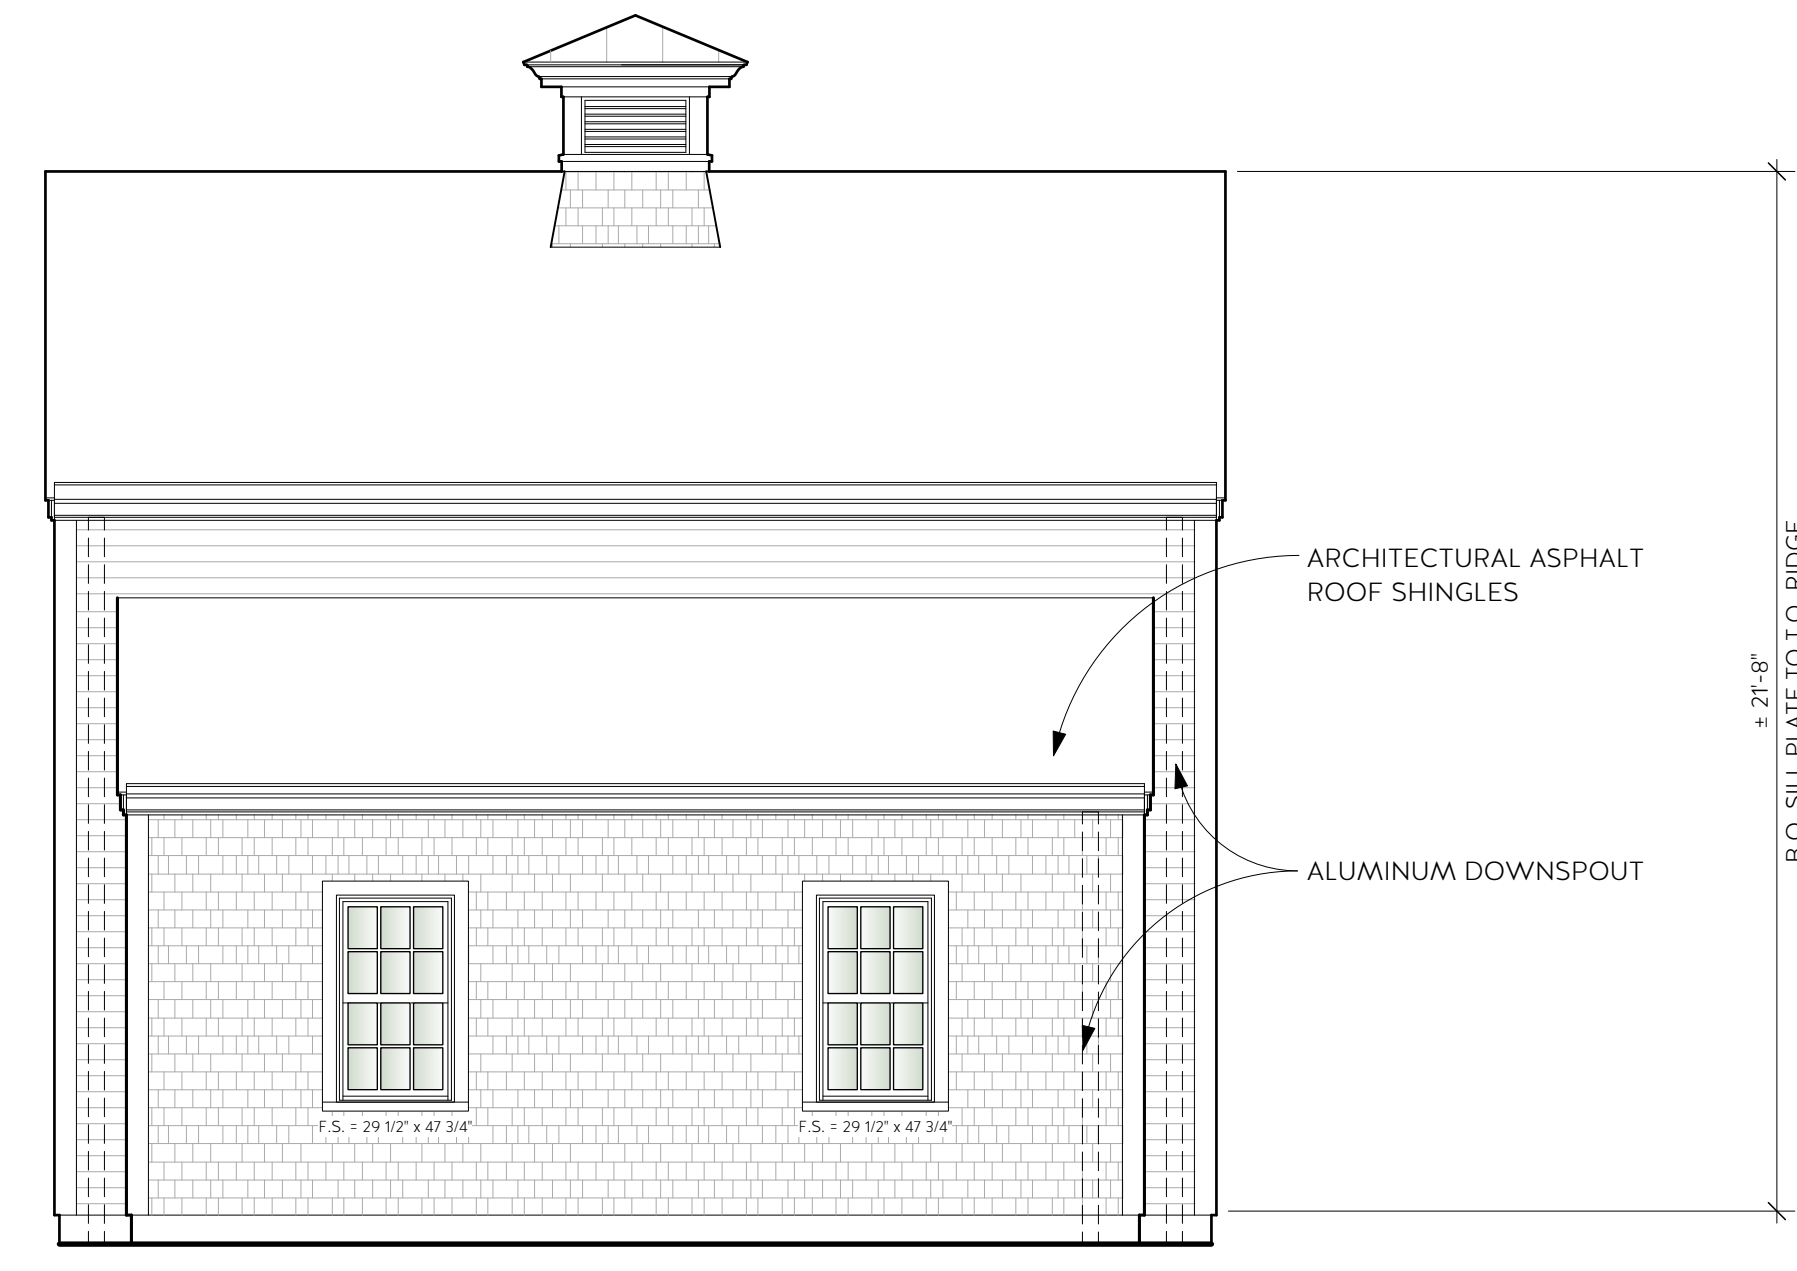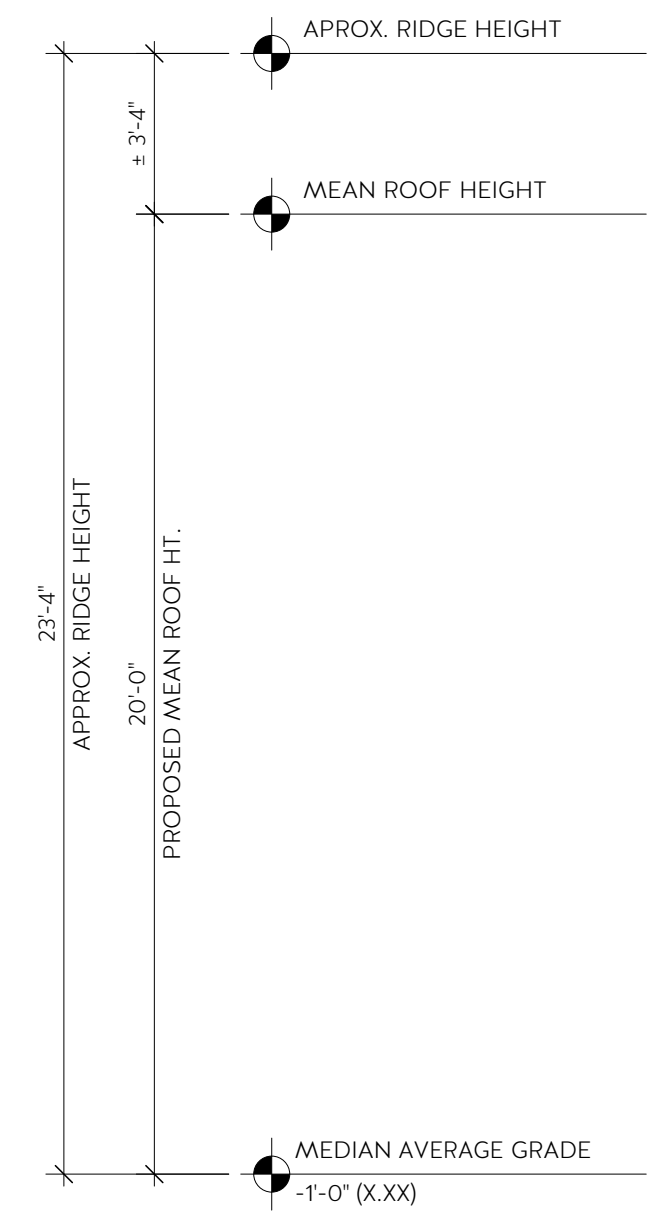

3 PROPOSED REAR ELEVATION
Scale: 1/4" = 1'-0"

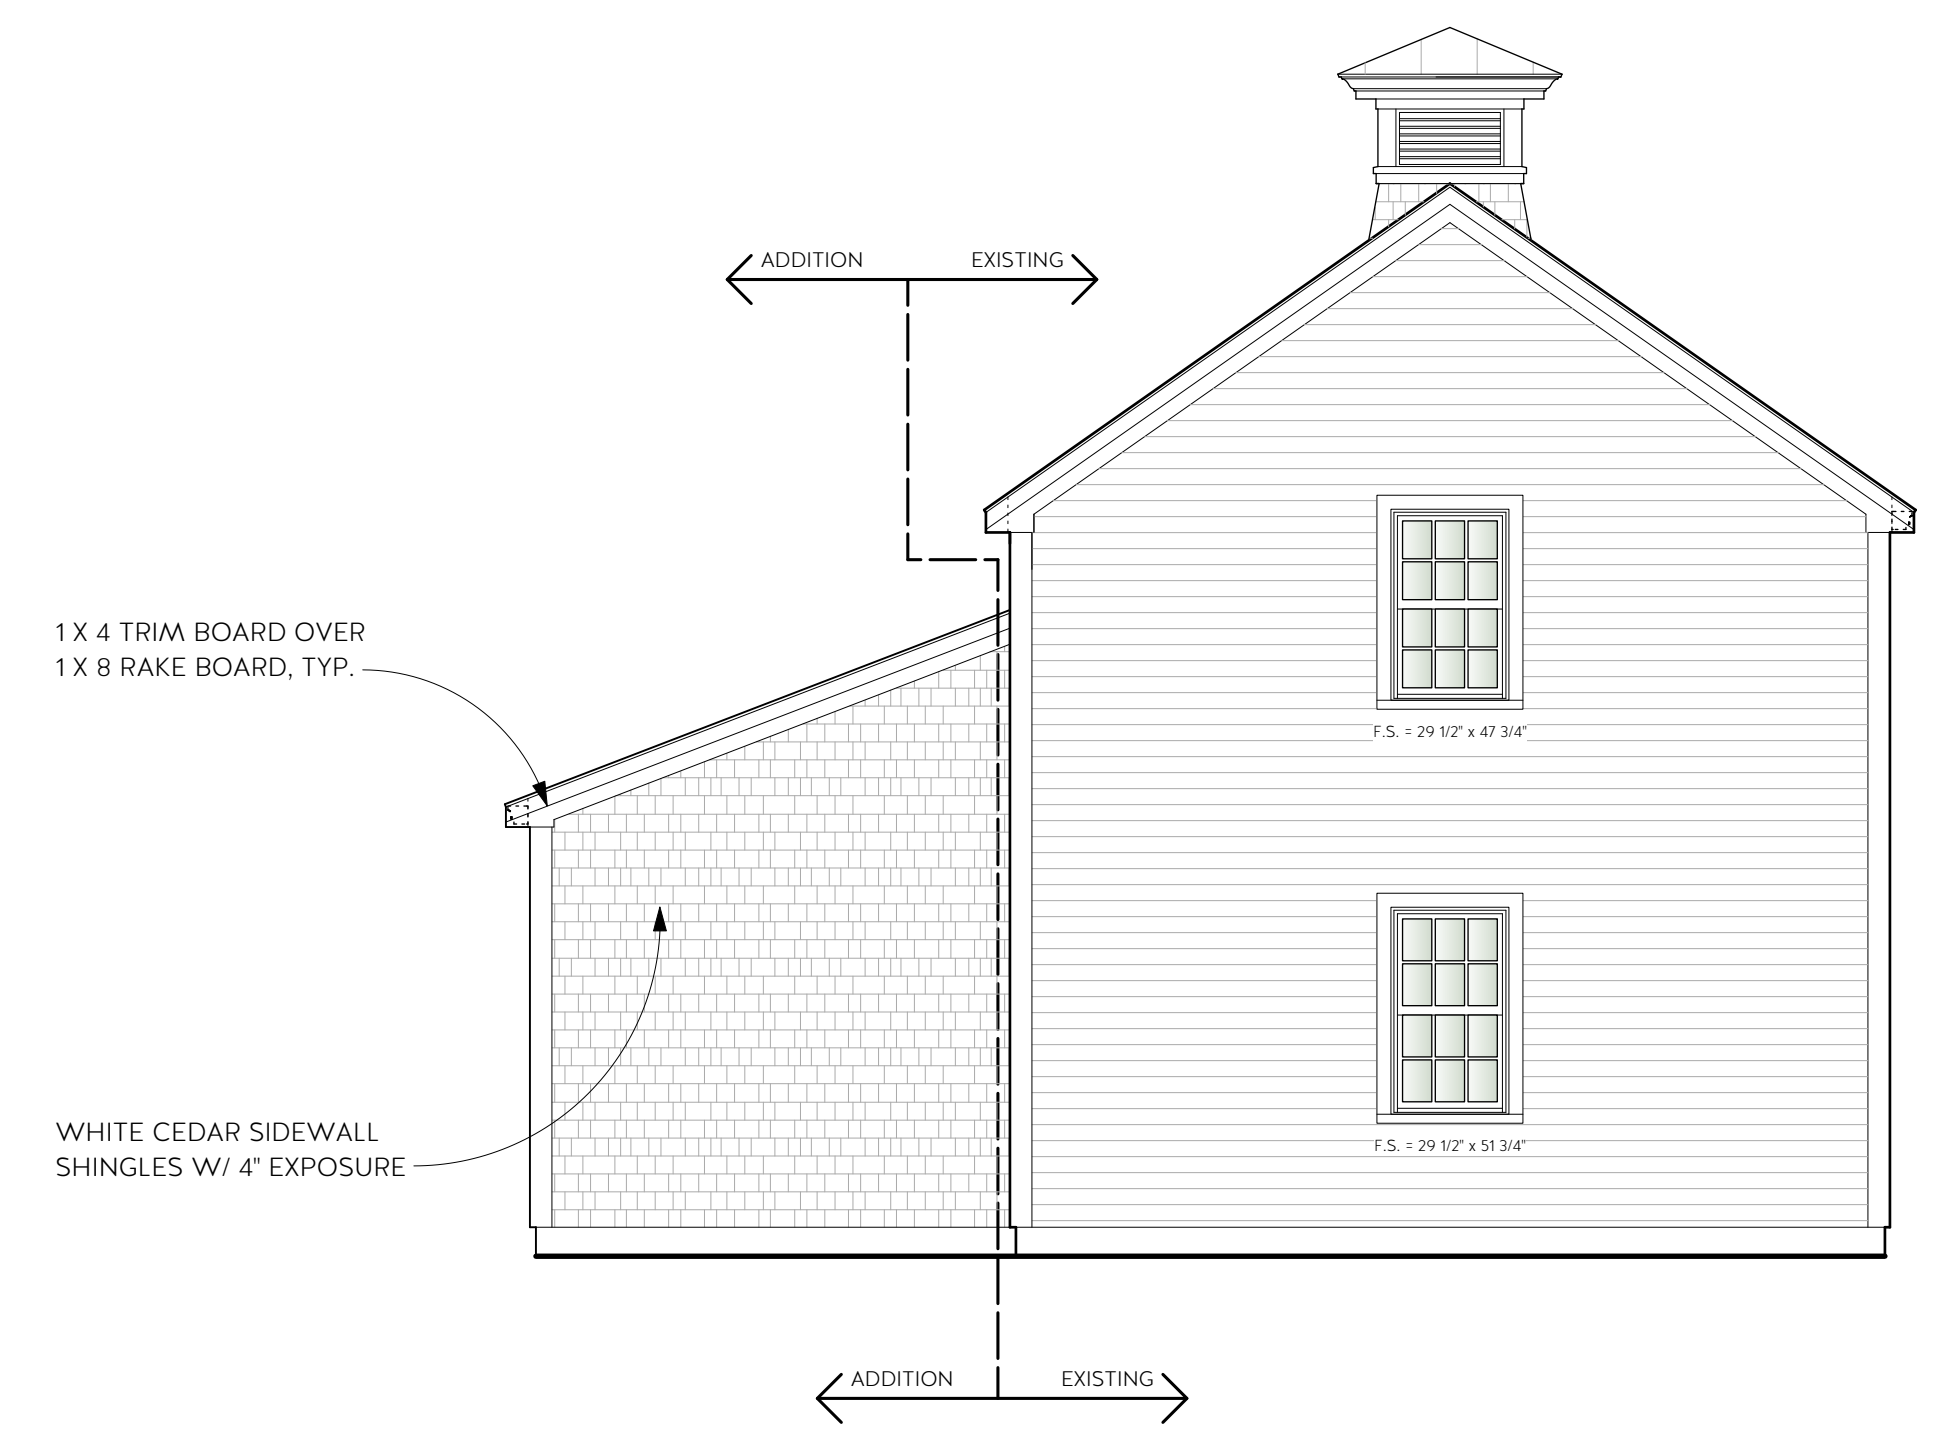

2 PROPOSED LEFT SIDE ELEVATION
Scale: 1/4" = 1'-0"

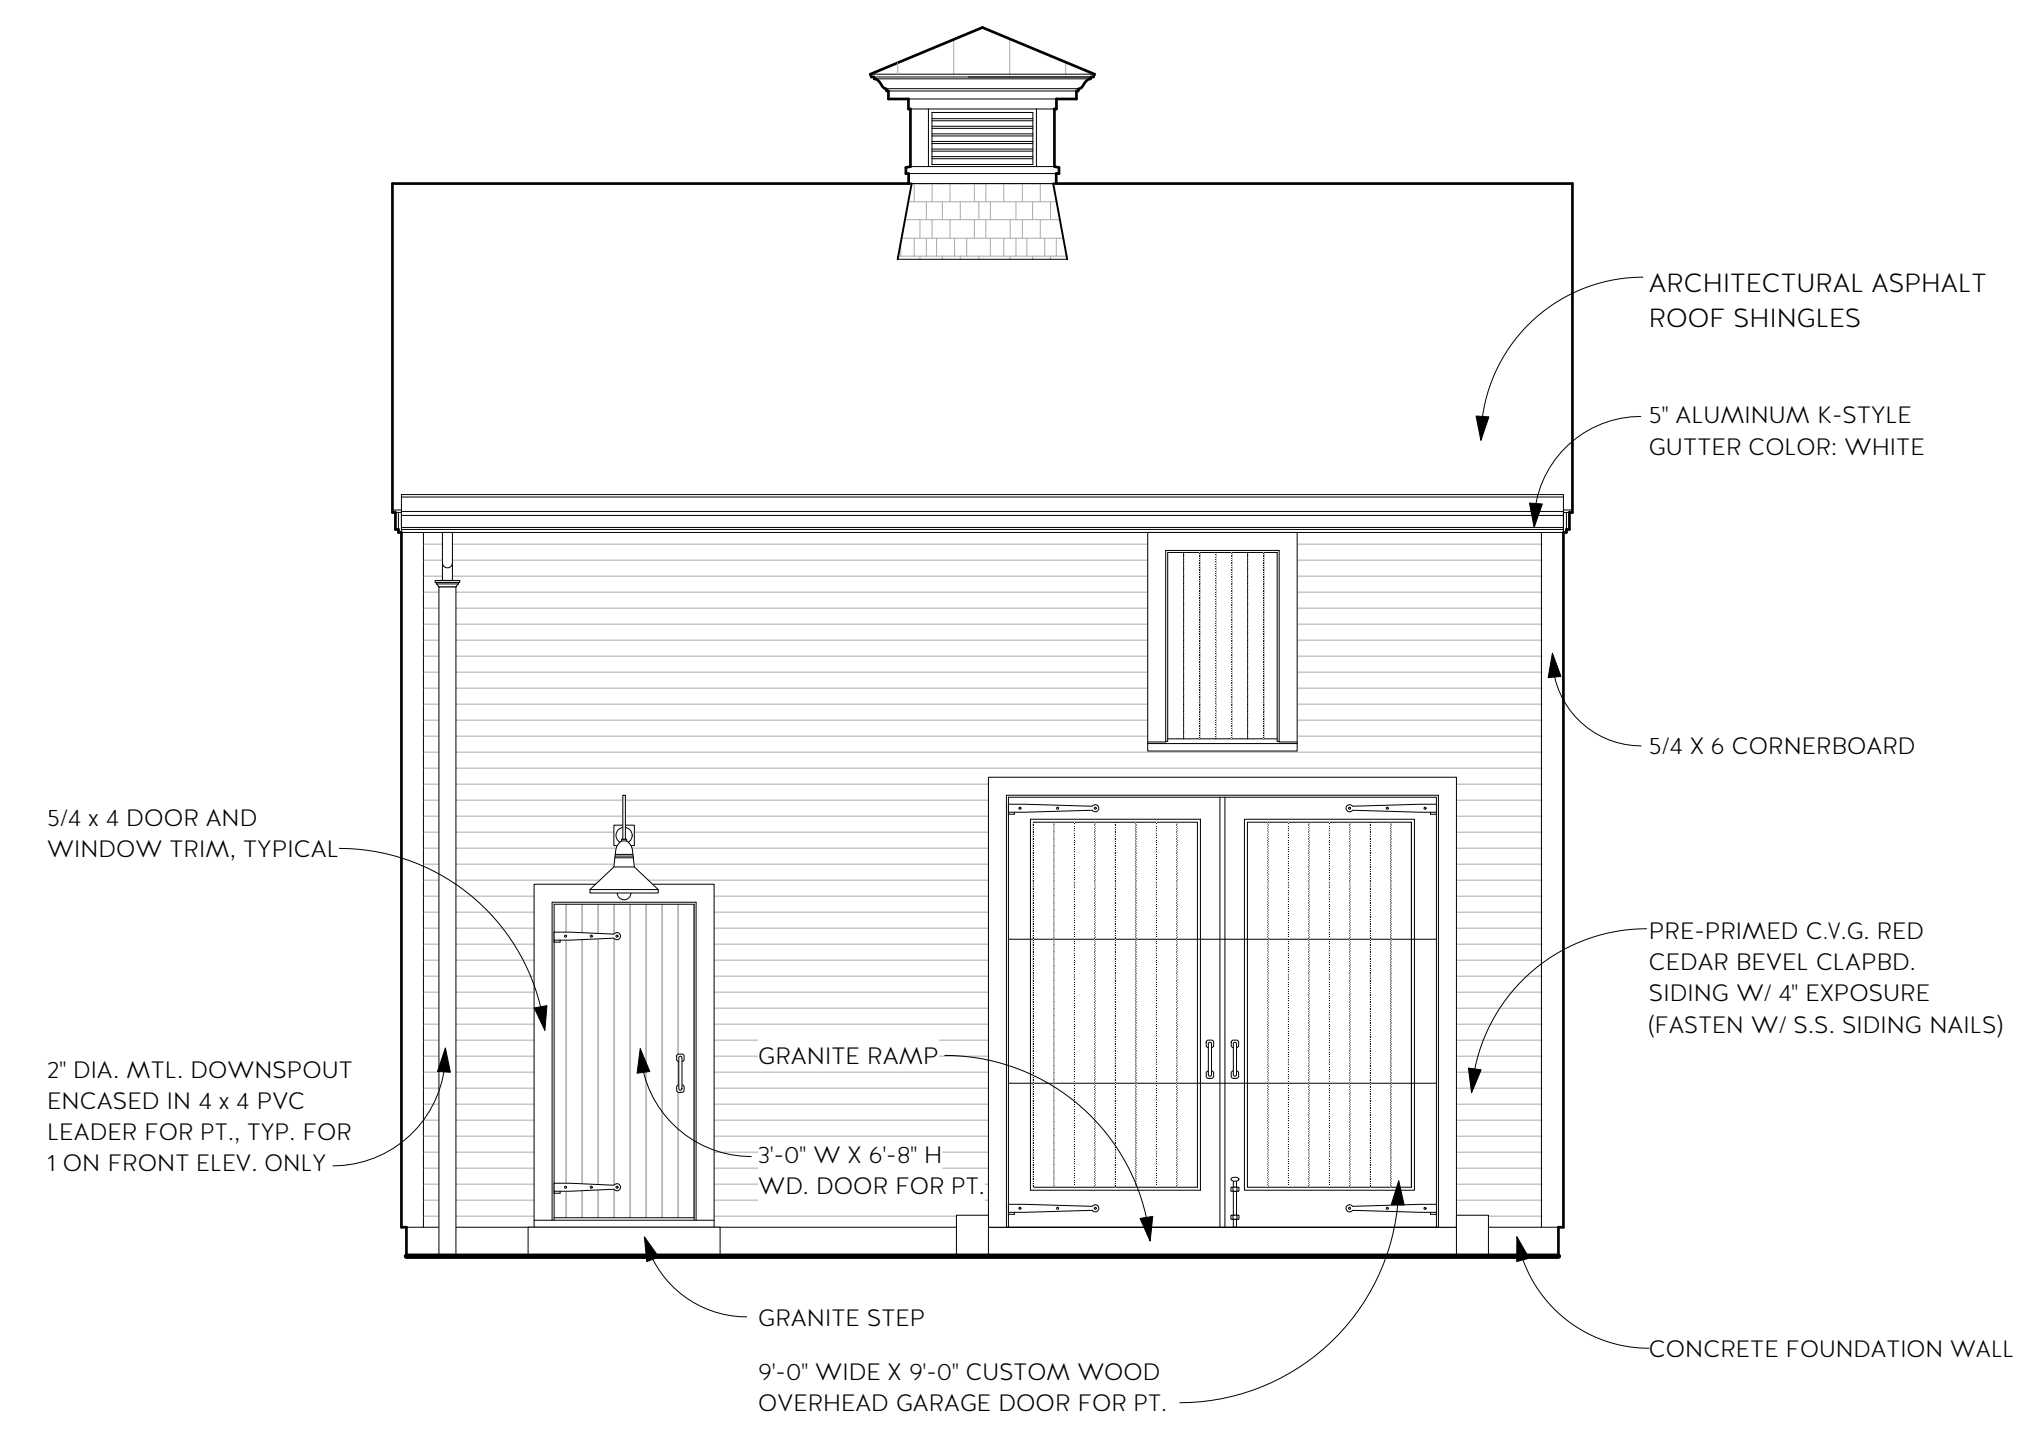

1 PROPOSED FRONT ELEVATION
Scale: 1/4" = 1'-0"

REVISION & REISSUE NOTES

No.	Date	Notes
A	7-6-21	ZBA SUBMISSION

Project #	Project Manager	Date
2020-52	X.X.	7-22-21

Scale: AS NOTED

PROPOSED ELEVATIONS

A2.1

