

project:

# 27 HANCOCK STREET

Newburyport, MA  
01950

architect:

## GRAF ARCHITECTS

2 Liberty Street  
Newburyport, MA  
01950  
T. 978 499 9442  
www.grafarch.com

title:

### FIRST FLOOR PLANS - UNITS A+B


SCALE: 1/8" = 1'-0"

26 january 2021

# A01

#### PROPOSED SF CALCULATIONS

UNIT A		UNIT B	
1ST FL	1,397 SF	1ST FL	1,359 SF
2ND FL	1,699 SF	2ND FL	1,855 SF
TOTAL SF	3,096 SF	TOTAL SF	3,214 SF
GARAGE	510 SF	GARAGE	533 SF

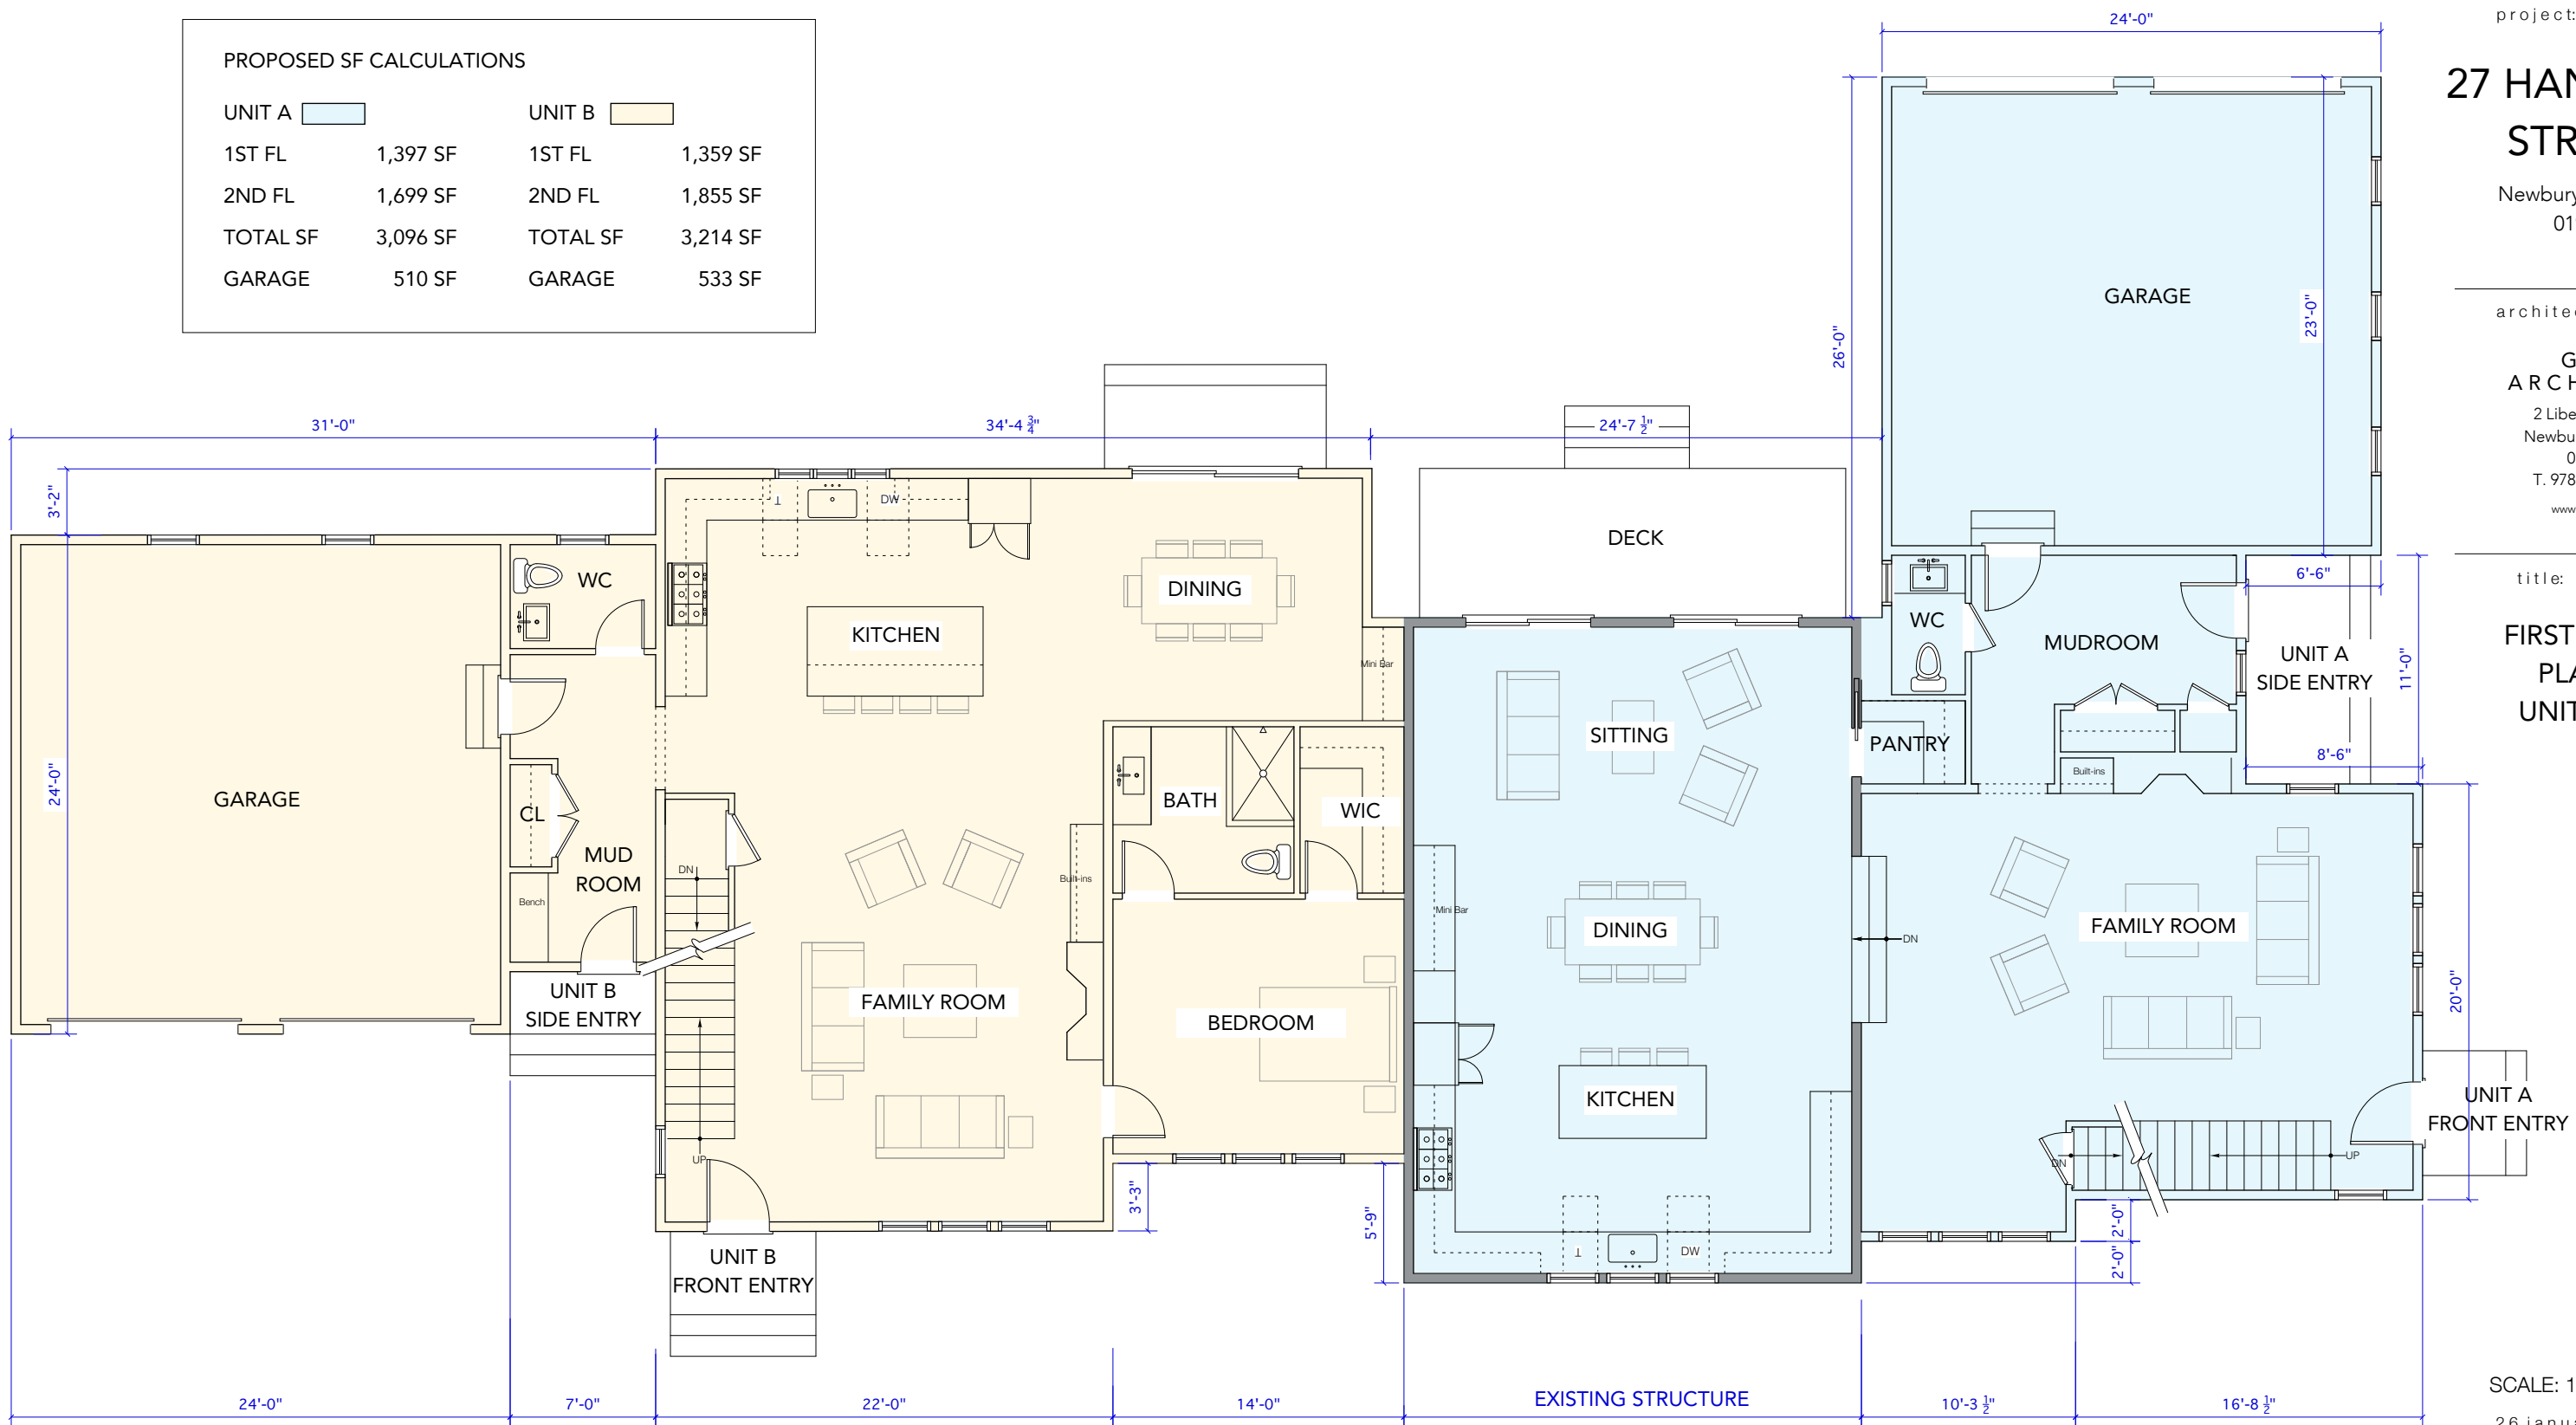

1 First Floor Plan  
SCALE: 1/8" = 1'-0"