

project:  
**27 HANCOCK STREET**  
 Newburyport, MA  
 01950


architect:  
**GRAF ARCHITECTS**  
 2 Liberty Street  
 Newburyport, MA  
 01950  
 T. 978 499 9442  
 www.grafarch.com

title:  
**FIRST FLOOR PLANS - UNITS A+B**

SCALE: 1/8" = 1'-0"  
 4 march 2021

**A01**

PROPOSED SF CALCULATIONS			
UNIT A		UNIT B	
1ST FL	1,408 SF	1ST FL	1,345 SF
2ND FL	1,770 SF	2ND FL	1,589 SF
TOTAL SF	3,178 SF	TOTAL SF	2,934 SF
GARAGE	552 SF	GARAGE	552 SF

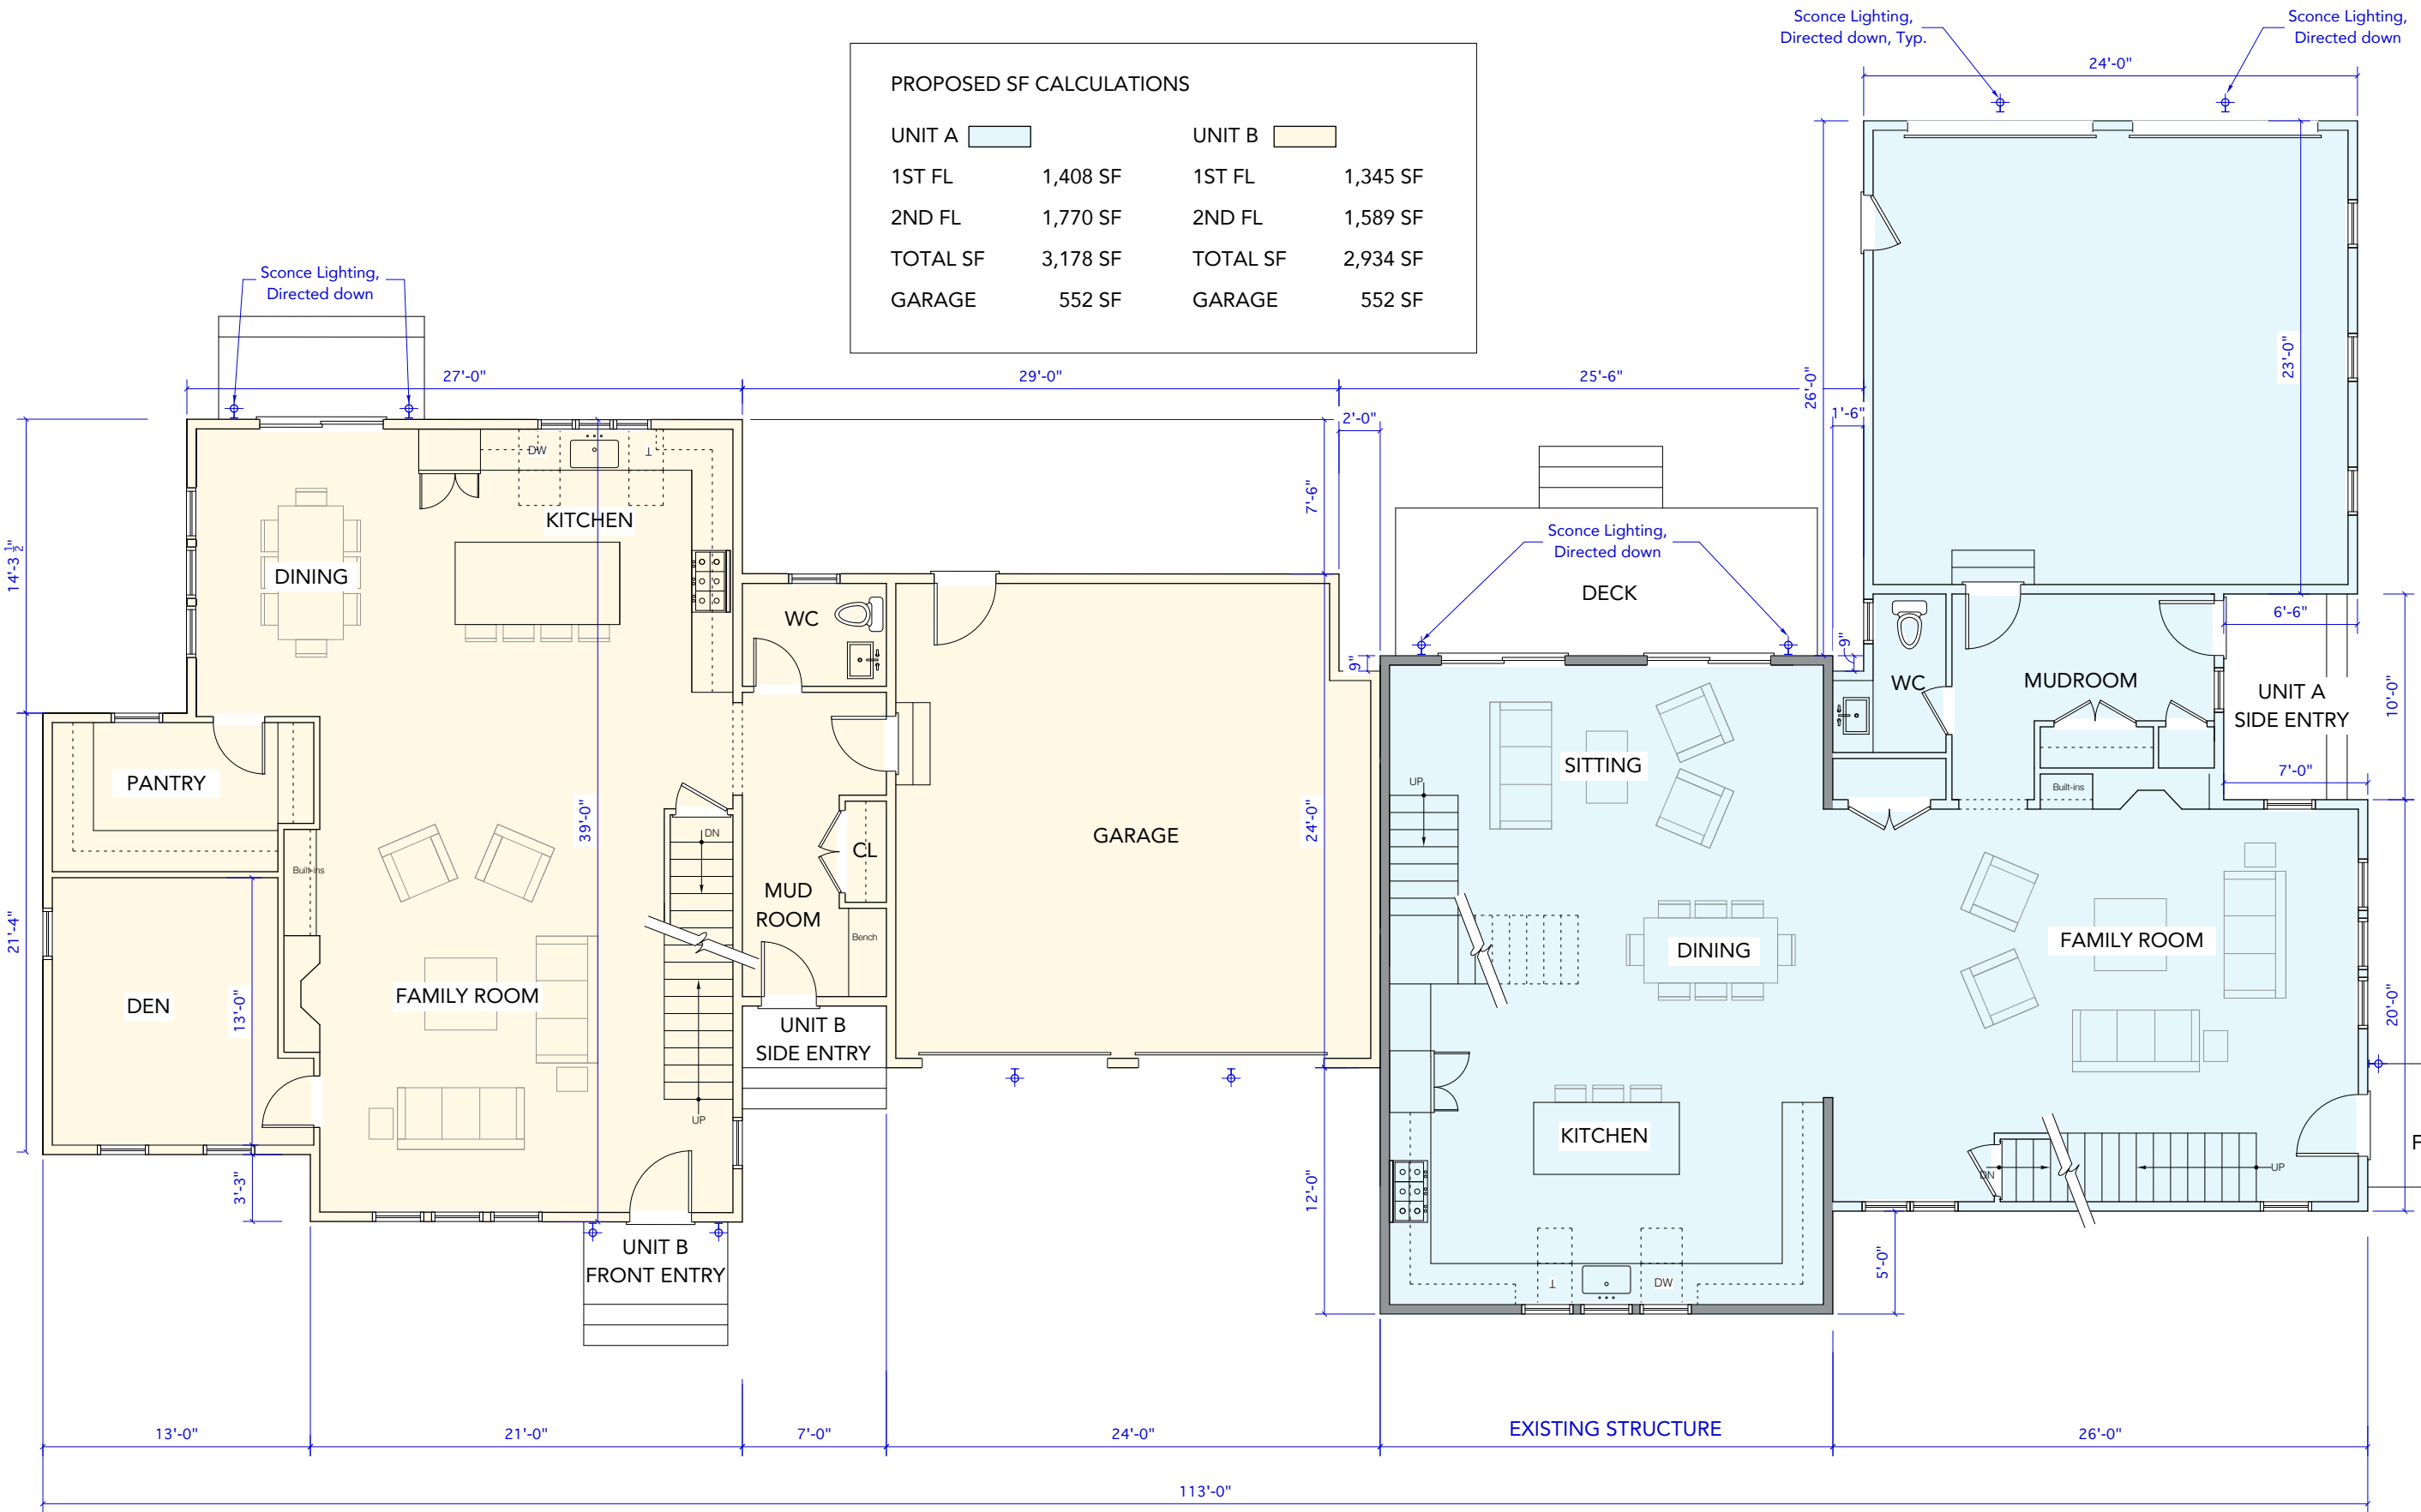

1 First Floor Plan  
 SCALE: 1/8" = 1'-0"