

project:

# 27 HANCOCK STREET

Newburyport, MA  
01950


architect:

## GRAF ARCHITECTS

2 Liberty Street  
Newburyport, MA  
01950  
T. 978 499 9442  
www.grafarch.com

title:

### SECOND FLOOR PLANS - UNITS A+B

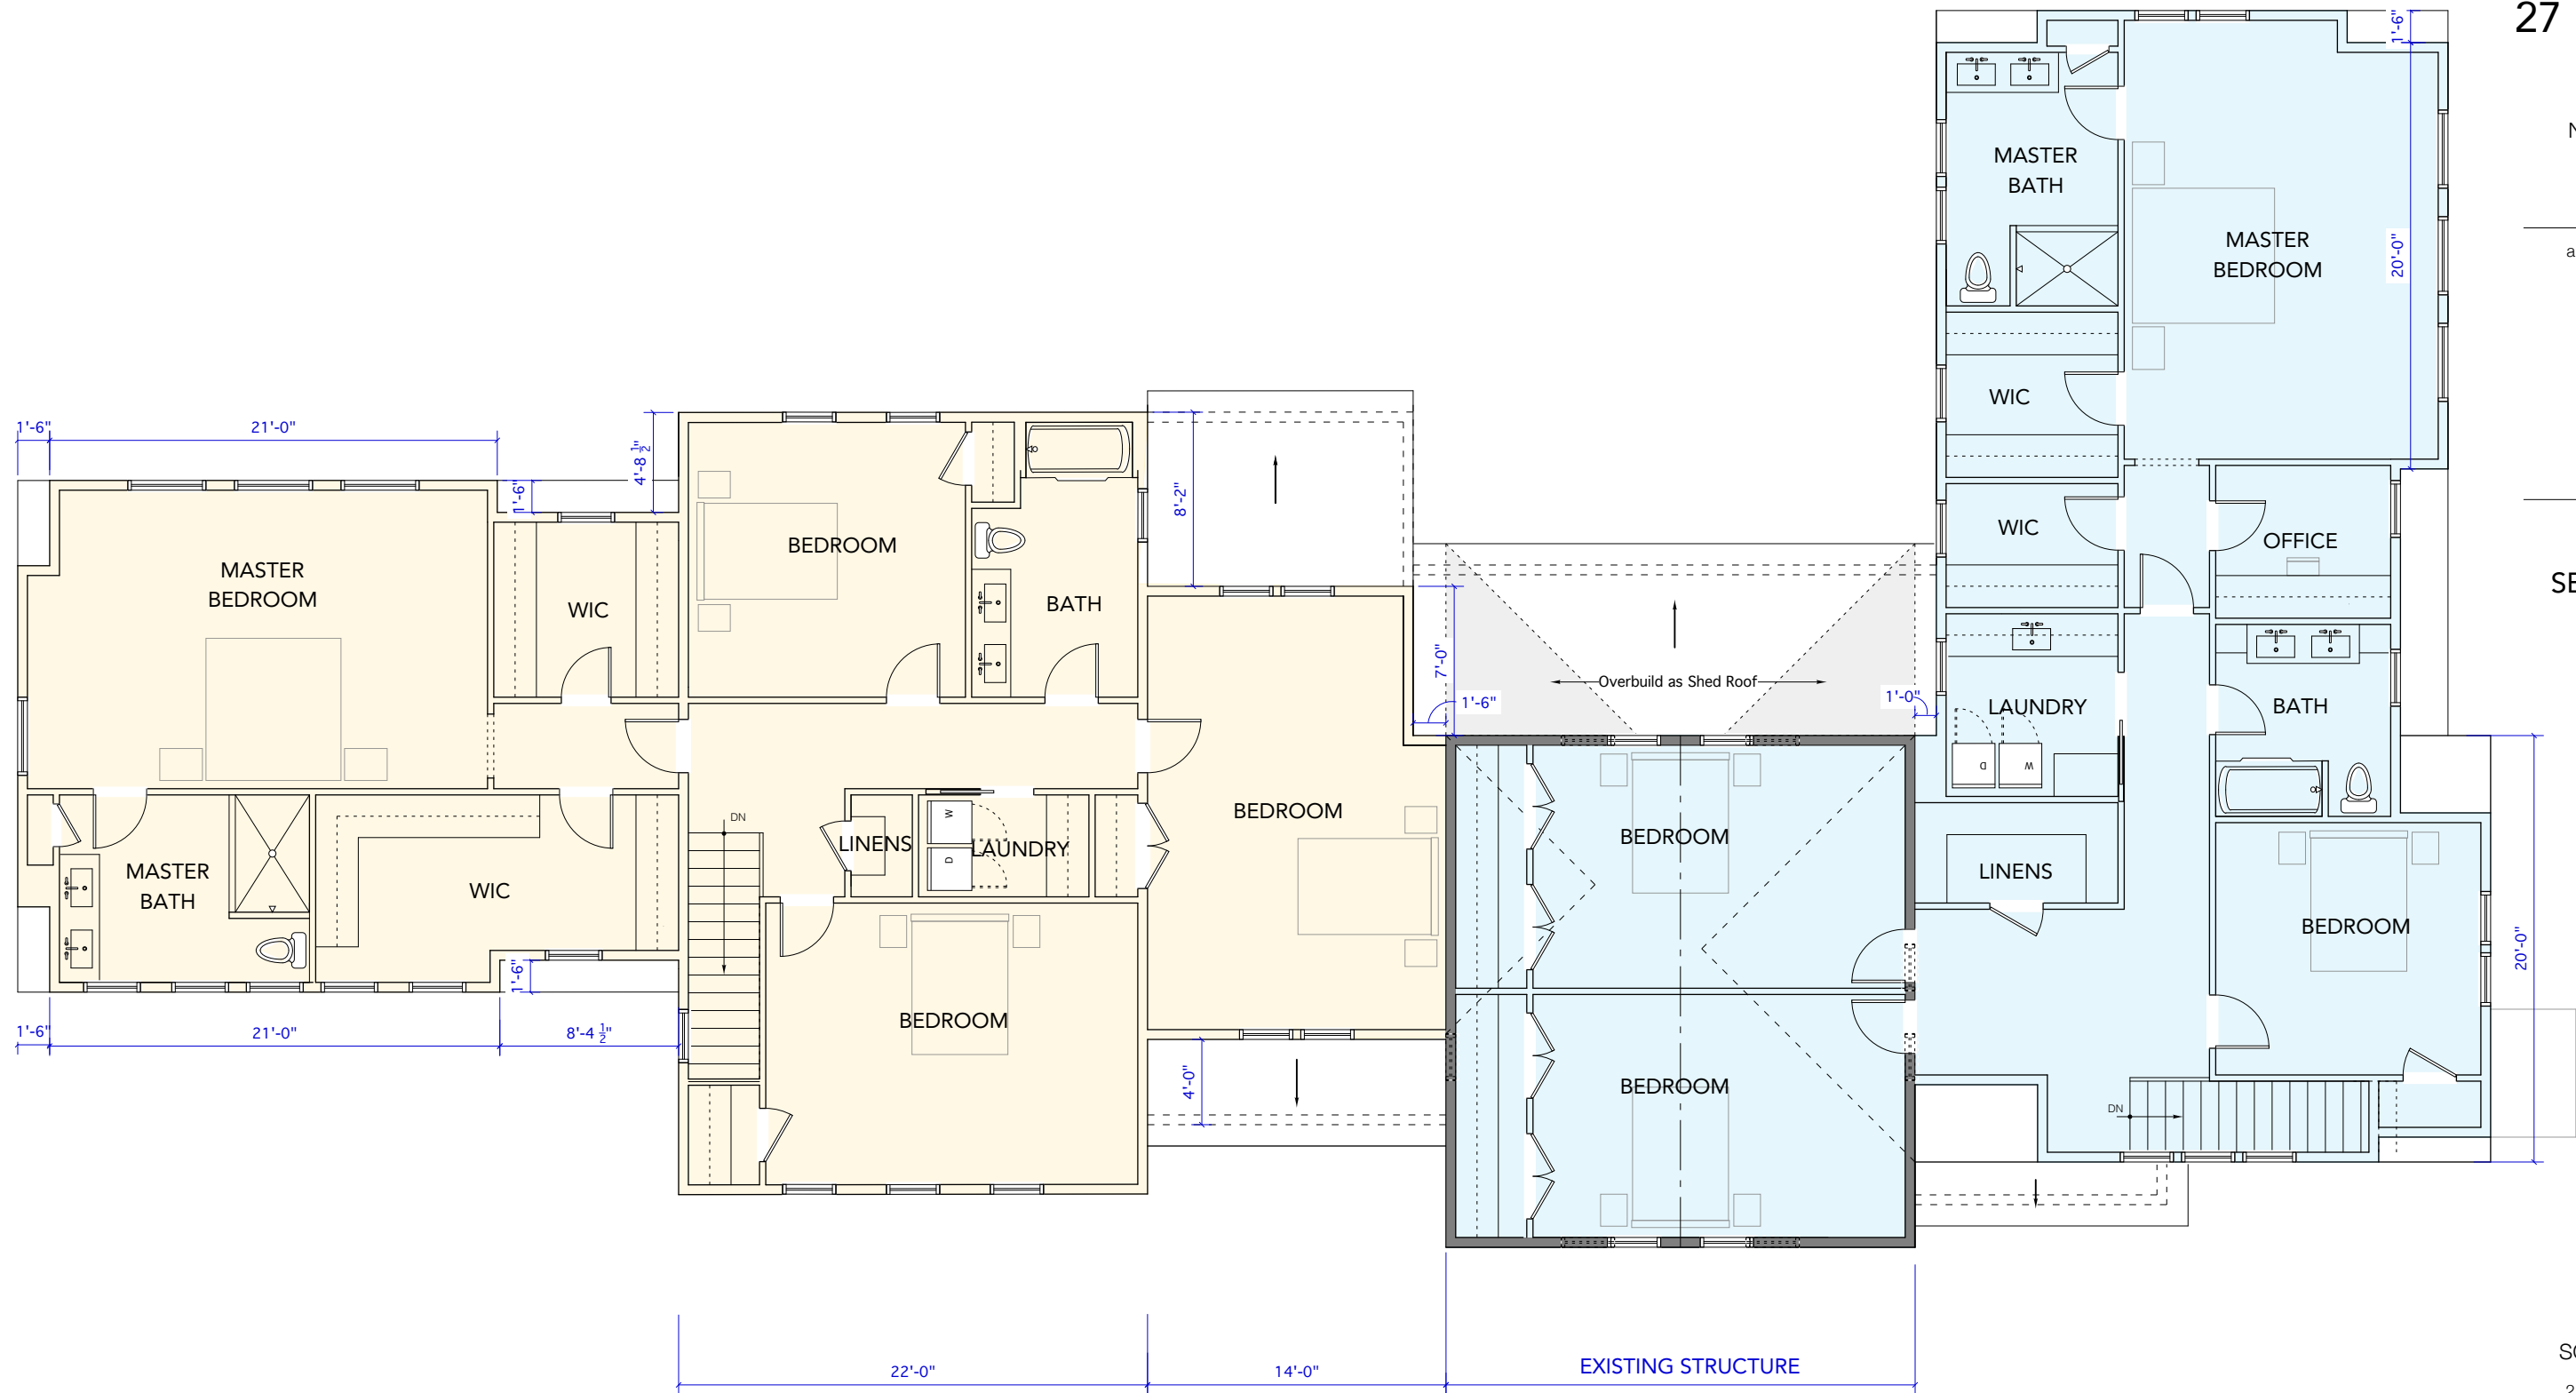

1 Second Floor Plan  
SCALE: 1/8" = 1'-0"

SCALE: 1/8" = 1'-0"

26 january 2021

A02