



EXISTING FRONT ELEVATION

JMA ARCHITECTS + PLANNERS
 Four New Street, Unit 101
 Newburyport, Massachusetts 01950
 [phone] 978. 465. 2263 [mobile] 978.621. 0811

PROJECT NAME:

30 WINTER STREET
 NEWBURYPORT, MA 01950

REVISIONS		
NO.	DATE	REVISION

DRAWN BY: AOA
 JOB NO.: DU06 - 562K
 SCALE: 3/16" = 1'-0"
 DATE: JUNE 25, 2021

SHEET
 E-1



PROPOSED FRONT ELEVATION

JMA ARCHITECTS + PLANNERS
 Four New Street, Unit 101
 Newburyport, Massachusetts 01950
 [phone] 978. 465. 2263 [mobile] 978.621. 0811

PROJECT NAME:

30 WINTER STREET
 NEWBURYPORT, MA 01950


REVISIONS

NO.	DATE	REVISION

DRAWN BY: AOA
 JOB NO.: DU06 - 562K
 SCALE: 3/16" = 1'-0"
 DATE: JUNE 25, 2021

SHEET

A-1

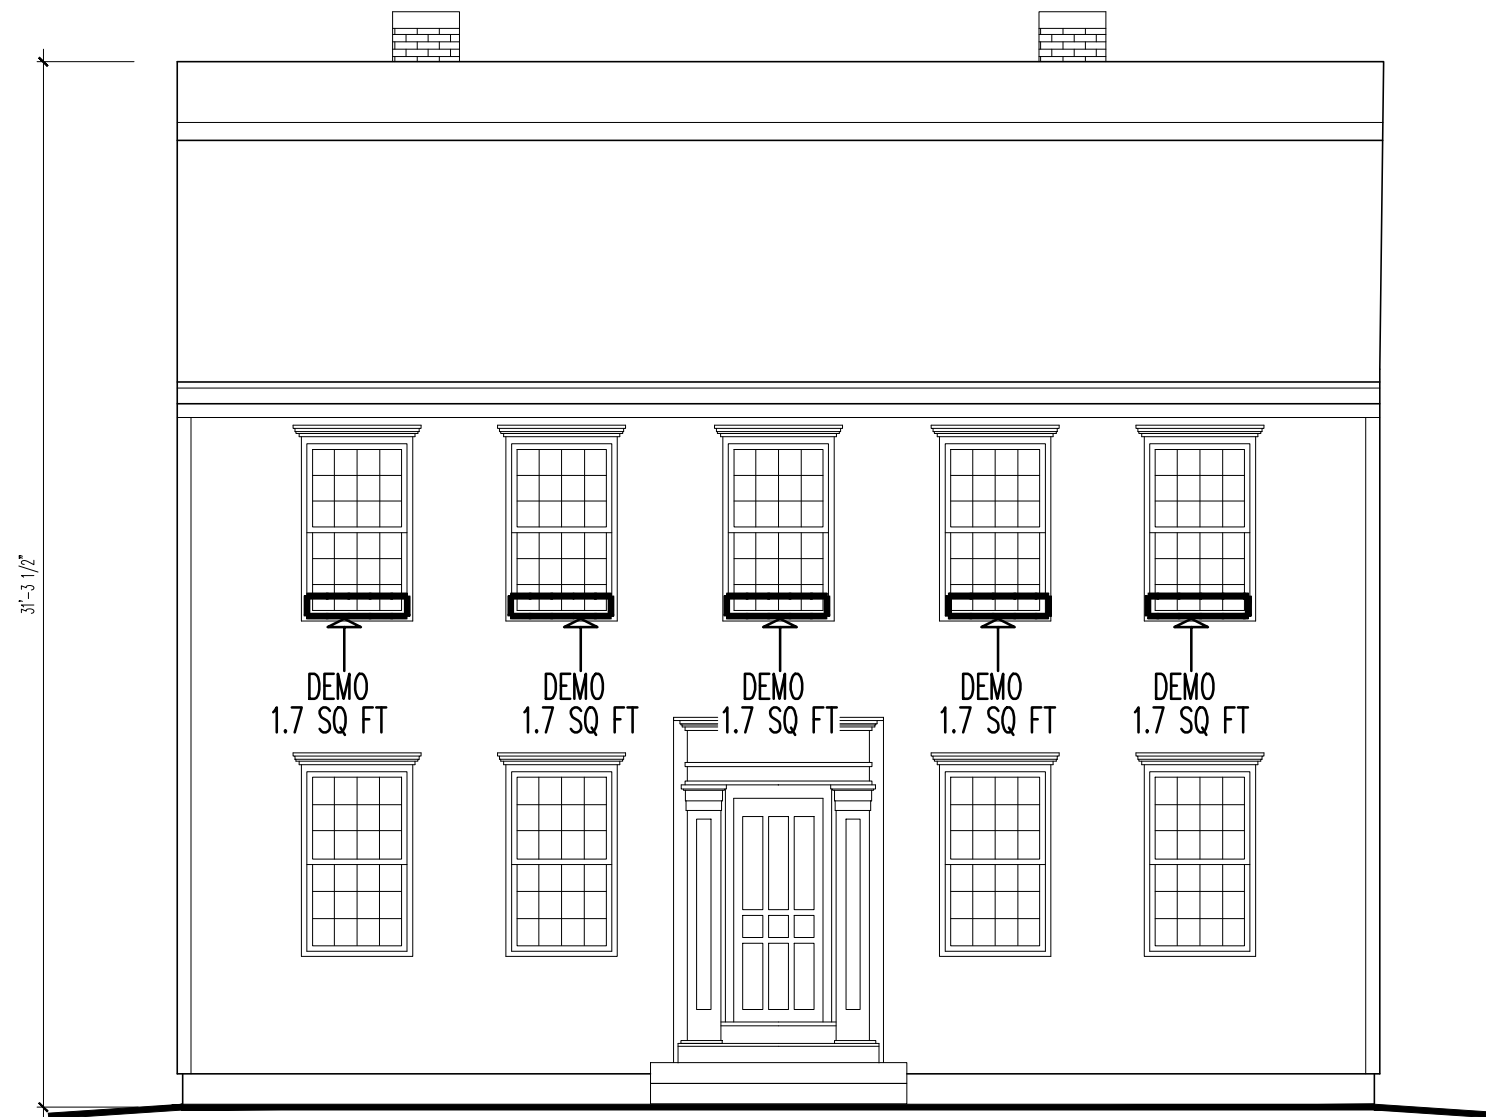

DEMOLITION FRONT ELEVATION

1.7 SQ FT
 1.7 SQ FT
 1.7 SQ FT
 1.7 SQ FT
 1.7 SQ FT

 8.5 SQ FT

demo front elevation
 JULY 11, 2021

JMA ARCHITECTS + PLANNERS
 Four New Street, Unit 101
 Newburyport, Massachusetts 01950
 [phone] 978. 465. 2263 [mobile] 978.621. 0811

PROJECT NAME:

30 WINTER STREET
 NEWBURYPORT, MA 01950

REVISIONS

NO.	DATE	REVISION

DRAWN BY: AOA
 JOB NO.: DU06 - 562K
 SCALE: 3/16" = 1'-0"
 DATE: JULY 11, 2021

SHEET

D-1



EXISTING REAR ELEVATION

JMA ARCHITECTS + PLANNERS
 Four New Street, Unit 101
 Newburyport, Massachusetts 01950
 [phone] 978. 465. 2263 [mobile] 978.621. 0811

PROJECT NAME:
 30 WINTER STREET
 NEWBURYPORT, MA 01950

REVISIONS		
NO.	DATE	REVISION

DRAWN BY: AOA
 JOB NO.: DU06 - 562K
 SCALE: 3/16" = 1'-0"
 DATE: JUNE 25, 2021

SHEET
 E-2



PROPOSED REAR ELEVATION

JMA ARCHITECTS + PLANNERS
 Four New Street, Unit 101
 Newburyport, Massachusetts 01950
 [phone] 978. 465. 2263 [mobile] 978.621. 0811

PROJECT NAME:

30 WINTER STREET
 NEWBURYPORT, MA 01950

REVISIONS

NO.	DATE	REVISION

DRAWN BY: AOA
 JOB NO.: DU06 - 562K
 SCALE: 3/16" = 1'-0"
 DATE: JUNE 25, 2021

SHEET

A-2



14 SQ FT
 14 SQ FT
 4 SQ FT
 4.5 SQ FT
 2 SQ FT
 14.6 SQ FT
 42 SQ FT
 6.5 SQ FT

 101.6 SQ FT

DEMOLITION REAR ELEVATION

demo rear elevation
JULY 19, 2021

JMA ARCHITECTS + PLANNERS
 Four New Street, Unit 101
 Newburyport, Massachusetts 01950
 [phone] 978. 465. 2263 [mobile] 978.621. 0811

PROJECT NAME:

30 WINTER STREET
 NEWBURYPORT, MA 01950


REVISIONS

NO.	DATE	REVISION

DRAWN BY: AOA
 JOB NO.: DU06 - 562K
 SCALE: 3/16" = 1'-0"
 DATE: JULY 11, 2021

SHEET

D-2

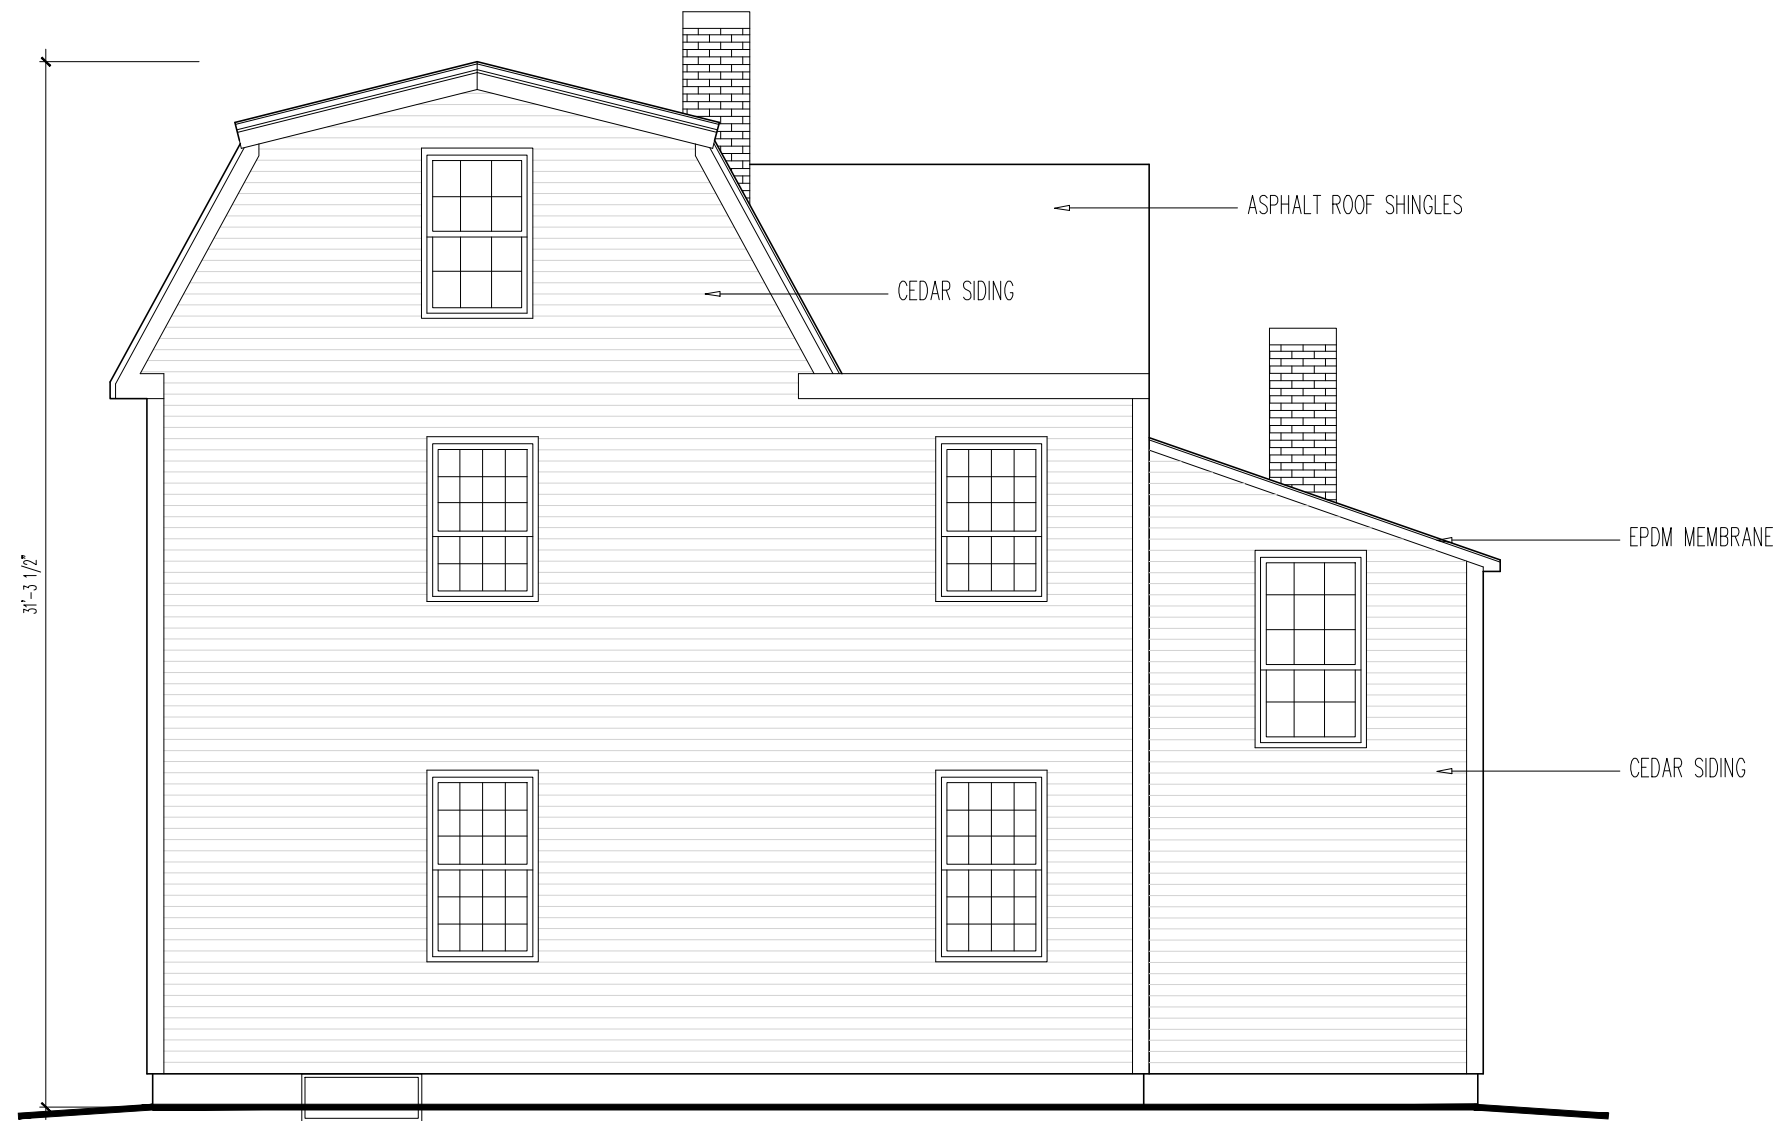

EXISTING RIGHT SIDE ELEVATION

JMA ARCHITECTS + PLANNERS
 Four New Street, Unit 101
 Newburyport, Massachusetts 01950
 [phone] 978. 465. 2263 [mobile] 978.621. 0811

PROJECT NAME:

30 WINTER STREET
 NEWBURYPORT, MA 01950

REVISIONS

NO.	DATE	REVISION

DRAWN BY: AOA
 JOB NO.: DU06 - 562K
 SCALE: 3/16" = 1'-0"
 DATE: JUNE 25, 2021

SHEET

E-3



PROPOSED RIGHT SIDE ELEVATION

JMA ARCHITECTS + PLANNERS
 Four New Street, Unit 101
 Newburyport, Massachusetts 01950
 [phone] 978. 465. 2263 [mobile] 978.621. 0811

PROJECT NAME:

30 WINTER STREET
 NEWBURYPORT, MA 01950


REVISIONS

NO.	DATE	REVISION

DRAWN BY: AOA
 JOB NO.: DU06 - 562K
 SCALE: 3/16" = 1'-0"
 DATE: JUNE 25, 2021

SHEET

A-3

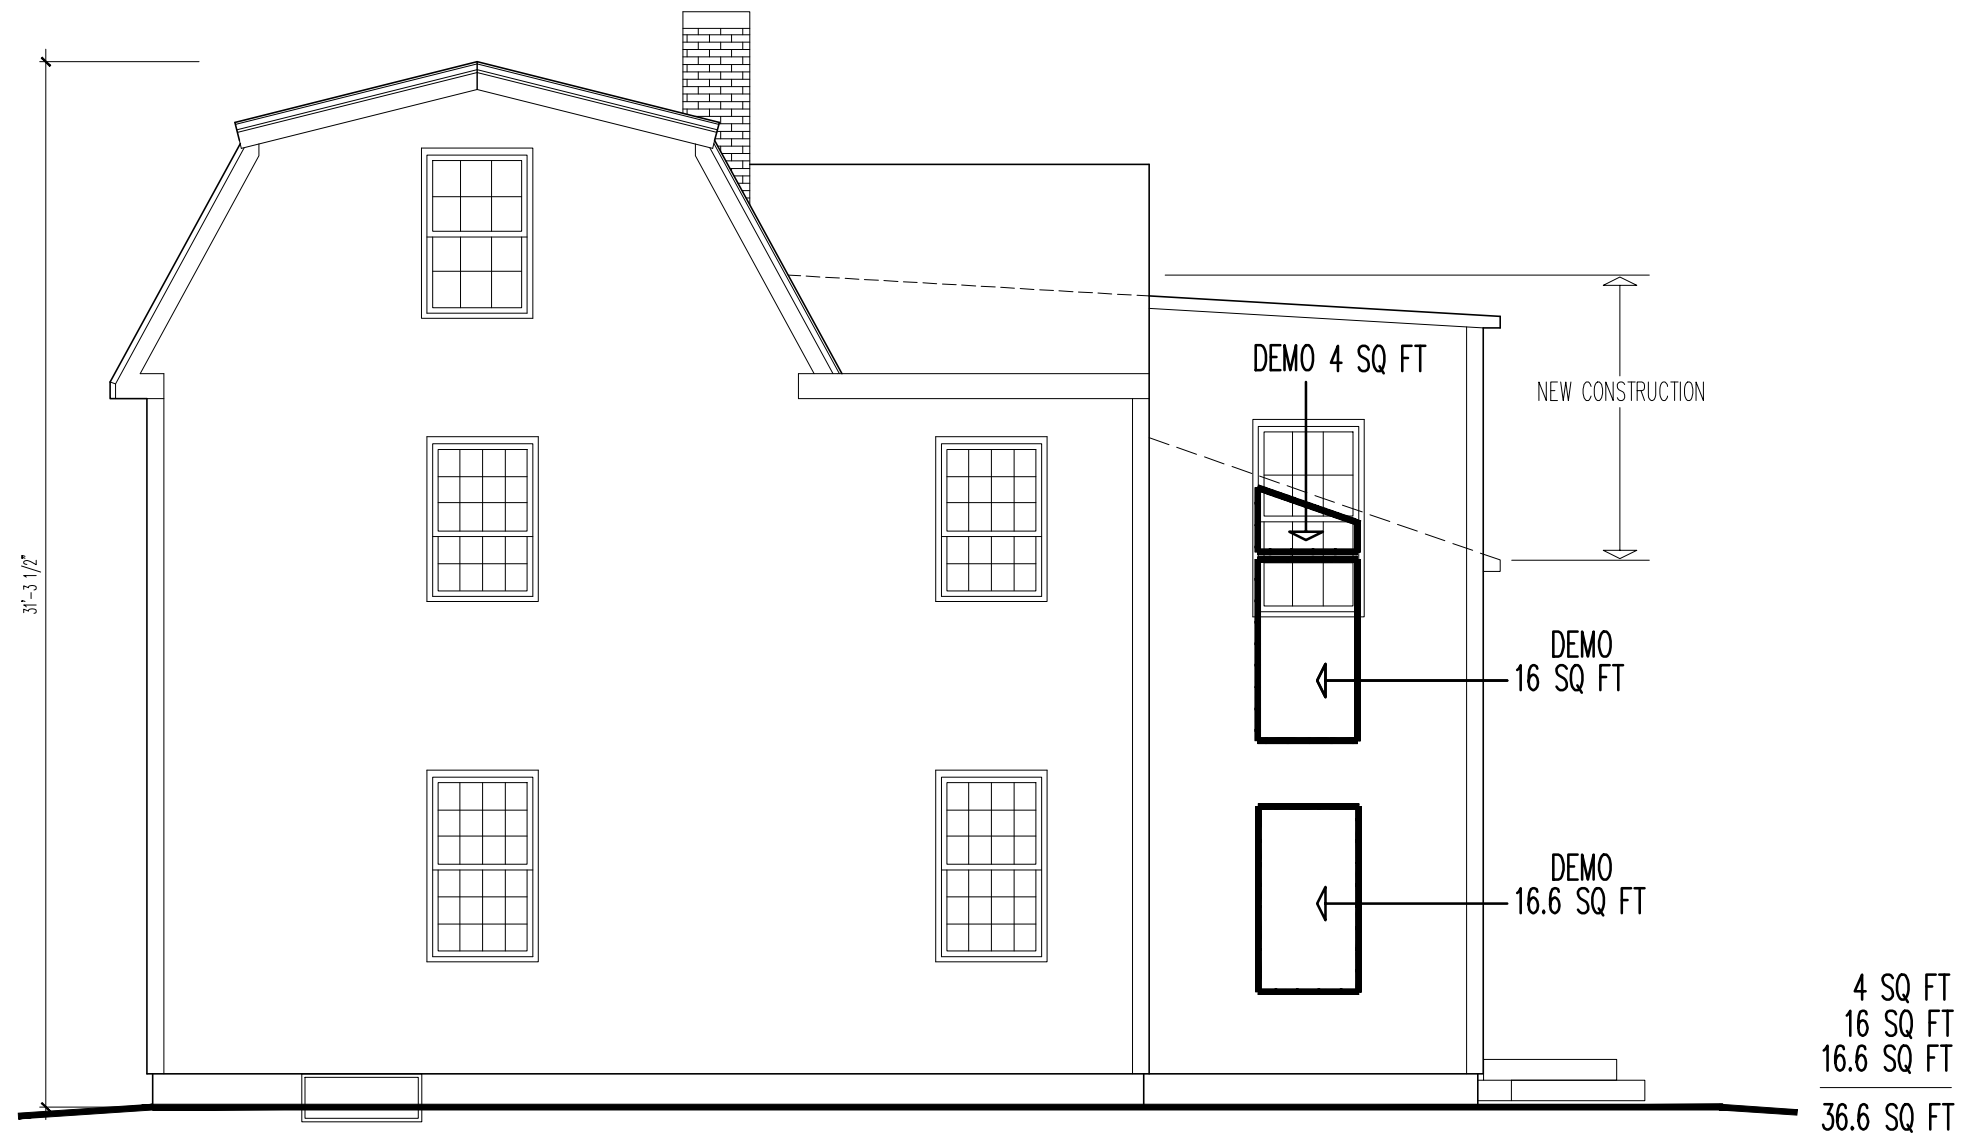

DEMOLITION RIGHT SIDE ELEVATION

4 SQ FT
 16 SQ FT
 16.6 SQ FT
 36.6 SQ FT

demo right side elevation
 JULY 19, 2021

JMA ARCHITECTS + PLANNERS
 Four New Street, Unit 101
 Newburyport, Massachusetts 01950
 [phone] 978. 465. 2263 [mobile] 978.621. 0811

PROJECT NAME:

30 WINTER STREET
 NEWBURYPORT, MA 01950

REVISIONS

NO.	DATE	REVISION

DRAWN BY: AOA
 JOB NO.: DU06 - 562K
 SCALE: 3/16" = 1'-0"
 DATE: JULY 11, 2021

SHEET

D-3



EXISTING LEFT SIDE ELEVATION

JMA ARCHITECTS + PLANNERS
 Four New Street, Unit 101
 Newburyport, Massachusetts 01950
 [phone] 978. 465. 2263 [mobile] 978.621. 0811

PROJECT NAME:

30 WINTER STREET
 NEWBURYPORT, MA 01950

REVISIONS

NO.	DATE	REVISION

DRAWN BY: AOA
 JOB NO.: DU06 - 562K
 SCALE: 3/16" = 1'-0"
 DATE: JUNE 25, 2021

SHEET

E-4



PROPOSED LEFT SIDE ELEVATION

JMA ARCHITECTS + PLANNERS
 Four New Street, Unit 101
 Newburyport, Massachusetts 01950
 [phone] 978. 465. 2263 [mobile] 978.621. 0811

PROJECT NAME:

30 WINTER STREET
 NEWBURYPORT, MA 01950


REVISIONS

NO.	DATE	REVISION

DRAWN BY: AOA
 JOB NO.: DU06 - 562K
 SCALE: 3/16" = 1'-0"
 DATE: JUNE 25, 2021

SHEET

A-4

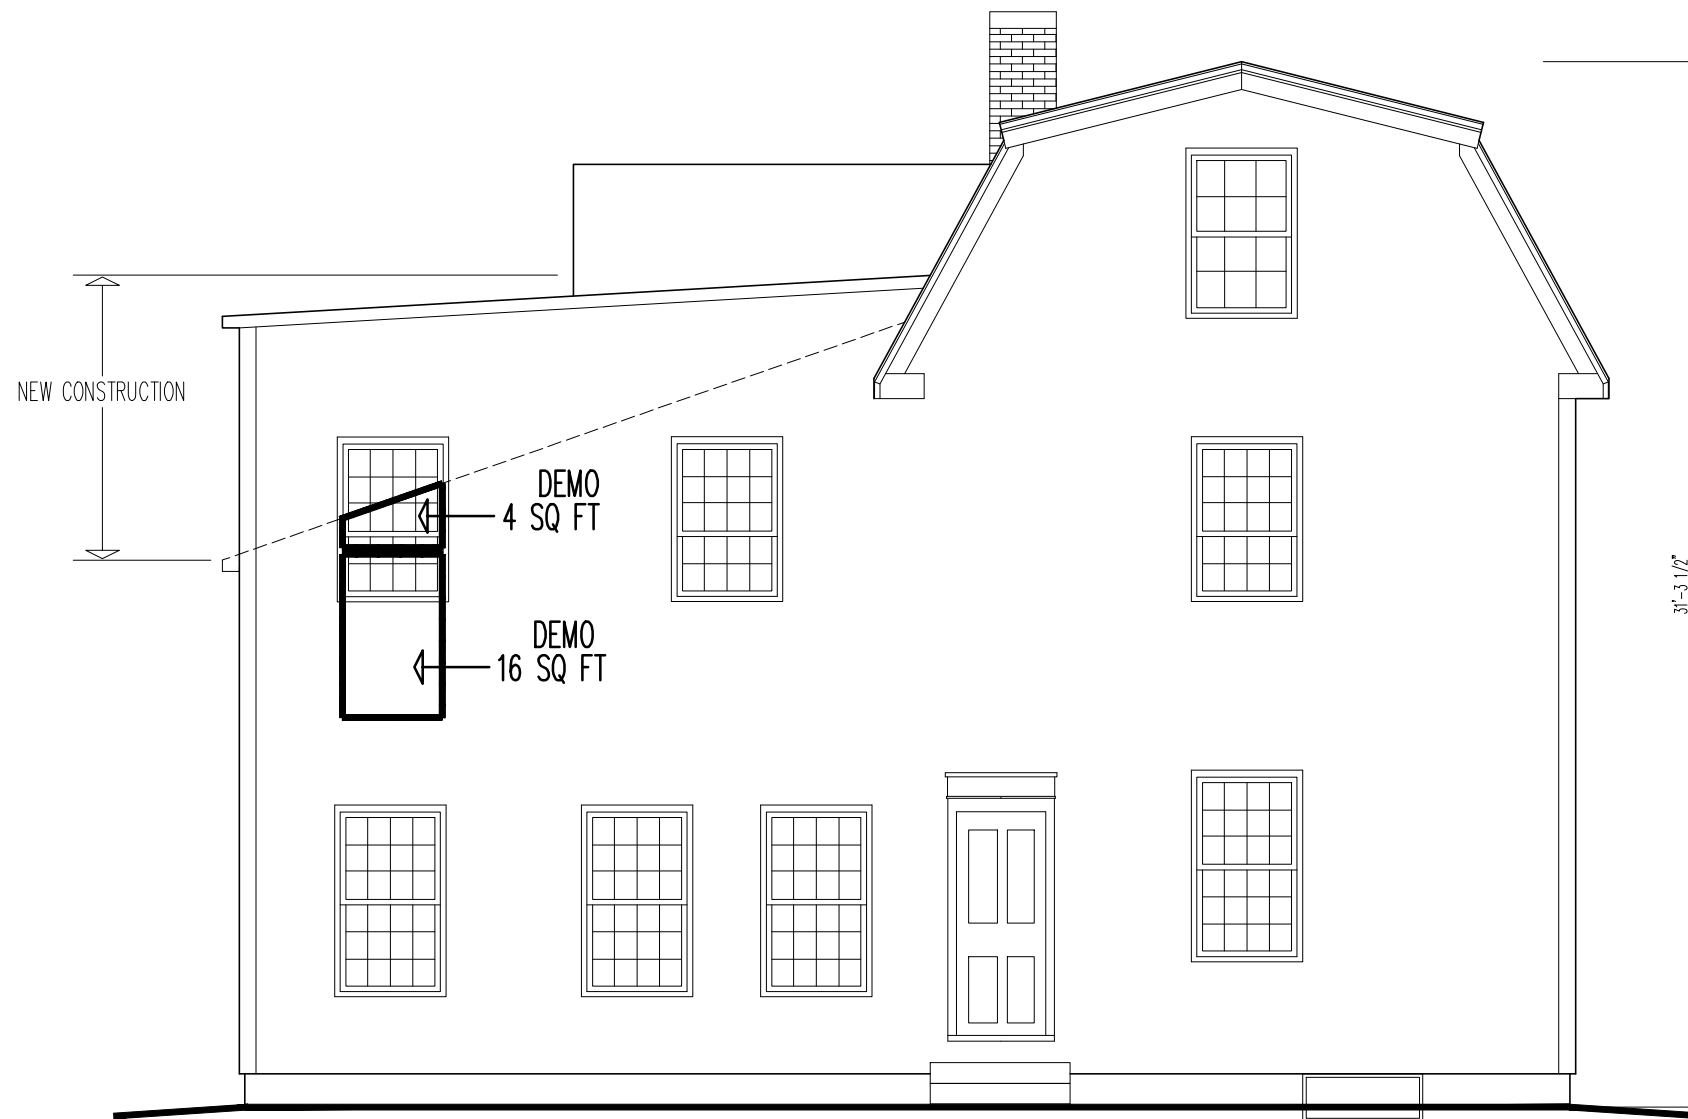

4 SQ FT
 16 SQ FT

 20 SQ FT

DEMOLITION LEFT SIDE ELEVATION

demo left side elevation
 JULY 19, 2021

JMA ARCHITECTS + PLANNERS
 Four New Street, Unit 101
 Newburyport, Massachusetts 01950
 [phone] 978. 465. 2263 [mobile] 978.621. 0811

PROJECT NAME:

30 WINTER STREET
 NEWBURYPORT, MA 01950

REVISIONS

NO.	DATE	REVISION

DRAWN BY: AOA
 JOB NO.: DU06 - 562K
 SCALE: 3/16" = 1'-0"
 DATE: JULY 11, 2021

SHEET

D-4