


FIRST FLOOR PLAN
SCALE: 1/4"=1'-0"

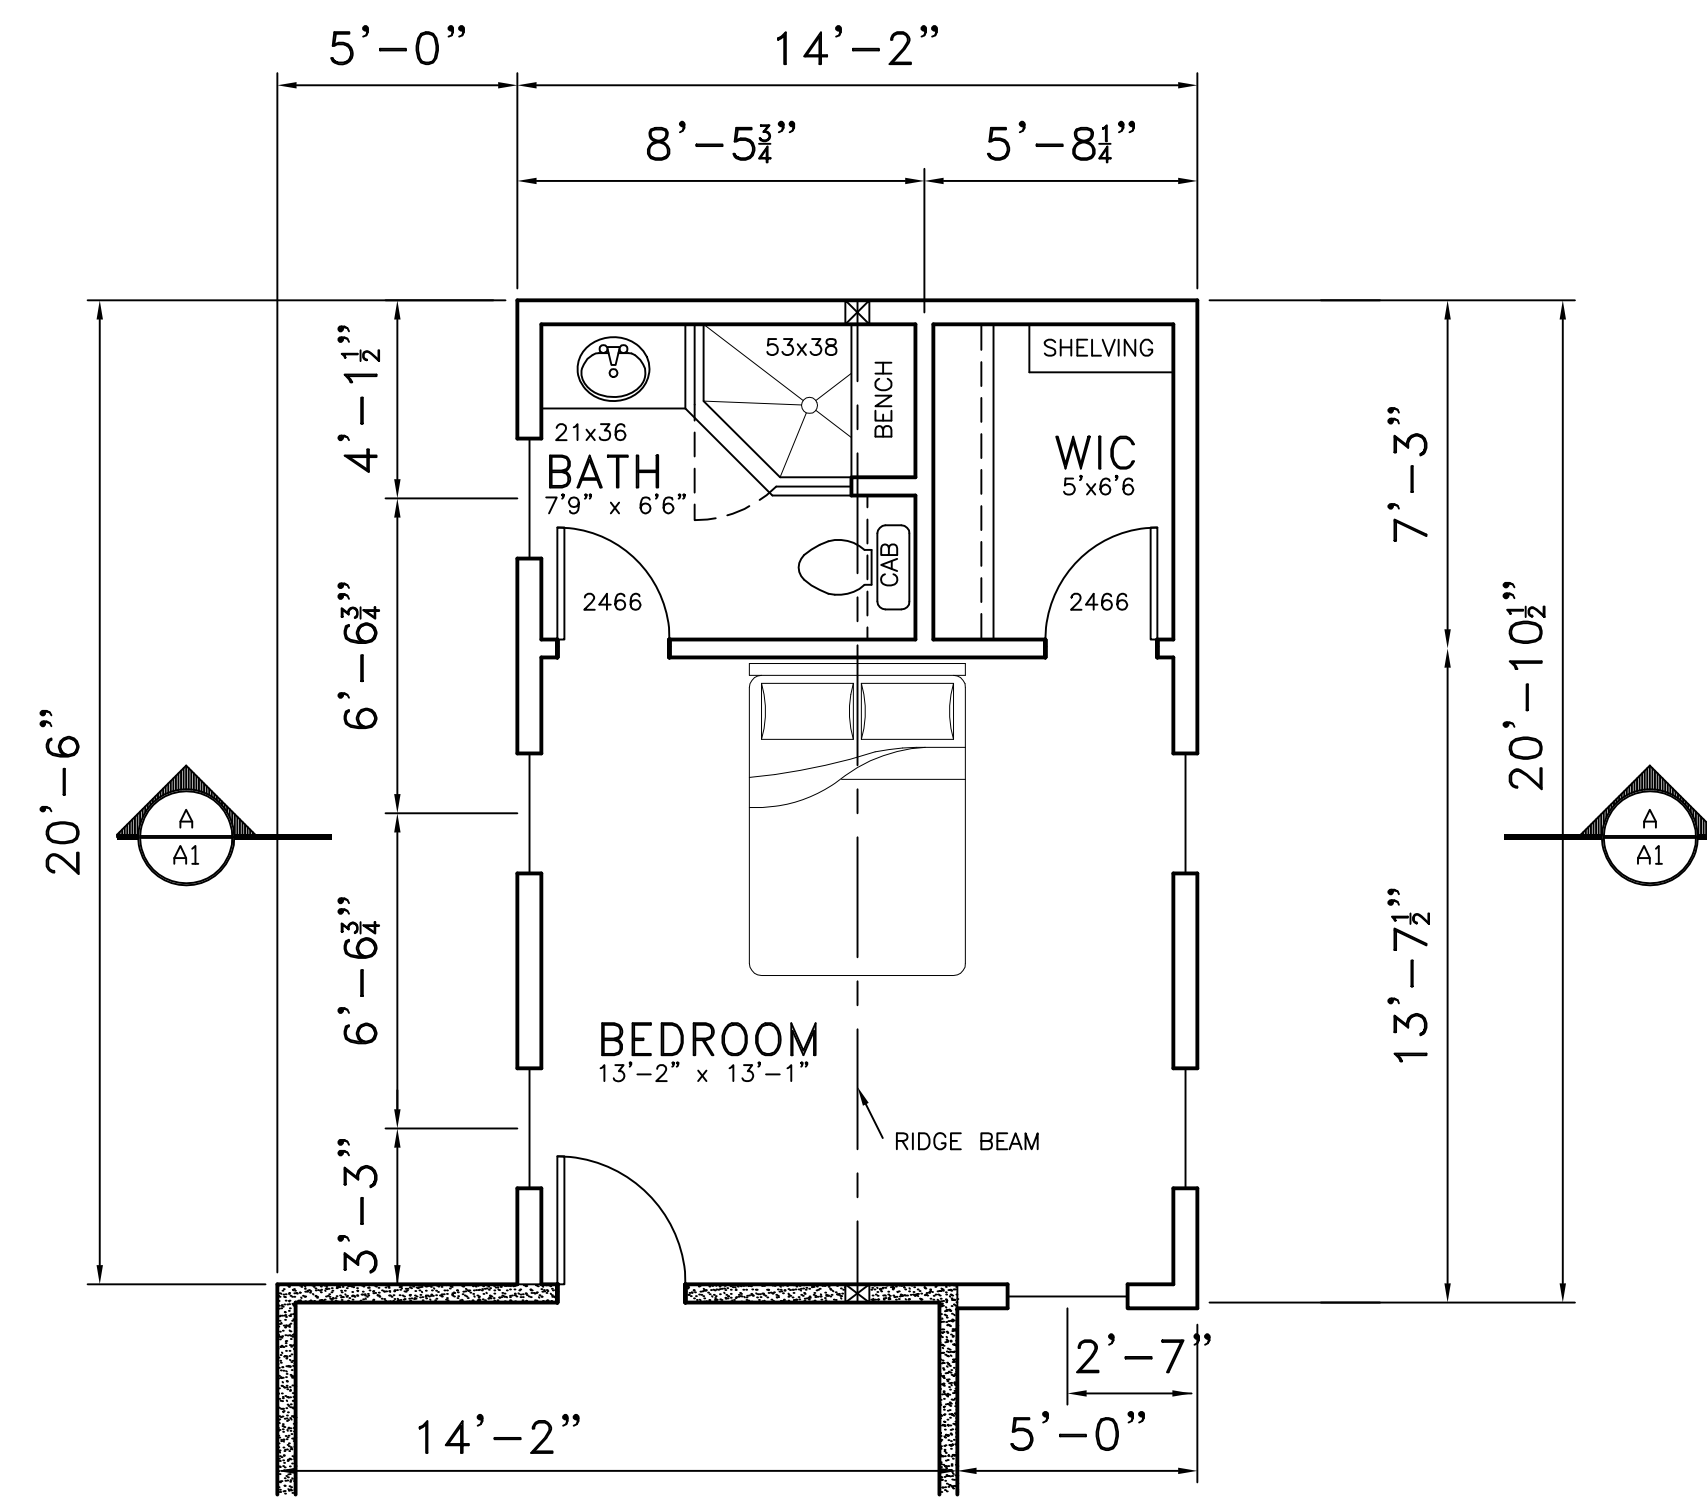


SECOND FLOOR PLAN
SCALE: 1/4"=1'-0"



EAST ELEVATION
SCALE: 1/4"=1'-0"




NORTH ELEVATION
SCALE: 1/4"=1'-0"

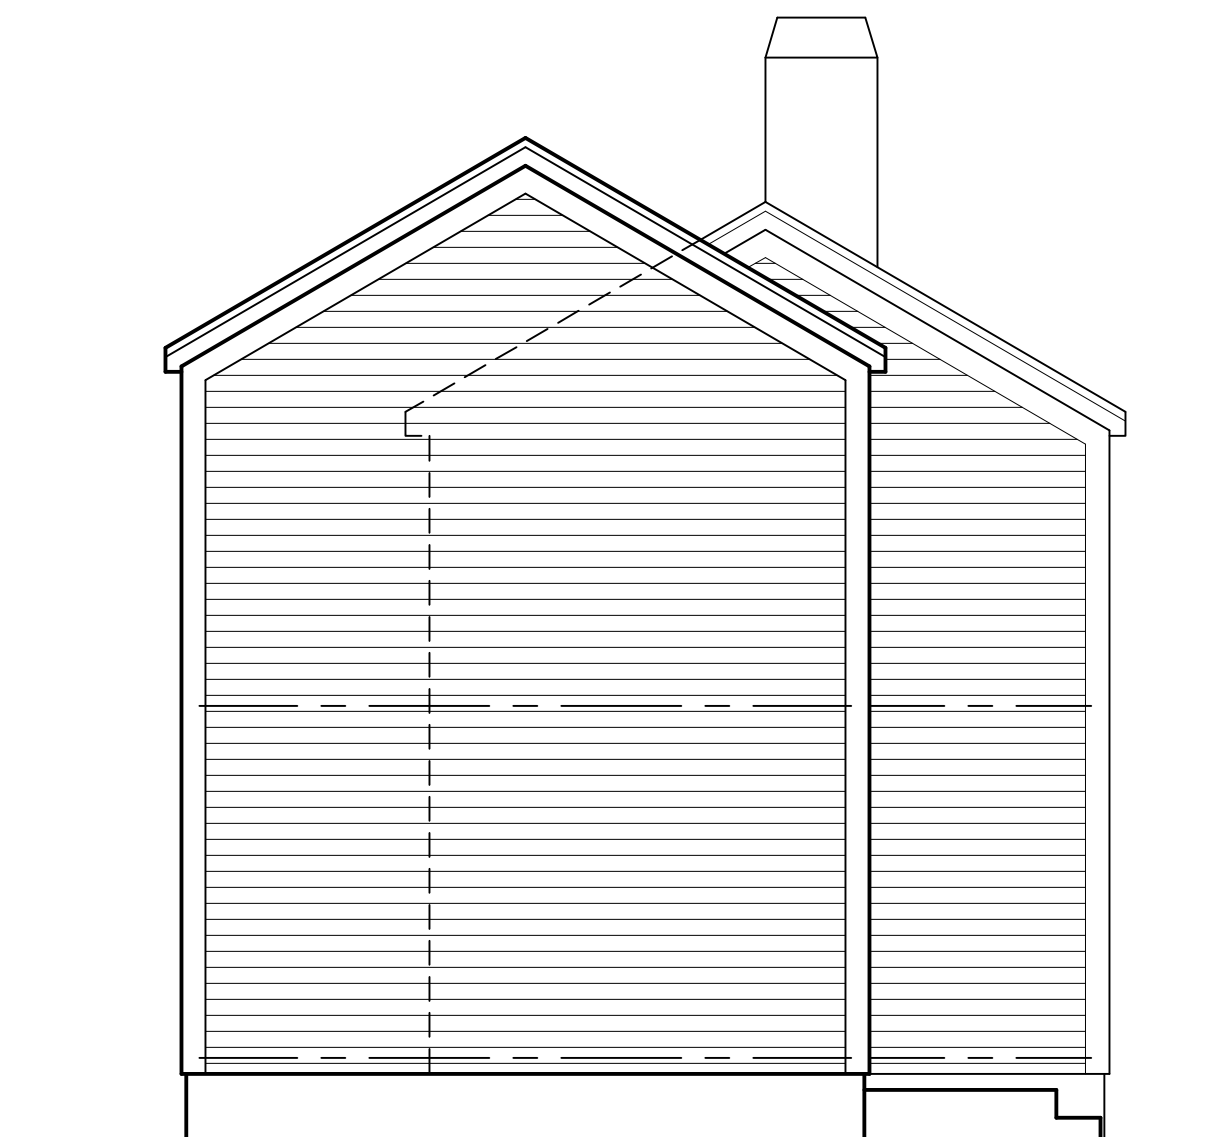

WEST ELEVATION
SCALE: 1/4"=1'-0"



SOUTH ELEVATION
SCALE: 1/4"=1'-0"

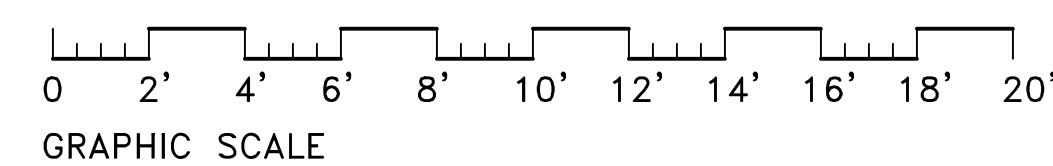

11 MAY 2020

