

FIRST FLOOR PLAN 855 SQUARE FEET
 1/4" = 1'-0"

Amy Nastasi
 Architect
 1341 Massachusetts Avenue
 Lexington, MA 02420
 339-223-2692
 amynastasi@gmail.com

Project:
 Drago Residence
 3 Q Street
 Newburyport, MA


Title: 1ST FLOOR PLAN

Scale: 1/4" = 1'-0"

Date:


Drawing No.

A.1

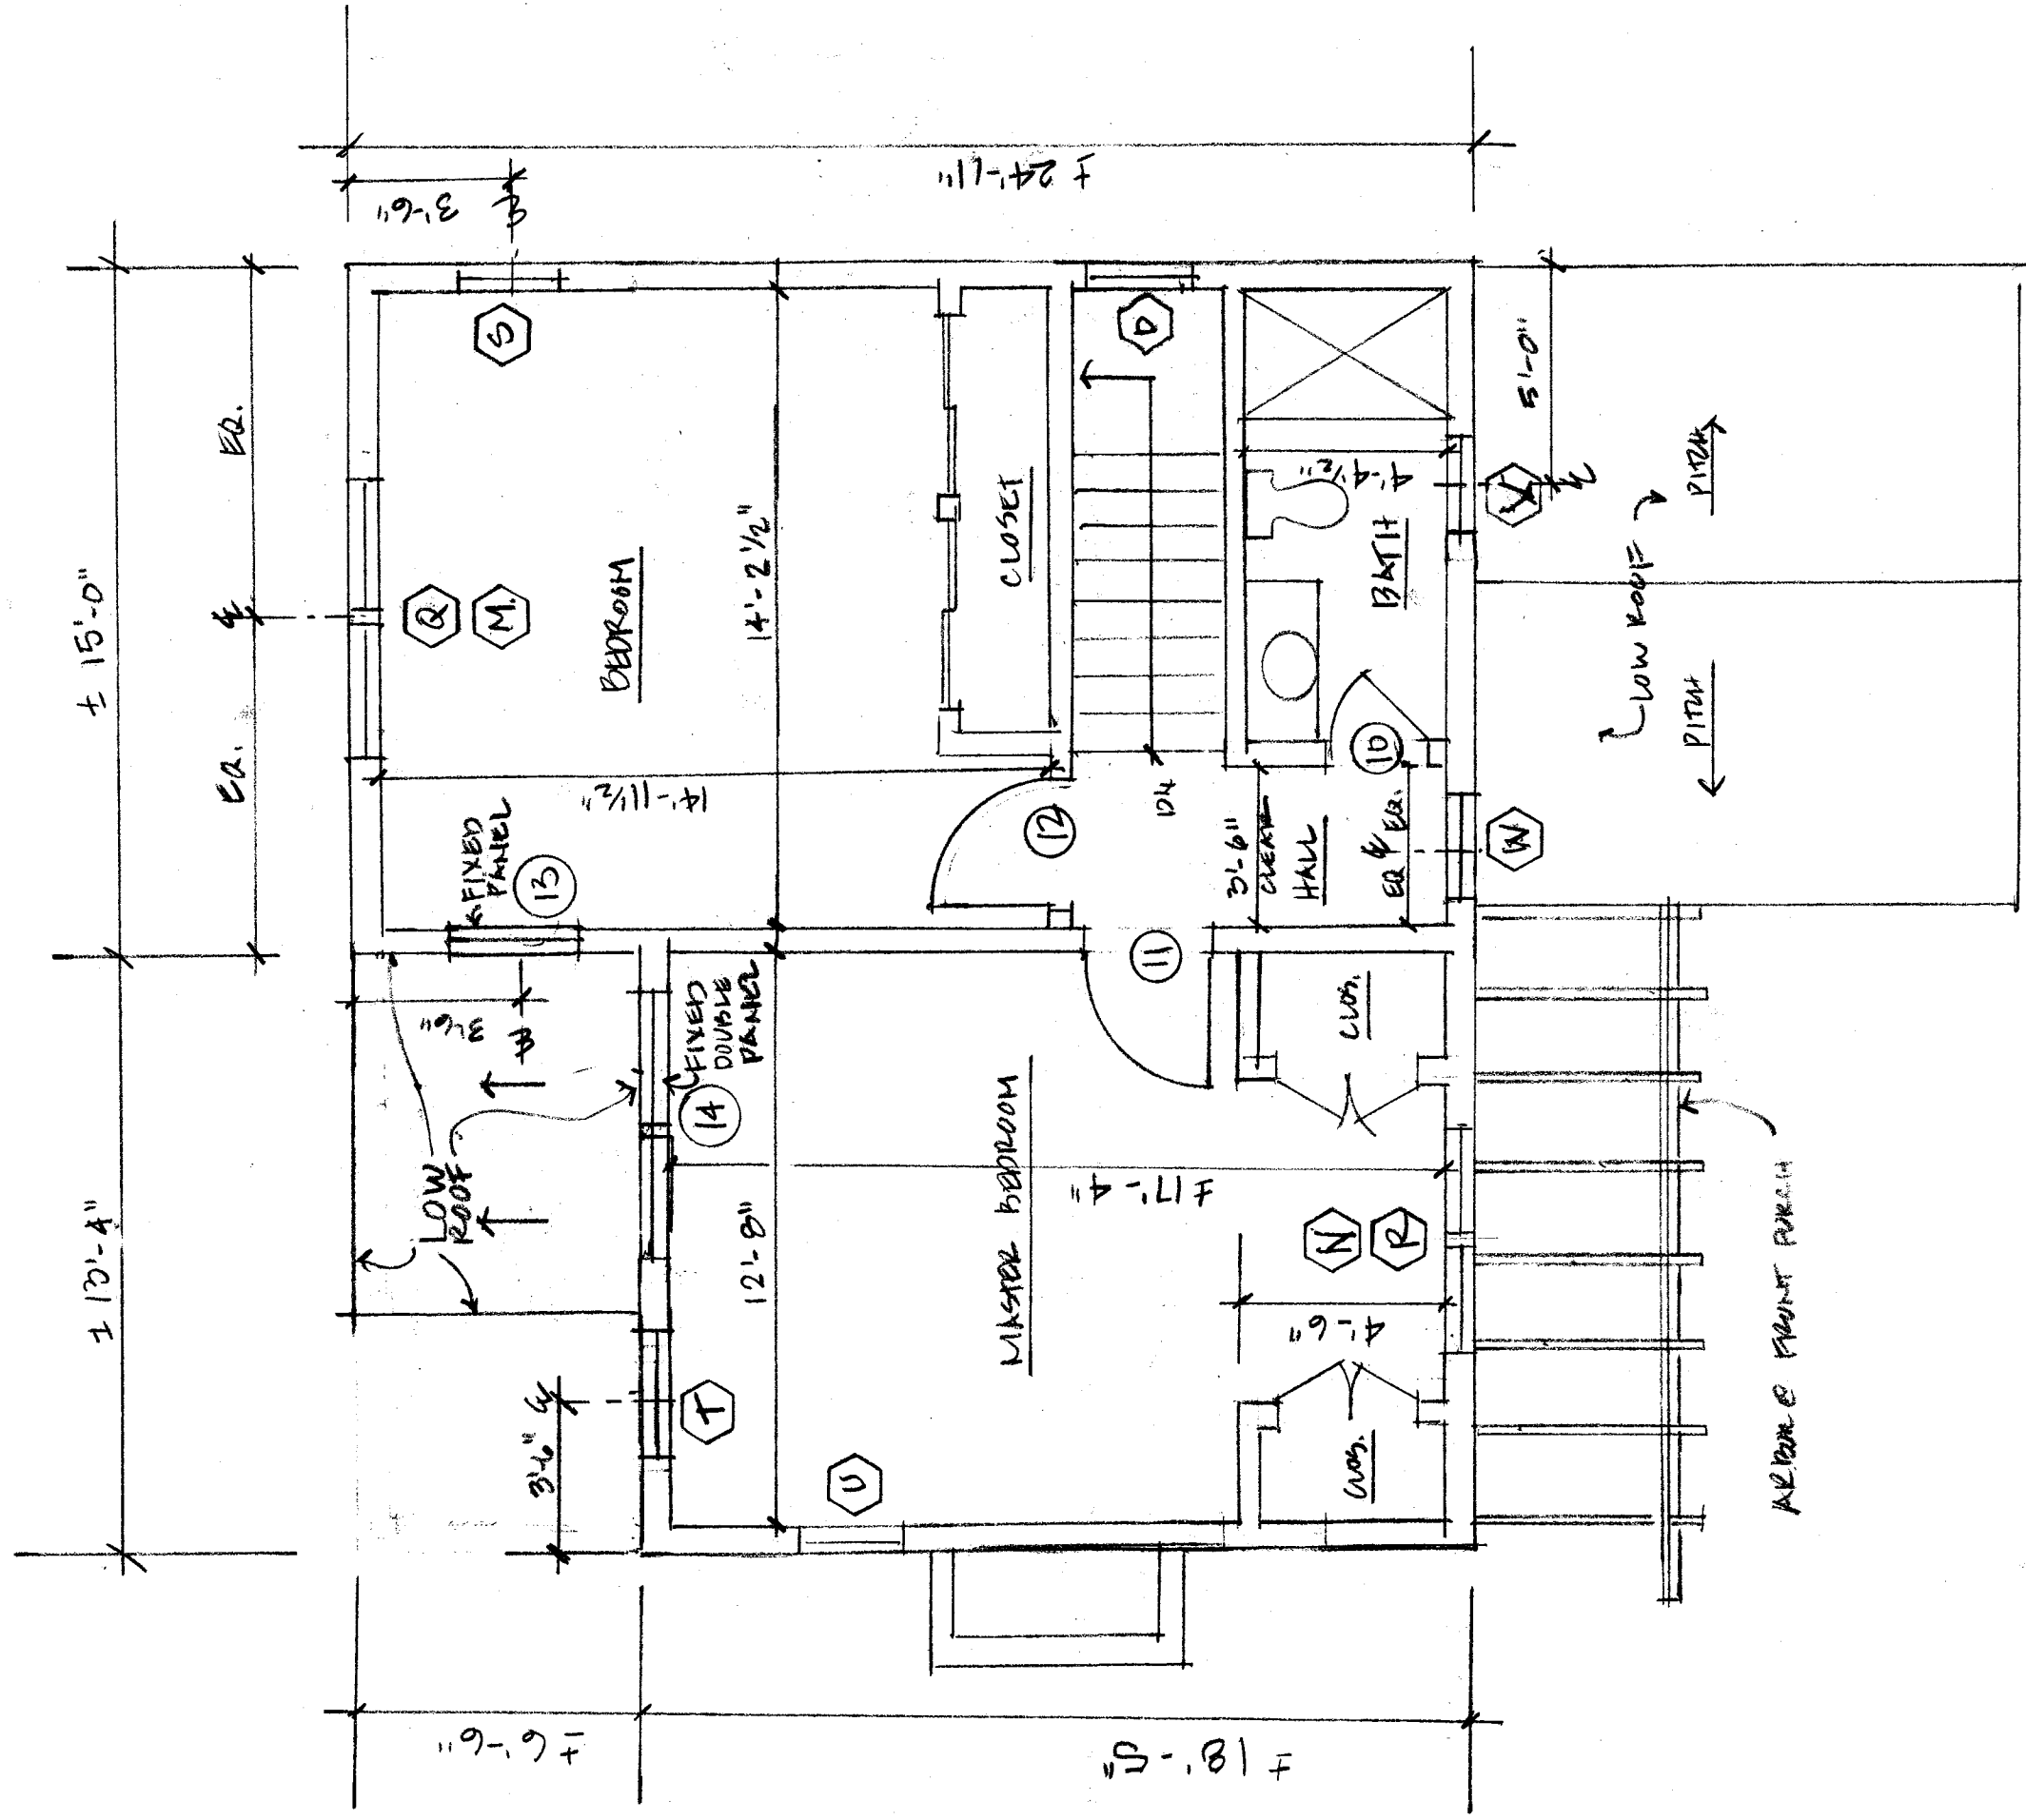

SECOND FLOOR PLAN 621 SQUARE FEET
 1/4" = 1'-0"

Amy Nastasi Architect 1341 Massachusetts Avenue Lexington, MA 02420 339-223-2692 amynastasi@gmail.com	Project: Drago Residence 3 Q Street Newburyport, MA	Title: SECOND FLOOR PLAN Scale: 1/4" = 1'-0" Date:	Drawing No. A.2
--	---	--	--------------------

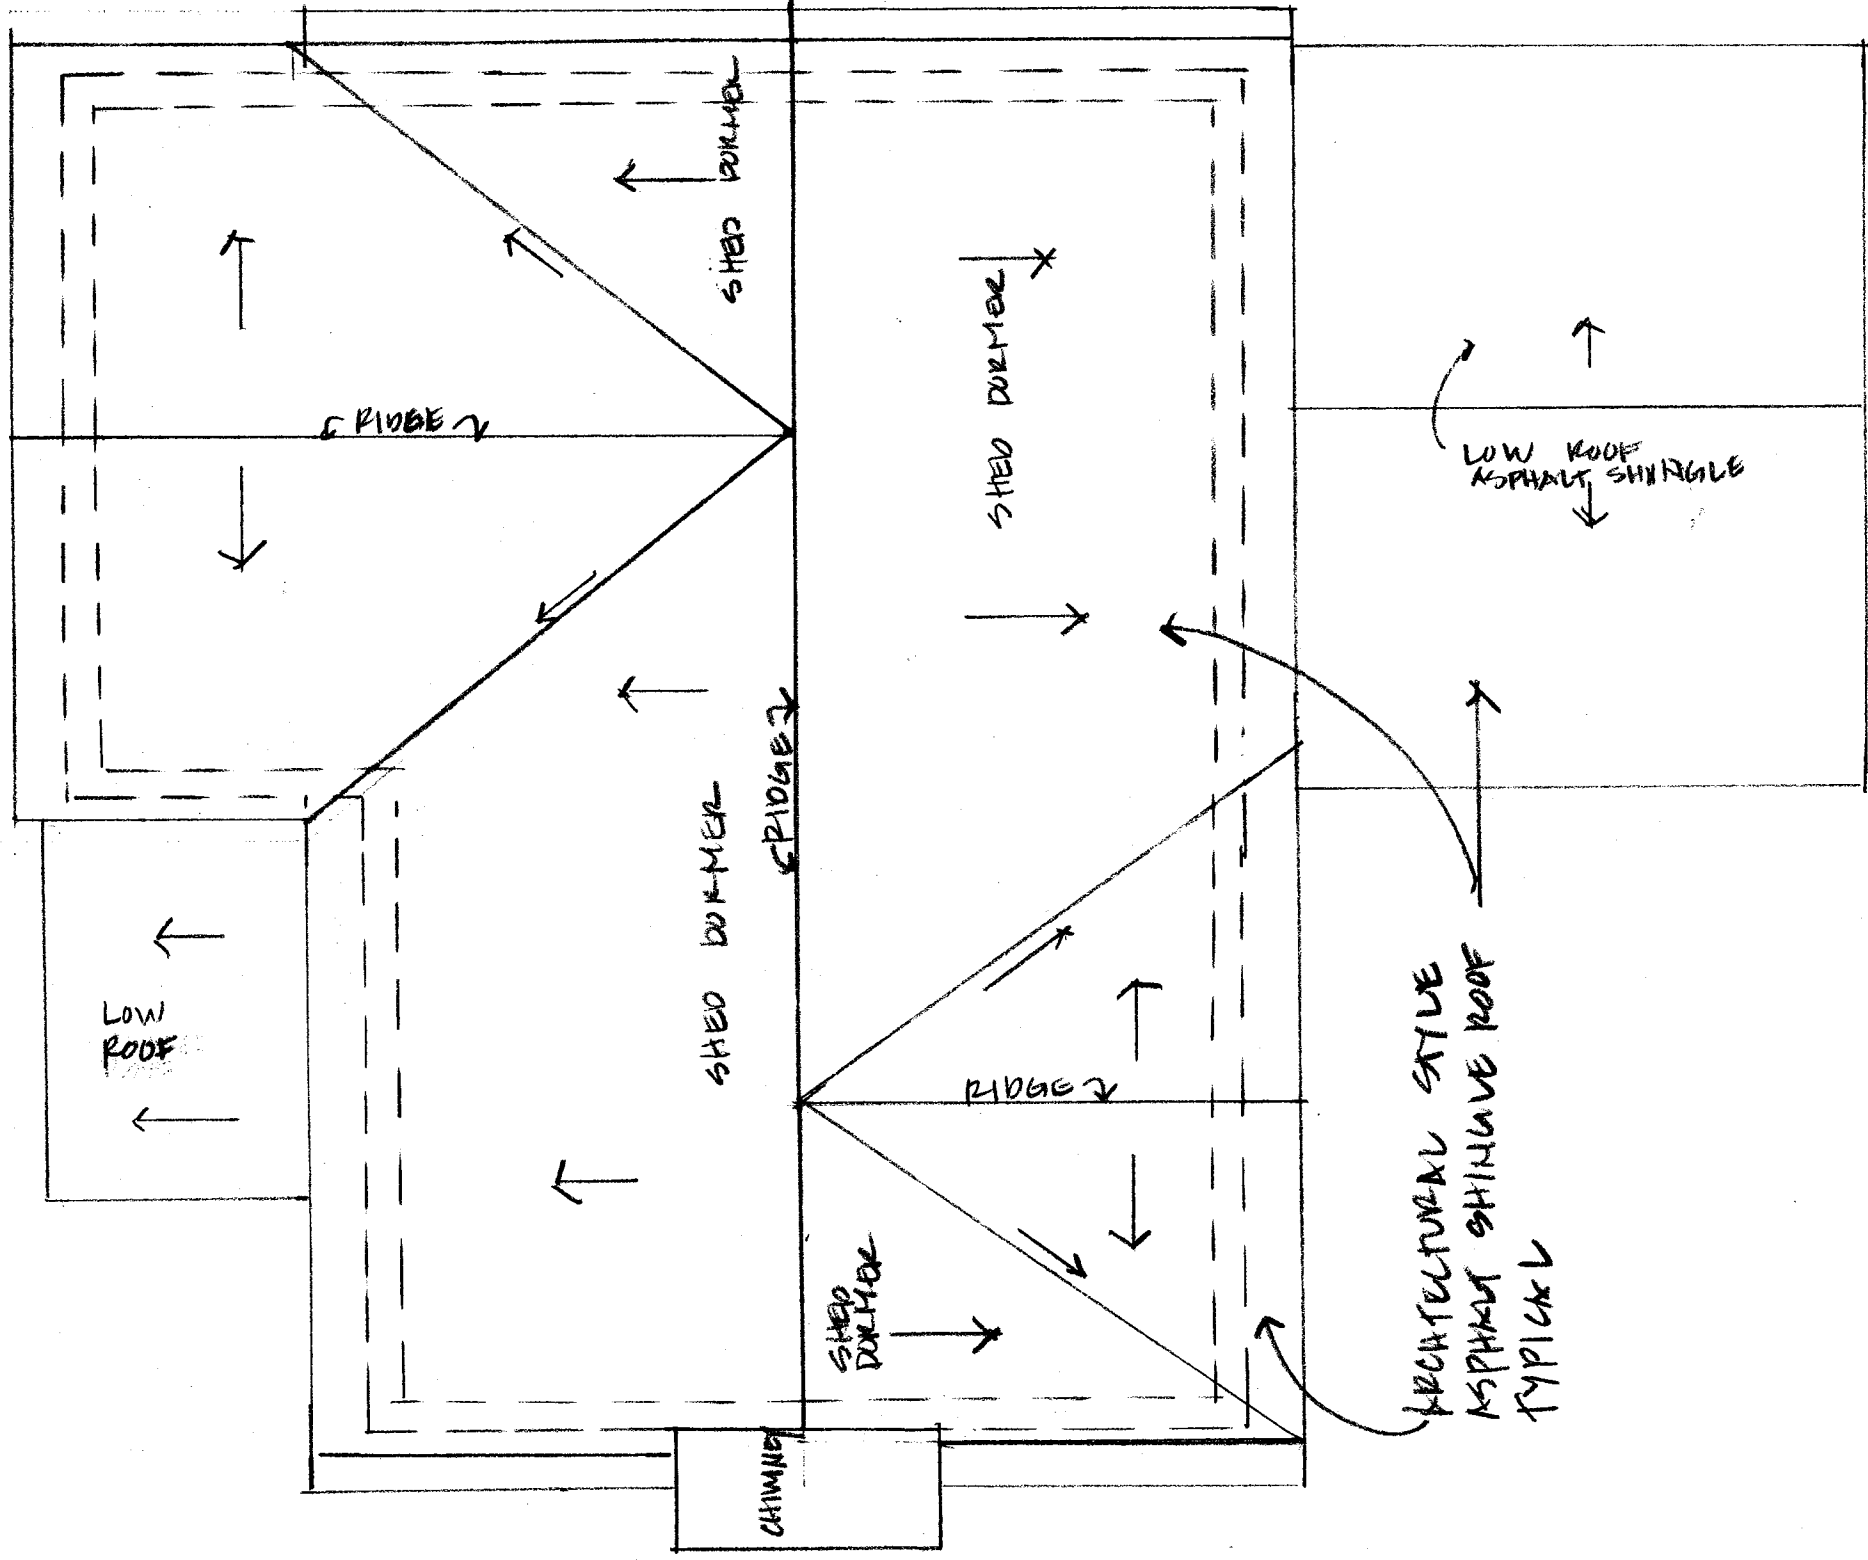

ROOF PLAN


1/4" = 1'-0"

Amy Nastasi
 Architect
 1341 Massachusetts Avenue
 Lexington, MA 02420
 339-223-2692
 amynastasi@gmail.com

Project: Drago Residence
 3 Q Street
 Newburyport, MA

Title: ROOF PLAN
 Scale: 1/4" = 1'-0"
 Date:

Drawing No.
A.3

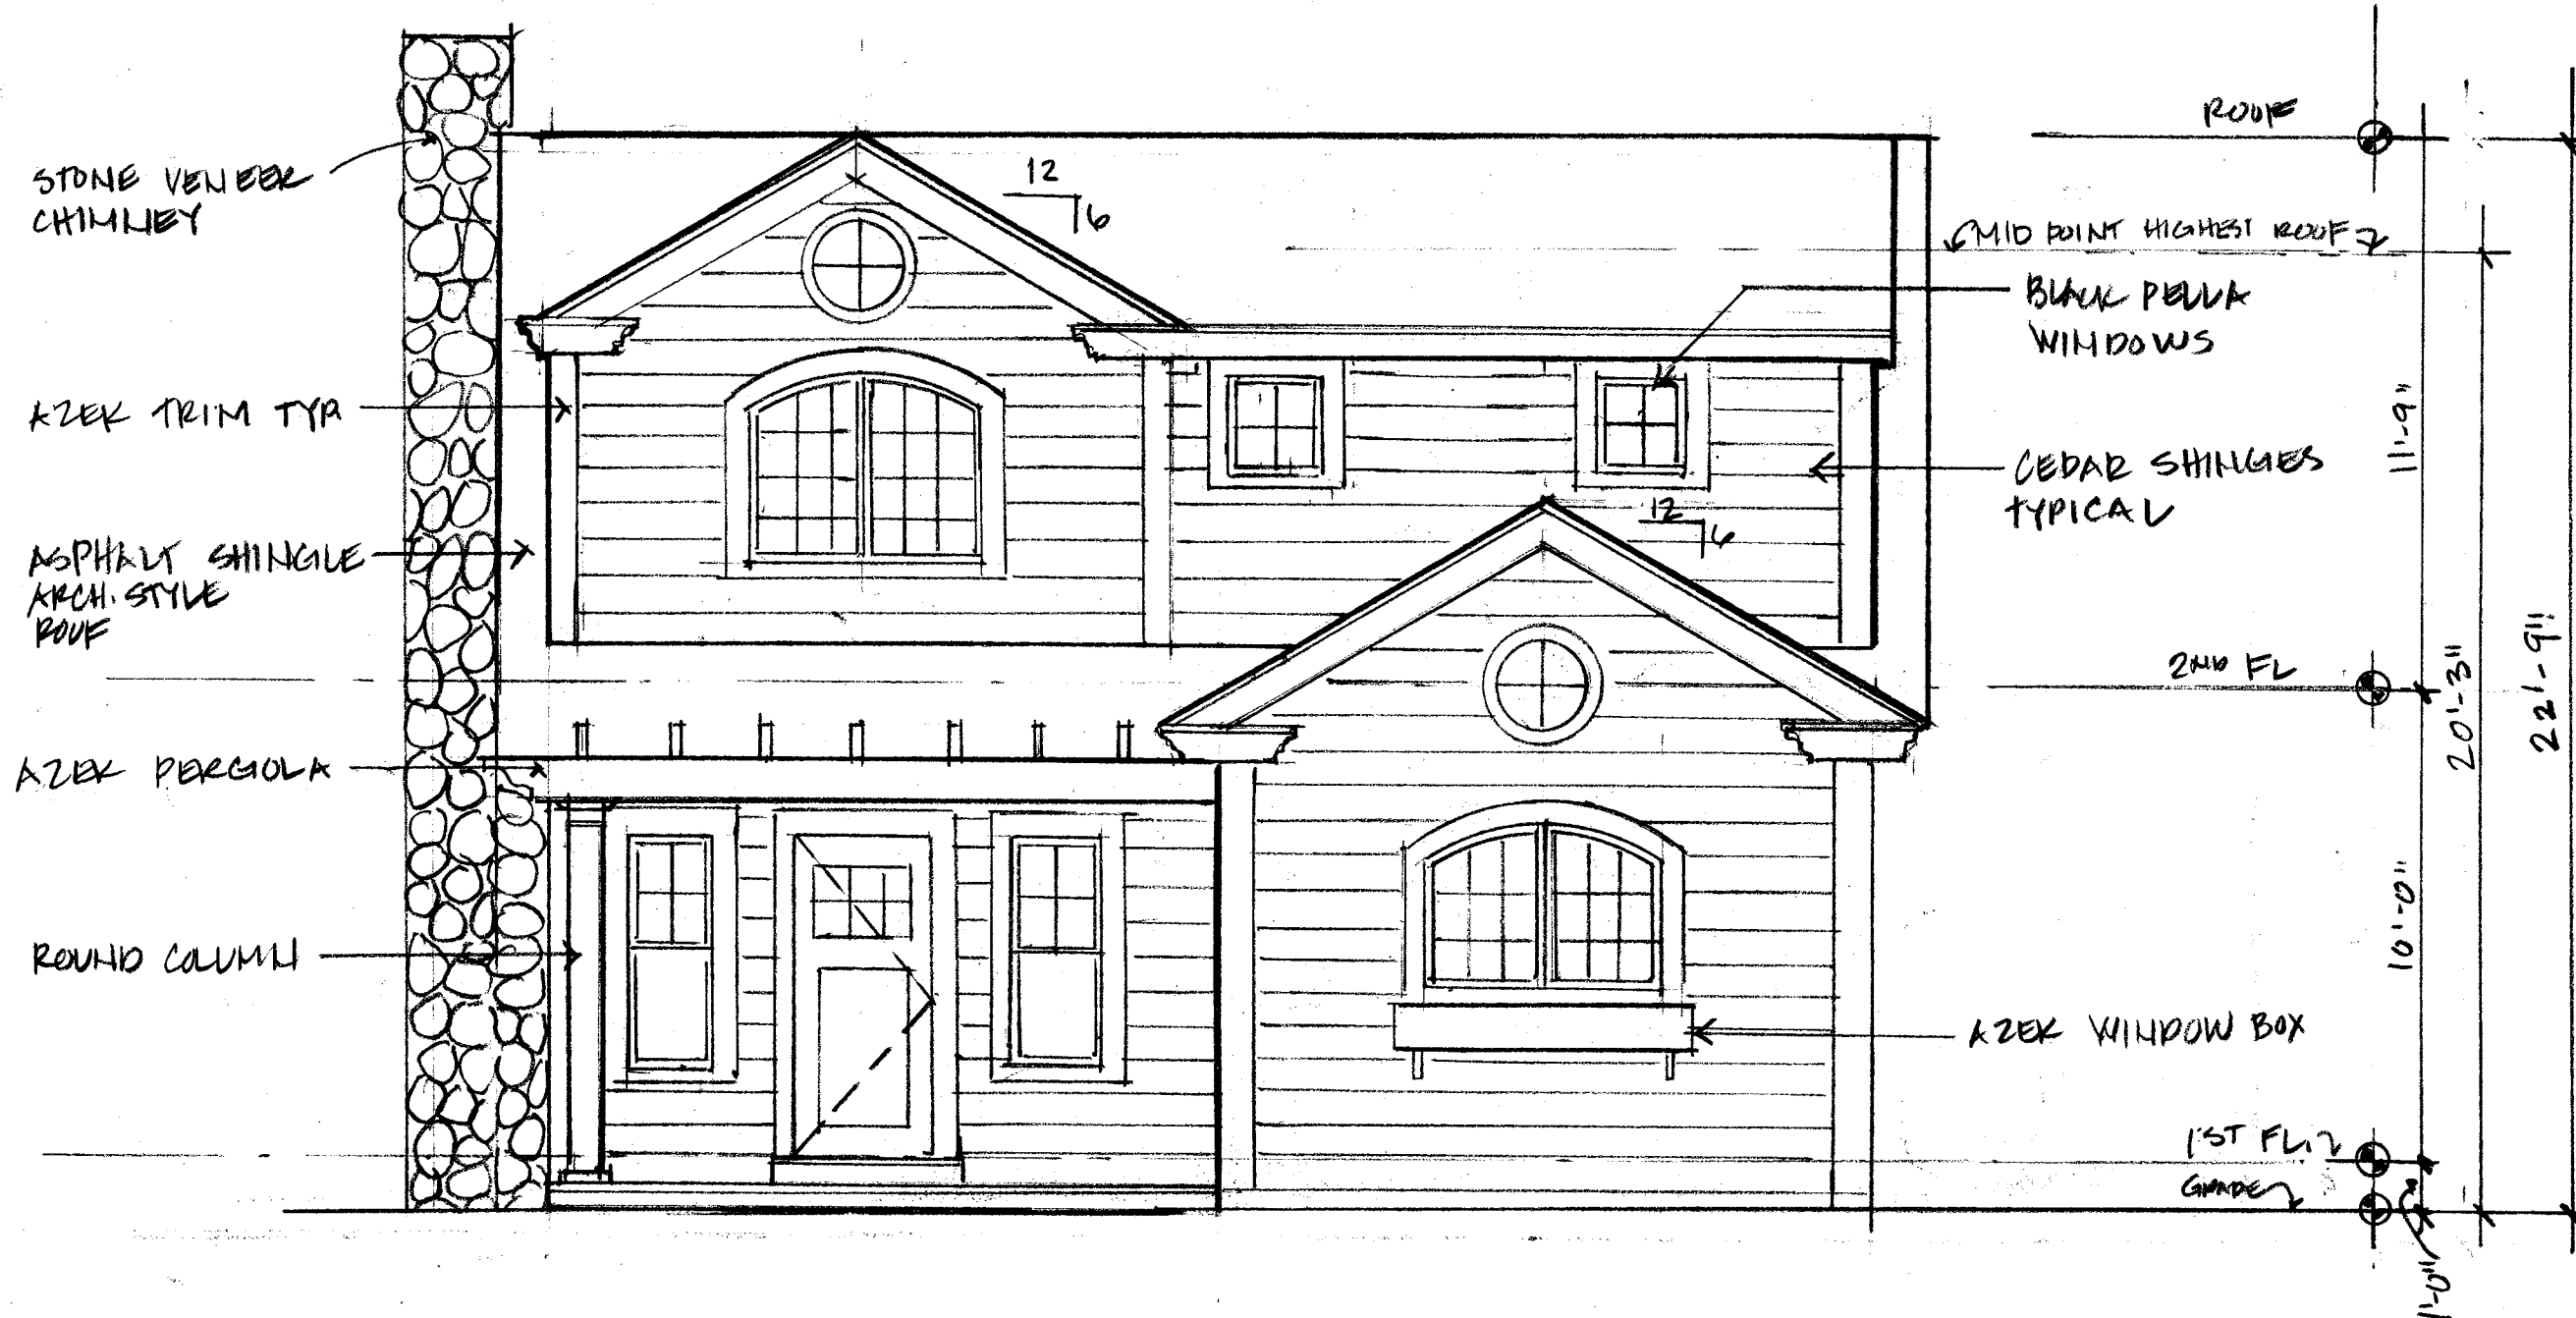


FRONT ELEVATION
 1/4" = 1'-0"

Drawing No.
A.4

Title: FRONT ELEVATION
 Scale: 1/4" = 1'-0"
 Date:

Project: Drago Residence
 3 Q Street
 Newburyport, MA

Amy Nastasi
 Architect
 1341 Massachusetts Avenue
 Lexington, MA 02420
 339-223-2692
 amynastasi@gmail.com

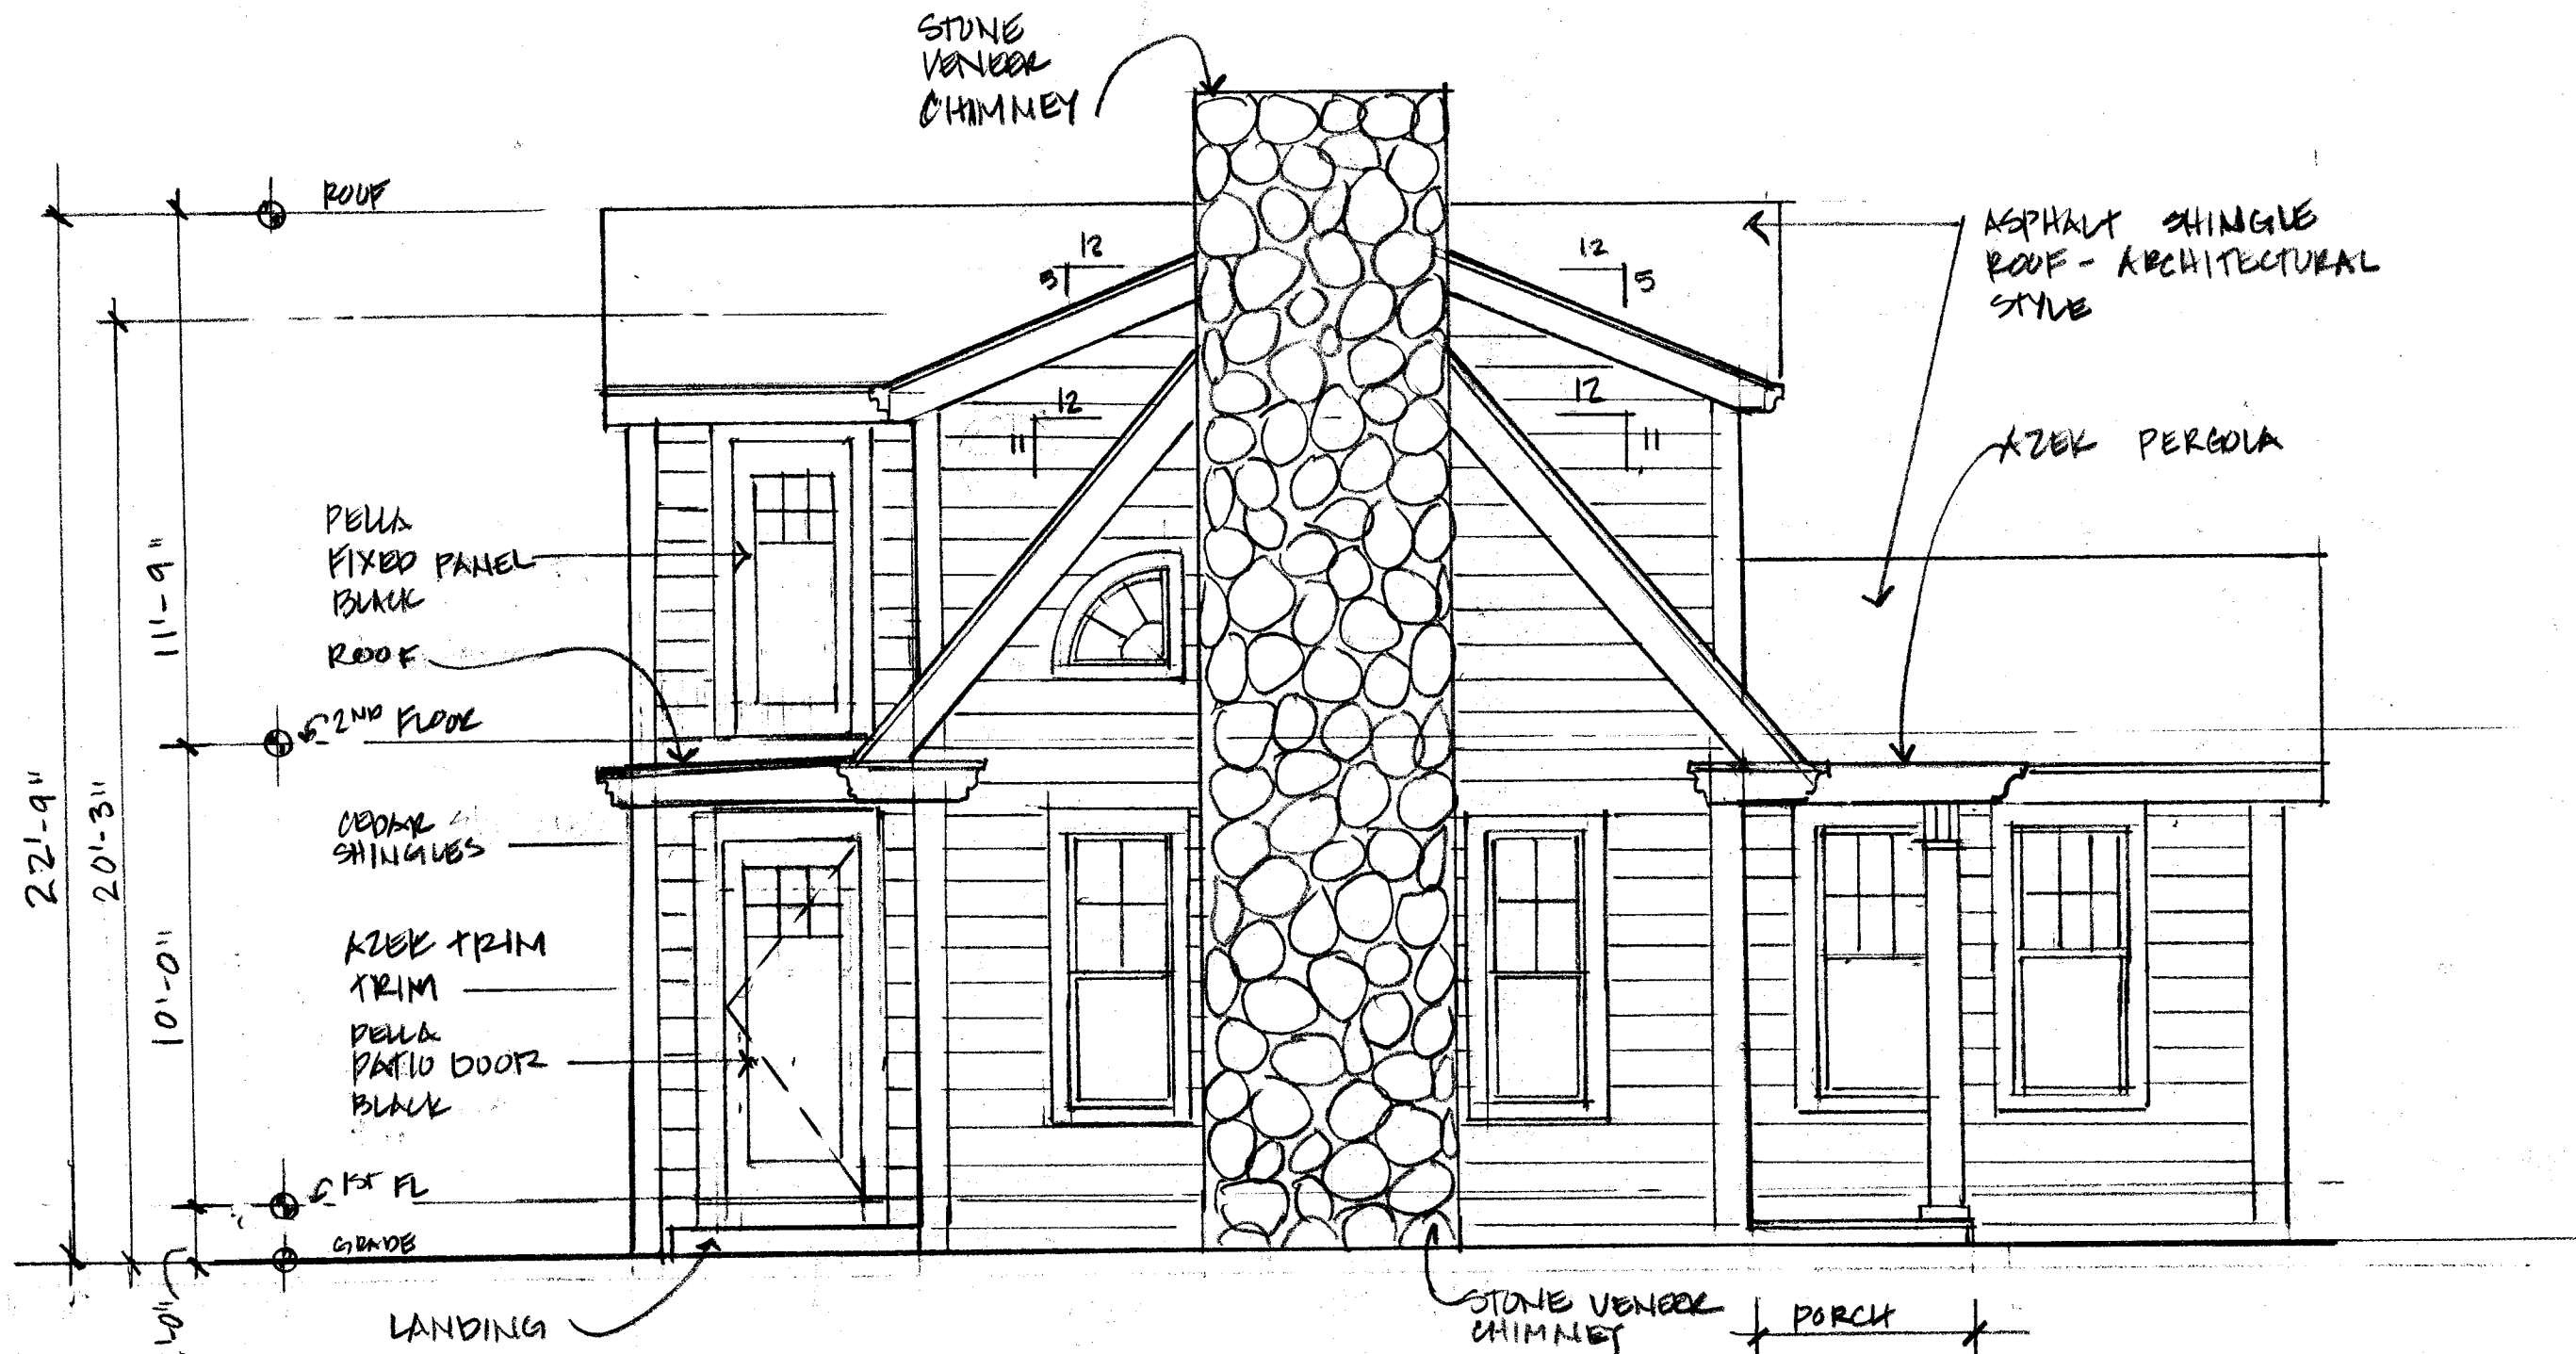


WEST SIDE ELEVATION
 1/4" = 1'-0"

Drawing No.
A-5

Title: **SIDE ELEVATION (WEST)**
 Scale: **1/4" = 1'-0"**
 Date:

Project:
Drago Residence
3 Q Street
Newburyport, MA

Amy Nastasi
 Architect
 1341 Massachusetts Avenue
 Lexington, MA 02420
 339-223-2692
 amynastasi@gmail.com

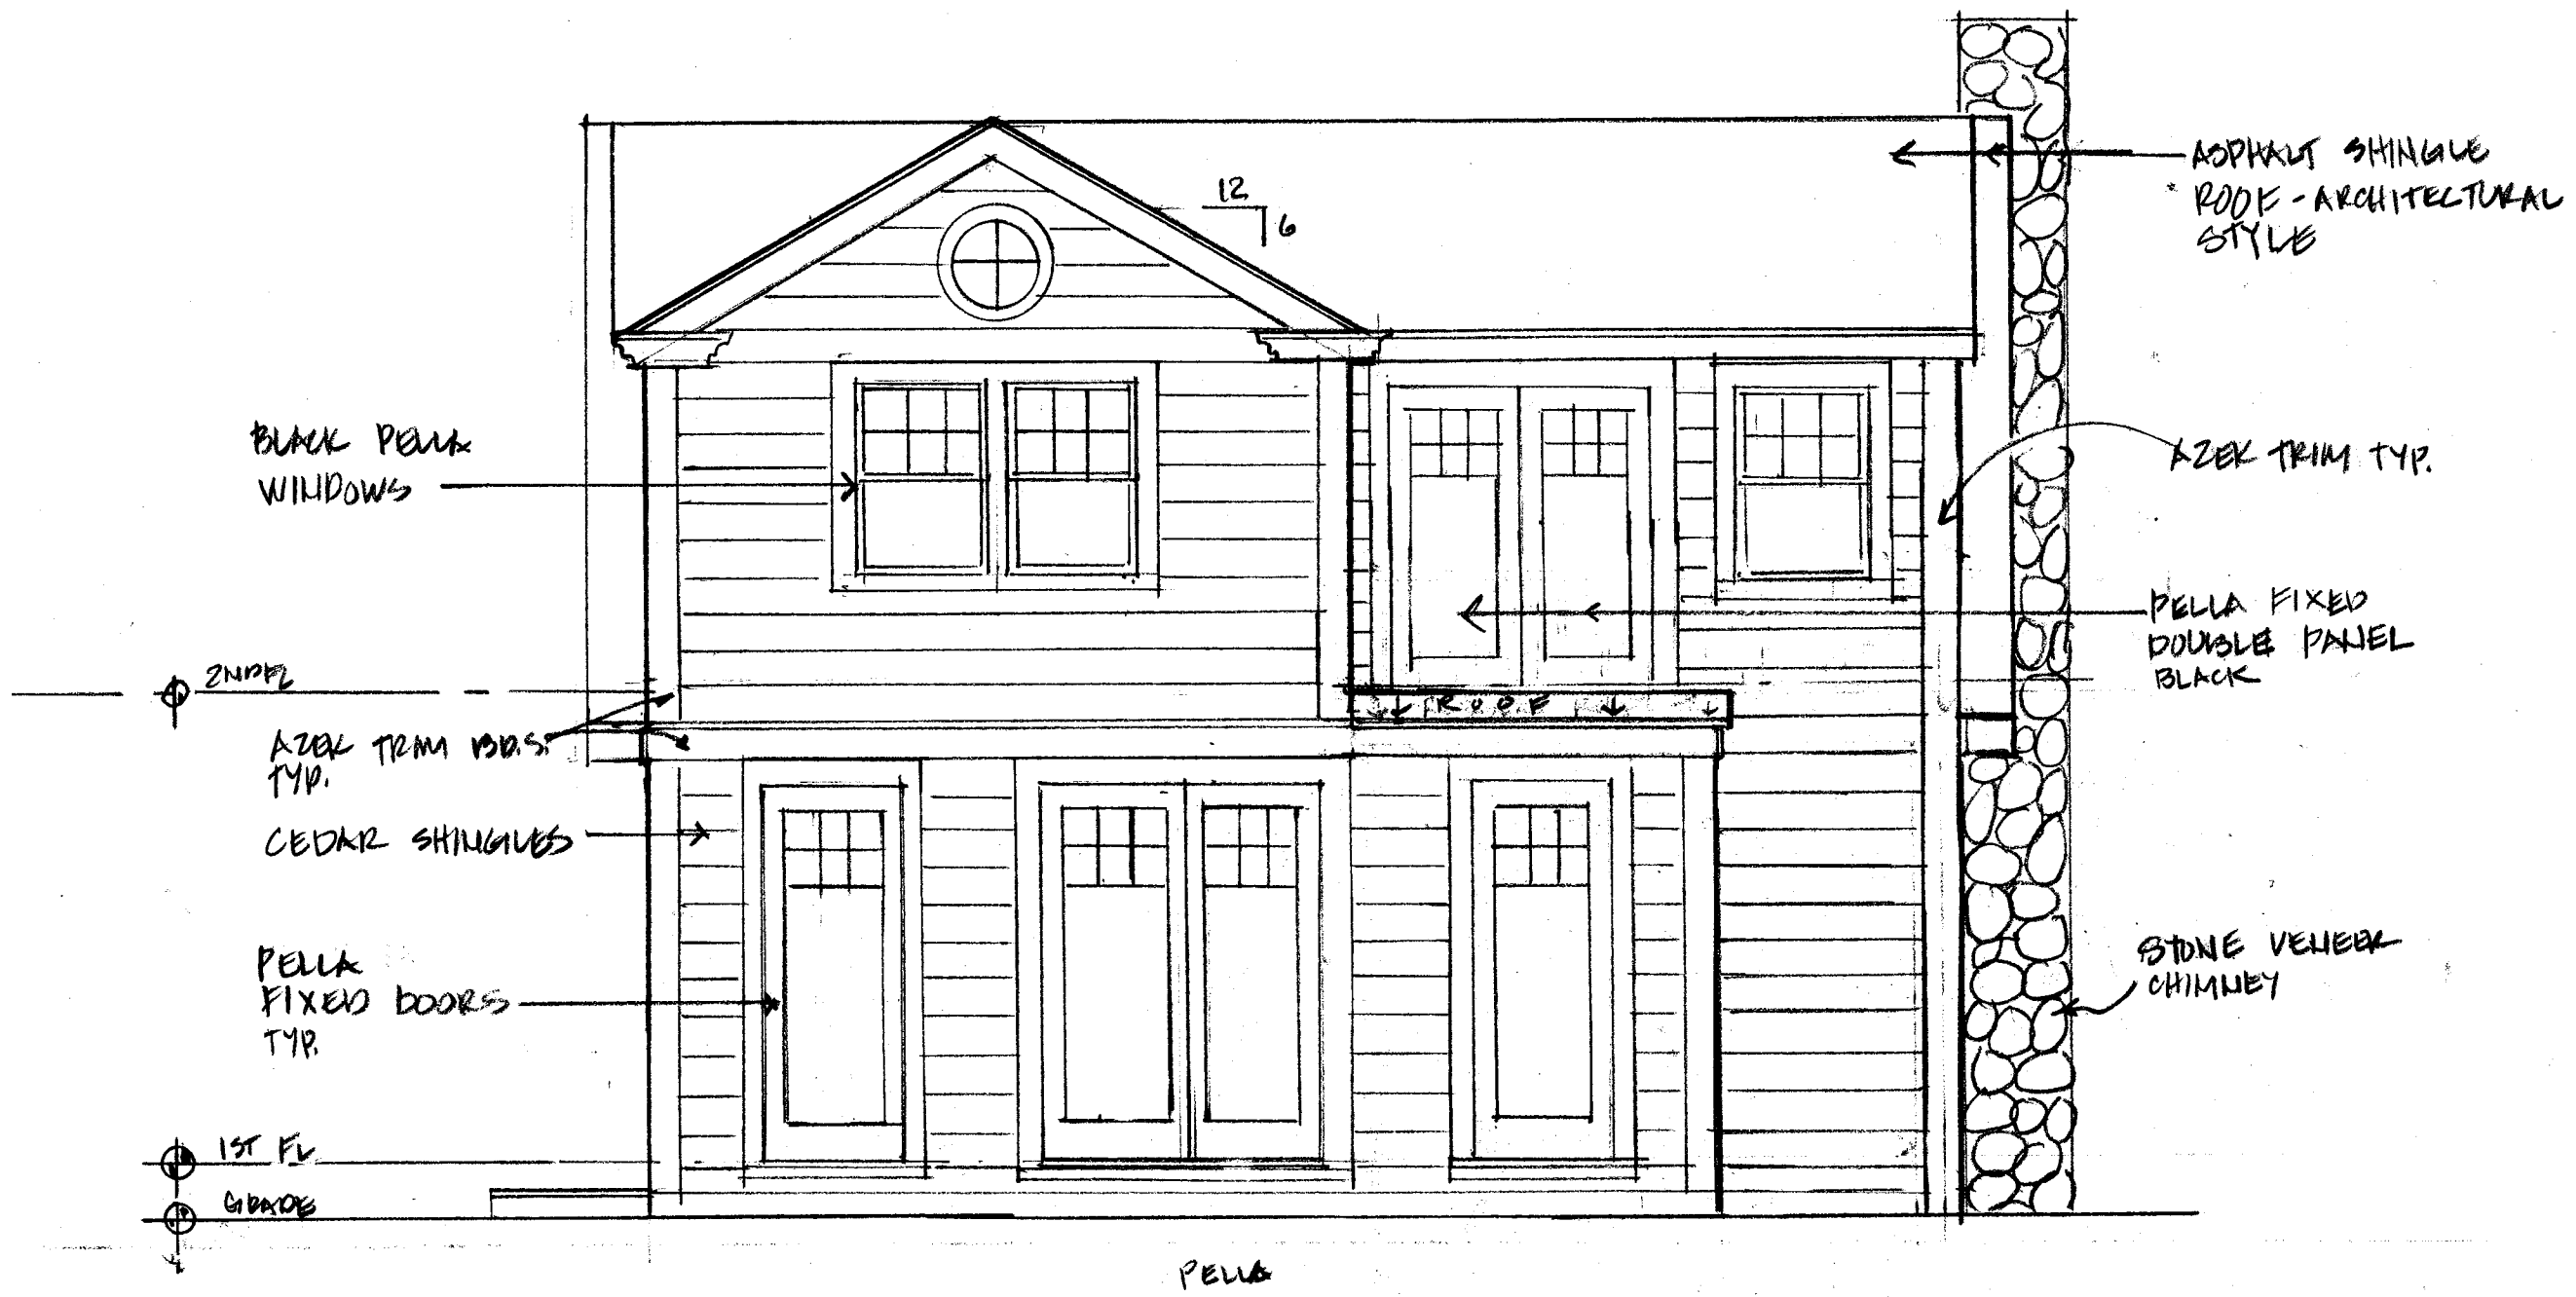

REAR ELEVATION


1/4" = 1'-0"

Drawing No.
A.6

Title: REAR ELEVATION
Scale: 1/4" = 1'-0"
Date:

Project:
Drago Residence
3 Q Street
Newburyport, MA

Amy Nastasi
Architect
1341 Massachusetts Avenue
Lexington, MA 02420
339-223-2692
amynastasi@gmail.com

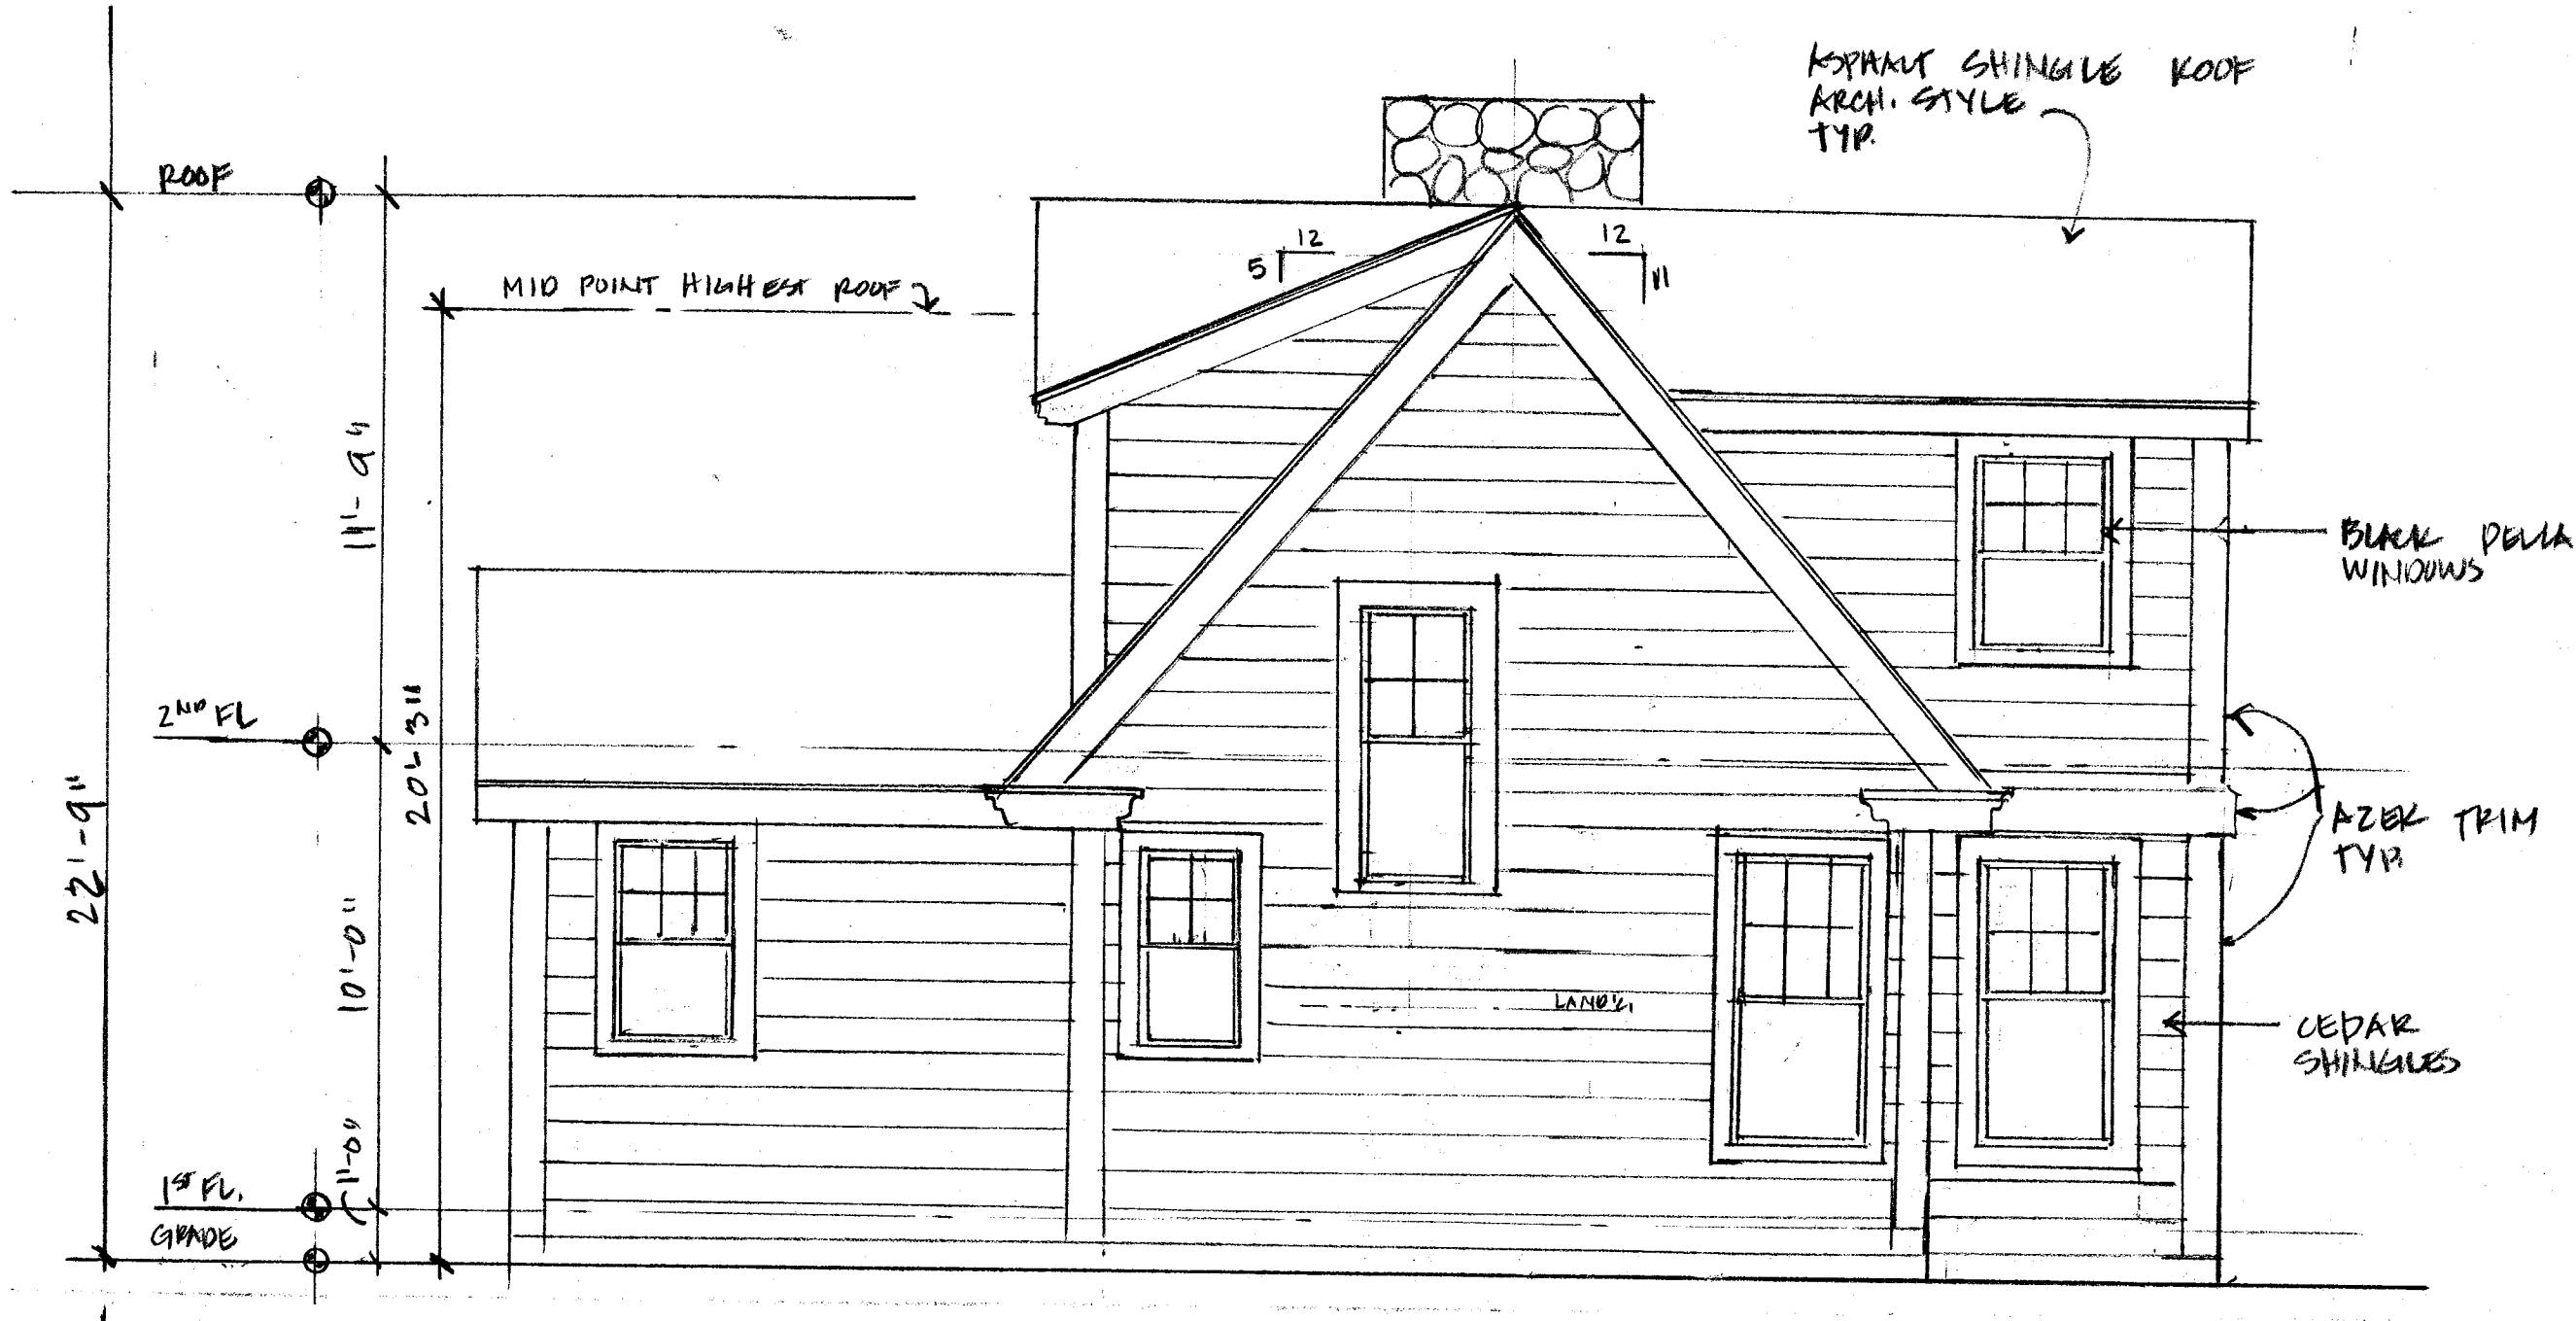

SIDE ELEVATION

1/4" = 1'-0"

Drawing No.

A.7

Title: SIDE ELEVATION

Scale: 1/4" = 1'-0"

Date:

Project:
Drago Residence
 3 Q Street
 Newburyport, MA

Amy Nastasi
 Architect
 1341 Massachusetts Avenue
 Lexington, MA 02420
 339-223-2692
 anynastasi@gmail.com