




③ Proposed Side Yard (at driveway) Elevation  
1/4" = 1'-0"

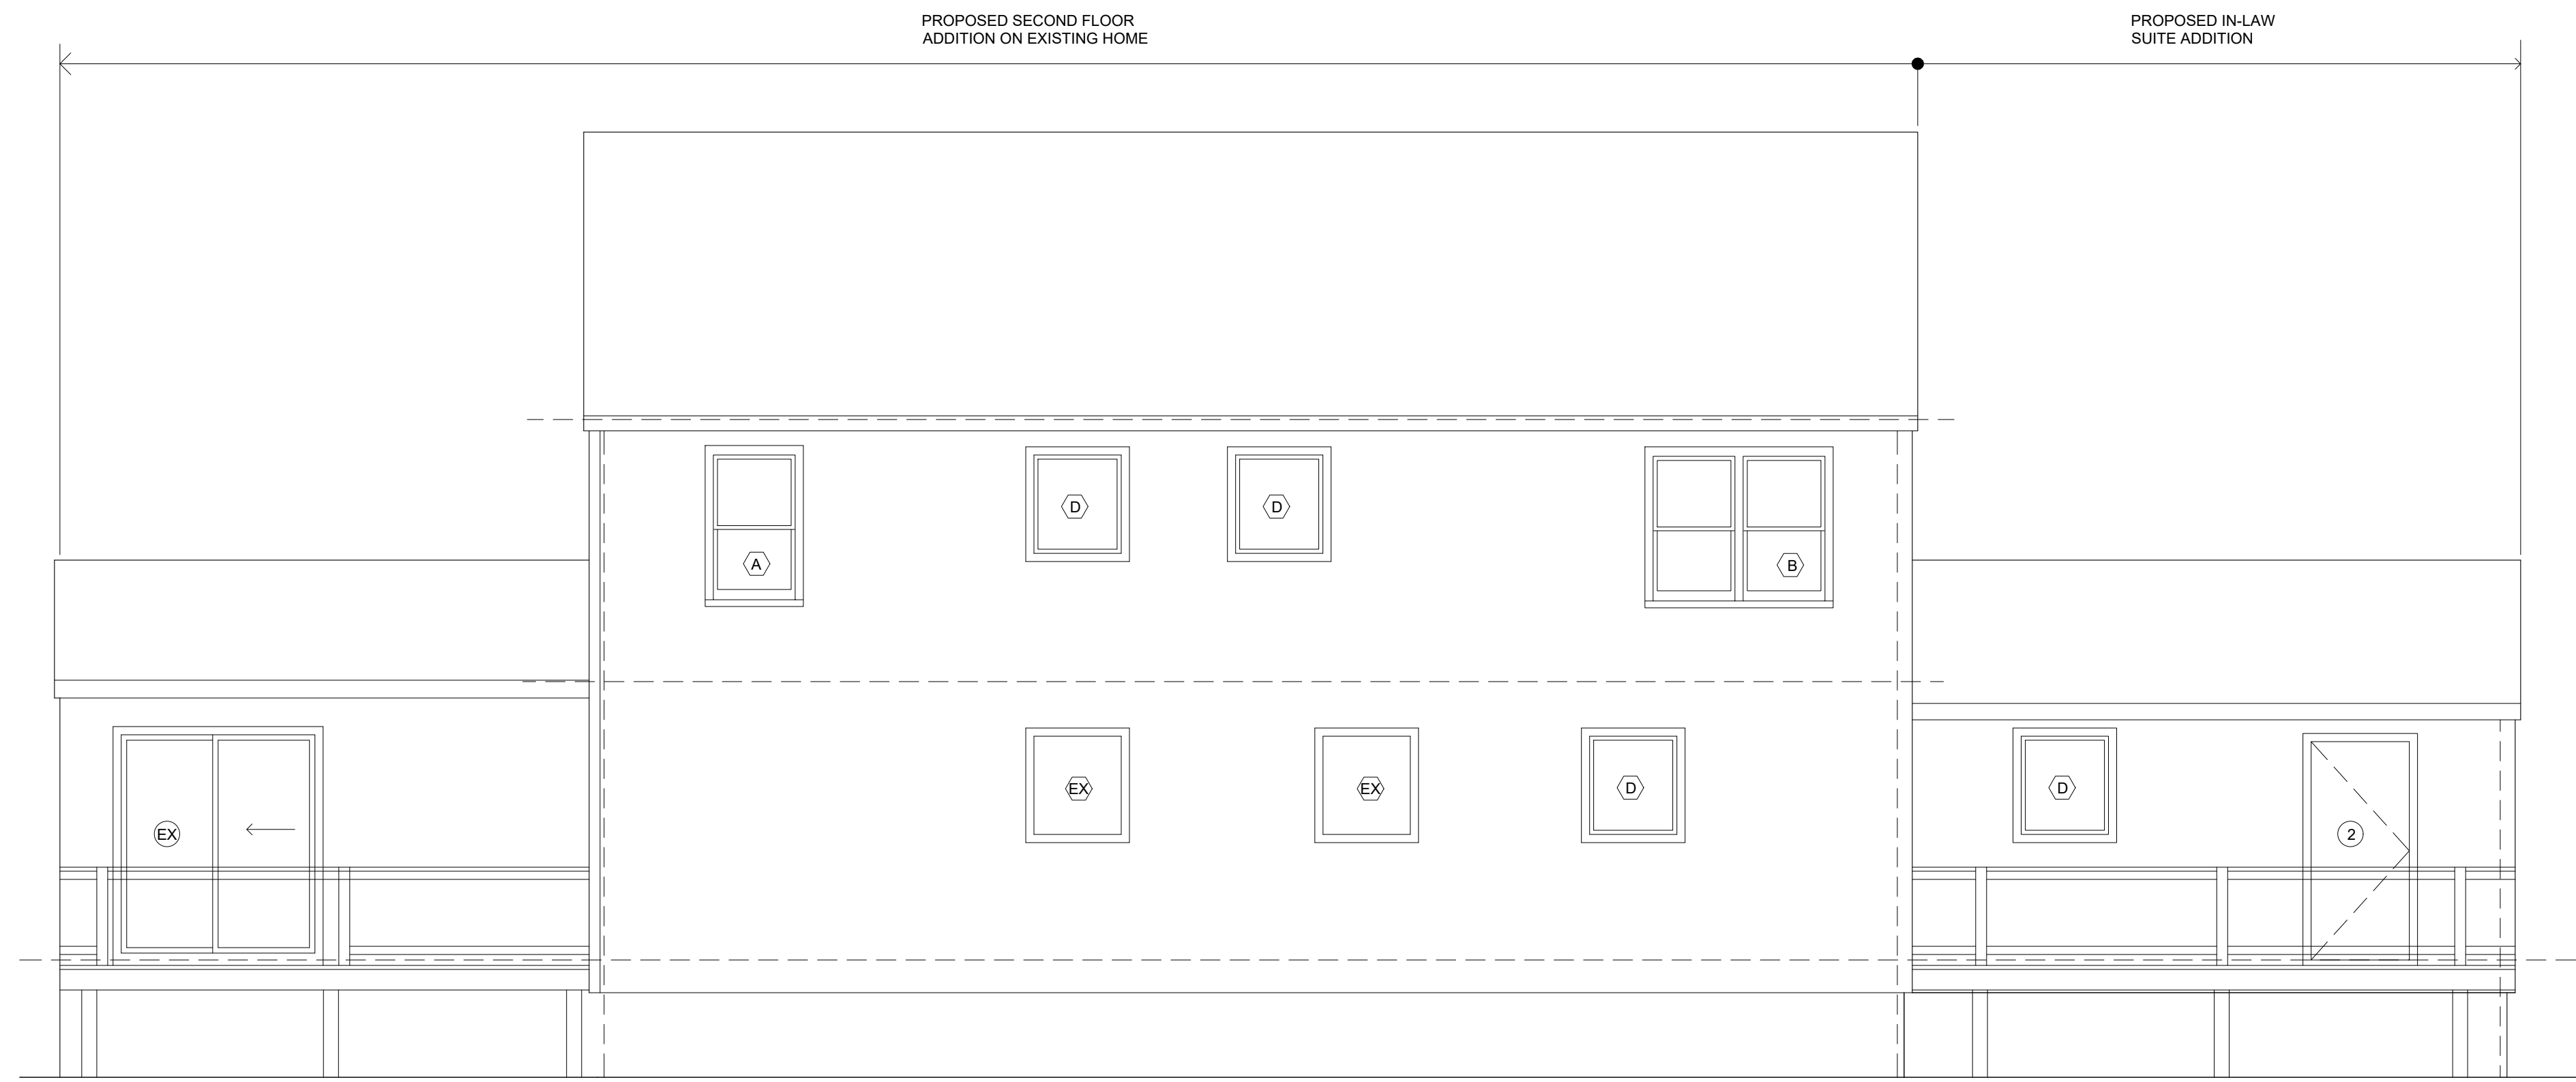

② Proposed Back Yard Elevation  
1/4" = 1'-0"

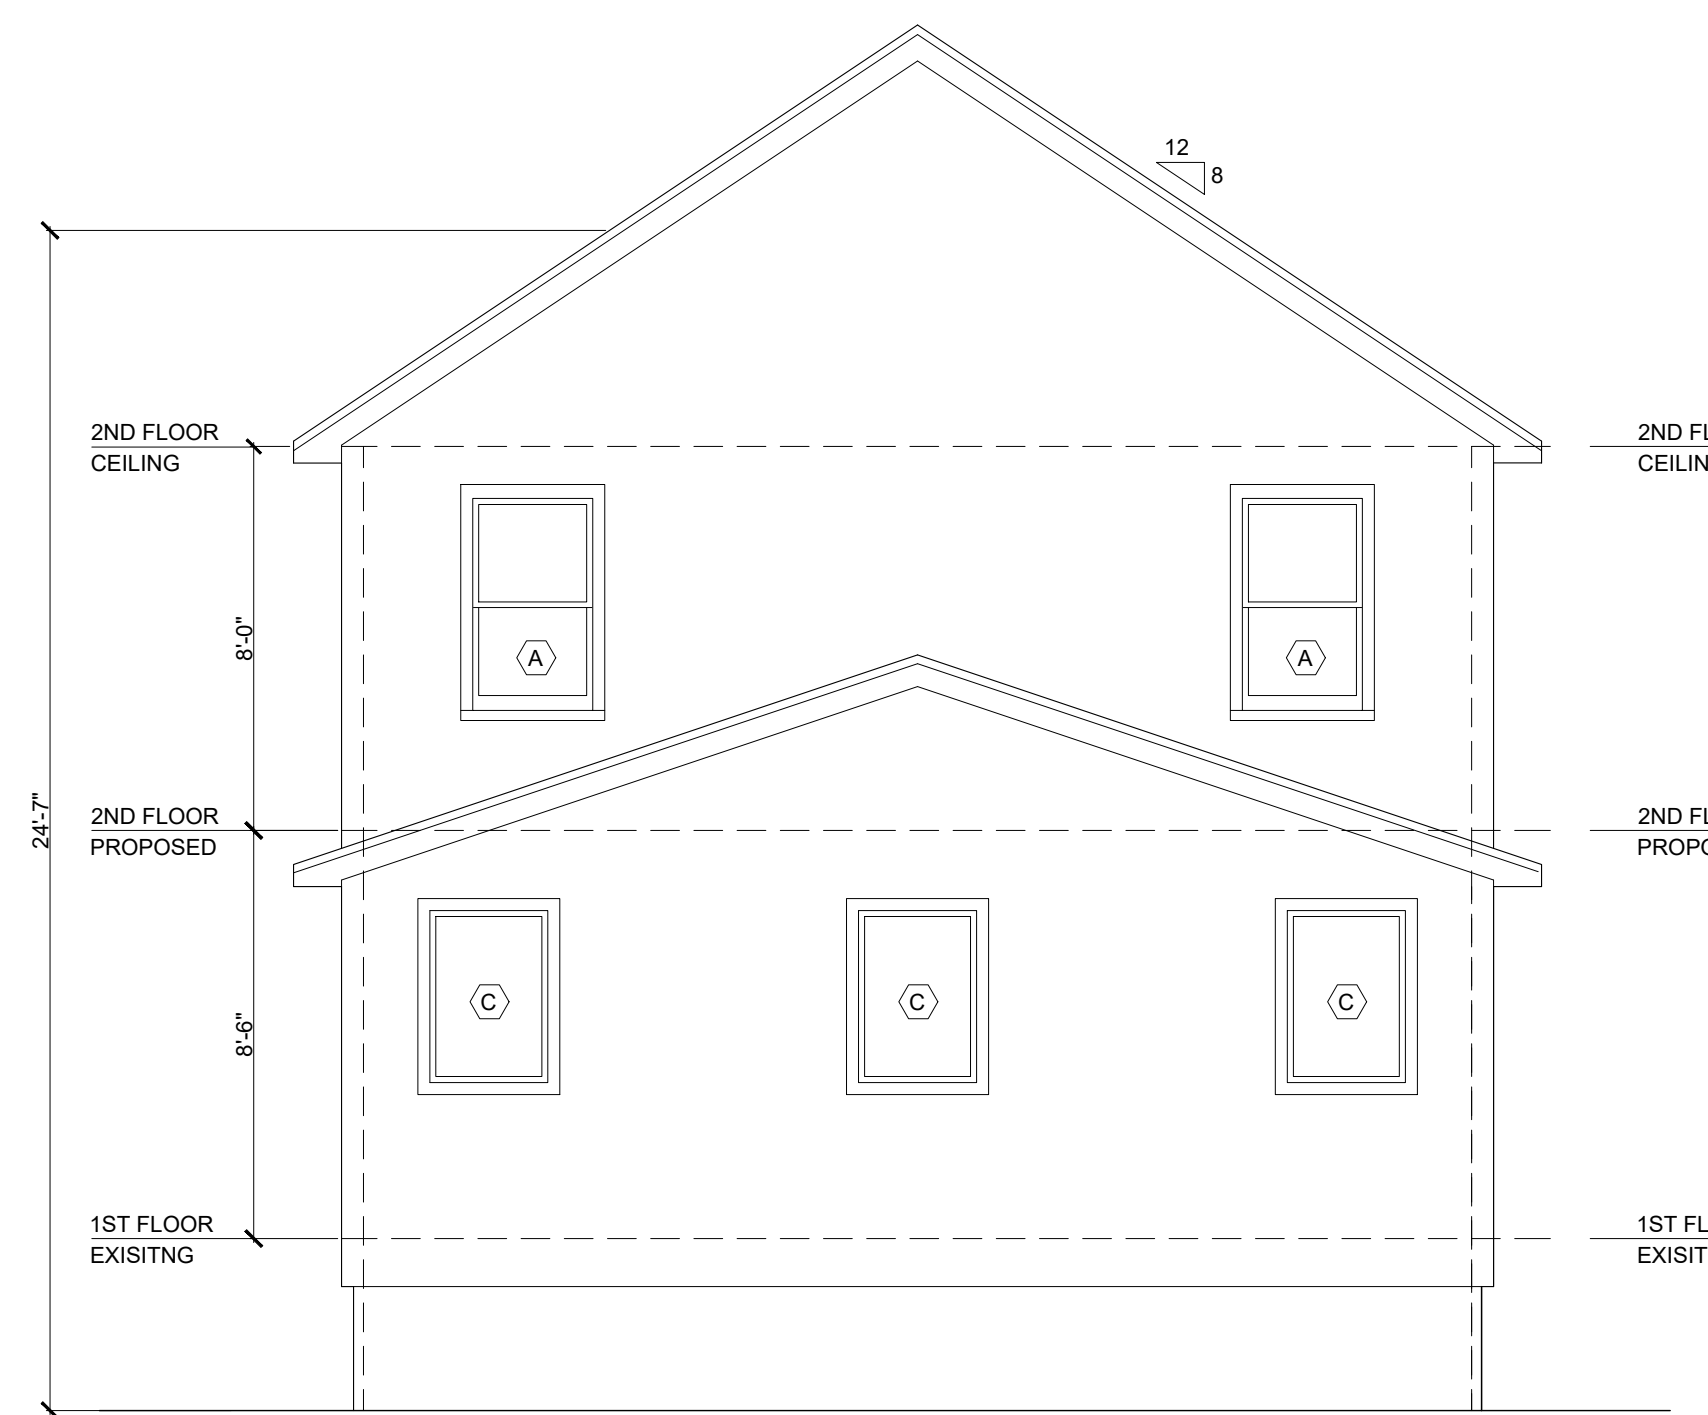

④ Proposed Side Yard (at corner) Elevation  
1/4" = 1'-0"

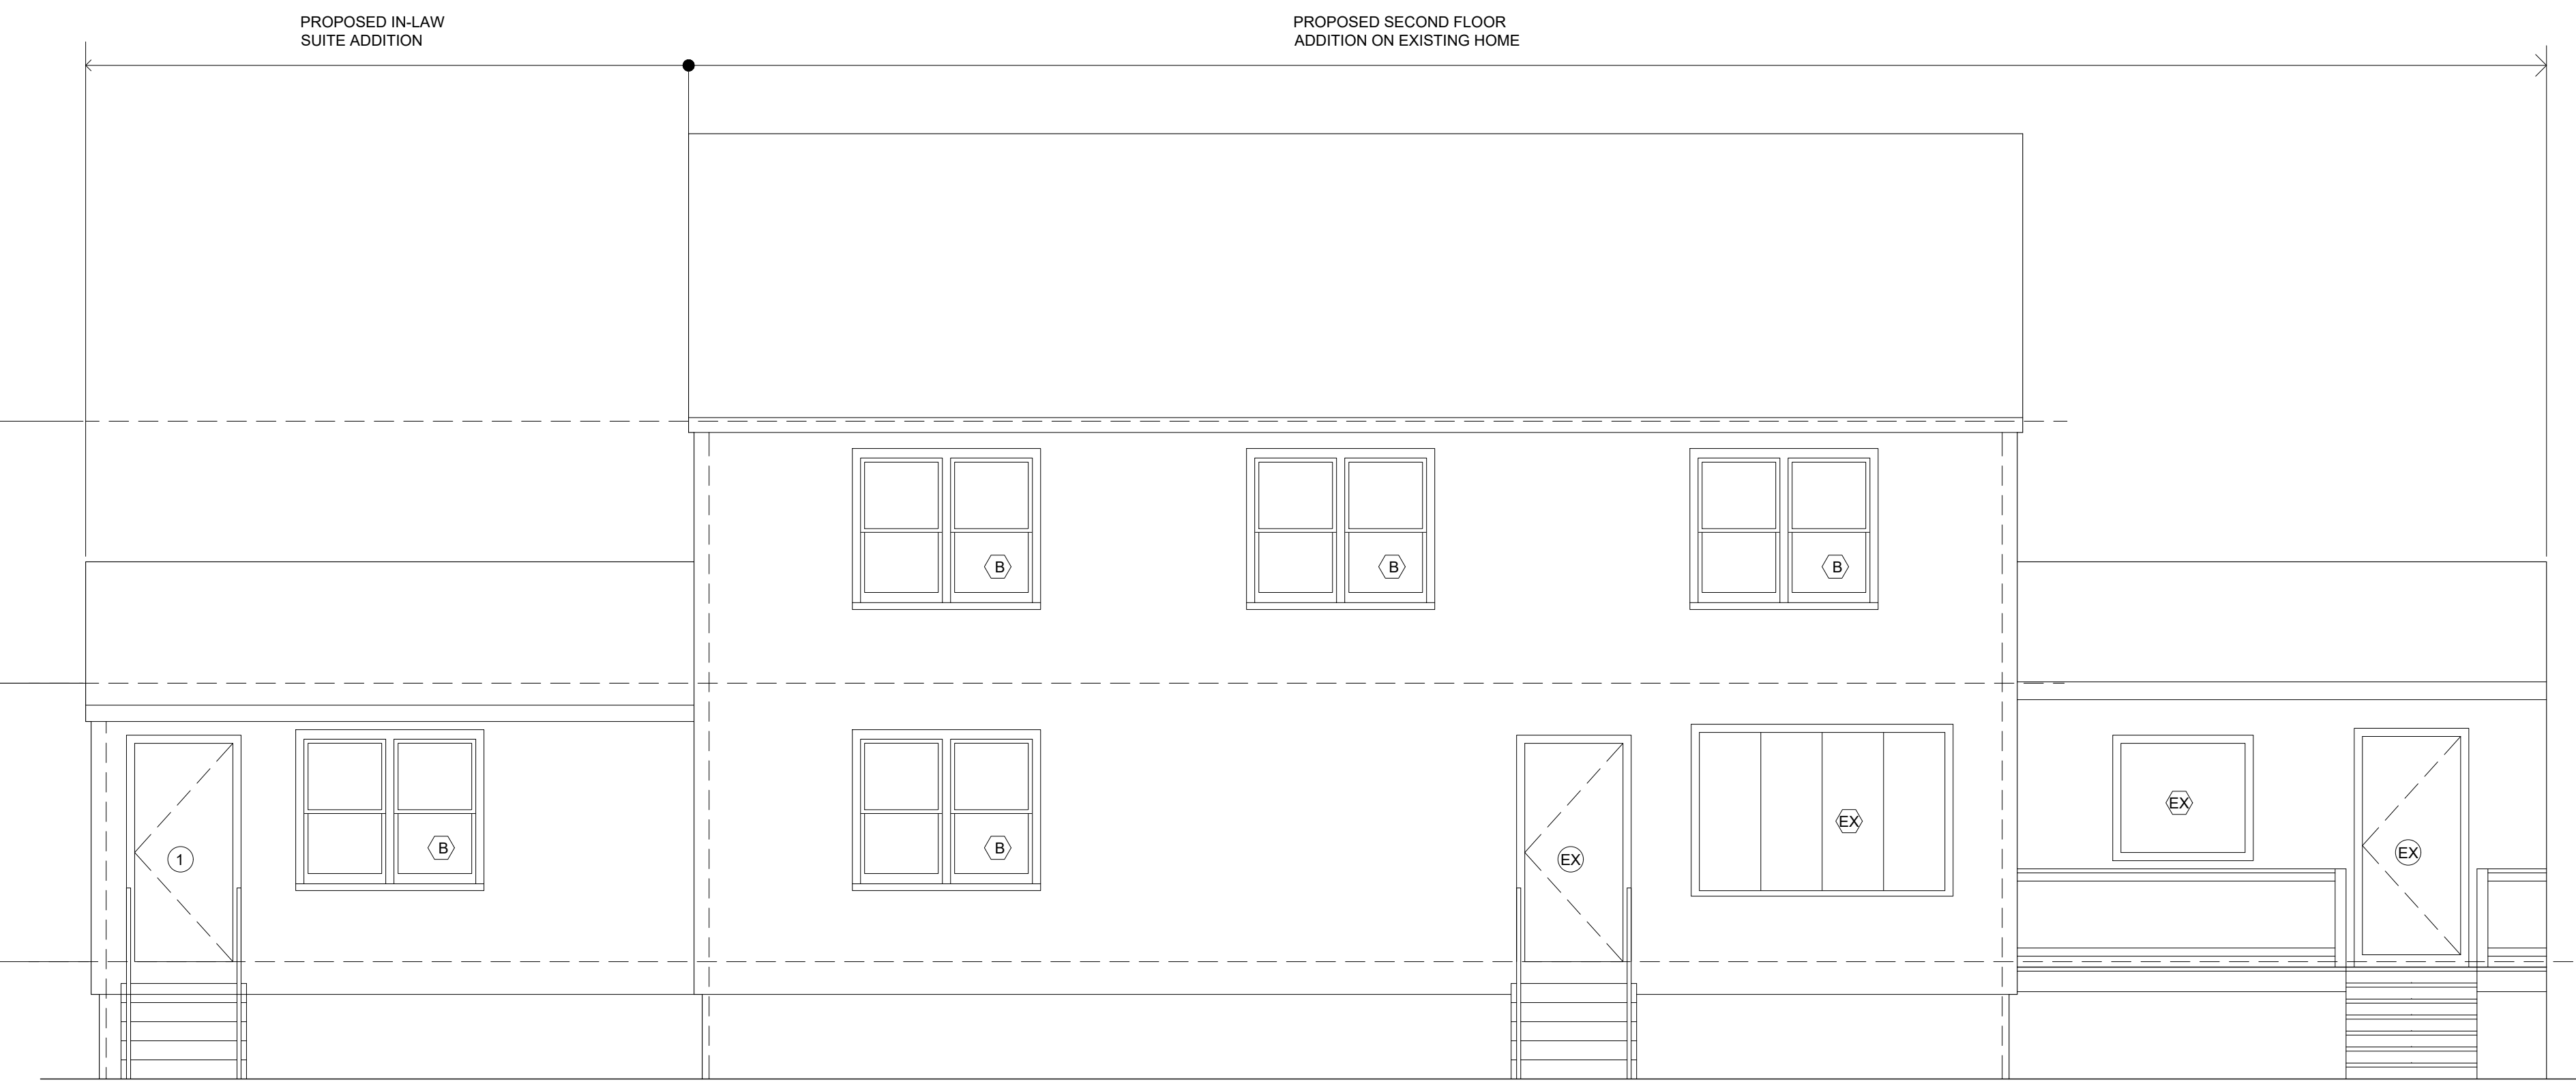

① Proposed Street Side Elevation  
1/4" = 1'-0"

EA eldh architecture  
66 Pearl St  
Charlestown, MA  
02129  
pkeldh@hotmail.com

Martens Residence  
50 Bayberry Rd.  
Newburyport, MA 01950

Date: June 8, 2020  
Rev#: Revision Date

Scale:  
1/4"=1'-0"

Drawing Title:  
Exterior Elevations  
Zoning Submittal

A-2.1