


② Existing Site Plan
1/8" = 1'-0"

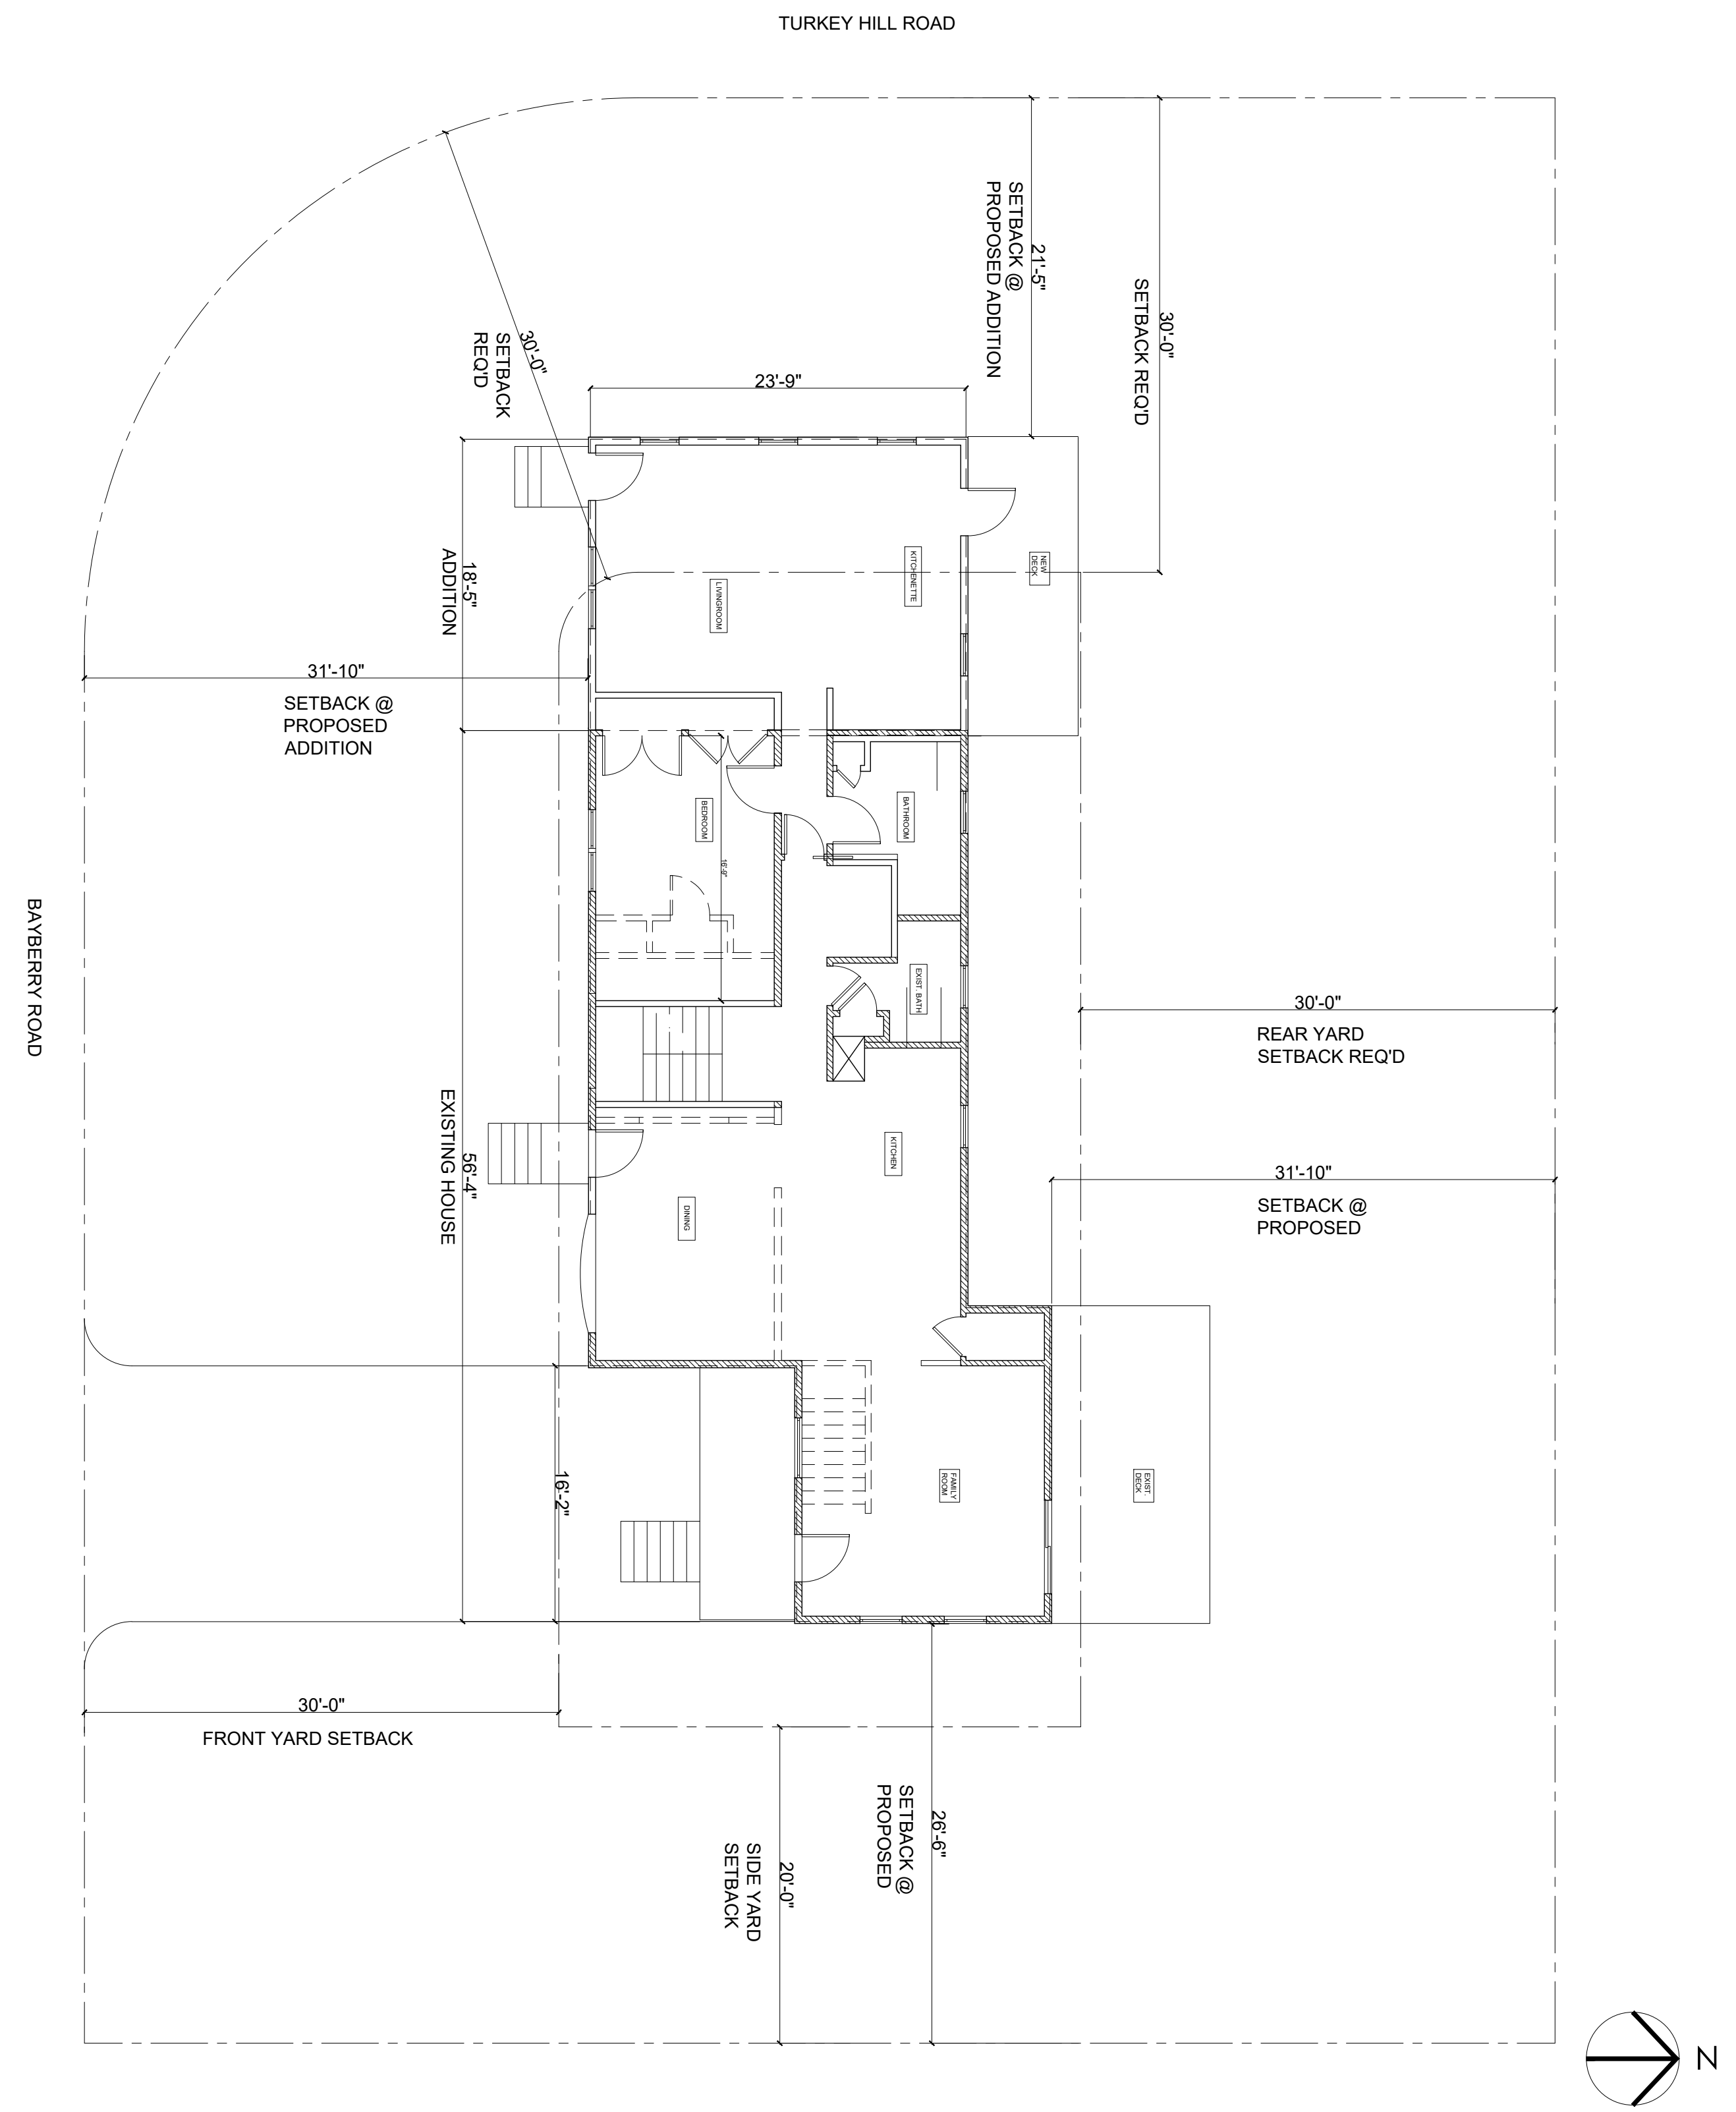

① Proposed Site Plan
1/8" = 1'-0"

EA eldh architecture
66 Pearl St
Charlestown, MA
02129
pkeldh@hotmail.com

Martens Residence
50 Bayberry Rd.
Newburyport, MA 01950

Date: June 8, 2020
Rev #: Revision Date
#1 June 16, 2020

Scale:
1/8"=1'-0"

Drawing Title:
Existing and Proposed Site Plans-
Zoning Submittal

A-1.0