

**EXTERIOR WALL DEMOLITION SUMMARY:**

	EXISTING	AREA TO REMOVE
NORTH	761.2	148
WEST	436	300
SOUTH	757.4	146
EAST	514	0
TOTAL	2468.6	594 OR 24%




architecture planning interiors  
 17 Elm Street Manchester, MA 01944  
 978 526 4386 www.olsonlewis.com

# Addition/Renovation for 64 LIBERTY STREET

No.	Description	Date

**EXISTING NORTH ELEVATION**

Project number	21077	<b>E1.0</b>
Date	August 11, 2021	
Drawn by	-	
Checked by	-	
Scale		1/4" = 1'-0"

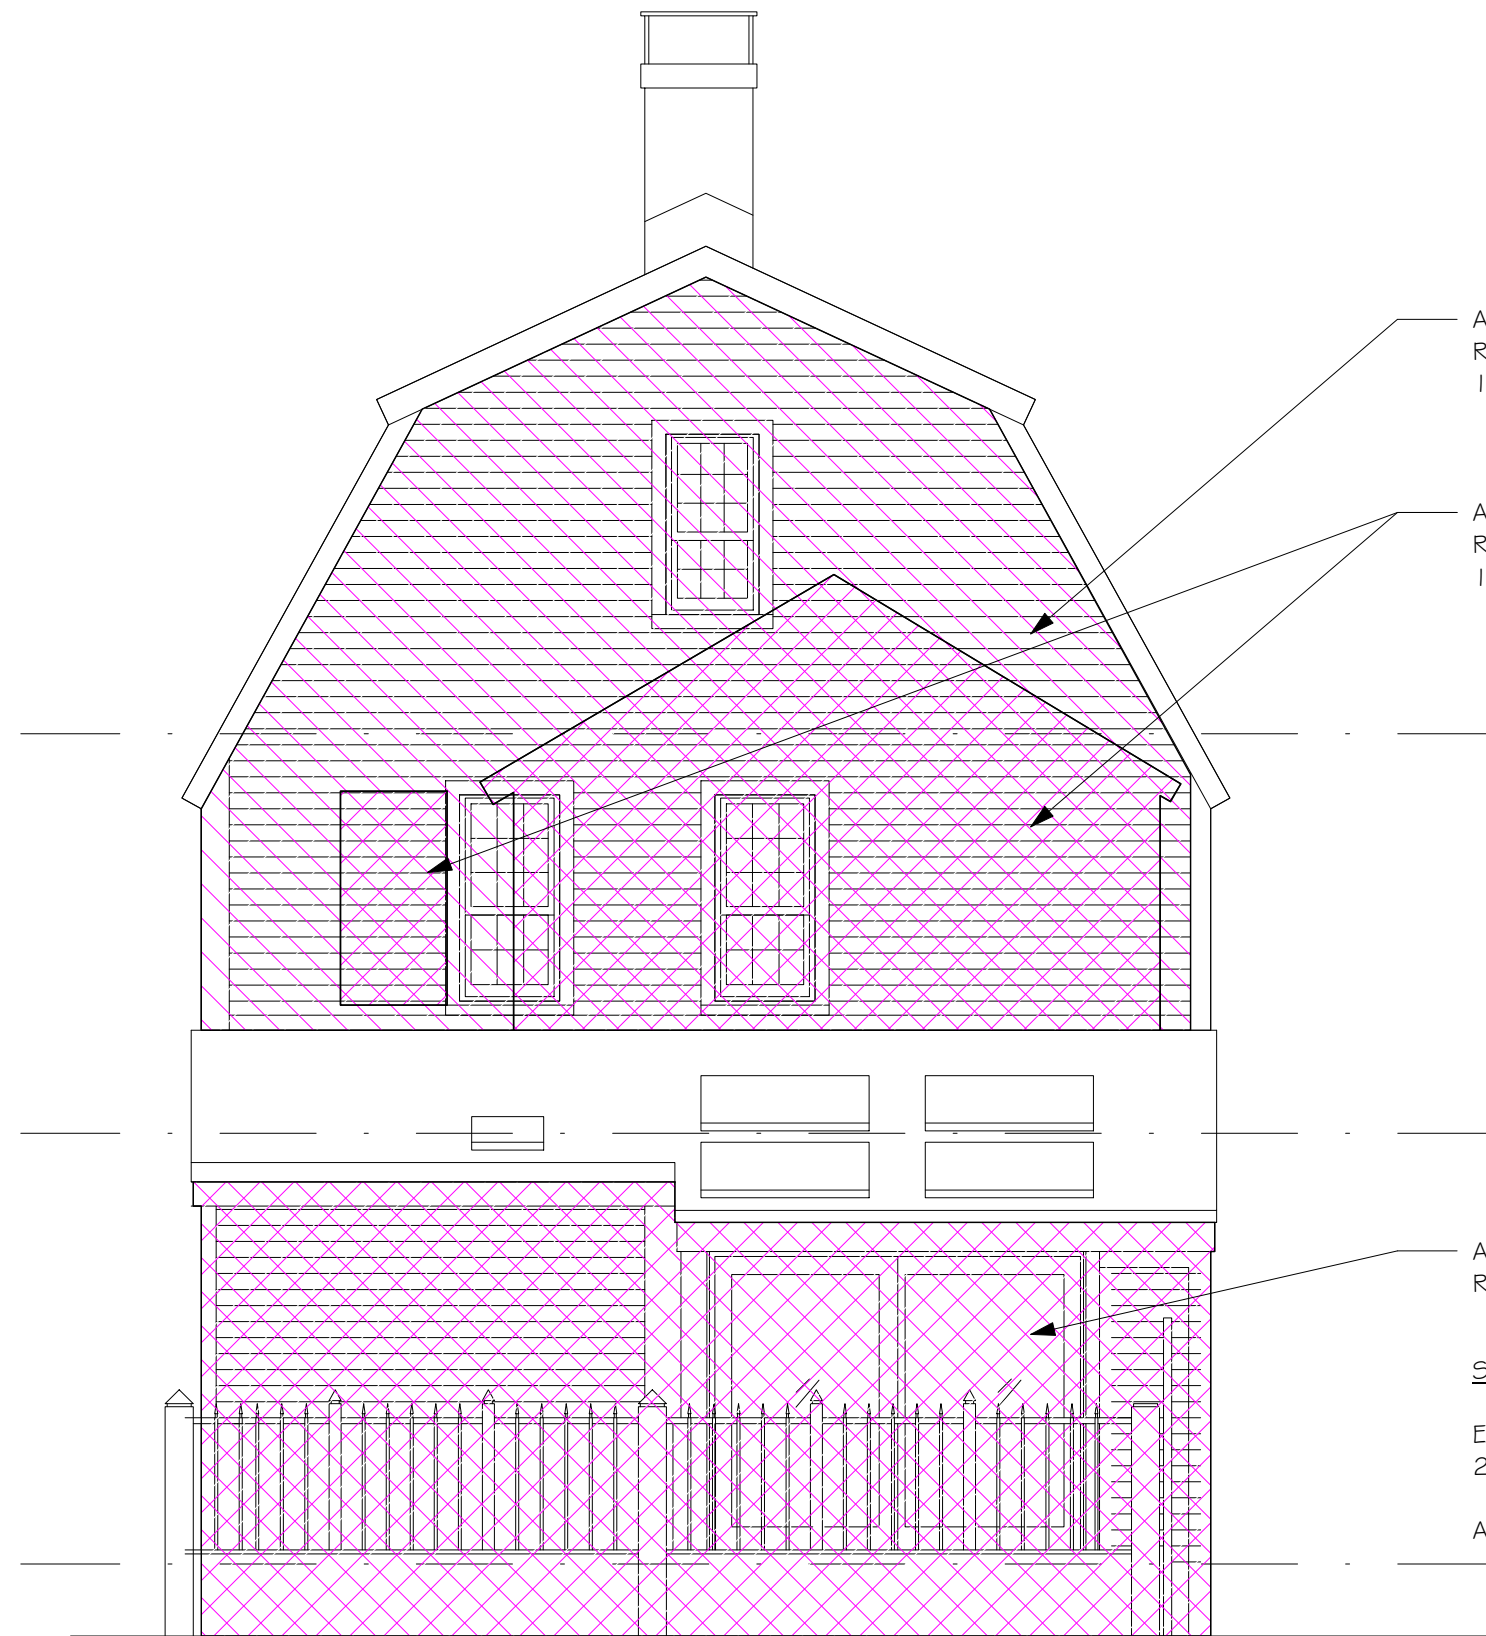

AREA OF WALL TO  
REMAIN- 247 SF -  
1015F - 105F = 336 SF

AREA OF WALL TO  
REMOVE- 101 SF +  
105F

AREA OF WALL TO  
REMOVE- 189 SF

SUMMARY WEST ELEVATION:

EXISTING AREA:  
247 + 189 = 436 SF

AREA OF WALL TO REMOVE: 300 SF



architecture planning interiors  
17 Elm Street Manchester, MA 01944  
978 526 4386 www.olsonlewis.com

# Addition/Renovation for 64 LIBERTY STREET


No.	Description	Date

## EXISTING WEST ELEVATION

Project number	21077
Date	August 11, 2021
Drawn by	-
Checked by	-

# E1.1

Scale 1/4" = 1'-0"

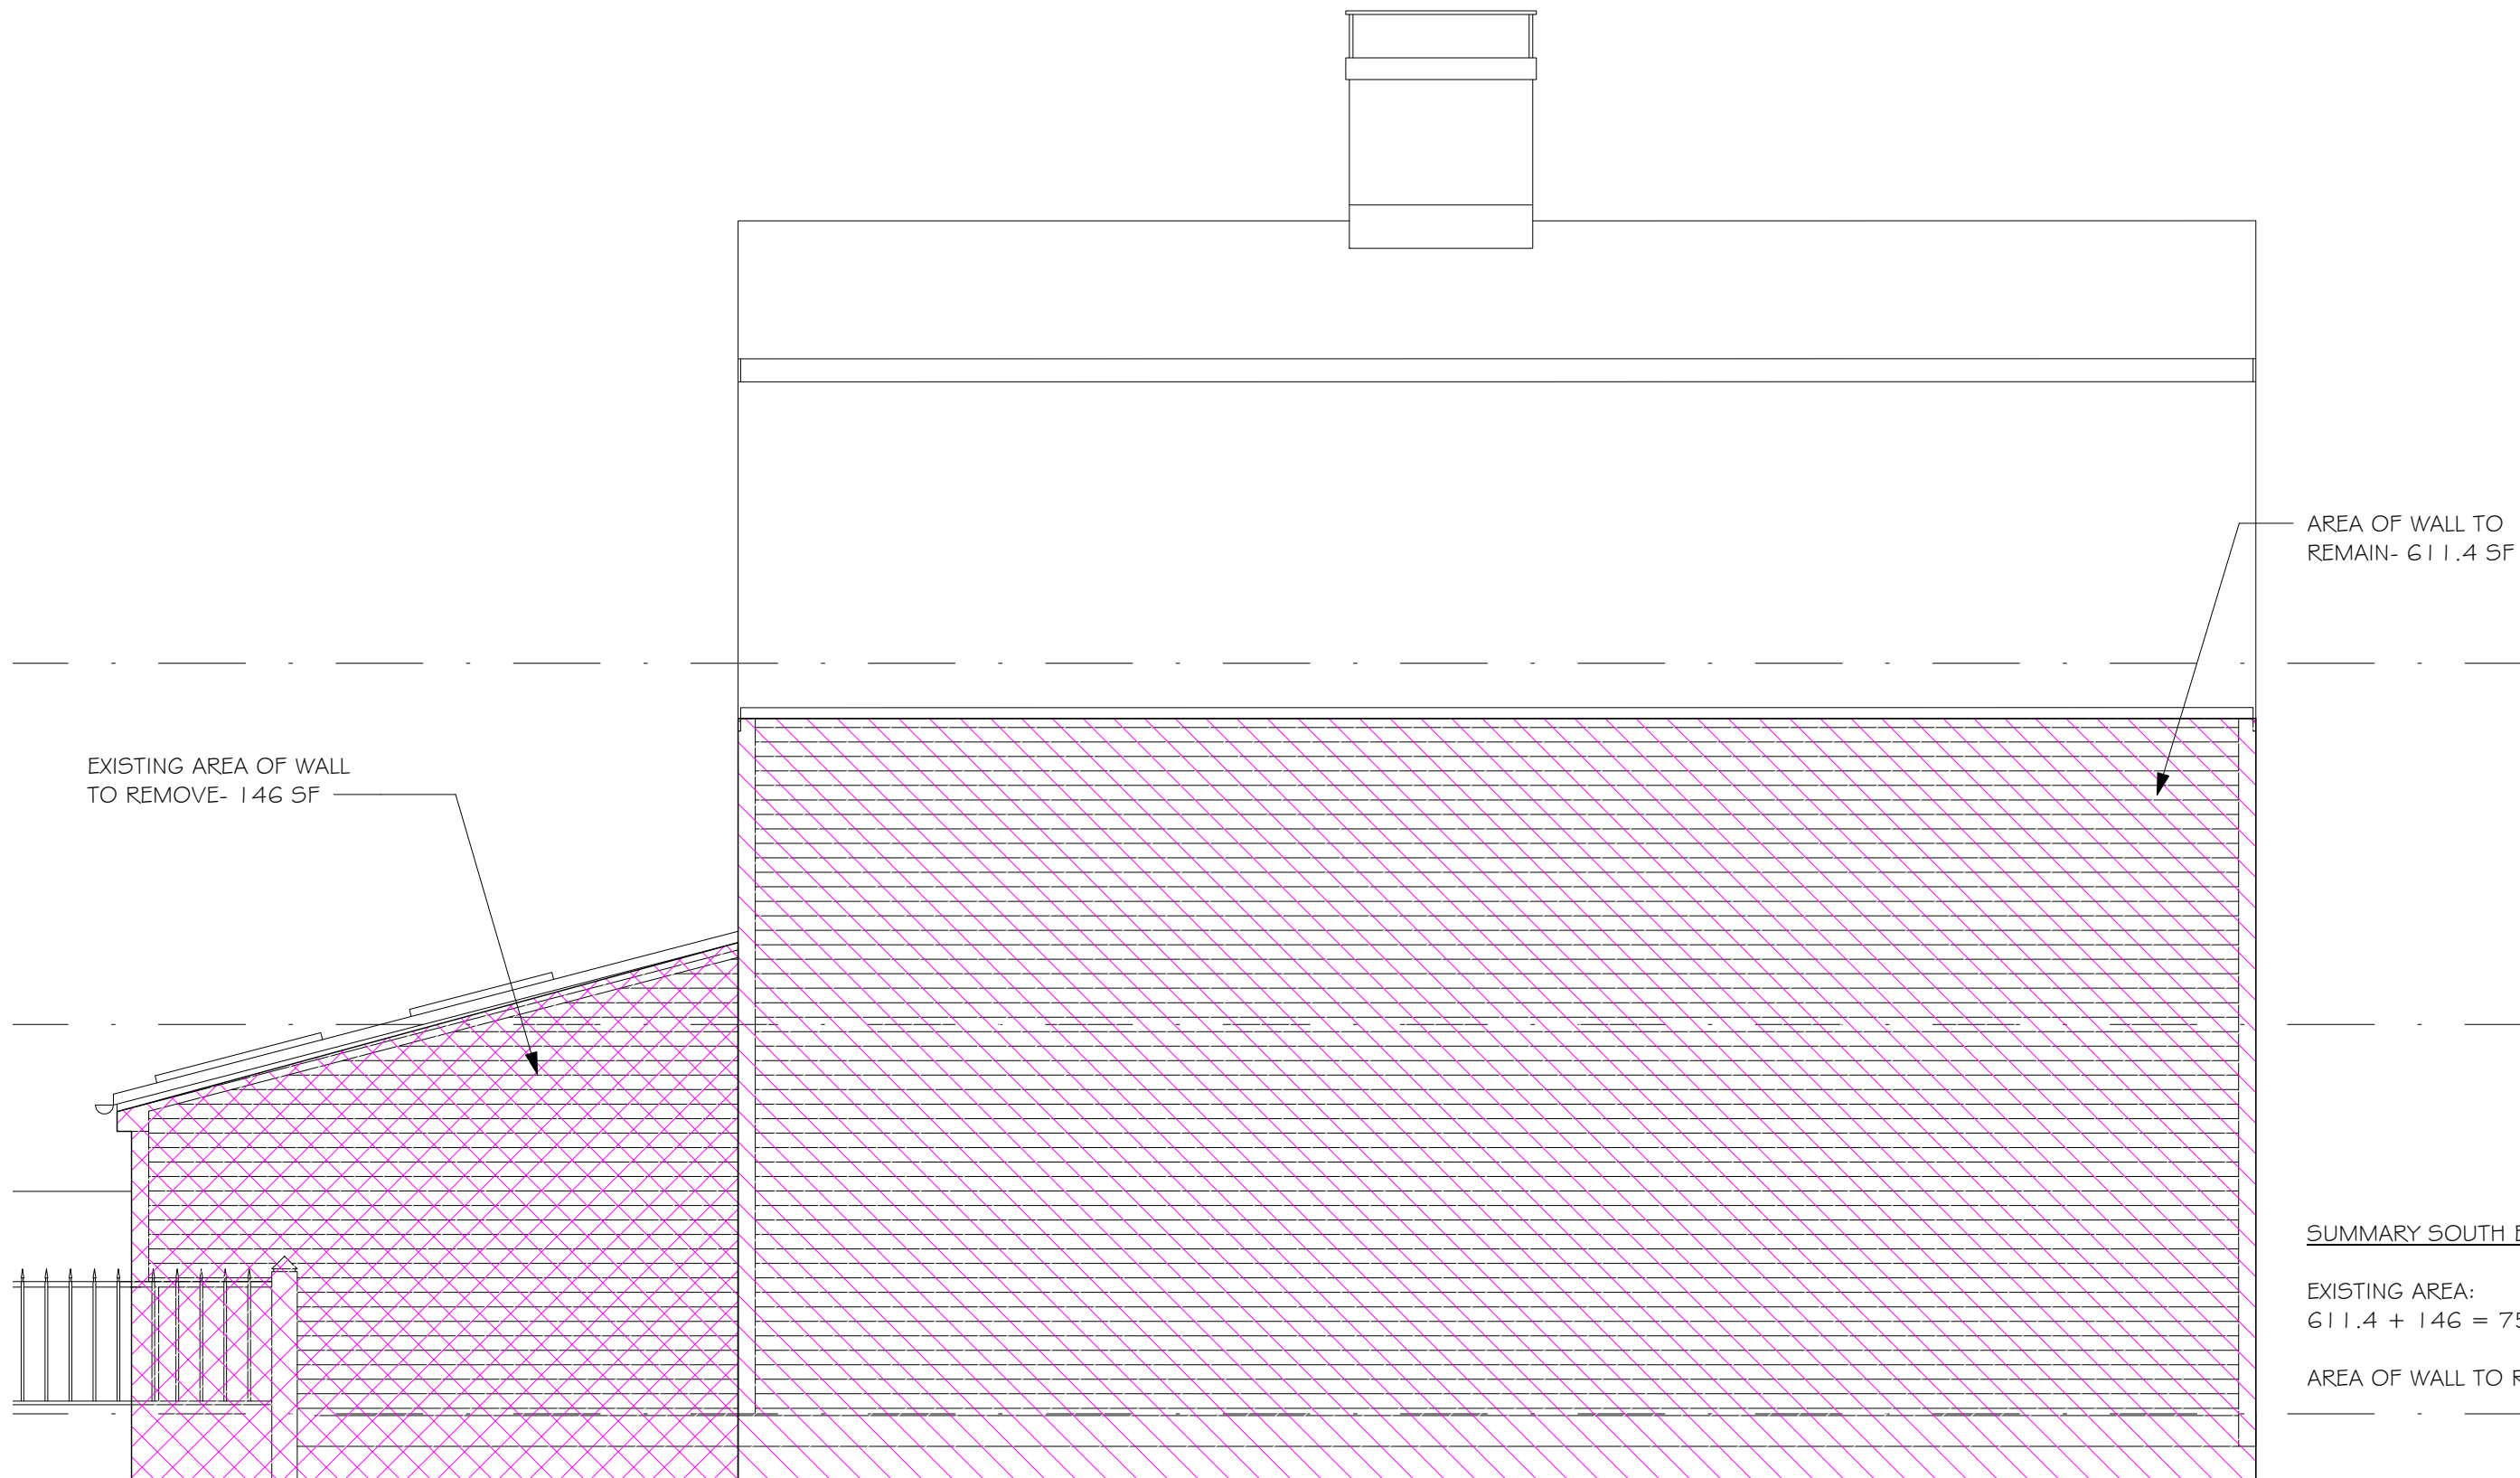

AREA OF WALL TO REMAIN- 611.4 SF

EXISTING AREA OF WALL TO REMOVE- 146 SF

SUMMARY SOUTH ELEVATION:

EXISTING AREA:  
611.4 + 146 = 757.4

AREA OF WALL TO REMOVE: 146 SF



architecture planning interiors  
17 Elm Street Manchester, MA 01944  
978 526 4386 www.olsonlewis.com


## Addition/Renovation for 64 LIBERTY STREET

No.	Description	Date

### EXISTING SOUTH ELEVATION

Project number 21077  
Date August 11, 2021  
Drawn by -  
Checked by -

**E1.2**  
Scale 1/4" = 1'-0"

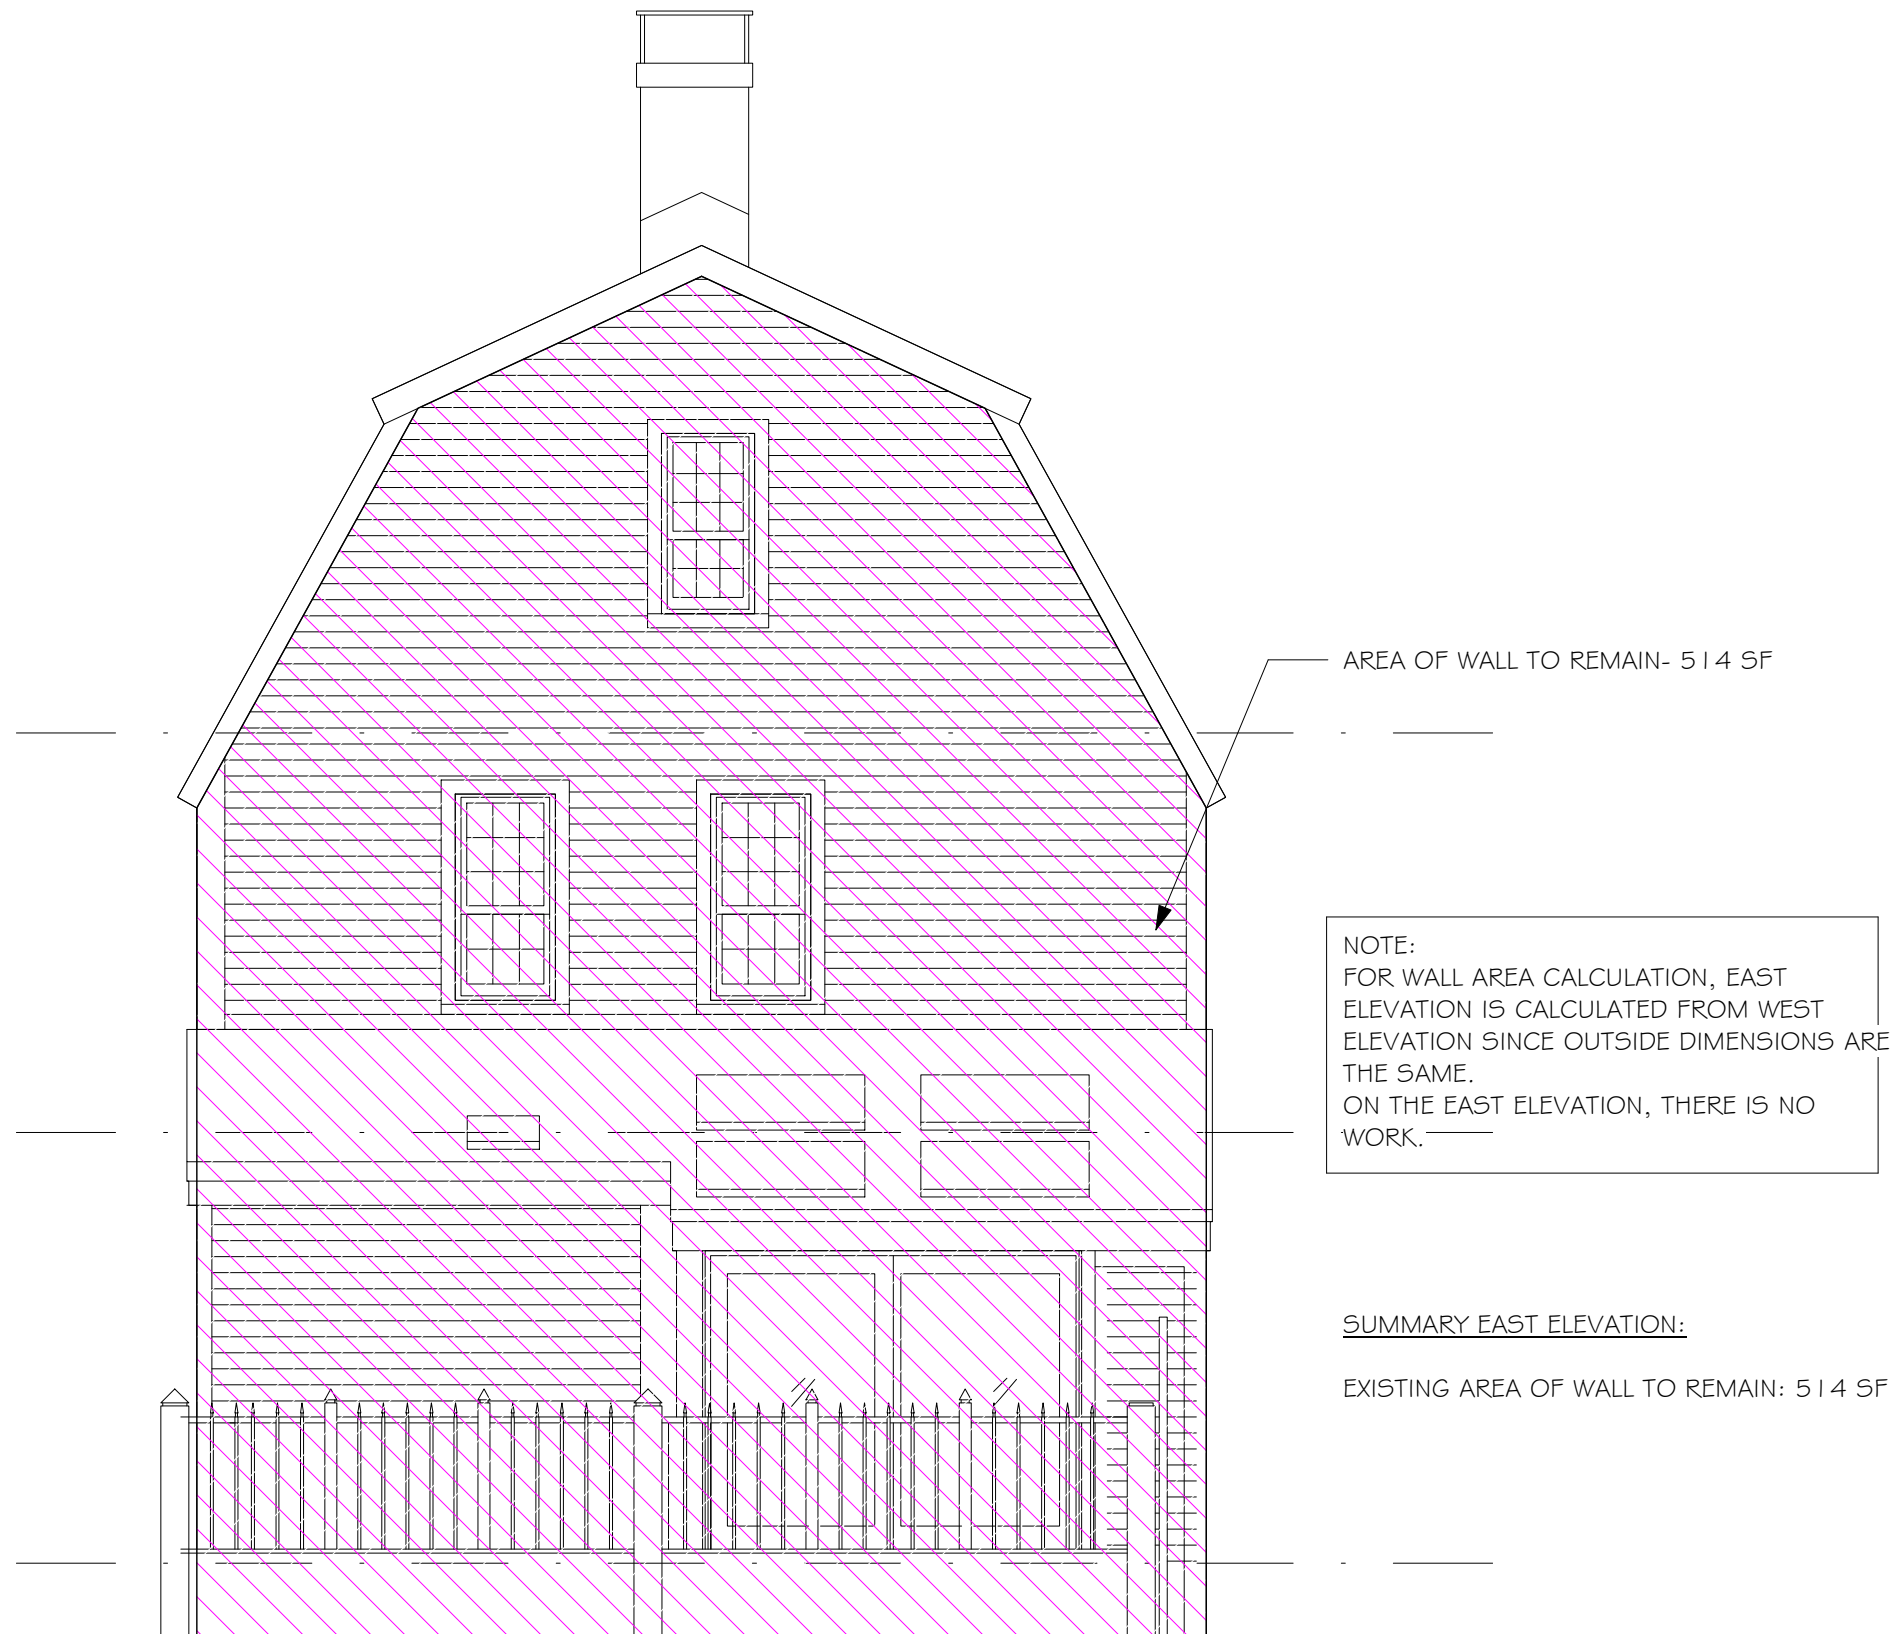

NOTE:  
 FOR WALL AREA CALCULATION, EAST  
 ELEVATION IS CALCULATED FROM WEST  
 ELEVATION SINCE OUTSIDE DIMENSIONS ARE  
 THE SAME.  
 ON THE EAST ELEVATION, THERE IS NO  
 WORK.

SUMMARY EAST ELEVATION:  
 EXISTING AREA OF WALL TO REMAIN: 514 SF



architecture planning interiors  
 17 Elm Street Manchester, MA 01944  
 978 526 4386 www.olsonlewis.com

# Addition/Renovation for 64 LIBERTY STREET

No.	Description	Date

EXISTING EAST ELEVATION	
Project number	21077
Date	August 11, 2021
Drawn by	-
Checked by	-
<b>E1.3</b>	
Scale 1/4" = 1'-0"	



architecture planning interiors  
 17 Elm Street Manchester, MA 01944  
 978 526 4386 www.olsonlewis.com

## Addition/Renovation for 64 LIBERTY STREET


No.	Description	Date

### NORTH ELEVATION

Project number	21077
Date	August 11, 2021
Drawn by	-
Checked by	-

**1.0**  
 Scale 1/4" = 1'-0"



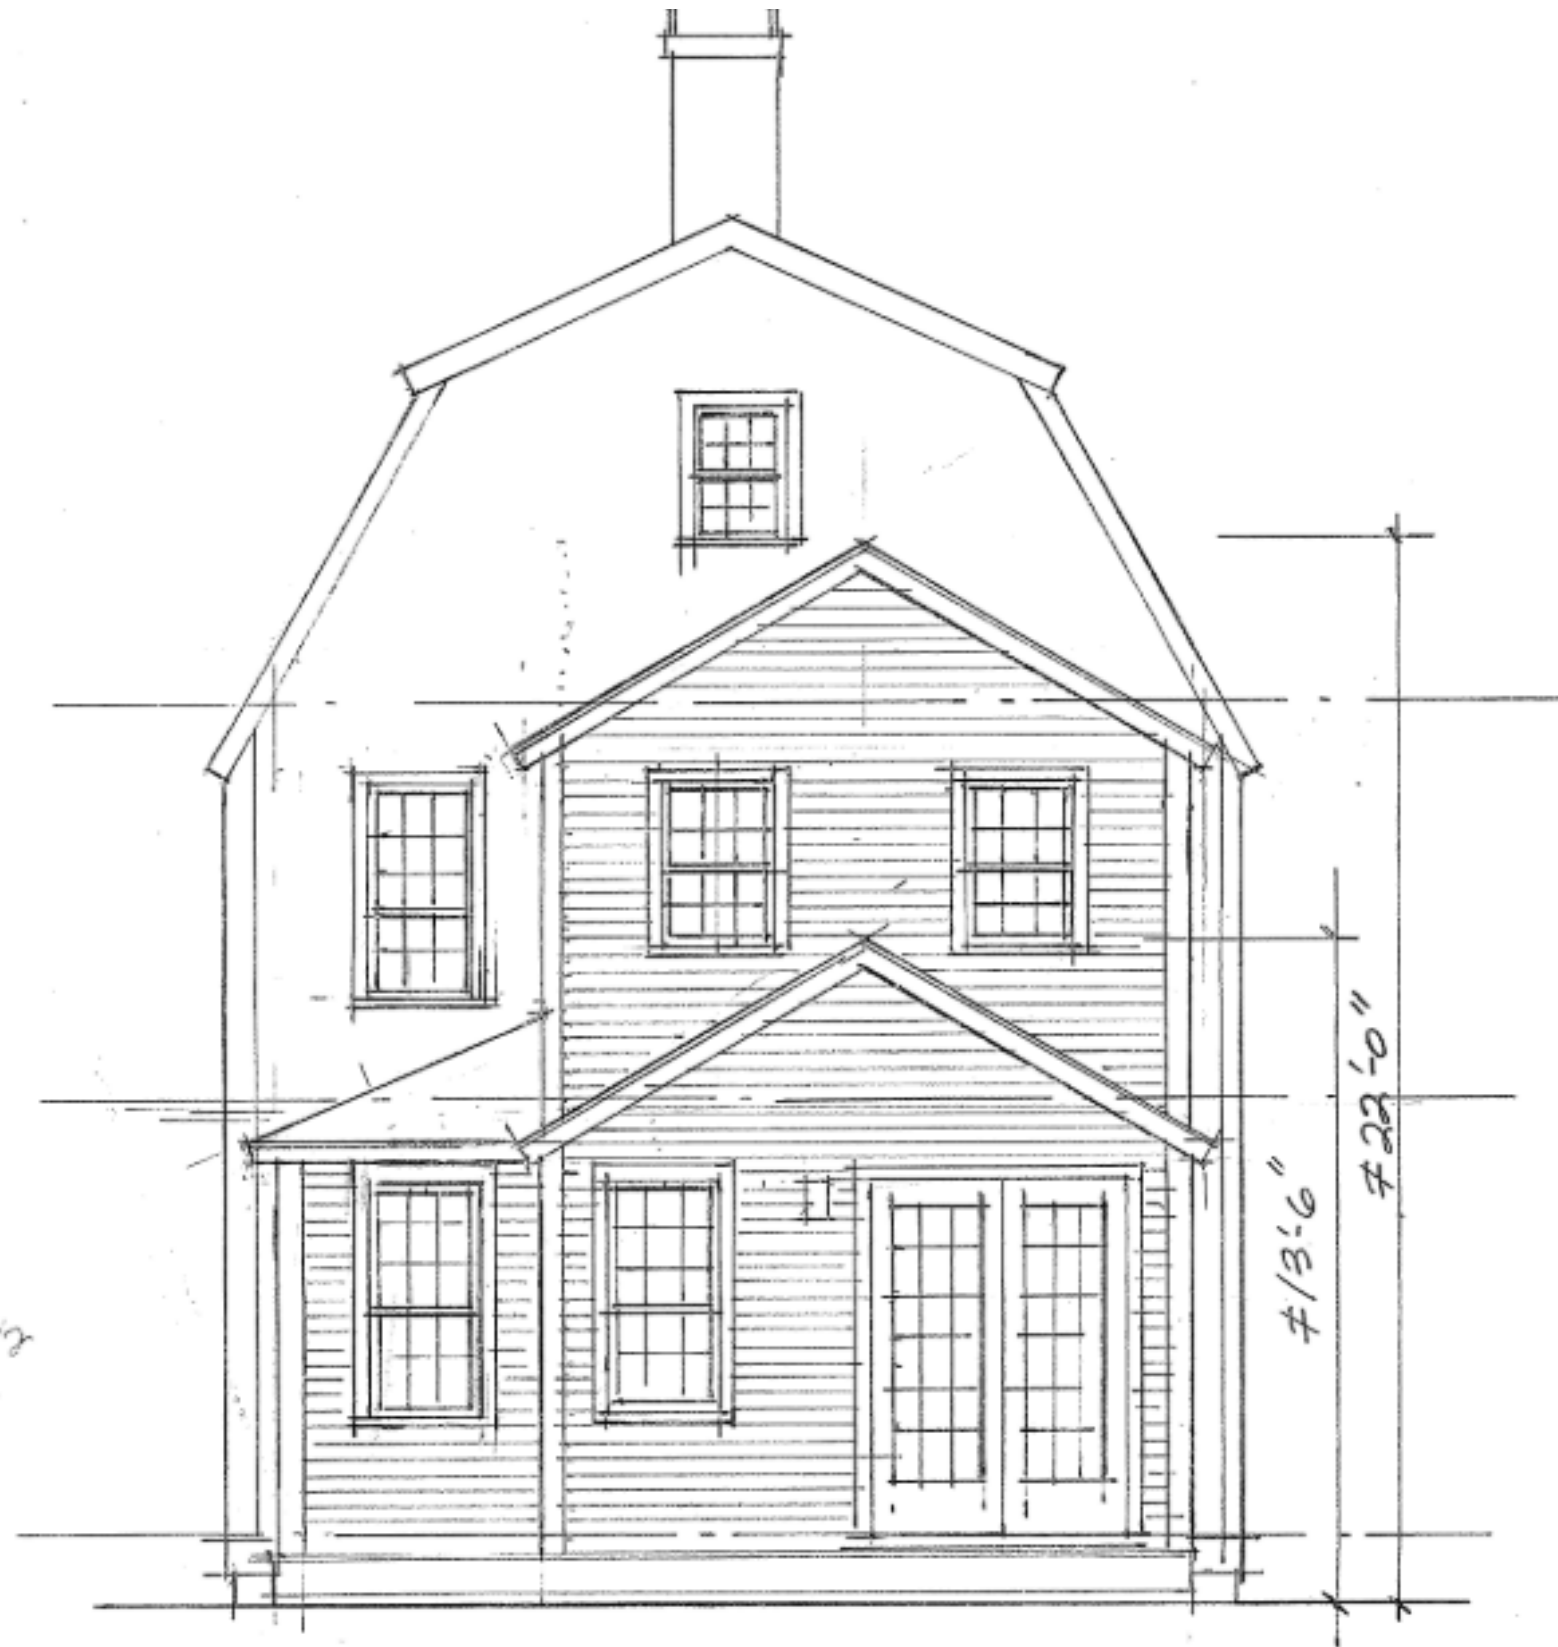


architecture planning interiors  
 17 Elm Street Manchester, MA 01944  
 978 526 4386 www.olsonlewis.com

## Addition/Renovation for 64 LIBERTY STREET

No.	Description	Date

WEST ELEVATION		1.1
Project number	21077	
Date	August 11, 2021	
Drawn by	-	
Checked by	-	
Scale 1/4" = 1'-0"		

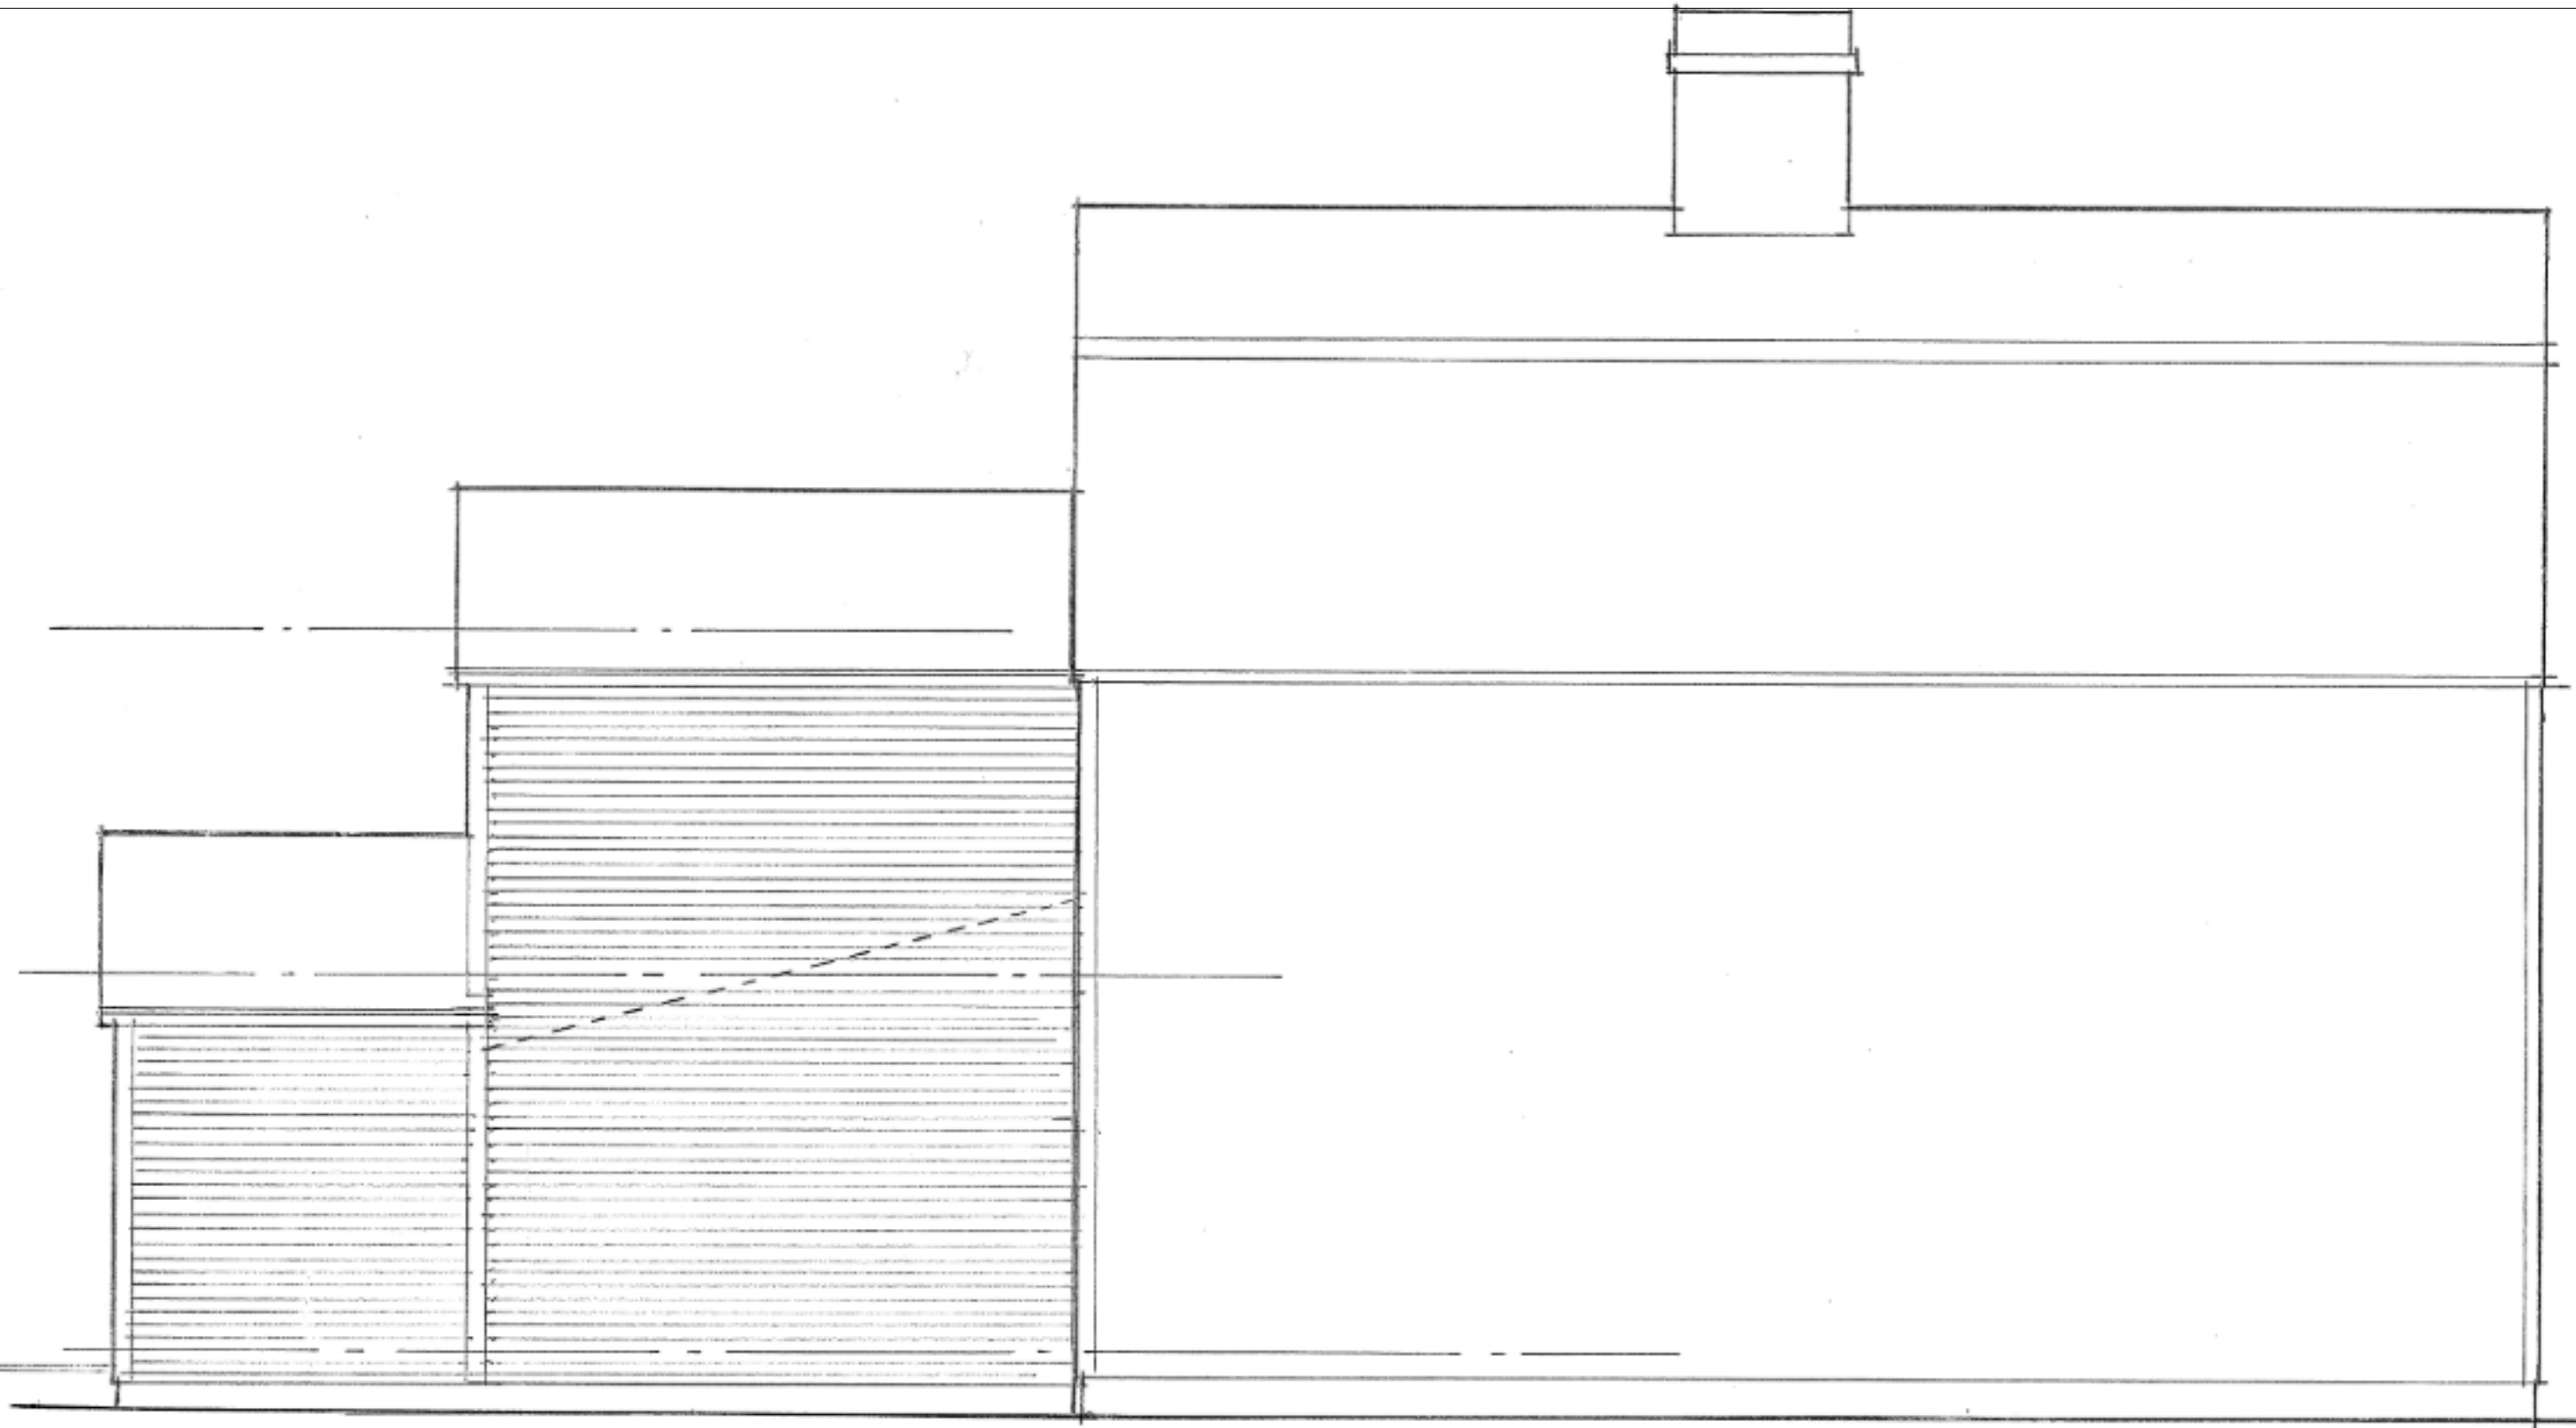

architecture planning interiors  
 17 Elm Street Manchester, MA 01944  
 978 526 4386 www.olsonlewis.com

# Addition/Renovation for 64 LIBERTY STREET

*PROPOSED SOUTH ELEVATION*

No.	Description	Date
		8/11/21

SOUTH ELEVATION		1.2
Project number	21077	
Date	August 11, 2021	
Drawn by	-	
Checked by	-	
Scale 1/4" = 1'-0"		