


Light Fixture Legend:
 1.  Fixture type denotes non-light polluting downlight

THIS DRAWING IS INTENDED TO SHOW EXTERIOR LIGHTING SCOPE



1 FRONT ELEVATION
 Scale: 1/4" = 1'-0"

RENOVATIONS/ALTERATIONS
 TO:
 86-88 PROSPECT STREET, NEWBURYPORT, MA, 01950




2 LEFT ELEVATION
 Scale: 1/4" = 1'-0"

REVISION & REISSUE NOTES

No.	Date	Notes

Project # 2021-03	Project Manager M.L.	Date 6/9/21
Scale: AS NOTED		

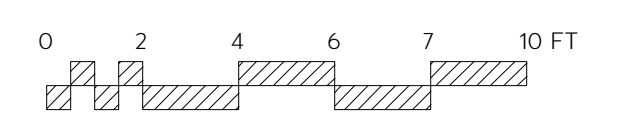


THIS DRAWING IS INTENDED TO SHOW EXTERIOR LIGHTING SCOPE


RENOVATIONS/ALTERATIONS
 TO:
 86-88 PROSPECT STREET, NEWBURYPORT, MA, 01950




1 FRONT ELEVATION
 Scale: 1/4" = 1'-0"

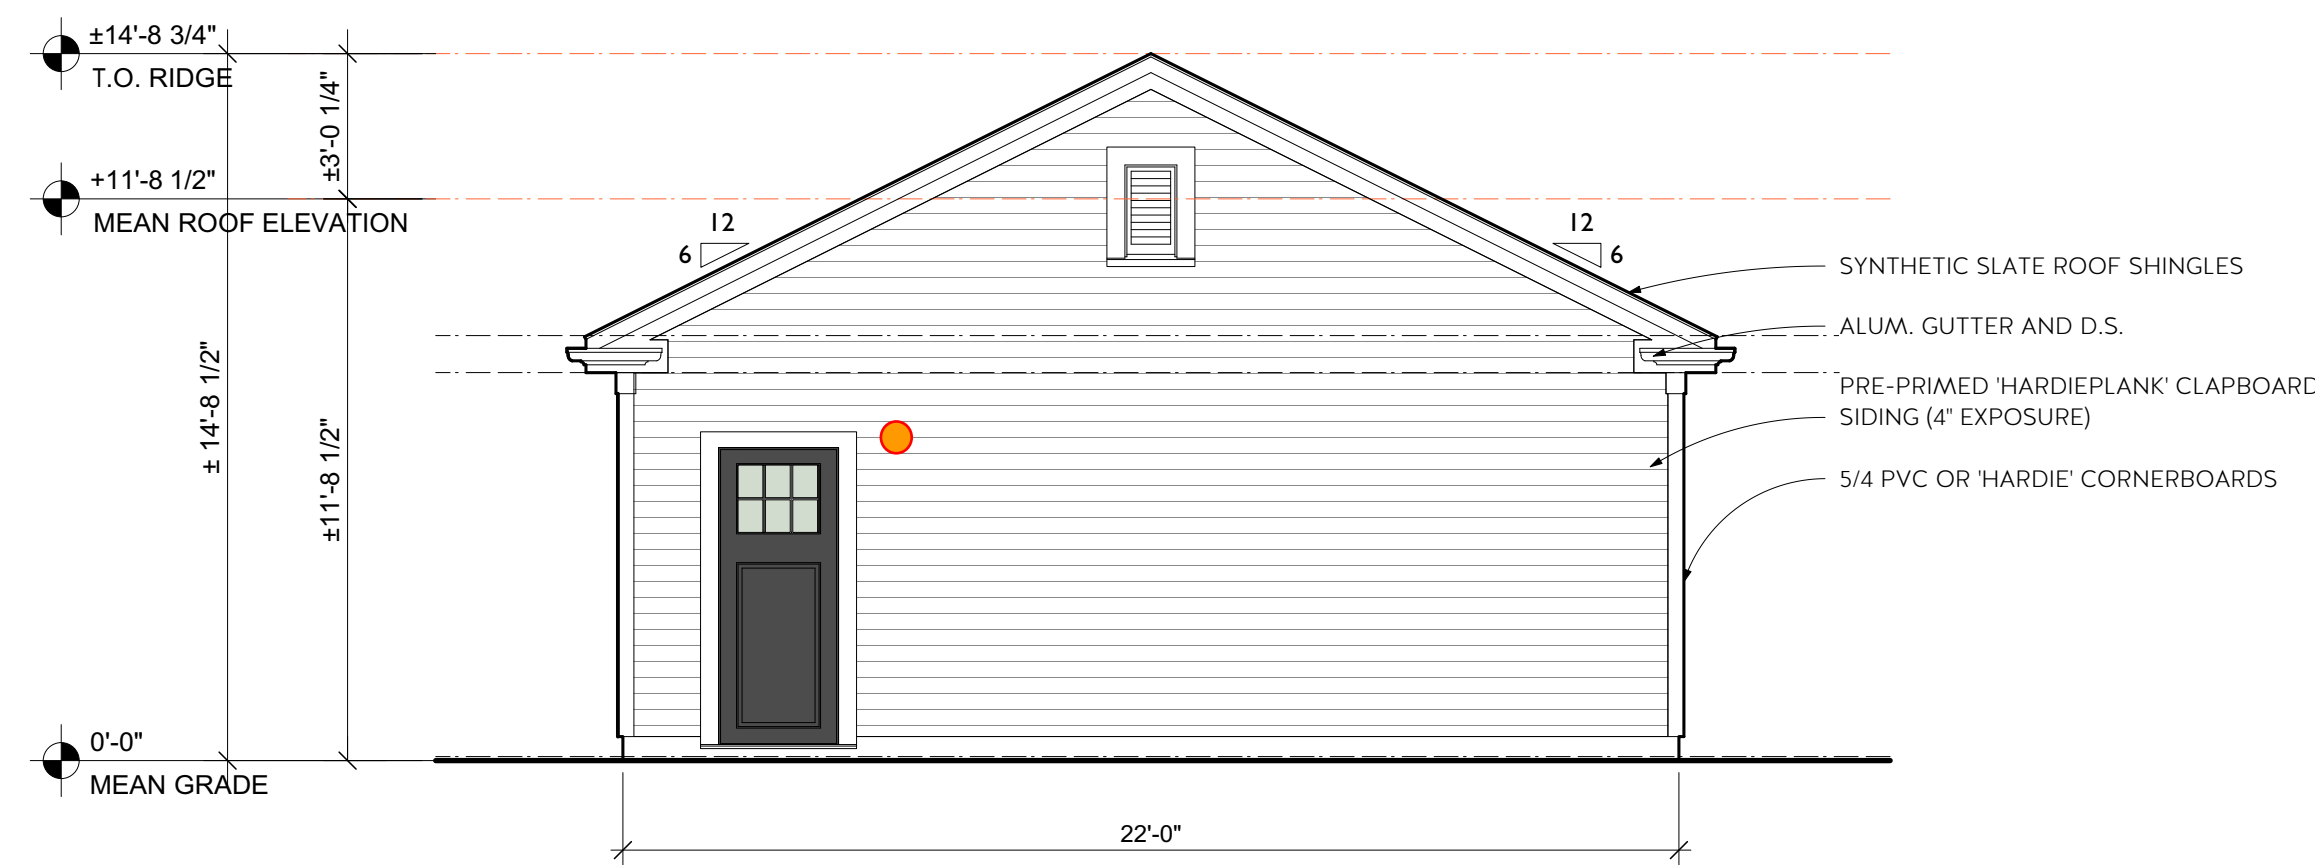

2 LEFT ELEVATION
 Scale: 1/4" = 1'-0"

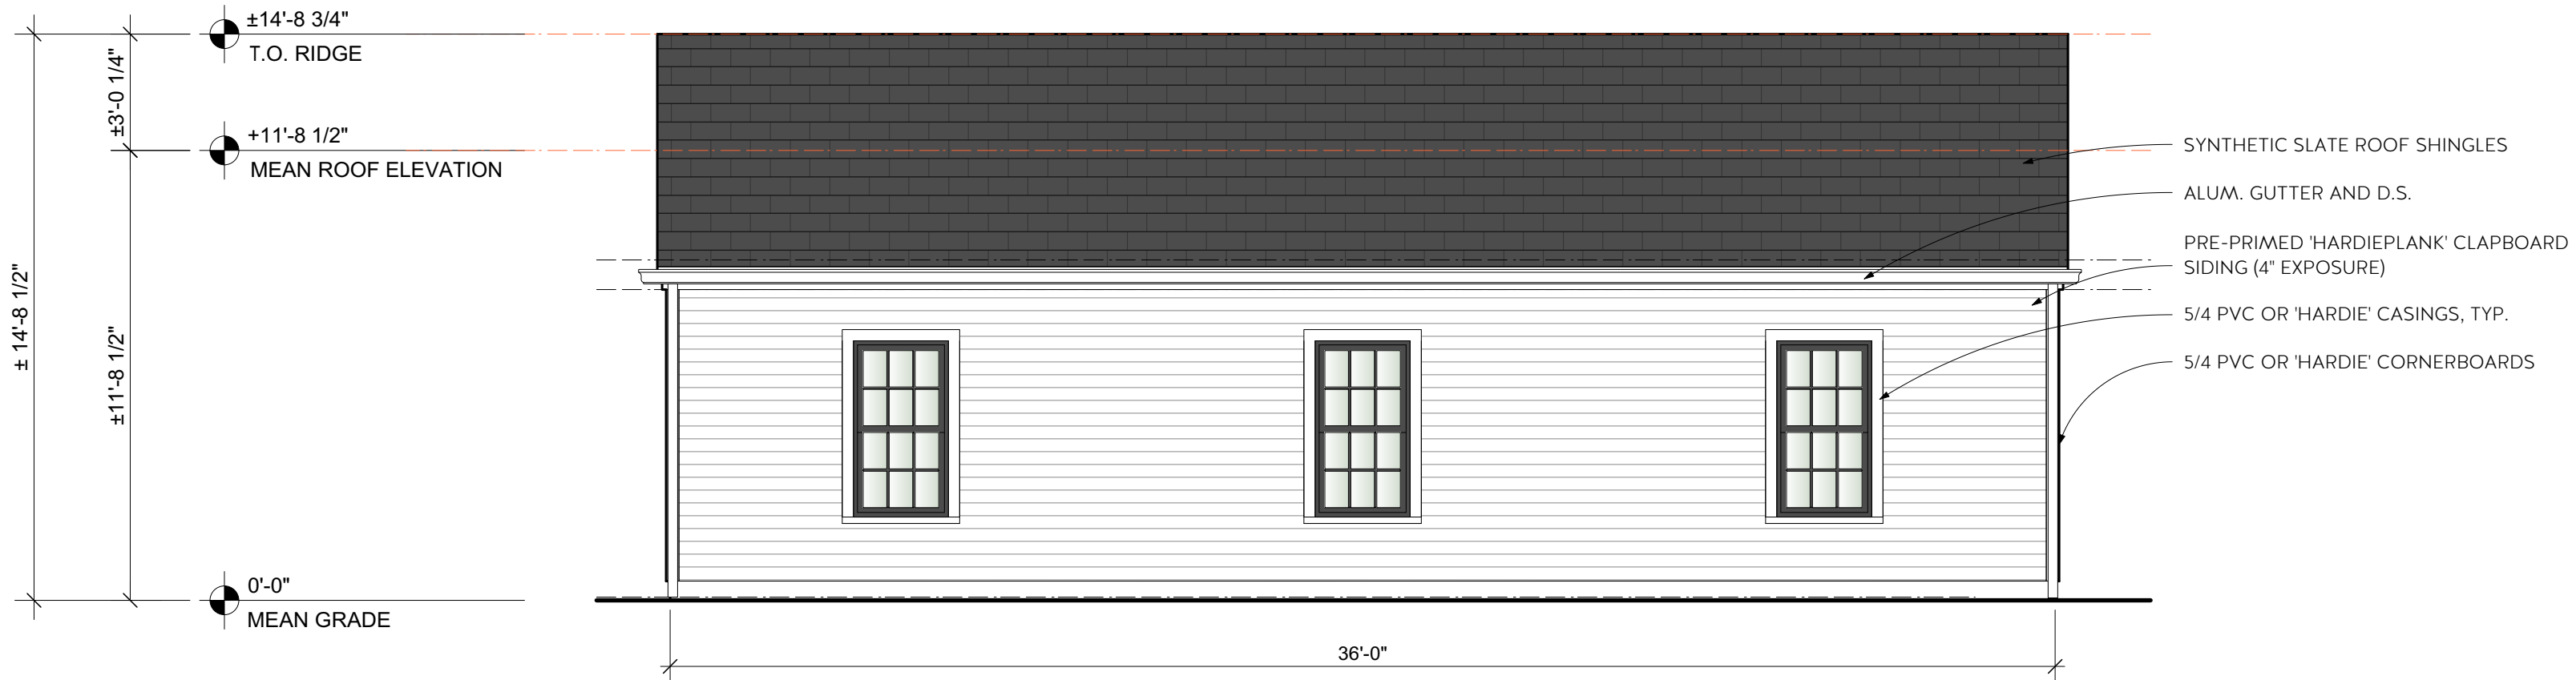

3 REAR ELEVATION
 Scale: 1/4" = 1'-0"

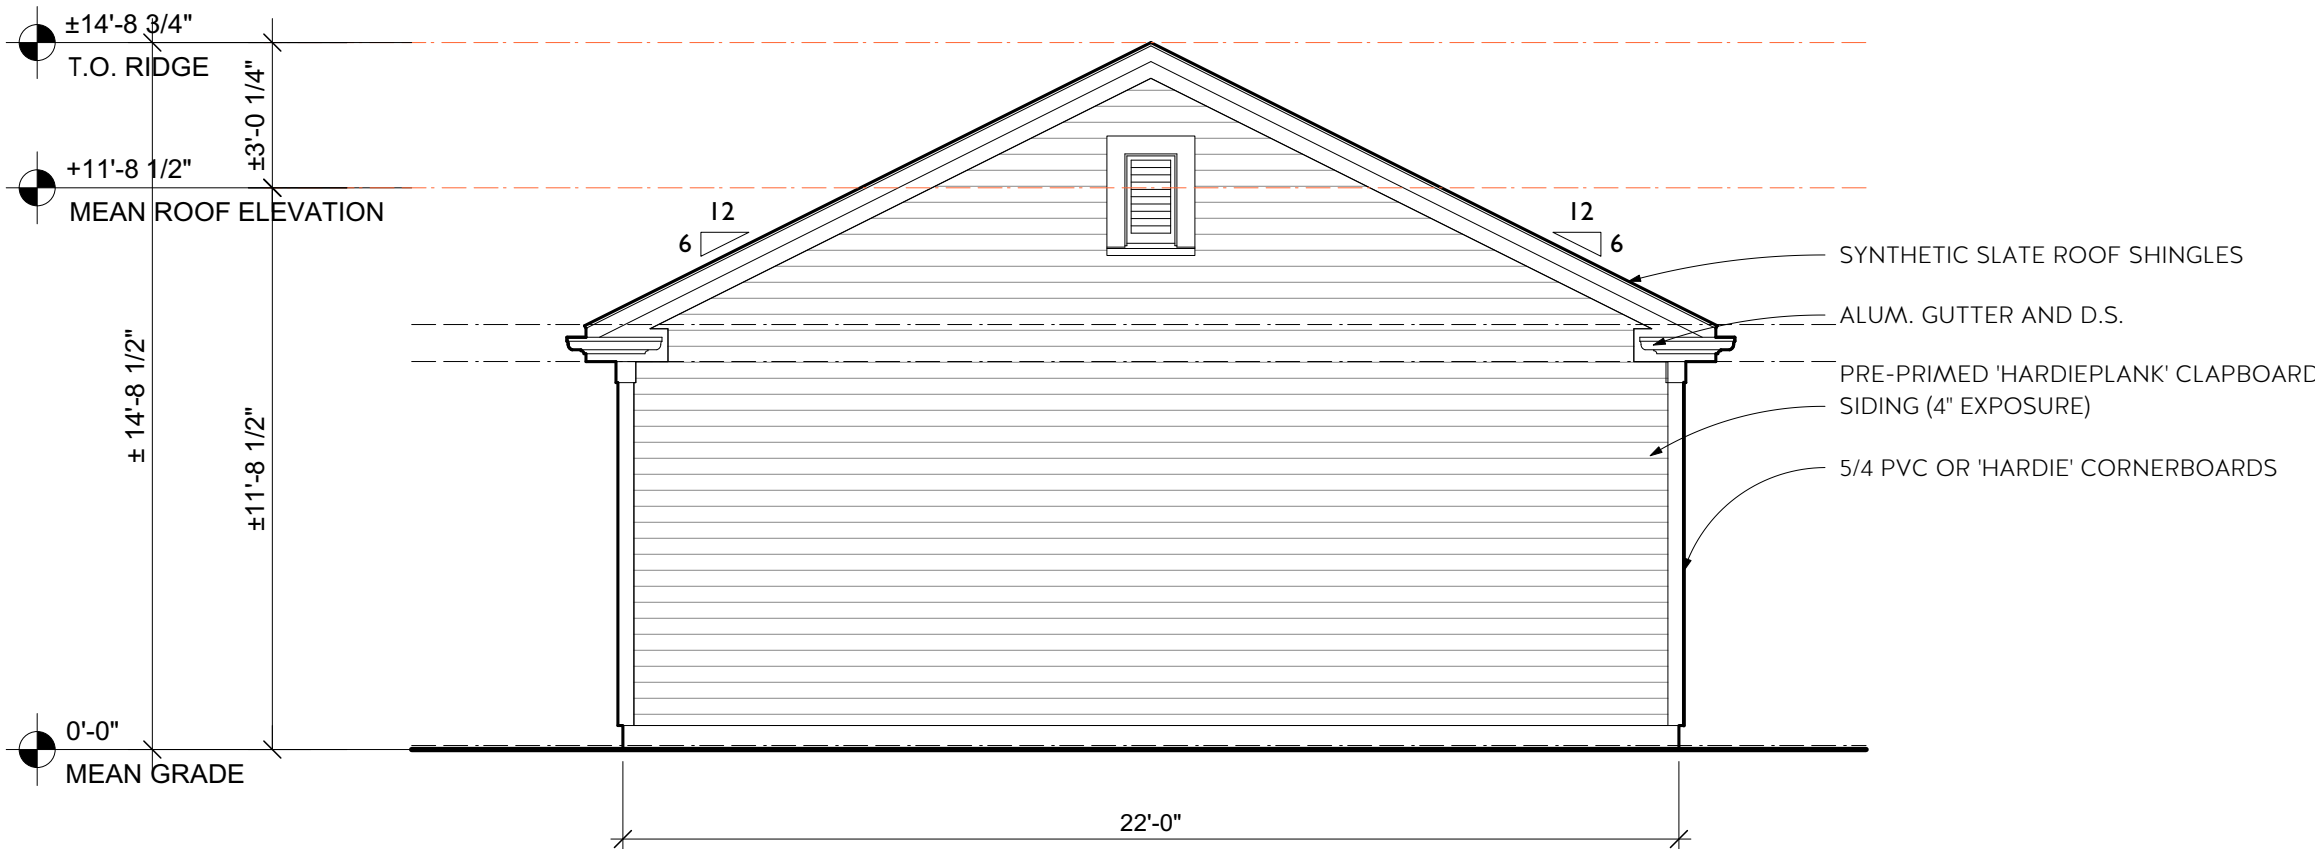

4 RIGHT ELEVATION
 Scale: 1/4" = 1'-0"

REVISION & REISSUE NOTES

No.	Date	Notes

Project # 2021-03	Project Manager M.L.	Date 6/9/21
Scale: AS NOTED		

GARAGE ELEVATIONS

A2.3

