




1 PROPOSED NORTH ELEVATION

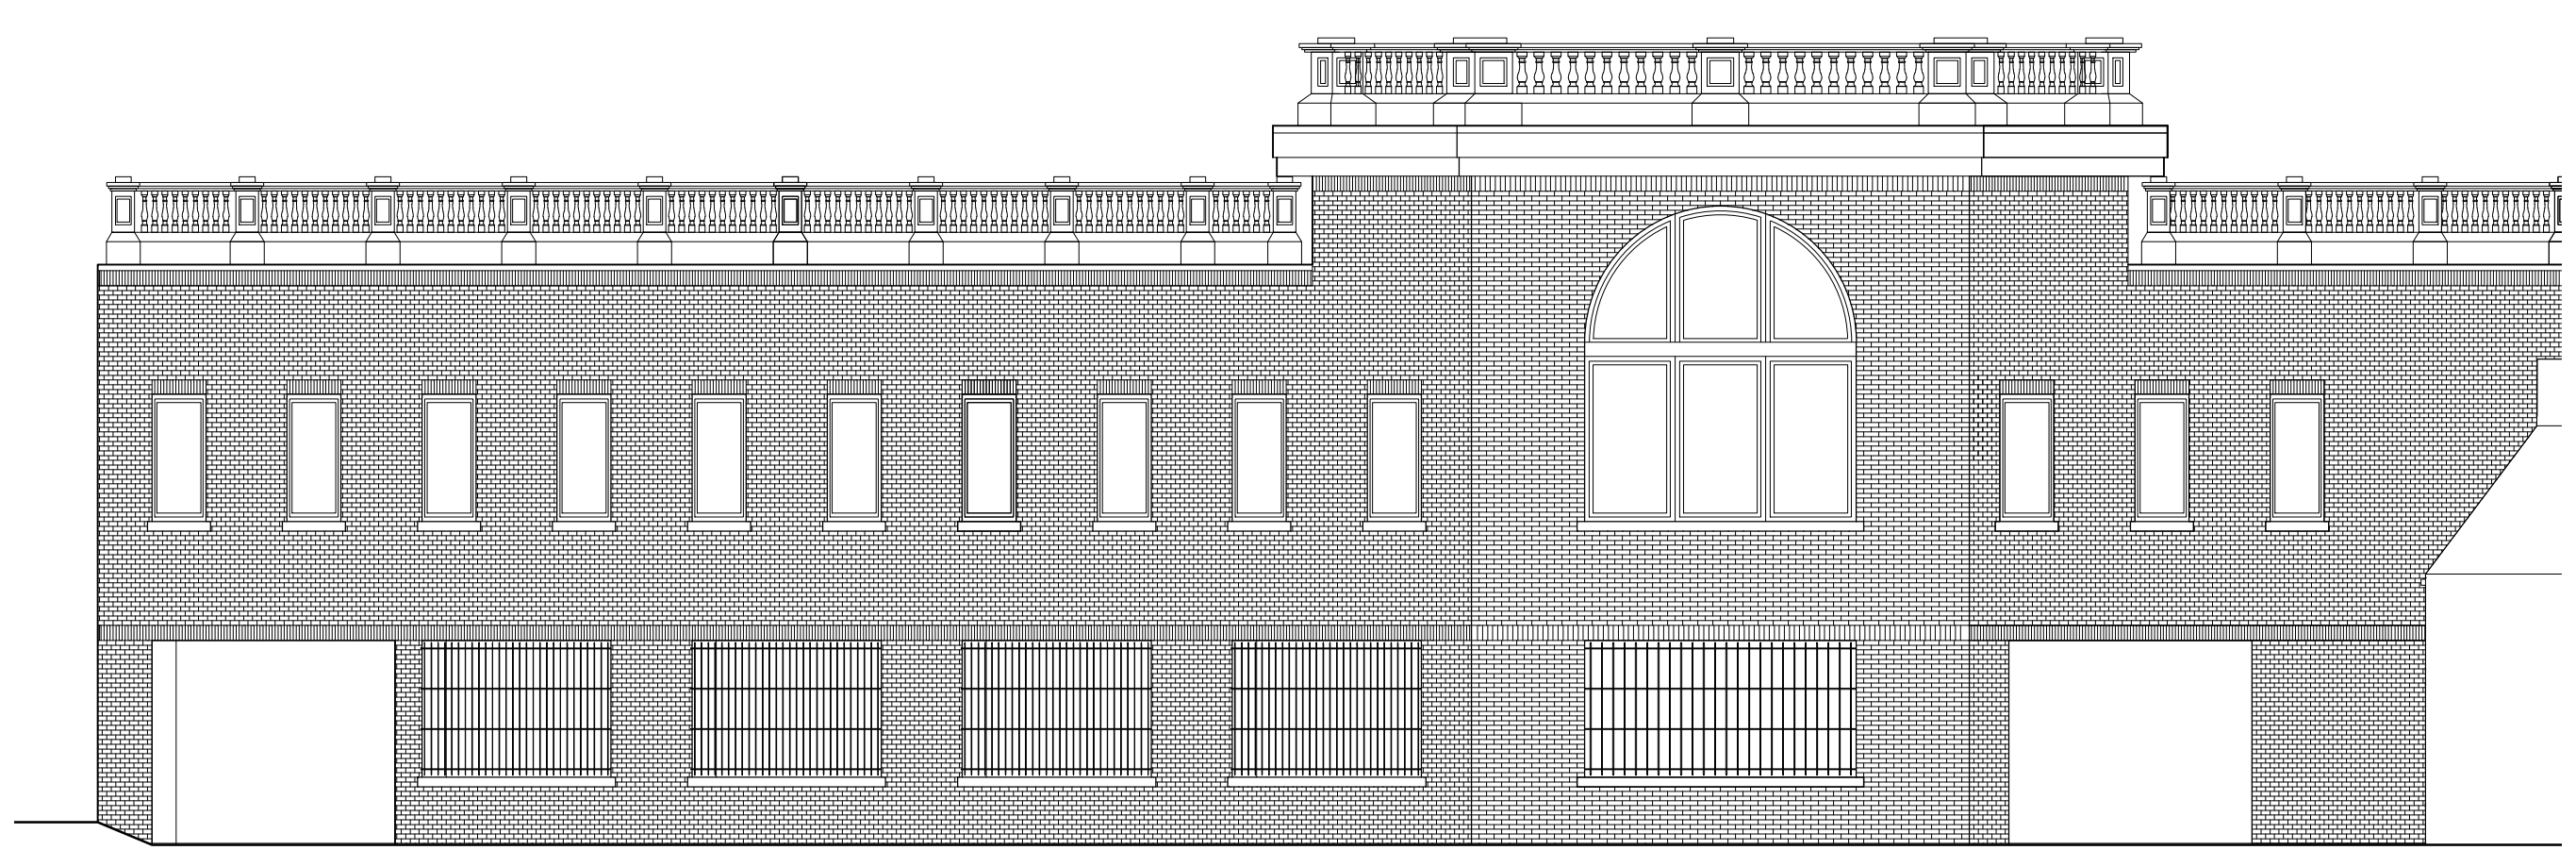


2 PROPOSED NORTHWEST ELEVATION

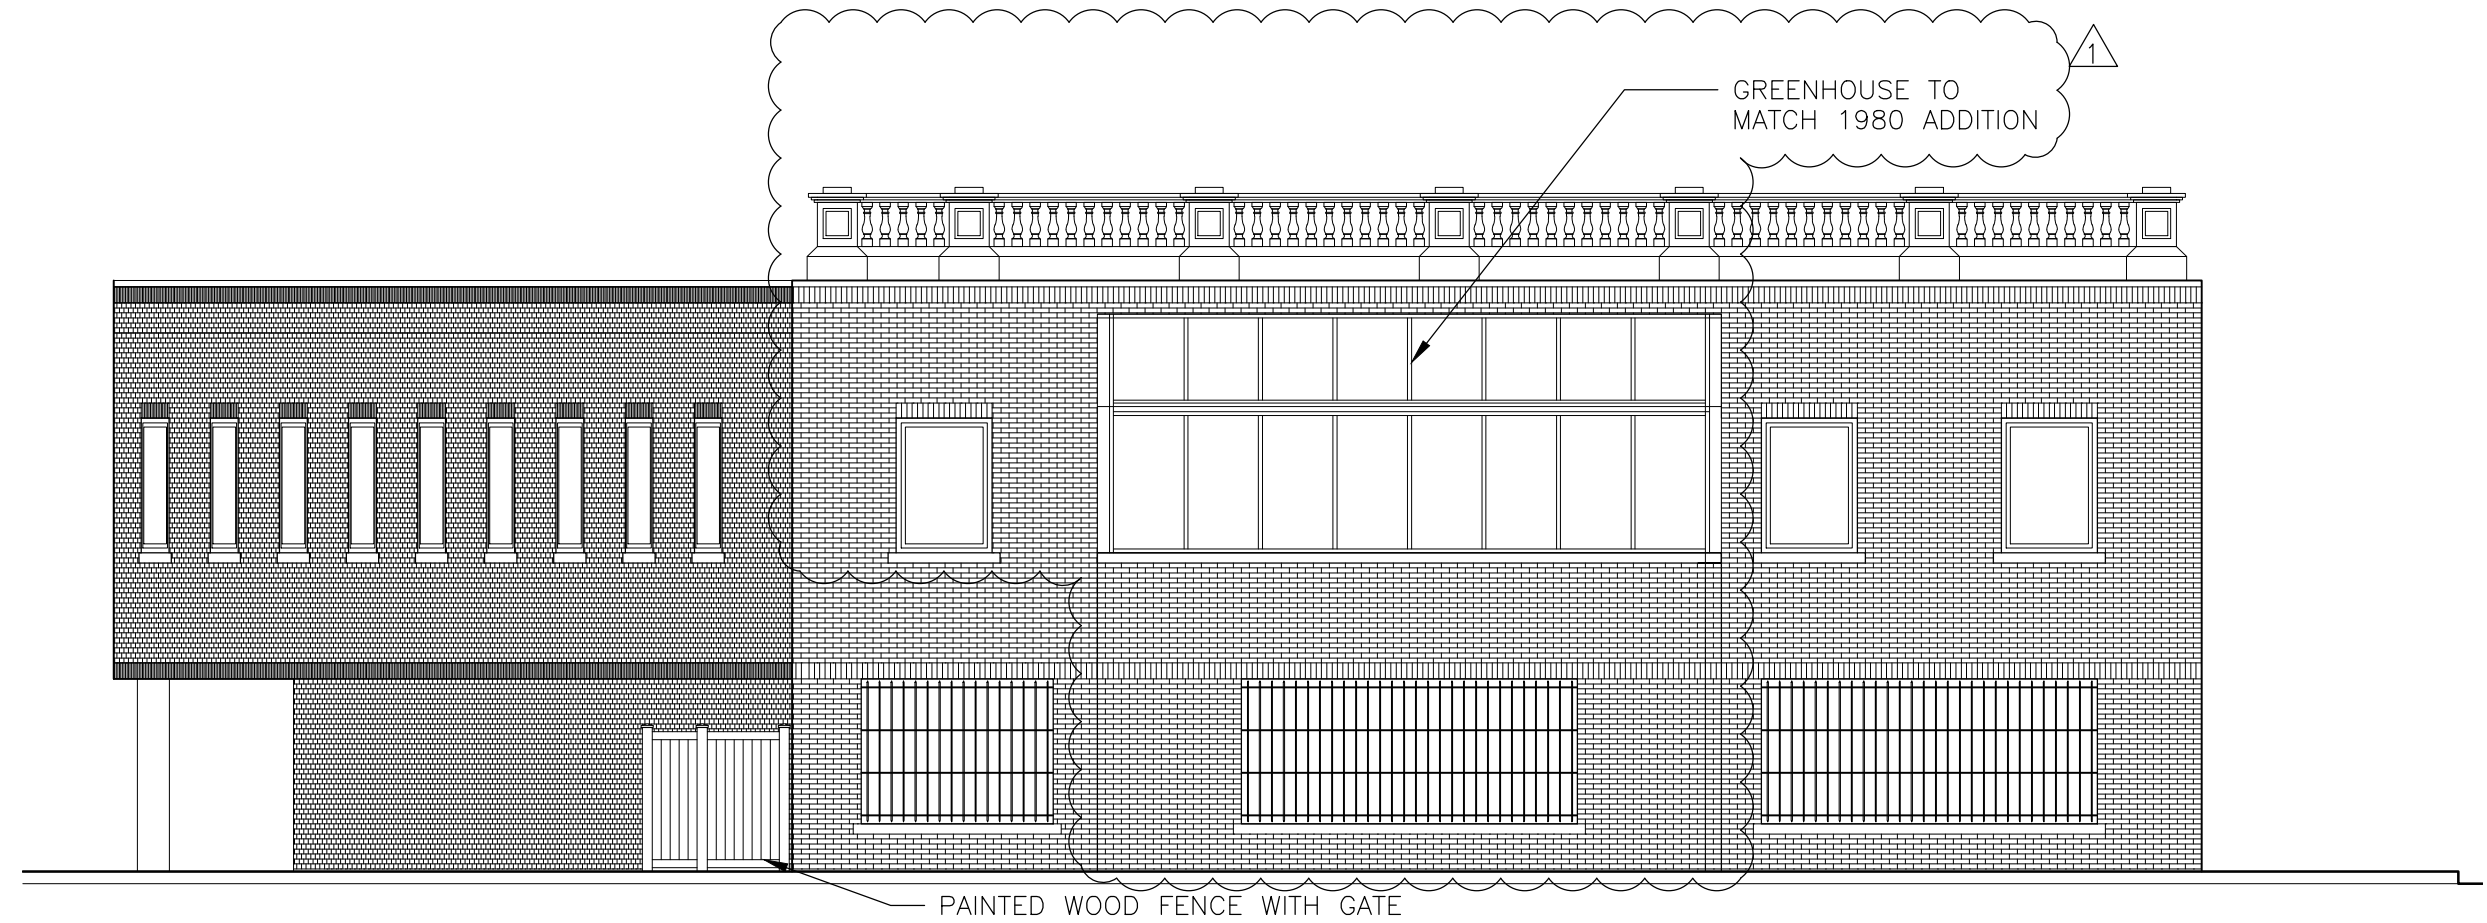


3 PROPOSED EAST ELEVATION

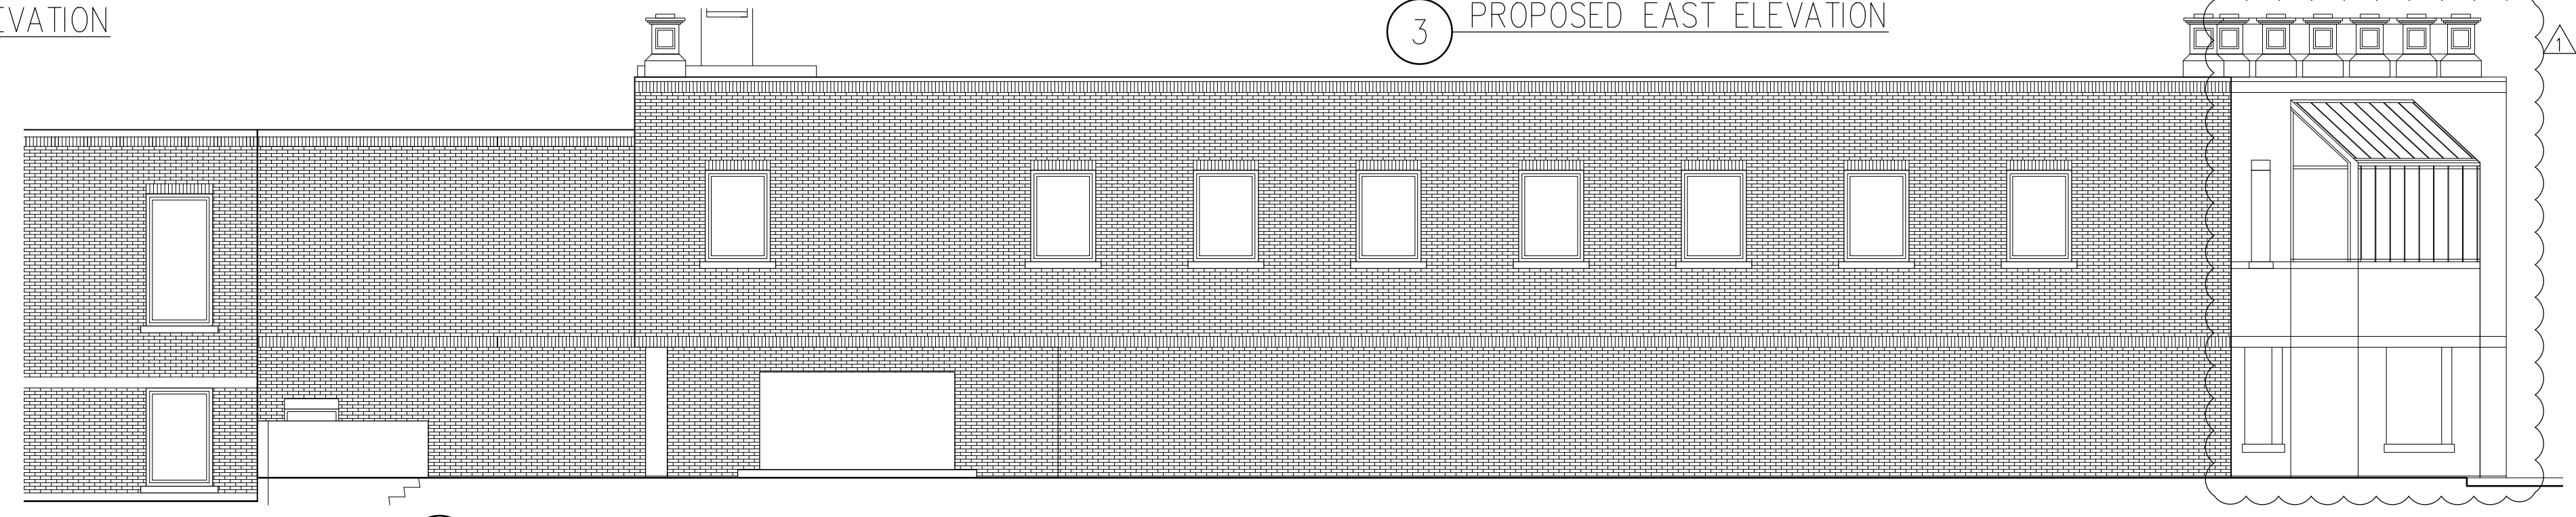

4 PROPOSED SOUTH ELEVATION

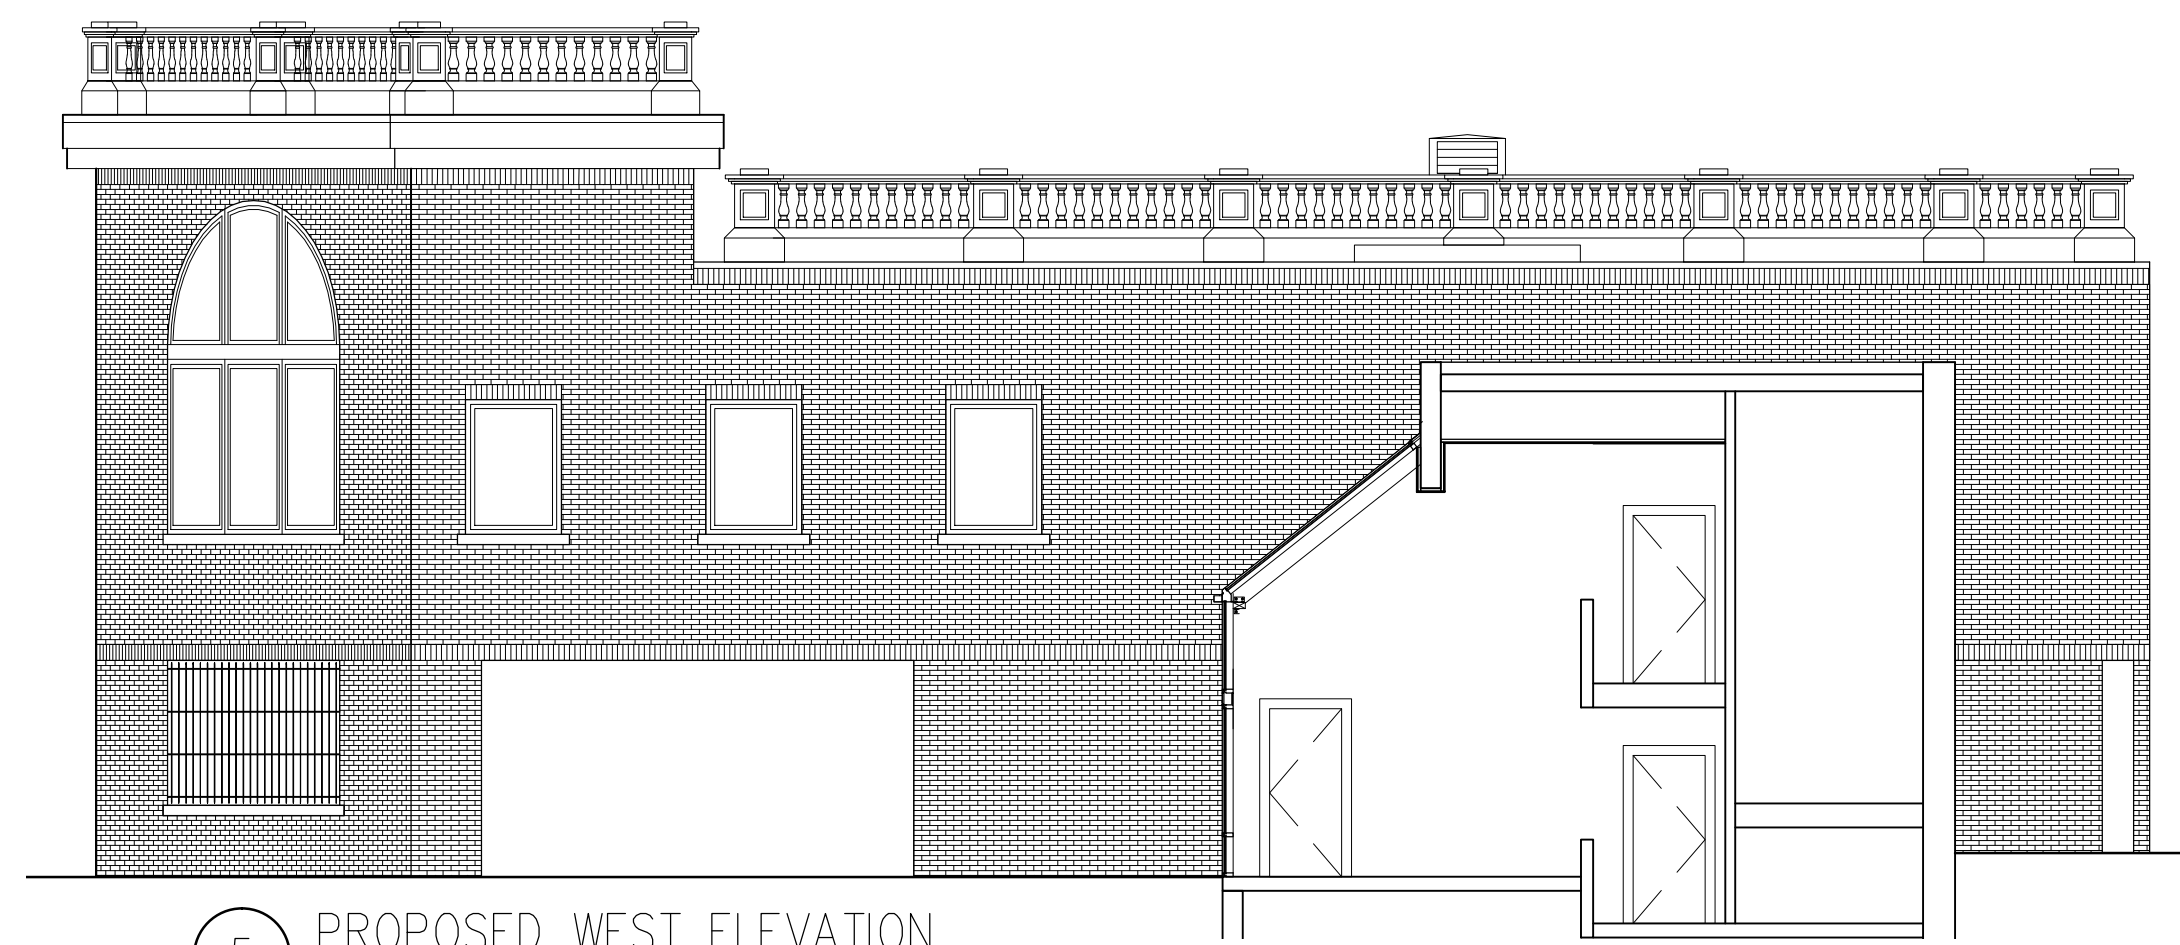

5 PROPOSED WEST ELEVATION

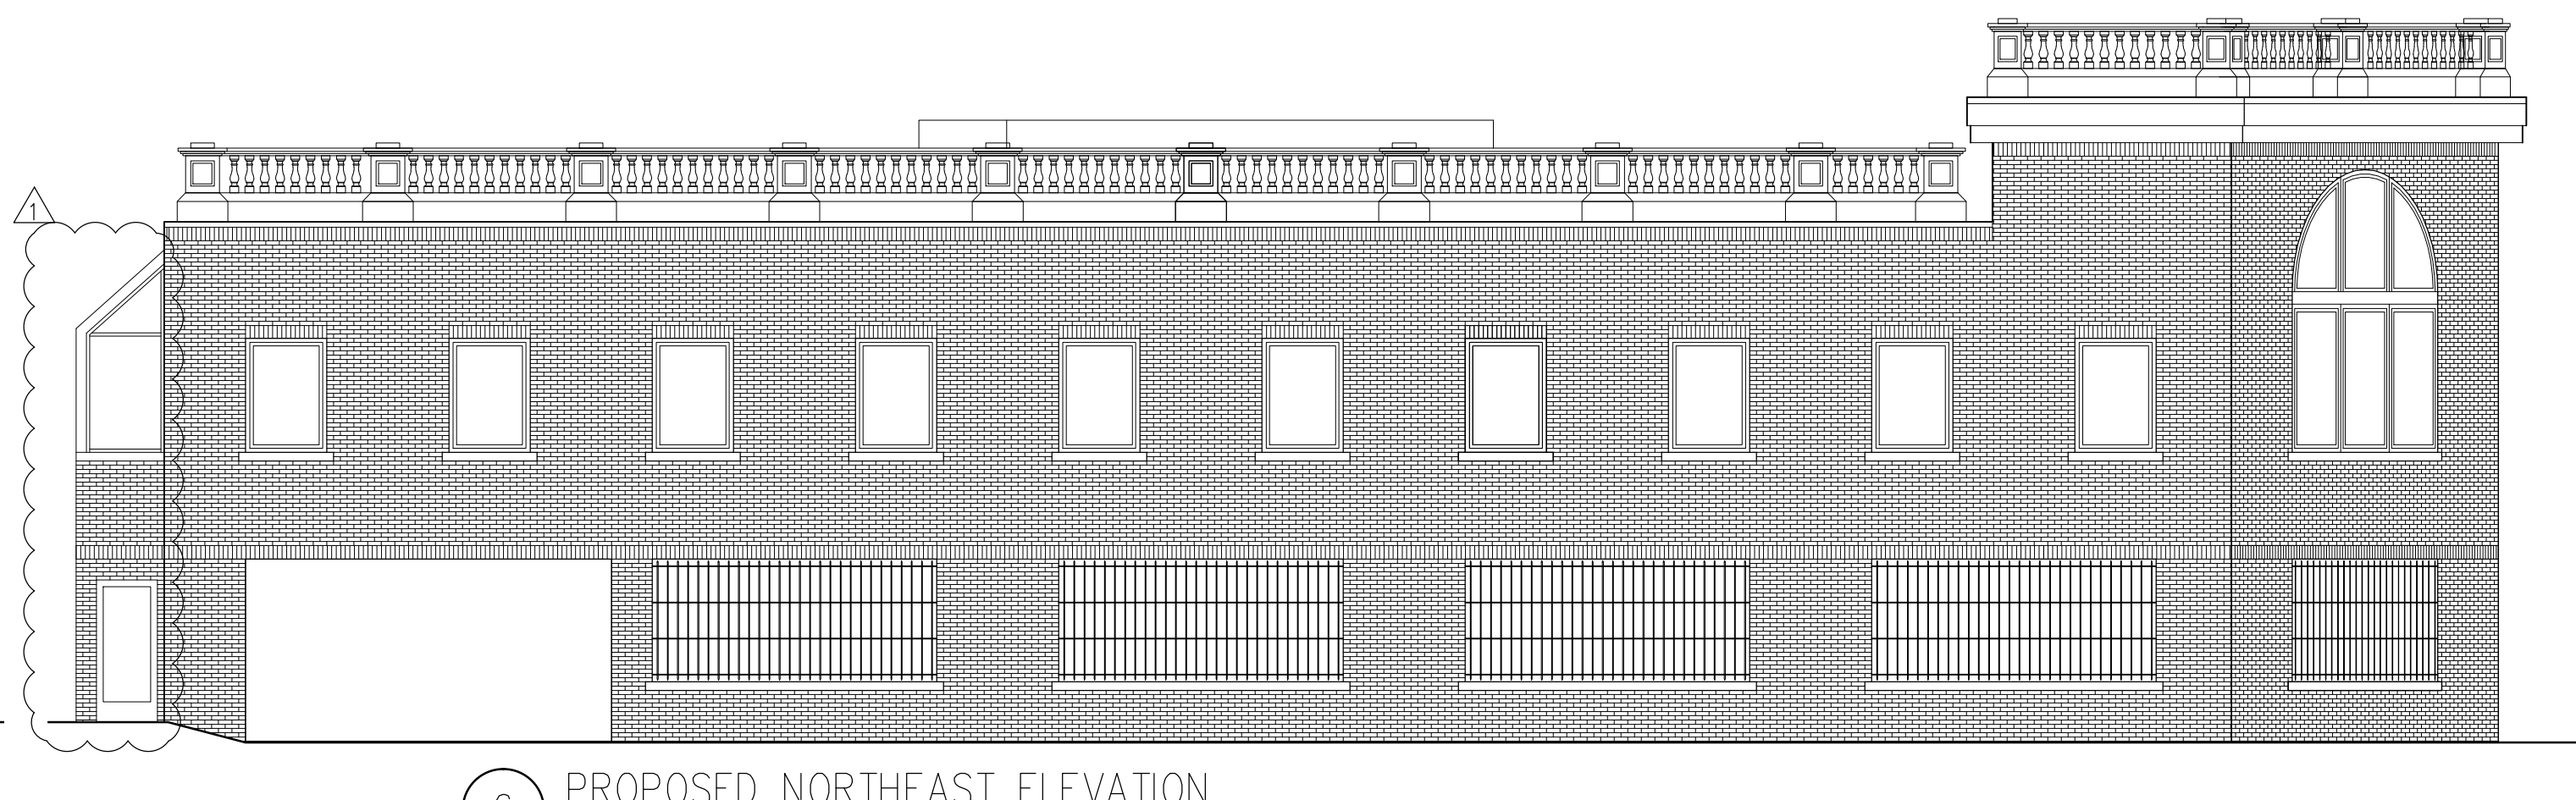

6 PROPOSED NORTHEAST ELEVATION



Woodman Associates Architects

Architecture
Design
Planning

76 State Street
Newburyport, MA
01950 USA

978-462-9522
978-462-9523 fax
email @
WoodmanAssociates.com

Project:
INSTITUTION FOR SAVINGS
OFFICE ADDITION

Location:
93 STATE STREET
NEWBURYPORT, MA

Drawing Title:
PROPOSED ELEVATIONS

Scale:
1/8" = 1'-0"

Date:
1/6/20

Consultants:

Project No:
17004.00

Drawn by:
CKN

Checked by:

Revisions:
△ Revision #1 1/20/20



3.3

Drawing No.