


Revisions:

KEERY
design | LLC
437 Merimec Street
Newburyport, Massachusetts 01950
978/495-8545 F 978-499-4442

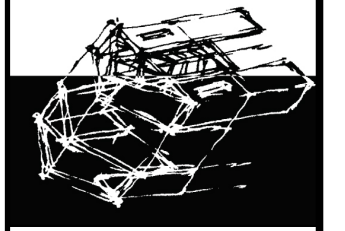



**DESIGN
DEVELOPMENT**

Addition and Renovations to:
The Schwarte Residence
263 Water Street
Newburyport, MA 01950

Proposed Elevations



Date: November 25, 2016
Scale: 1/4" = 1'-0"
Project No. 18016

A2

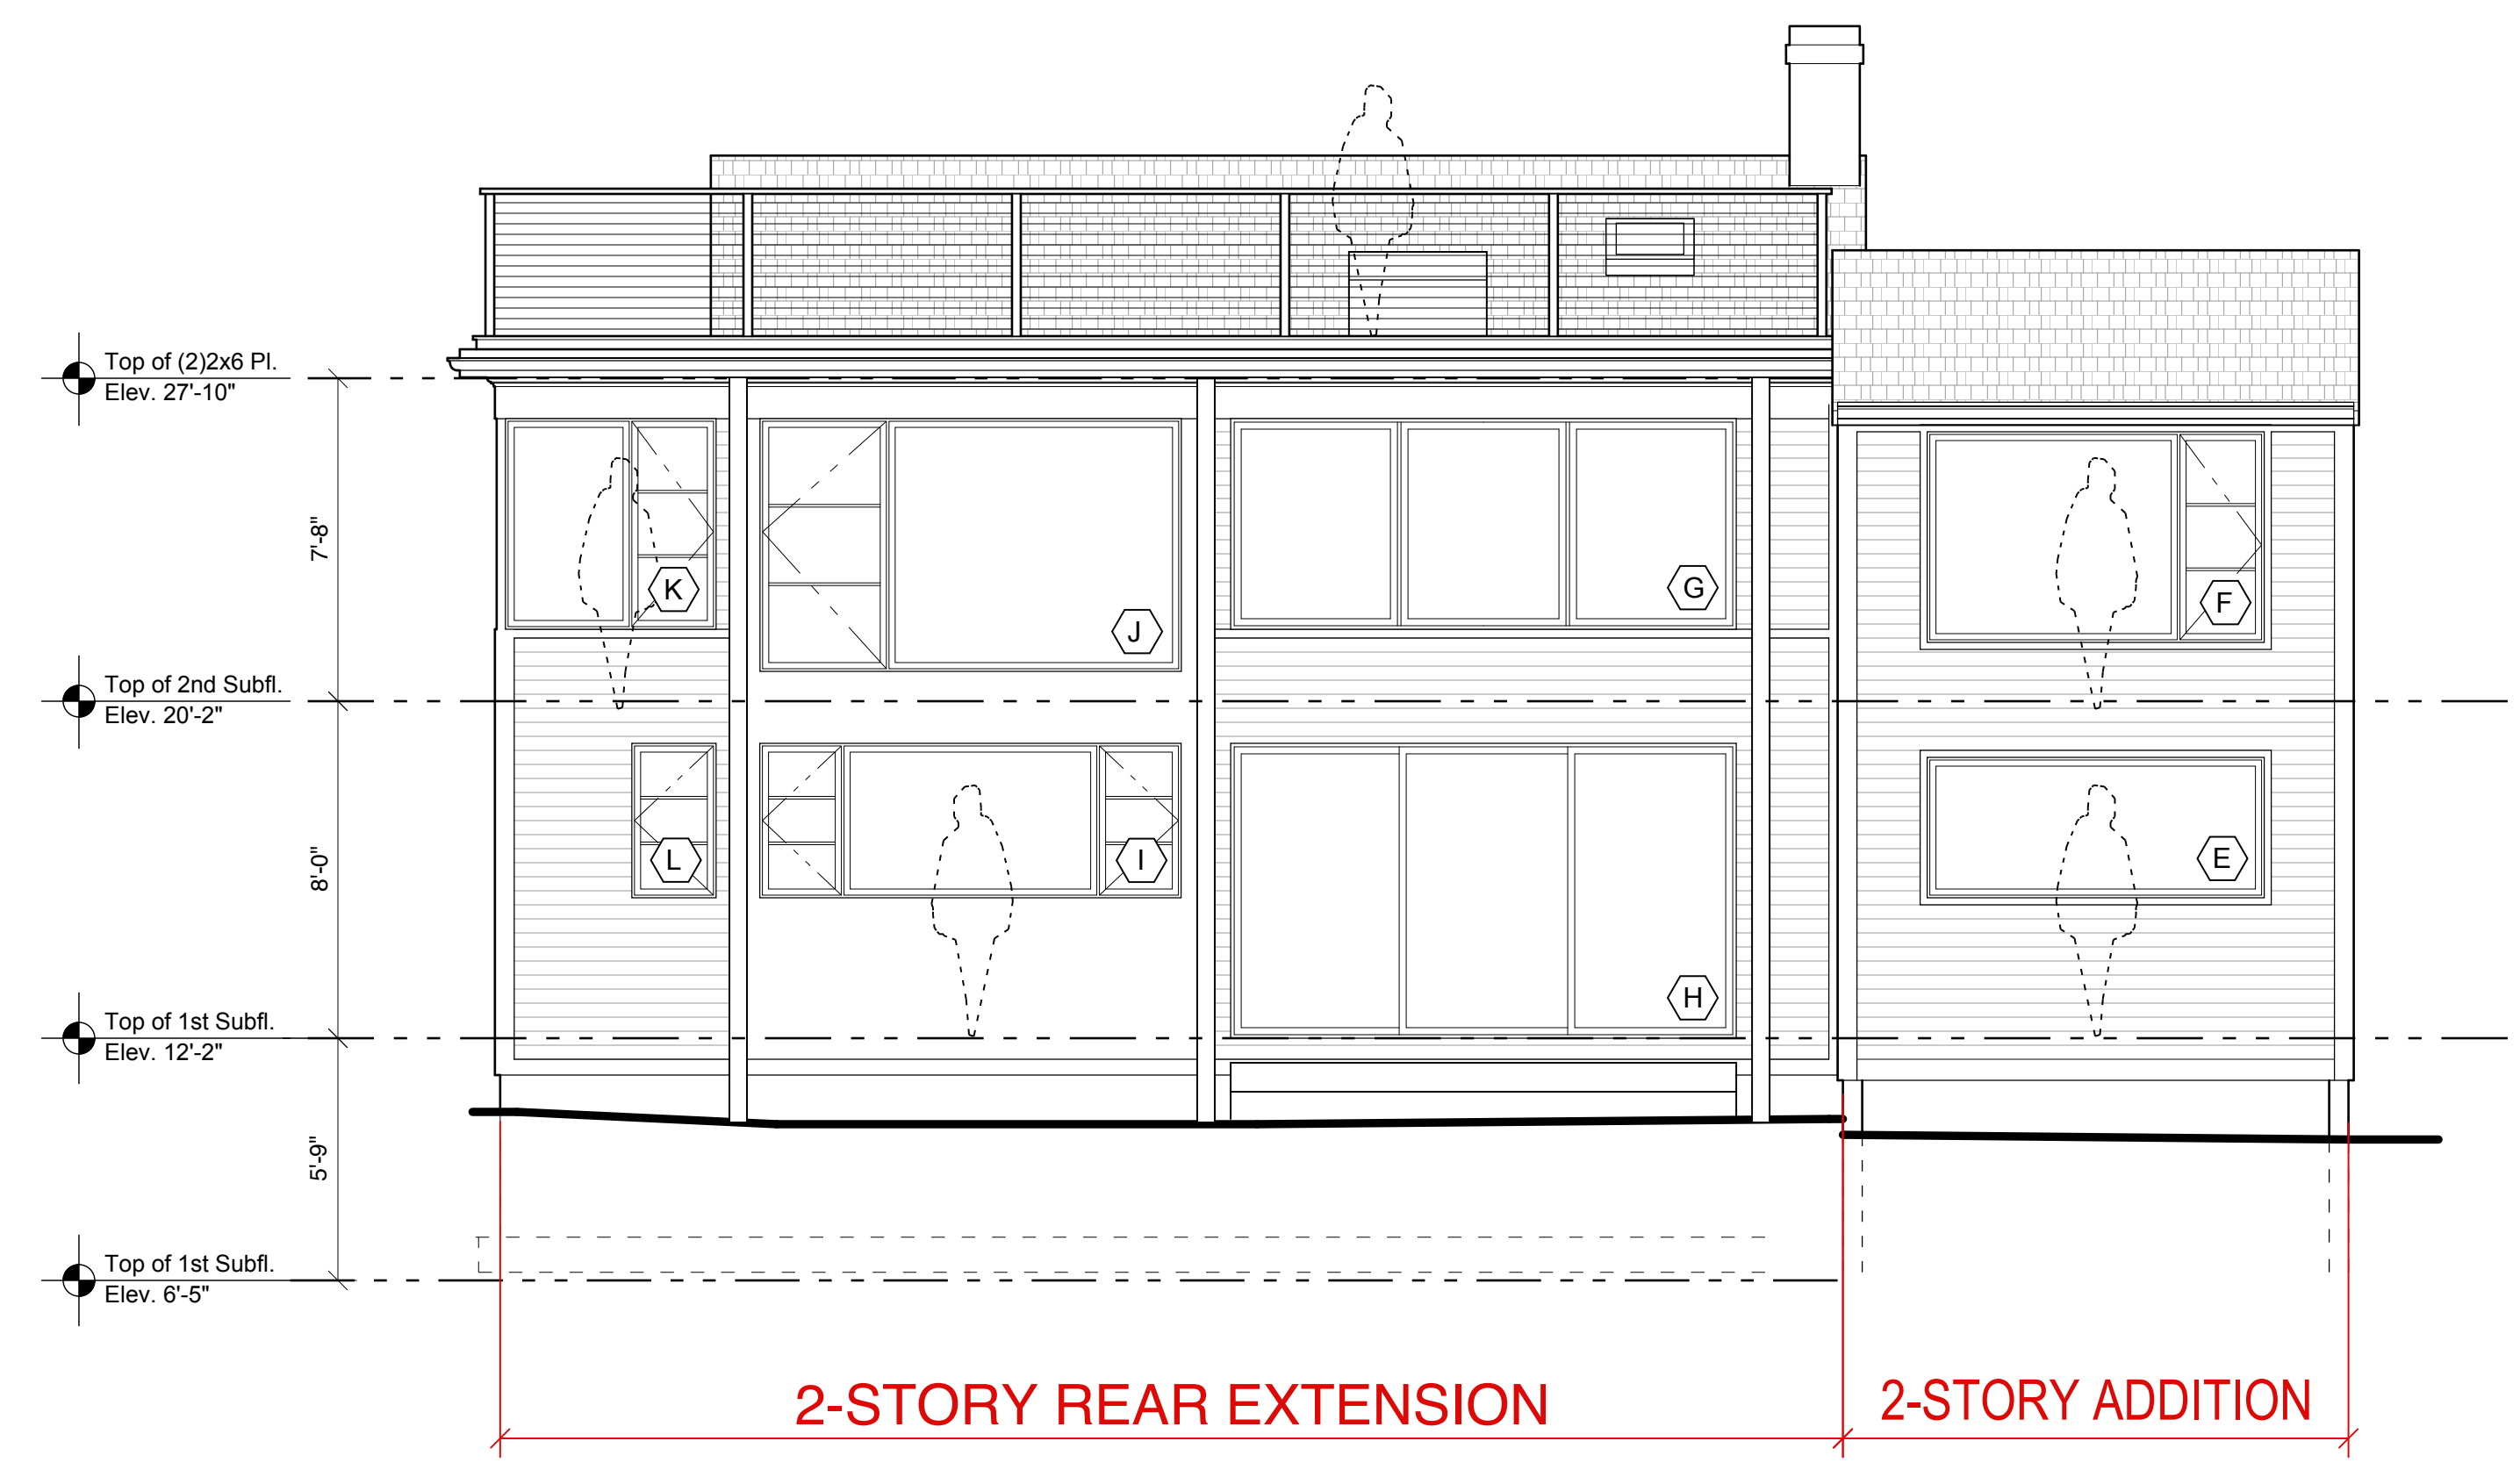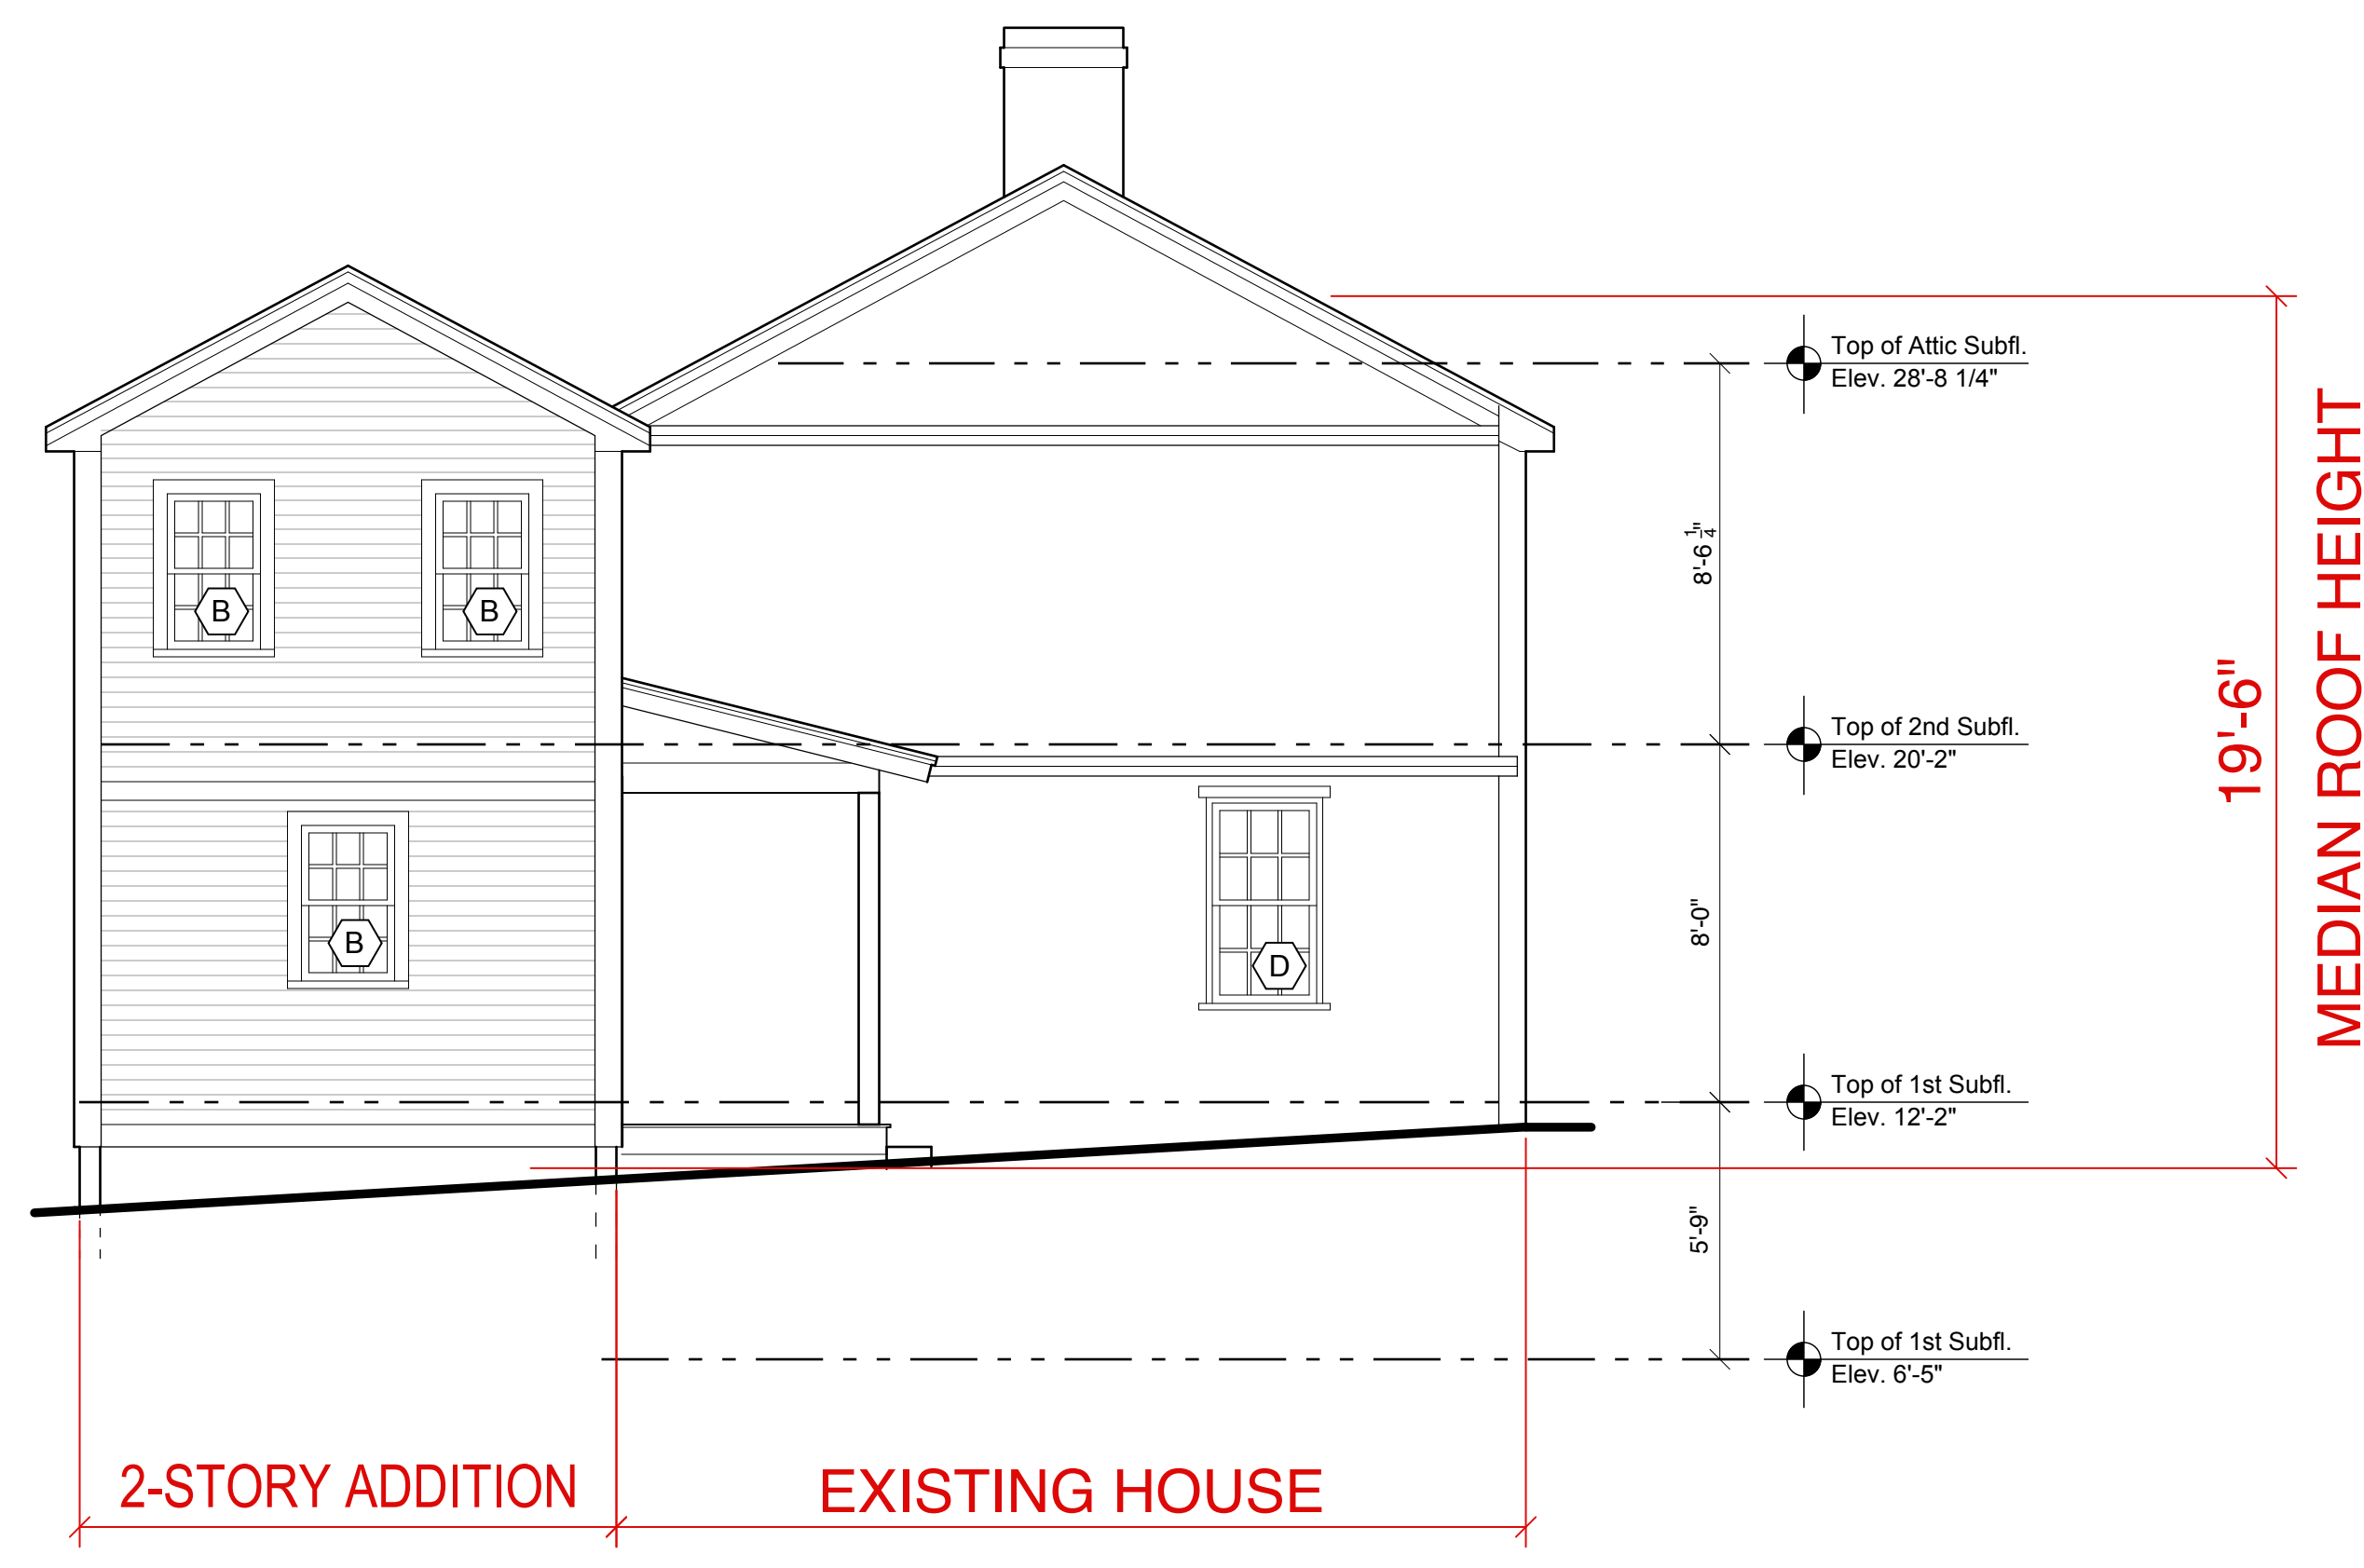

Proposed West Elevation
Scale: 1/4" = 1'-0"

Proposed North Elevation
Scale: 1/4" = 1'-0"

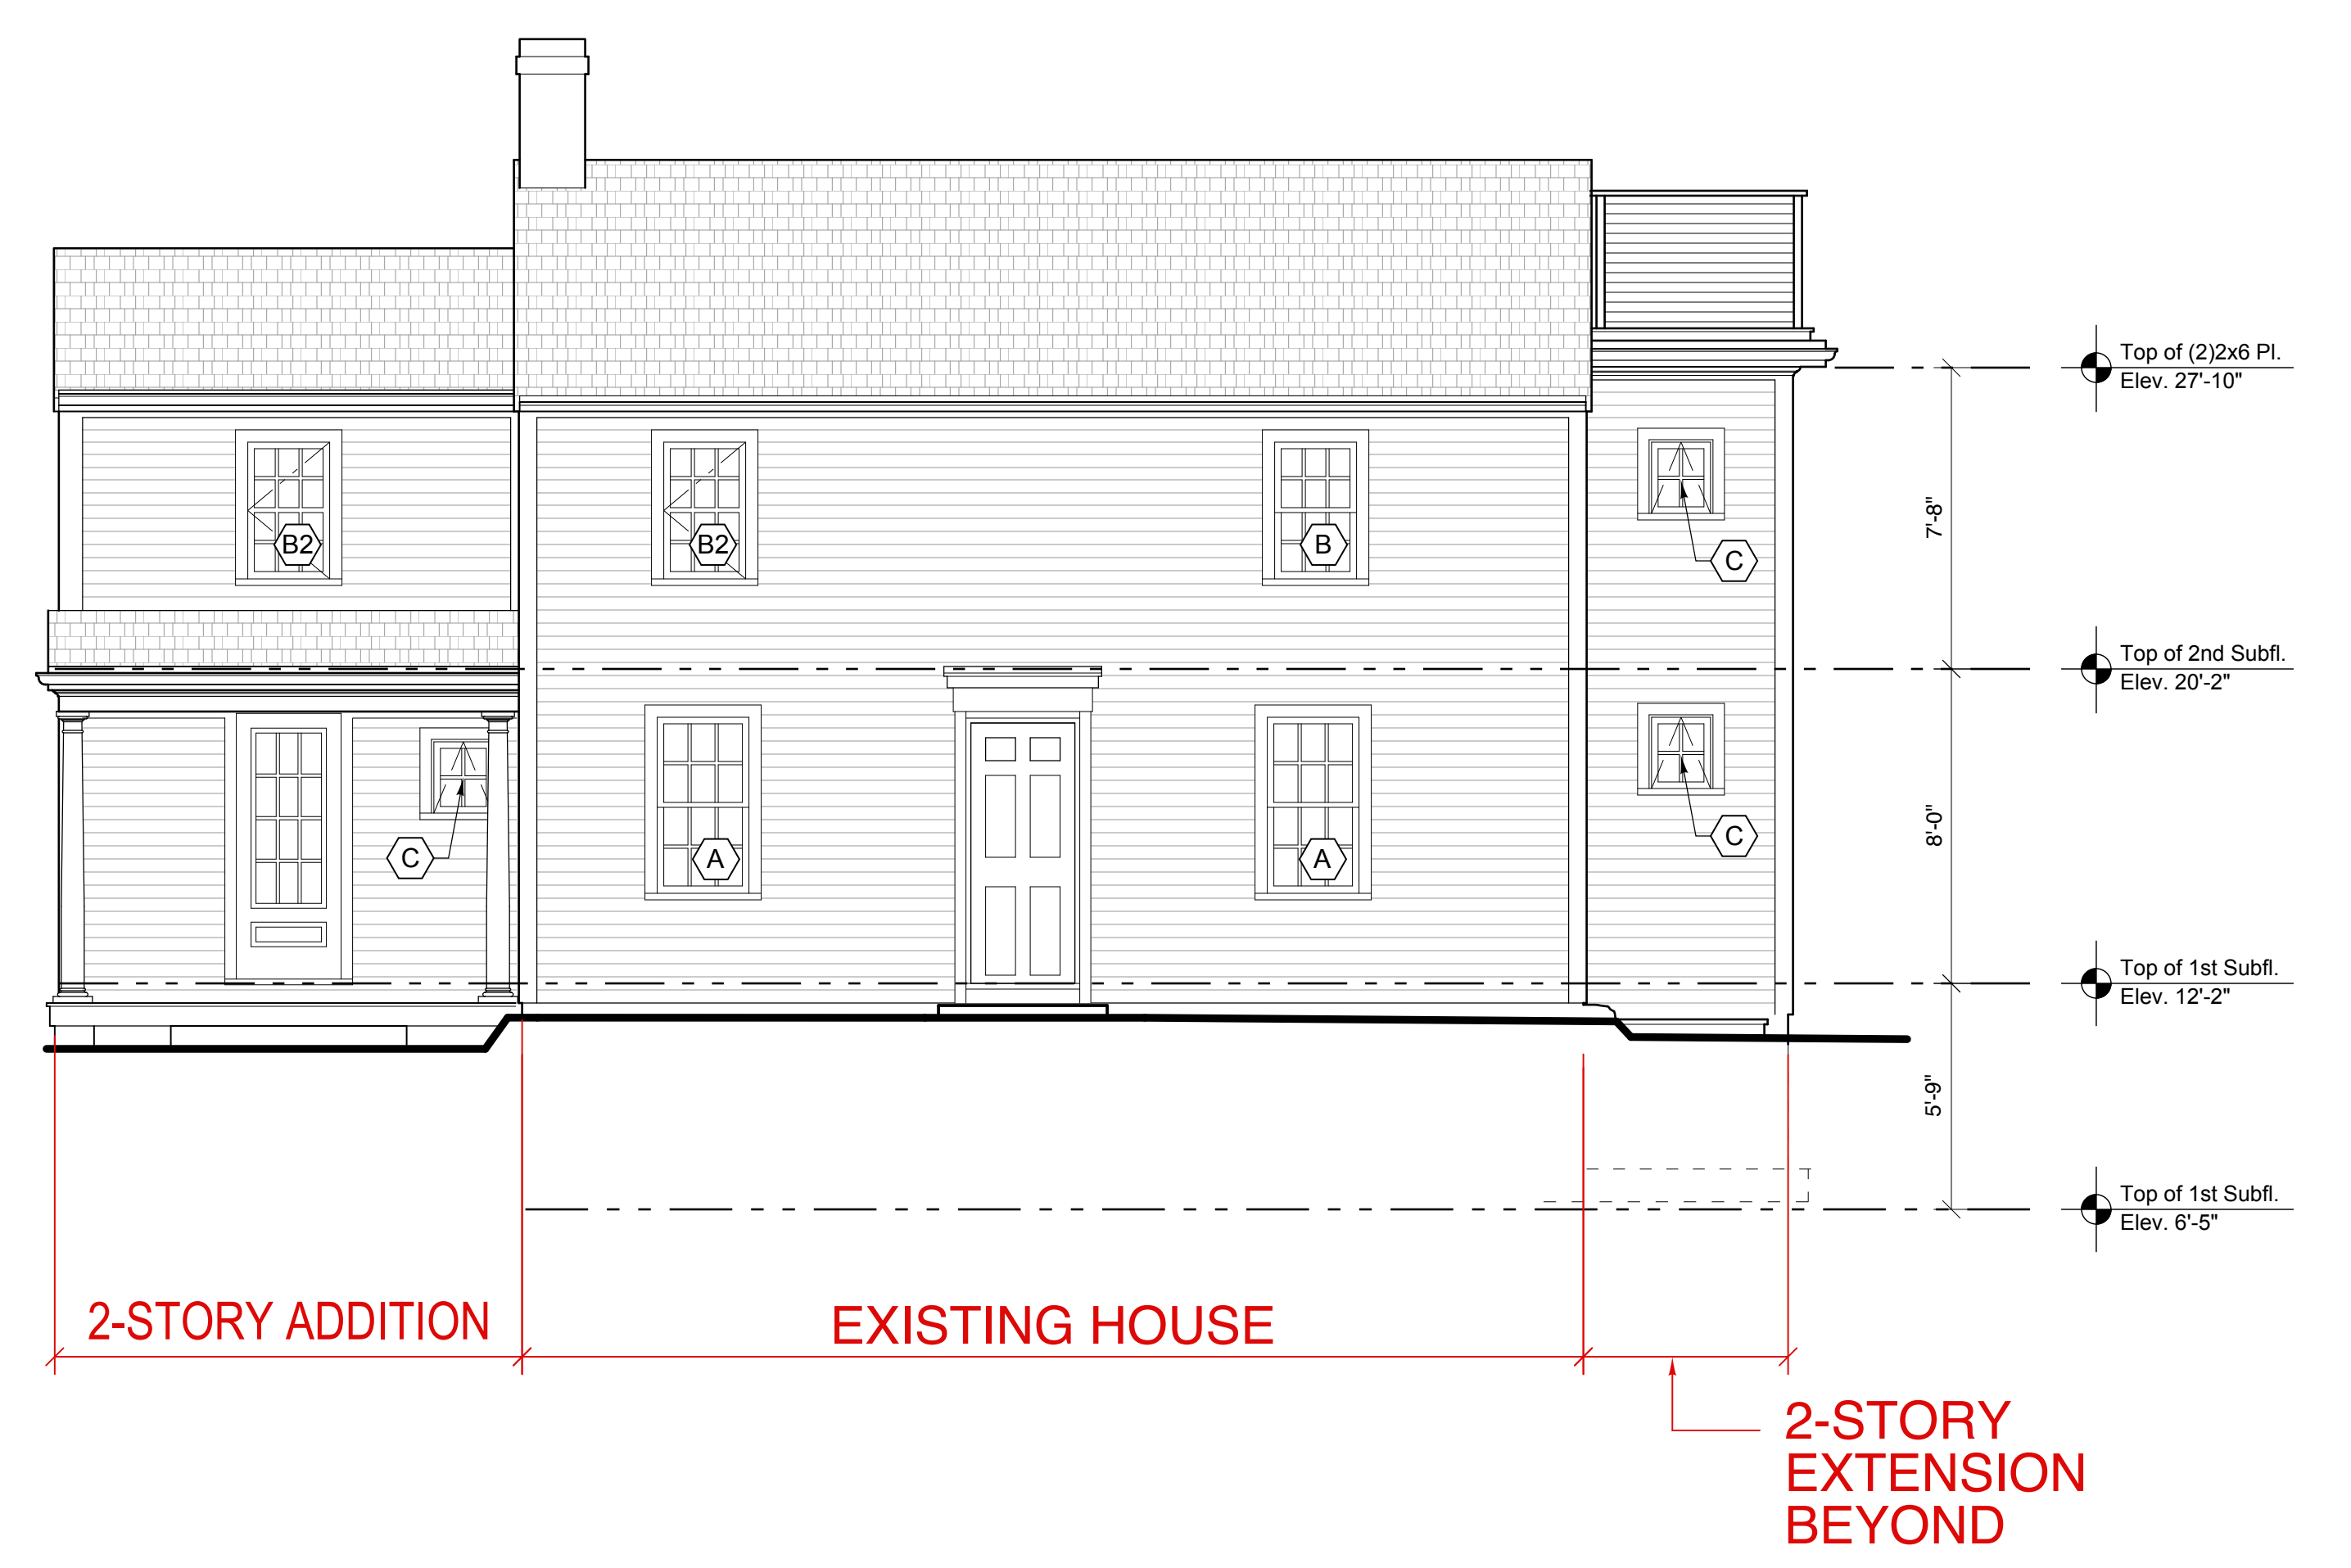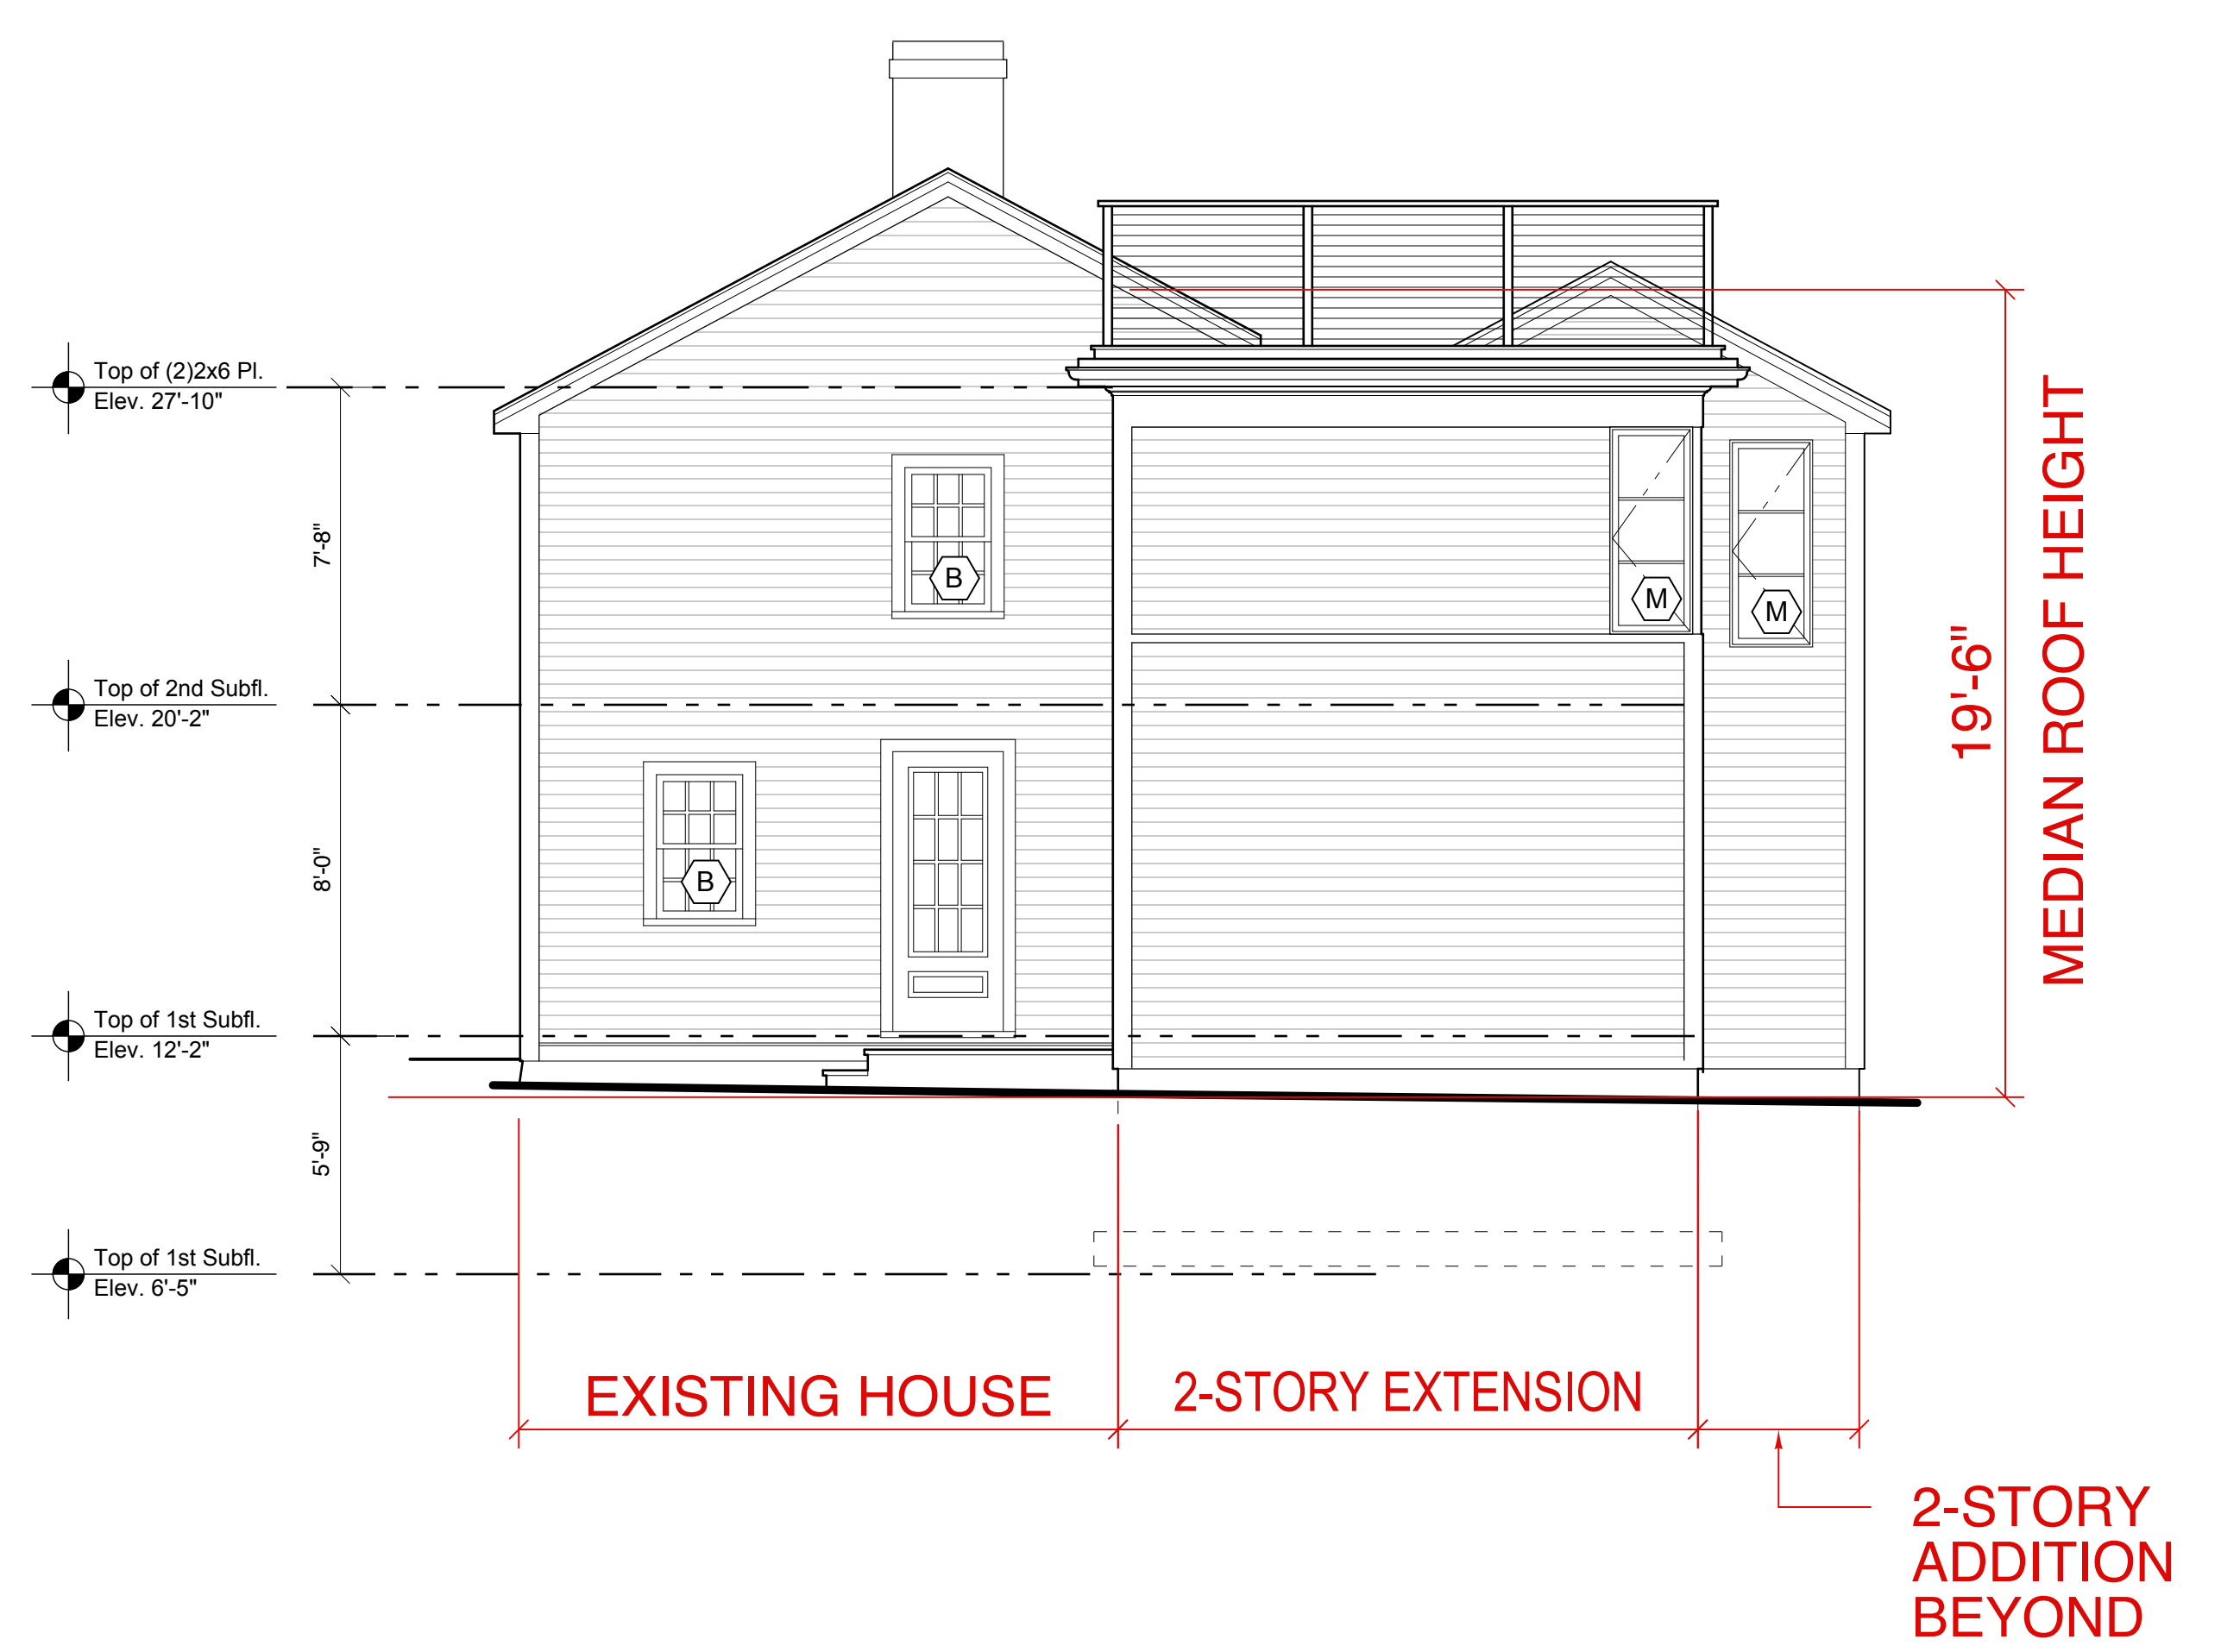

Proposed East Elevation
Scale: 1/4" = 1'-0"

Proposed South Elevation
Scale: 1/4" = 1'-0"