


Existing West Elevation
Scale: 1/4" = 1'-0"

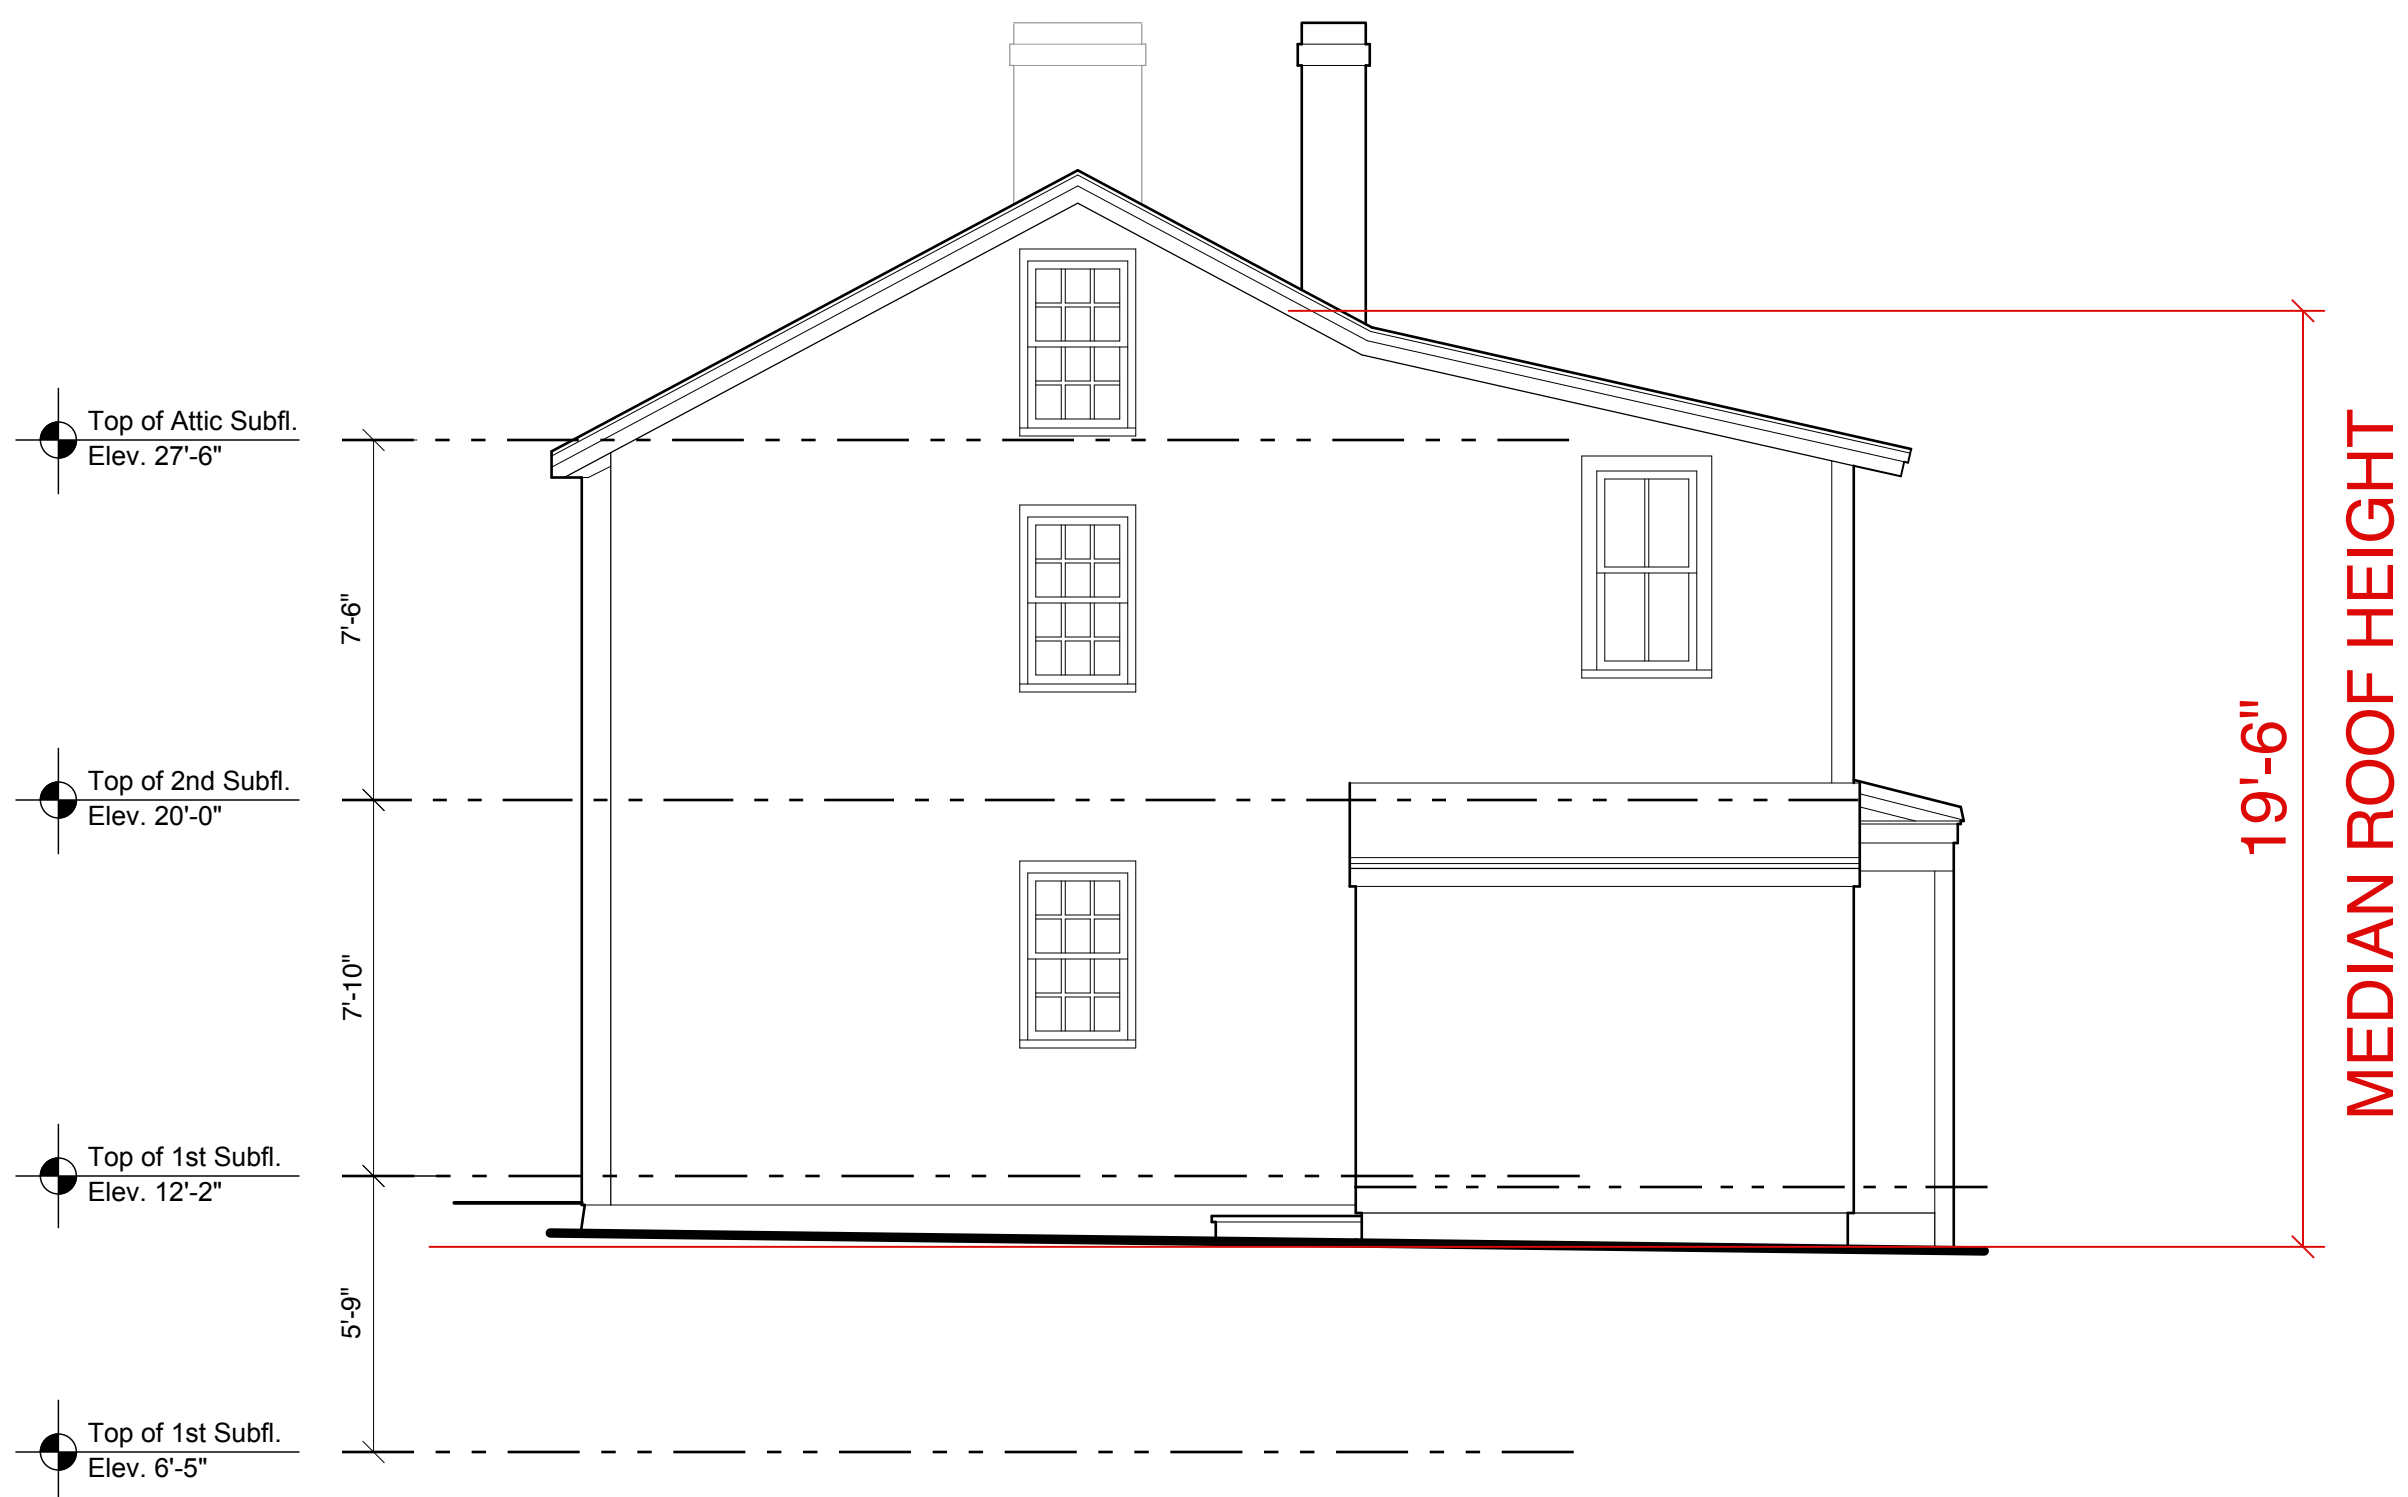

Existing North Elevation
Scale: 1/4" = 1'-0"




Existing East Elevation
Scale: 1/4" = 1'-0"



Existing South Elevation
Scale: 1/4" = 1'-0"

Revisions:

KEERY
design | LLC
437 Merimec Street
Newburyport, Massachusetts 01950
978/495-8545 | F 978-499-4442

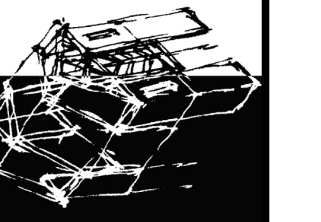

**EXISTING
CONDITIONS**

Addition and Renovations to:
The Schwarte Residence
263 Water Street
Newburyport, MA 01950

Existing Elevations

Project No. 18016 Scale: 1/4" = 1'-0" Date: November 7, 2018

A2