


# Cottage Court Elevation Comparison due to Accessibility Design Changes

Planning Board Approved

Updated Design

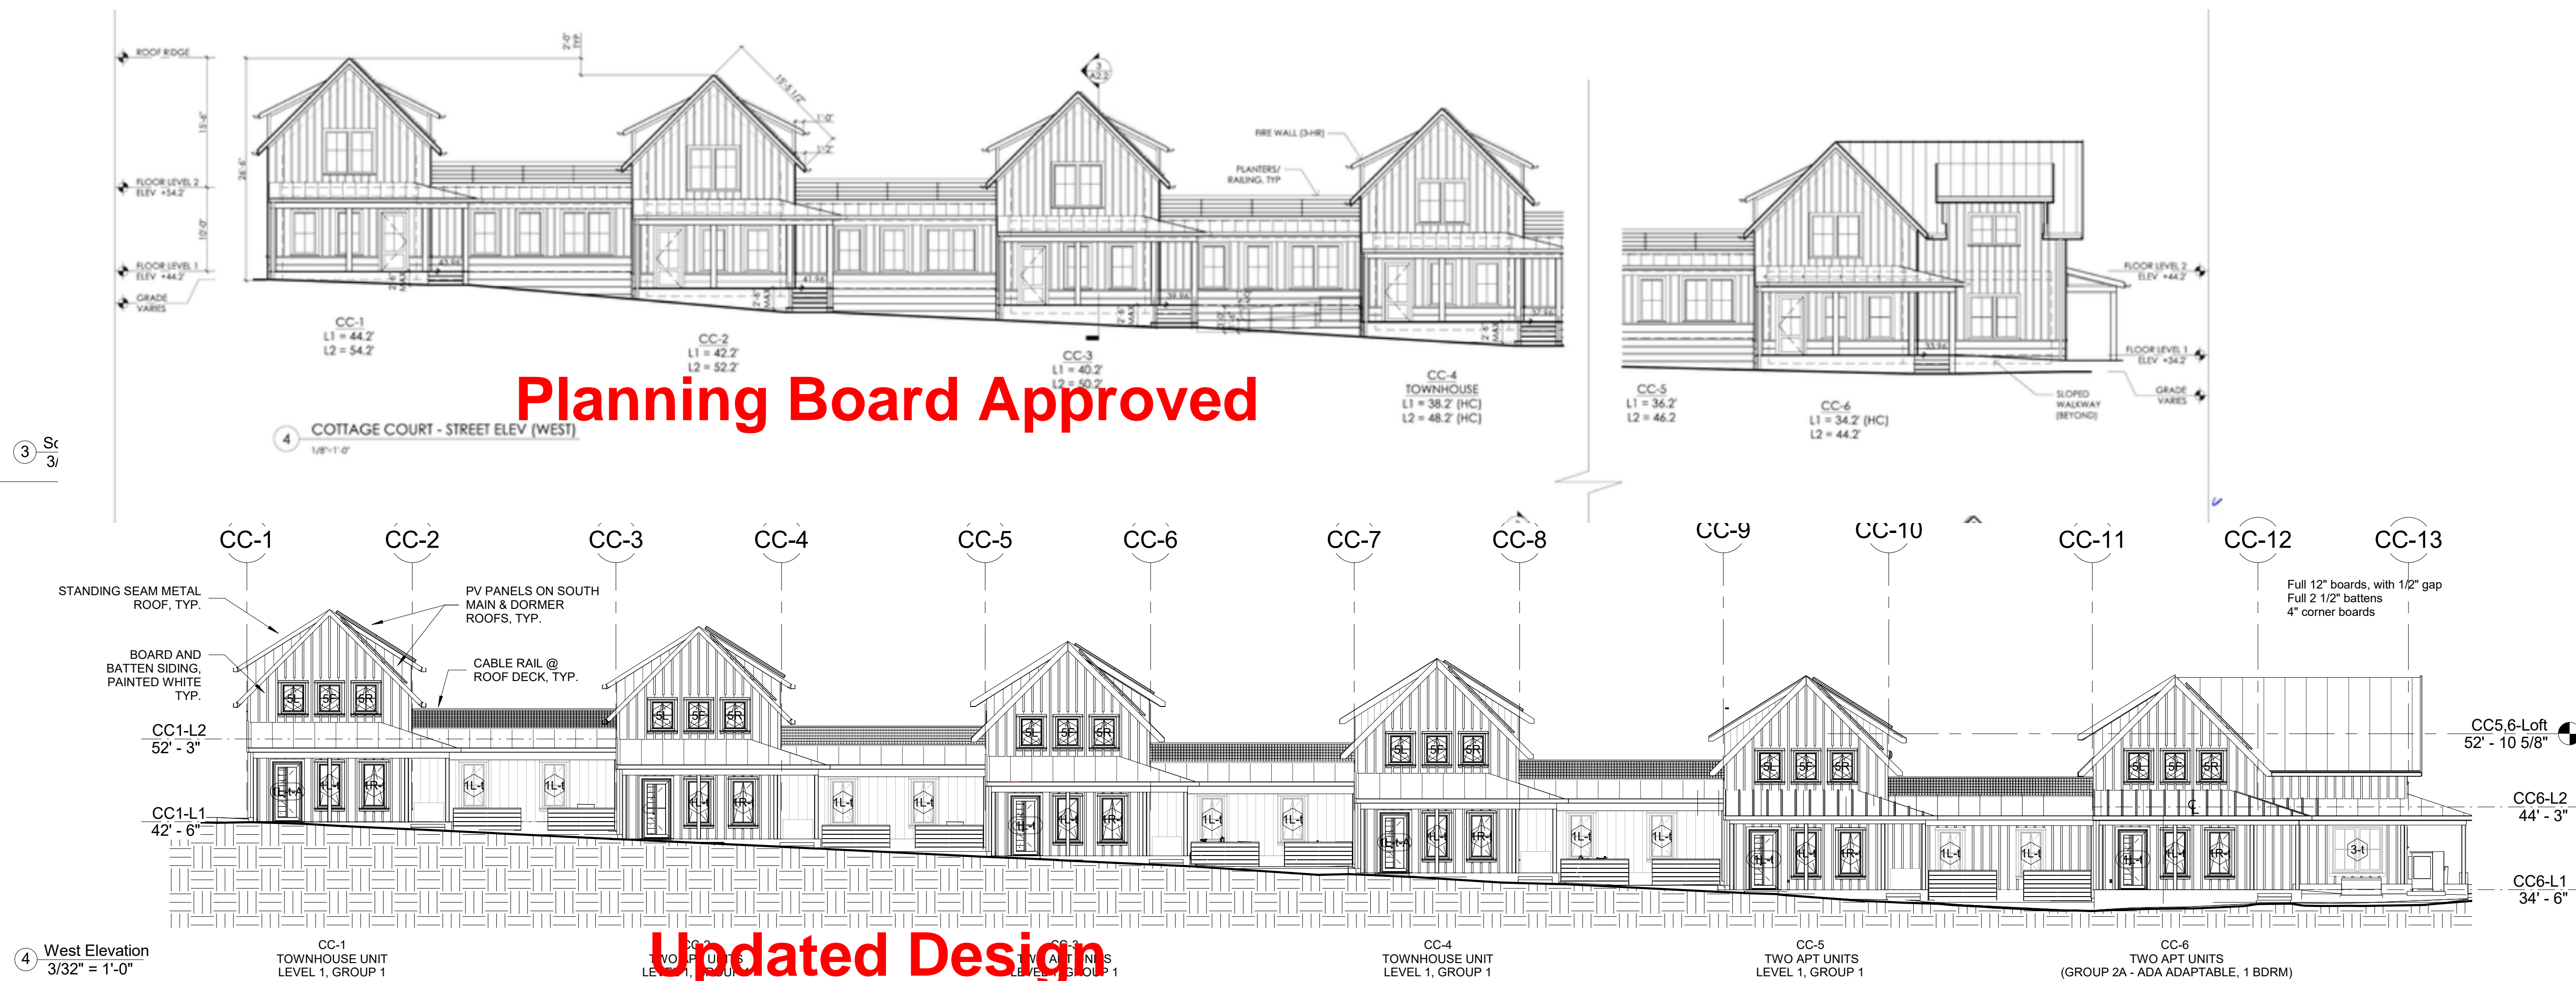

Date	Issue
05.26.2017	Structural Review
11.16.2017	Design Development Set

SCALE: 3/32" = 1'-0"	DATE: 7/2/18	DRAWN BY: PB/KS/SC
----------------------	--------------	--------------------

**MOSKOW LINN ARCHITECTS, INC.**

88 BROAD STREET, BOSTON, MA 02110  
 TEL: 617.292.2000 FAX: 617.426.4701  
 WWW.MOSKOWLINN.COM

Cottage Court CC-1 - CC-6

Hillside - Center for Sustainable Development  
 Newburyport, MA

EXTERIOR ELEVATIONS

A2.0