


Key Elements of Conceptual "Framework Plan" For Park Expansion ("Sidford-Uhlig" Concept Plan)

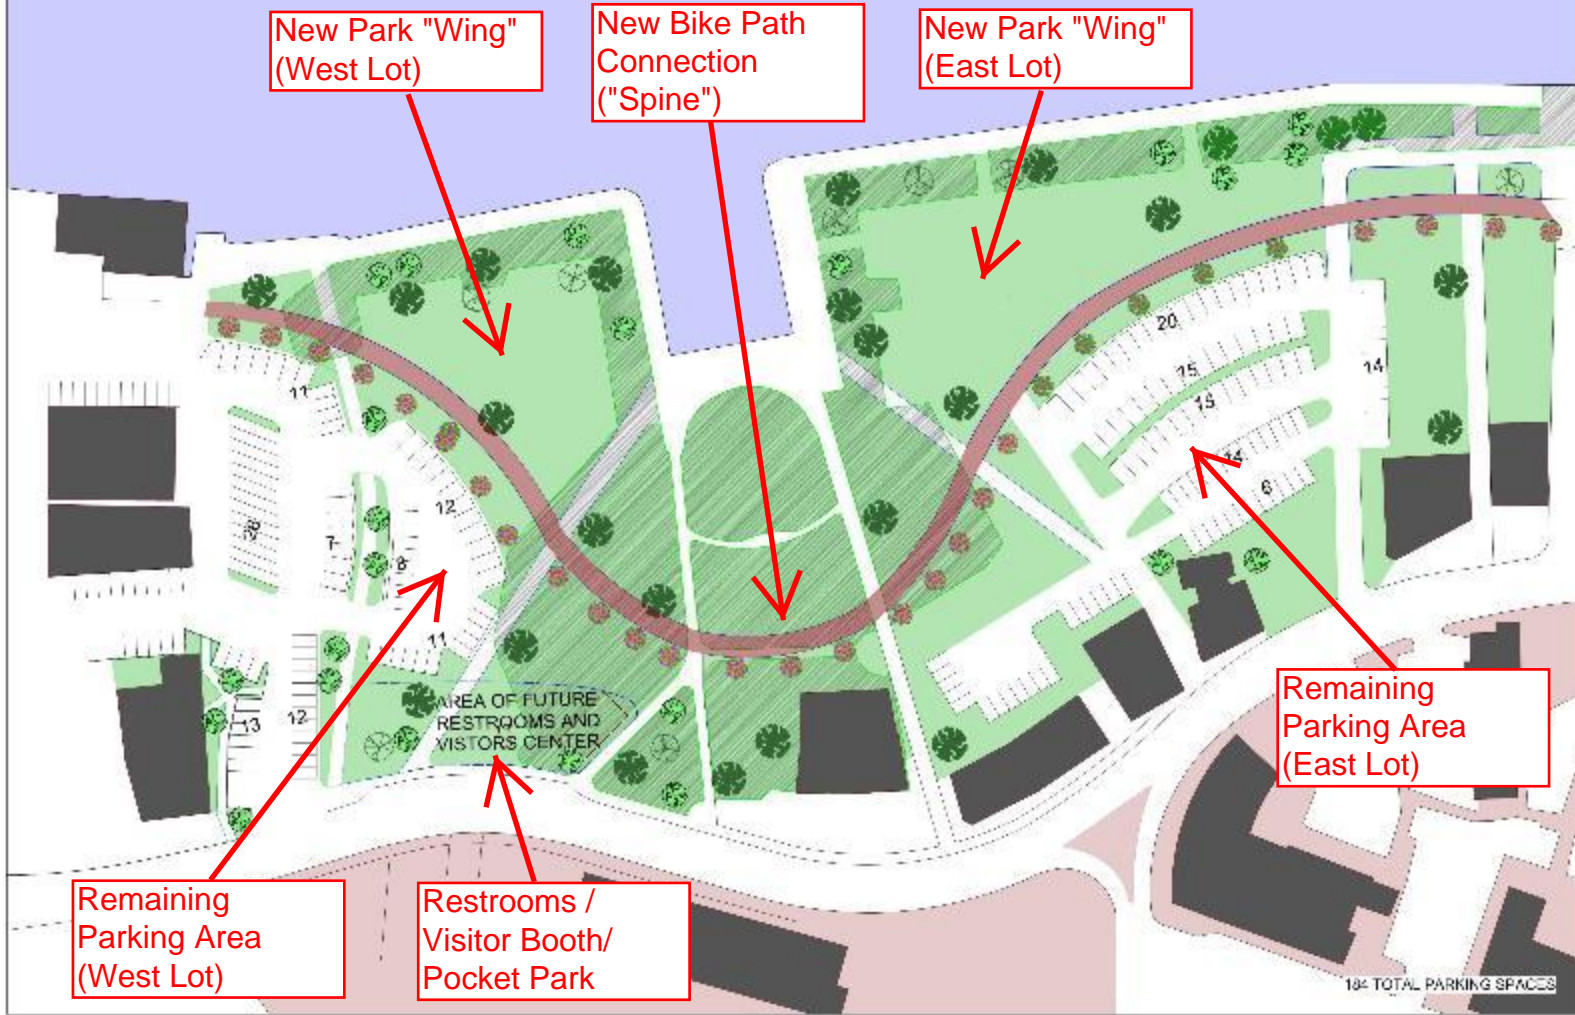

NEWBURYPORT WATERFRONT
SITE PLAN
 NEWBURYPORT, MA 01850
 DATE: 11.08.2018 CS
 11.21.2018 CS
 SCALE: 1" = 40'
 HALVORSON DESIGN PARTNERSHIP, INC.
 ANDREW SIDFORD ARCHITECTS
 44 Newmarket Street, Newburyport, MA 01850
 978.462.1667 www.sdarchitect.com

A2

184 TOTAL PARKING SPACES