




PROPOSED FRONT ELEVATION

**JMA** ARCHITECTS + PLANNERS  
 Four New Street, Unit 101  
 Newburyport, Massachusetts 01950  
 [phone] 978. 465. 2263 [mobile] 978.621. 0811

 


PROJECT NAME:  
 163 CROW LANE  
 NEWBURYPORT, MA 01950

REVISIONS		
NO.	DATE	REVISION

DRAWN BY: AOA  
 JOB NO.: DU06 - 541K  
 SCALE: 3/16" = 1'-0"  
 DATE: MAY 21, 2021

SHEET  
 A-1

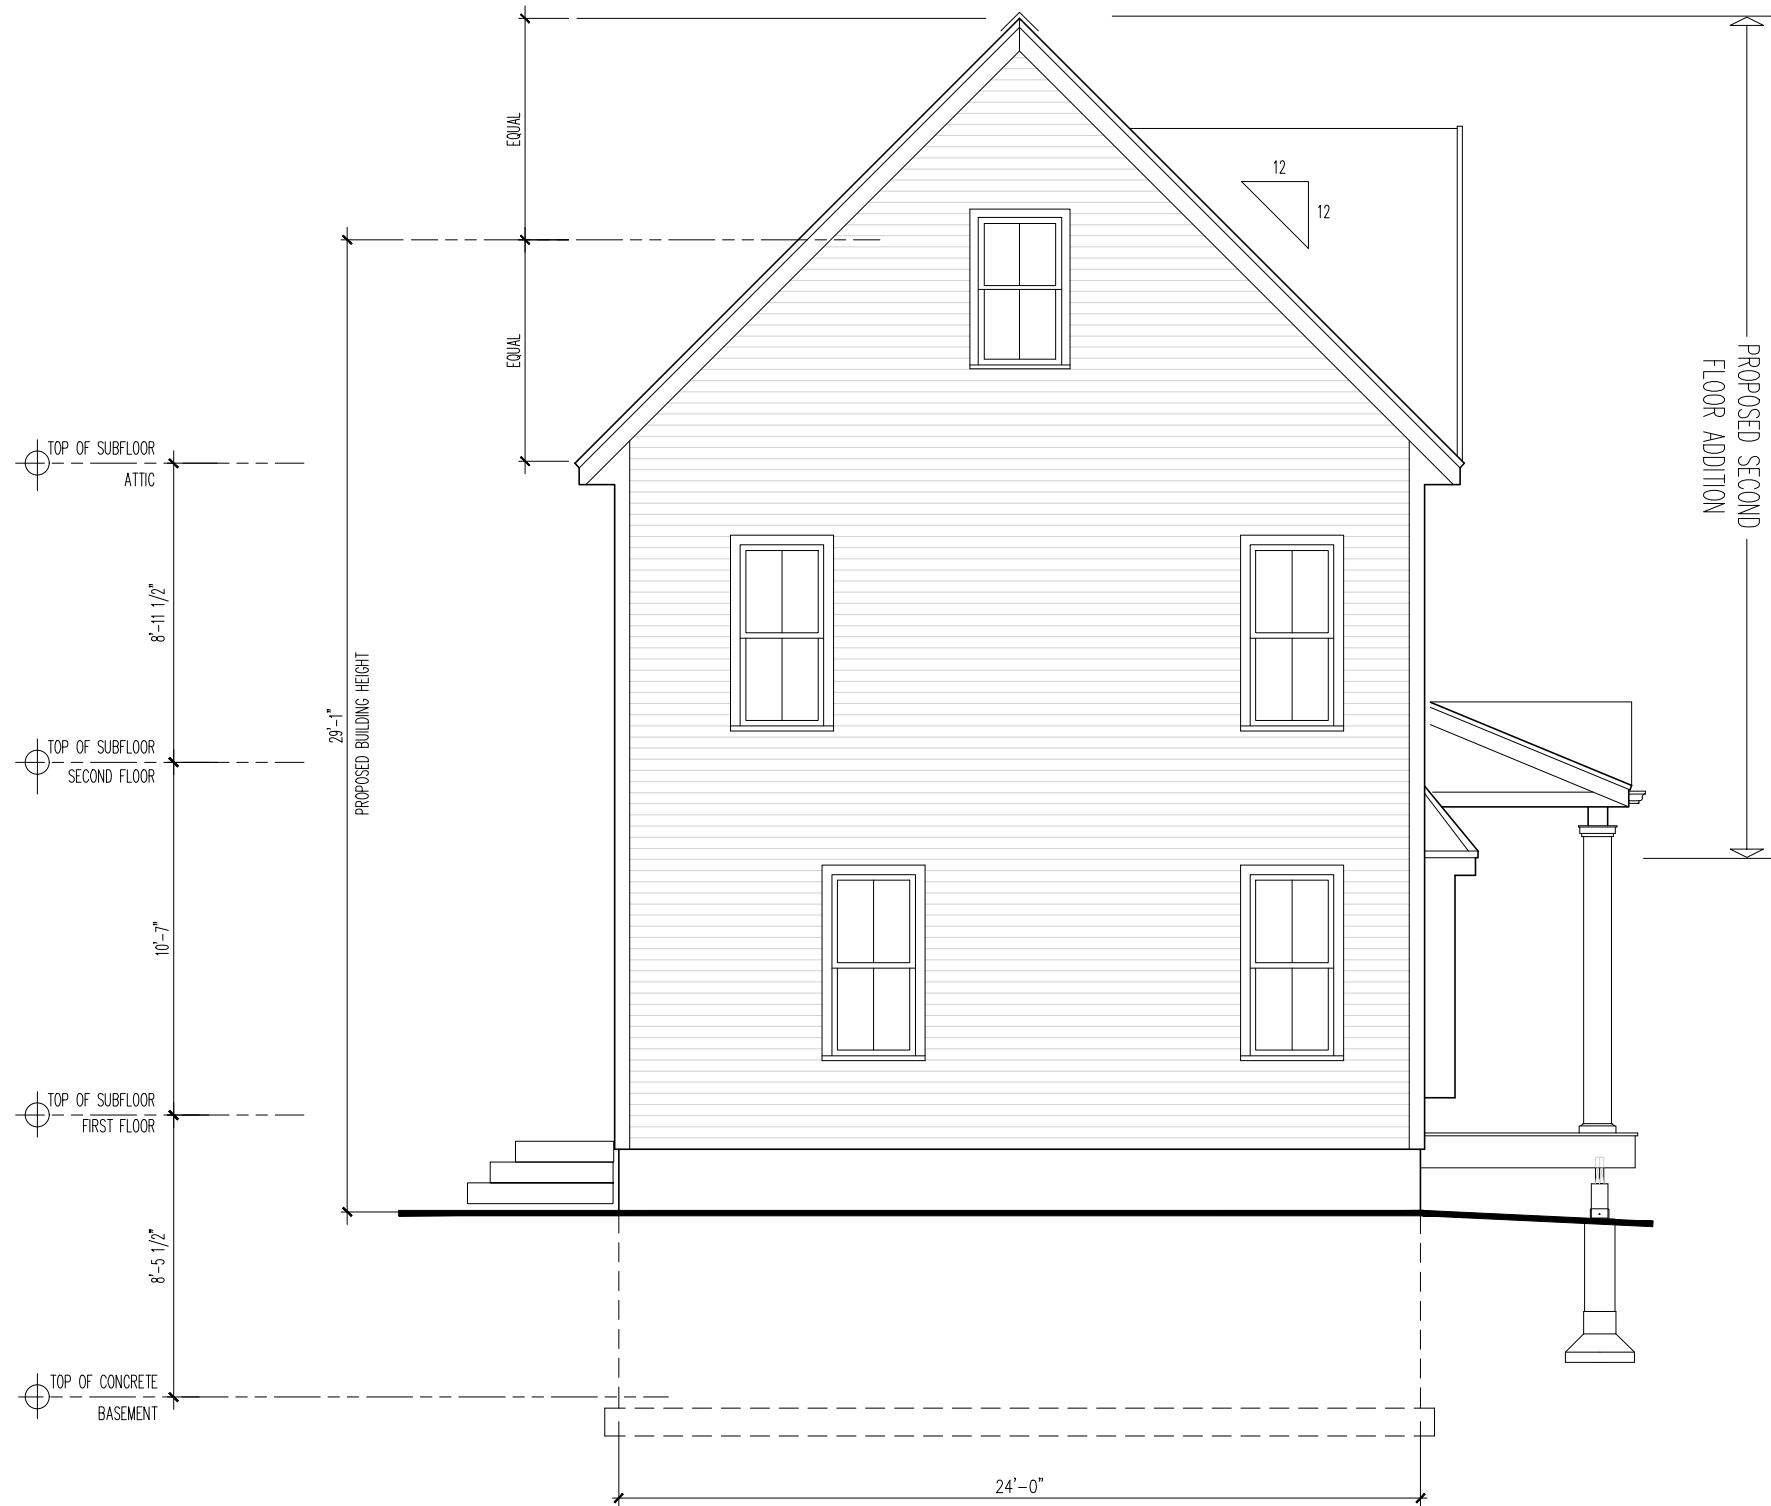

LEFT SIDE ELEVATION

**JMA** ARCHITECTS + PLANNERS  
 Four New Street, Unit 101  
 Newburyport, Massachusetts 01950  
 [phone] 978. 465. 2263 [mobile] 978.621. 0811

PROJECT NAME:

163 CROW LANE  
 NEWBURYPORT, MA 01950


REVISIONS

NO.	DATE	REVISION

DRAWN BY: AOA  
 JOB NO.: DU06 - 541K  
 SCALE: 3/16" = 1'-0"  
 DATE: MAY 21, 2021

SHEET

A-2

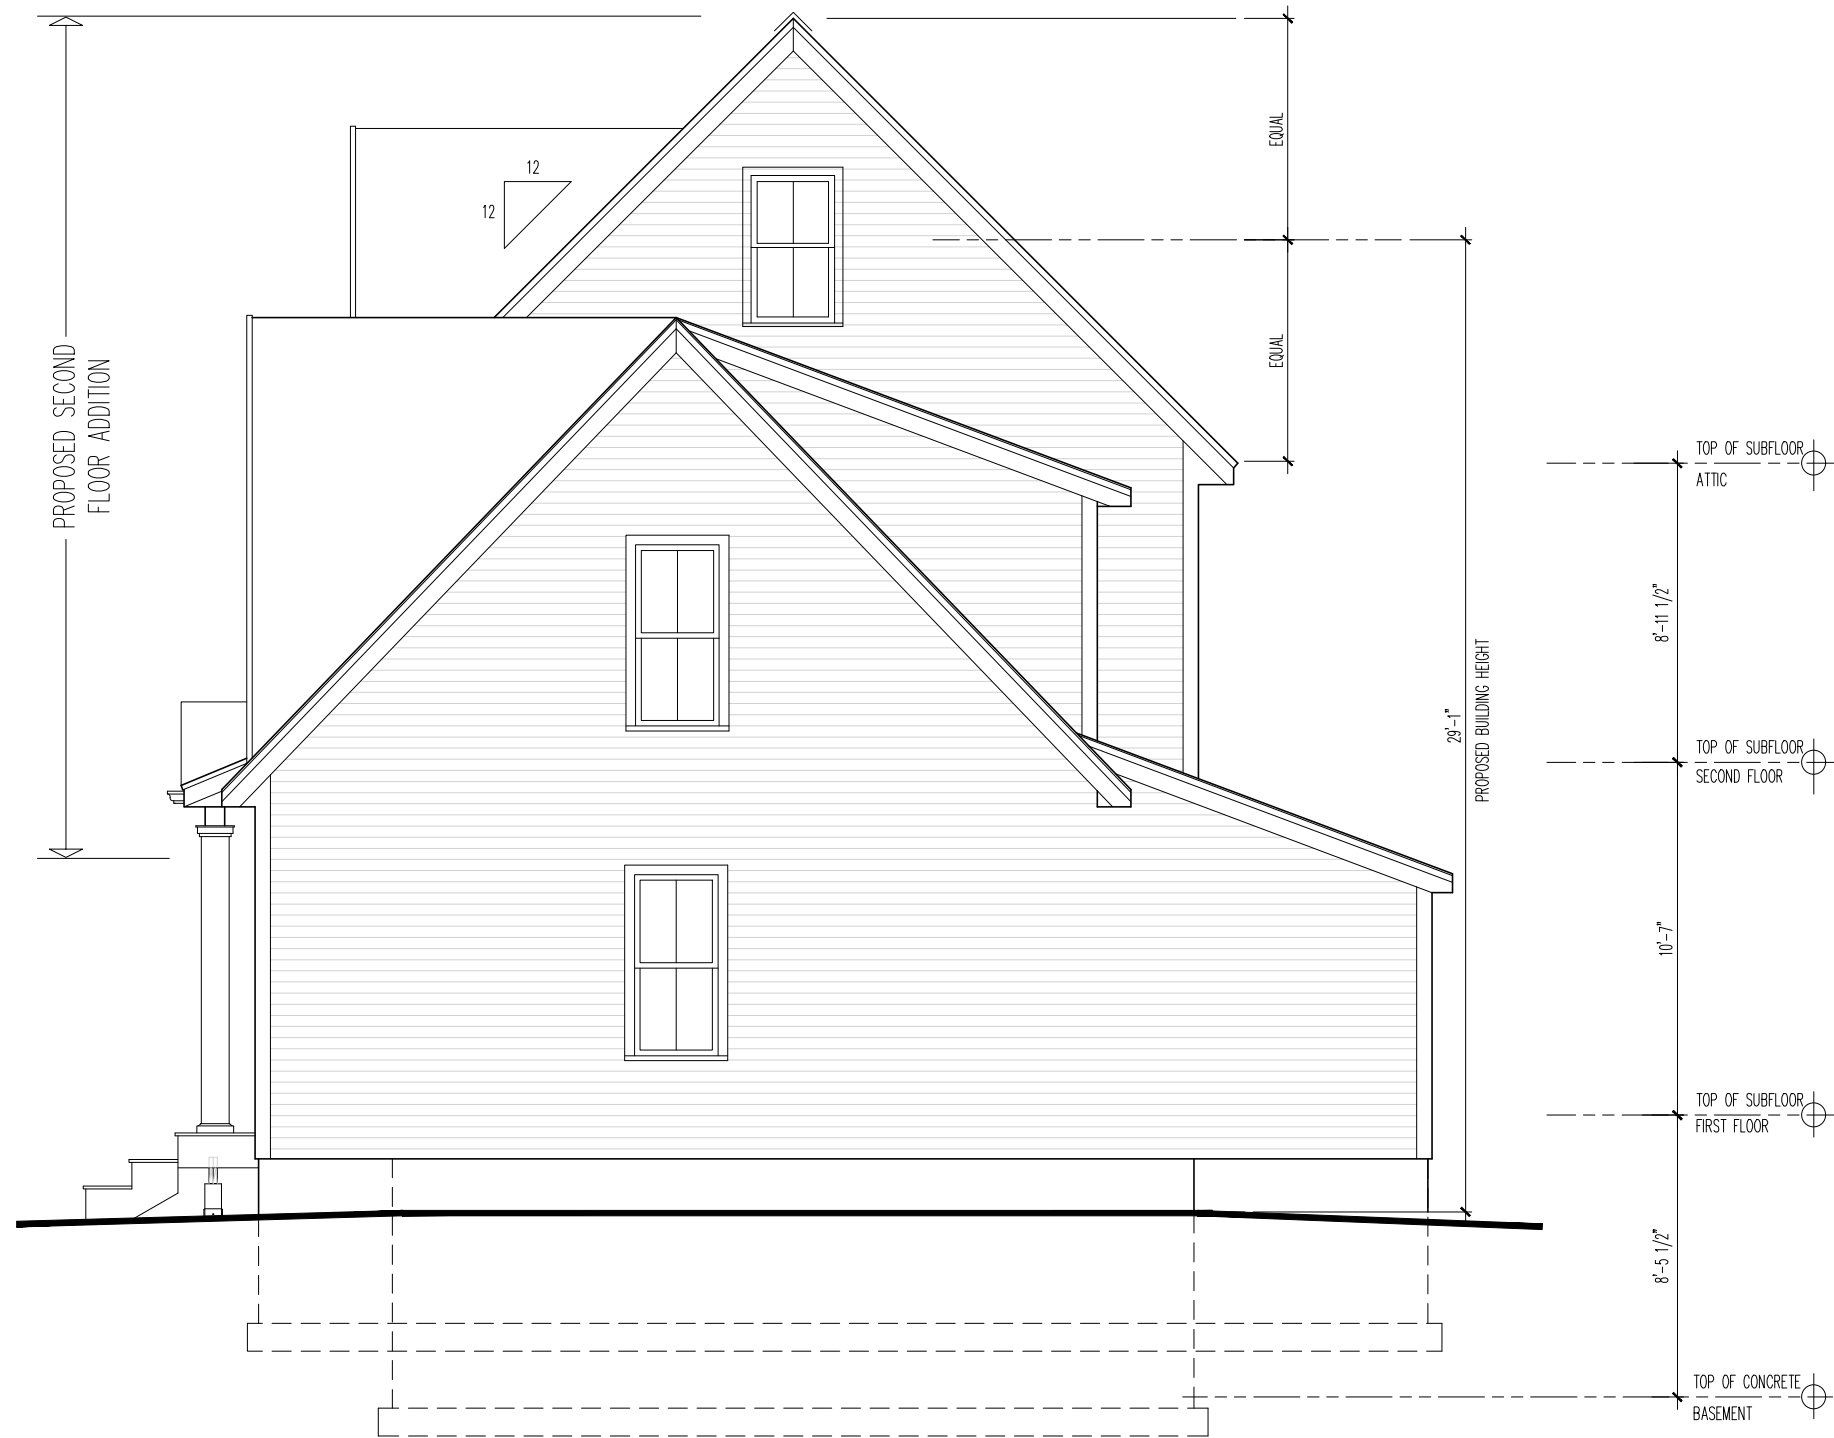

RIGHT SIDE ELEVATION

**JMA** ARCHITECTS + PLANNERS  
 Four New Street, Unit 101  
 Newburyport, Massachusetts 01950  
 [phone] 978. 465. 2263 [mobile] 978.621. 0811

PROJECT NAME:

163 CROW LANE  
 NEWBURYPORT, MA 01950

REVISIONS

NO.	DATE	REVISION

DRAWN BY: AOA  
 JOB NO.: DU06 - 541K  
 SCALE: 3/16" = 1'-0"  
 DATE: MAY 21, 2021


SHEET

A-3



PROPOSED REAR ELEVATION

**JMA** ARCHITECTS + PLANNERS  
 Four New Street, Unit 101  
 Newburyport, Massachusetts 01950  
 [phone] 978. 465. 2263 [mobile] 978.621. 0811

 


PROJECT NAME:  
 163 CROW LANE  
 NEWBURYPORT, MA 01950

REVISIONS		
NO.	DATE	REVISION

DRAWN BY: AOA  
 JOB NO.: DU06 - 541K  
 SCALE: 3/16" = 1'-0"  
 DATE: MAY 21, 2021

SHEET  
 A-4

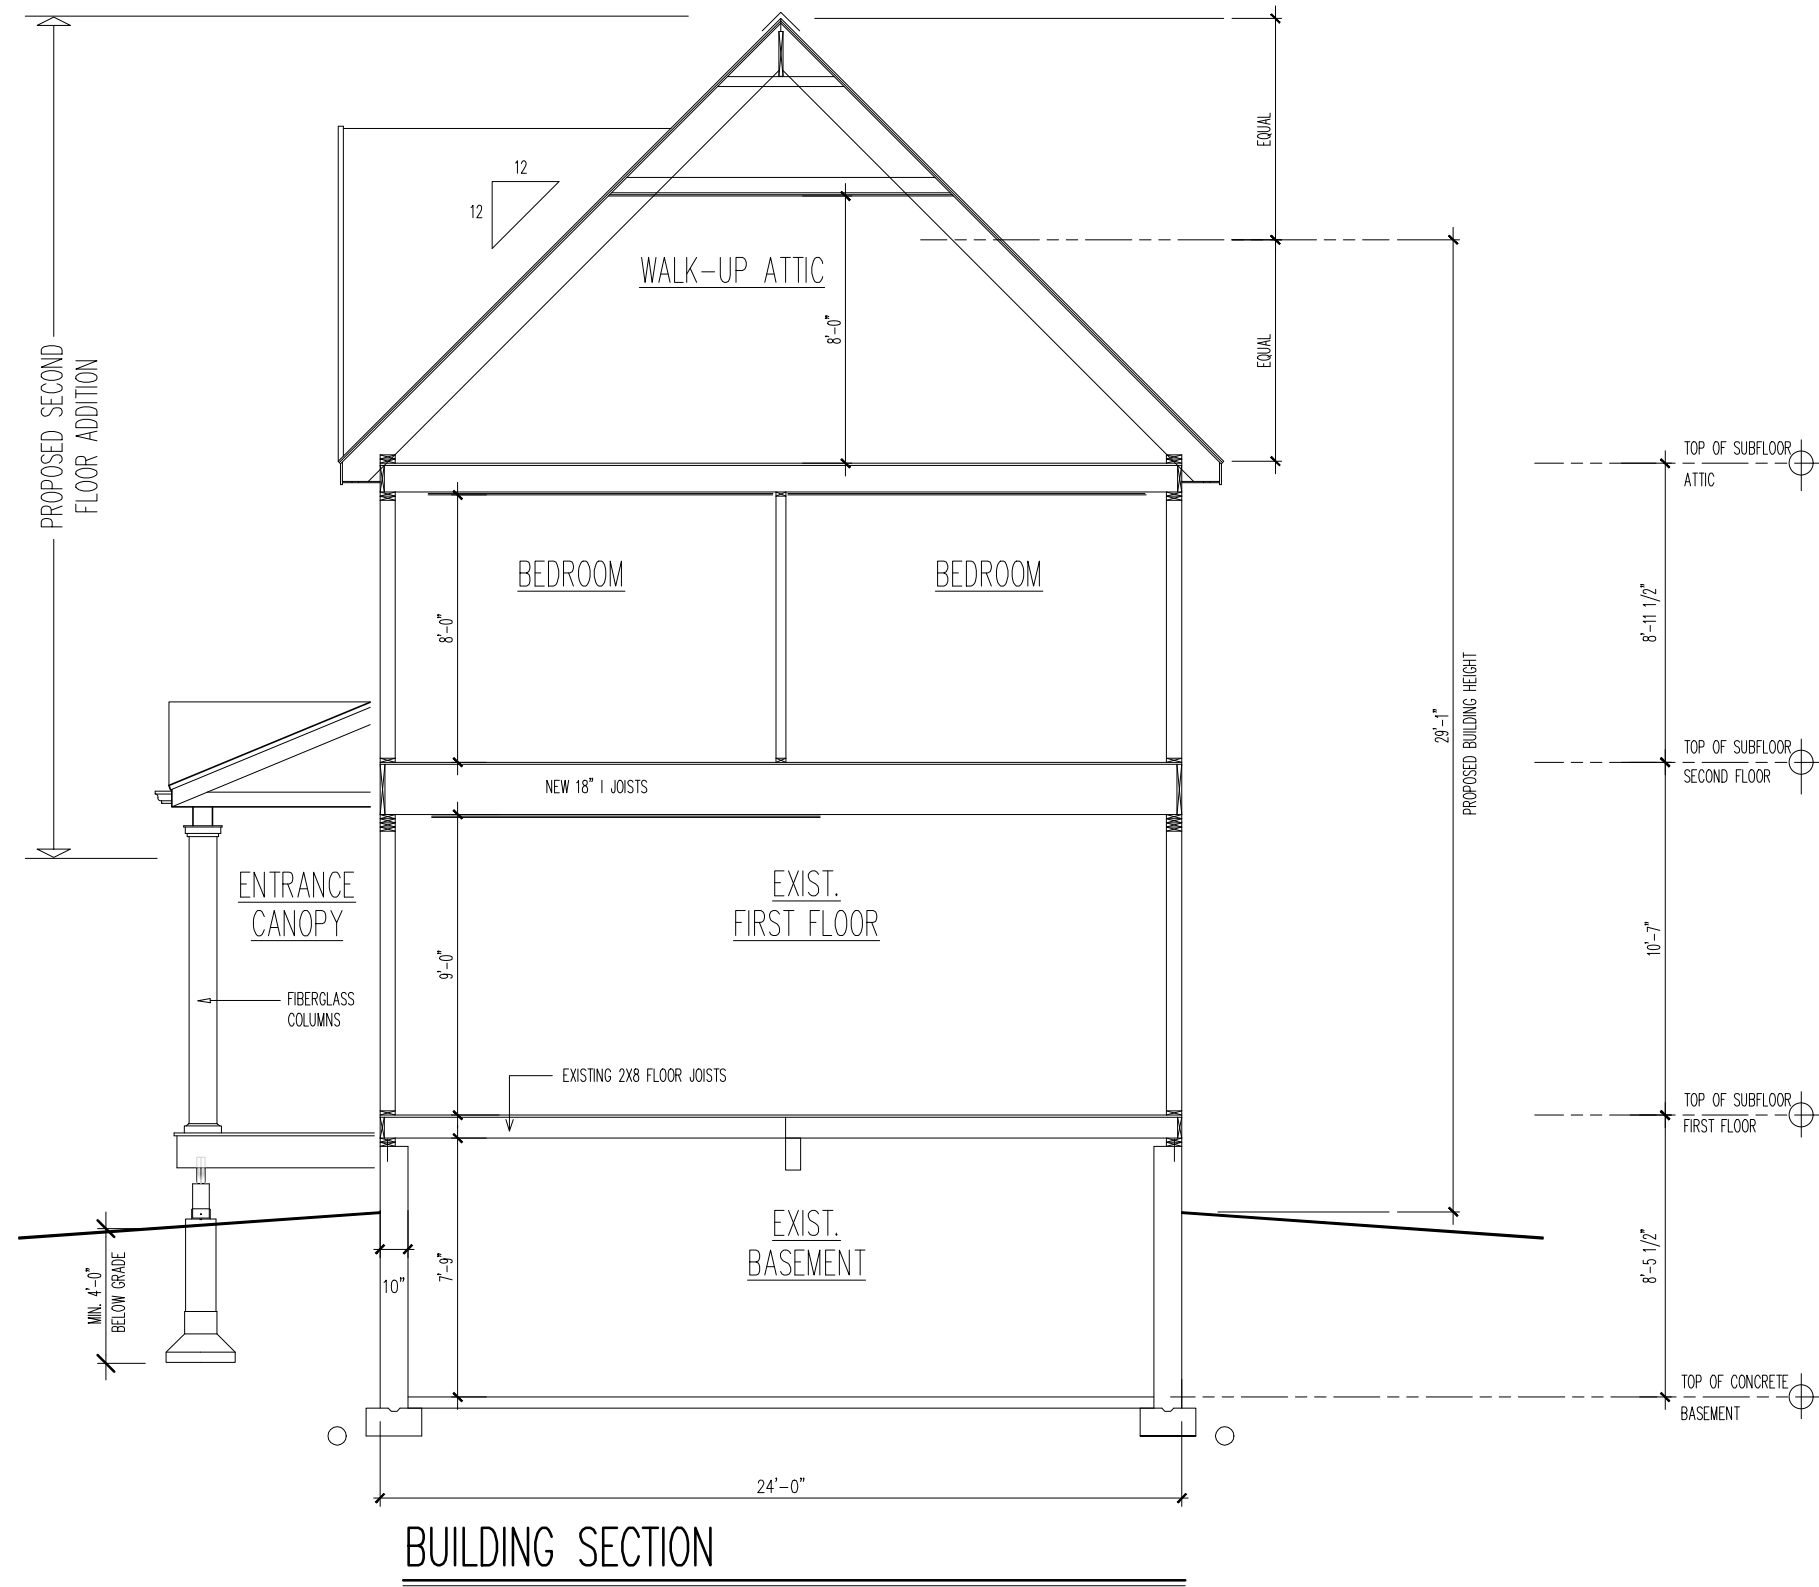

**BUILDING SECTION**


**JMA** ARCHITECTS + PLANNERS  
 Four New Street, Unit 101  
 Newburyport, Massachusetts 01950  
 [phone] 978. 465. 2263 [mobile] 978.621. 0811

PROJECT NAME:  
 163 CROW LANE  
 NEWBURYPORT, MA 01950

REVISIONS		
NO.	DATE	REVISION

DRAWN BY: AOA  
 JOB NO.: DU06 - 541K  
 SCALE: 3/16" = 1'-0"  
 DATE: MAY 21, 2021

SHEET  
 A-5

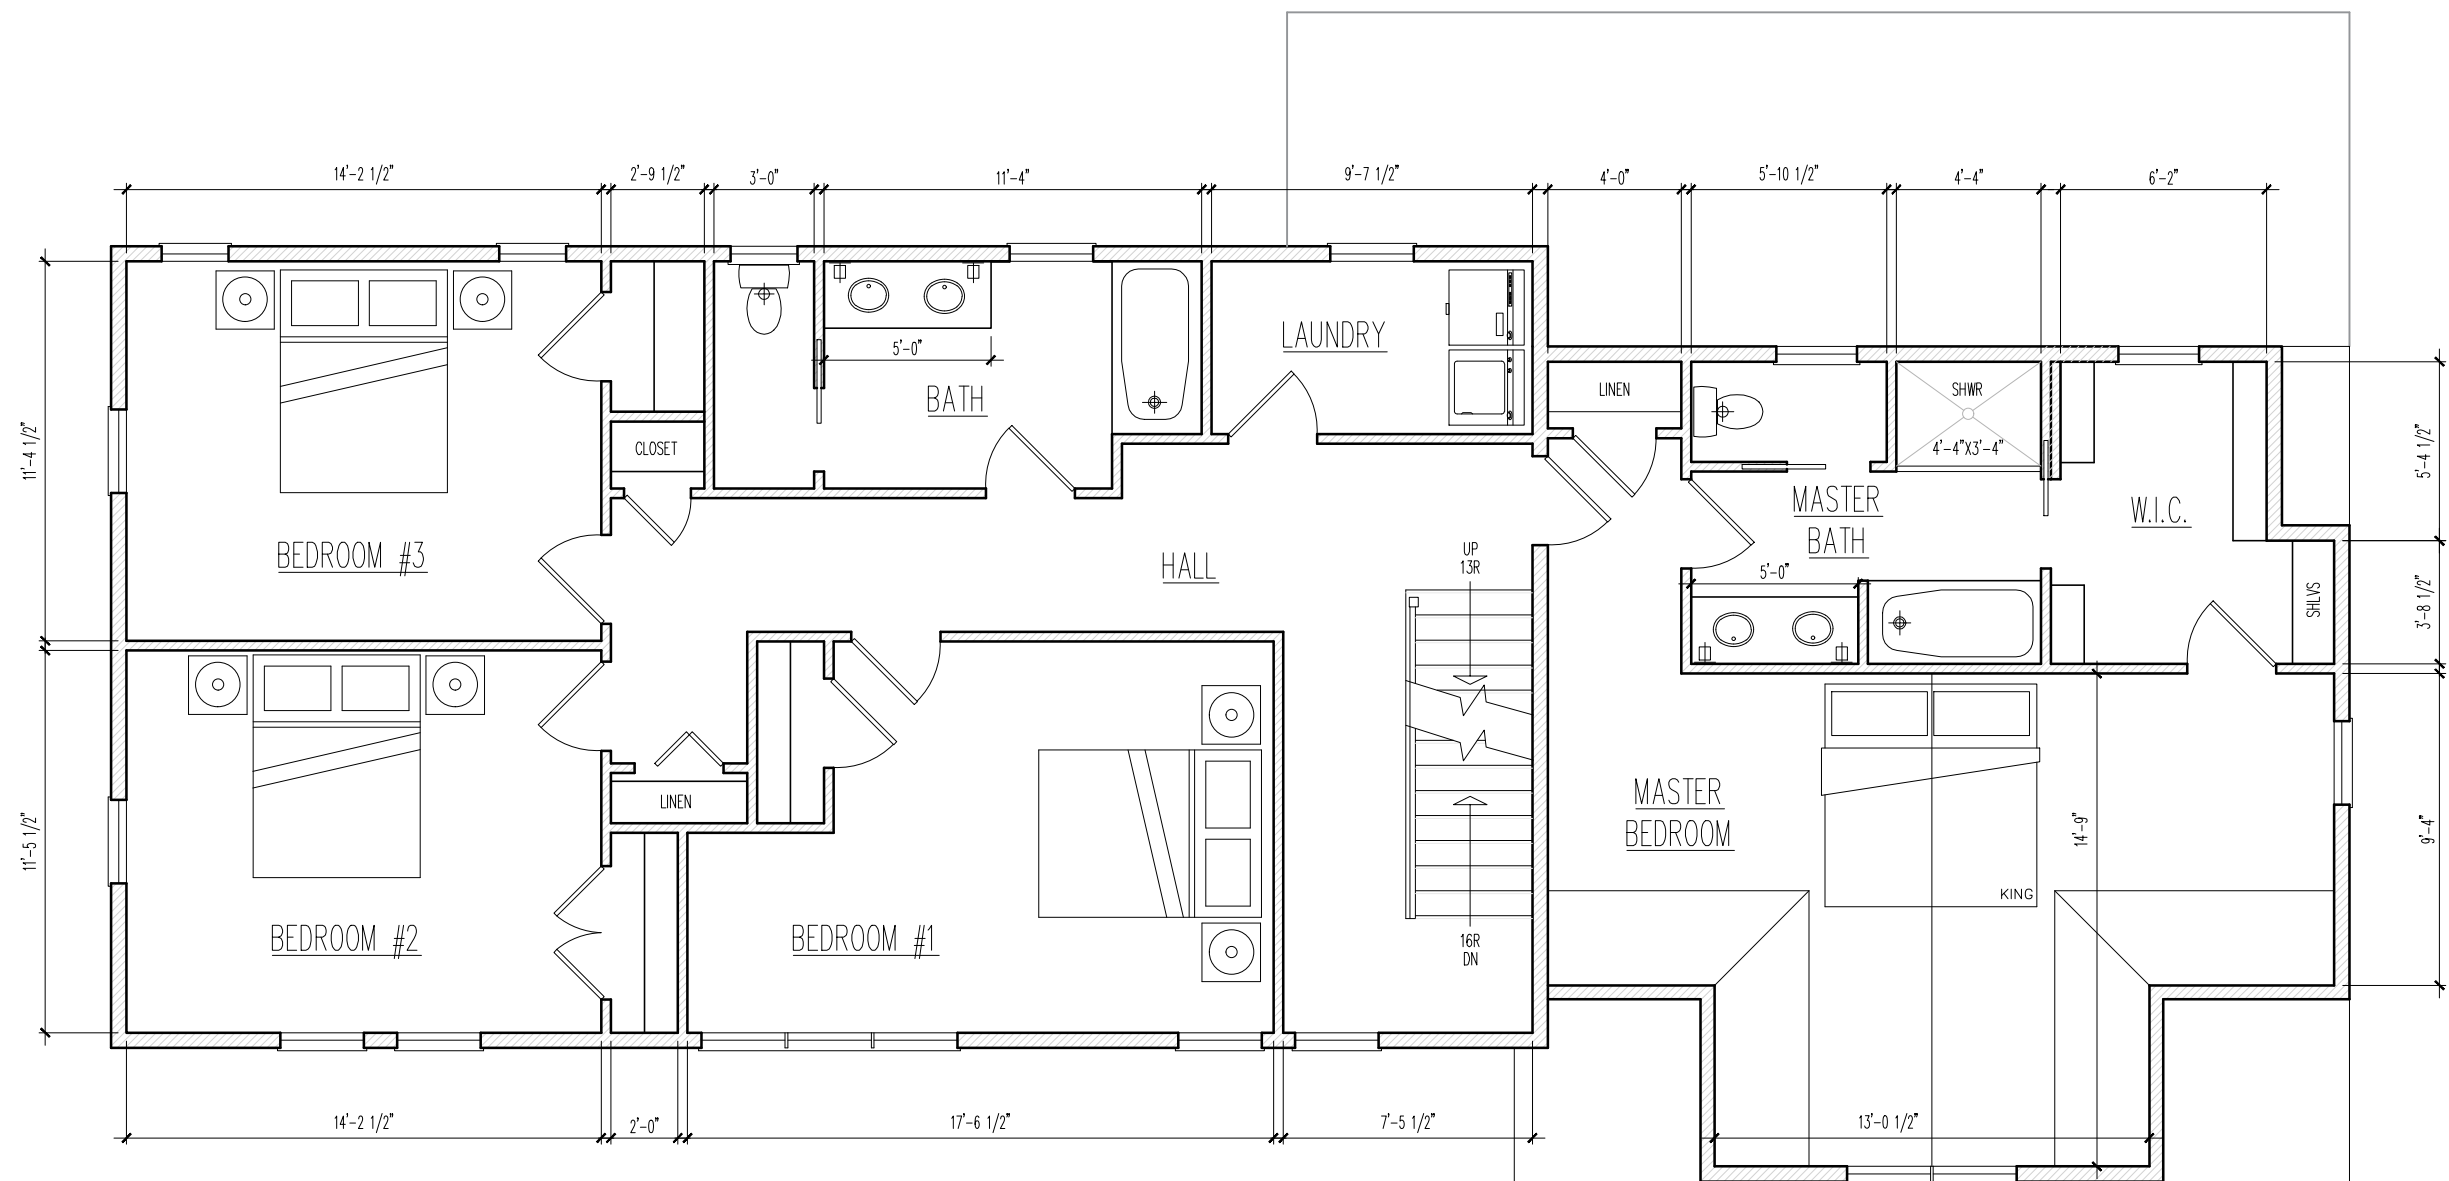

PROPOSED SECOND FLOOR PLAN

**JMA** ARCHITECTS + PLANNERS  
 Four New Street, Unit 101  
 Newburyport, Massachusetts 01950  
 [phone] 978. 465. 2263 [mobile] 978.621. 0811

PROJECT NAME:

163 CROW LANE  
 NEWBURYPORT, MA 01950


REVISIONS

NO.	DATE	REVISION

DRAWN BY: AOA  
 JOB NO.: DU06 - 541K  
 SCALE: 3/16" = 1'-0"  
 DATE: MAY 21, 2021

SHEET

A-6

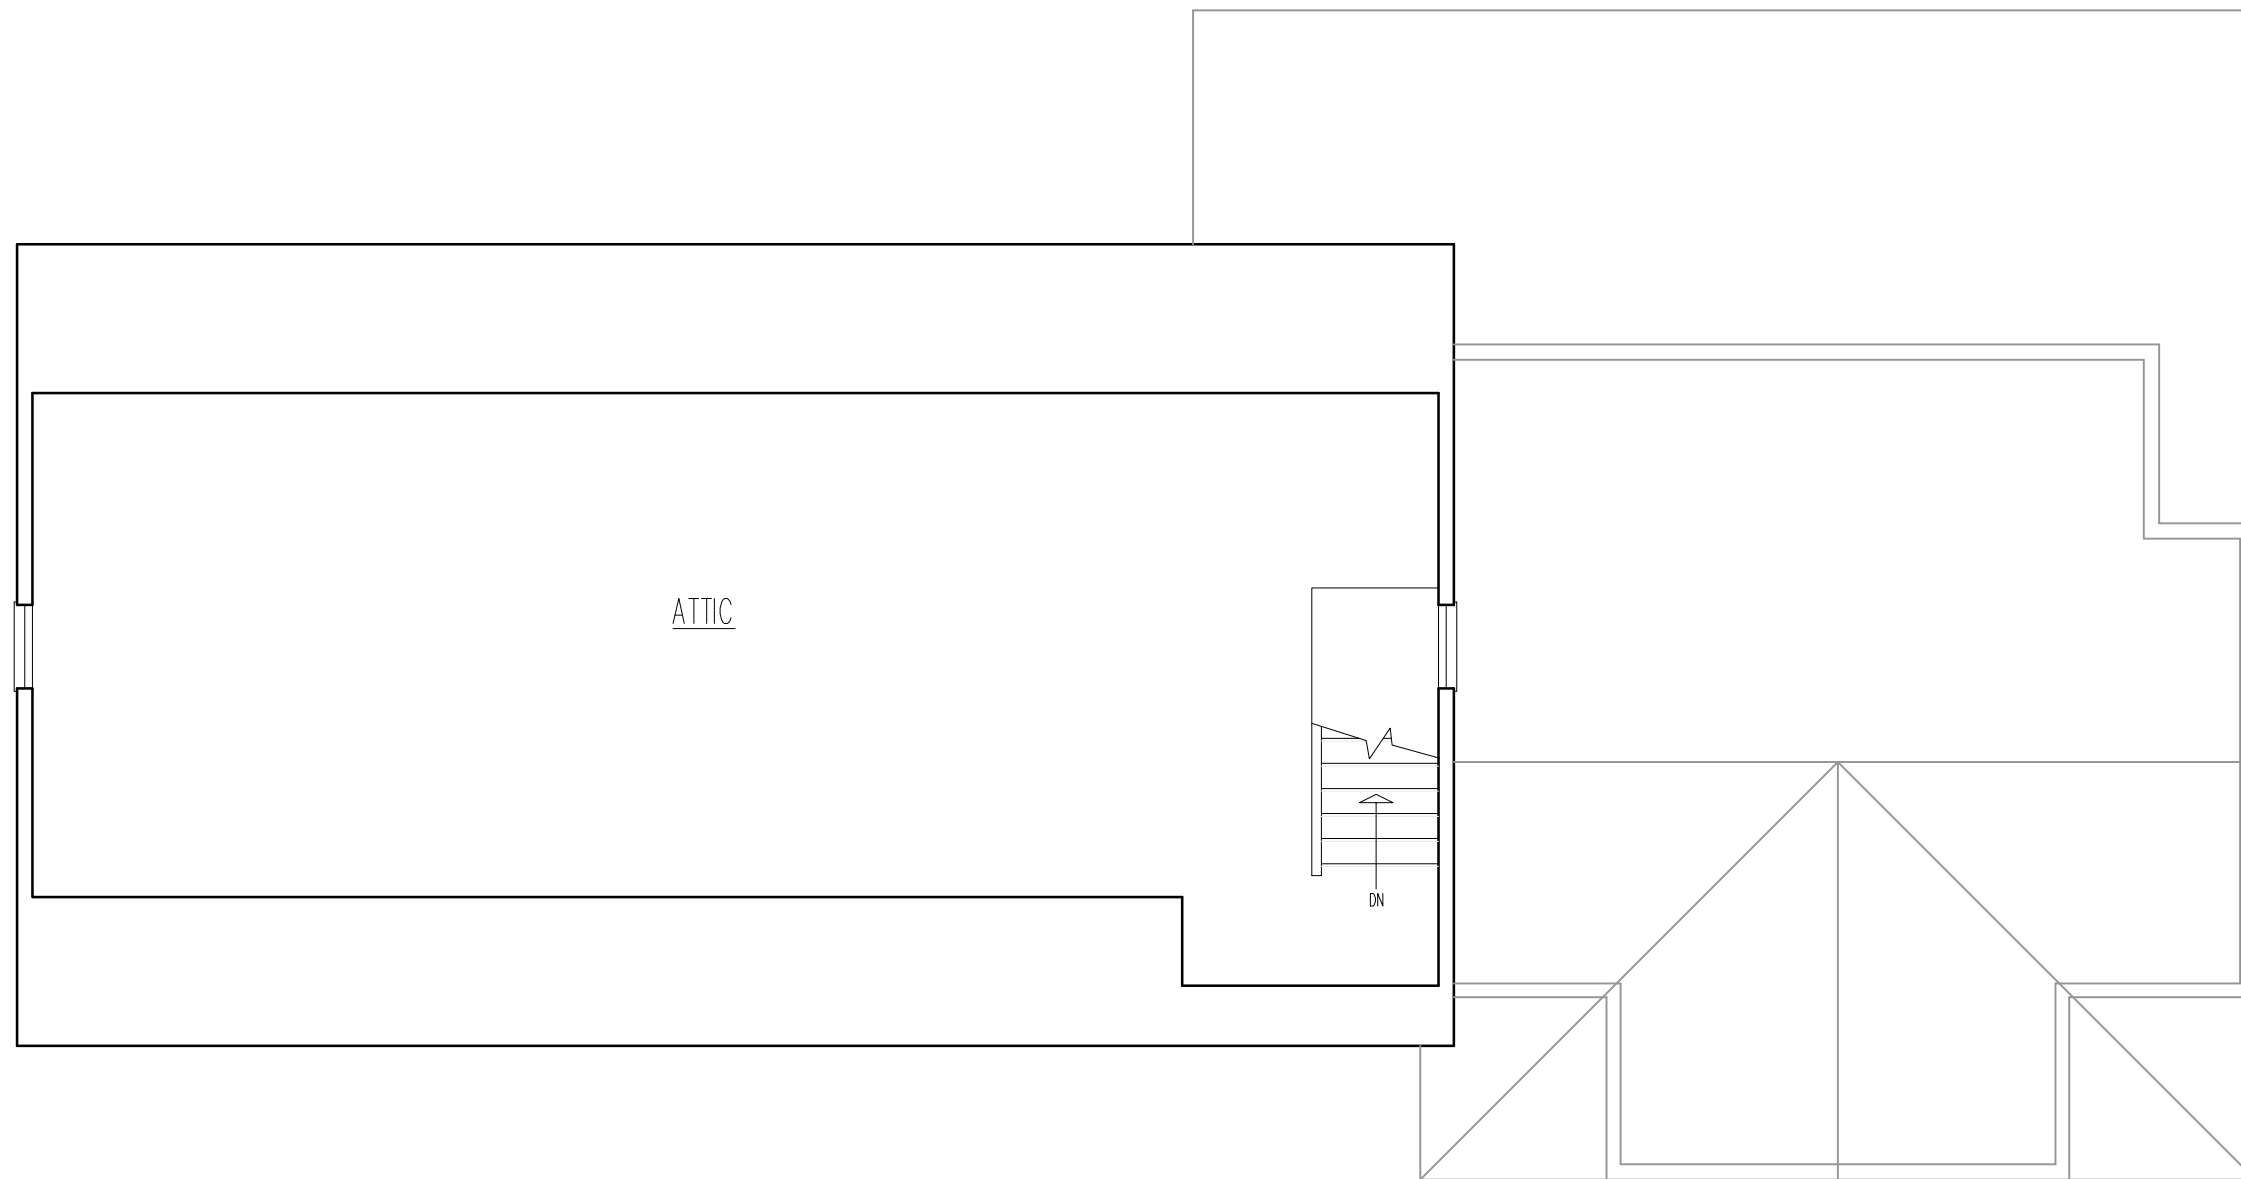

ATTIC FLOOR PLAN

**JMA** ARCHITECTS + PLANNERS  
 Four New Street, Unit 101  
 Newburyport, Massachusetts 01950  
 [phone] 978. 465. 2263 [mobile] 978.621. 0811


PROJECT NAME:

163 CROW LANE  
 NEWBURYPORT, MA 01950

REVISIONS		
NO.	DATE	REVISION

DRAWN BY: AOA  
 JOB NO.: DU06 - 541K  
 SCALE: 3/16" = 1'-0"  
 DATE: MAY 21, 2021

SHEET  
 A-7

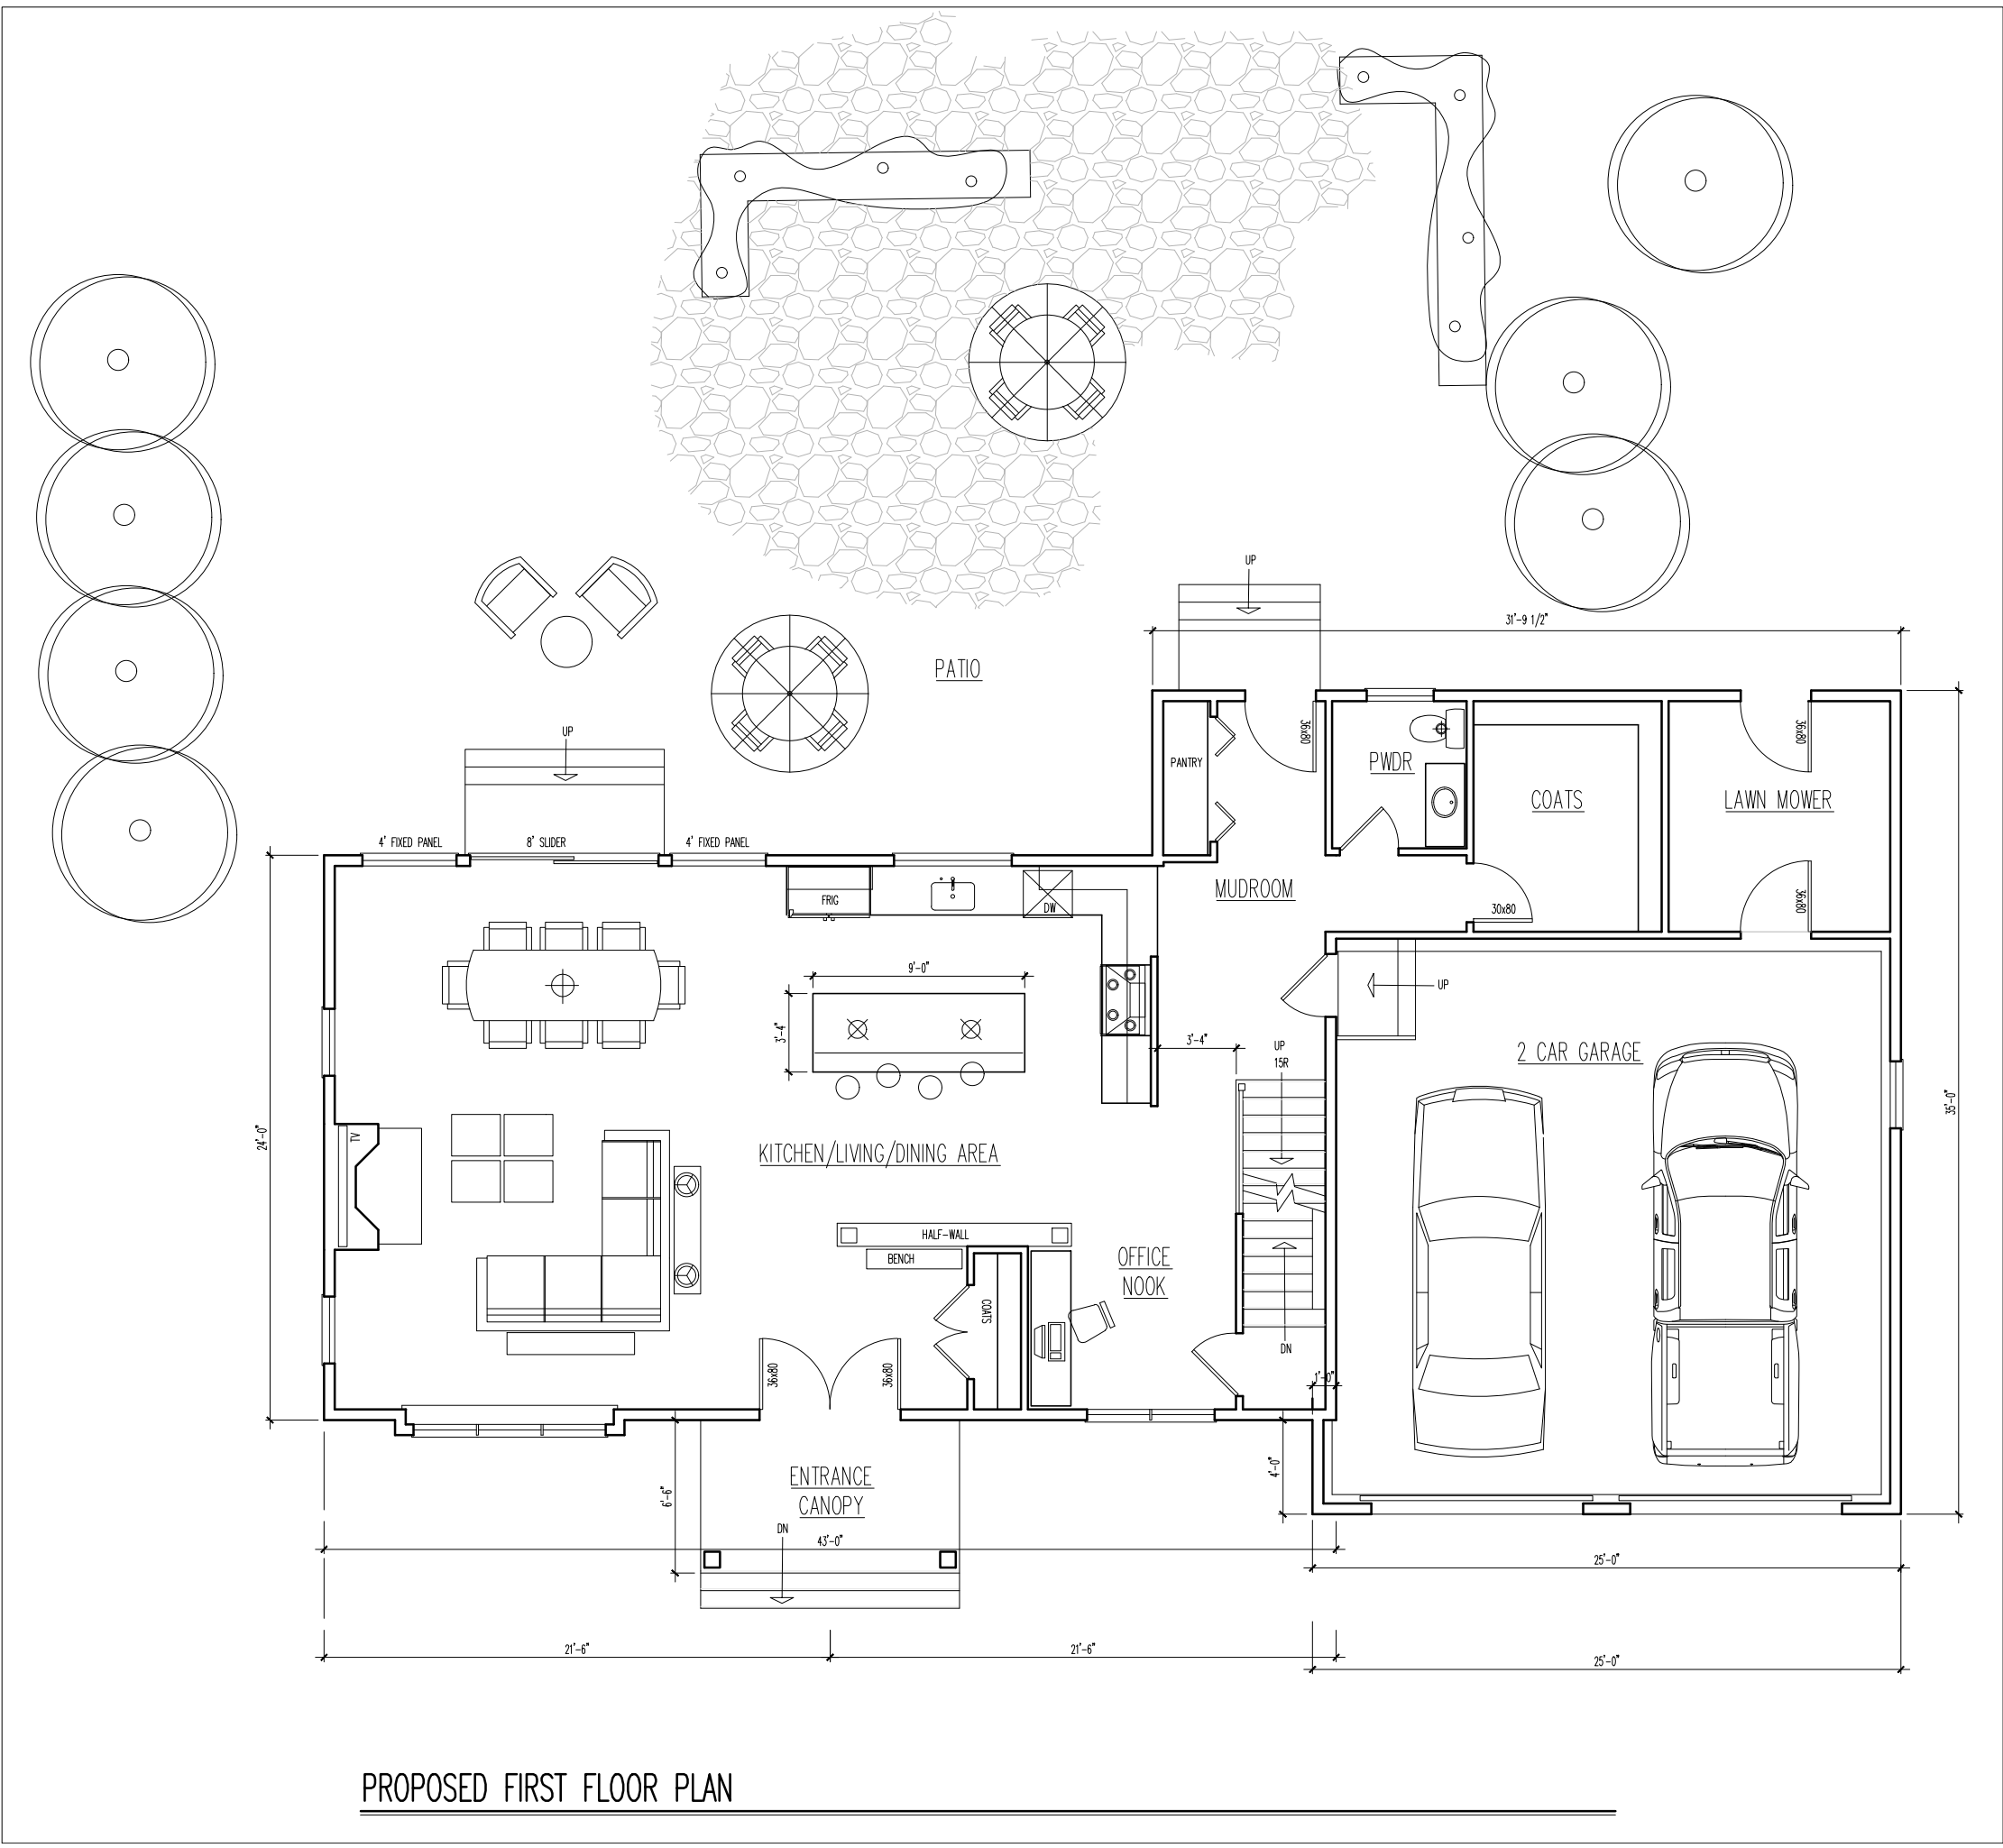

PROPOSED FIRST FLOOR PLAN