

I CERTIFY THAT THIS PLAN FULLY AND ACCURATELY DEPICTS THE COMPLETED CONSTRUCTION WORK AT THE SUBJECT SITE ON SEPTEMBER 21, 2021.

DATE: 9/22/21

9/22/21



**CONSERVATION AS-BUILT PLAN OF LAND LOCATED IN NEWBURYPORT & NEWBURY MASSACHUSETTS**


PREPARED FOR  
**OWNER & APPLICANT**  
 SIX PERKINS WAY NOMINEE TRUST  
 C/O ANTHONY BARBARIS, TRUSTEE  
 4 PERKINS WAY  
 NEWBURYPORT, MA 01950

PREPARED BY  
**WGH LAND SURVEY & DESIGN**  
 83 WEST MAIN STREET  
 MERRIMACK, MA 01860  
 TEL: (978) 346-7873  
 CELL: (978) 257-4576  
 e-mail: bilgholt@wgh.com


ASSESSOR'S DATA:  
 NEWBURYPORT: MAP No. 78  
 LOT No. 8-A-2, 9  
 MAP No. R-47  
 NEWBURY: LOT No. 32

I HEREBY CERTIFY THAT THIS PLAN CONFORMS TO THE RULES AND REGULATIONS OF THE REGISTRY OF DEEDS.

WILLIAM G. HOLT PLS., RS., SE  
 9/21/21

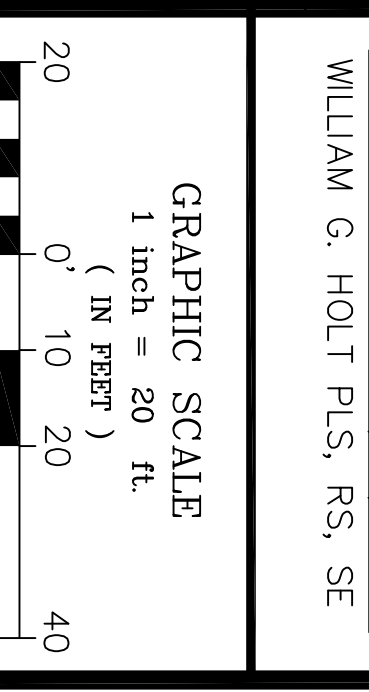

PROJECT TITLE: <b>#5 &amp; #6 PERKINS WAY CONSERVATION AS-BUILT PLAN DEP #051-0933 (NEWBURYPORT) DEP #050-1192 (NEWBURY)</b>	DRAWN: W.HOLT
DESIGNED: W.HOLT, T. BERRY	CHECKED: W.HOLT, T. BERRY
DATE: 15-SEPT-2021	CAD FILE: WGH/SITE/68r-csp-sm sp1
JOB No.: 014-015-03_SP	REVISION: BY
SHEET No. <b>AB-SP1</b>	

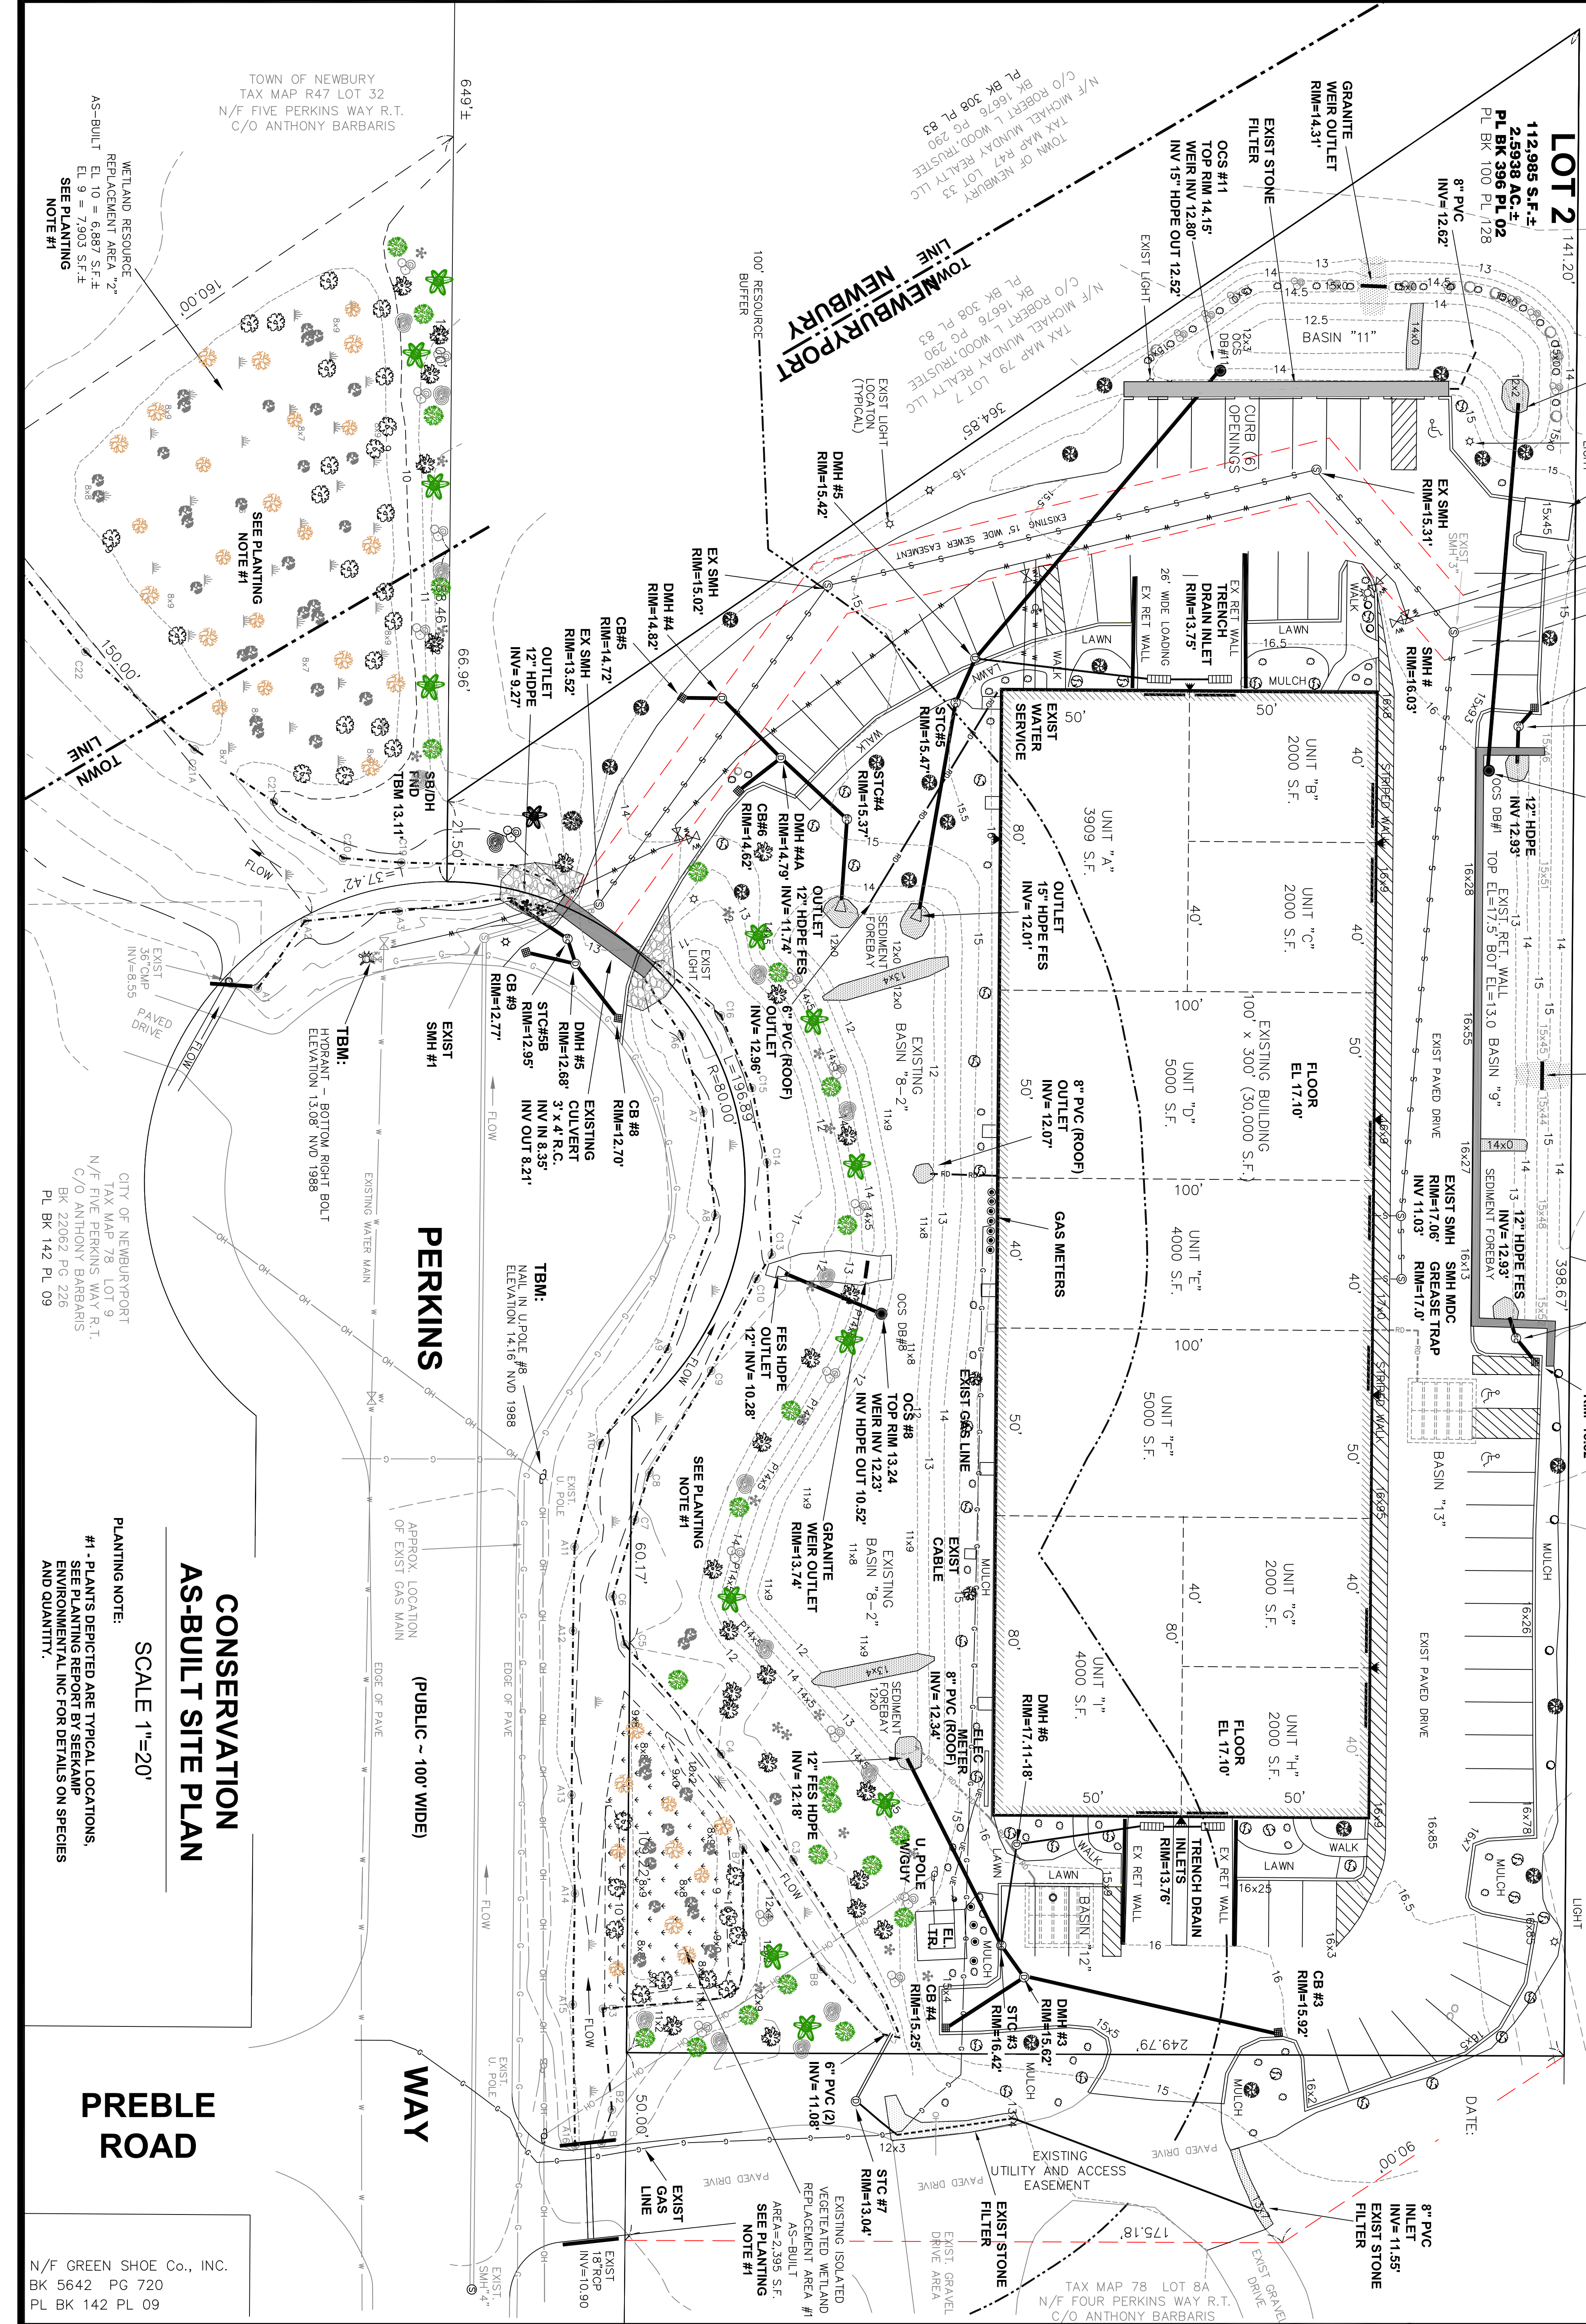

**CONSERVATION AS-BUILT SITE PLAN**

SCALE 1"=20'

PLANTING NOTE:  
 #1 - PLANTS DEPICTED ARE TYPICAL LOCATIONS. SEE PLANTING REPORT BY SEEKAMP ENVIRONMENTAL INC FOR DETAILS ON SPECIES AND QUANTITY.

PLANTING NOTE #1:  
 SEE PLANTING NOTE #1

PLANTING NOTE #2:  
 SEE PLANTING NOTE #1

TOWN OF NEWBURY  
 TAX MAP R47 LOT 32  
 N/F FIVE PERKINS WAY R.T.  
 C/O ANTHONY BARBARIS

WETLAND RESOURCE  
 REPLACEMENT AREA "2"  
 AS-BUILT  
 EL 10 = 6.887 S.F.±  
 EL 9 = 7.903 S.F.±  
 SEE PLANTING  
 NOTE #1

CITY OF NEWBURYPORT  
 TAX MAP 78, LOT 9  
 N/F FIVE PERKINS WAY R.T.  
 C/O ANTHONY BARBARIS  
 BK 22062 PG 226  
 PL BK 142 PL 09

TOWN OF NEWBURYPORT  
 TAX MAP 79 LOT 7  
 N/F MICHAEL MUNDAY REALTY LLC  
 PAVED DRIVE

TOWN OF NEWBURYPORT  
 TAX MAP 78 LOT 88  
 N/F INDUSTRIAL REALTY TRUST II  
 SUSAN & JEAN URBANETTI, TRUSTEE

TOWN OF NEWBURYPORT  
 TAX MAP 78 LOT 8  
 N/F MICHAEL MUNDAY REALTY LLC  
 PAVED DRIVE

TOWN OF NEWBURYPORT  
 TAX MAP 78 LOT 8  
 N/F MICHAEL MUNDAY REALTY LLC  
 PAVED DRIVE

