

## CITY OF NEWBURYPORT



### IN CITY COUNCIL

#### **ORDERED:**

July 11, 2022

**WHEREAS**, the City of Newburyport Home Rule Charter provides at Section 2-5 that, except as otherwise provided by general law or by the charter, all powers of the City shall be vested in the City Council which shall provide for their exercise and for the performance of all duties and obligations imposed upon the City by law; and

**WHEREAS**, the Newburyport Code provides at Section 12-30 that the surveying and laying out, relocation or altering of a street, highway, or private way, or part thereof, shall be done under the supervision of the City Council; and



**WHEREAS**, the Newburyport Code provides at Section 13-46 that the City Council is authorized, and as to those signs and signals required under such code it shall be its duty, to place and maintain or cause to be placed and maintained all official traffic signs, signals, markings and safety zones;

**NOW, THEREFORE**, the City Council shall review and approve the Plummer Ave Safety Zone plan submitted herewith, and authorize the Department of Public Service and the City Engineer to use said plan and complete the same within 14 days from the date of approval of this order.


---

Councillor Christine Wallace

← PARKING ONE SIDE | PARKING BOTH SIDES →

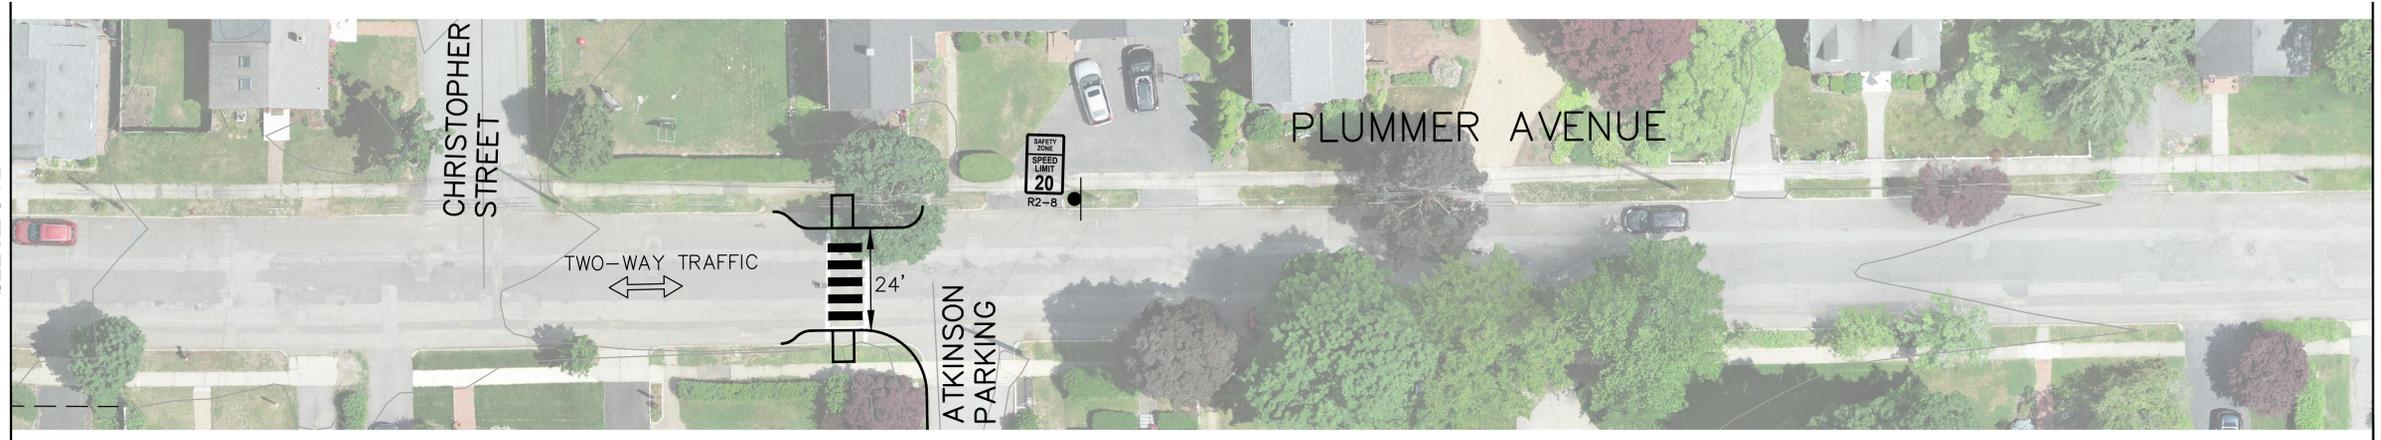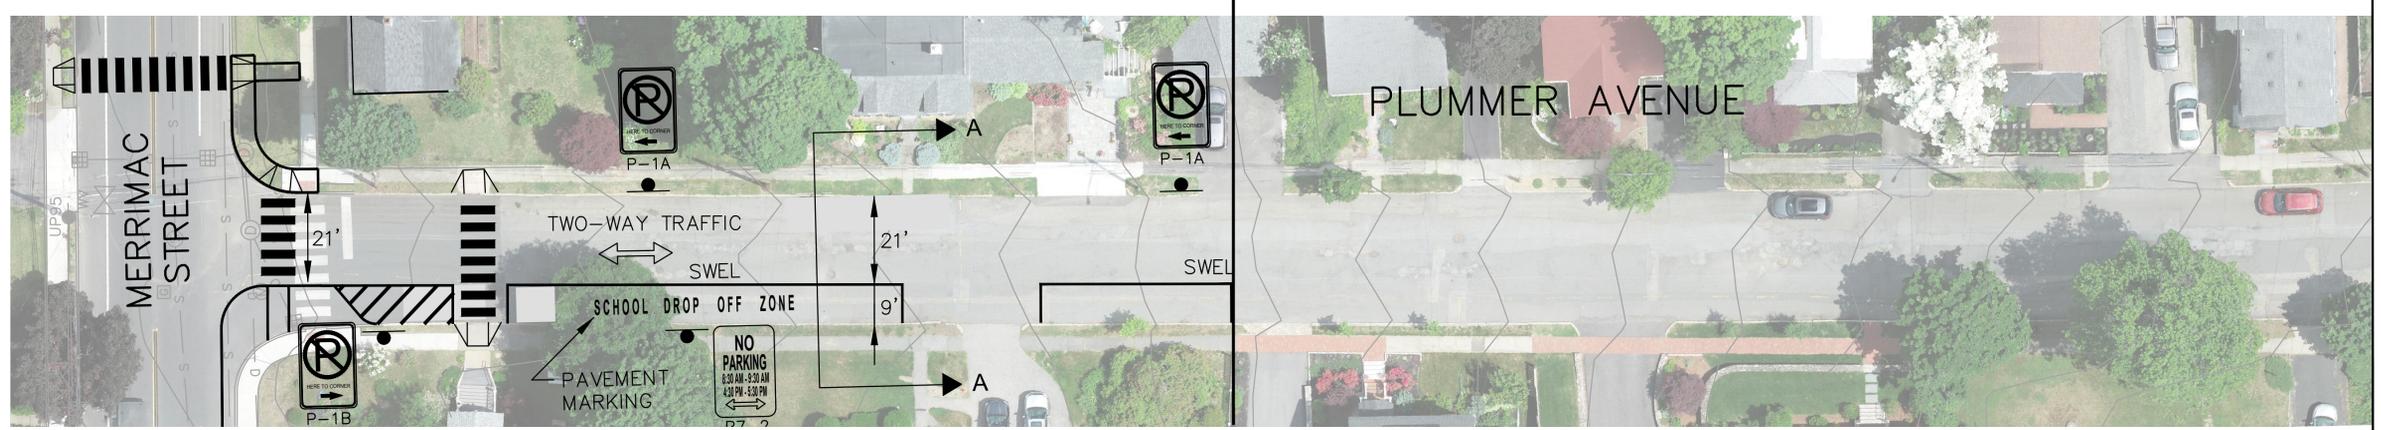

SITE PLAN

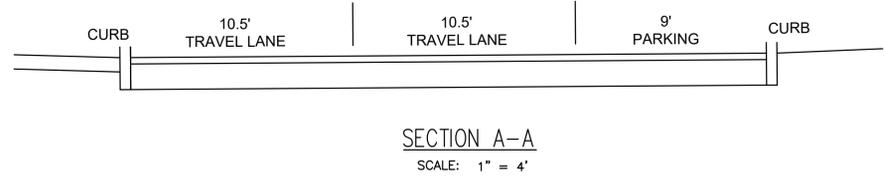


**DRAFT - FOR DISCUSSION PURPOSES ONLY**



CITY OF NEWBURYPORT  
DEPARTMENT OF PUBLIC SERVICES  
16A PERRY WAY  
NEWBURYPORT, MA 01950

Rev No	Date	Drawn	Chkd	Description

Designed By:  
D GAGNON  
Checked By:  
J-E WHITE  
Date:  
JULY 2022

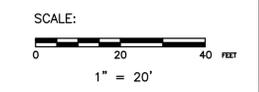

**PLUMMER STREET**  
TWO-WAY, PARKING 1 SIDE ONLY

Sheet No.  
1 OF 1  
**SK-1**