

EXISTING FIRST FLOOR PLAN

JMA ARCHITECTS + PLANNERS
 Four New Street, Unit 101
 Newburyport, Massachusetts 01950
 [phone] 978. 465. 2263 [mobile] 978.621. 0811

PROJECT NAME:

163 CROW LANE
 NEWBURYPORT, MA 01950


REVISIONS

NO.	DATE	REVISION

DRAWN BY: AOA
 JOB NO.: DU06 - 541K
 SCALE: 3/16" = 1'-0"
 DATE: MAY 21, 2021


SHEET

E-1

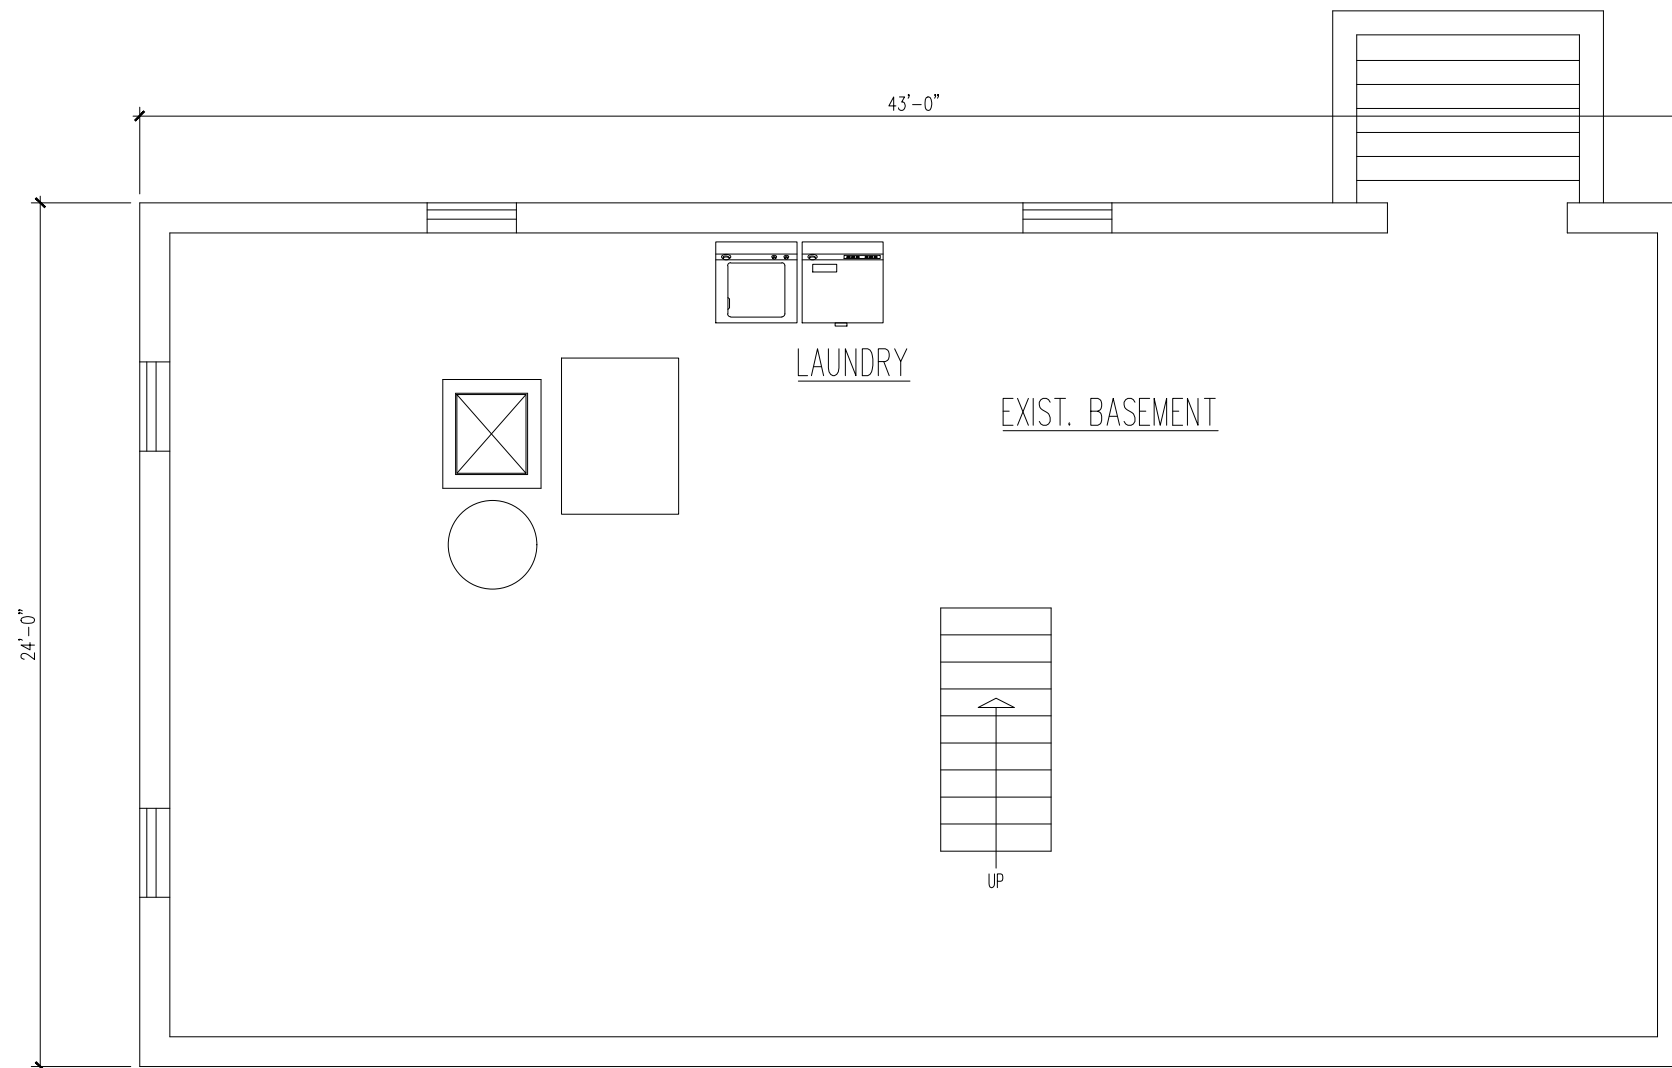

EXISTING BASEMENT FLOOR PLAN

NO.	DATE	REVISION

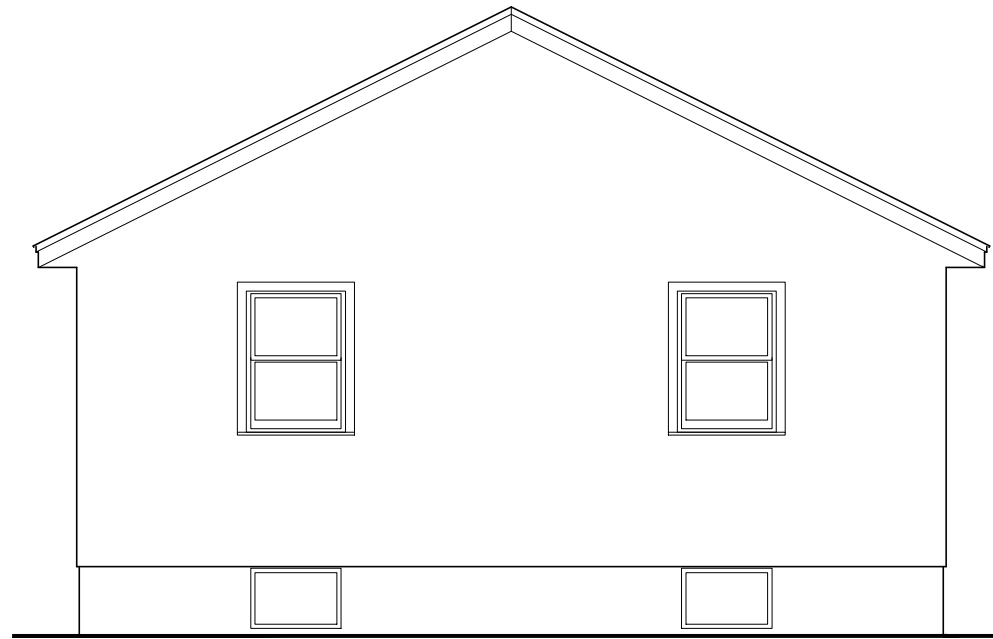

EXISTING LEFT SIDE ELEVATION



EXISTING FRONT ELEVATION

JMA ARCHITECTS + PLANNERS
 Four New Street, Unit 101
 Newburyport, Massachusetts 01950
 [phone] 978. 465. 2263 [mobile] 978.621. 0811

PROJECT NAME:

163 CROW LANE
 NEWBURYPORT, MA 01950

REVISIONS

NO.	DATE	REVISION

DRAWN BY: AOA
 JOB NO.: DU06 - 541K
 SCALE: 3/16" = 1'-0"
 DATE: MAY 21, 2021

SHEET

E-3