



Proposed Rear Elevation
 Scale: 1/4" = 1'-0"

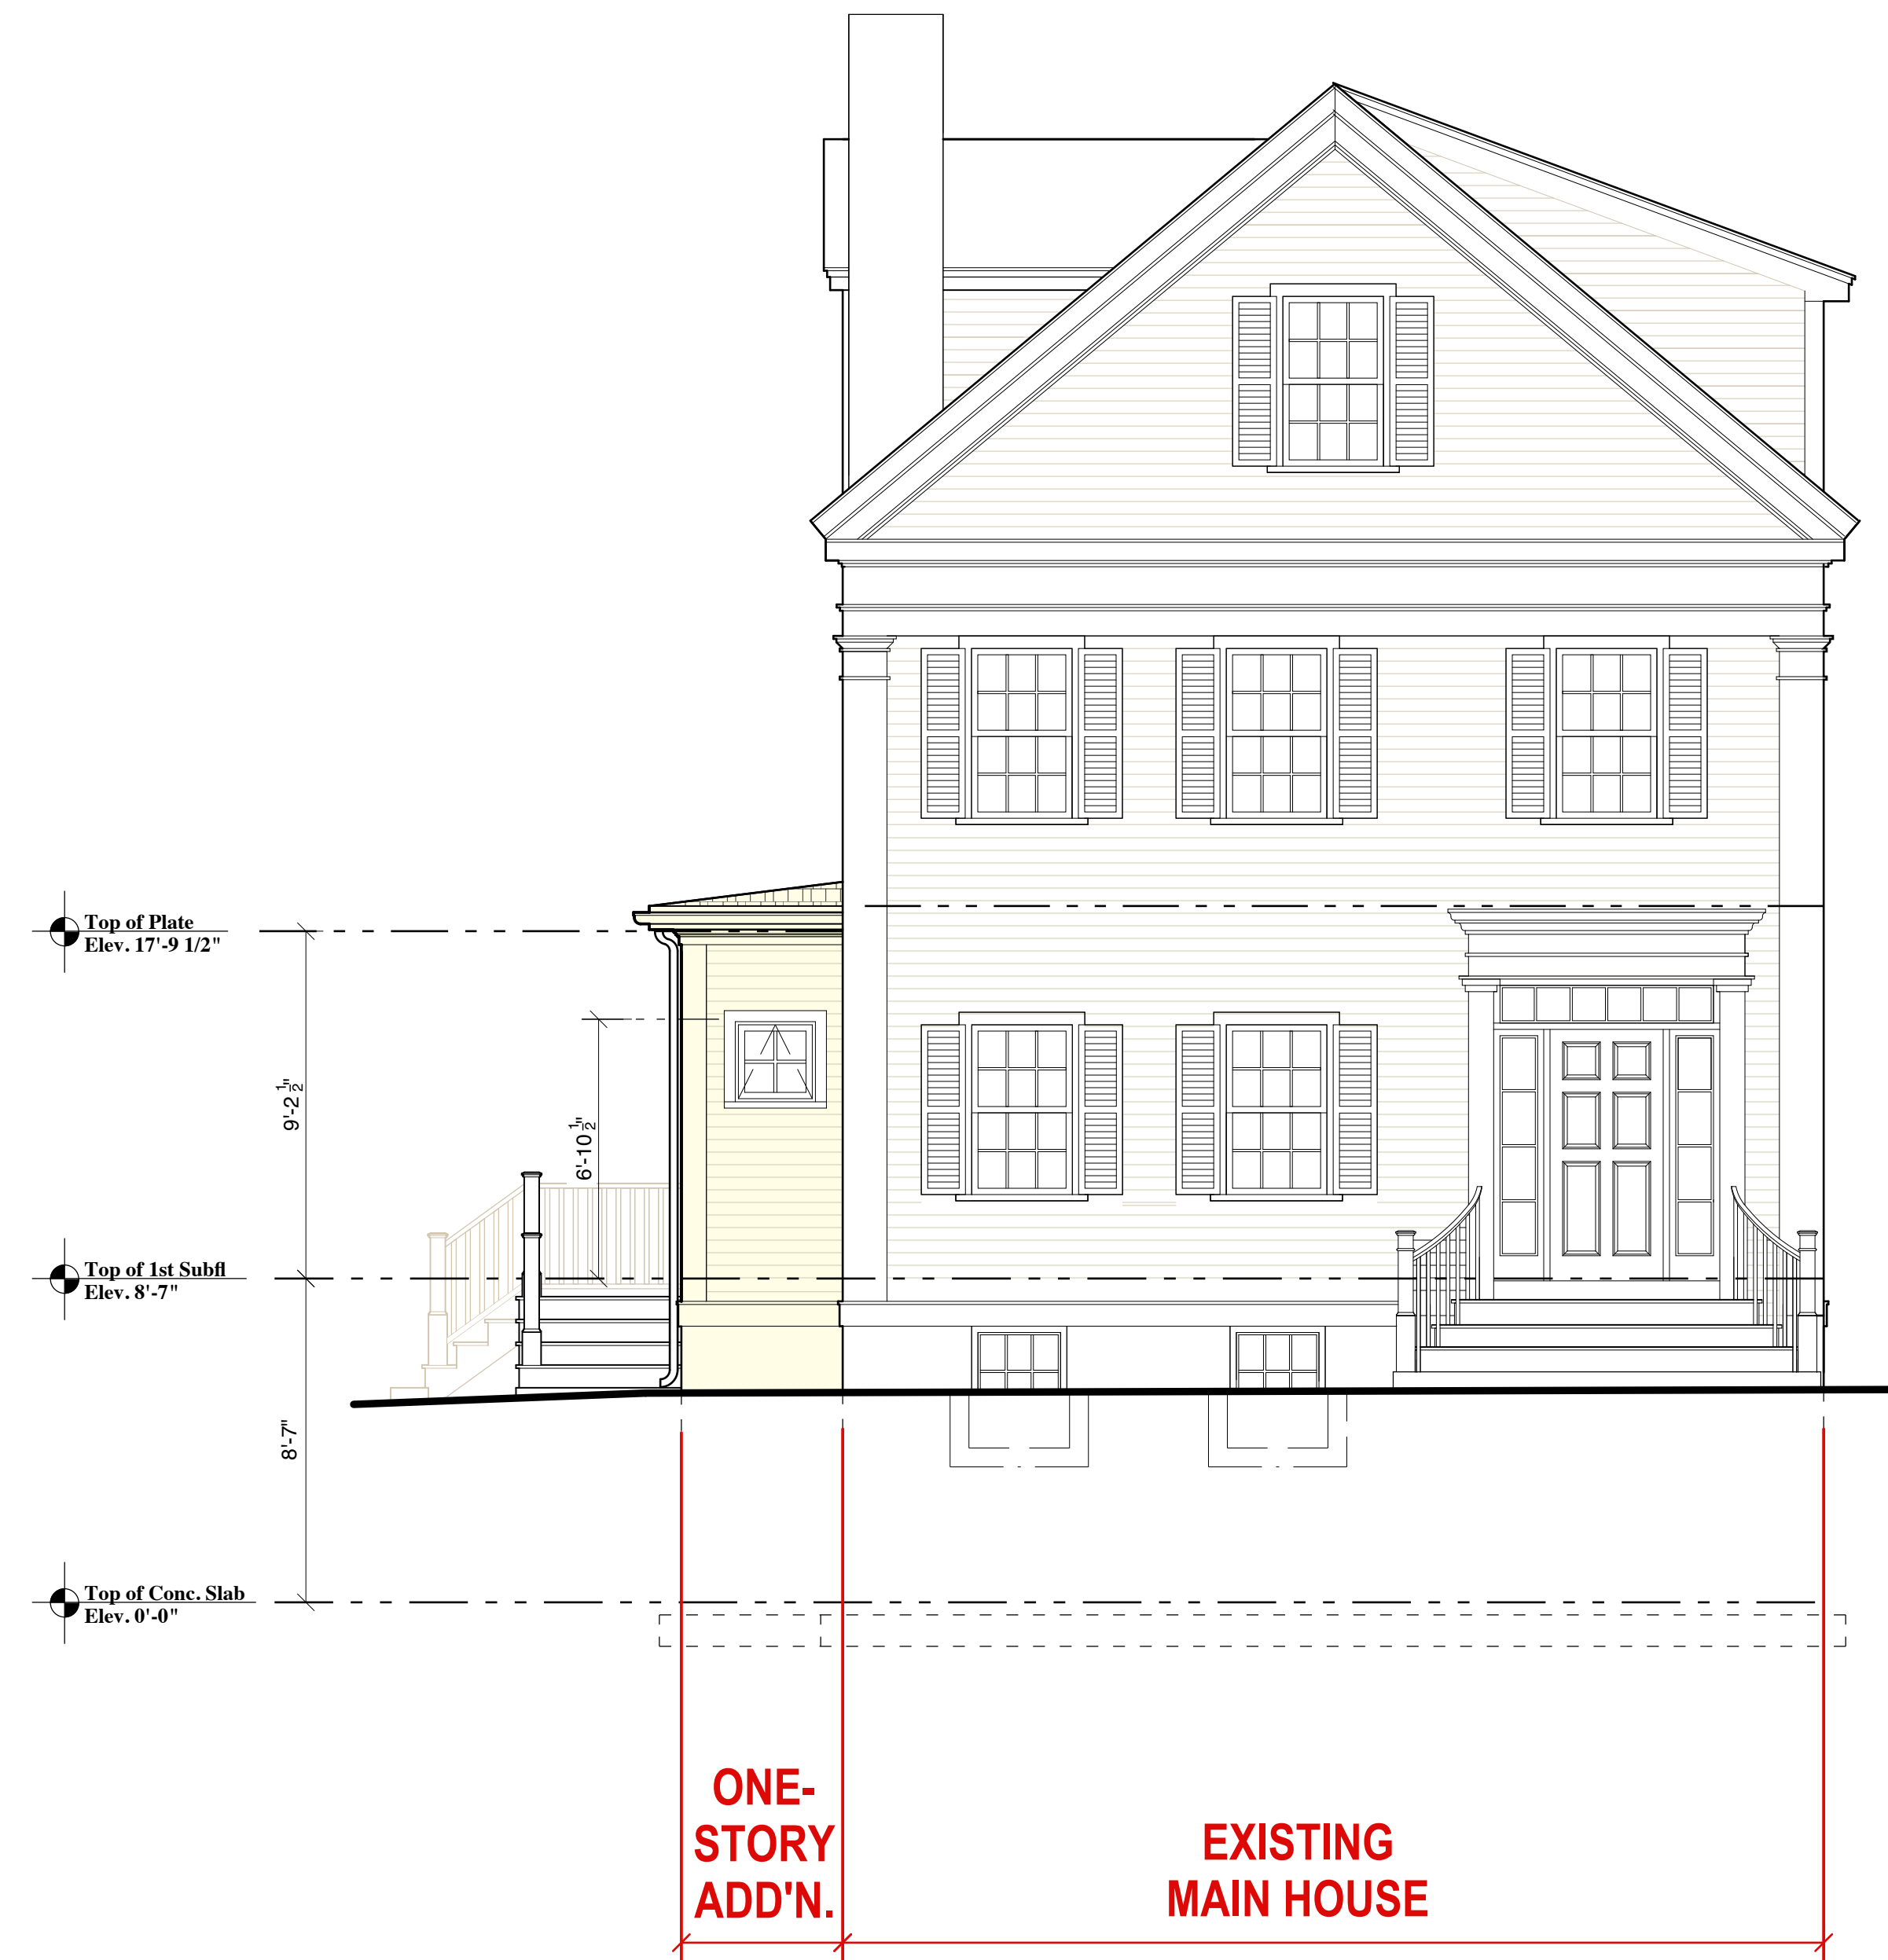

Proposed Front Elevation
 Scale: 1/4" = 1'-0"

Revisions:

KEERY
 design | LLC
 437 Merrimac Street
 Newburyport, Massachusetts 01950
 978/499-8545 F 978-499-4442

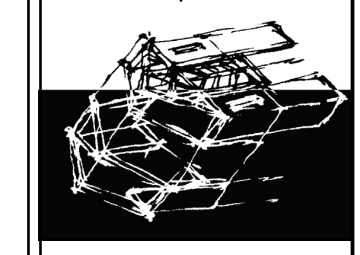

ZONING
SUBMITTAL

Additions and Renovations to the Residence of:
Tom Hopp and
Brienne Campbell
 2 Oakland Street Newburyport, MA 01950

Proposed Elevations
 Project No. 17006 Scale: 1/8" = 1'-0" Date: May 31, 2018