



MERRIMAC STREET



[Handwritten signature]
 TOWN ENGINEER
 TOWN OF NEWBURYPORT
 01890

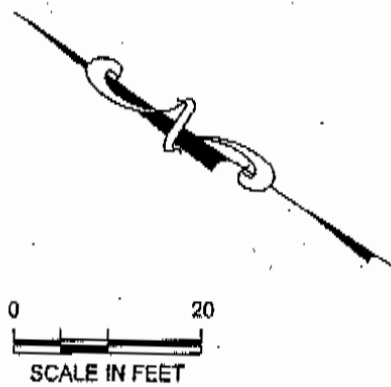

ONE-STORY ADDITION

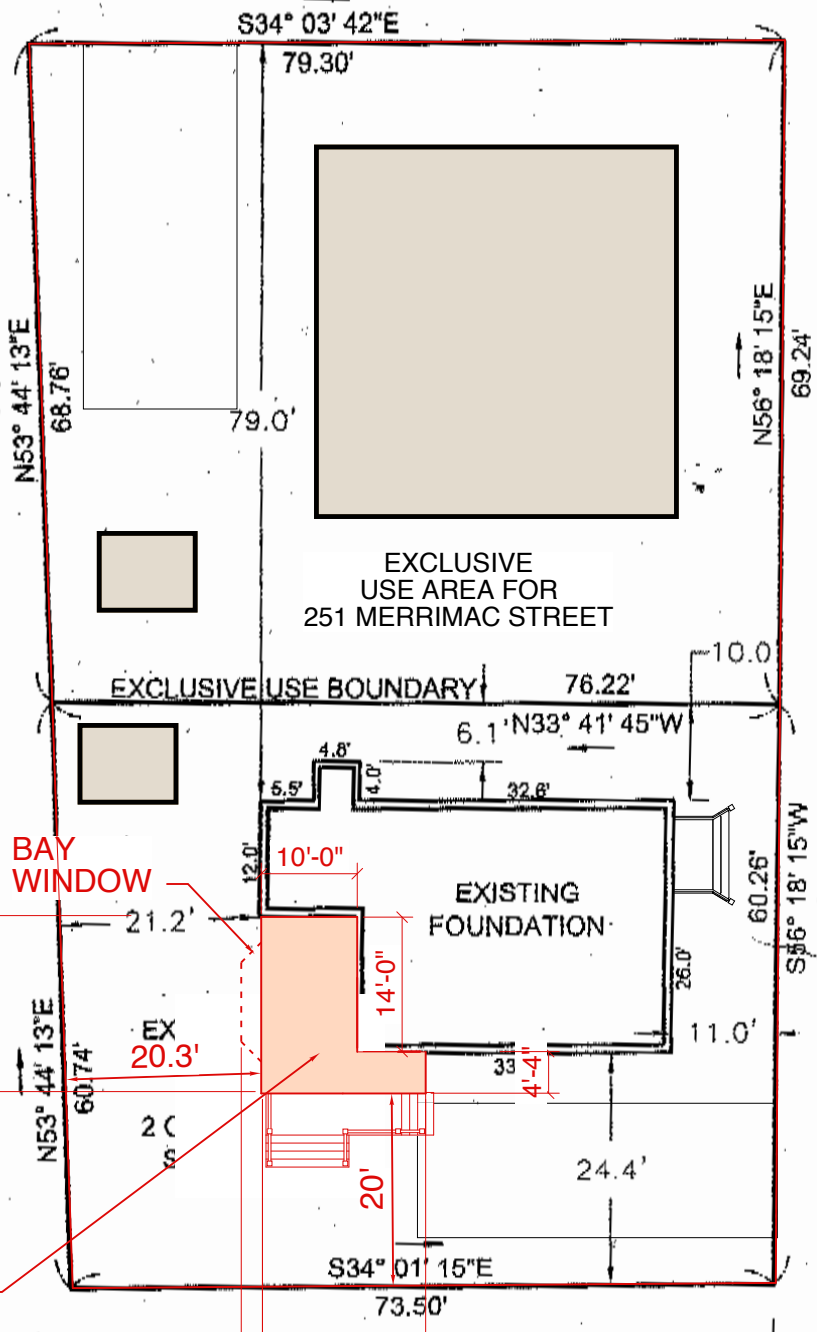

I CERTIFY THE LOCATIONS AND DIMENSIONAL TIES TO THE PROPERTY LINES SHOWN ON THIS PLAN RESULT FROM AN ACTUAL ON THE GROUND SURVEY PERFORMED JANUARY 28, 2013.

[Handwritten signature]
 DANIEL W. MACKENZIE PLS DATE 1-28-13

Project Number: 11004	Prepared For: BRADKU, INC. 19 Haverhill Road Amesbury, MA 01913 978-423-4254	Plan Set: 2 OAKLAND STREET NEWBURYPORT, MA	Horsley Witten Group, Inc. Sustainable Environmental Solutions 89 Route 6A Sandwich, MA 02563 508-833-4600 voice 508-833-3159 fax		
Scale: 1" = 20'		Plan Title: CERTIFIED FOUNDATION PLAN	Date: 01/28/13	Drawn By: DTO	Checked DM
Sheet Number: 1 of 1					

RECEIVED
 MAR 06 2013