



PROPOSED NEW
 RESIDENCE
 AT:
 23 CHESTNUT STREET
 NEWBURYPORT, MA 01950

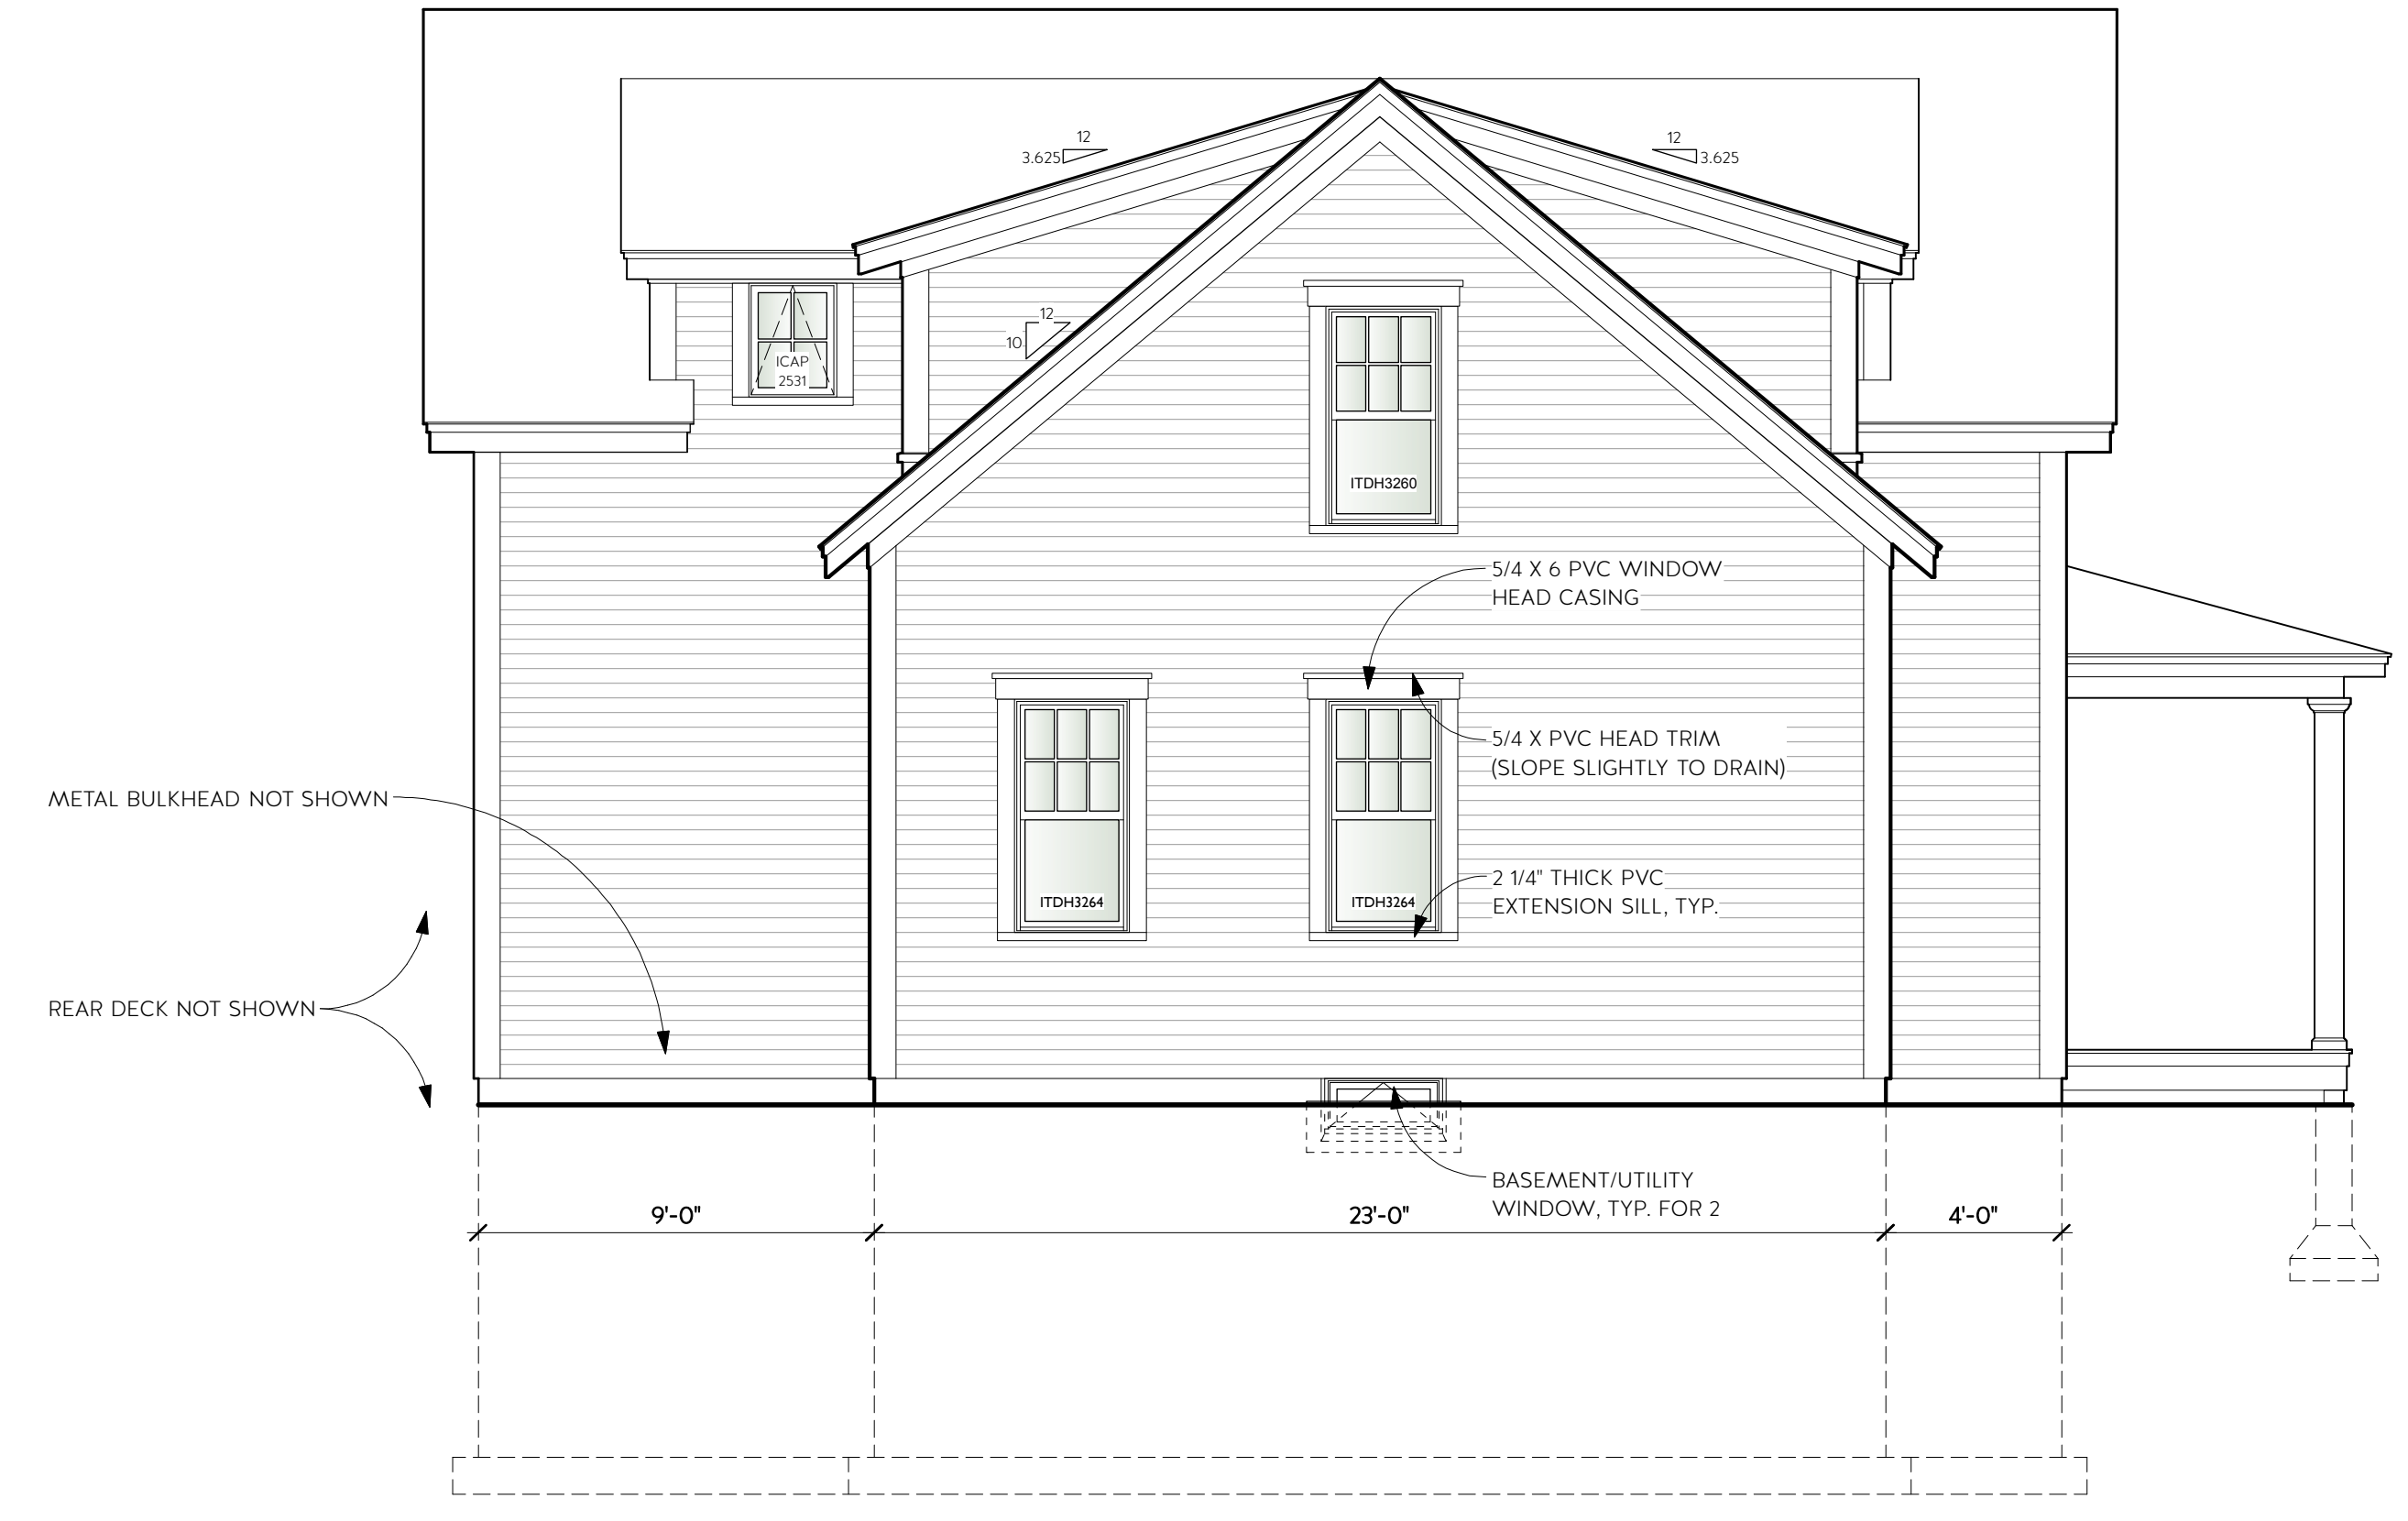

2 PROPOSED LEFT SIDE ELEVATION
 Scale: 1/4" = 1'-0"

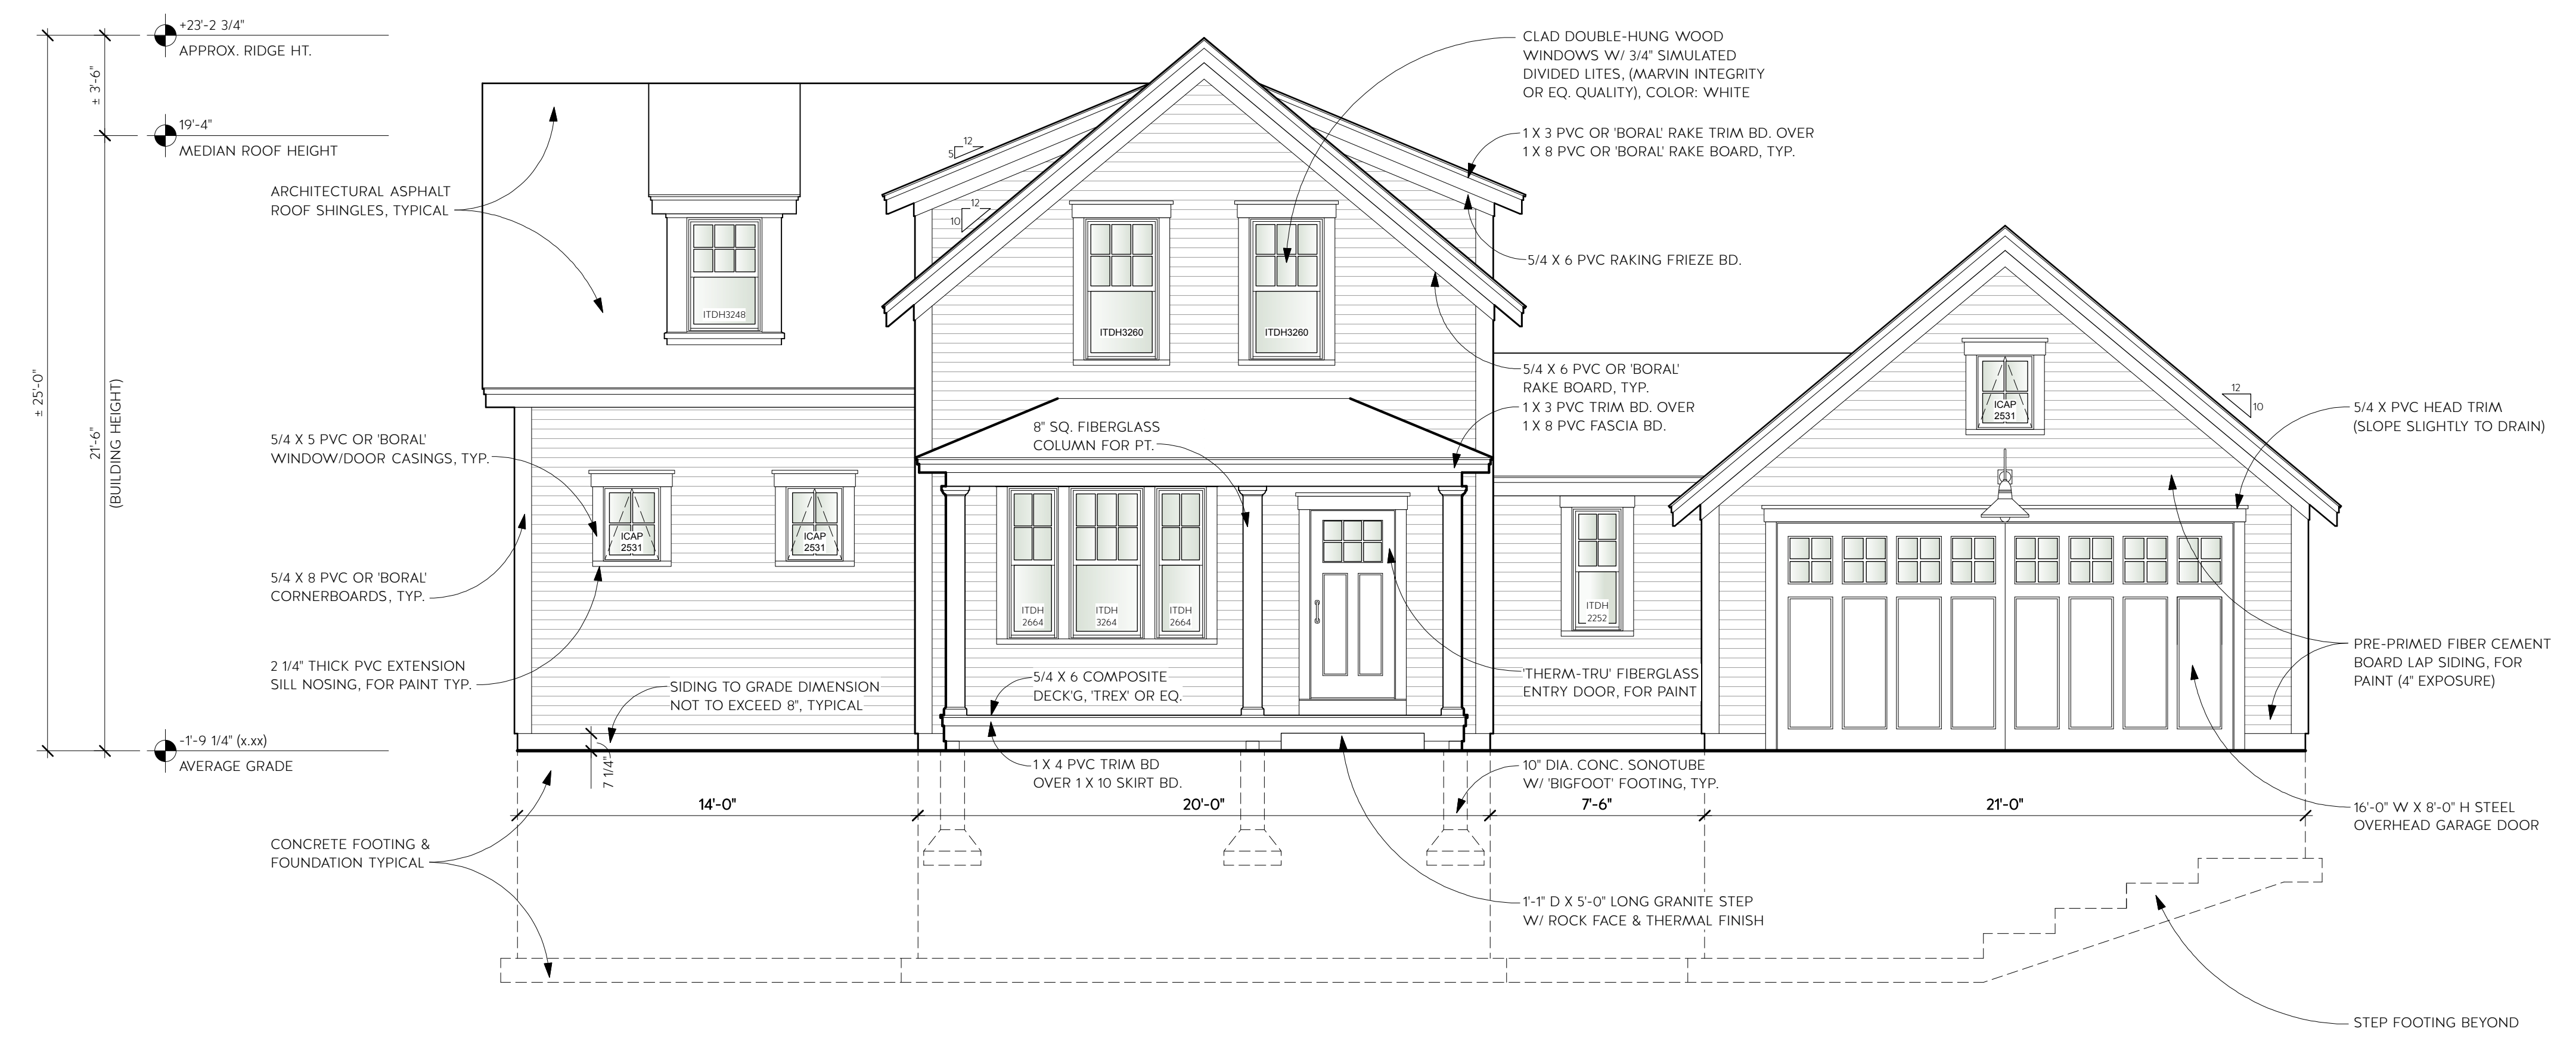

1 PROPOSED FRONT ELEVATION
 Scale: 1/4" = 1'-0"

REVISION AND REISSUE NOTES


NO.	DATE	ISSUE NOTES
9-26-17	ZBA SUBMISSION	
12-5-17	MATERIAL NOTES	

PROJECT NO:	PROJECT MANAG.	DATE:
2017-20		9-26-17


SCALE: AS TITLED

PROPOSED
 ELEVATIONS

A2.1

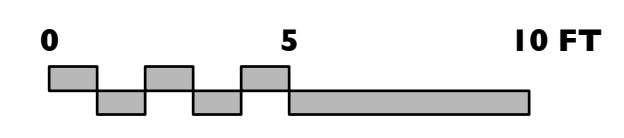

PROPOSED NEW
 RESIDENCE
 AT:
 23 CHESTNUT STREET
 NEWBURYPORT, MA 01950

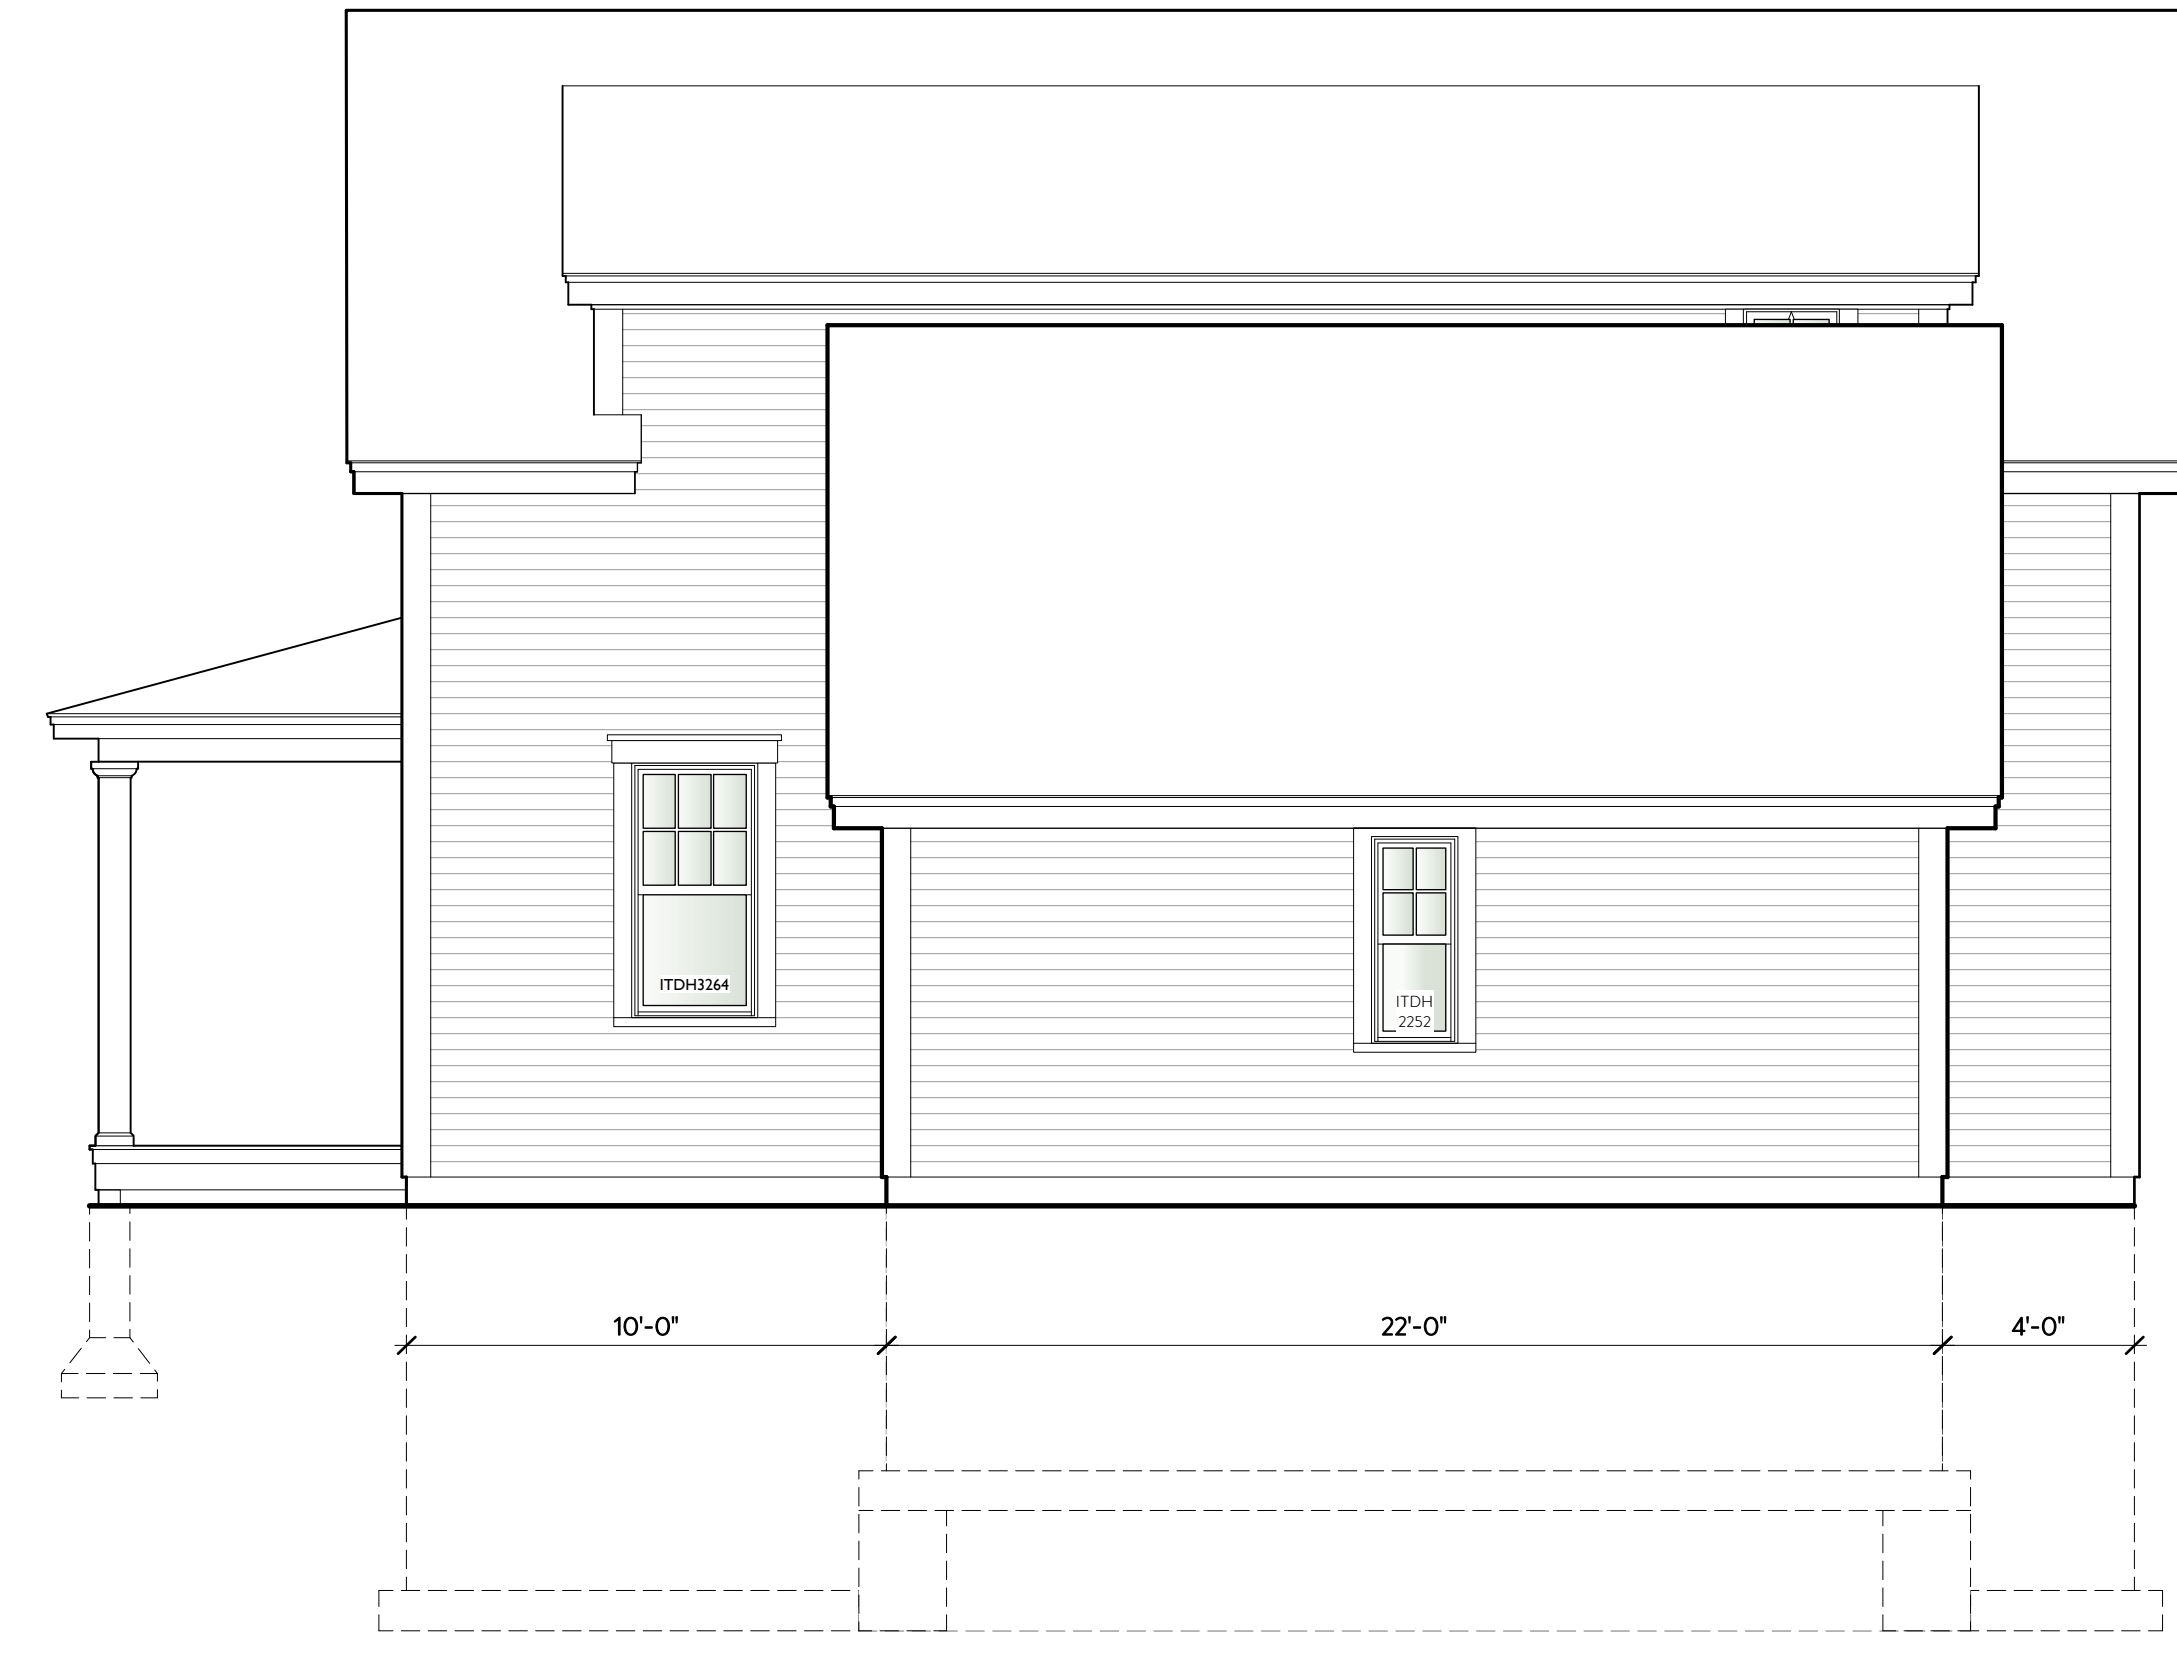

2 PROPOSED RIGHT SIDE ELEVATION
 Scale: 1/4" = 1'-0"



1 PROPOSED REAR ELEVATION
 Scale: 1/4" = 1'-0"

REVISION AND REISSUE NOTES

NO.	DATE	ISSUE NOTES
9-26-17	ZBA SUBMISSION	
12-5-17	MATERIAL NOTES	

PROJECT NO: 2017-20	PROJECT MANAG.	DATE: 9-26-17
------------------------	----------------	------------------

SCALE: AS TITLED

PROPOSED
 ELEVATIONS

A2.2

