




EXISTING ATTIC PLAN

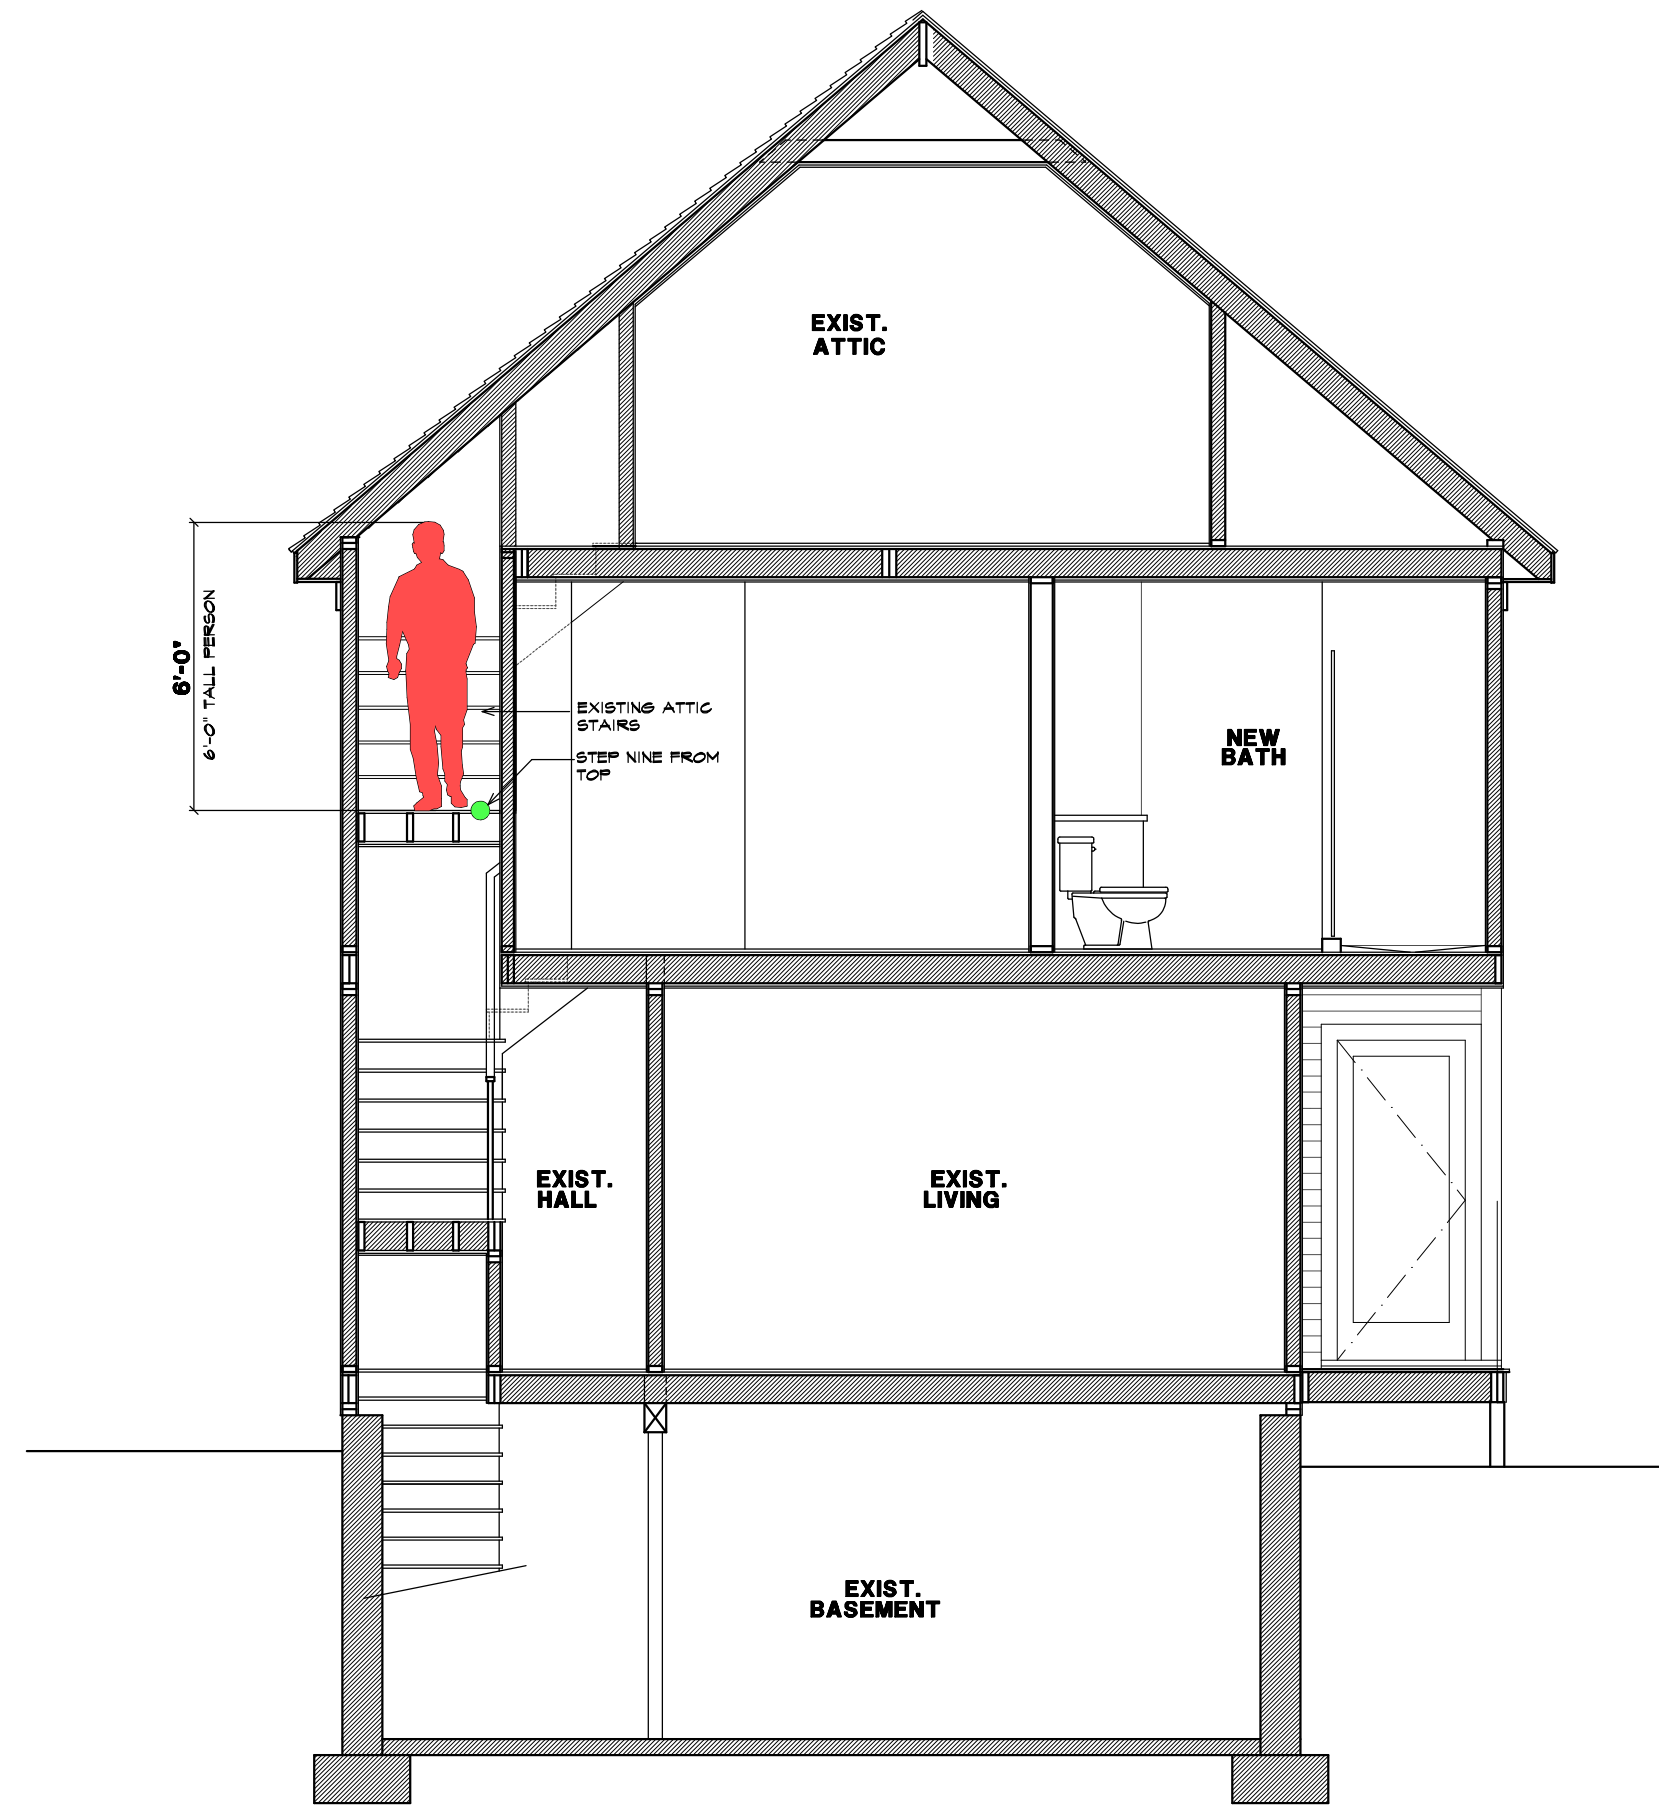


1 EXISTING SECTION @ STEP NINE

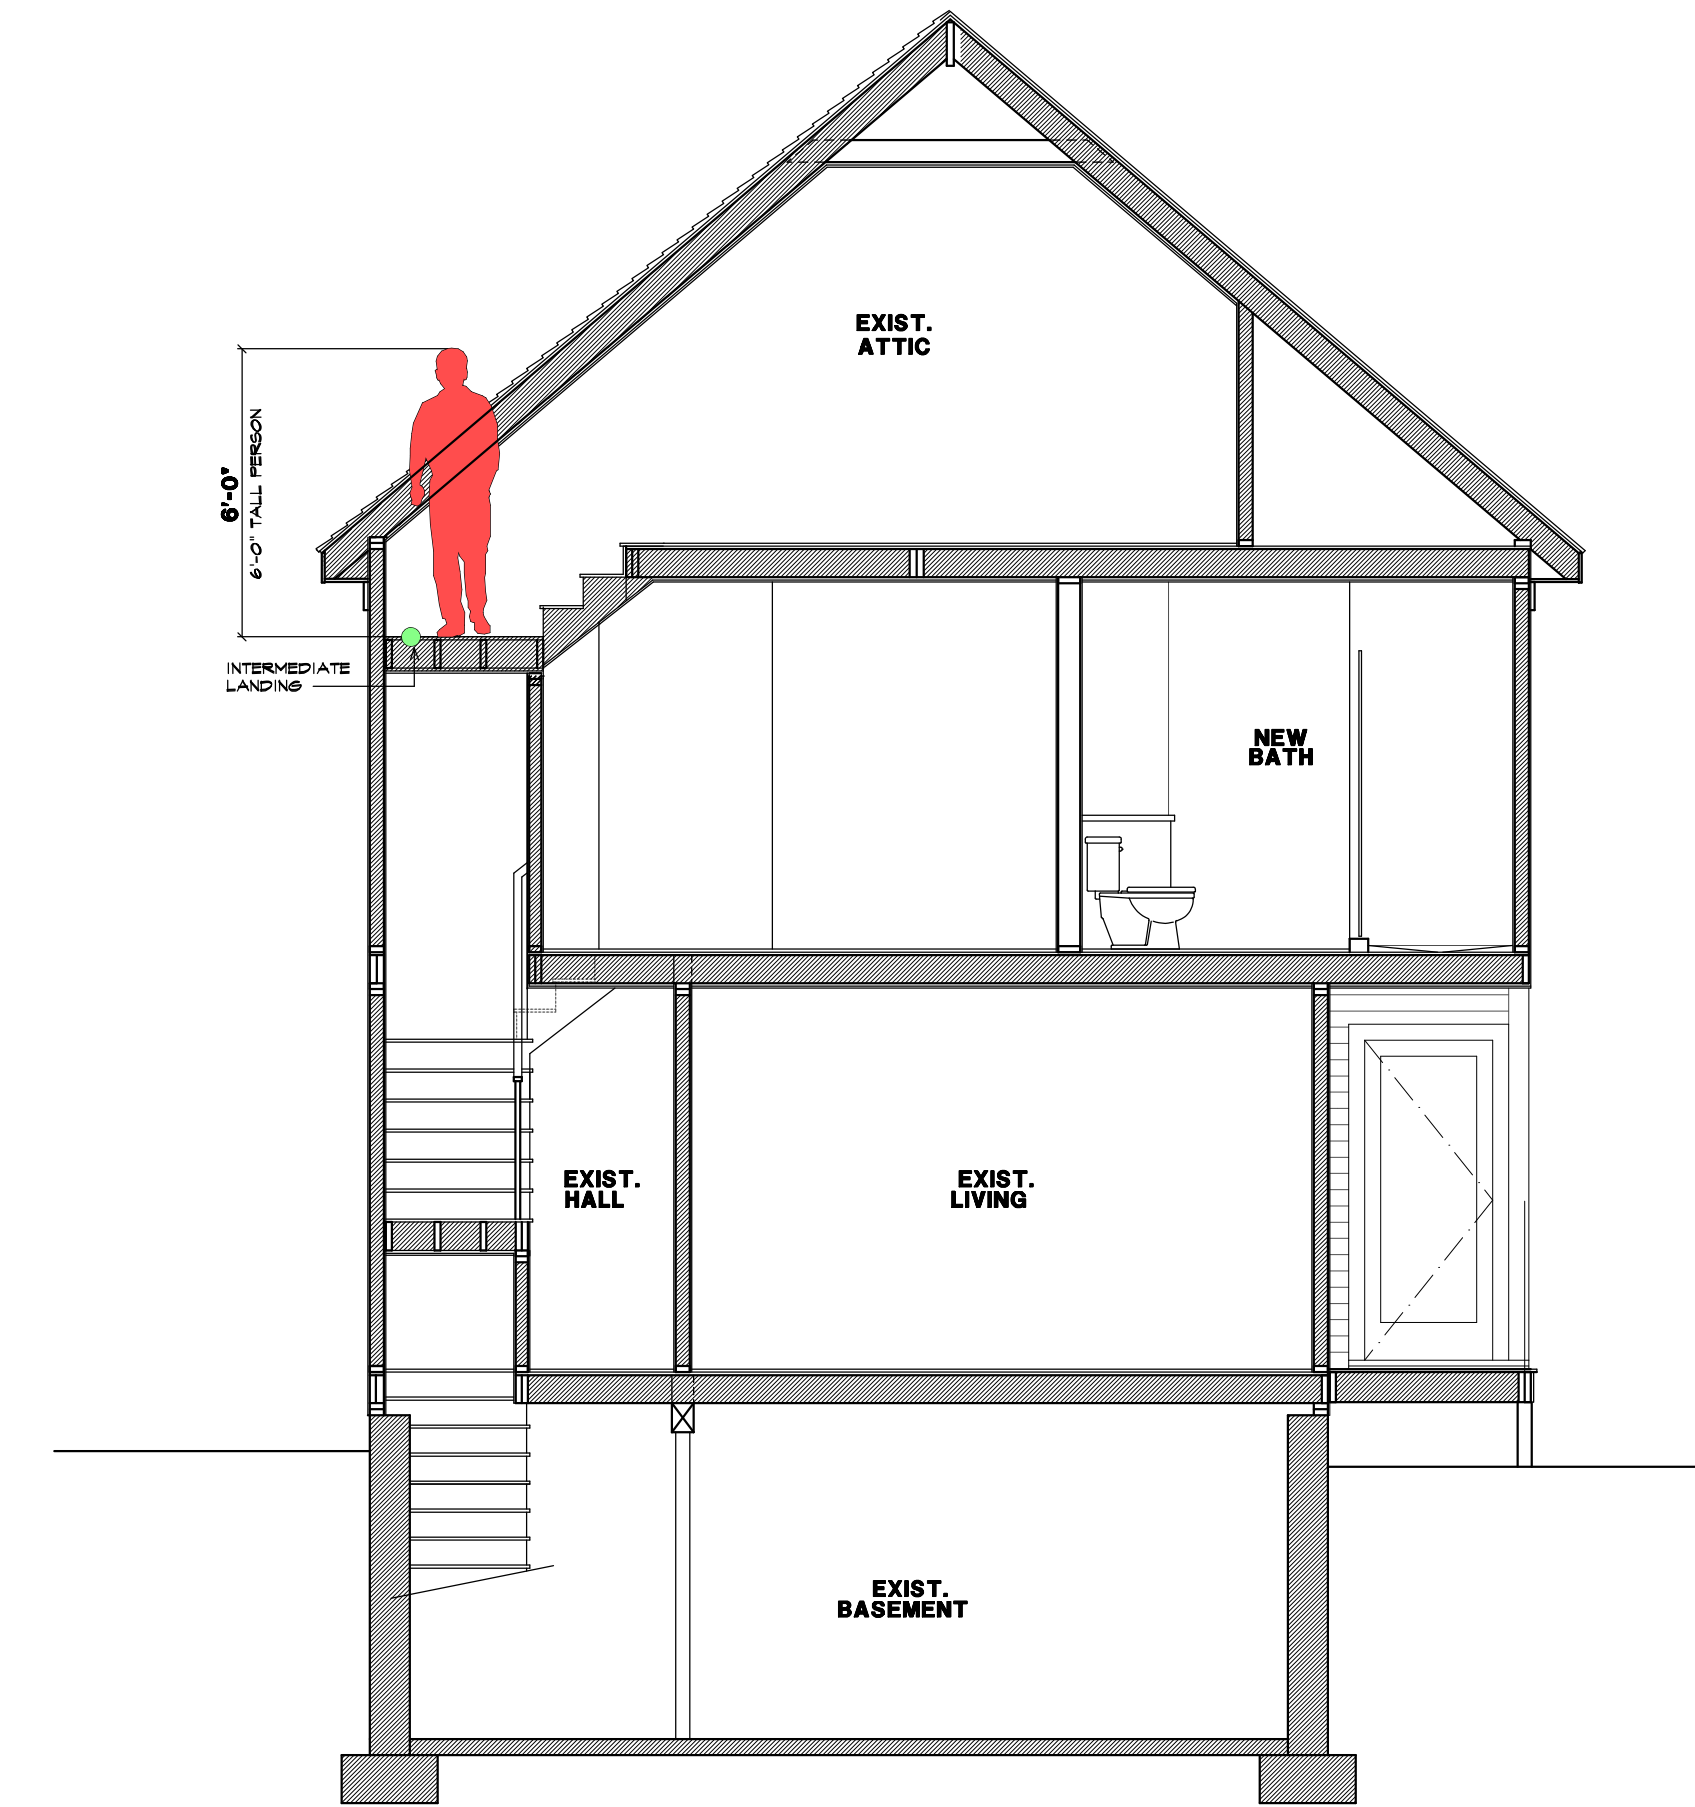

2 EXISTING SECTION @ INTERMEDIATE LANDING

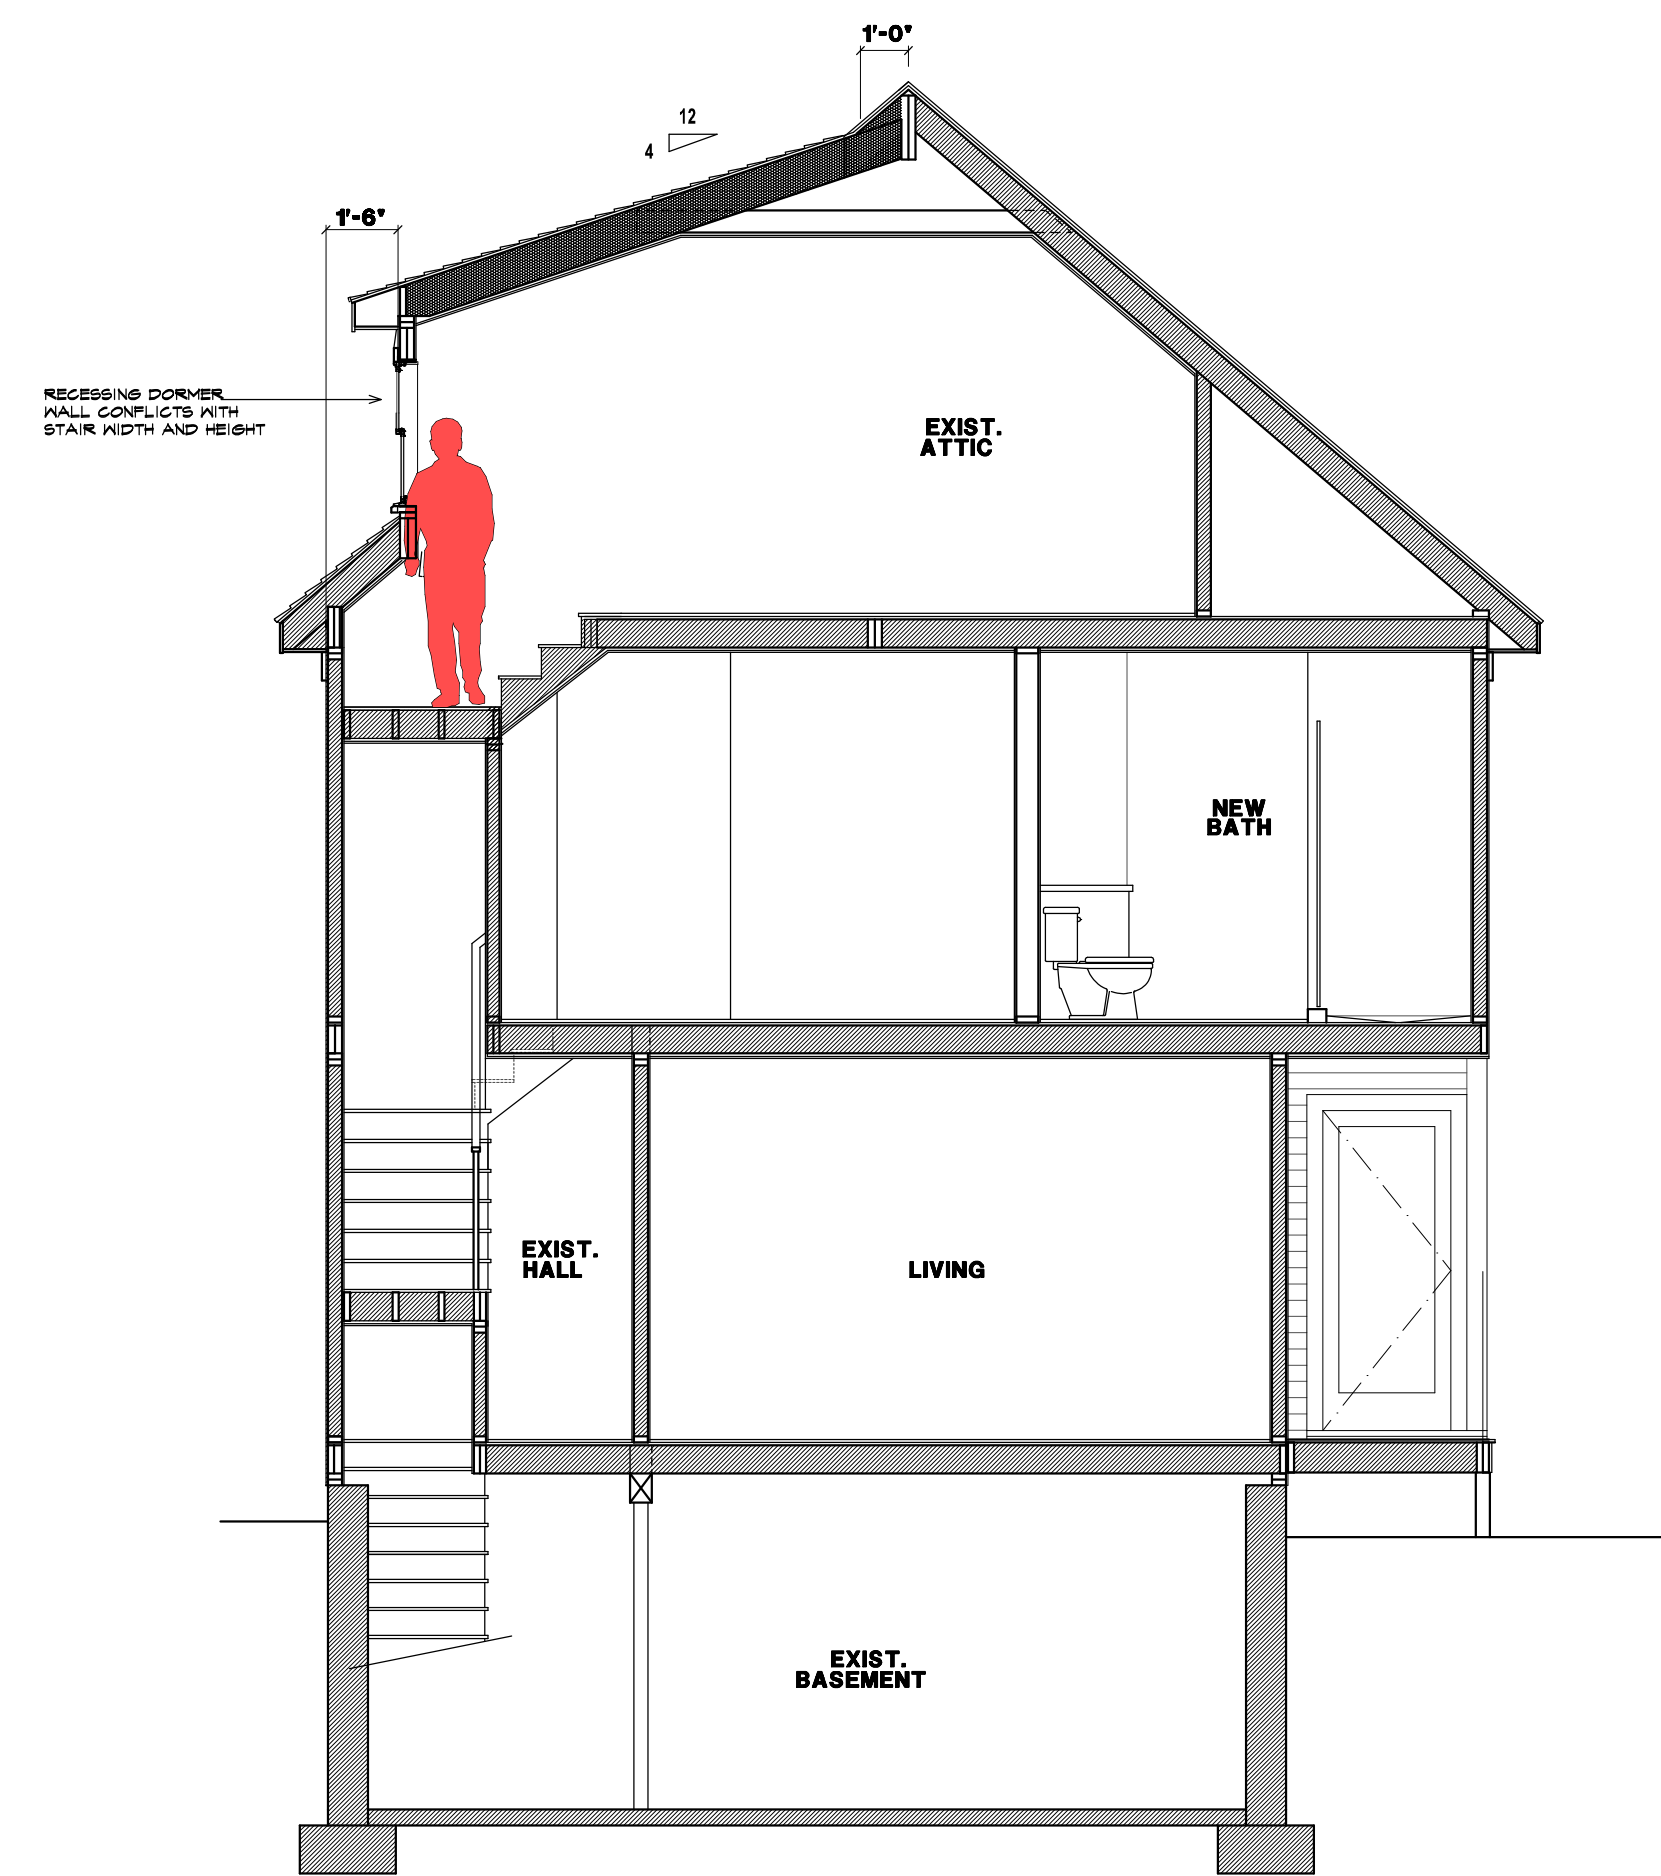

3 NEW DORMER PER NEWBURYPORT GUIDELINES

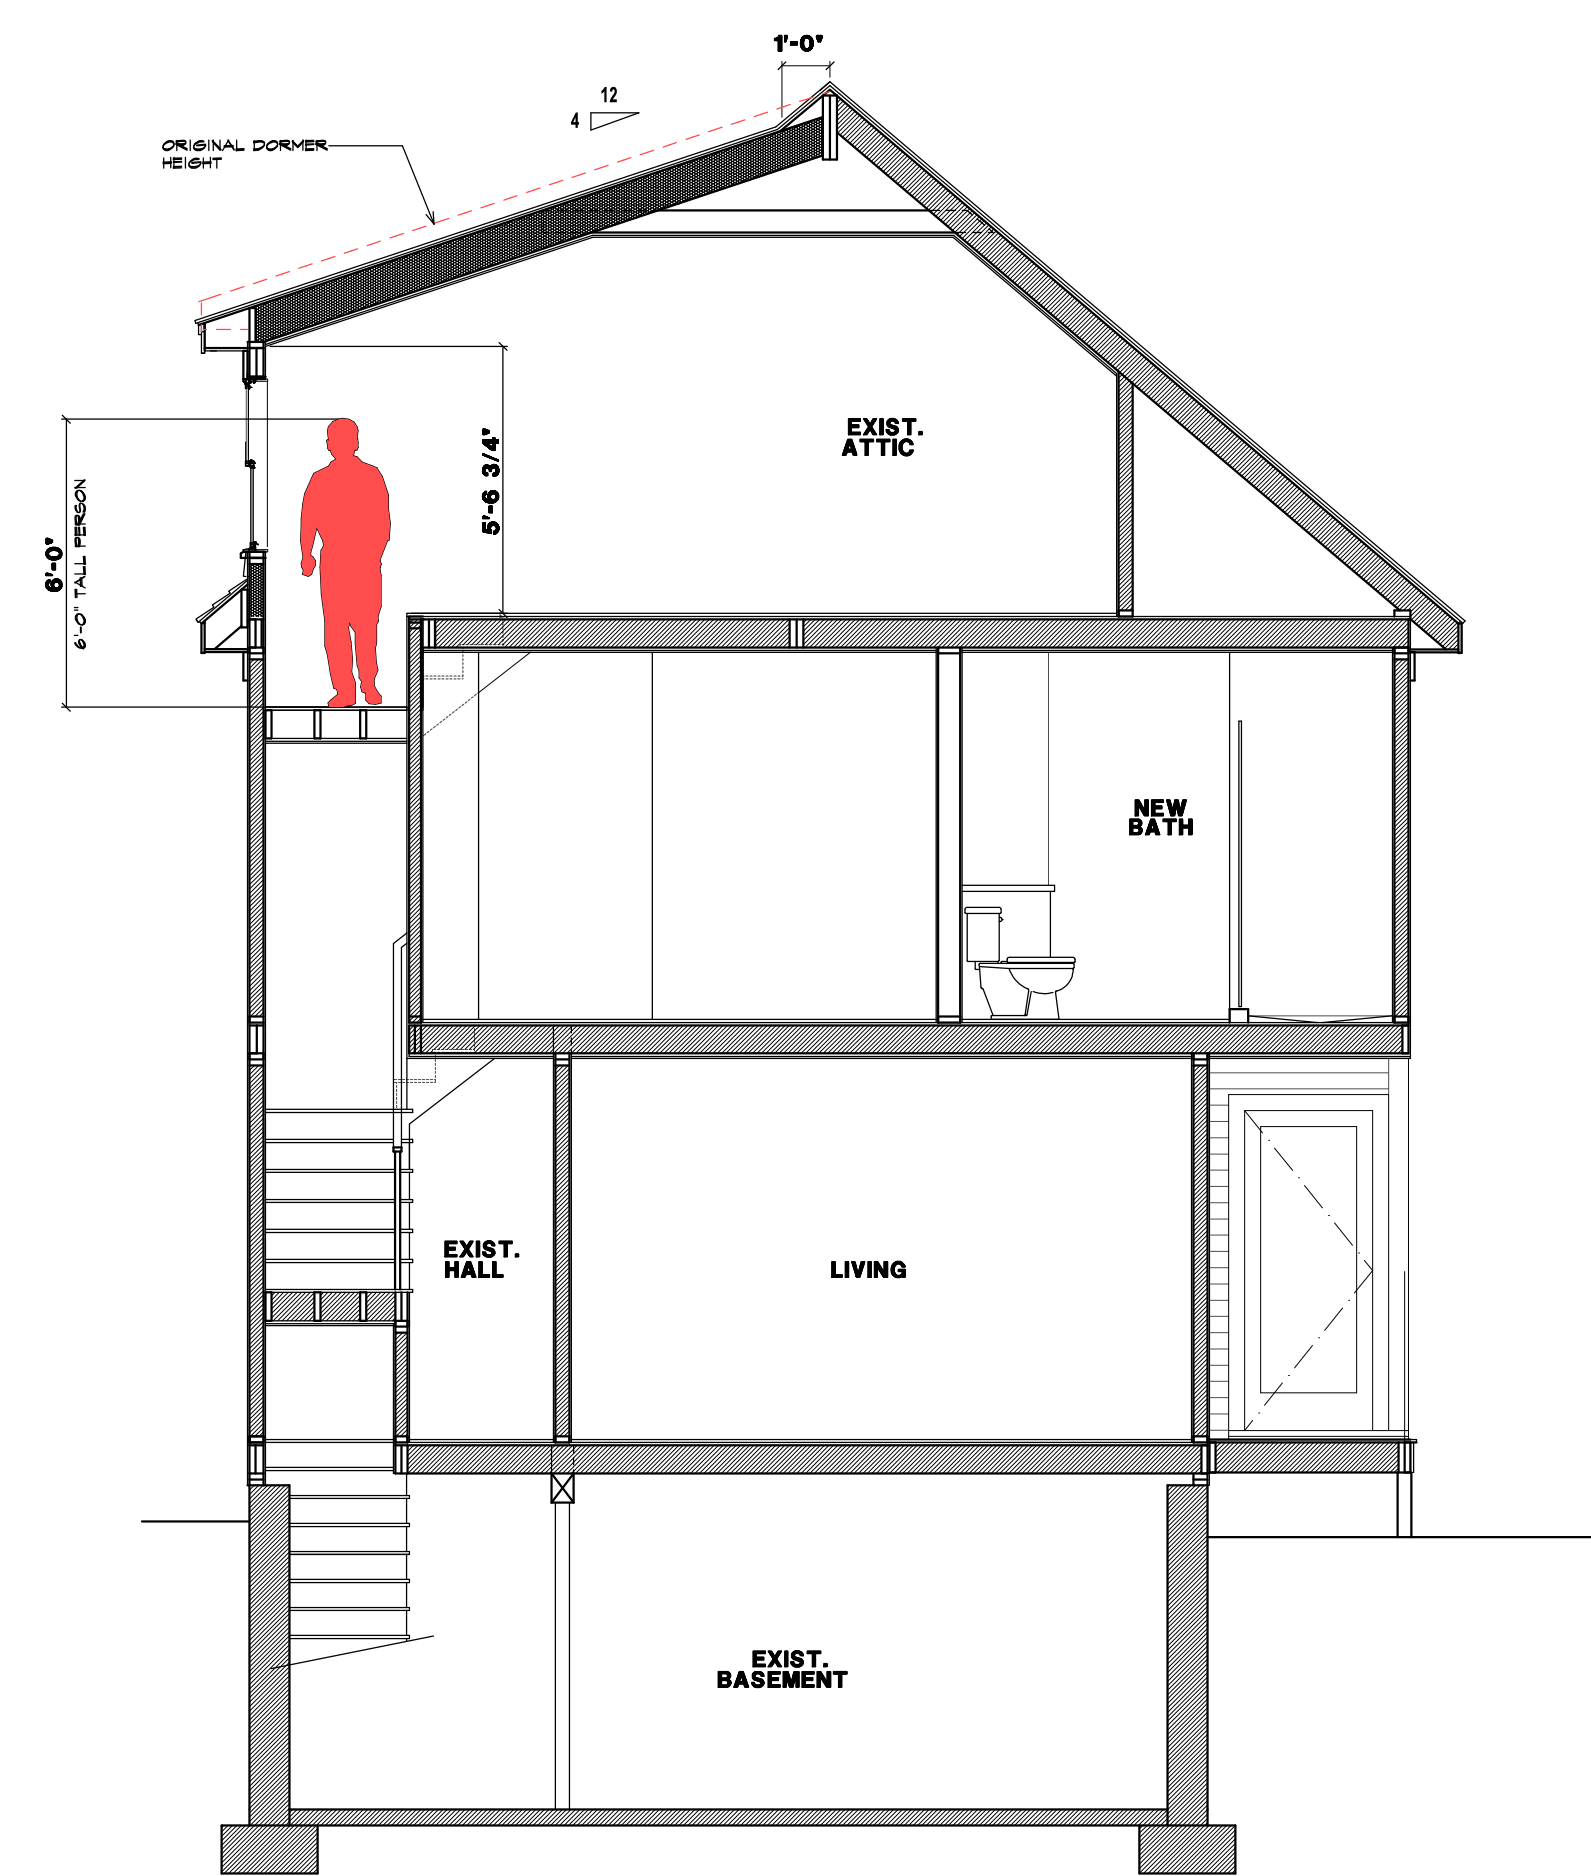

4 PROPOSED DORMER


**JAMES RESIDENCE - DORMER ADDITION
2 JACKSON STREET, NEWBURYPORT MA**

DATE: 12/28/20

**SHEET TITLE
SECTIONAL DIAGRAMS AT
ATTIC STAIRS**

**SHEET NO.
Ex1.1**



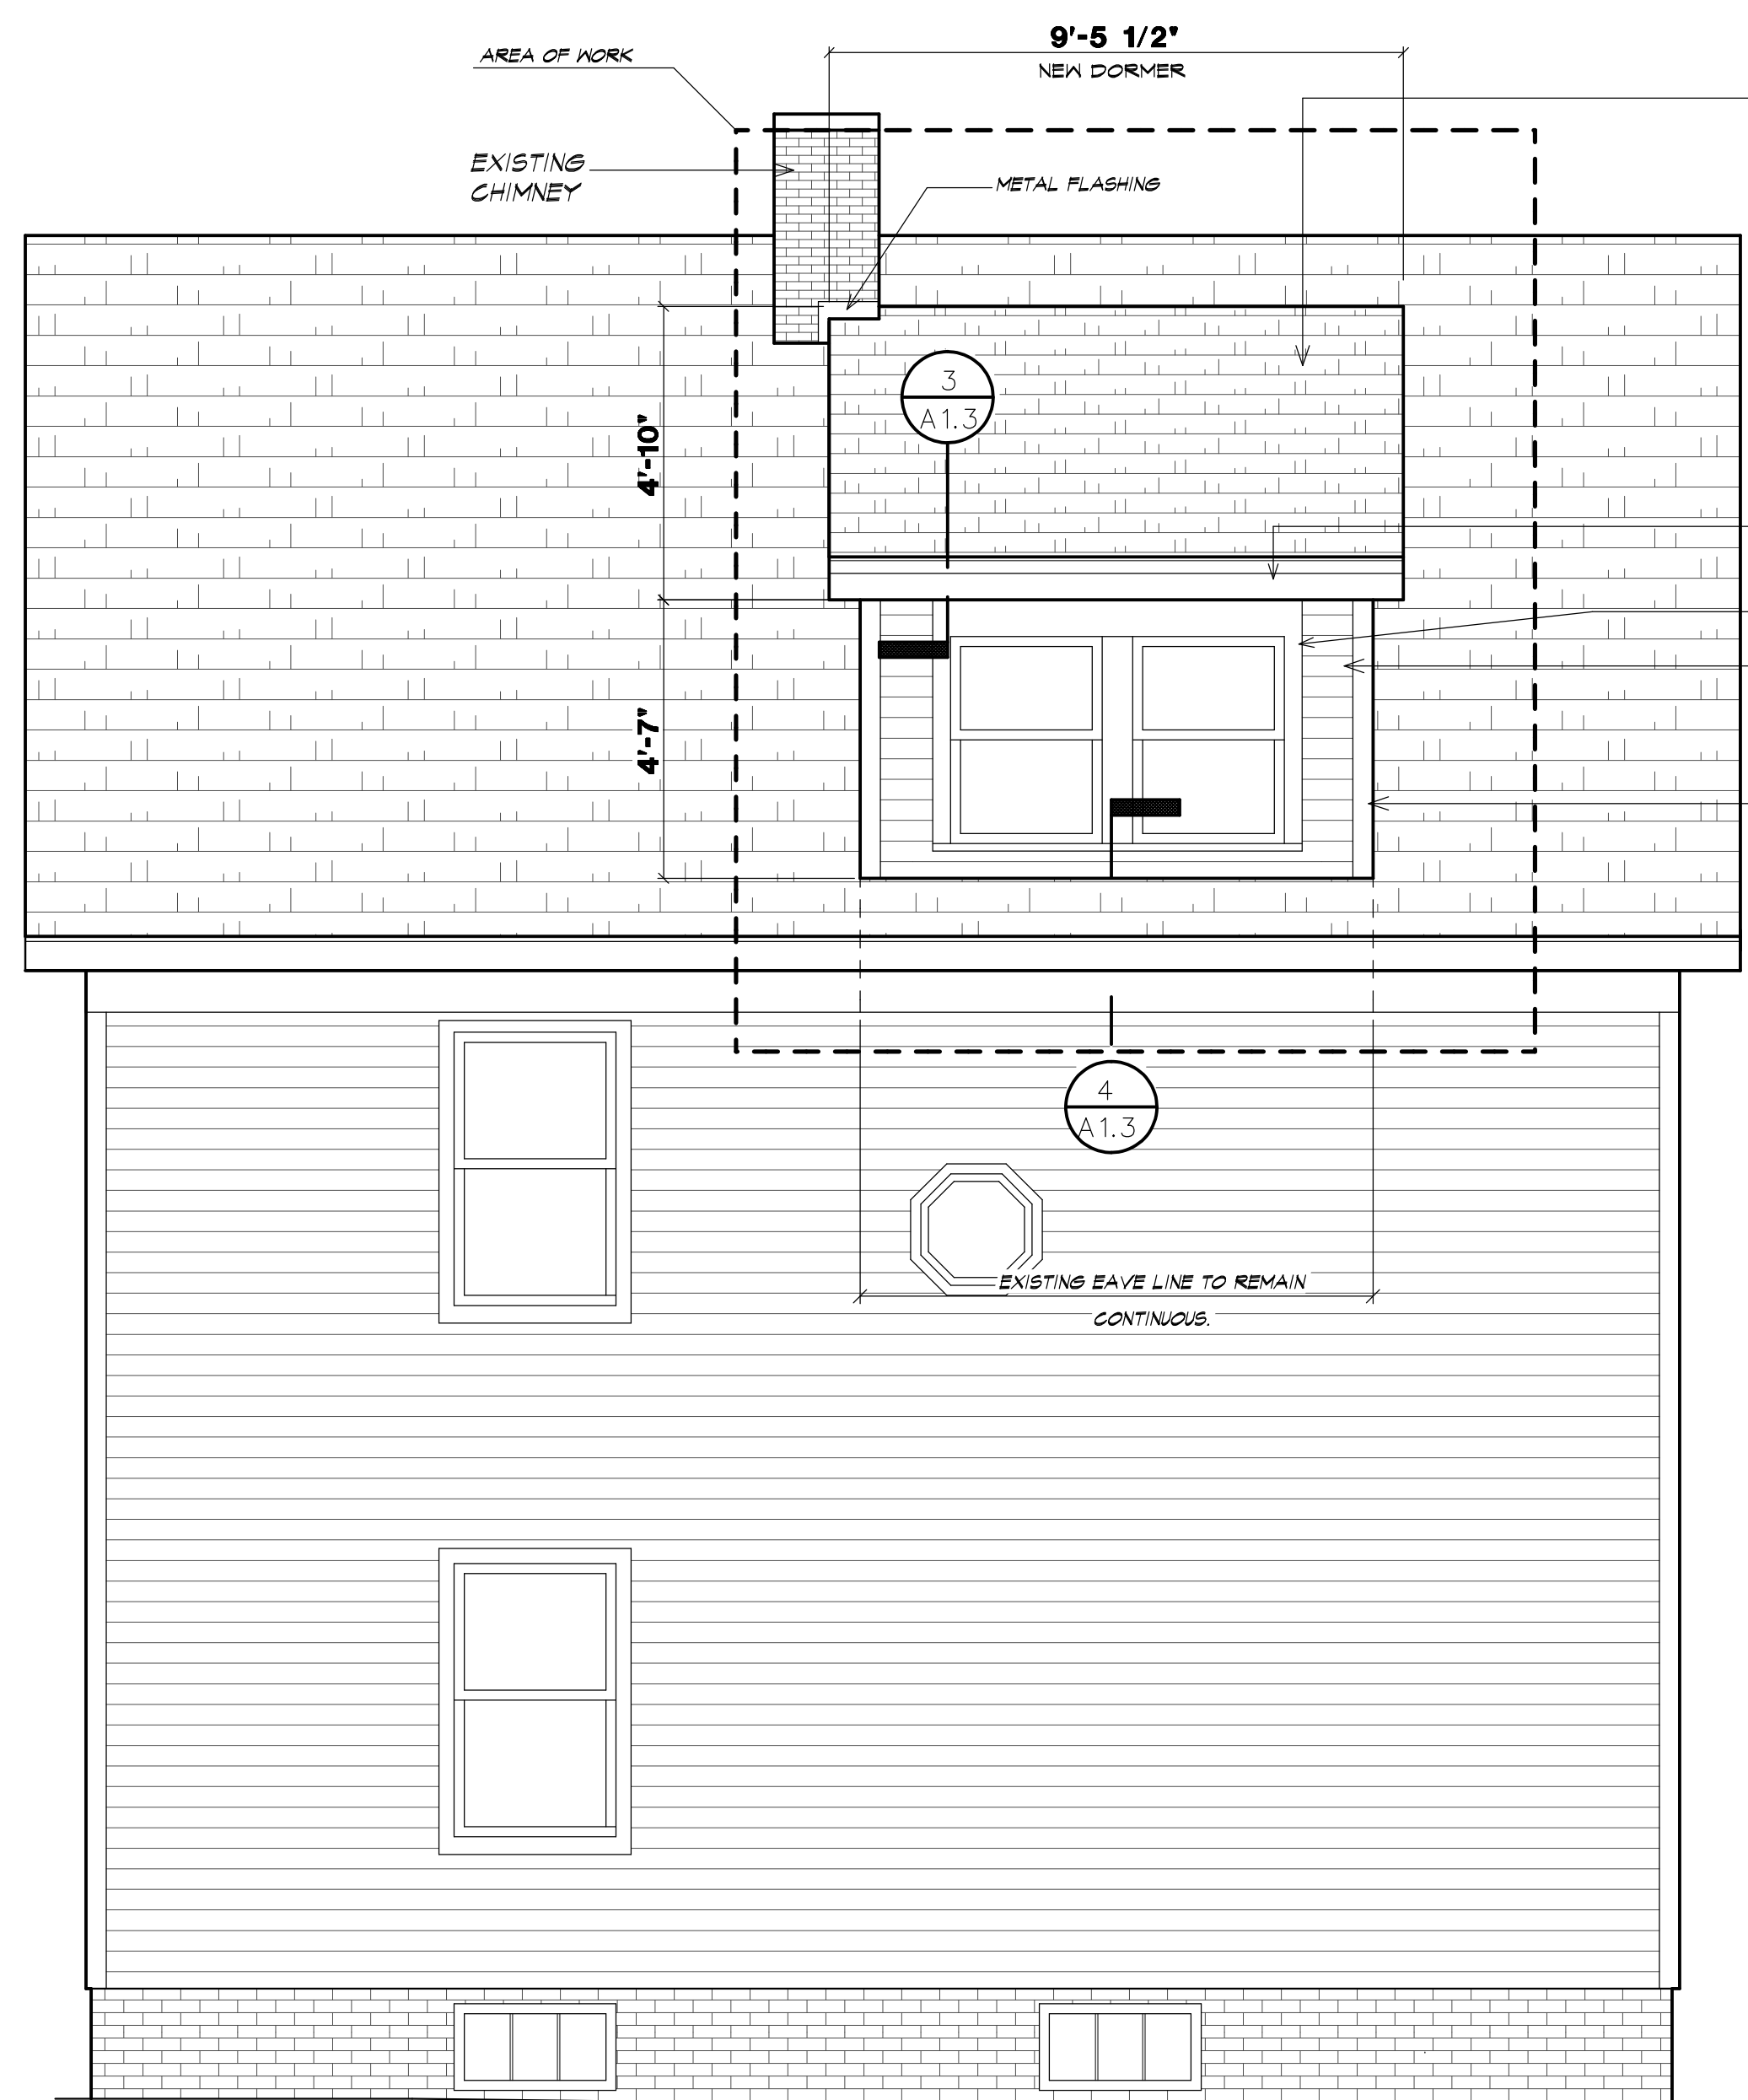

NEW ROOF SHINGLES TO MATCH EXISTING

PTD. 1X8 TRIM W/ PTD. 1X4 TRIM OVER

STEP FLASHING AT ROOF/WALL BOTH SIDES

PTD. 1X8 TRIM W/ PTD. 1X8 TRIM OVER AT EAVE

PTD. WD. WINDOW TRIM TO MATCH EXISTING

NEW DORMER SIDING TO MATCH EXISTING EXPOSURE AND FINISH

NEW CORNER TRIM TO MATCH EXISTING WIDTH & THICKNESS



2 NEW FRONT ELEVATION
 A1.2 3/8" = 1'-0"

1 NEW SIDE ELEVATION
 A1.2 3/8" = 1'-0"



JAMES RESIDENCE - DORMER ADDITION
 2 JACKSON STREET, NEWBURYPORT MA

SHEET TITLE
 NEW EXTERIOR ELEVATIONS

SHEET NO.
A1.2

DATE: 12/28/20