



EXISTING RIGHT ELEVATION

SCALE: 1/4"=1'-0"

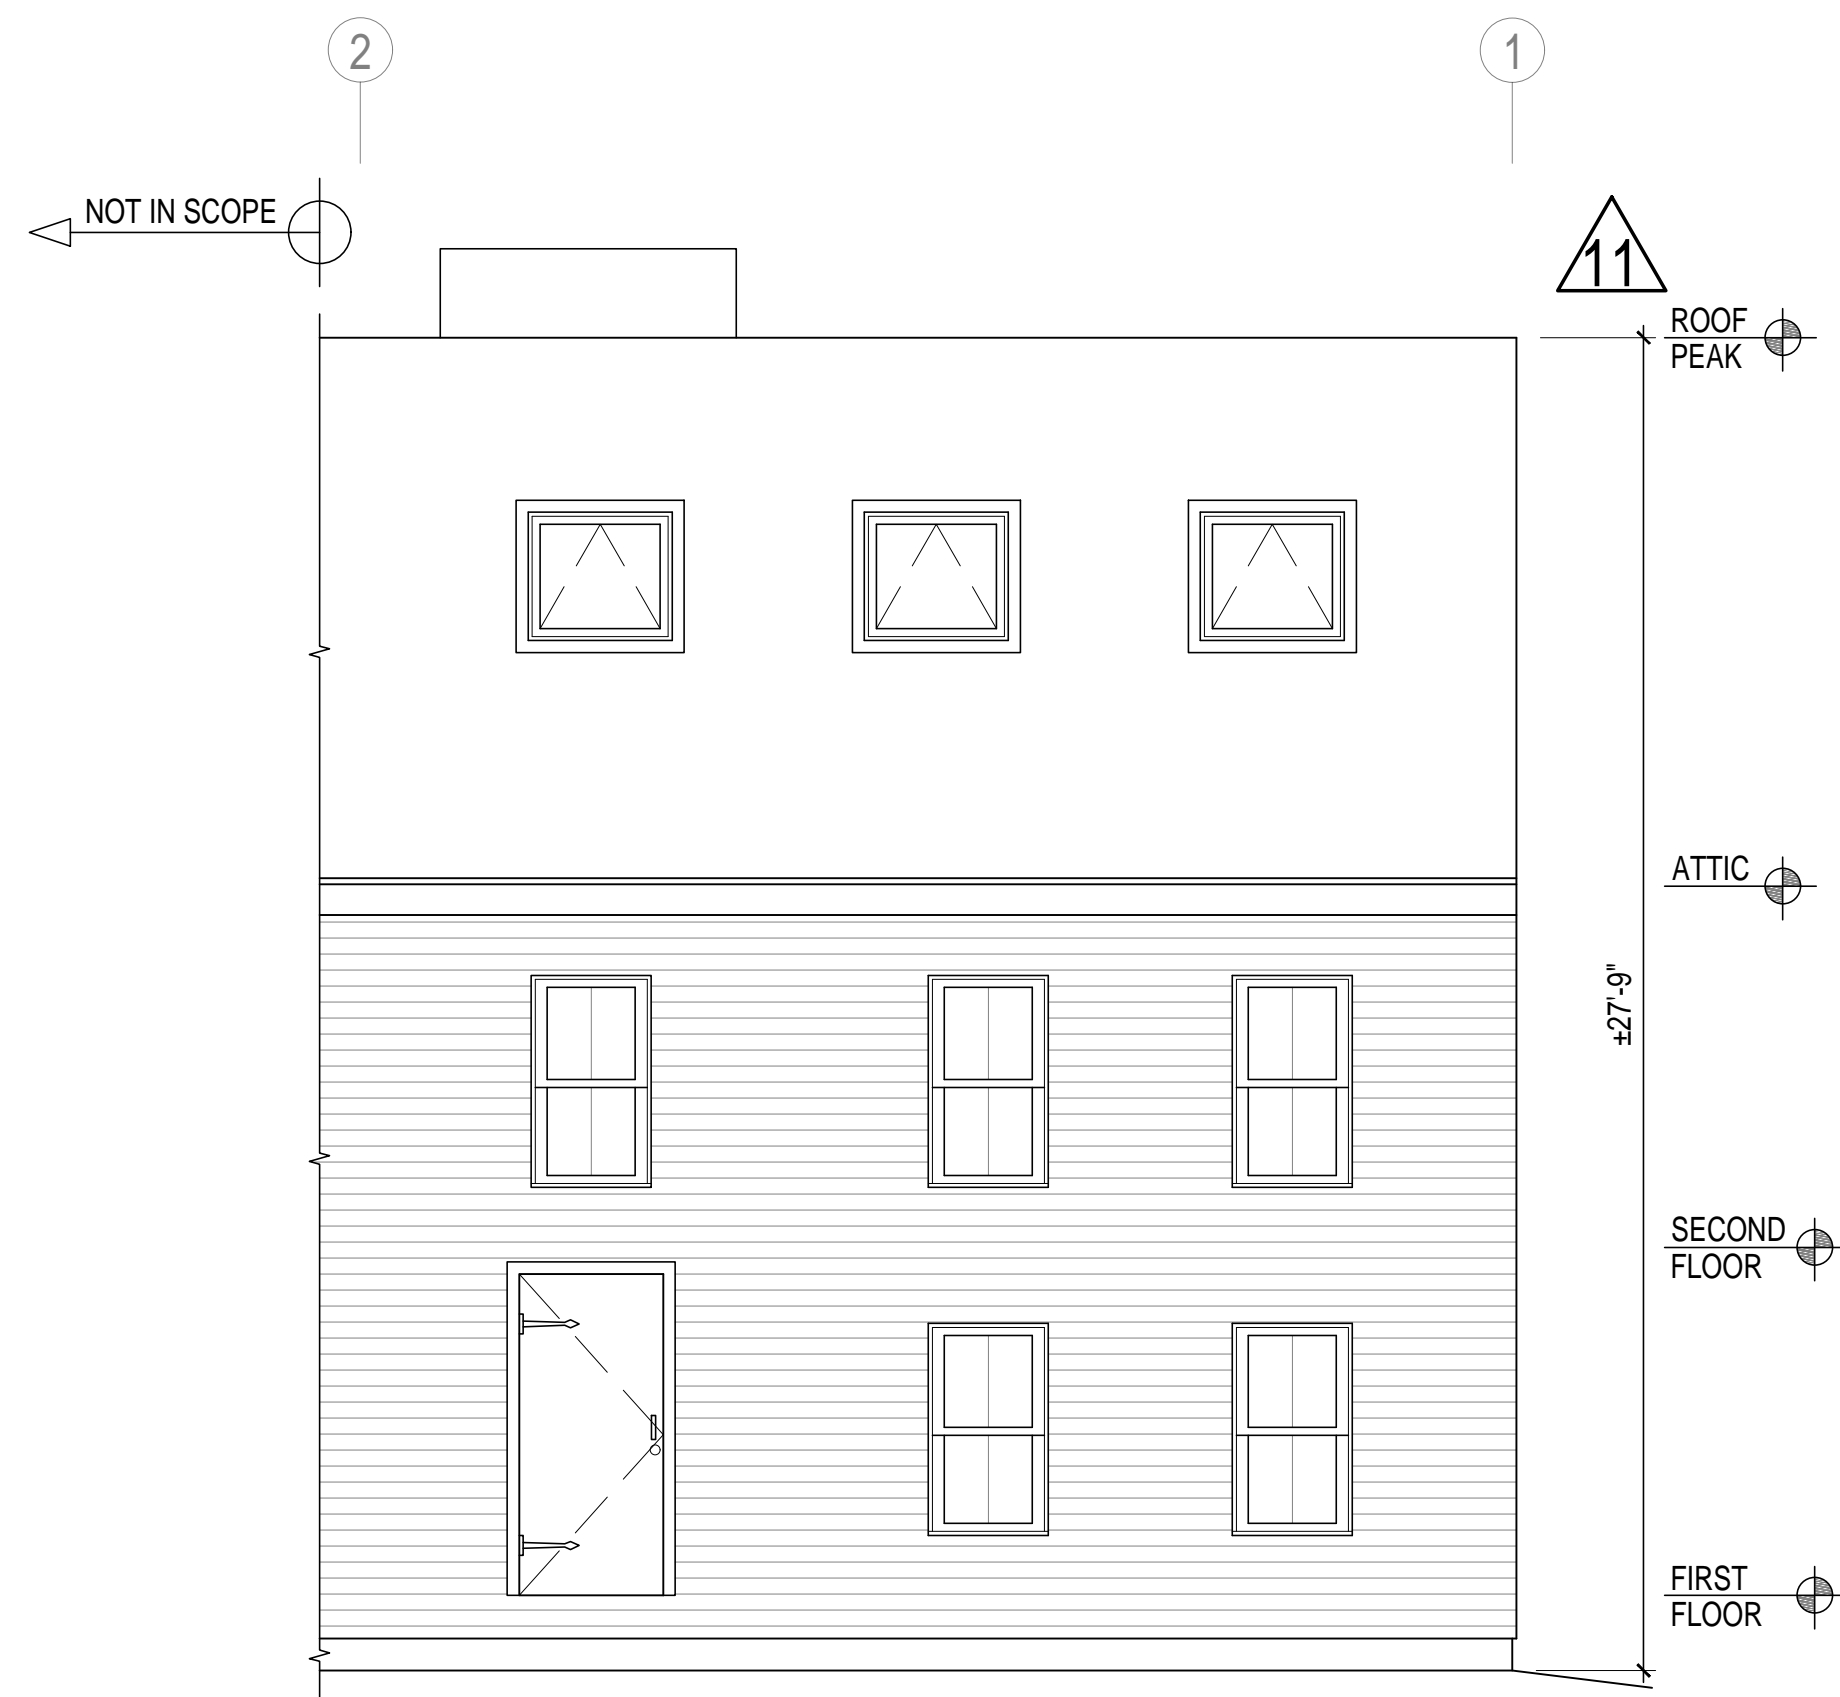


EXISTING FRONT ELEVATION

SCALE: 1/4"=1'-0"

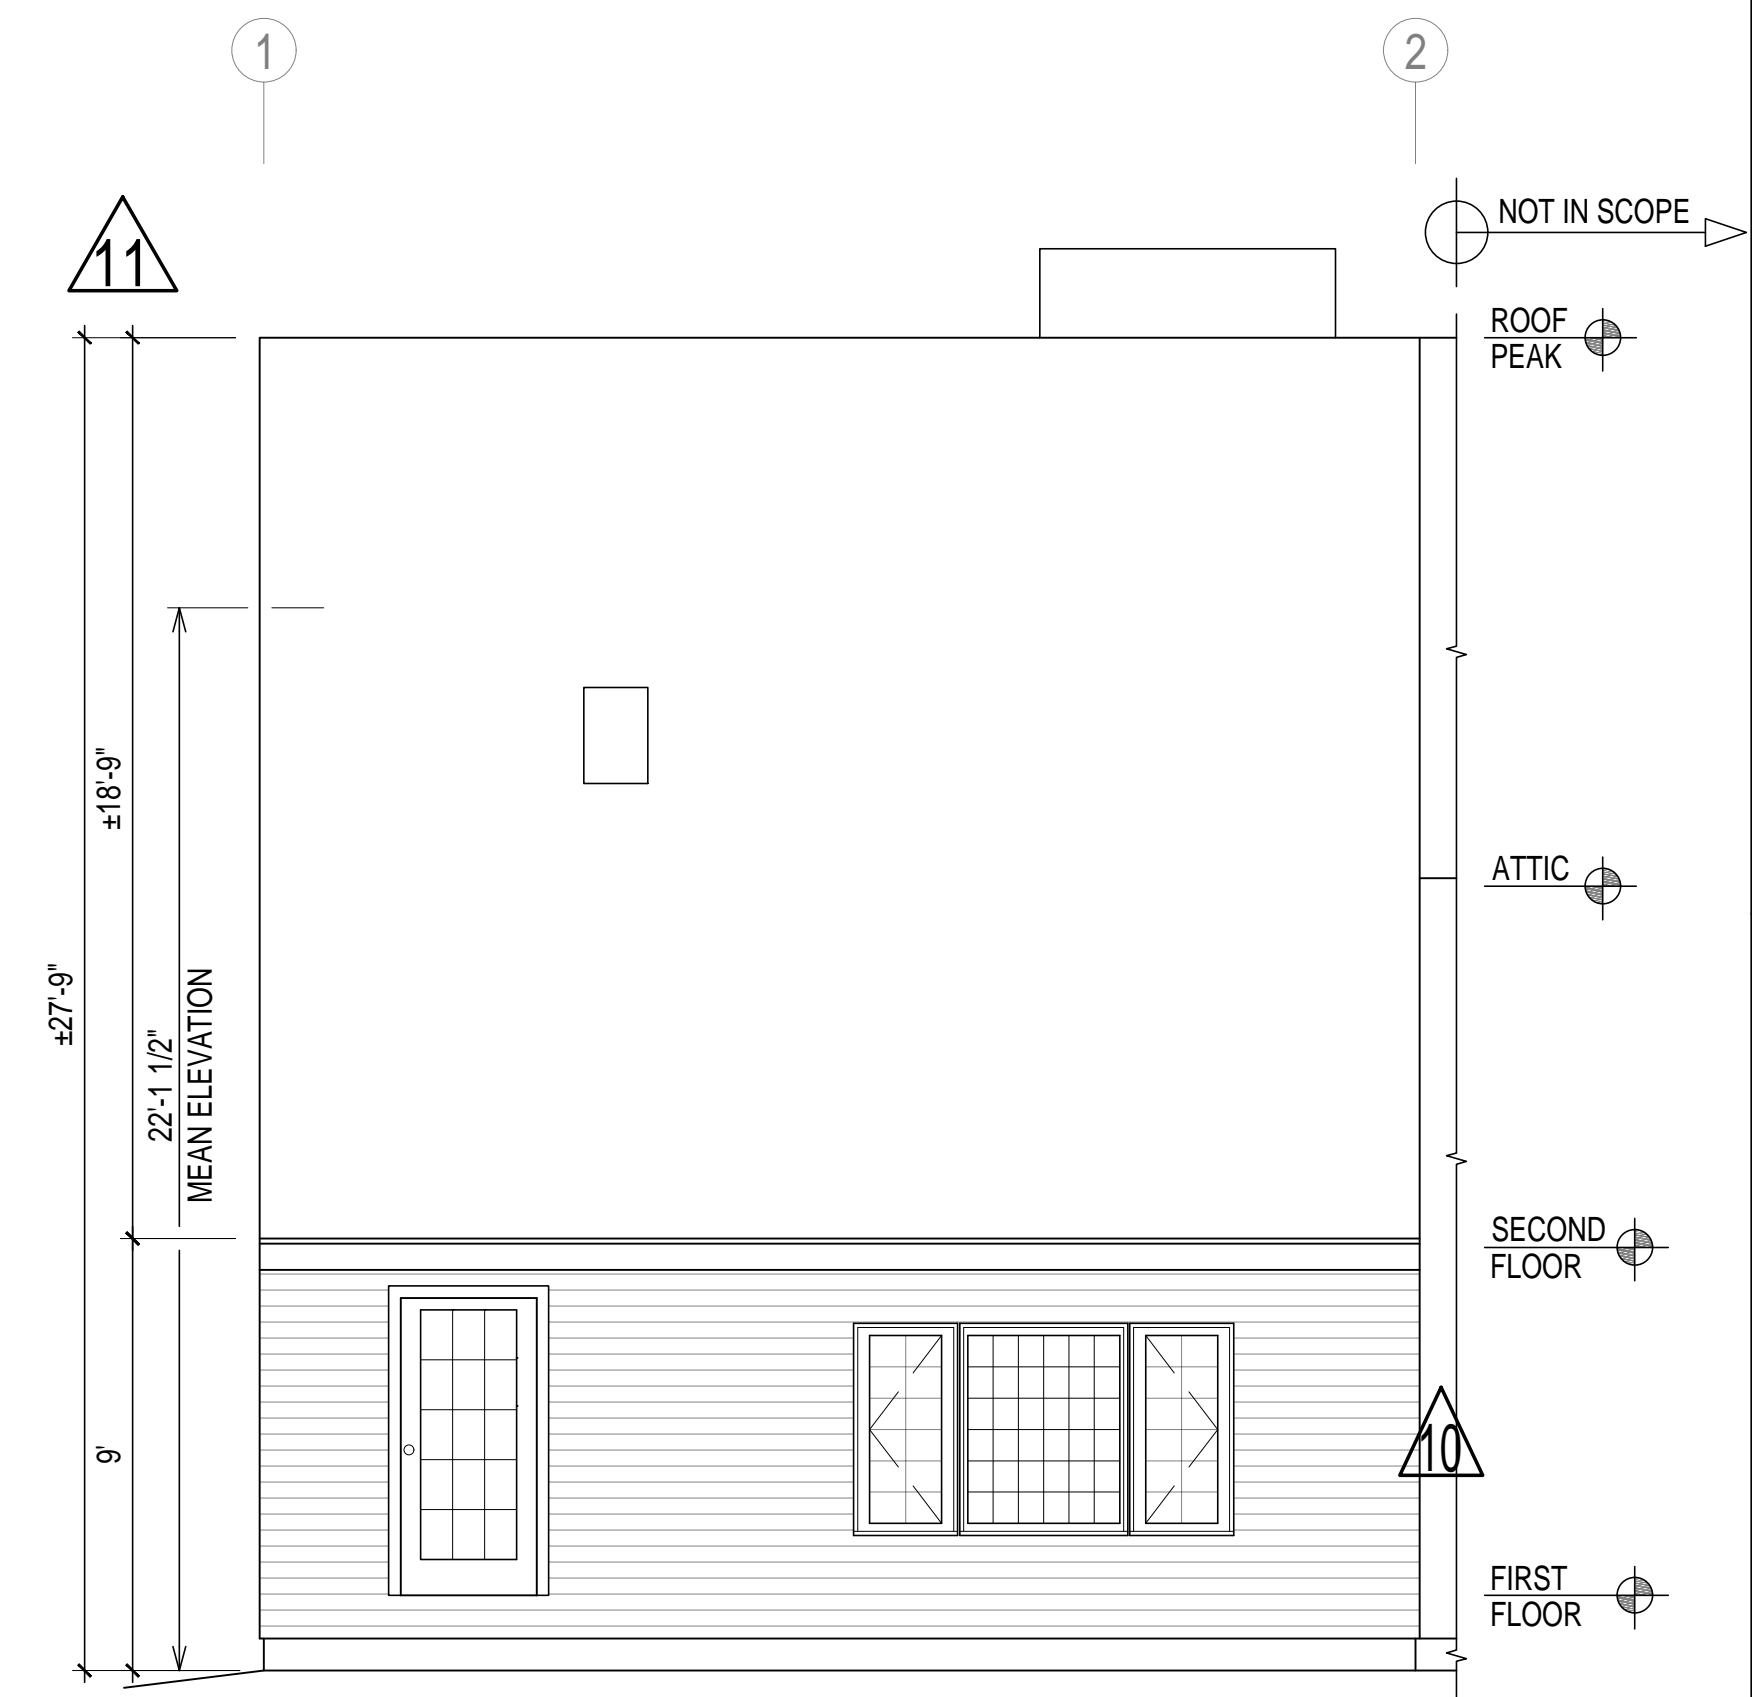


EXISTING REAR ELEVATION

SCALE: 1/4"=1'-0"

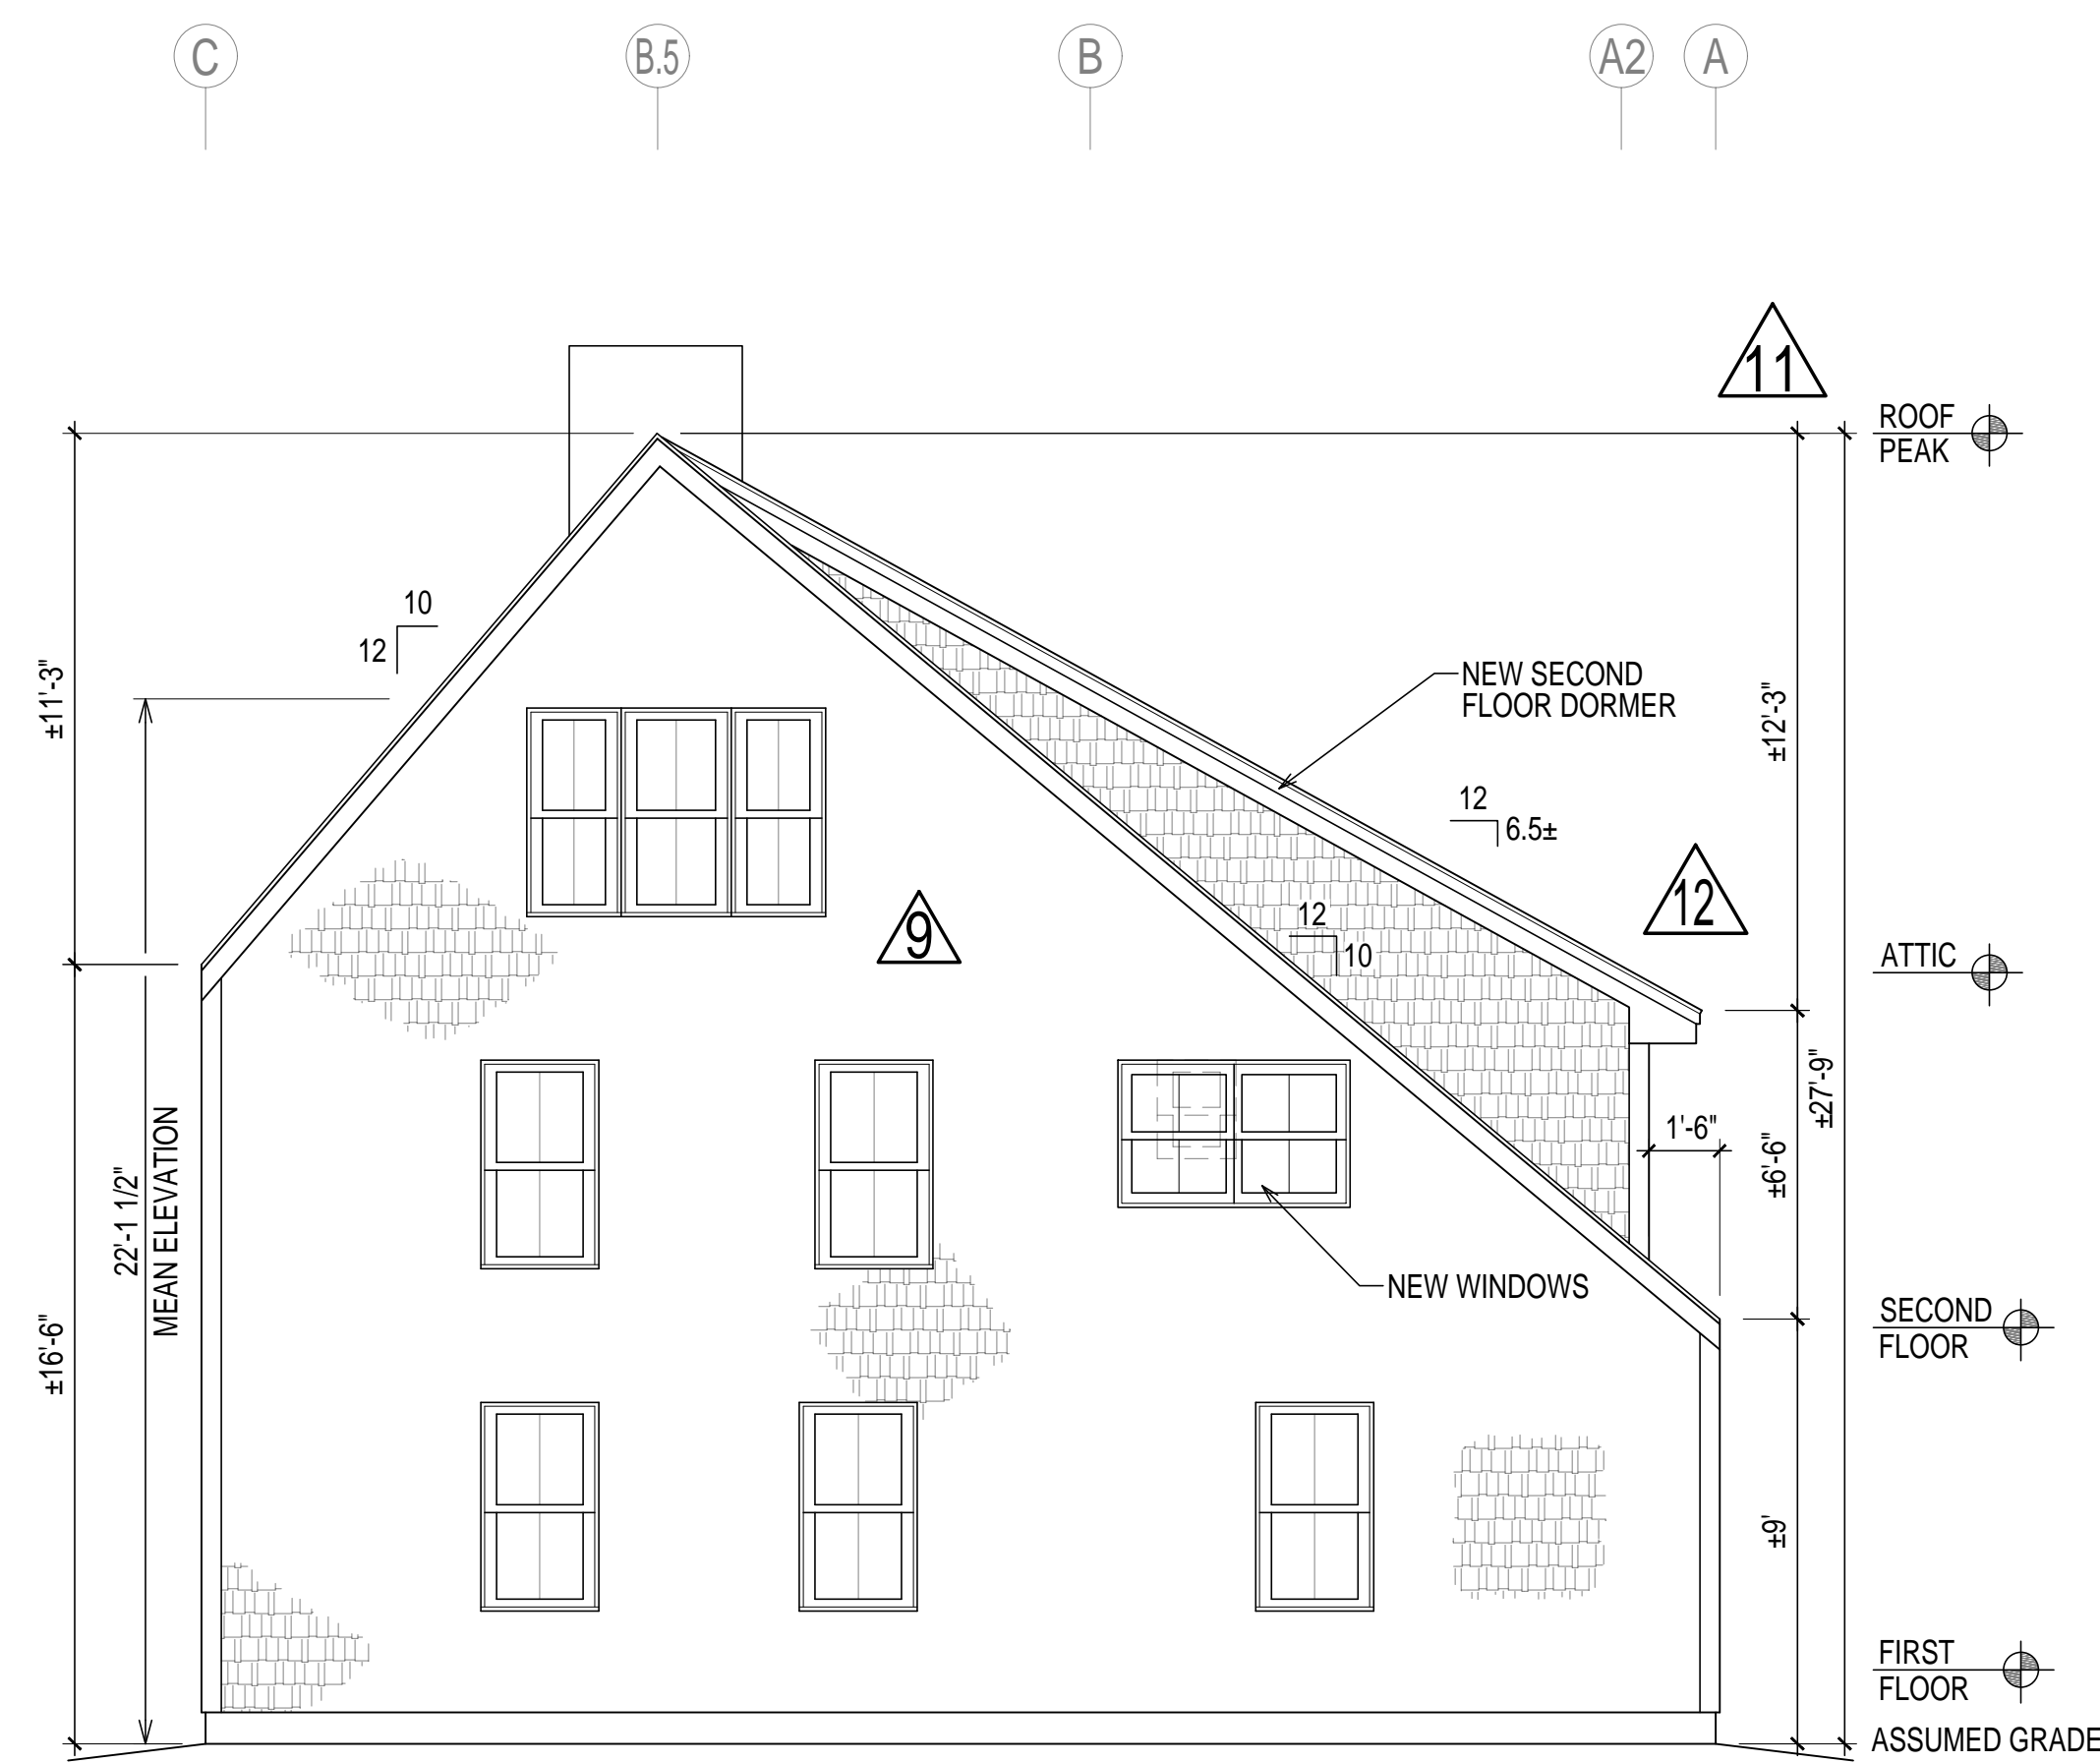


PROPOSED RIGHT ELEVATION

SCALE: 1/4"=1'-0"

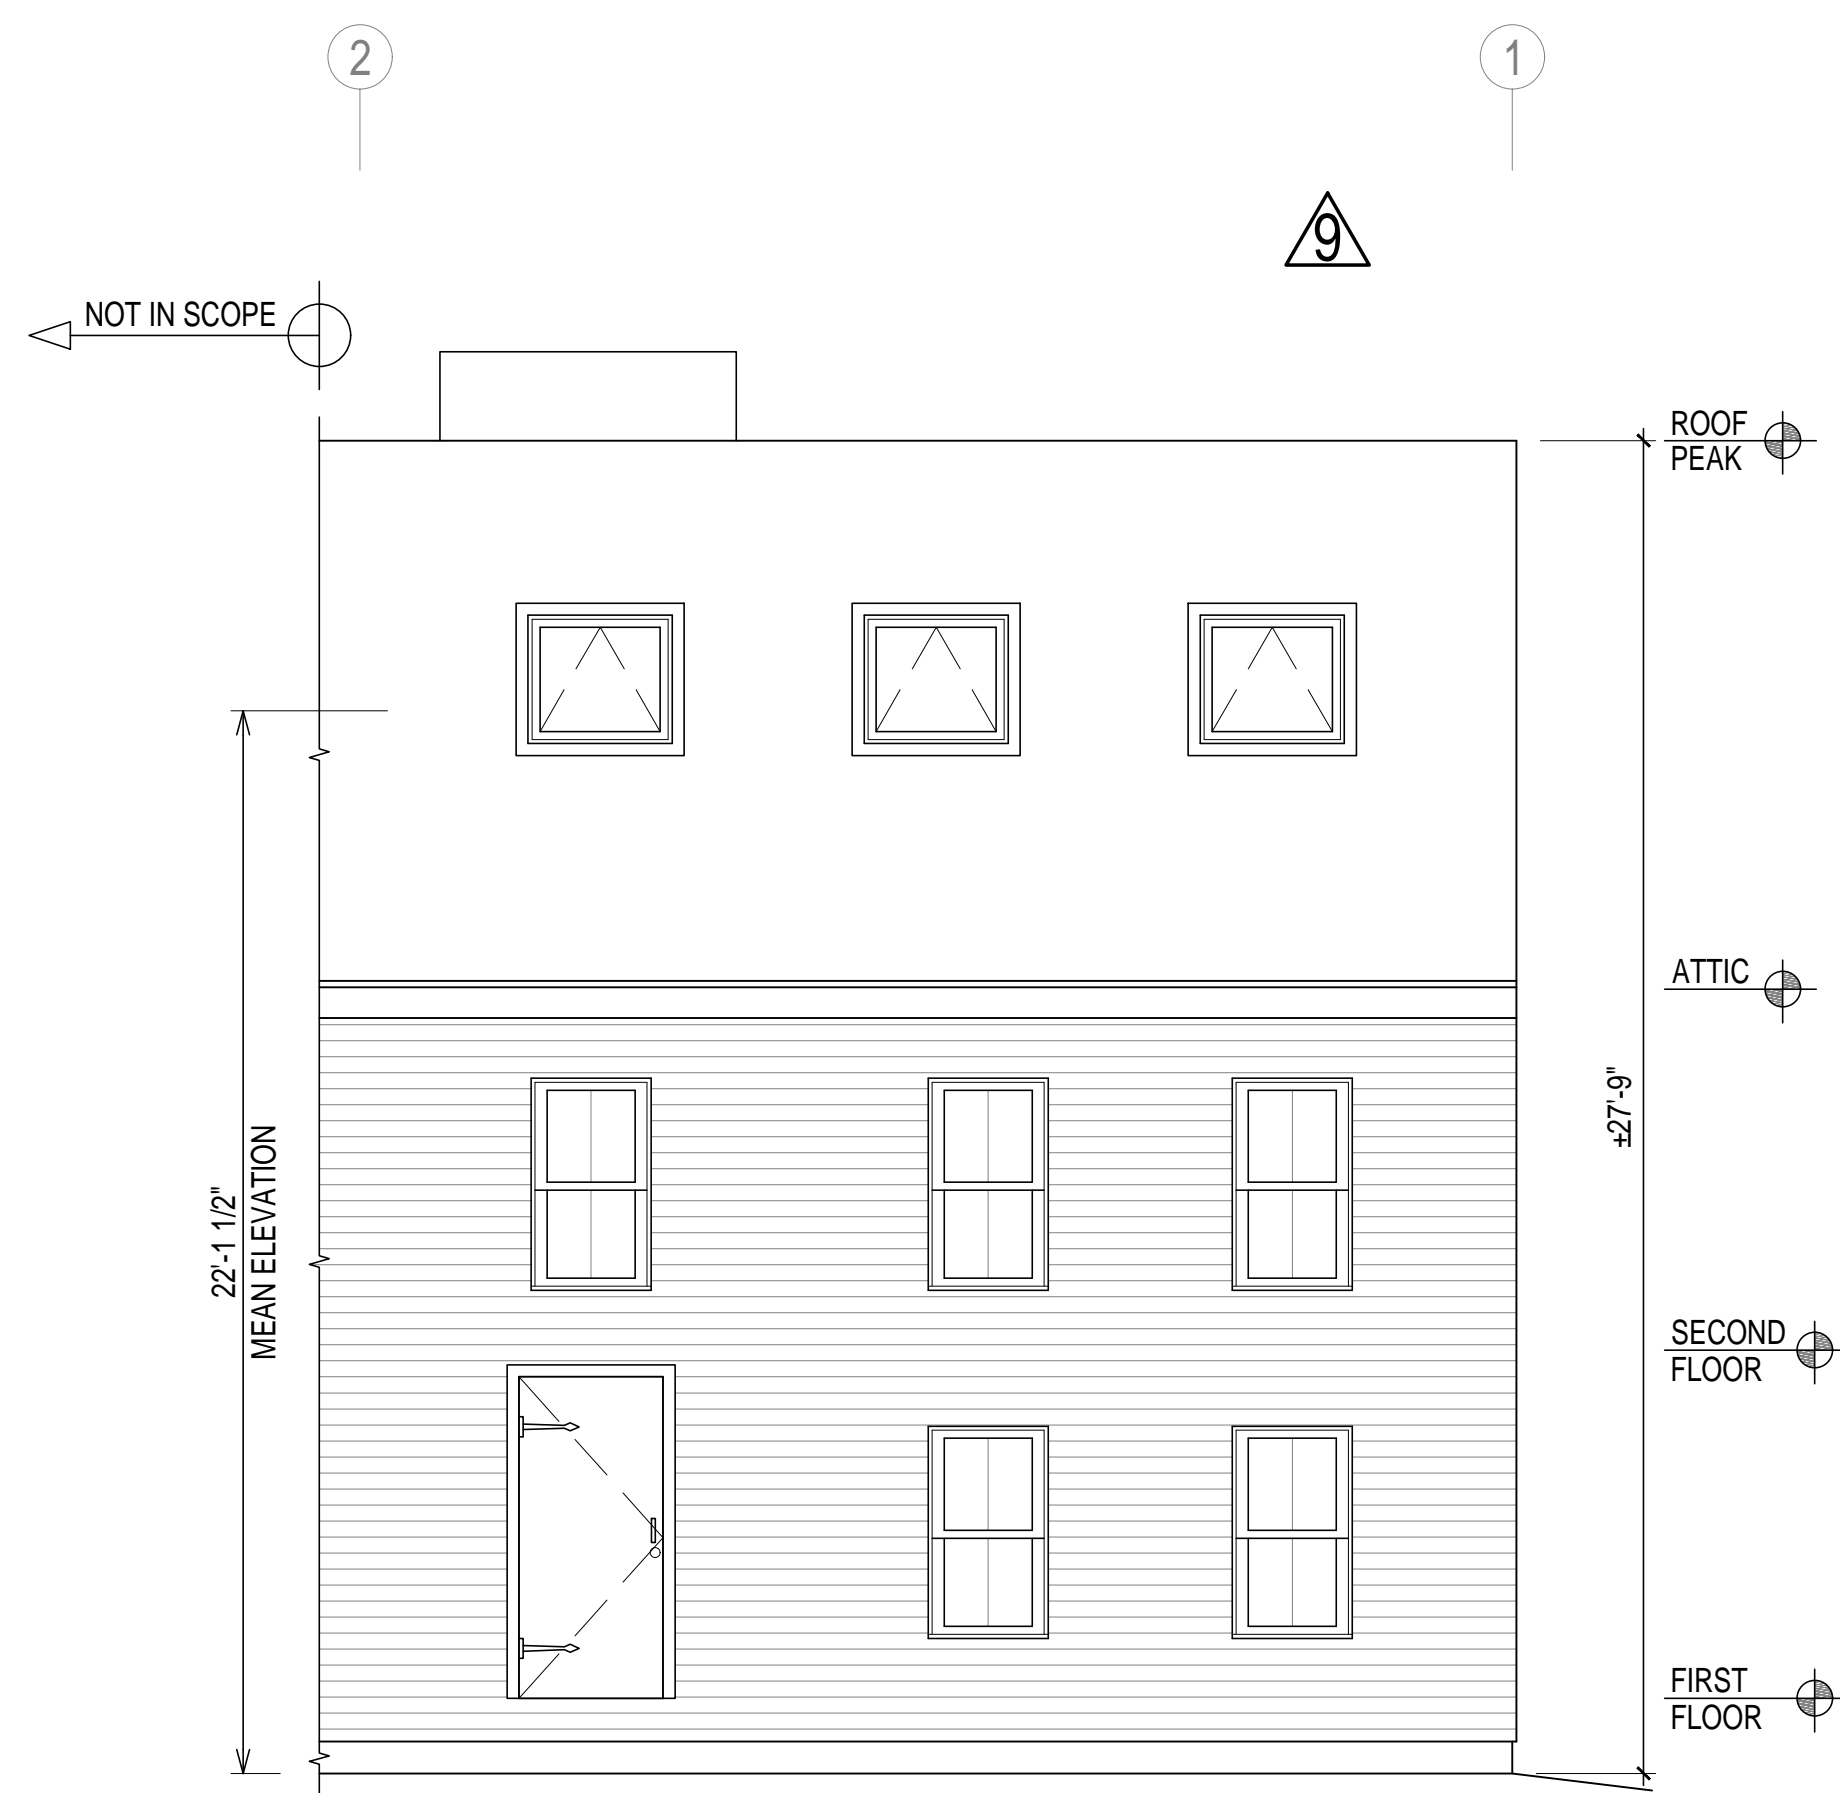

PROPOSED FRONT ELEVATION

SCALE: 1/4"=1'-0"

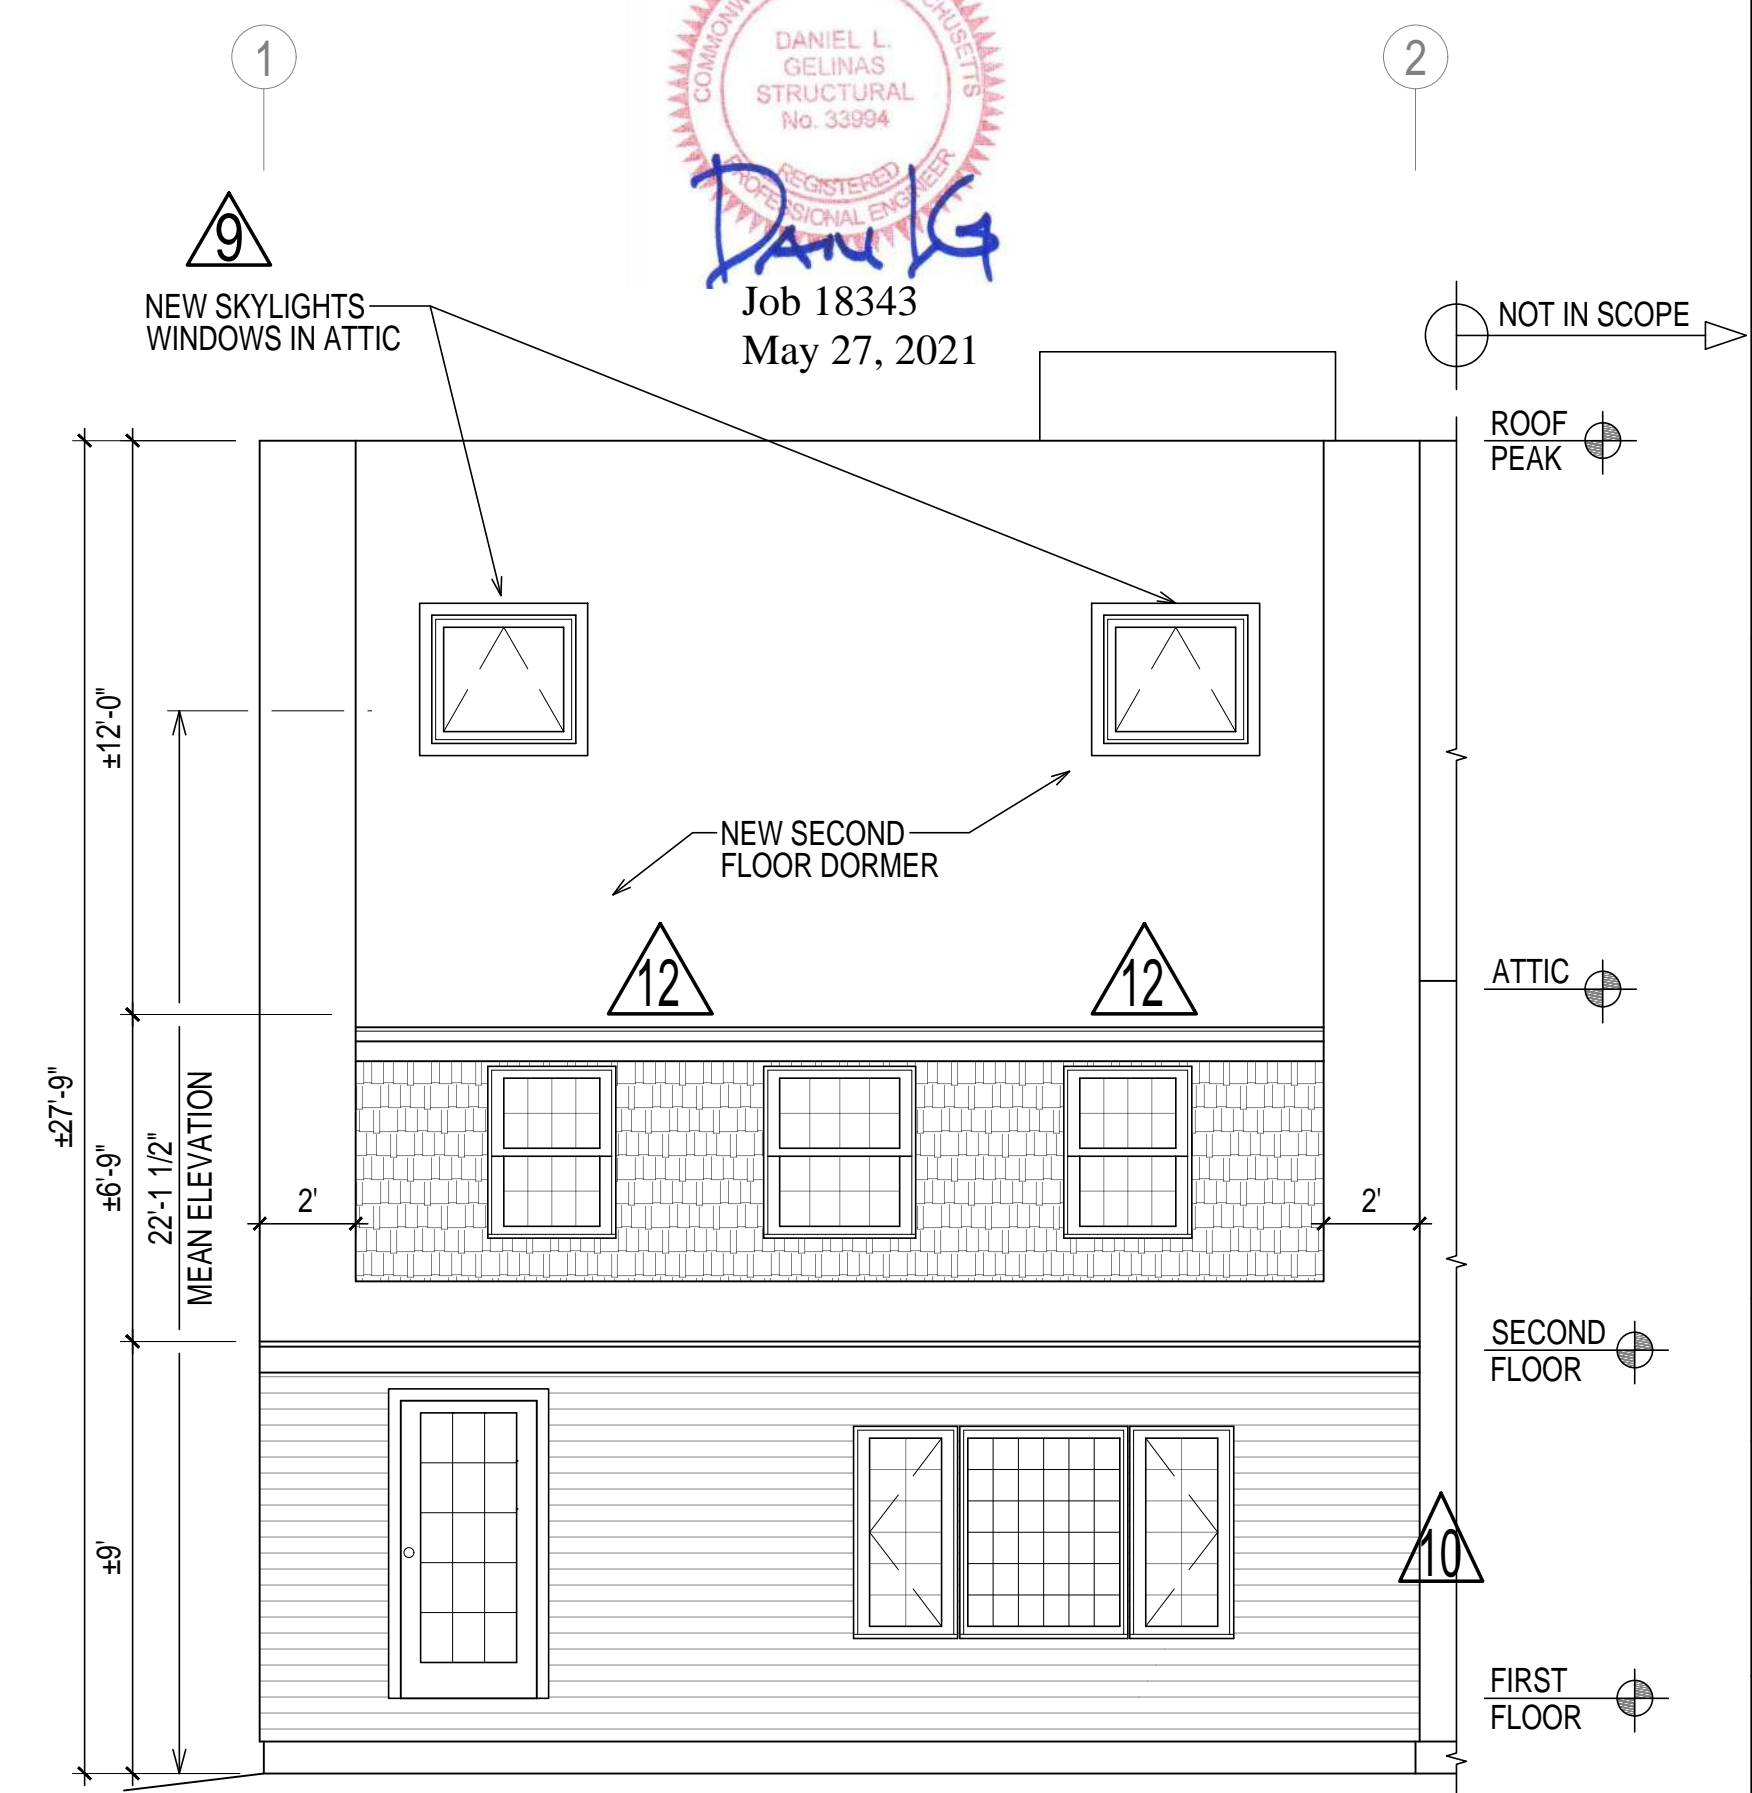

PROPOSED REAR ELEVATION

SCALE: 1/4"=1'-0"



579A North End Blvd. | Salisbury, MA 01952-1738 | 978-465-6436
www.gelinusstructural.com | danlg@gelinusstructural.com

PREPARED FOR:
PATTI-ANN BAMPOS

PROJECT NAME:
2 NEPTUNE ST RESIDENCE
NEWBURYPORT MA

REV	DATE	DESCRIPTION
8	3.5.20	ADDED LEFT ELEVATION ON SG-11, ADDED SG-12
9	7.8.20	DBLE WINDOWS ON SG-3
10	7.29.20	UPDATED ELEVATIONS ON SG-11, SG-11.1
11	4.27.21	ADDED EXTERIOR ELEVATIONS TO SG-11, SG-11.1
12	5.27.21	ROOF LINE AND 2PLR WINDOW CHANGES

JOB NO. 18343


SHEET NO.

SG-11




Z:\18_LLC\18343 PATTI ANN 2 NEPTUNE ST NEWBURYPORT MA\3_DWG_ST\REV 12 - 5.27.2021\REV 12 - 18343 - 5.27.21

Z:\18_LLC\18343 PATTI ANNI 2 NEPTUNE ST NEWBURYPORT MA\3_DWG_STR\REV 12 - 5.27.2021\REV 12 - 18343 - 5.27.21

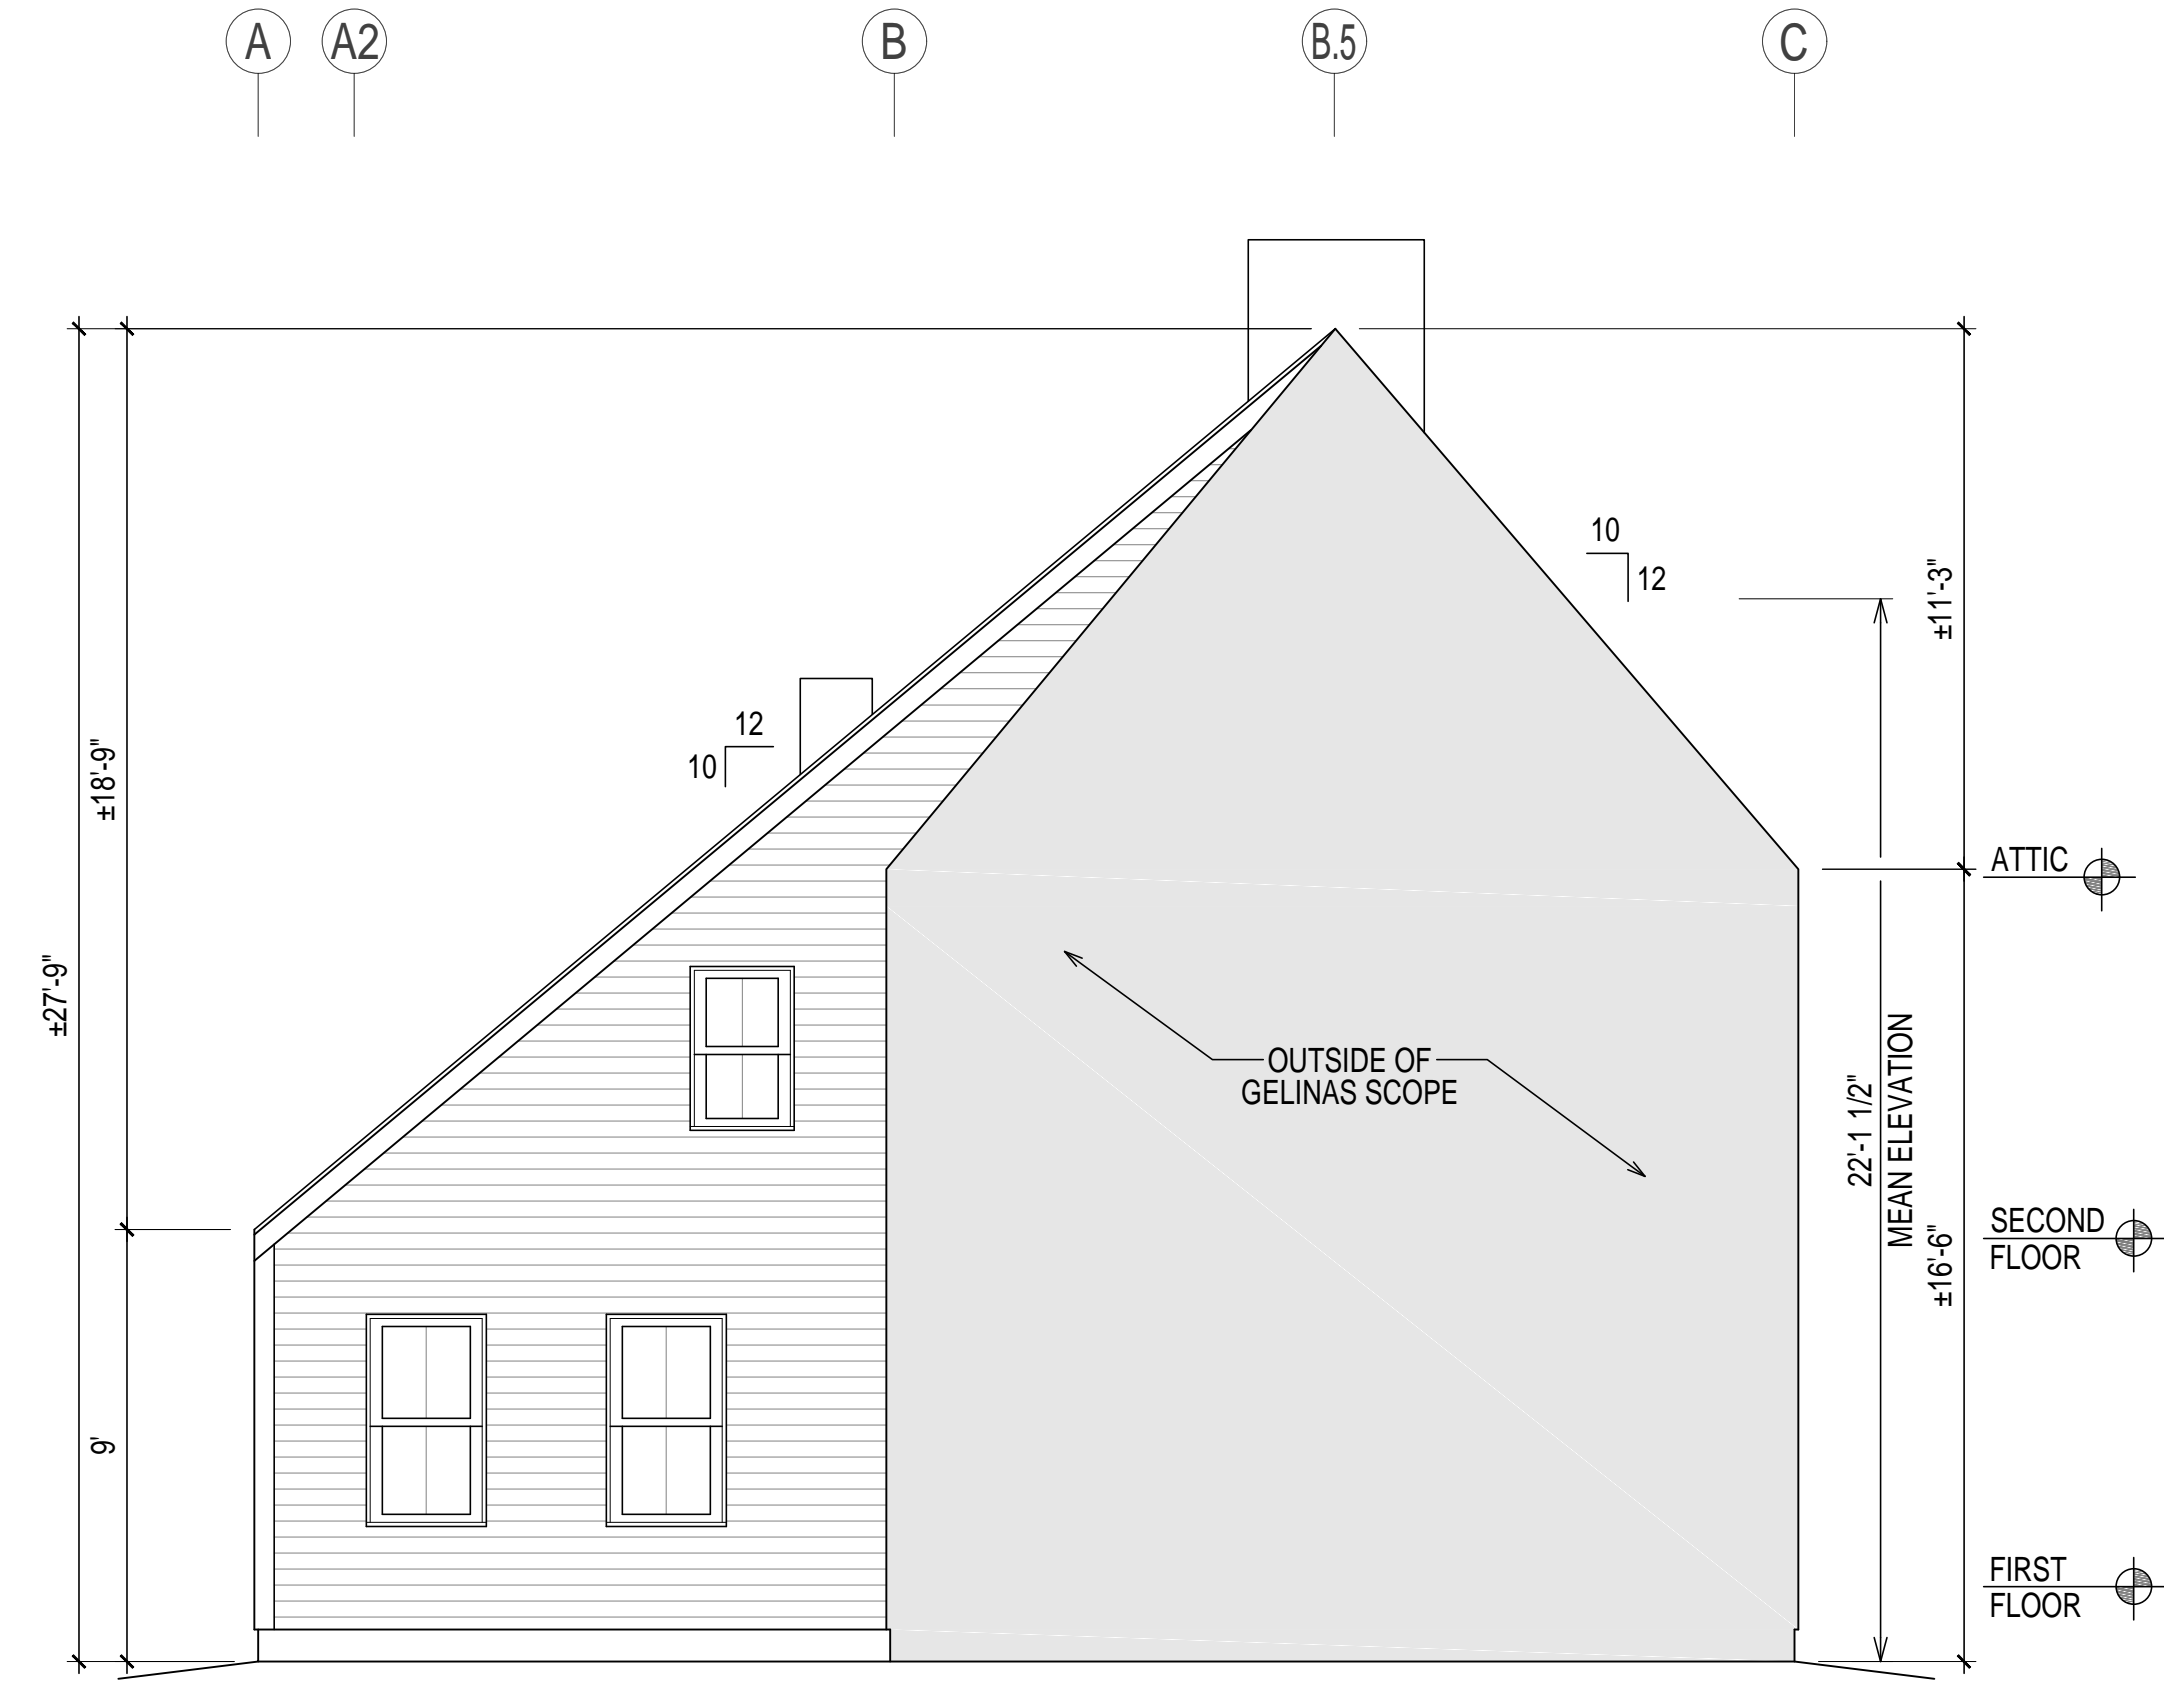

EXISTING LEFT ELEVATION **11** SCALE: 1/4"=1'-0"

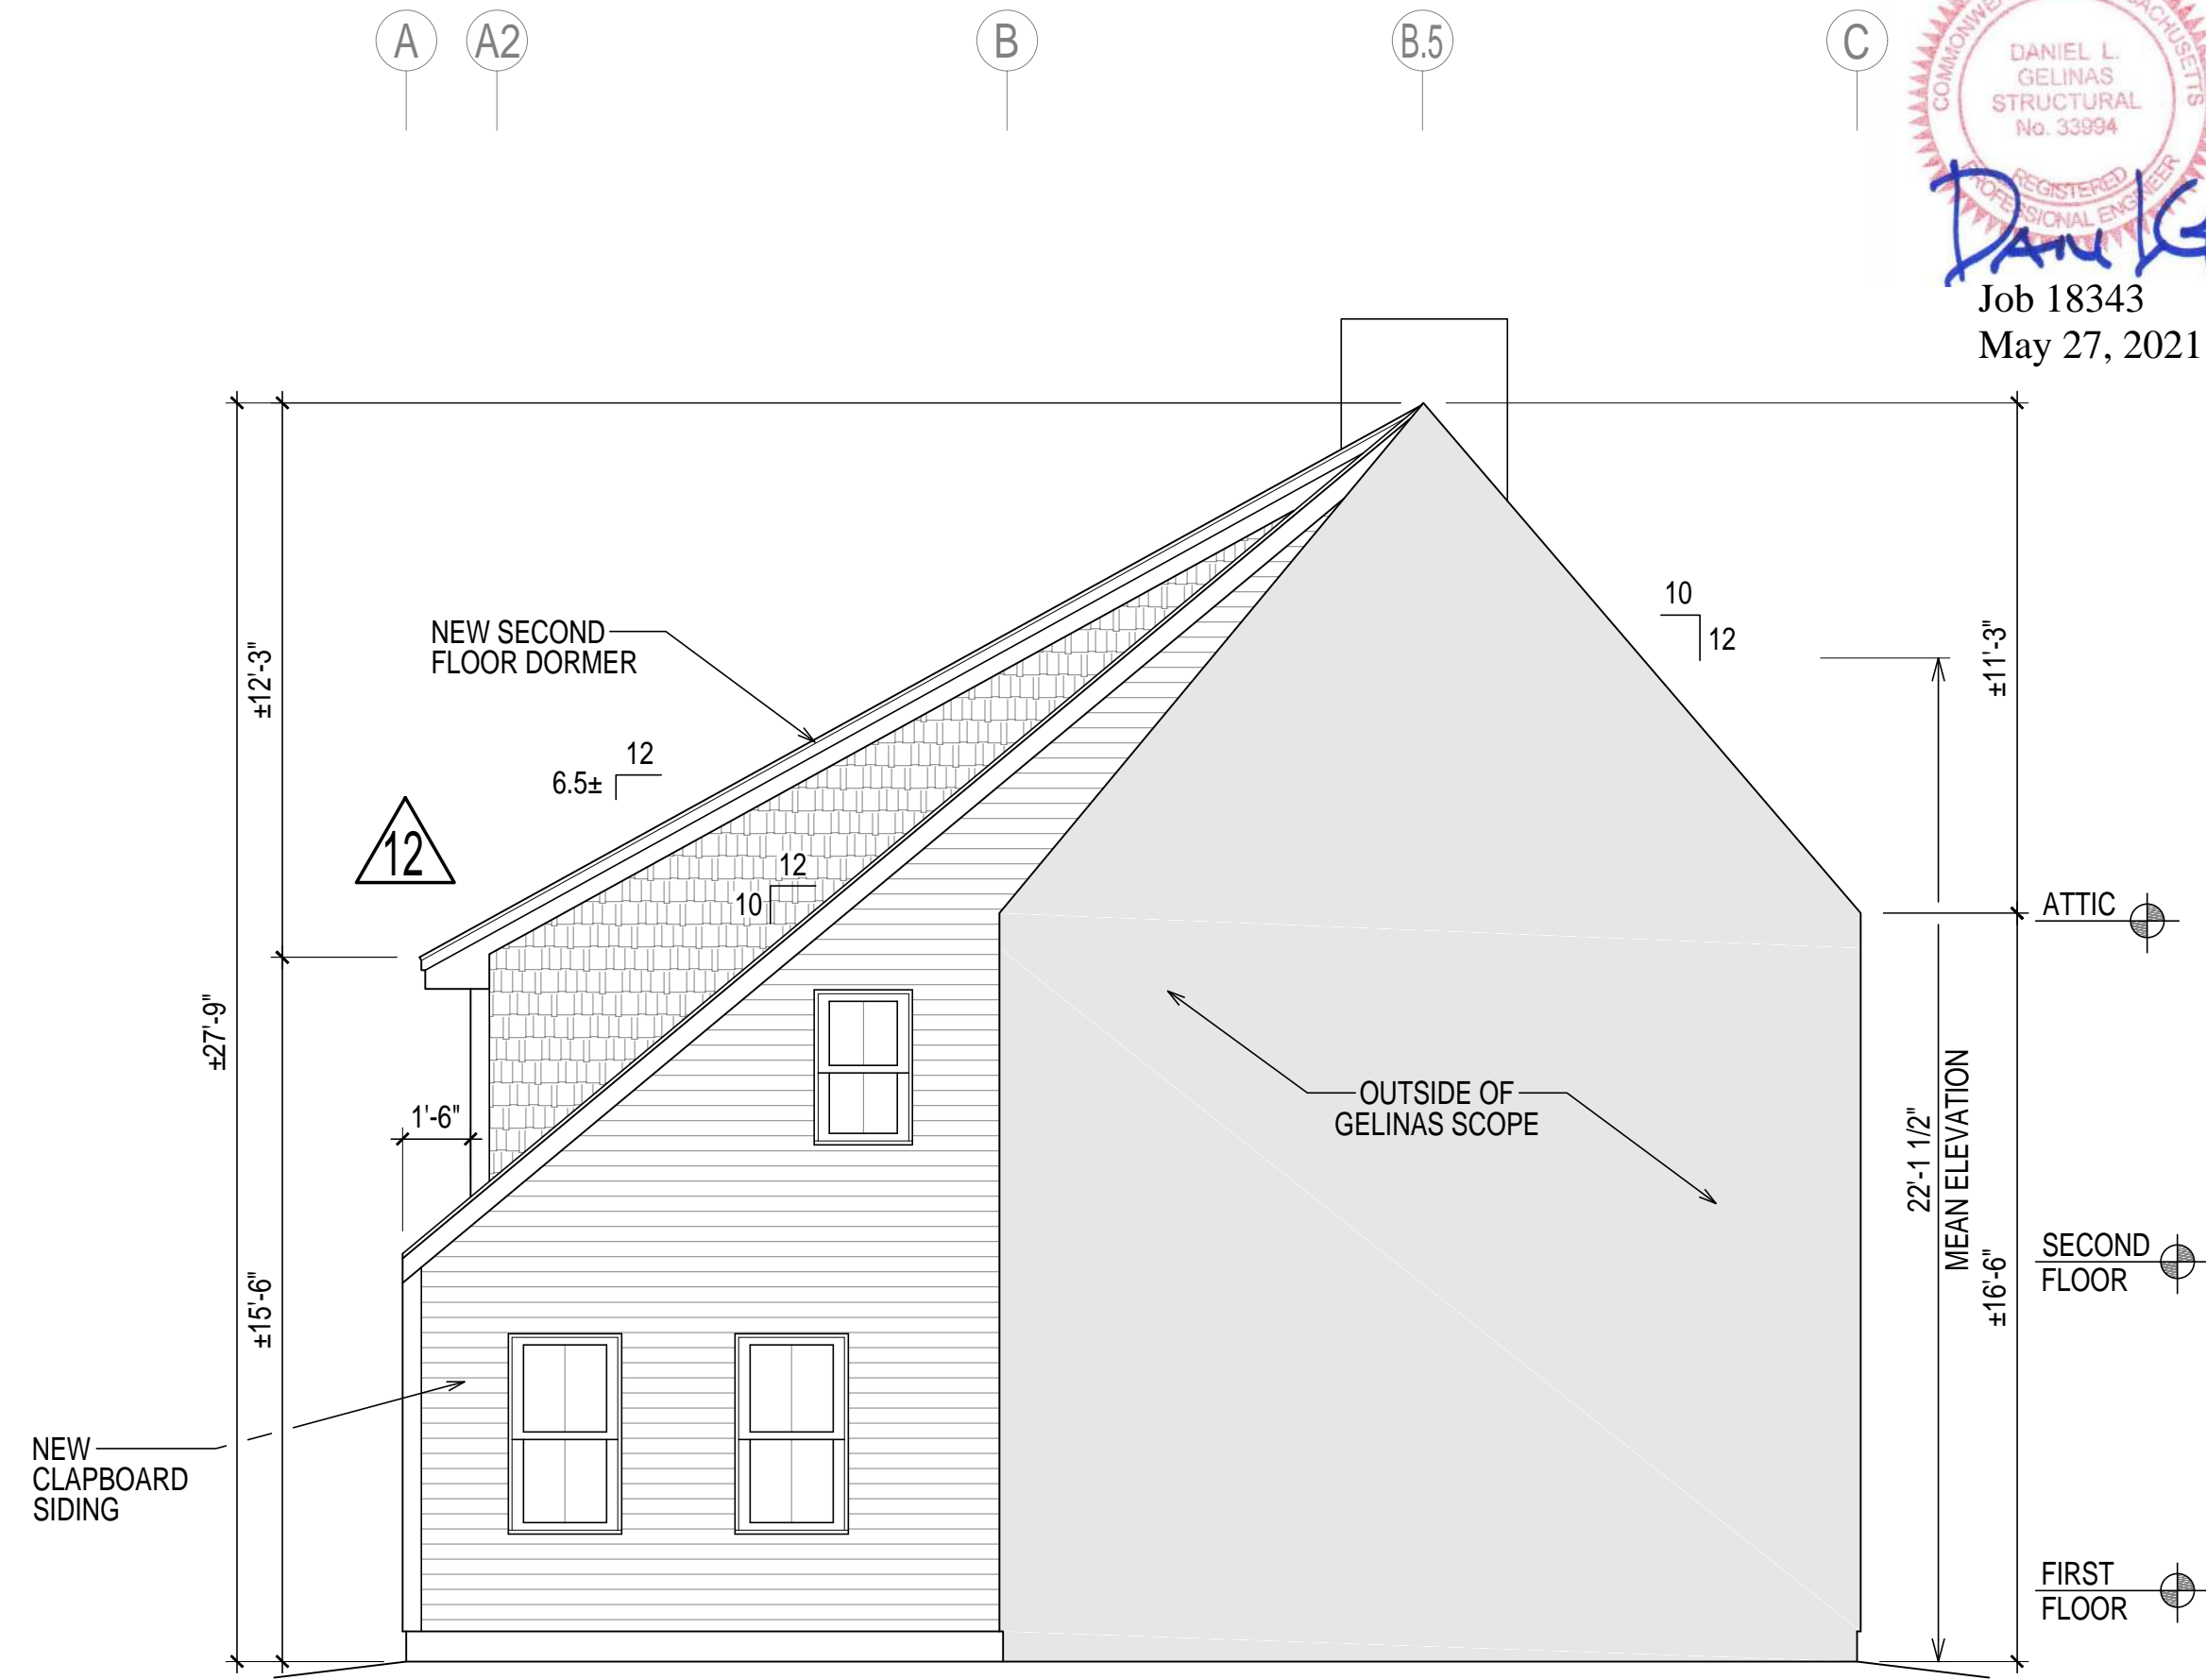

PROPOSED LEFT ELEVATION **12** SCALE: 1/4"=1'-0"



PREPARED FOR:
PATTI-ANN BAMPOS

PROJECT NAME:
**2 NEPTUNE ST RESIDENCE
NEWBURYPORT MA**

REV	DATE	DESCRIPTION
8	3.5.20	ADDED LEFT ELEVATION ON SG-11, ADDED SG-12
9	7.8.20	DBLE WINDOWS ON SG-3
10	7.29.20	UPDATED ELEVATIONS ON SG-11, SG-11.1
11	4.27.21	ADDED EXTERIOR ELEVATIONS TO SG-11, SG-11.1
12	5.27.21	ROOF LINE AND 2PLR WINDOW CHANGES

JOB NO. 18343

SHEET NO.

SG-11.1

12