


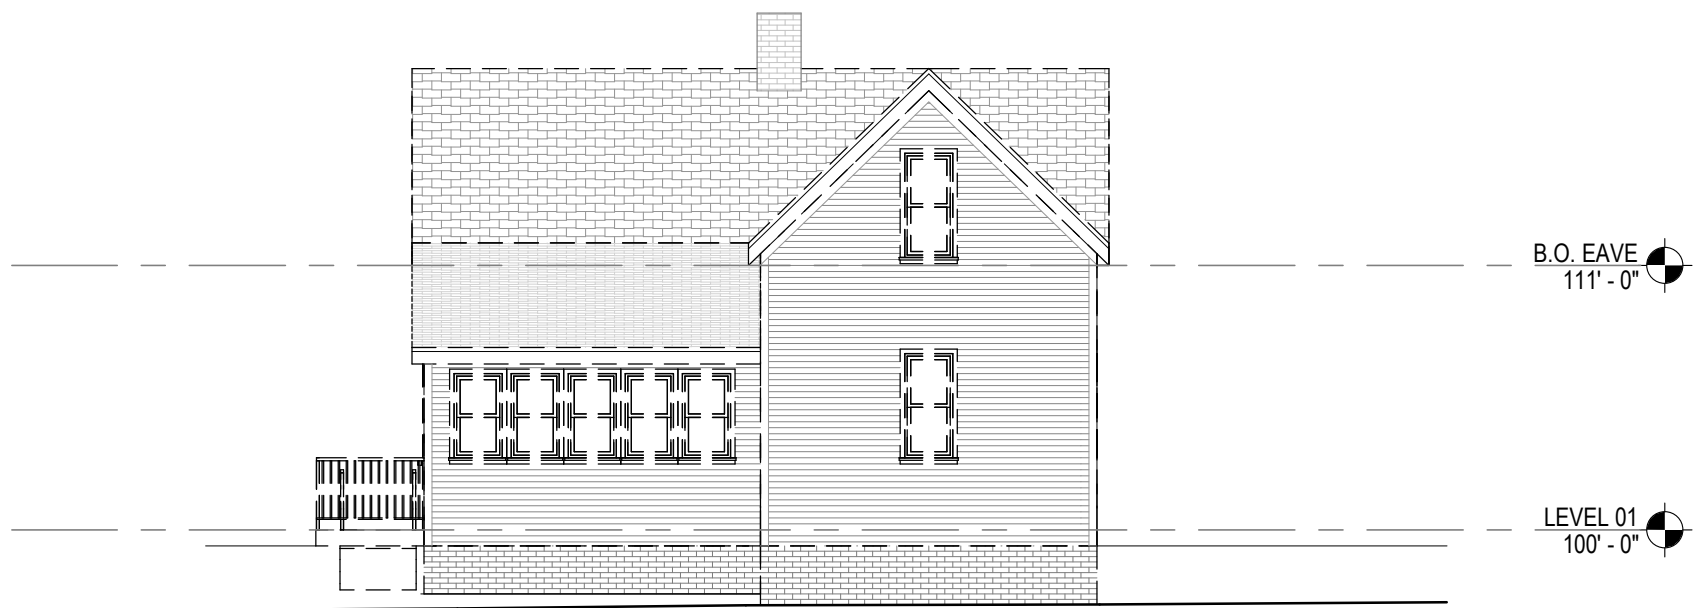

① SOUTH ELEVATION (FRONT)
1/8" = 1'-0"



② NORTH ELEVATION (BACK)
1/8" = 1'-0"

NOTE: NOT FOR CONSTRUCTION
PROJECT

**Metcalf
Residence**

490 Merrimac St.
Newbury Port, MA

Adam Metcalf

ISSUE DATE
10/28/2020

SHEET INFORMATION
TITLE


**EXISTING + DEMO
EXTERIOR
ELEVATIONS**

SHEET NUMBER

A20-01



① WEST ELEVATION
1/8" = 1'-0"

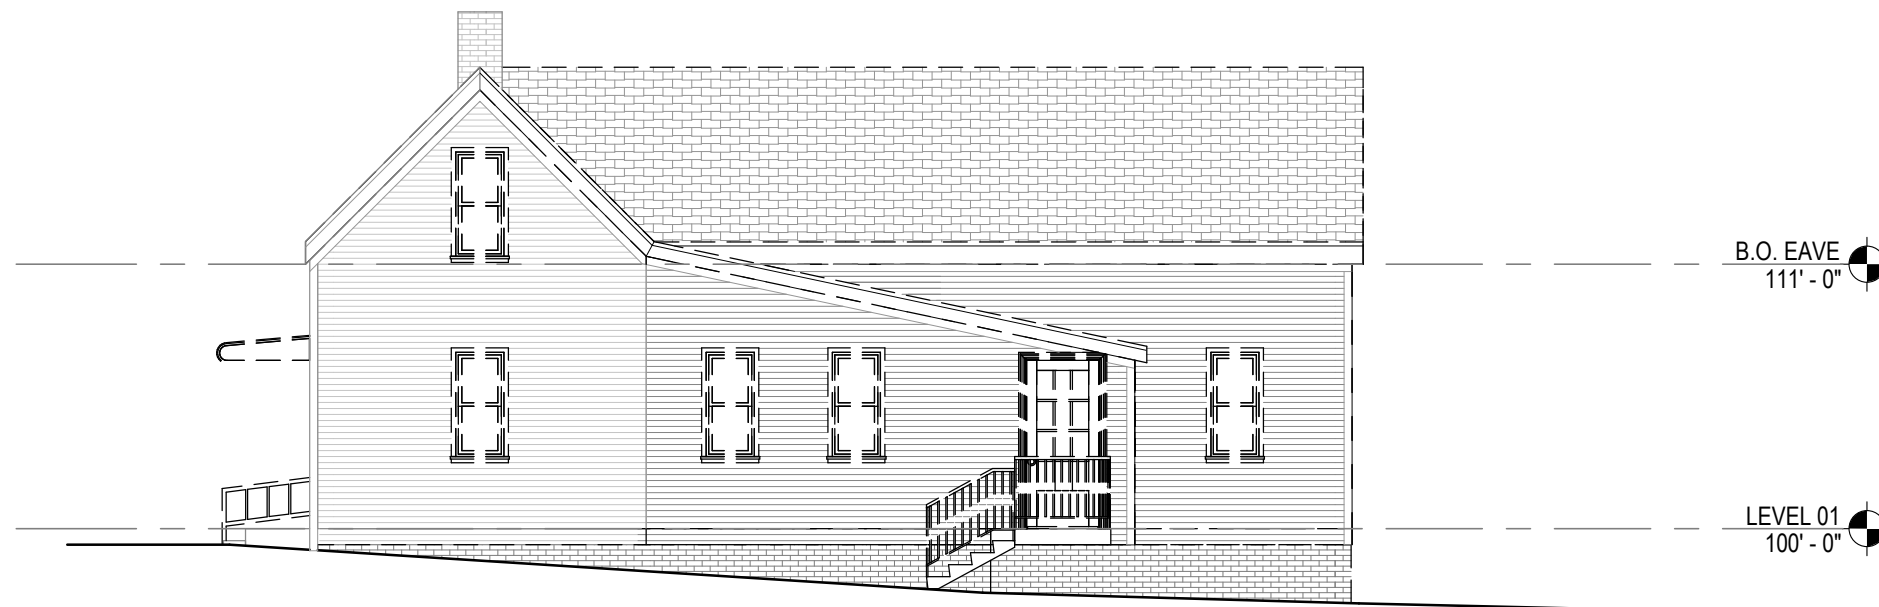

② EAST ELEVATION
1/8" = 1'-0"

NOTE: NOT FOR CONSTRUCTION
PROJECT

**Metcalf
Residence**

490 Merrimac St.
Newbury Port, MA

Adam Metcalf

ISSUE DATE

10/28/2020


SHEET INFORMATION

TITLE

**EXISTING +DEMO
EXTERIOR
ELEVATIONS**

SHEET NUMBER

A20-02

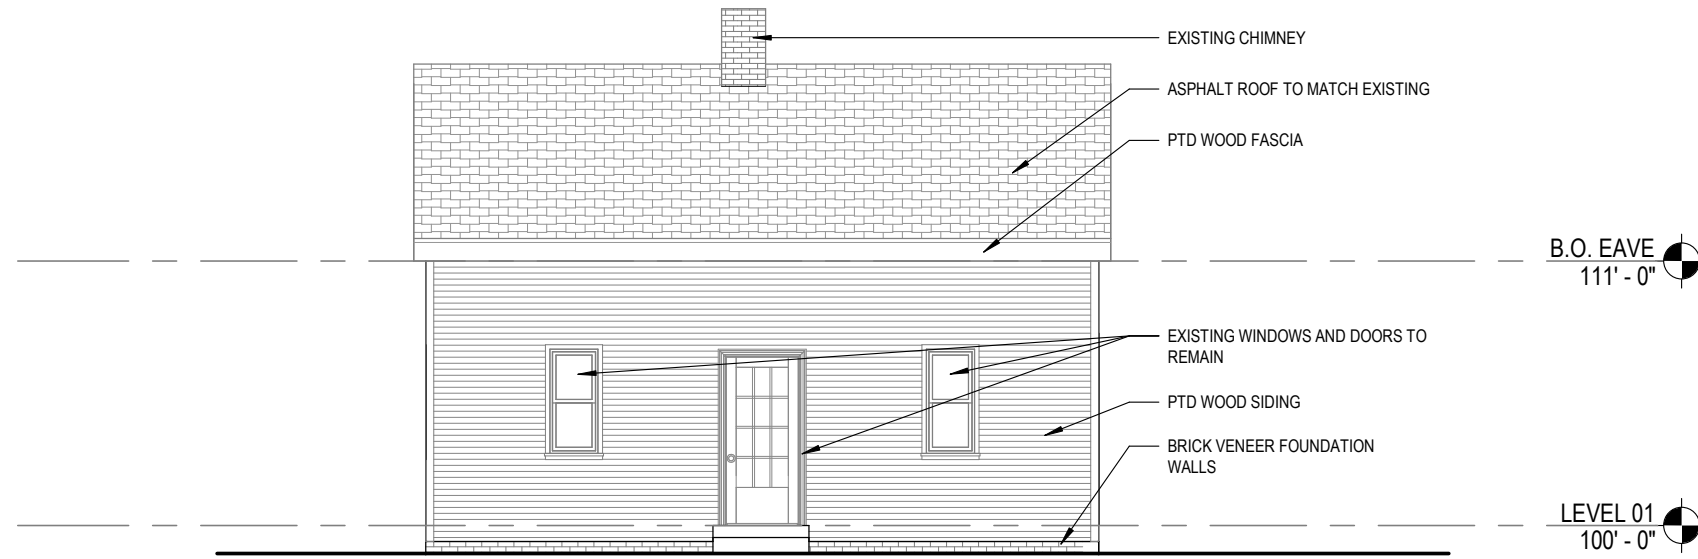

① SOUTH ELEVATION - NEW (FRONT)
1/8" = 1'-0"



② NORTH ELEVATION - NEW (BACK)
1/8" = 1'-0"

NOTE: NOT FOR CONSTRUCTION
PROJECT

**Metcalf
Residence**

490 Merrimac St.
Newbury Port, MA

Adam Metcalf

ISSUE DATE
10/28/2020

SHEET INFORMATION
TITLE

**PROPOSED EXTERIOR
ELEVATIONS**

SHEET NUMBER

A20-03