




Back Yard Elevation

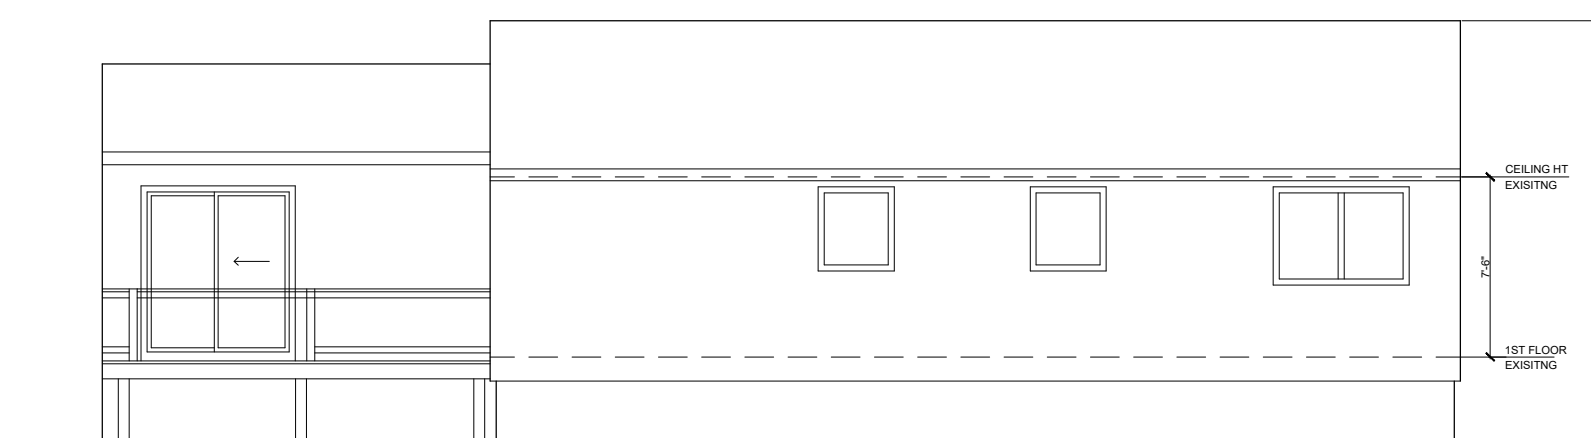

Street Side Elevation

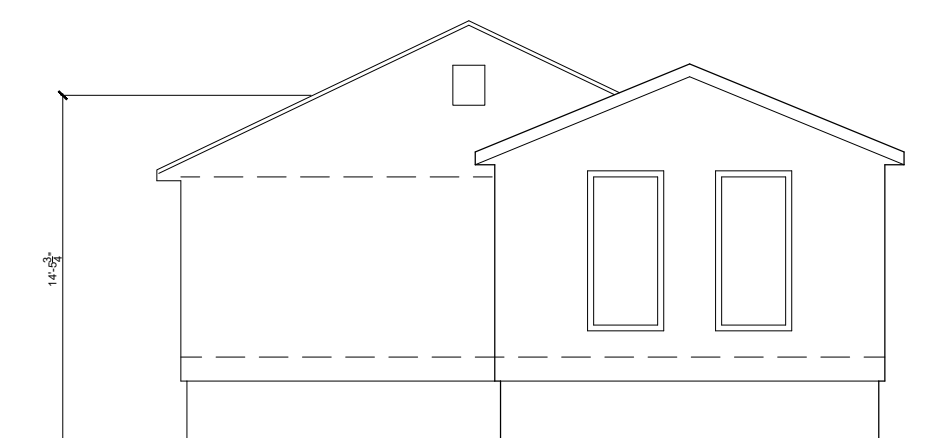


Side Yard (at driveway) Elevation

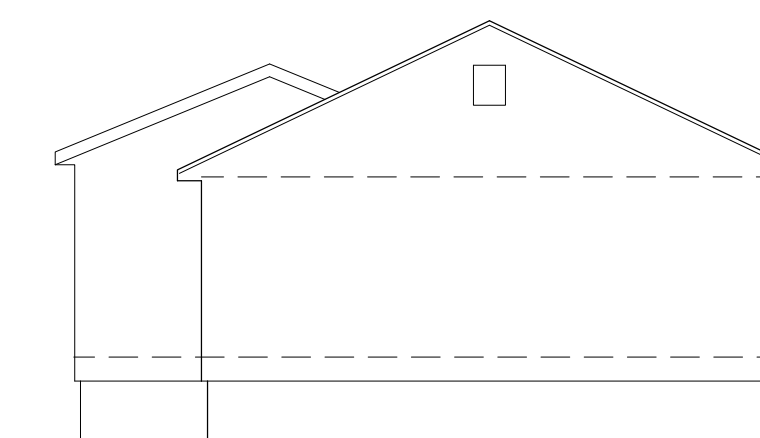


Side Yard (at corner) Elevation

② Existing Exterior Elevations  
1/8" = 1'-0"

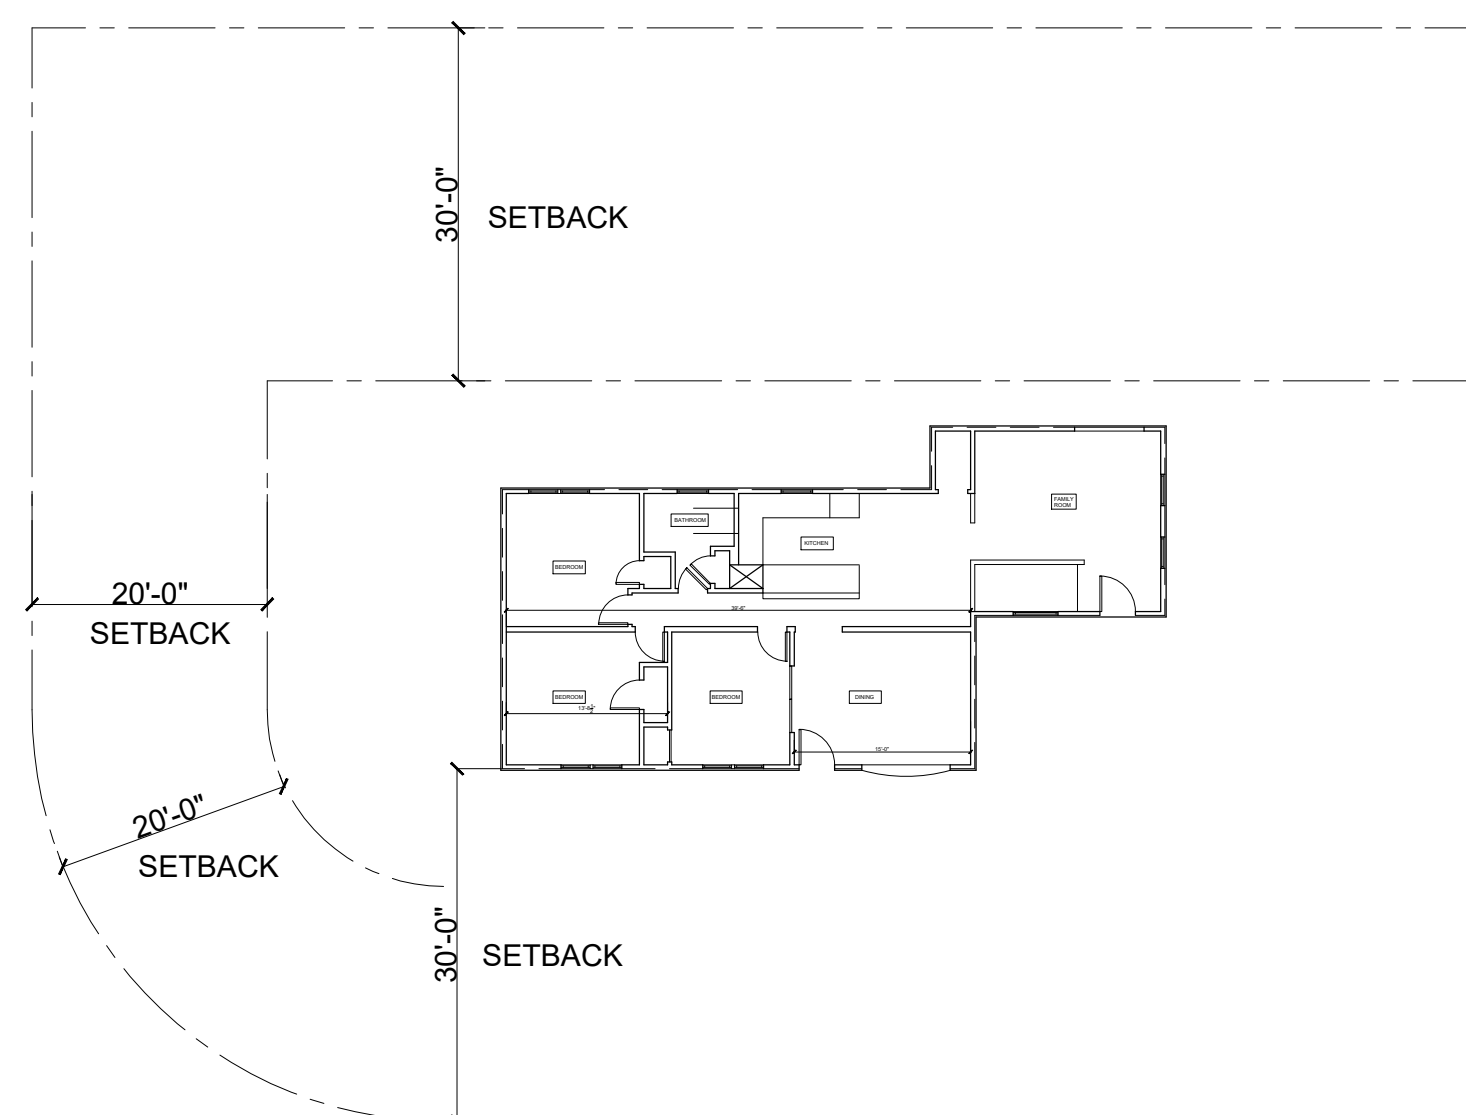

③ Existing Exterior Elevations  
1/16" = 1'-0"

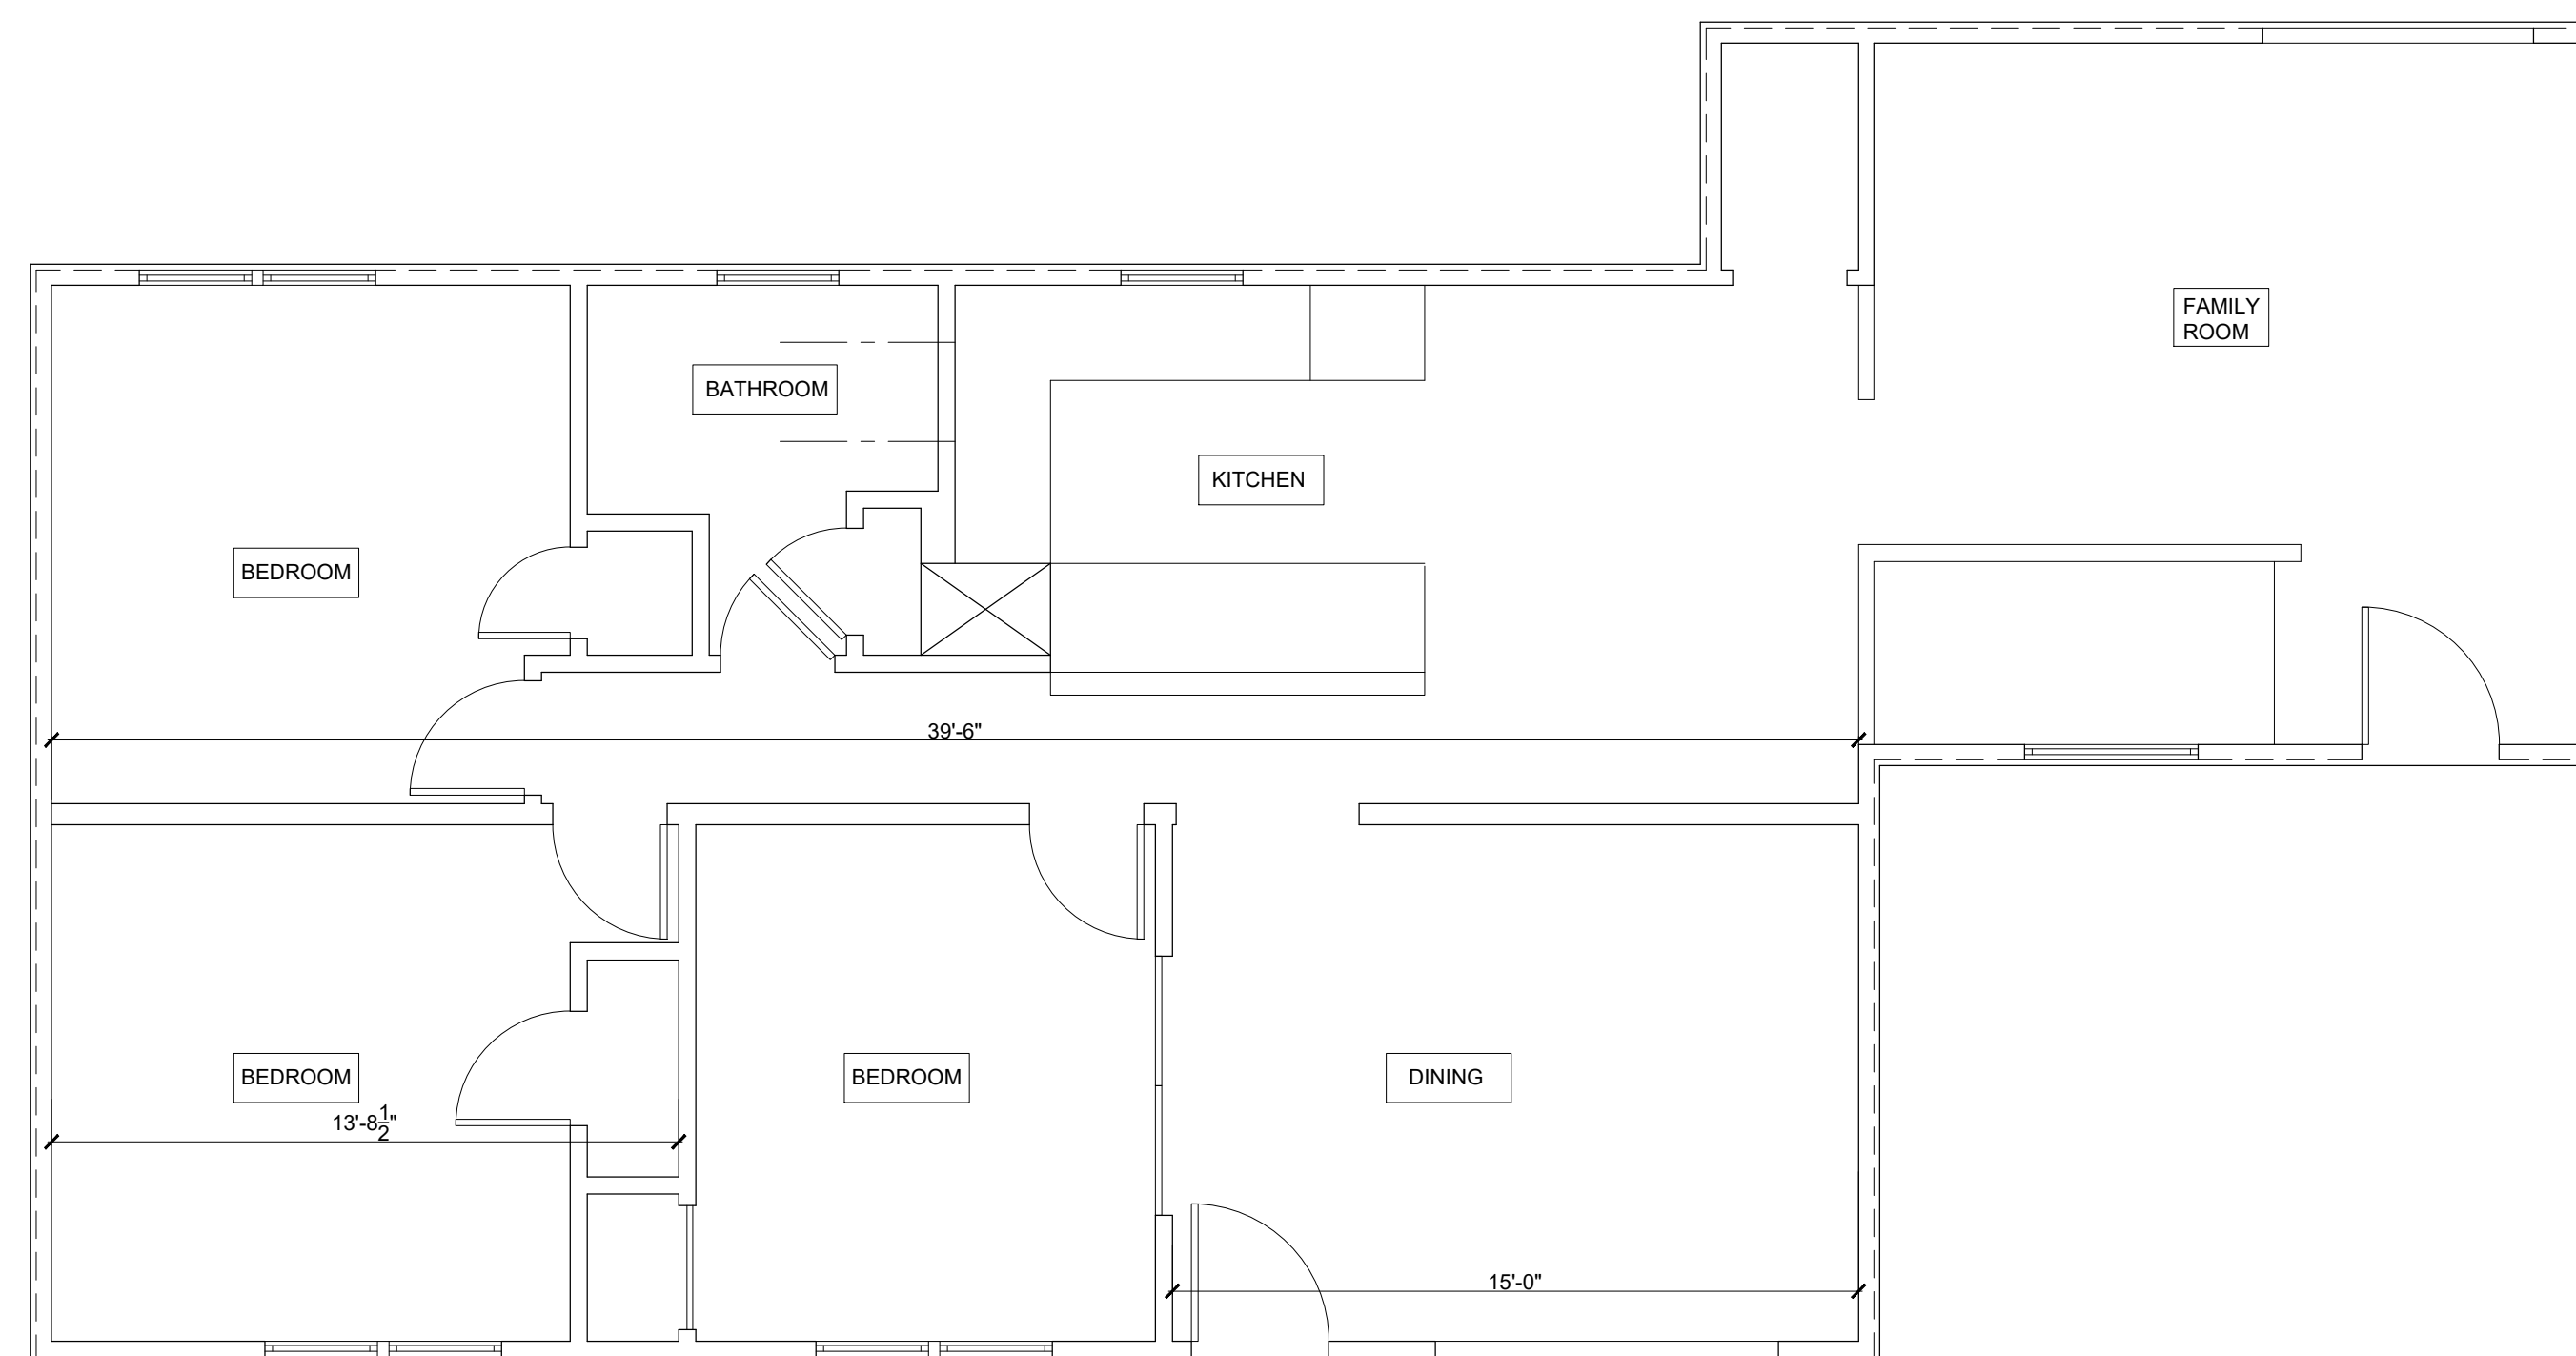

① Existing Floor Plan  
1/4" = 1'-0"

EA eldh architecture  
66 Pearl St  
Charlestown, MA  
02129  
pkeldh@hotmail.com

Martens Residence  
50 Bayberry Rd.  
Newburyport, MA 01950

Date: March 6, 2020  
Rev#: Revision Date

Scale:  
Varies

Drawing Title:  
Schematic Design-  
Existing Conditions  
Plans and Elevations

EX-1.1