


2 EXISTING LEFT ELEVATION  
Scale: 1/4" = 1'-0"

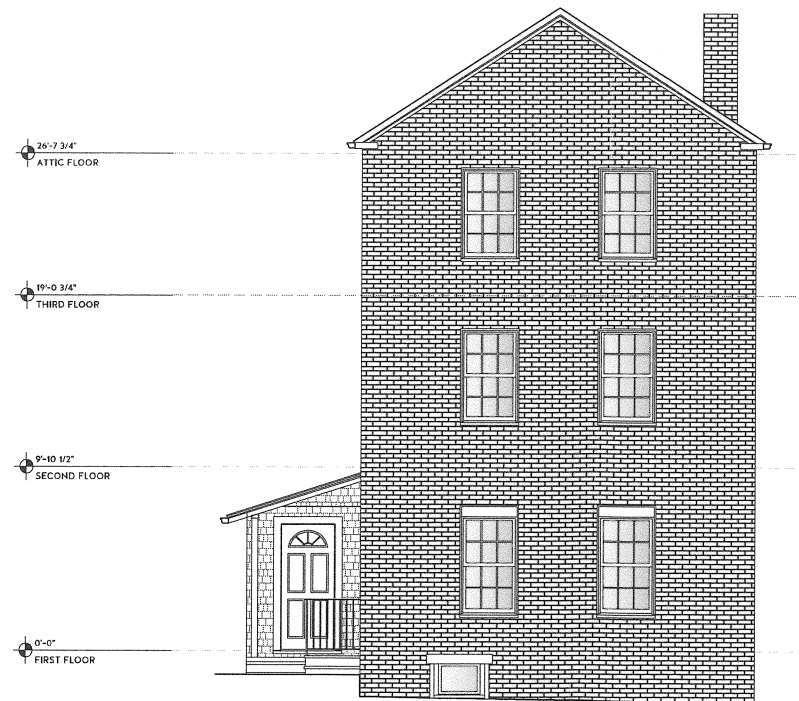

1 EXISTING FRONT ELEVATION  
Scale: 1/4" = 1'-0"

23A  
1970

CAO/PL/18/06/20  
68MIDDLE\_ST\_5-13-20\_v01

SCOTT M. BROWN

ESTD ARCHITECTS 2007

48 MARKET STREET  
NEWBURYPORT, MA 01950  
T. 978.465.3535

WWW.SCOTTBROWNARCHITECT.COM

ADDITION/RENOVATION  
68 MIDDLE STREET, NEWBURYPORT, MA

REVISION & REISSUE NOTES

No.	Date	Notes


Project # 2020-18	Project Manager M.L.	Date 6/18/20
----------------------	-------------------------	-----------------

Scale: AS NOTED


EXISTING  
ELEVATIONS

EC3

COPYRIGHT 2020 SCOTT M. BROWN, ARCHITECTS

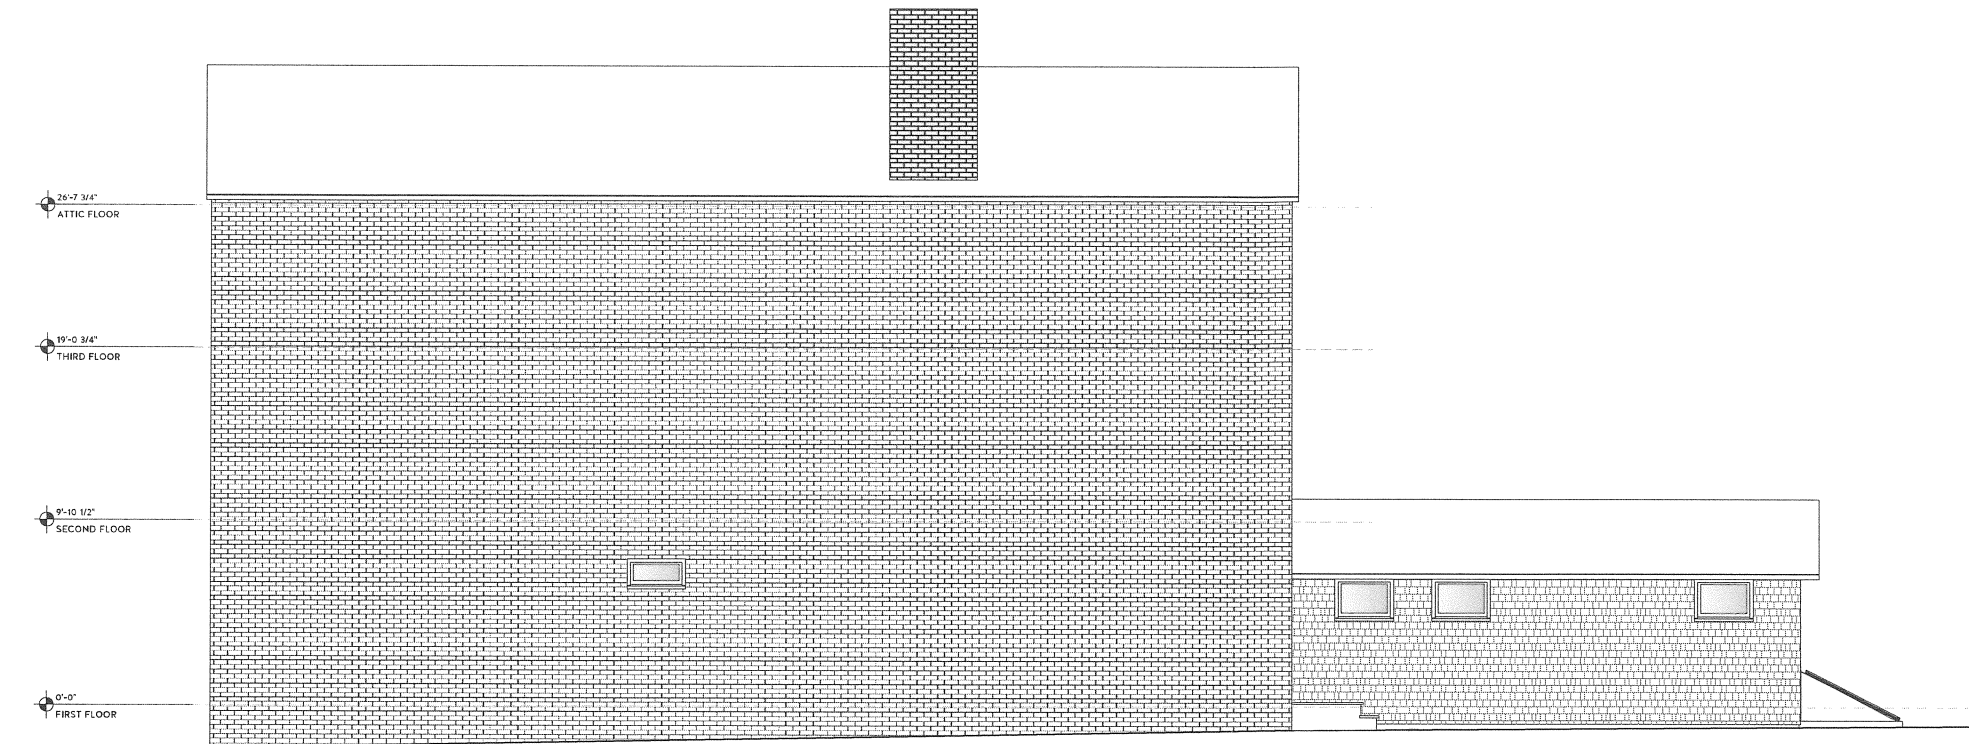

2  
EC4 EXISTING RIGHT ELEVATION  
Scale: 1/4" = 1'-0"

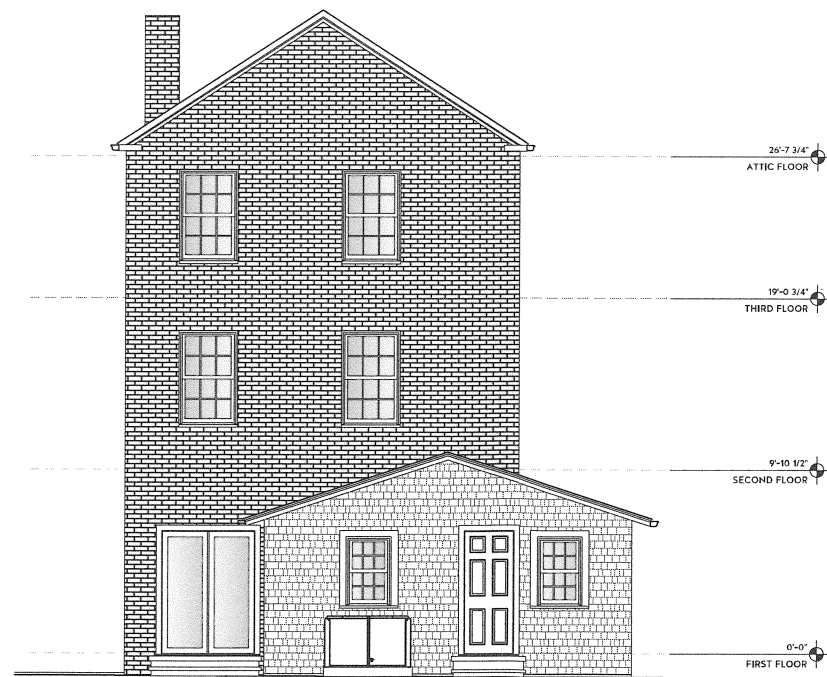

1  
EC4 EXISTING REAR ELEVATION  
Scale: 1/4" = 1'-0"

C:\07 File Name  
68MiddleSL\_ID\_5-18-20.dwg

SCOTT M BROWN

ESTD ARCHITECTS 2007

48 MARKET STREET  
NEWBURYPORT, MA 01950  
T. 978.465.3535  
WWW.SCOTTBROWNARCHITECT.COM

ADDITION/RENOVATION  
68 MIDDLE STREET, NEWBURYPORT, MA

REVISION & REISSUE NOTES

No.	Date	Notes

Project # 2020-18	Project Manager M.L.	Date 6/18/20
----------------------	-------------------------	-----------------

Scale: AS NOTED

EXISTING  
ELEVATIONS

EC4

COPYRIGHT 2020 SCOTT M. BROWN, ARCHITECTS