

1 BASEMENT PLAN
SCALE: 1/4" = 1'-0"

EXISTING BASEMENT FLOOR PLAN

AULT RESIDENCE
32 TURKEY HILL ROAD, NEWBURYPORT, MA




DEER HILL ARCHITECTS, LLC

40 LOWELL STREET, SUITE 12, PEABODY, MA
TELEPHONE (978)-532-8660 FAX (978)-532-3130
© DEER HILL ARCHITECTS, LLC THESE DRAWINGS ARE PRELIMINARY AND MAY NOT BE REPRODUCED WITHOUT WRITTEN PERMISSION.

16 MAR 2021
1/4" = 1'-0"

EX1

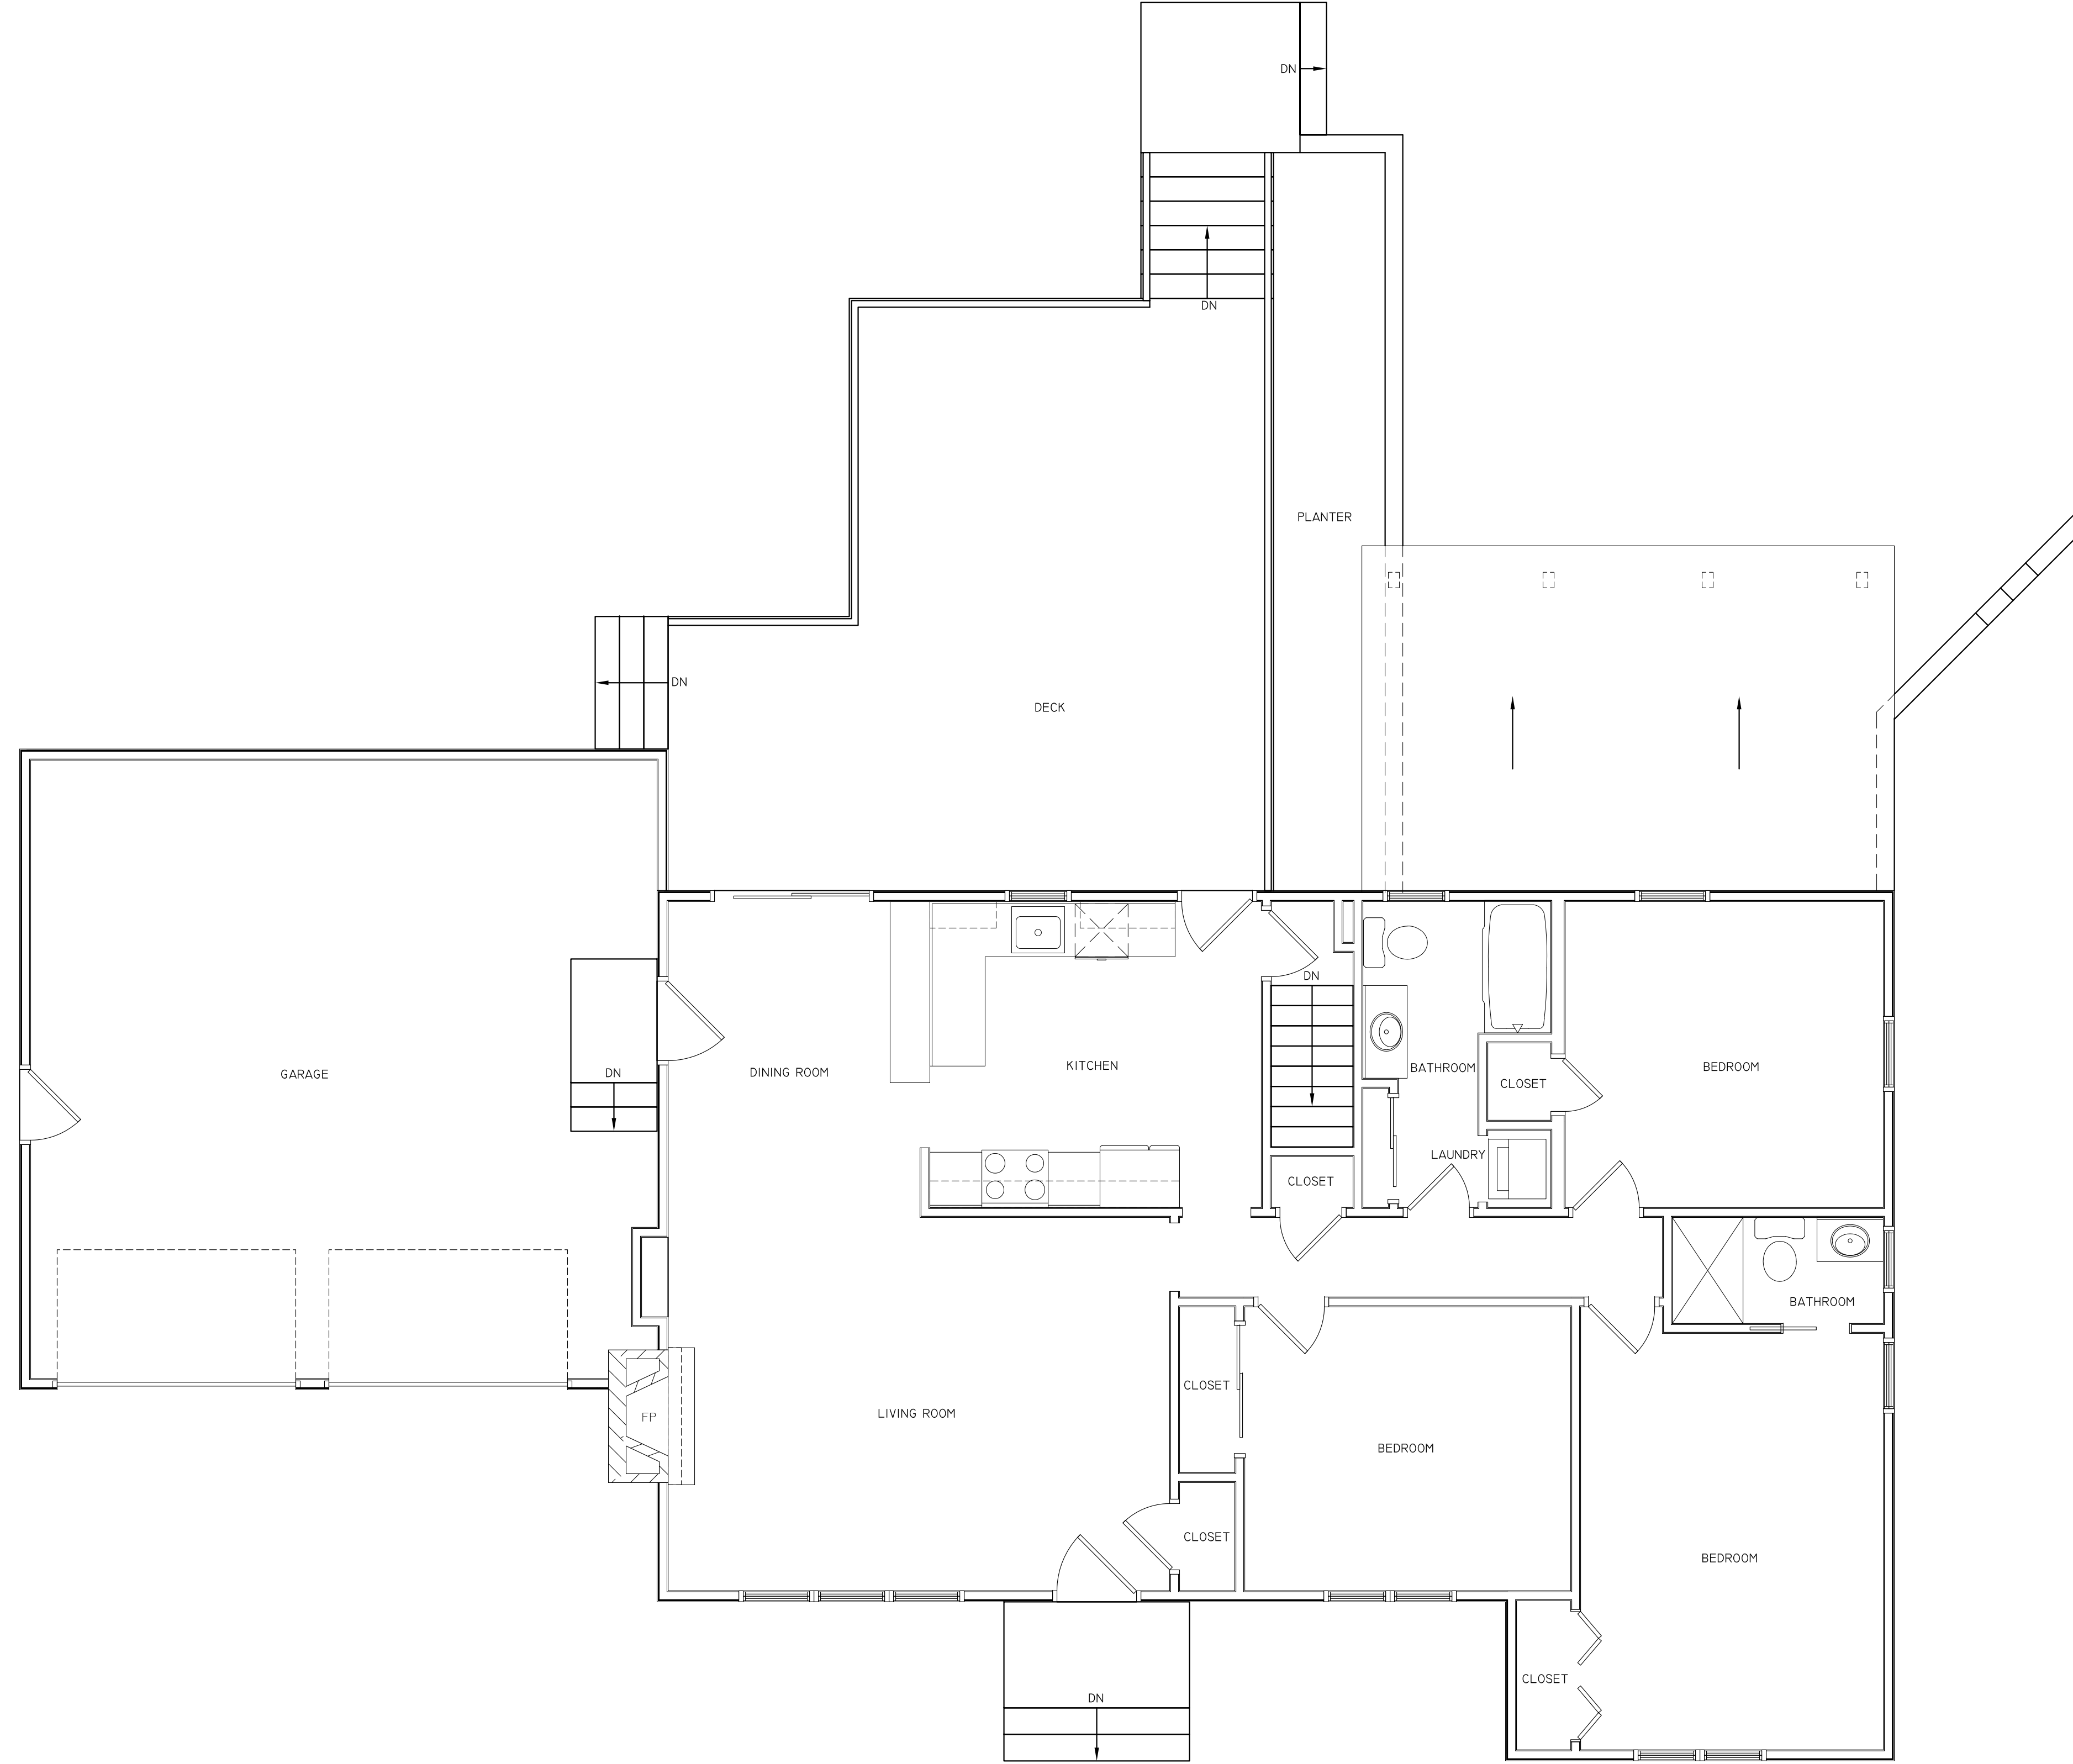

2 FIRST FLOOR PLAN
SCALE: 1/4"=1'-0"

EXISTING FIRST FLOOR PLAN



DEER HILL ARCHITECTS, LLC

40 LOWELL STREET, SUITE 12, PEABODY, MA
TELEPHONE (978)-532-8660 FAX (978)-532-3130
© DEER HILL ARCHITECTS, LLC. THESE DRAWINGS ARE PROPRIETARY AND MAY NOT BE REPRODUCED WITHOUT WRITTEN PERMISSION.

AULT RESIDENCE
32 TURKEY HILL ROAD, NEWBURYPORT, MA

16 MAR 2021
1/4" = 1'-0"

EX2




1 FRONT ELEVATION
SCALE: 1/4"=1'-0"




2 RIGHT SIDE ELEVATION
SCALE: 1/4"=1'-0"



3 REAR ELEVATION
SCALE: 1/4"=1'-0"

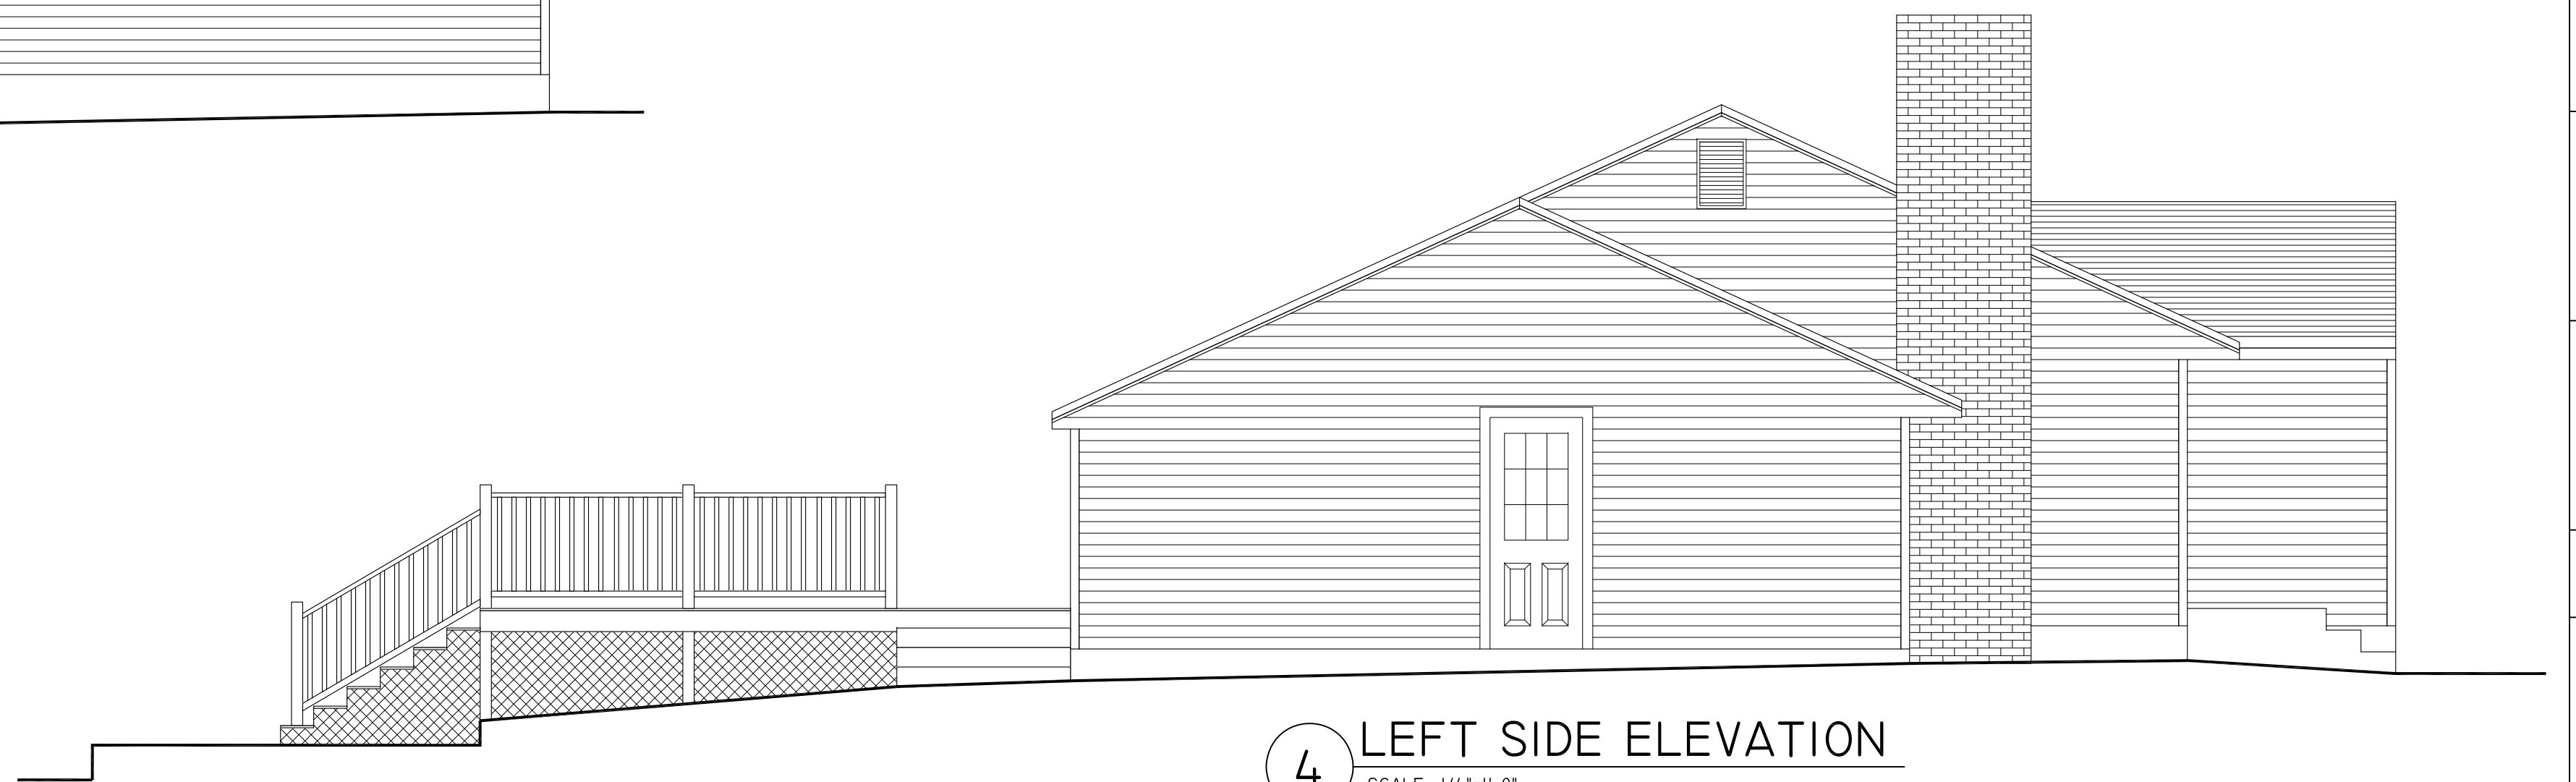


4 LEFT SIDE ELEVATION
SCALE: 1/4"=1'-0"

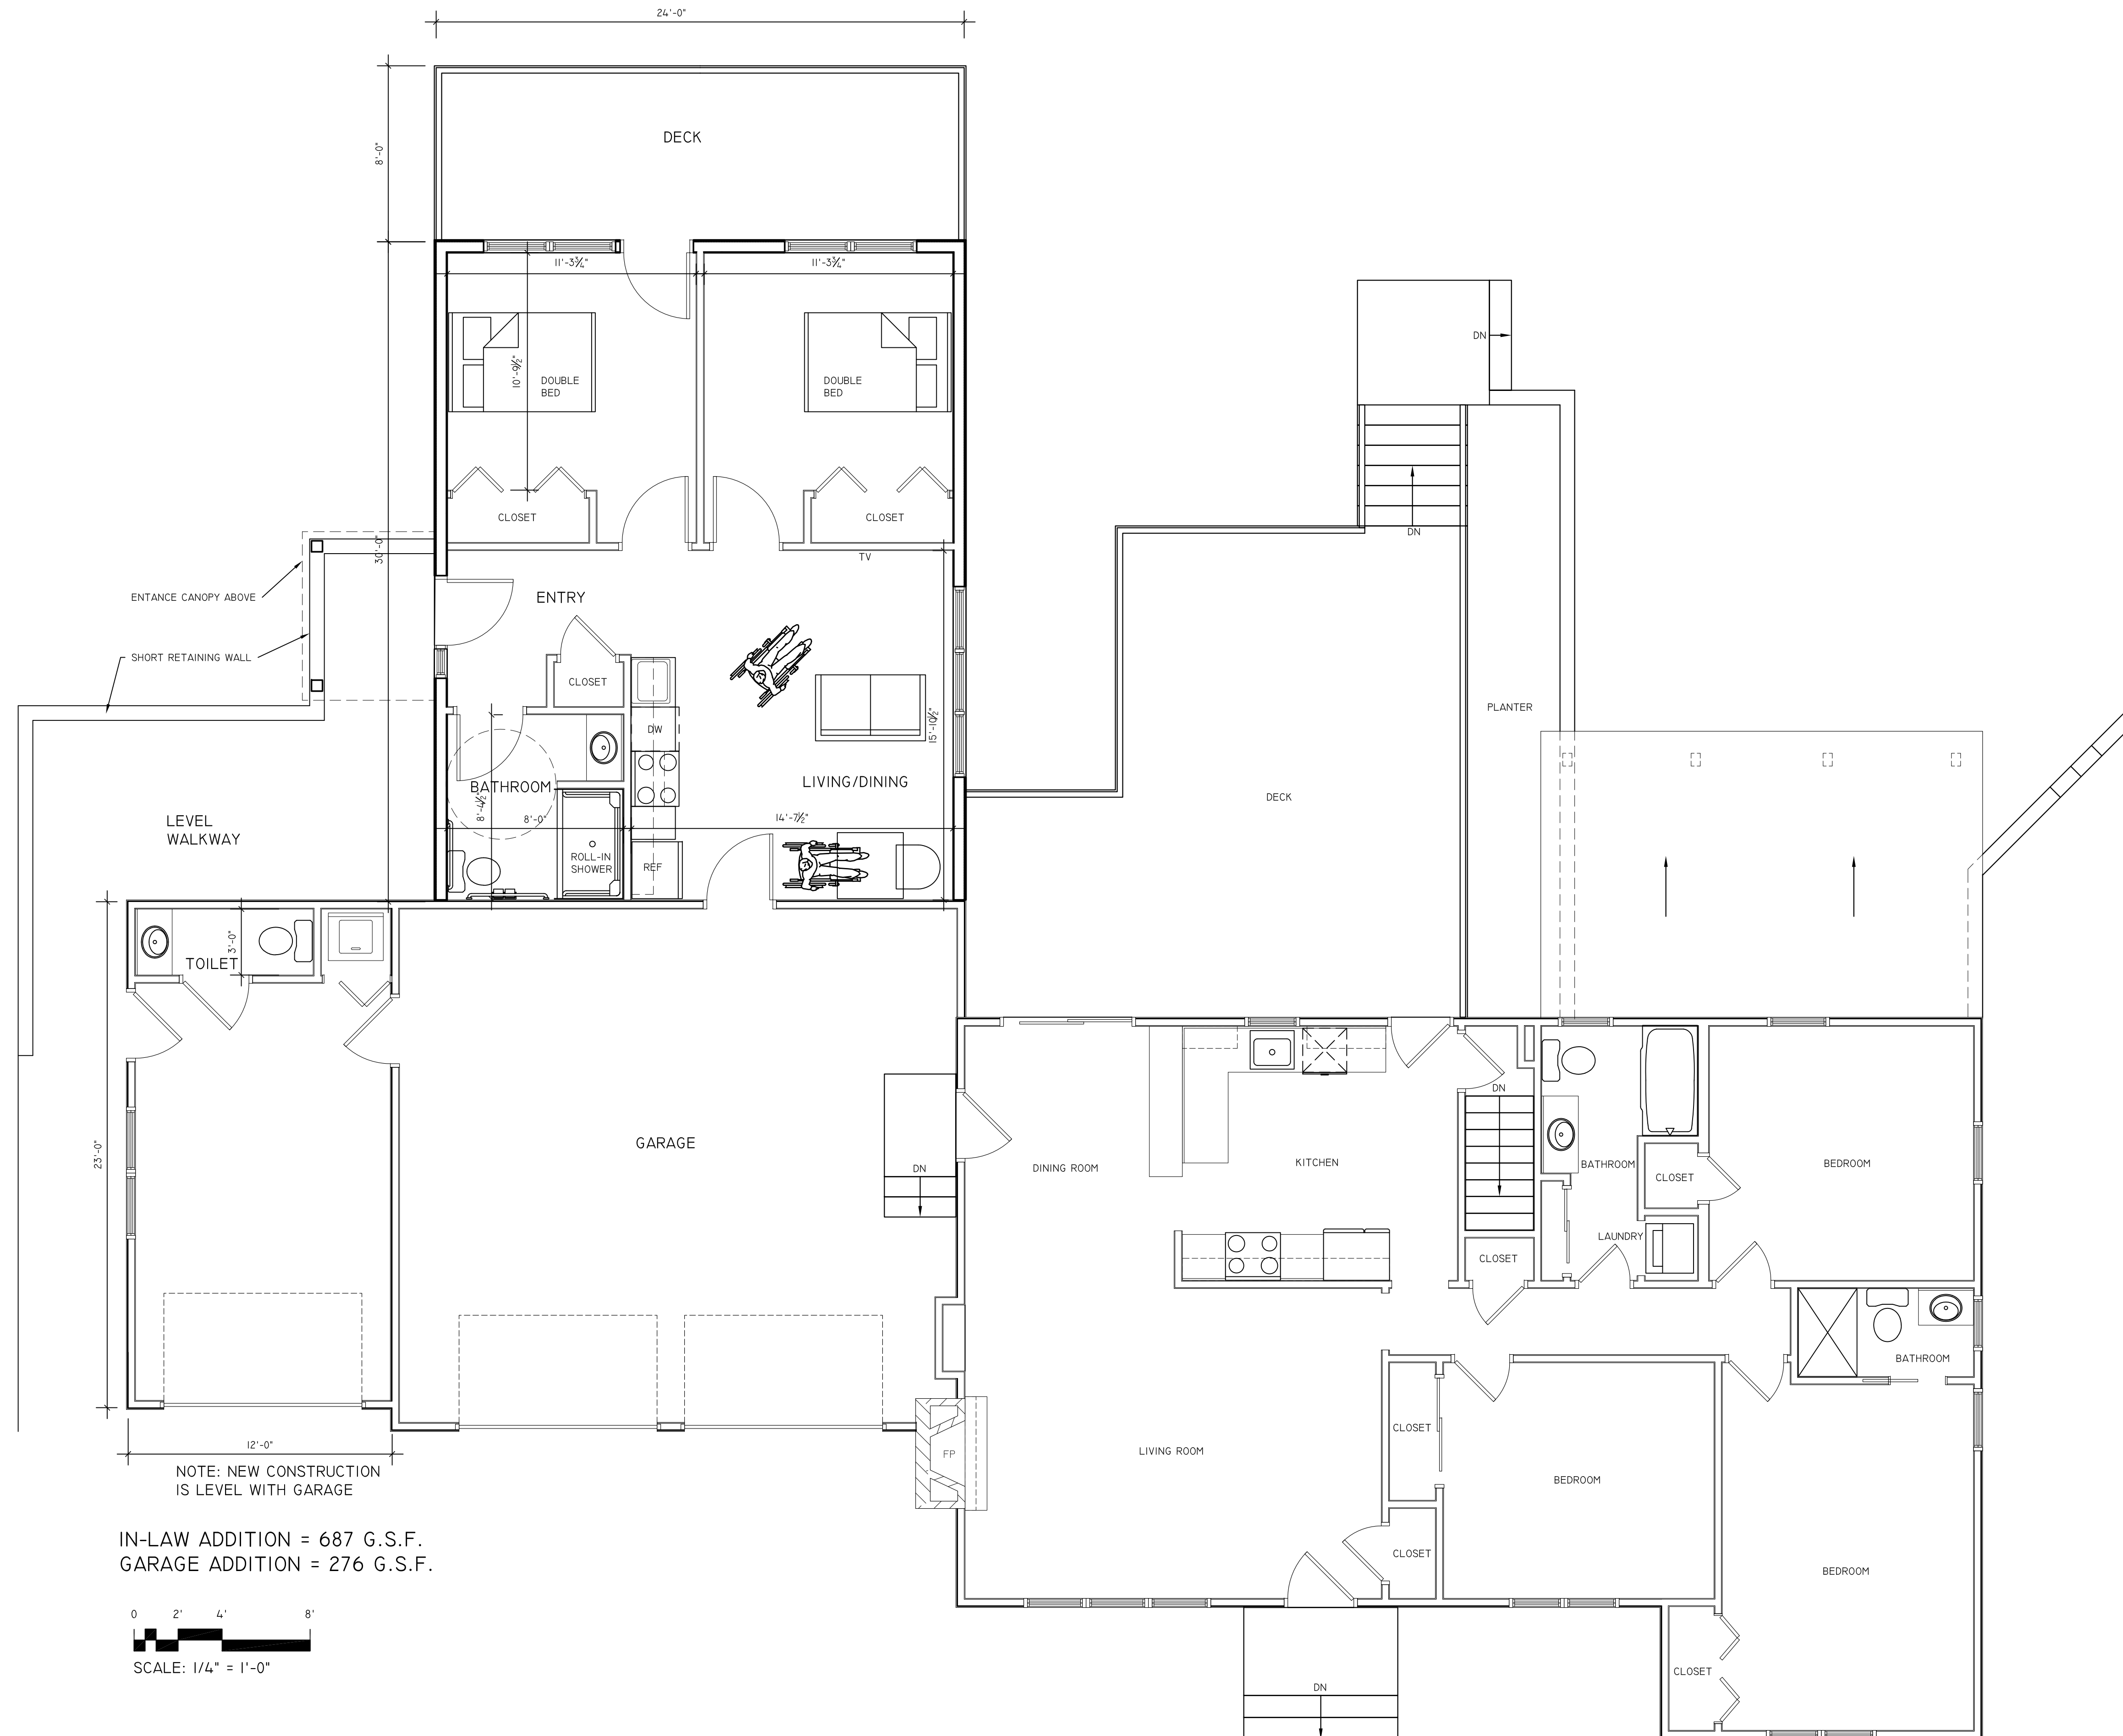


NOTE: NEW CONSTRUCTION IS LEVEL WITH GARAGE

IN-LAW ADDITION = 687 G.S.F.
 GARAGE ADDITION = 276 G.S.F.

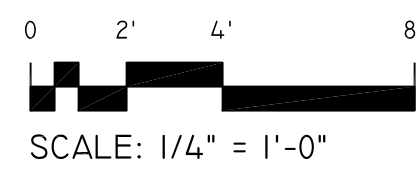

PROPOSED FLOOR PLAN

AULT RESIDENCE
 32 TURKEY HILL ROAD, NEWBURYPORT, MA

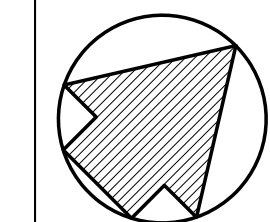

16 MAR 2021
 1/4" = 1'-0"

A1




DEER HILL ARCHITECTS, LLC

40 LOWELL STREET, SUITE 12, PEABODY, MA
 TELEPHONE (978)-532-8660 FAX (978)-532-3130

© DEER HILL ARCHITECTS, LLC. THESE DRAWINGS ARE PROPRIETARY AND NOT BE REPRODUCED WITHOUT WRITTEN PERMISSION.




1 FRONT ELEVATION
SCALE: 1/4"=1'-0"

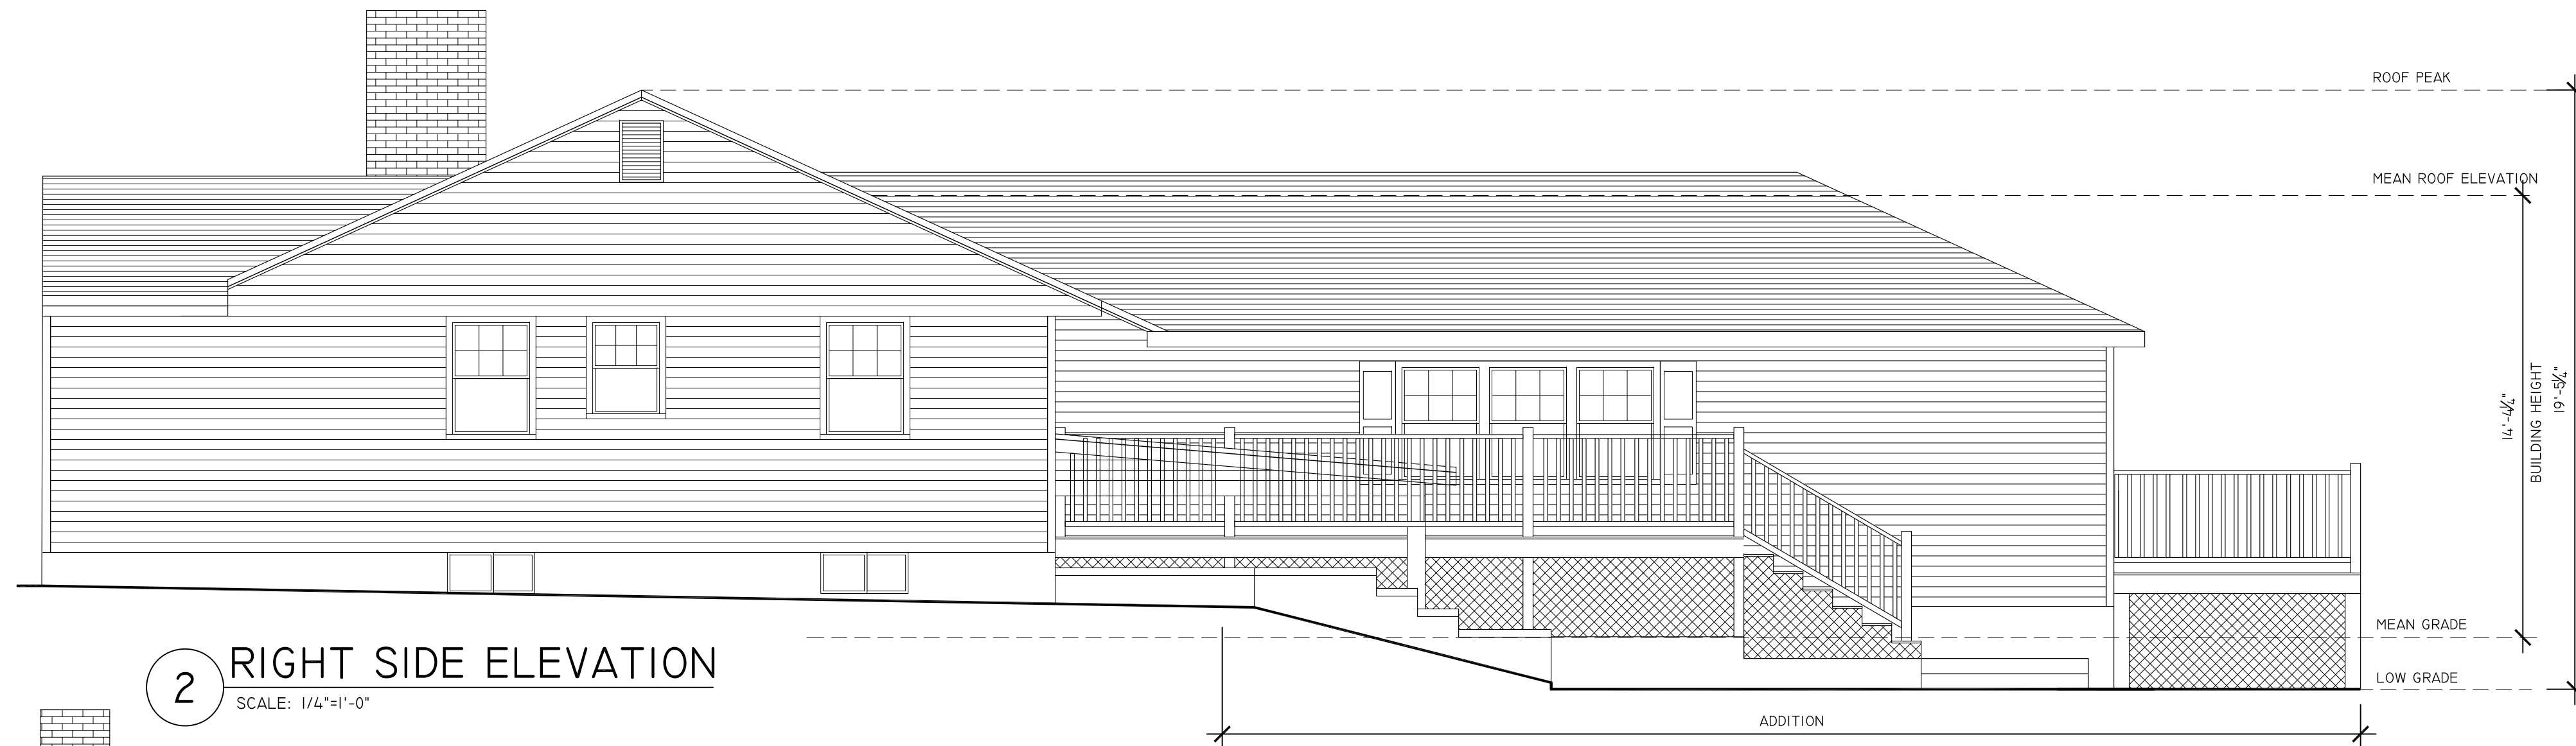

2 RIGHT SIDE ELEVATION
SCALE: 1/4"=1'-0"



3 REAR ELEVATION
SCALE: 1/4"=1'-0"

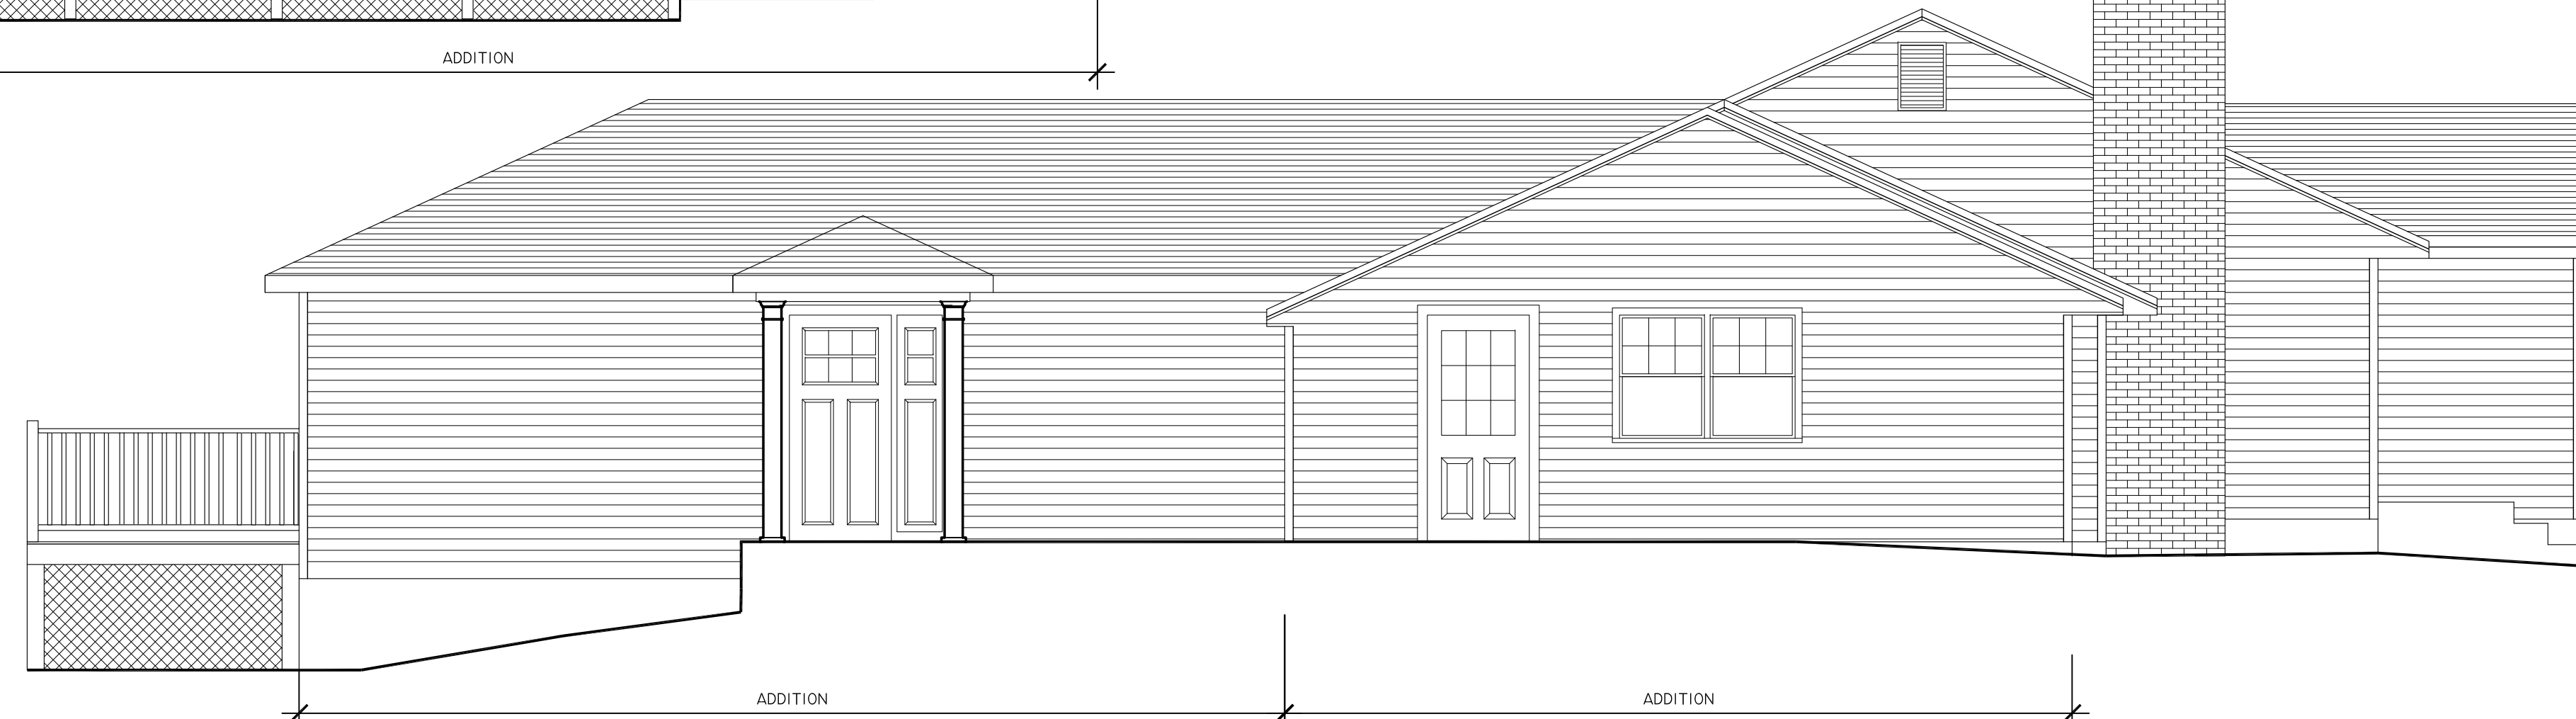

4 LEFT SIDE ELEVATION
SCALE: 1/4"=1'-0"



DEER HILL ARCHITECTS, LLC

40 LOWELL STREET, SUITE 12, PEABODY, MA
TELEPHONE (978)-532-8660 FAX (978)-532-3130
© DEER HILL ARCHITECTS, LLC. ALL RIGHTS RESERVED. PROPRIETARY AND CONFIDENTIAL. NOT BE REPRODUCED WITHOUT WRITTEN PERMISSION.

PROPOSED ELEVATIONS

AULT RESIDENCE
32 TURKEY HILL ROAD, NEWBURYPORT, MA

16 MAR 2021
1/4" = 1'-0"

A2