



Proposed Second Floor Plan  
Scale: 1/4" = 1'-0"

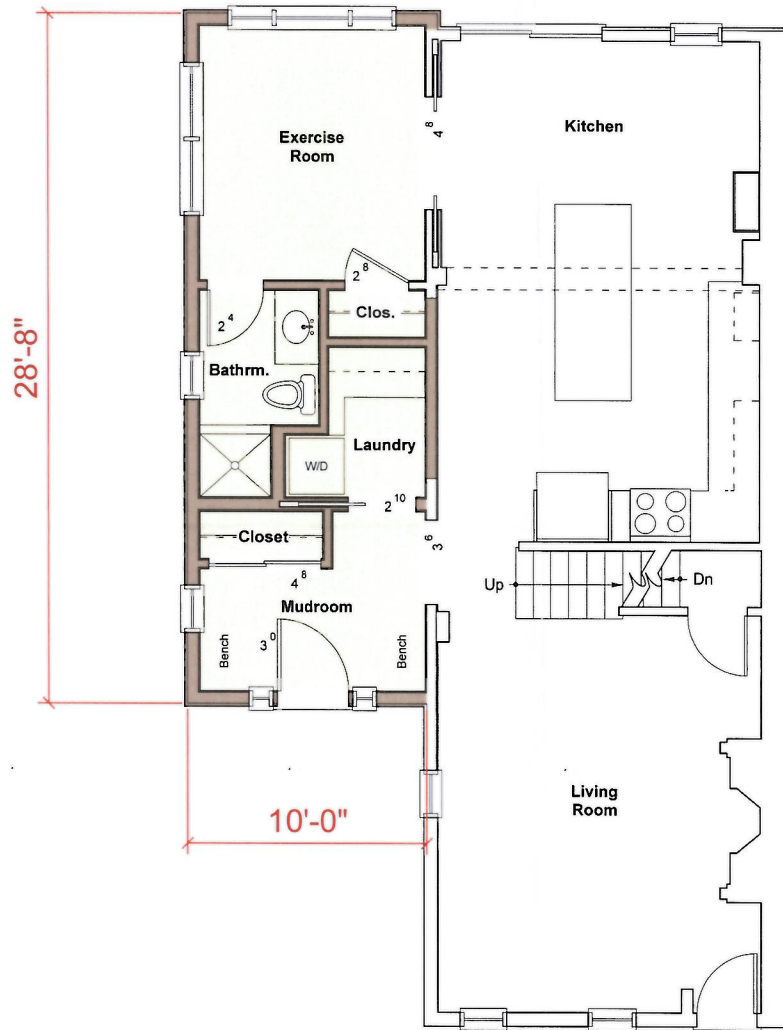

Proposed First Floor Plan  
Scale: 1/4" = 1'-0"

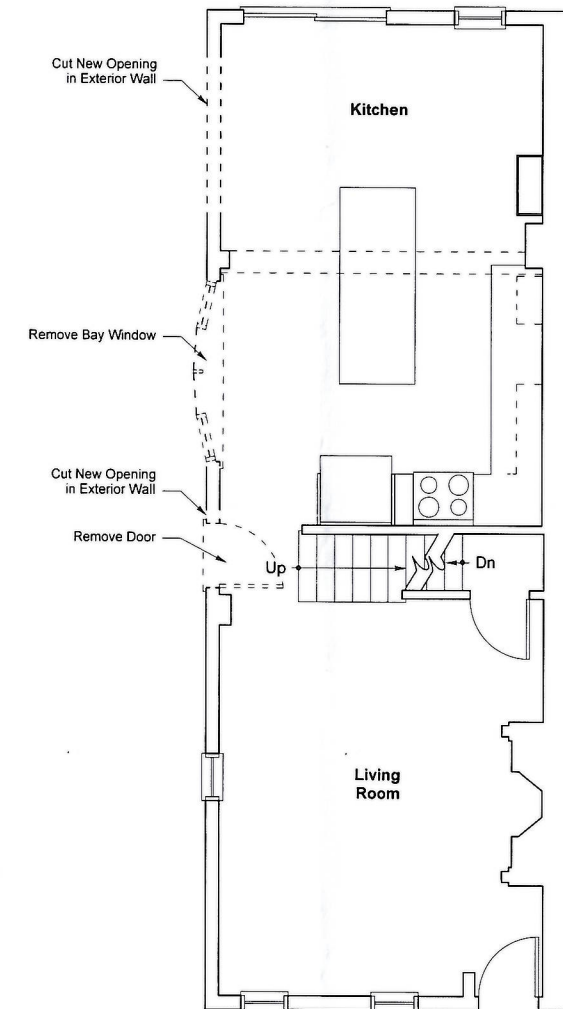


First Floor Demolition Plan  
Scale: 1/4" = 1'-0"







Proposed West Elevation  
Scale: 1/4" = 1'-0"

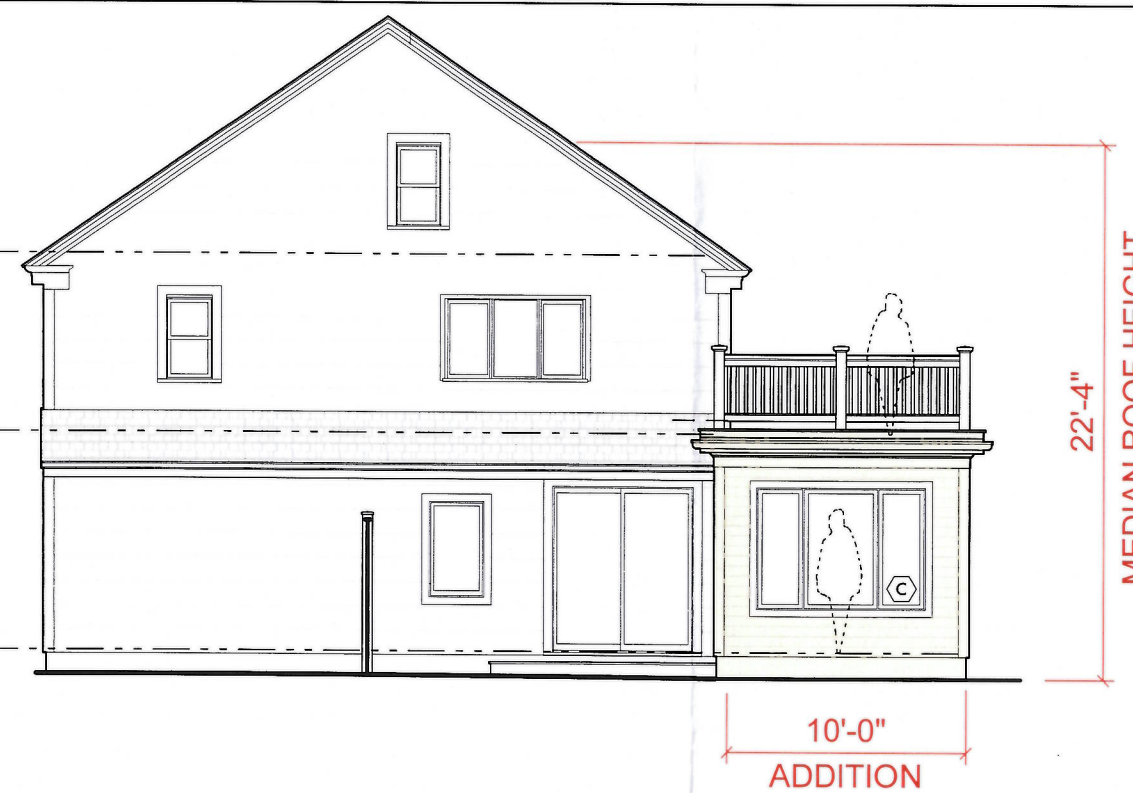

Proposed East Elevation  
Scale: 1/4" = 1'-0"



Existing North Elevation  
Scale: 1/4" = 1'-0"

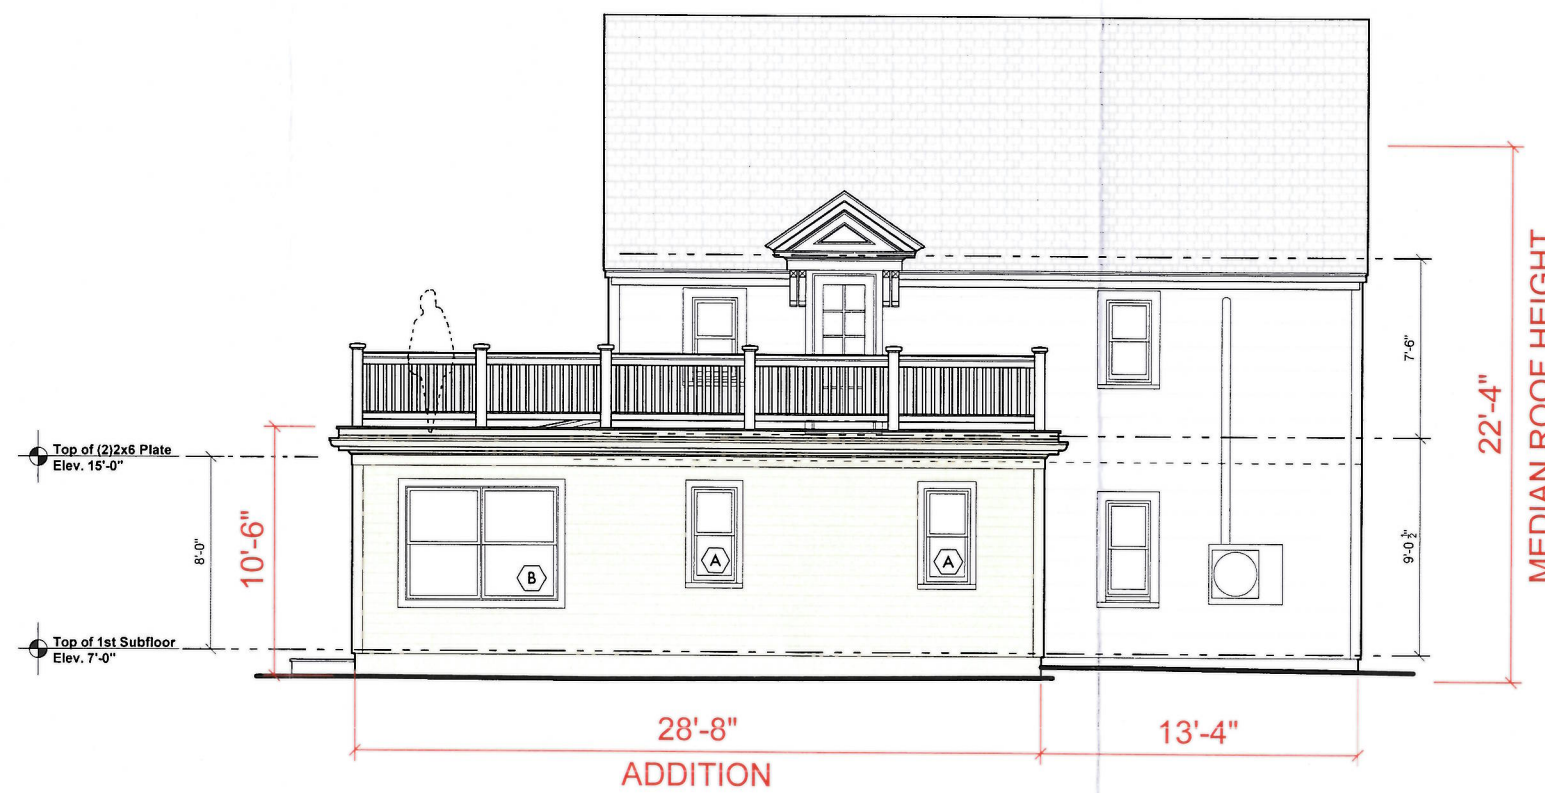

Proposed North Elevation  
Scale: 1/4" = 1'-0"

Revisions:


**KEERY**  
design | LLC  
437 Merimac Street  
Newburyport, Massachusetts 01950  
978.499.8545 F 978.499.4442



**ZONING  
DRAWINGS**

Additions and Renovations to the Residence of:  
**Chris Smith & Lana Popova**  
11 Franklin Street  
Newburyport, MA 01950

**Proposed  
Exterior Elevations**  
Project No. 19015 Scale: 1/4" = 1'-0" Date: January 10, 2020