


WEST ELEVATION

1/8"=1'-0"



NORTH (STREET) ELEVATION

1/8"=1'-0"

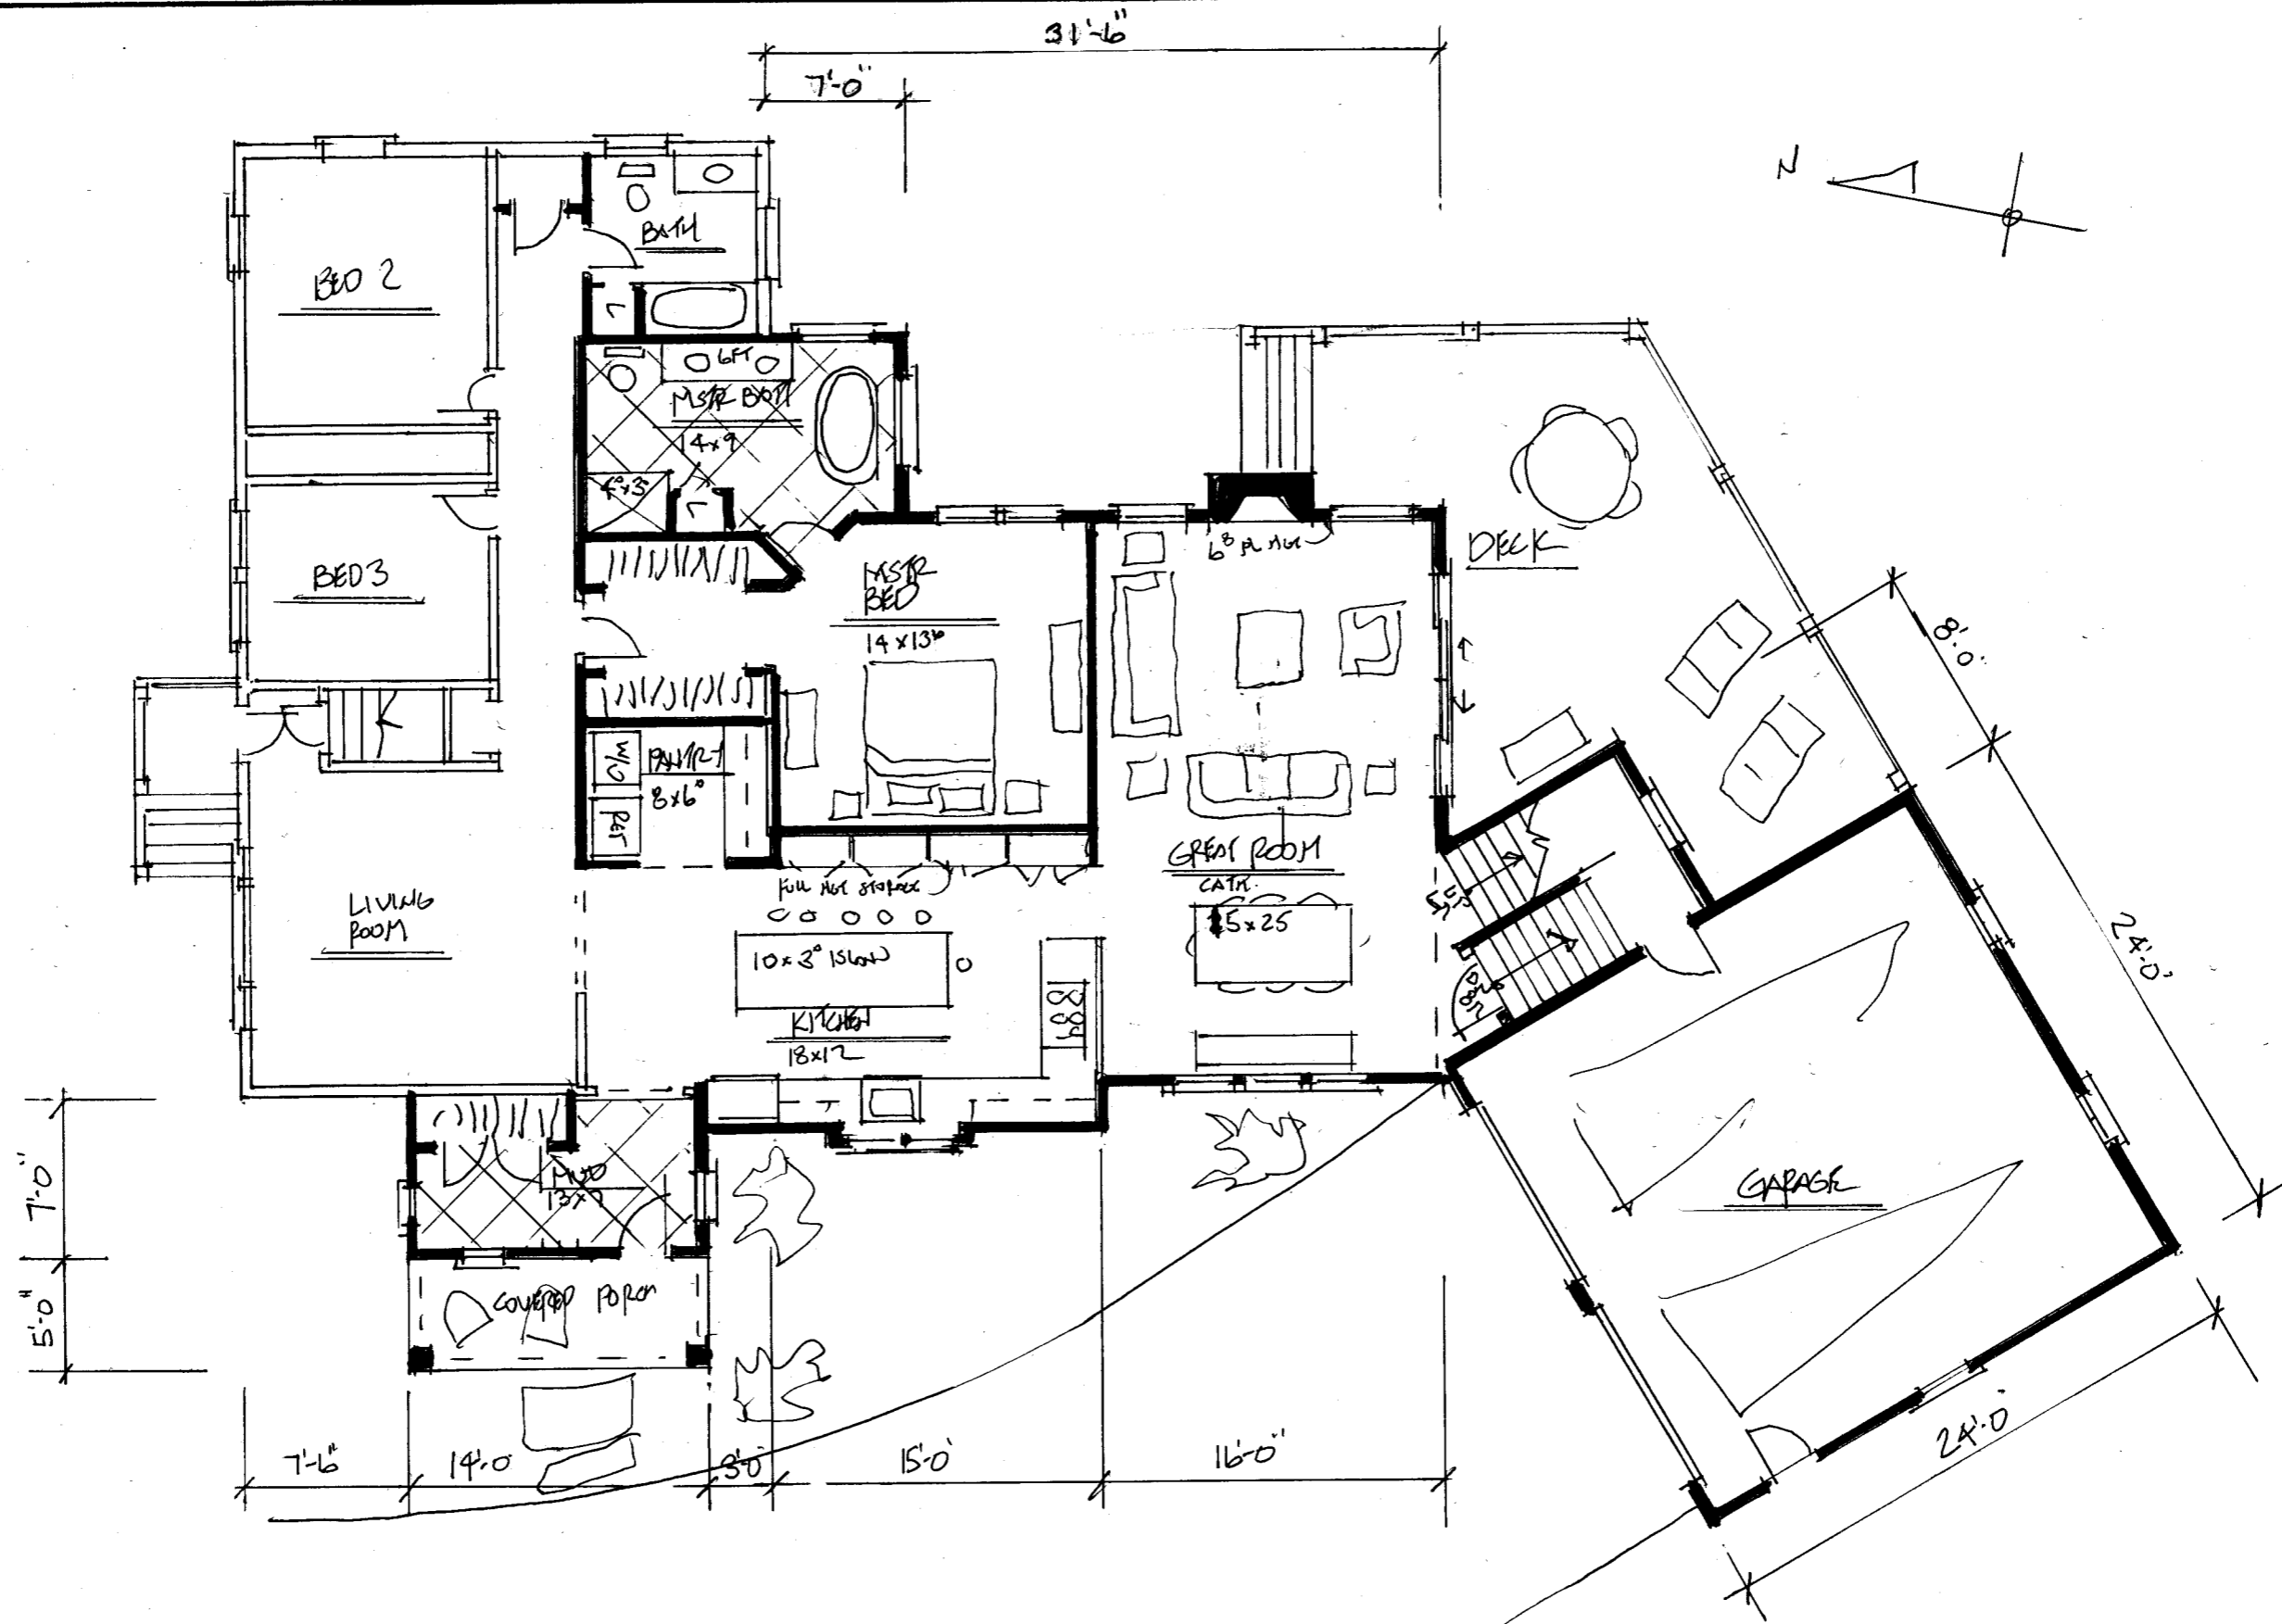

FIRST FLOOR PLAN

2096 # (960 # ADDITIONAL)
 1/8" = 1'-0"

PROJECT
 O'DONNELL RES
 143 CROW LANE
 NEWBURYPORT, MA

SHEET
 SCHEMATIC
 A

REVISIONS

DRAWN BY LM
 JOB 2005
 DATE 7/2/20

SHEET
 2 4

Written dimensions on these drawings shall have precedence over scaled dimensions.
 Contractor shall verify and be responsible for all dimensions and conditions on the job.
 This office must be notified of any variations from the dimensions and conditions contained herein.



PROJECT

O'DONNELL RES.
143 CROW LANE
NEWBURYPORT, MA



S C H E M A T I C

SHEET

REVISIONS

Δ 9/17/21

DRAWN BY

HW

JOB

2005

DATE


7/2/20

SHEET

3

4

Written dimensions on these drawings shall have precedence over scaled dimensions.
Contractor shall verify and be responsible for all dimensions and conditions on the job.
This office must be notified of any variations from the dimensions and conditions contained herein.


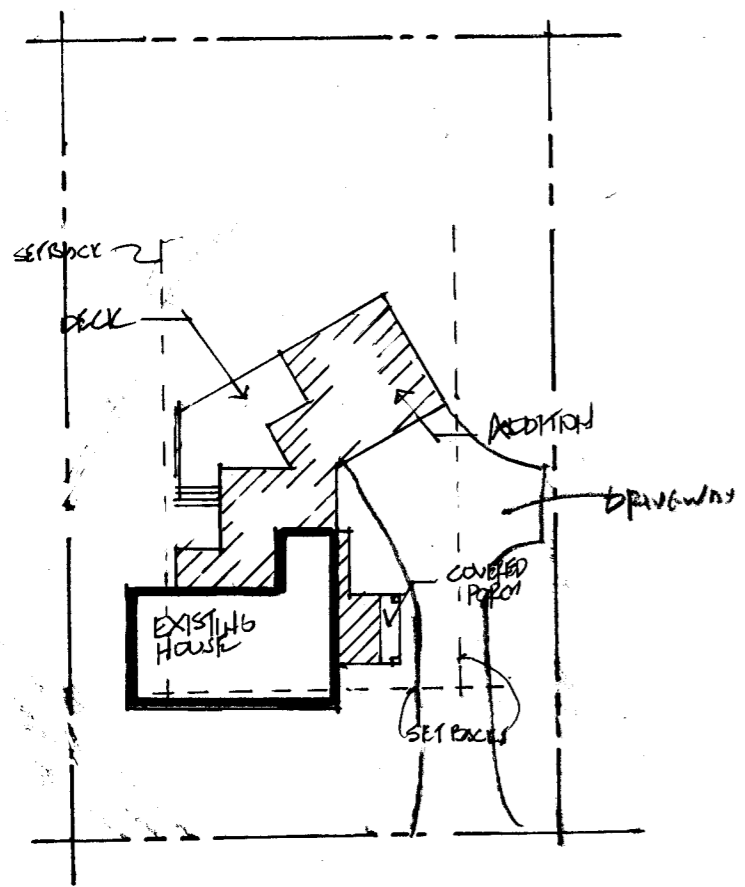


CROW LANE

LOT cov. 2672# = 16.1% (20% allowed)



△
P L O T P L A N

40 SCALE

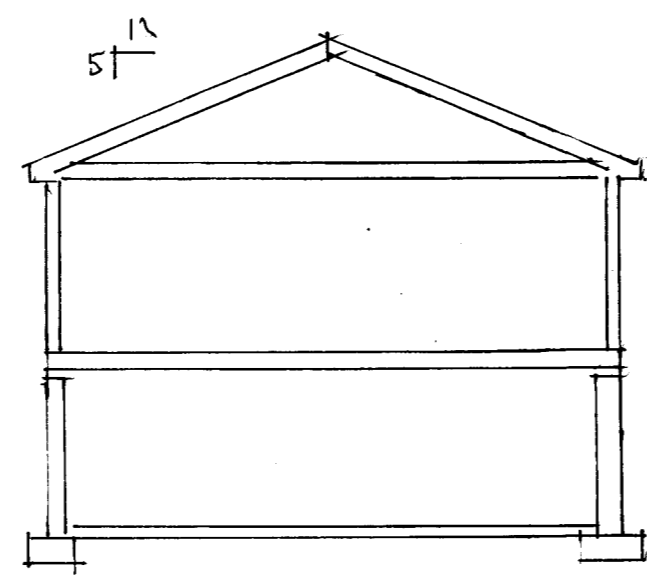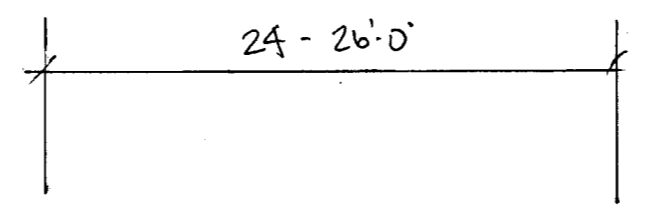


H O U S E S E C T I O N

1/8" = 1'-0"

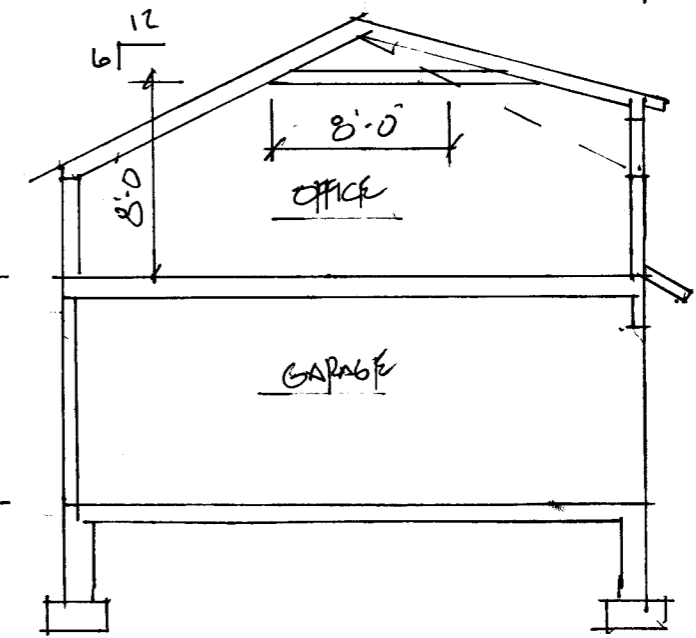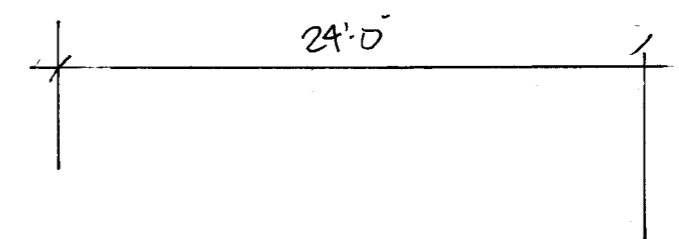


G A R A G E S E C T I O N

1/8" = 1'-0"

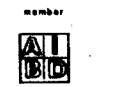


PROJECT:
O'DONNELL RES
143 CROW LANE
NEWBURYPORT, MA

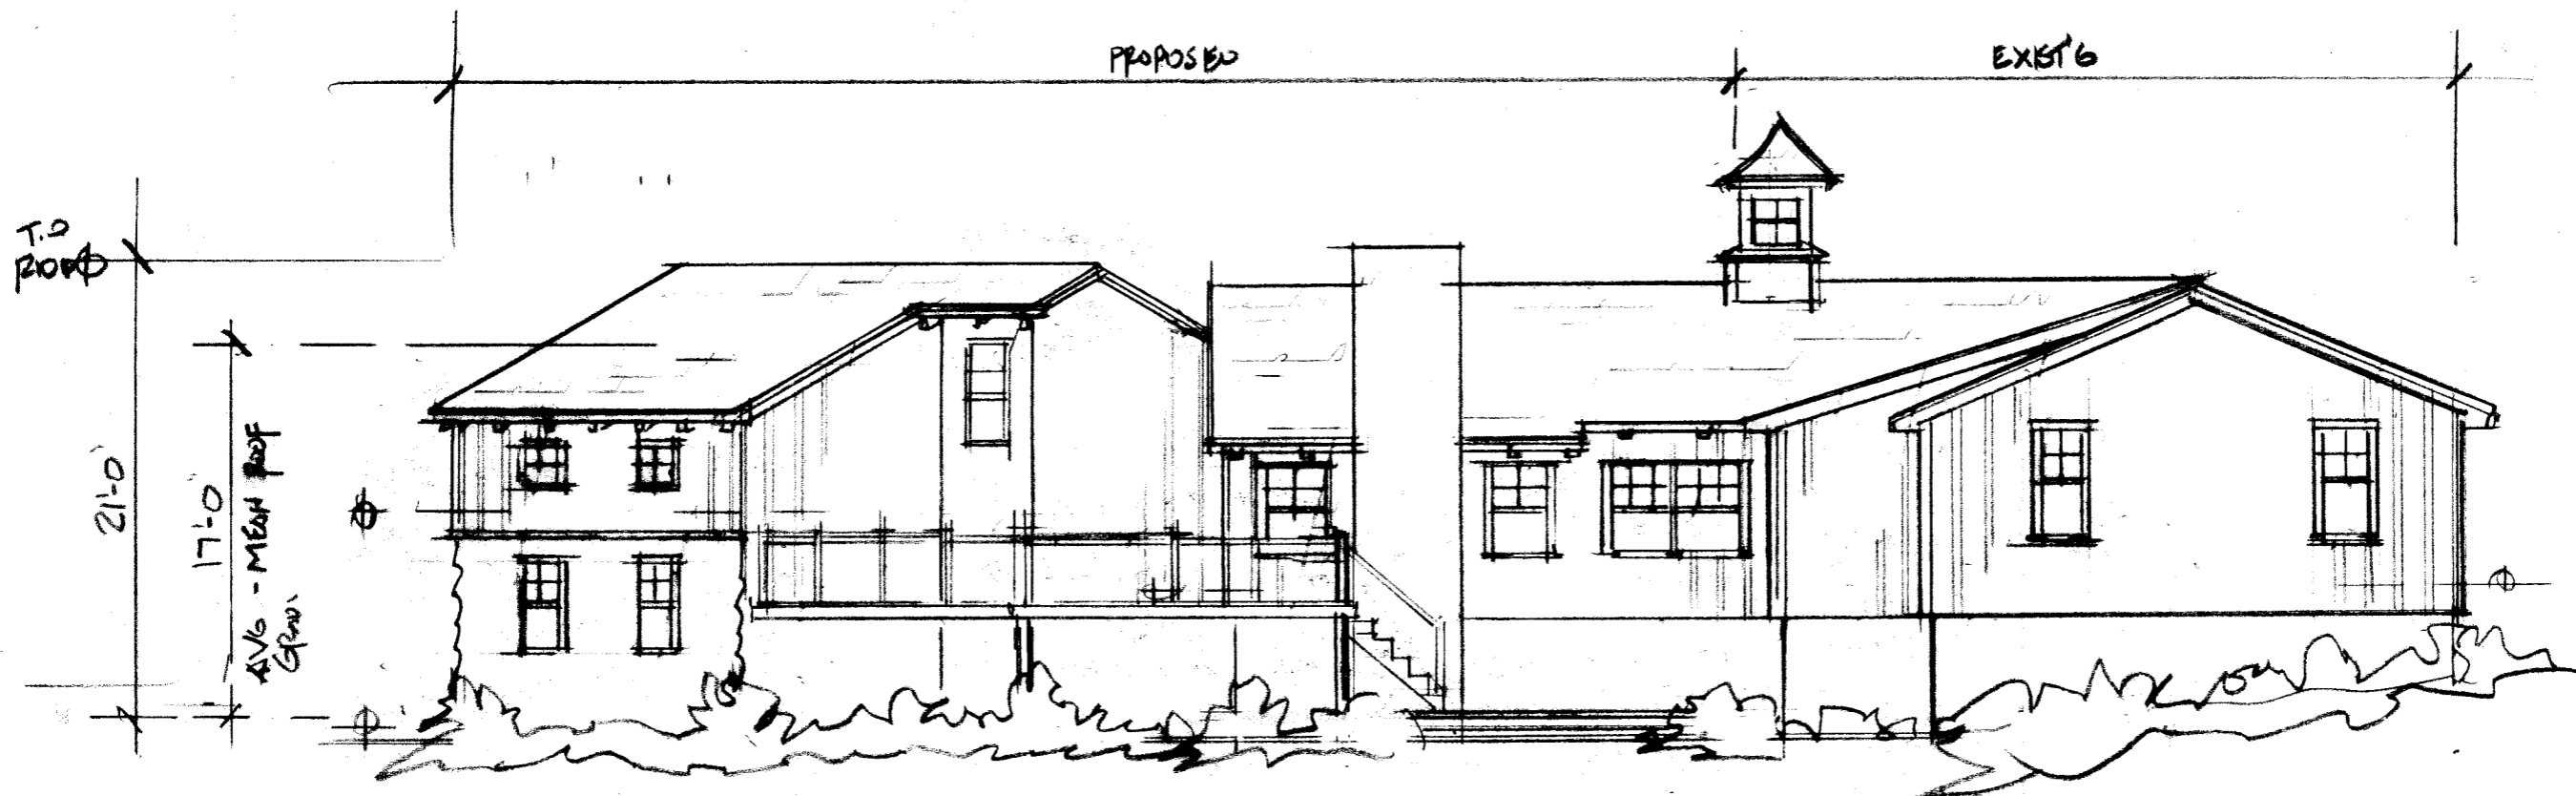

EAST ELEVATION

1/8"=1'-0"

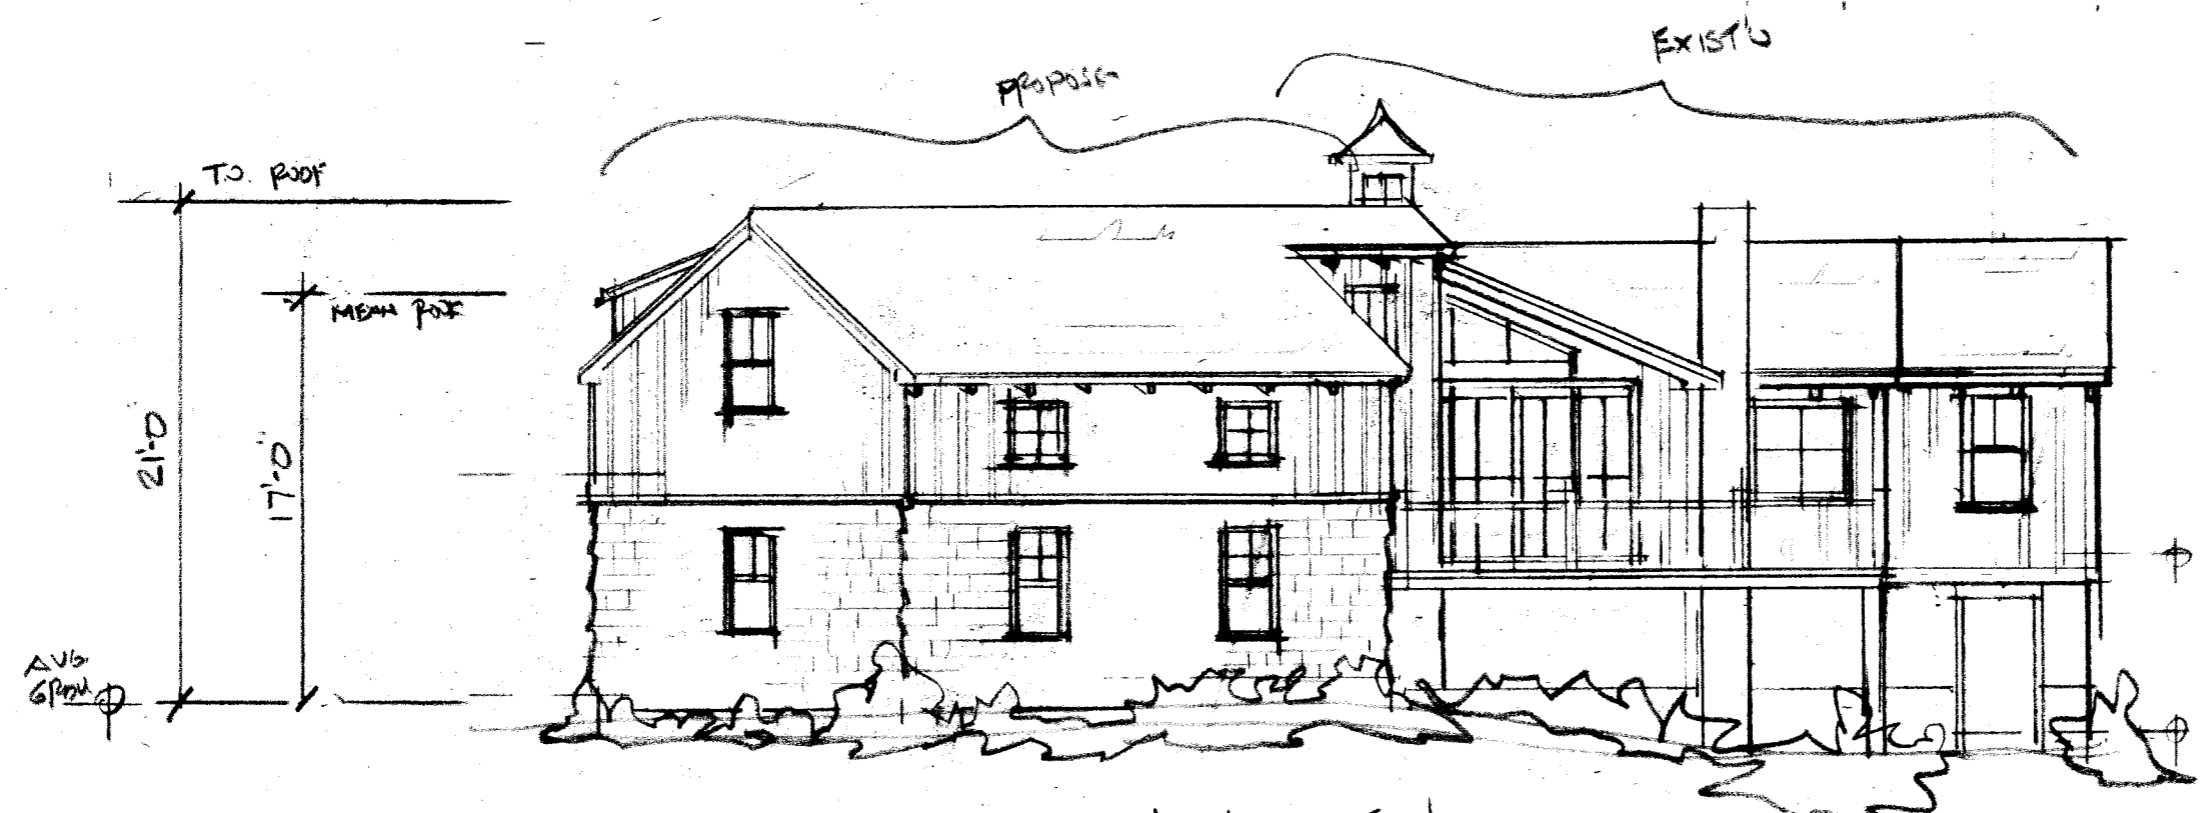

SOUTH ELEVATION

1/8"=1'-0"

Solemnitic A

REVISIONS

NO.	DESCRIPTION

DRAWN BY LMJ

JOB 2005

DATE 9/20/24

SHEET

44

Written dimensions on these drawings shall have precedence over scaled dimensions. Contractor shall verify and be responsible for all dimensions and conditions on the job. This office must be notified of any variances from the dimensions and conditions contained herein.