


EXISTING FIRST FLOOR PLAN

SCALE: 1/8" = 1'-0"

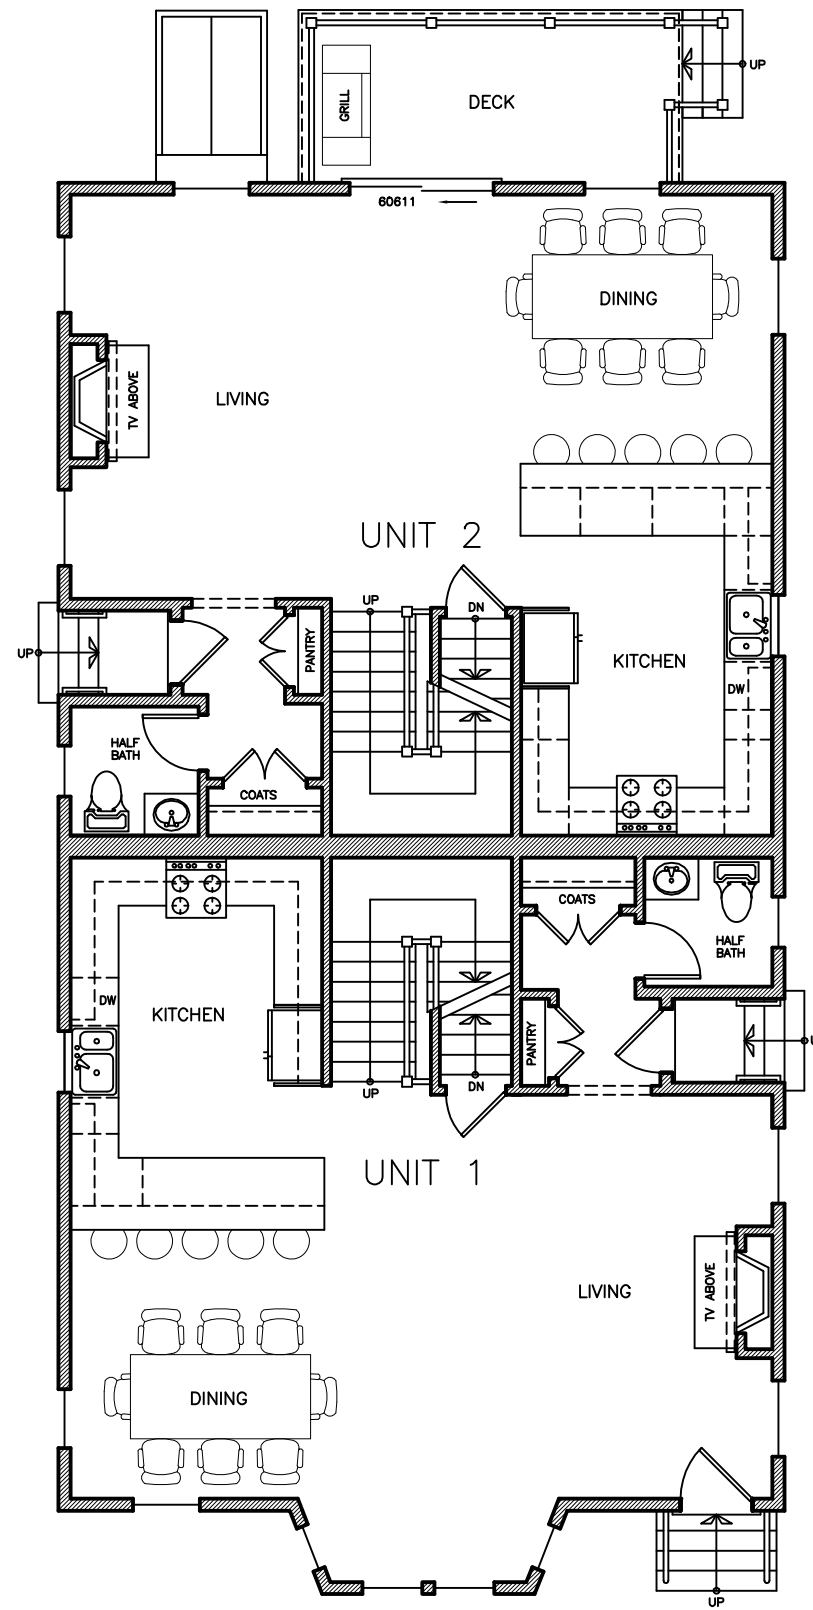

PROPOSED FIRST FLOOR PLAN

SCALE: 1/8" = 1'-0"

JOHN MINTON, RA

101 Northern Boulevard
Newbury, MA 01951

978-462-2001
FAX 978-499-4953
EMAIL JMINTONRA@AOL.COM


14-16 TEMPLE STREET
NEWBURYPORT, MA

ISSUE DATE: 8/2/2018

JOB NUMBER: V18-12


A-1

JOHN MINTON, RA
 101 Northern Boulevard
 Newbury, MA 01951
 978-462-2001
 FAX 978-499-4953
 EMAIL JMINTONRA@AOL.COM

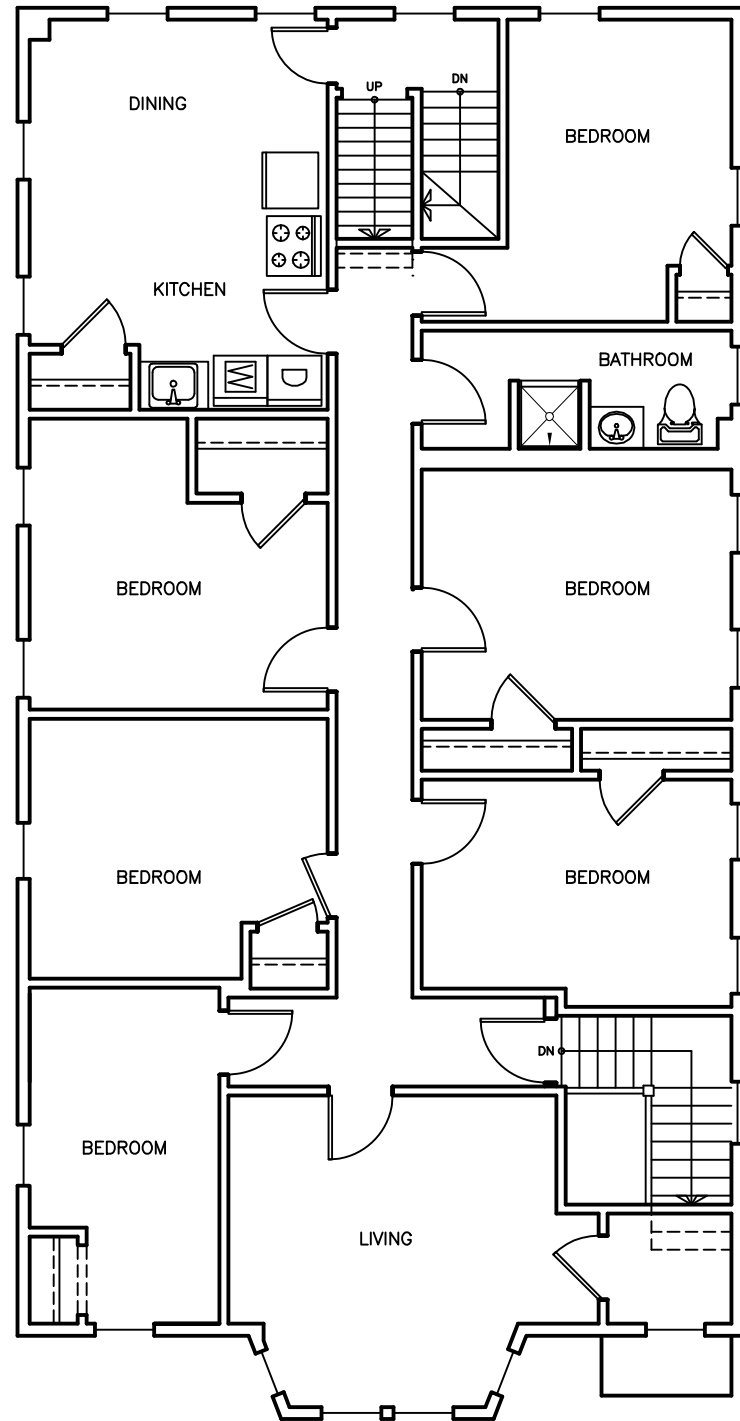

EXISTING SECOND FLOOR PLAN

SCALE: 1/8" = 1'-0"

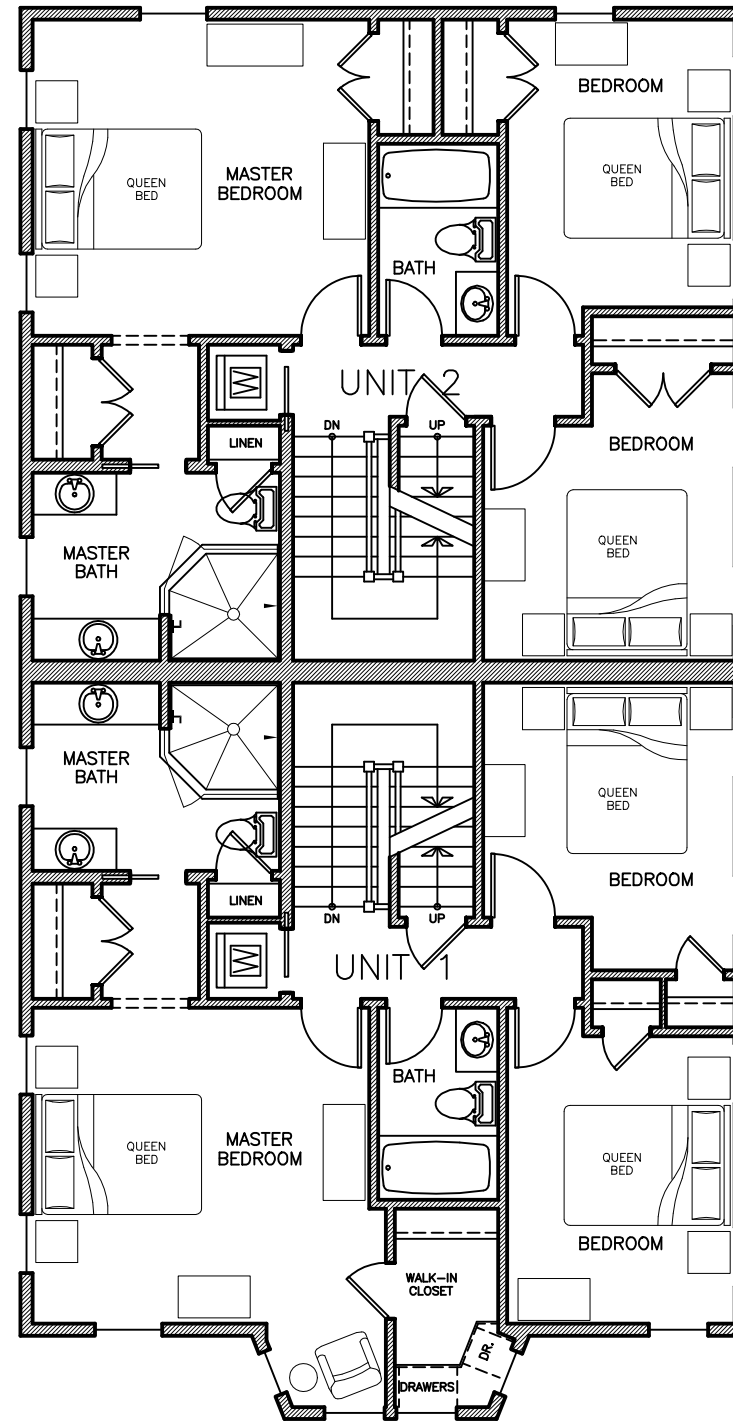

PROPOSED SECOND FLOOR PLAN

SCALE: 1/8" = 1'-0"

14-16 TEMPLE STREET
 NEWBURYPORT, MA

ISSUE DATE: 8/2/2018

JOB NUMBER: V18-12

A-2



PROPOSED FRONT ELEVATION

SCALE: 1/8" = 1'-0"




PROPOSED SIDE ELEVATION

SCALE: 1/8" = 1'-0"



EXISTING FRONT ELEVATION

SCALE: 1/8" = 1'-0"

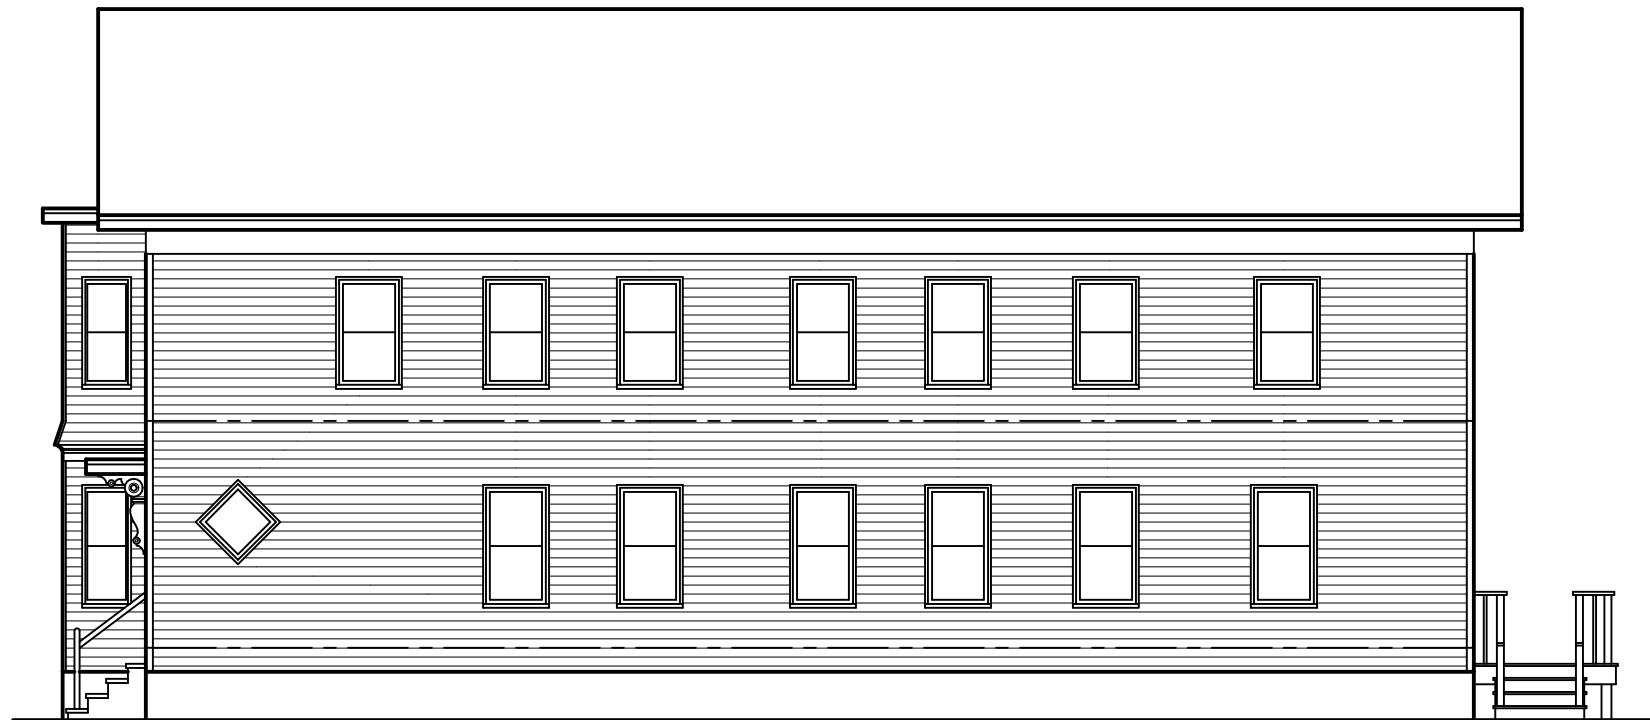

EXISTING SIDE ELEVATION

SCALE: 1/8" = 1'-0"

JOHN MINTON, RA

101 Northern Boulevard
Newbury, MA 01951

978-462-2001

A-3

14-16 TEMPLE STREET

NEWBURYPORT, MA



PROPOSED REAR ELEVATION

SCALE: 1/8" = 1'-0"




PROPOSED SIDE ELEVATION

SCALE: 1/8" = 1'-0"



EXISTING REAR ELEVATION

SCALE: 1/8" = 1'-0"

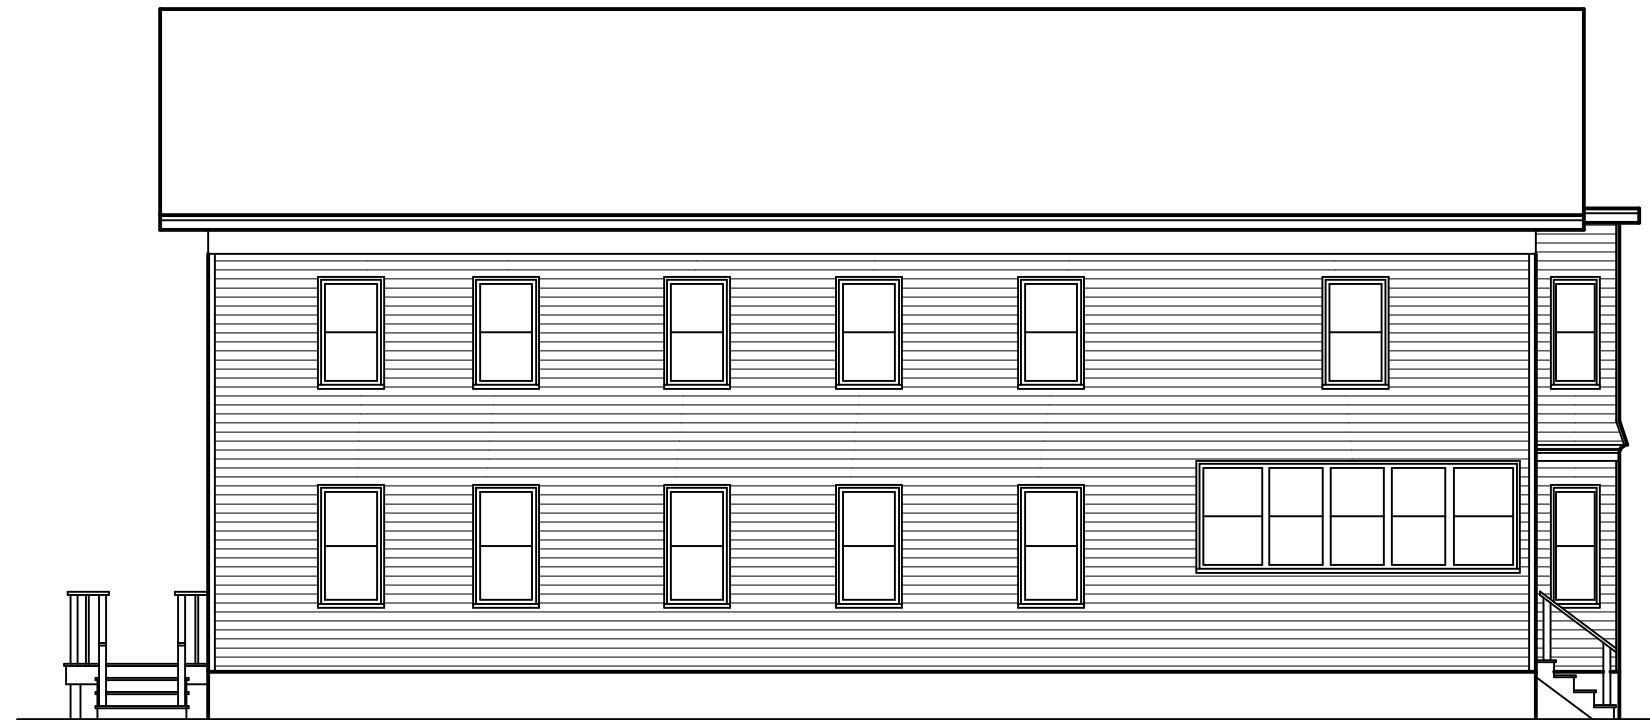

EXISTING SIDE ELEVATION


SCALE: 1/8" = 1'-0"

JOHN MINTON, RA
101 Northern Boulevard
Newbury, MA 01951
978-462-2001

A-4


14-16 TEMPLE STREET
NEWBURYPORT, MA

JOHN MINTON, RA
 101 Northern Boulevard
 Newbury, MA 01951
 978-462-2001
 FAX 978-499-4953
 EMAIL JMINTONRA@AOL.COM

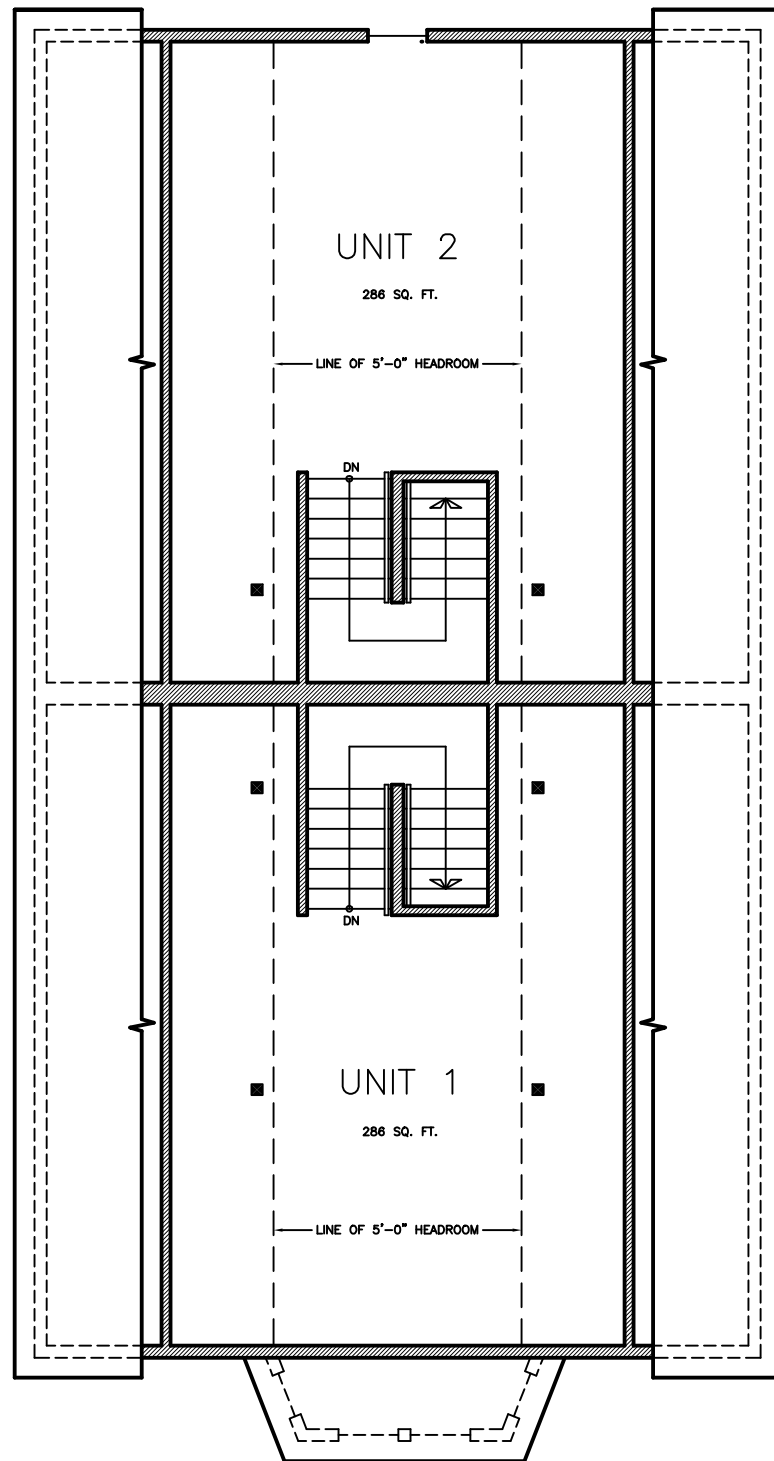

PROPOSED ATTIC PLAN

SCALE: 1/8" = 1'-0"

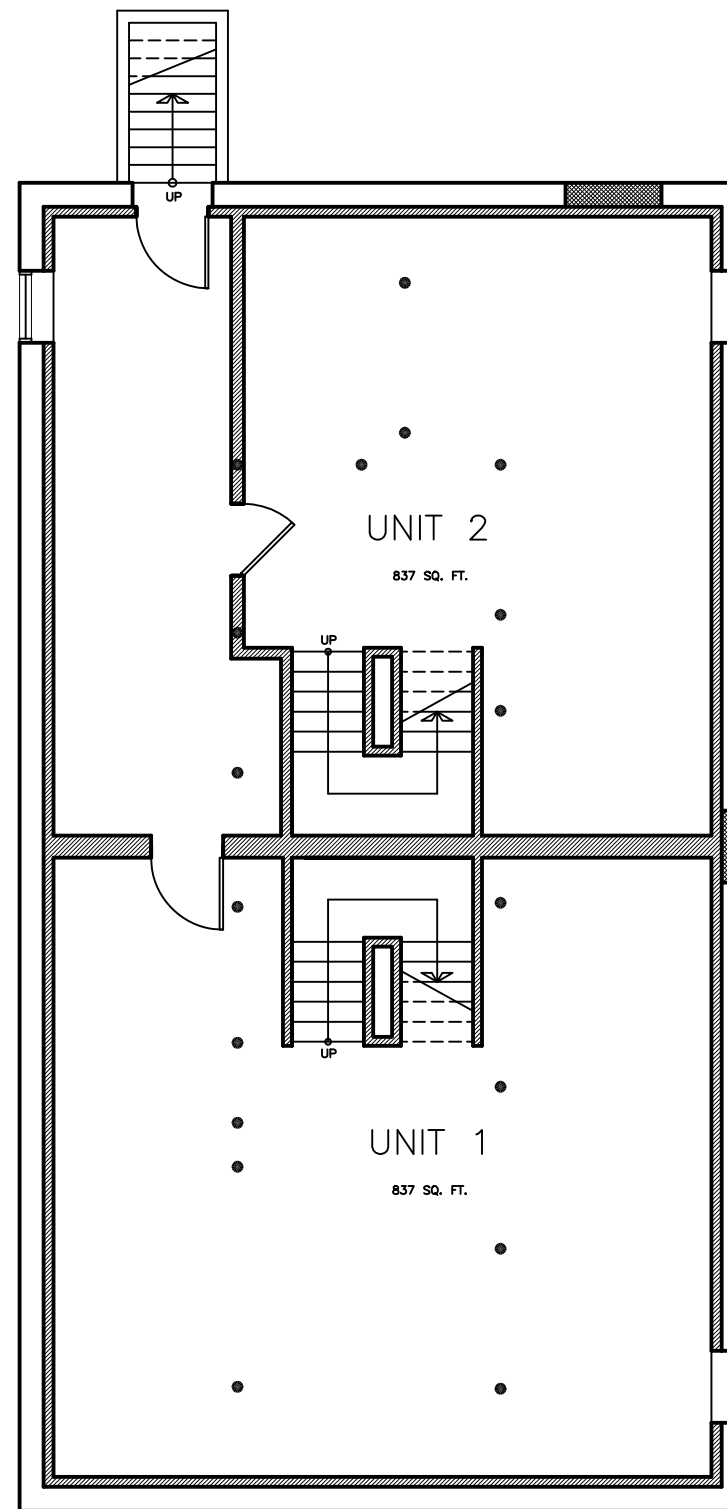

PROPOSED BASEMENT PLAN

SCALE: 1/8" = 1'-0"

14-16 TEMPLE STREET
 NEWBURYPORT, MA

ISSUE DATE: 8/2/2018

JOB NUMBER: V18-12

A-5