




4"X 4" GRANITE BOUND 4 FEET IN LEGTH
EMBED BOUND 3' INTO GROUND LEAVING TOP
OF BOUND 1 FOOT ABOVE FINAL GRADE

ENTRY SIGN

NO DISTURB ZONE SIGN

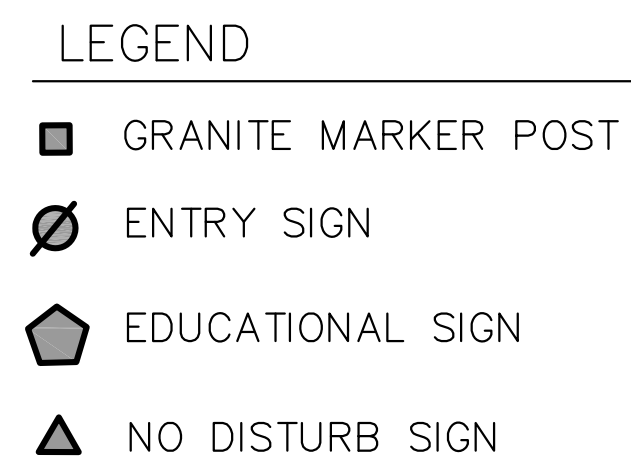

—GRANITE MARKER POST (TYP.)

EDUCATIONAL
SIGN(TYP.)

ENTRY SIGN-
(TYP.)

~~NO~~ DISTURB
SIGN(TYP.)

GRANITE MARKER POST (TYP.)



PROJECT TEAM

18 BOYD DRIVE,
SUBDIVISION
NEWBURYPORT, MA

PROJECT INFO

[illegible]

SIGNAGE AND MONUMENT PLAN

SHEET NAME:

SHEET NO:

DR BY: WAK

CHK BY: SBS

PROJ NO: 2015-063

DATE: JAN. 9, 2018

SCALE: 1"=40'