
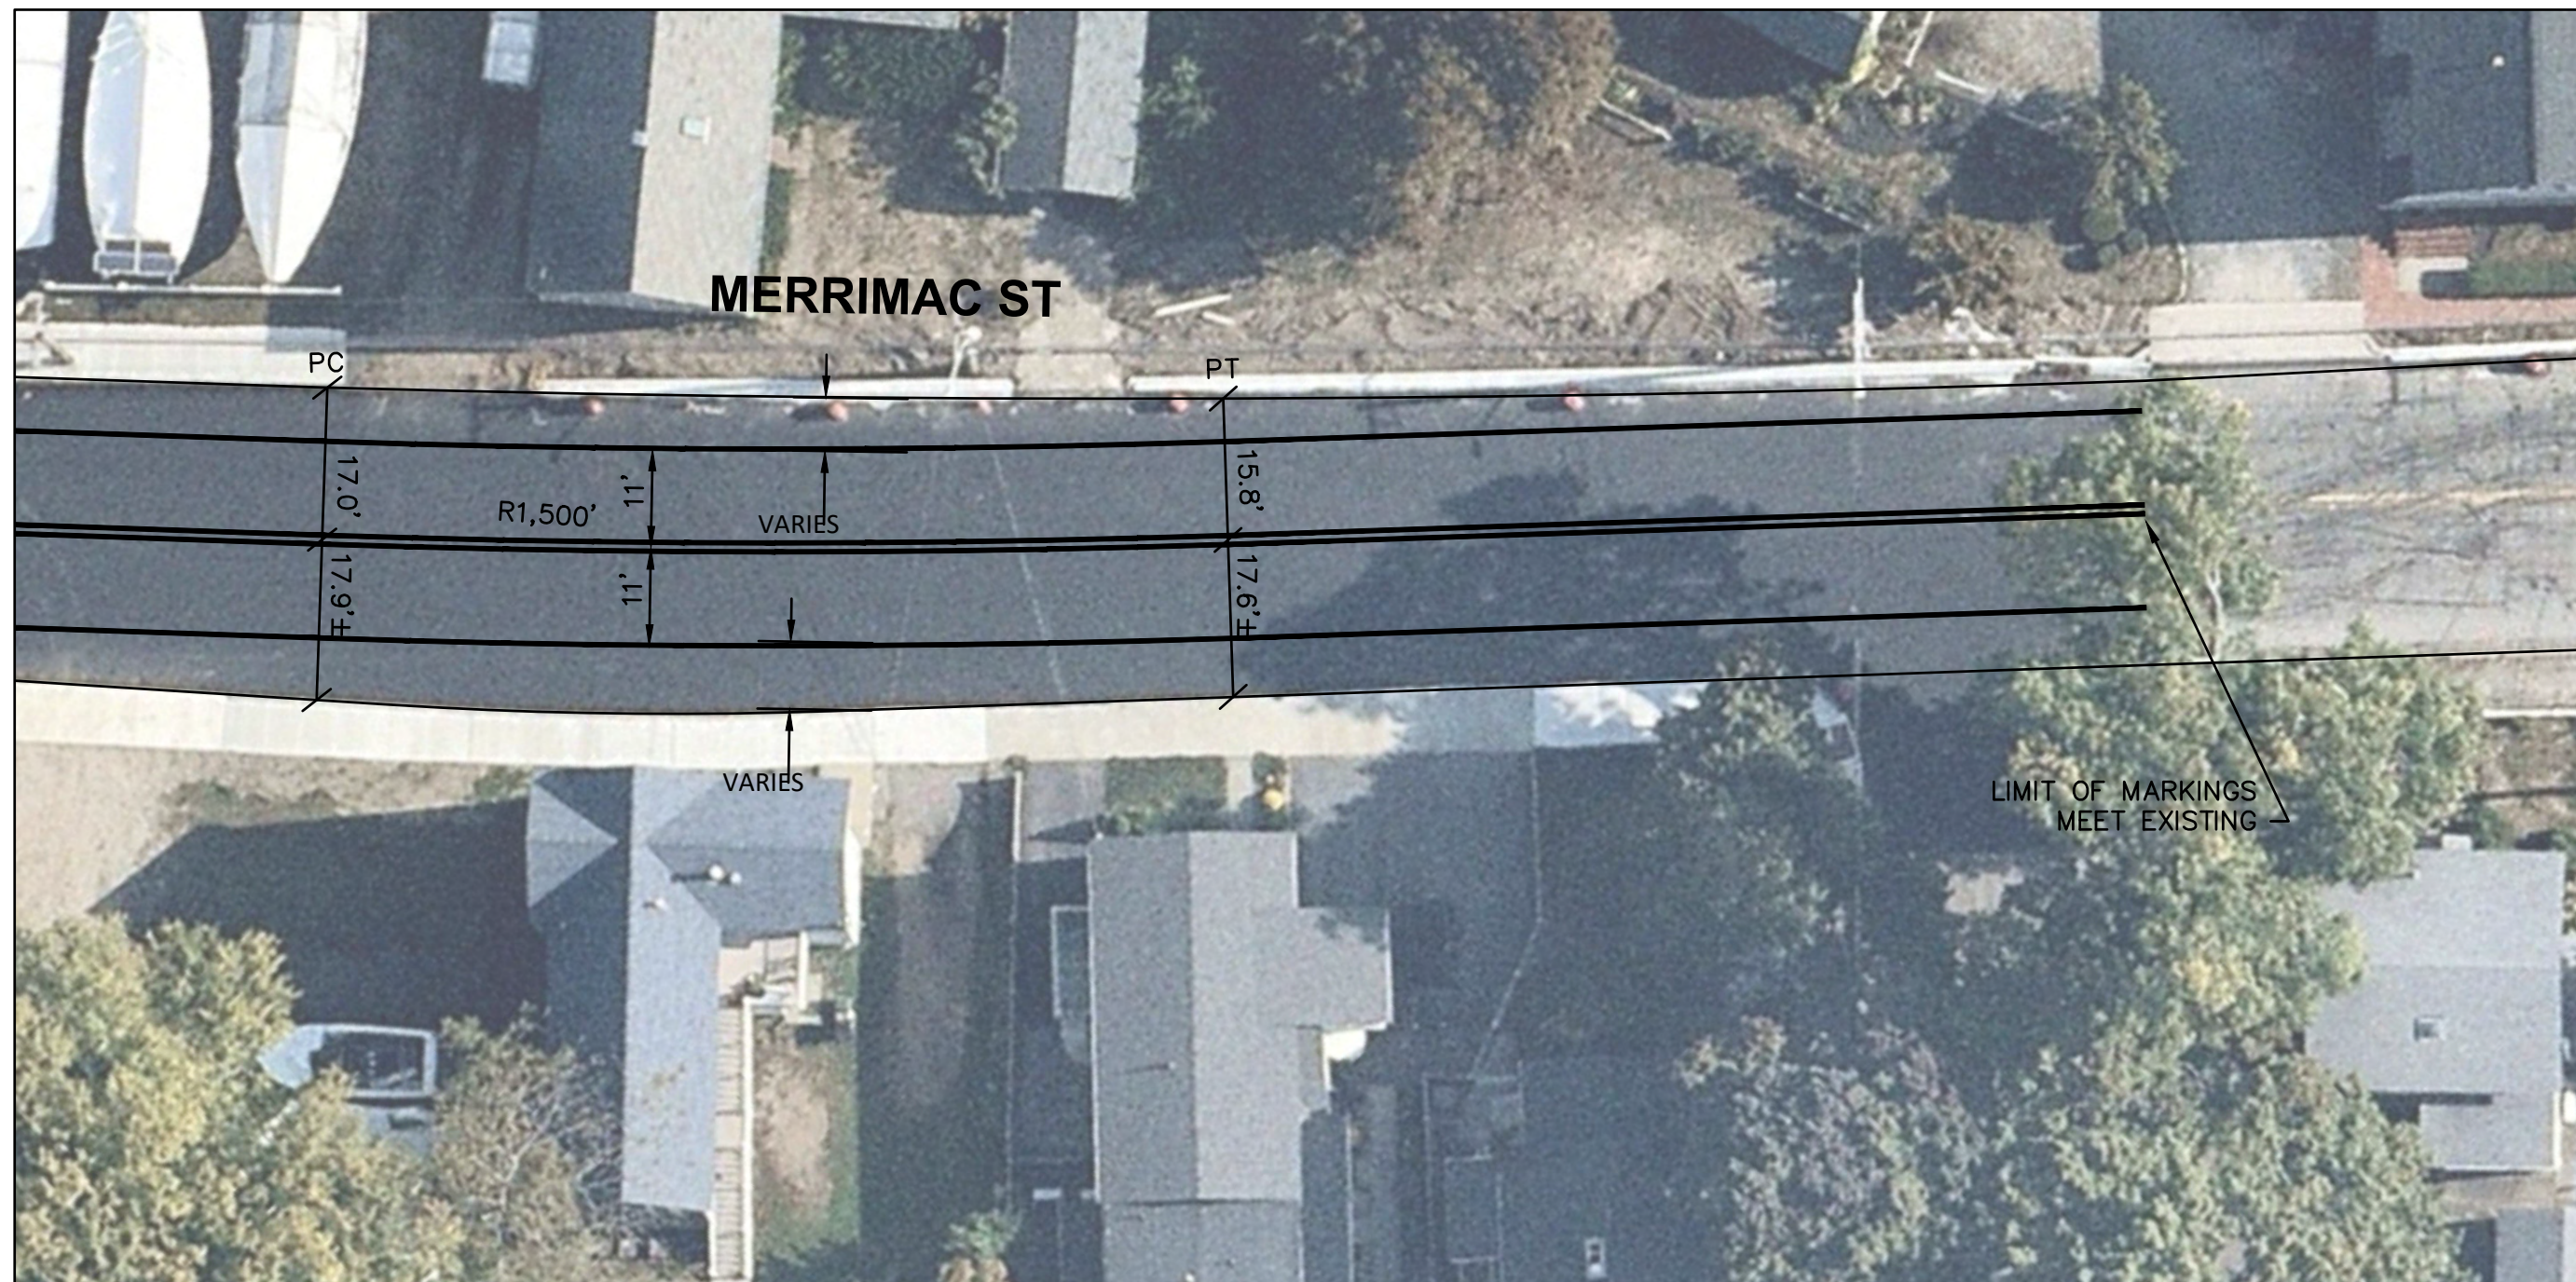


4/28/2021 11:09 AM ##### TEMPLATE (#####) CIVIL 3D (####) PLOTSTYLE (DPSZ.CTB) USER(JEWHITE) ##### MERRIMAC ST. REPAVING 2020 DESIGN DWGS CONCEPTS BETA NOV 2020 PAVT MARKING MERRIMAC ST STRIPING_V2 - STANDARD RECREATED STRIPING PLAN FOR DPSZ PLOTTING 1.DWG

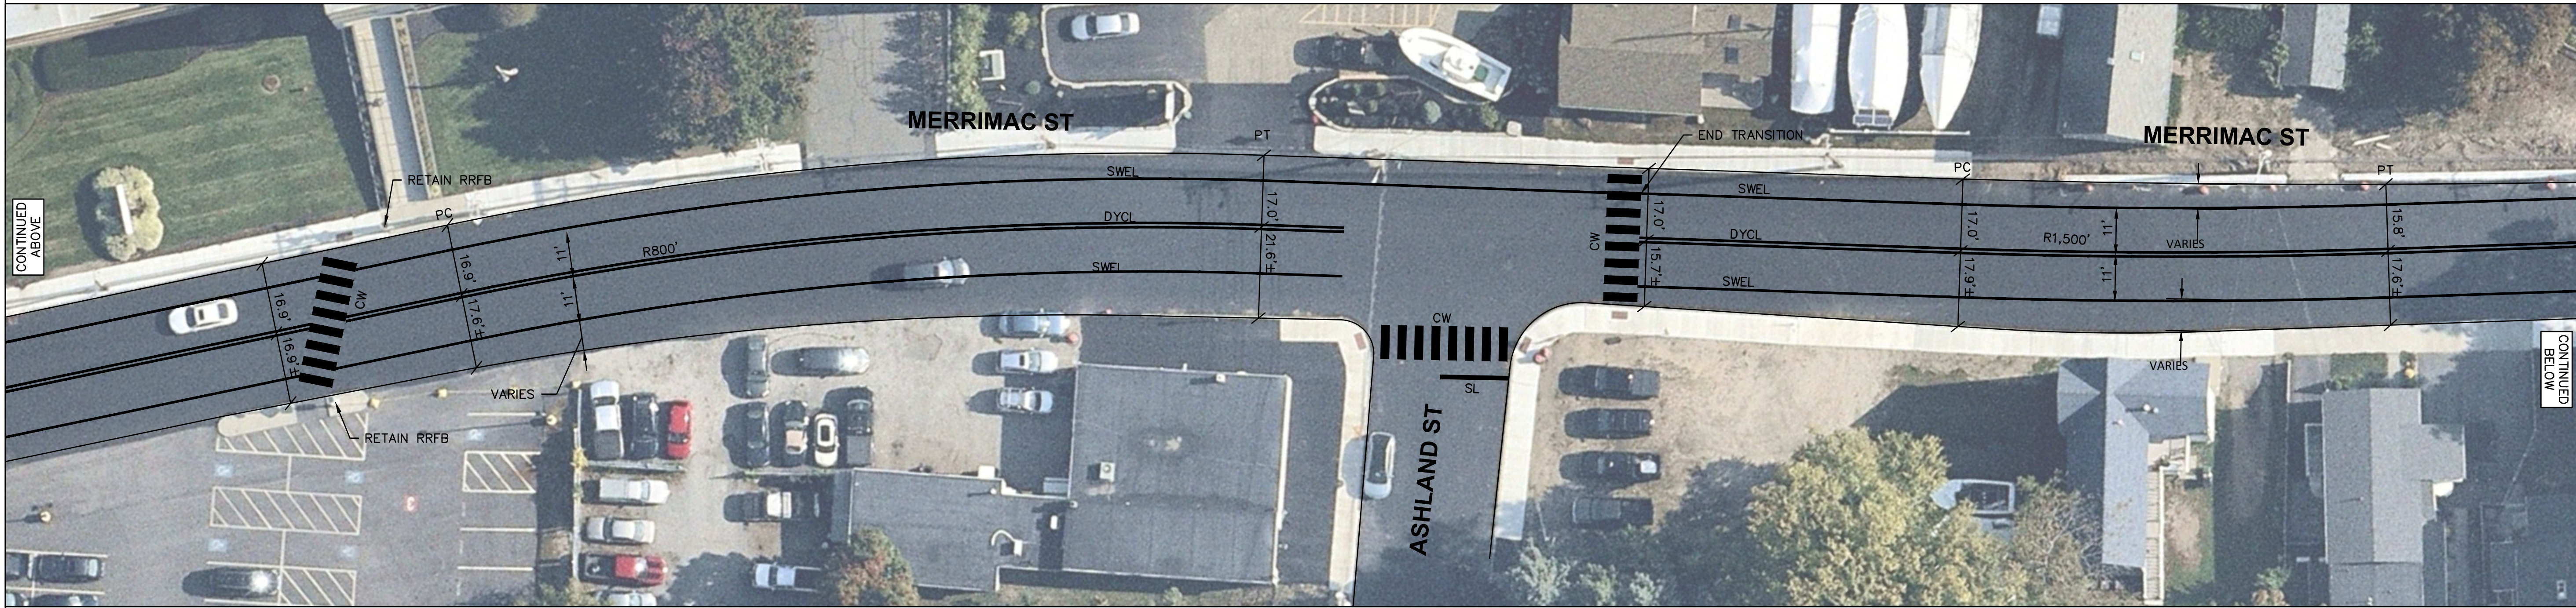

PREPARED BY
REGISTERED PROFESSIONAL
SUBCONSULTANT
AERIAL IMAGERY SOURCE: NEARMAP
AERIAL IMAGERY DATE: SEPTEMBER 2020

PROJECT
Merrimac Street
DRAFT BY CITY
ENGINEERING DEPT
4-22-21

TITLE
**Pavement Marking and
Signing Plan**

NO.	REVISIONS	DATE

DRAWN BY: TAD
DESIGNED BY: TAD
CHECKED BY: DJ
ISSUE DATE: 11/06/2020
BETA JOB NO.: 7371
SCALE
HOR. SCALE IN FEET: 1"=20'
VER. SCALE IN FEET: 1"=4'
UNLESS OTHERWISE NOTED OR CHANGED BY REPRODUCTION

SHEET NO.
4 OF 4