



FRONT ELEVATION 1/4" = 1'-0"

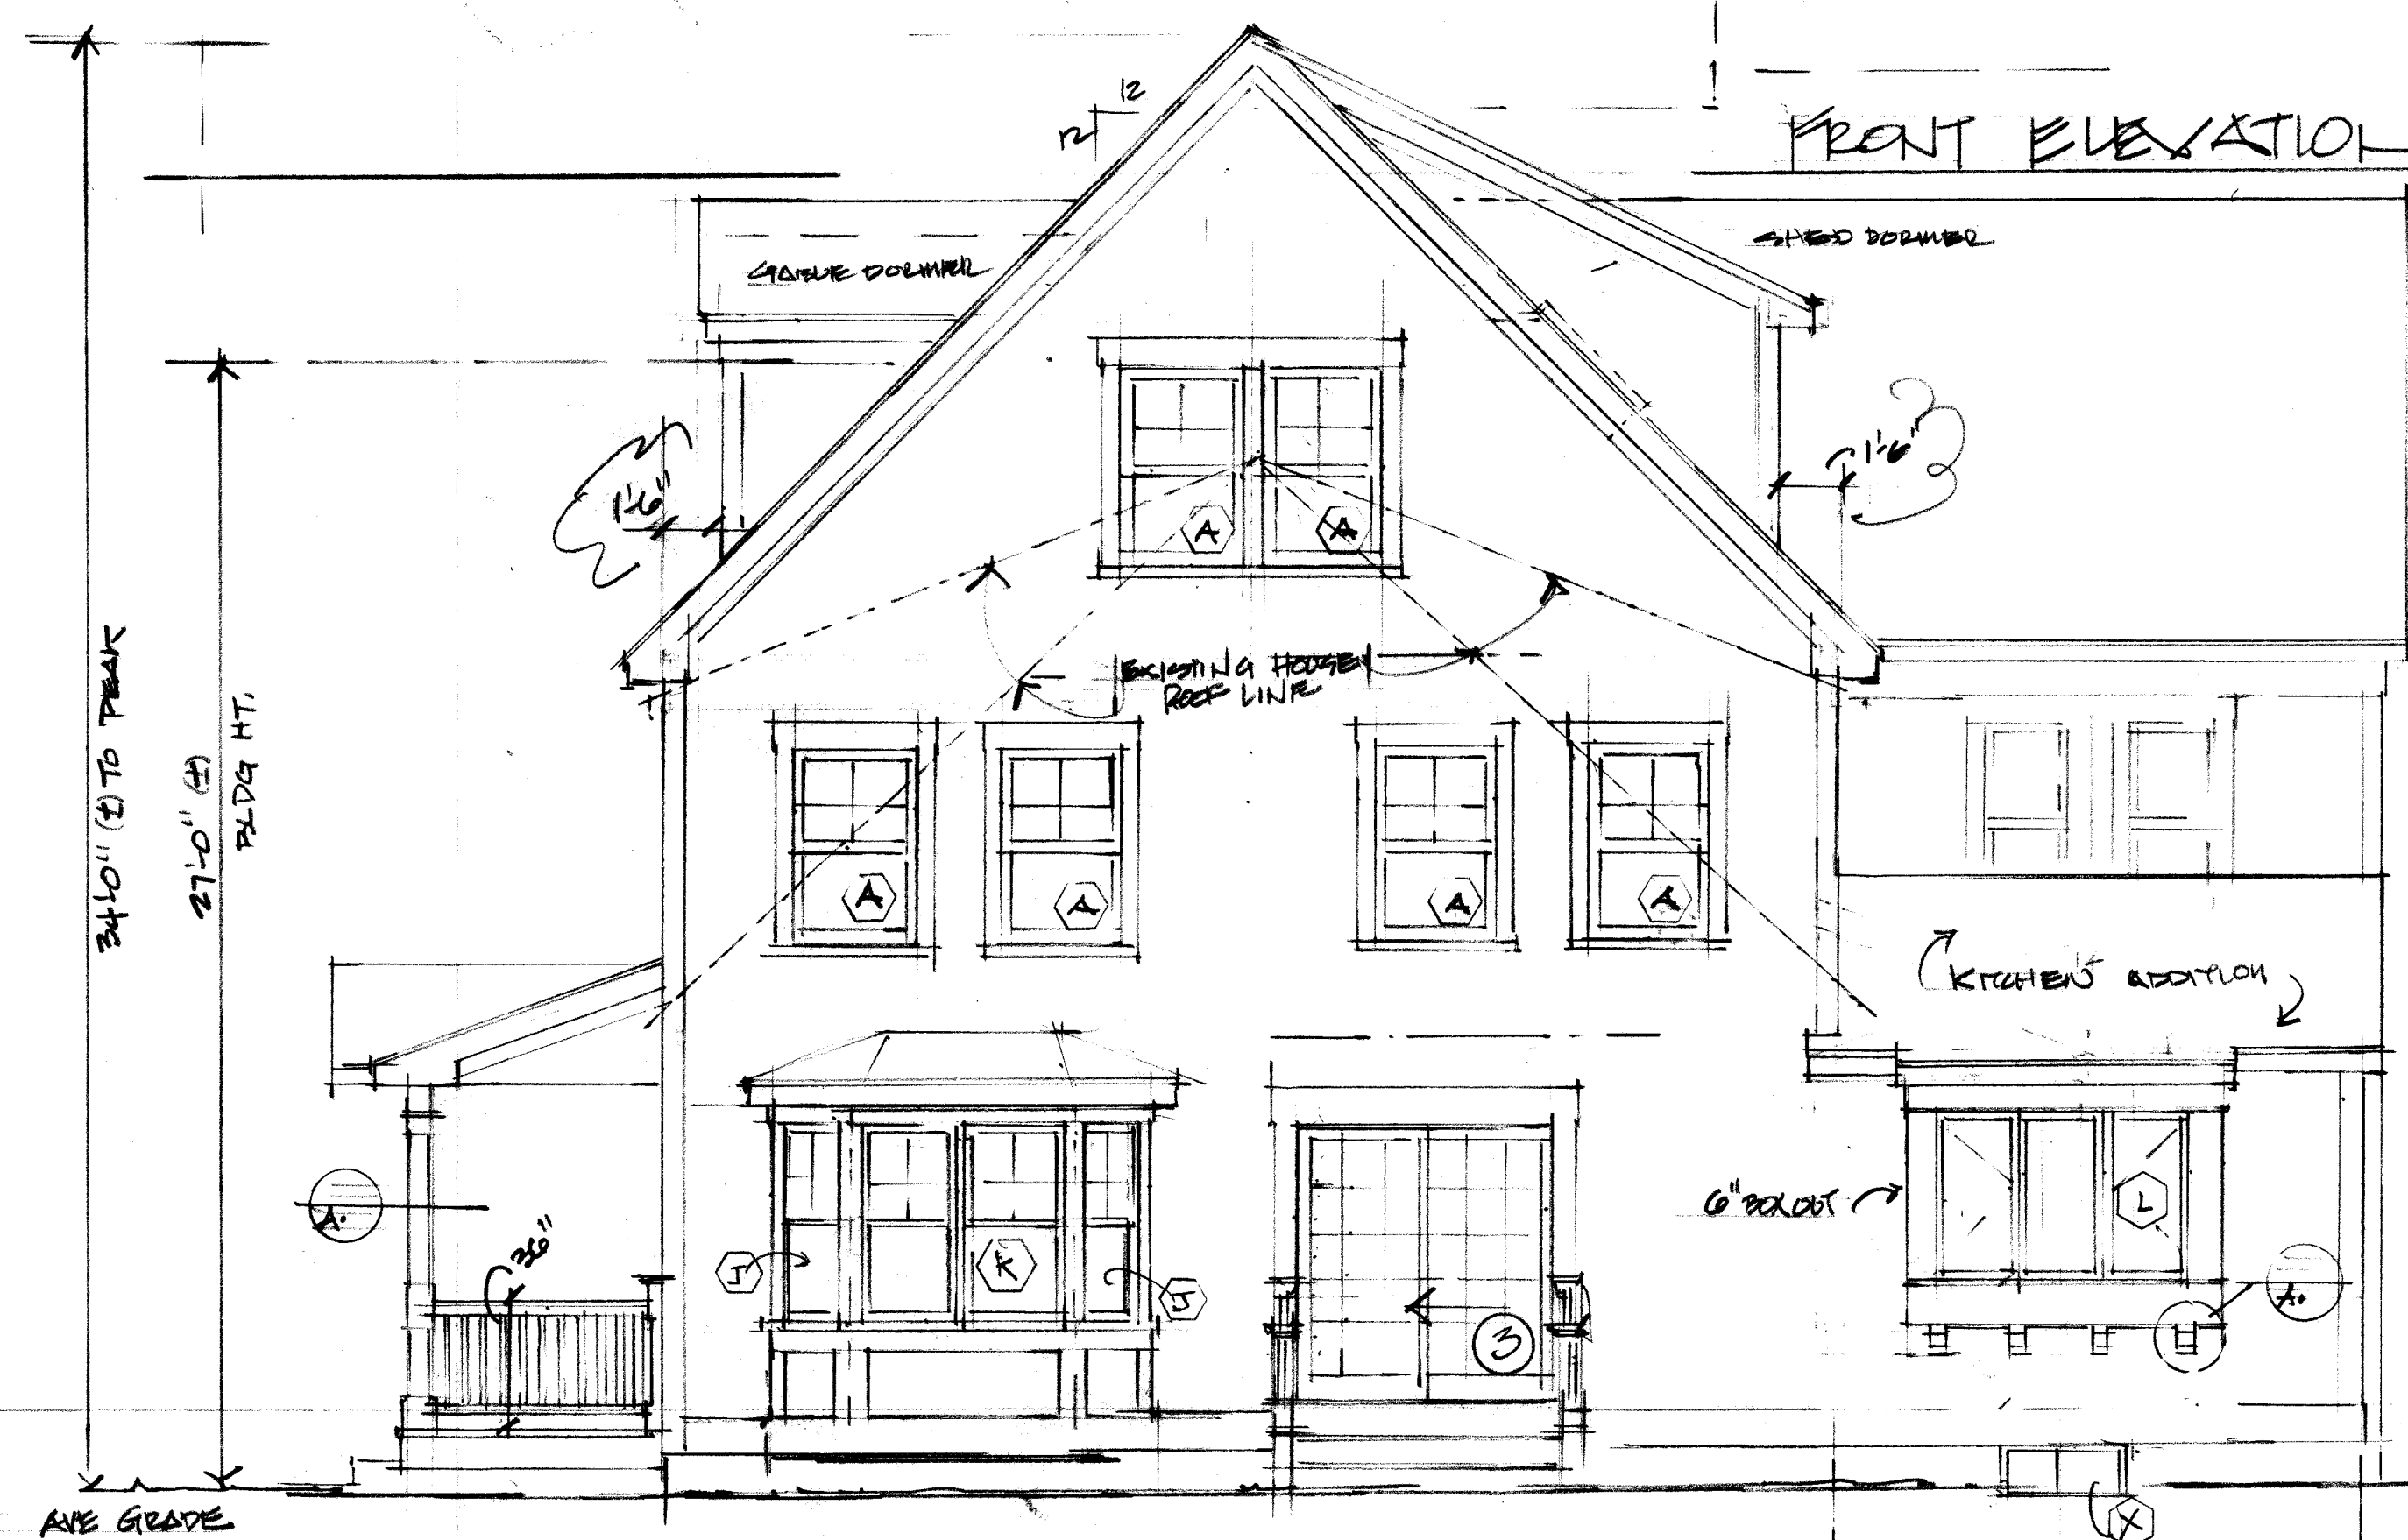

RIGHT SIDE ELEVATION 1/4" = 1'-0"

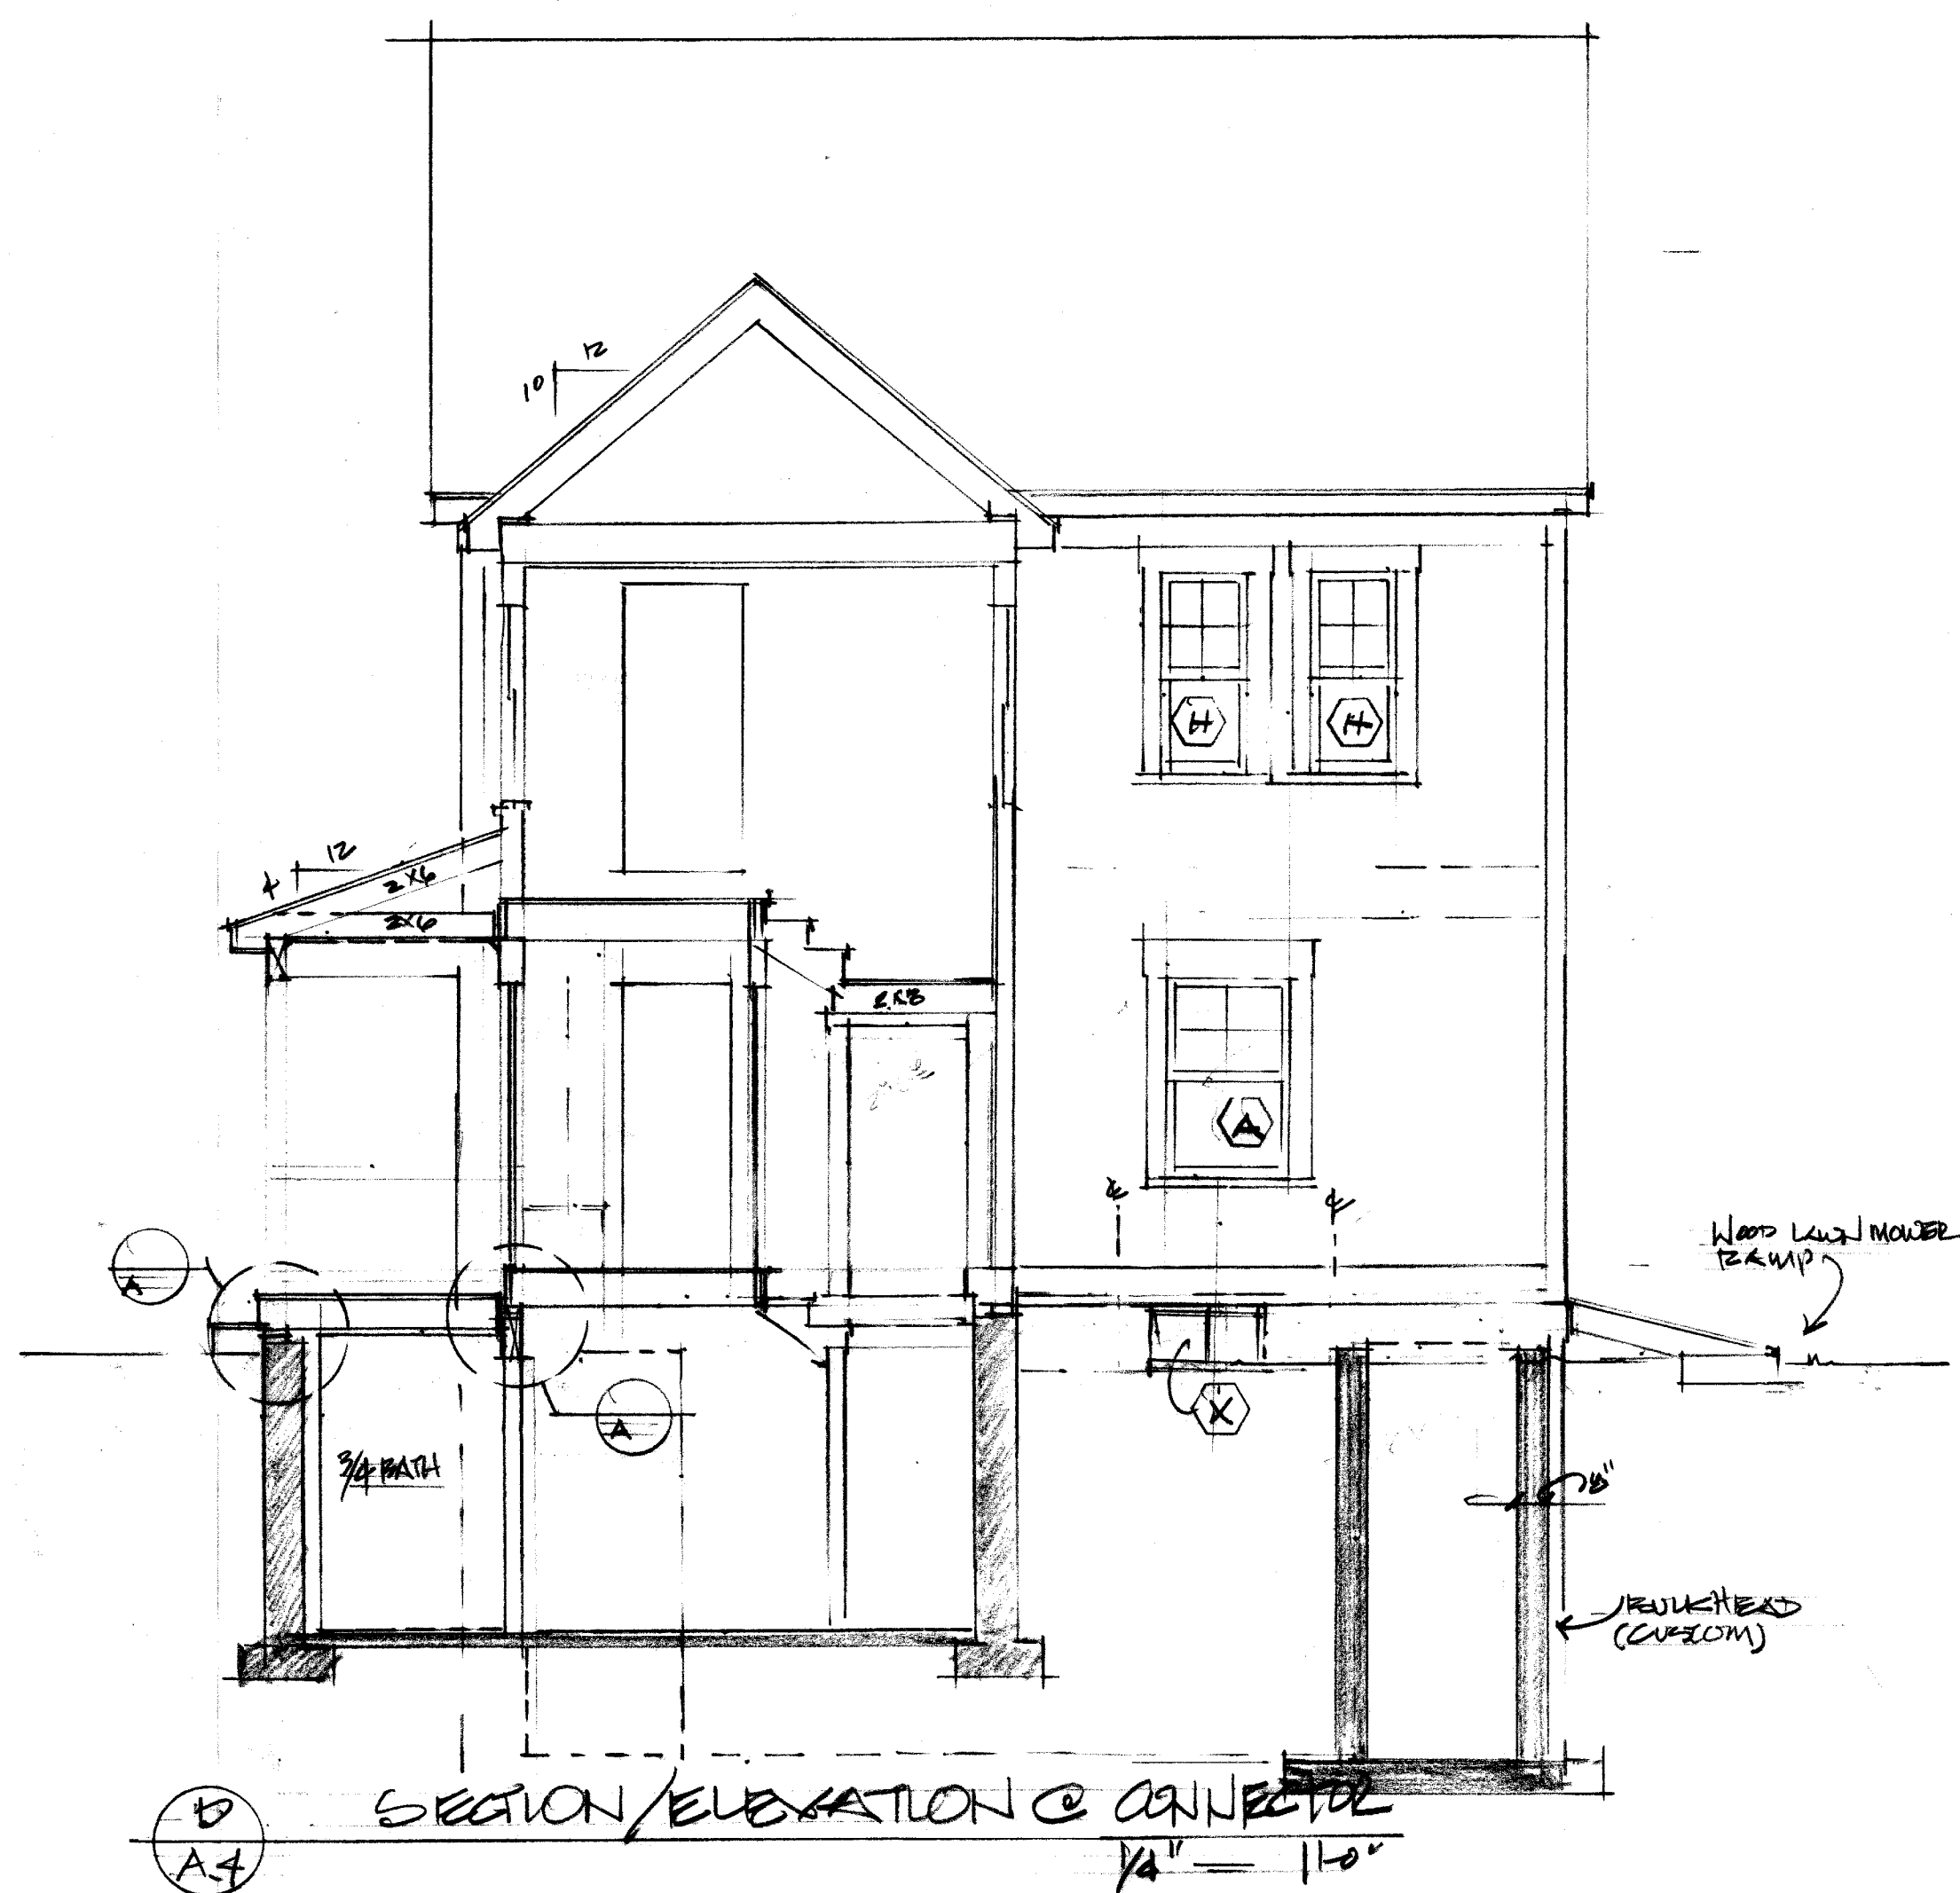

SECTION/ELEVATION @ CONNECTOR 1/4" = 1'-0"

JUNE 11th 2021

A4

Pacilian Residence
 10 Sylvester Street, Newburyport, MA
 Brian A. Libby Architect Northeast office
 1251 Linda Vista Blvd. (520) 906-2521 (cell)
 Oro Valley, AZ 85704-3609 Web: BrianALibby.com

All work shall meet State Building Codes. The D.C. shall field verify dimensions before construction. Notify immediately the Architect of Discrepancies. The drawings are diagrammatic and form the basis for construction. All work and construction shall be performed under the direct supervision of personnel licensed by the State and local authorities. The D.C. & Owner agree to hold harmless the Architect from all errors and omissions, unless entering into an agreement for the Administration of the Construction Contract and, any claims against the Architect shall not exceed the amount paid the Architect for the services rendered for the project.

ELEVATIONS - SECTION