

THE MACMILLAN RESIDENCE

AT


16 HIGHLAND AVE.
NEWBURYPORT, MA 01950

ARCHITECT:

SCOTT M. BROWN

29 WATER STREET,
SUITE 209
NEWBURYPORT, MA 01950
T. 978.465.3535


WWW.SCOTTBROWNSARCHITECT.COM

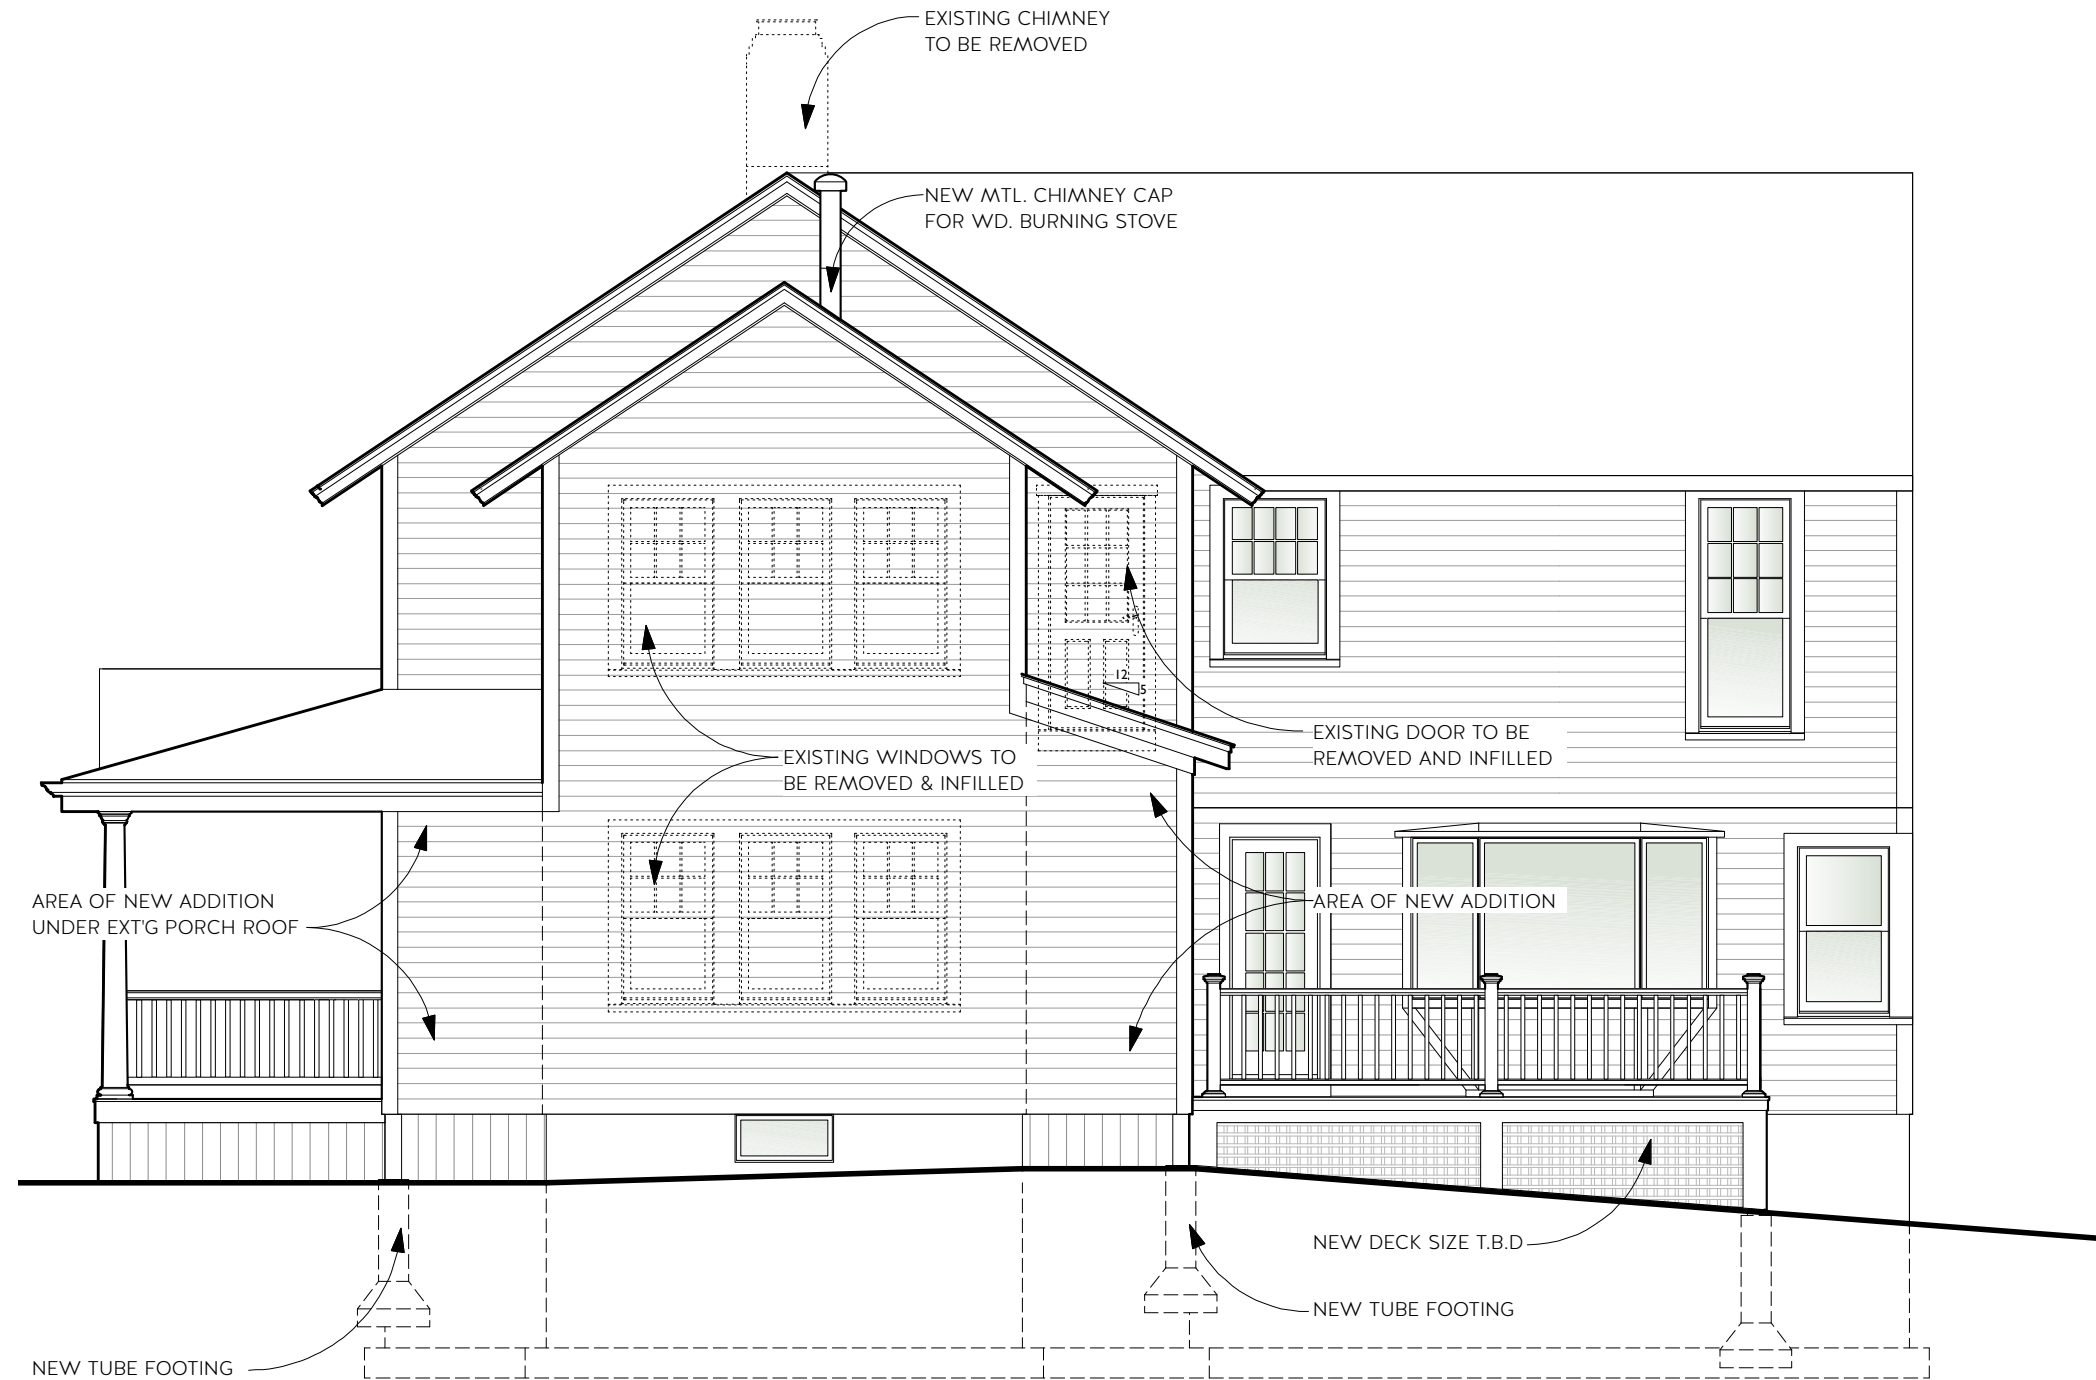

| MARK | DATE | REVISIONS |
|------|---------|--------------------|
| | 1-22-18 | SCHEMATIC DESIGN |
| | 1-25-18 | SCHEMATIC DESIGN |
| | 2-13-18 | ISSUED FOR PRICING |
| | 3-30-18 | REVISIONS |
| | | |
| | | |
| | | |
| | | |
| | | |
| | | |
| | | |
| | | |
| | | |
| | | |
| | | |
| | | |
| | | |
| | | |

**RIGHT SIDE
ELEVATION**

SCALE : 3/16" = 1'-0"

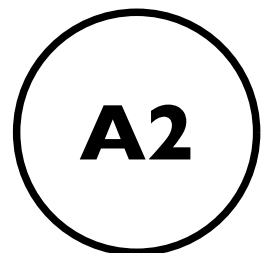

ADDITIONS/ALTERATIONS
TO:

THE MACMILLAN RESIDENCE

AT
16 HIGHLAND AVE.
NEWBURYPORT, MA 01950

ARCHITECT:

SCOTT M. BROWN

29 WATER STREET,
SUITE 209
NEWBURYPORT, MA 01950
T. 978.465.3535

WWW.SCOTTBROWNNARCHITECT.COM

| MARK | DATE | REVISIONS |
|------|----------|-----------|
| | 12-06-17 | AS BUILT |
| | | |
| | | |
| | | |
| | | |
| | | |
| | | |
| | | |
| | | |
| | | |
| | | |

**EXISTING
FRONT ELEVATION**

SCALE : 1/4" = 1'-0"

