

LOCUS MAP  
Not to Scale



**PLANT LIST**

**SYMBOL**

**TREES**

- AR
- AR-1
- BN

**SHRUBS/SMALL TREES**

- SD
- SD-1
- AC
- CS
- CS-1
- CS-2

**SEED MIX**

- LOW MOW FESCUE
- NEW ENGLAND SHOWY WILDFLOWER MIX
- CONSERVATION MIX

| QTY | BOTANICAL NAME           | COMMON NAME           | SIZE            | REMARKS   |
|-----|--------------------------|-----------------------|-----------------|---|
| 18  | ACER RUBRUM              | RED MAPLE             | 3 - 3.5" CAL.   |   |
| 6   | ACER RUBRUM              | RED MAPLE             | 1 - 1.5" CAL.   | IN INVASIVE CONTROL AREA  |
| 1   | BETULA NIGRA 'DURA HEAT' | DURA HEAT RIVER BIRCH | 10 - 12- HEIGHT | MULTI-STEM 3-5 STEM   |
| 8   | SALIX DISCOLOR           | PUSSY WILLOW          | 1 - 1.5" CAL.   |   |
| 30  | SALIX DISCOLOR           | PUSSY WILLOW          | TUBLINGS        | FILL IN CAPS, AND IN INVASIVE CONTROL AREAS                     |
| 2   | AMELANCHIER CANADENSIS   | SERVICEBERRY          | 2 - 2.5" CAL.   |   |
| 6   | CORNUS SERICIA           | REDOSIER DOGWOOD      | 5 GAL           | 4' TRIA. SPACING  |
| 10  | CORNUS SERICIA           | REDOSIER DOGWOOD      | 3-4'            | 6' ON CENTER, NEWP SOURCE AS SHOWN AND IN INVASIVE CONTROL AREA |
| 60  | CORNUS SERICIA           | REDOSIER DOGWOOD      | TUBLINGS        | FILL IN GAPS, NEWP SOURCE                                       |

AREAS NEAR BUILDING FOR MANICURED LOOK AND AREAS FOR VEHICLE OVERHANG  
SLOPES AND AREAS OUTSIDE BASINS  
BASINS/SWALES

**PROPOSED PLANTING TABLE & SURFACE TREATMENTS**

- CONSERVATION MIX
- LOW MOW FESCUE
- NEW ENGLAND SHOWY WILDFLOWER MIX
- INVASIVE CONTROL AREA
- PROPOSED BUILDING
- BITUMINOUS CONCRETE
- CEMENT CONCRETE

| REV | DATE | DESCRIPTION | BY | APP |
|-----|------|-------------|----|-----|
|     |      |             |    |     |

**MG**  
MCKENZIE  
ENGINEERING GROUP

Asinippi Office Park  
150 Longwater Drive, Suite 101  
Norwell, MA 02061  
P: 781.792.3900  
F: 781.792.0333  
www.mckeng.com

**SITE DEVELOPMENT PLANS  
PROPOSED MEDICAL BUILDING  
20 HENRY GRAF JR. ROAD  
NEWBURYPORT, MASSACHUSETTS**

PROFESSIONAL ENGINEER:

APPLICANT:  
SPORTS MEDICINE NORTH  
ORTHOPEDIC SURGERY, INC.  
C/O CONSERV GROUP, INC.  
110 STATE ROAD  
SAGAMORE BEACH, MASSACHUSETTS 02562


DRAWN BY: ESS  
DESIGNED BY: ESS  
CHECKED BY: BCM  
APPROVED BY: BCM  
DATE: MAY 27, 2020  
SCALE: NOT TO SCALE  
PROJECT NO.: 219-180  
DWG. TITLE:  
**LANDSCAPE  
MAINTENANCE  
PLAN**

DWG. NO.:  
**LA-1a**

NOT FOR CONSTRUCTION




# SHEET LA-2

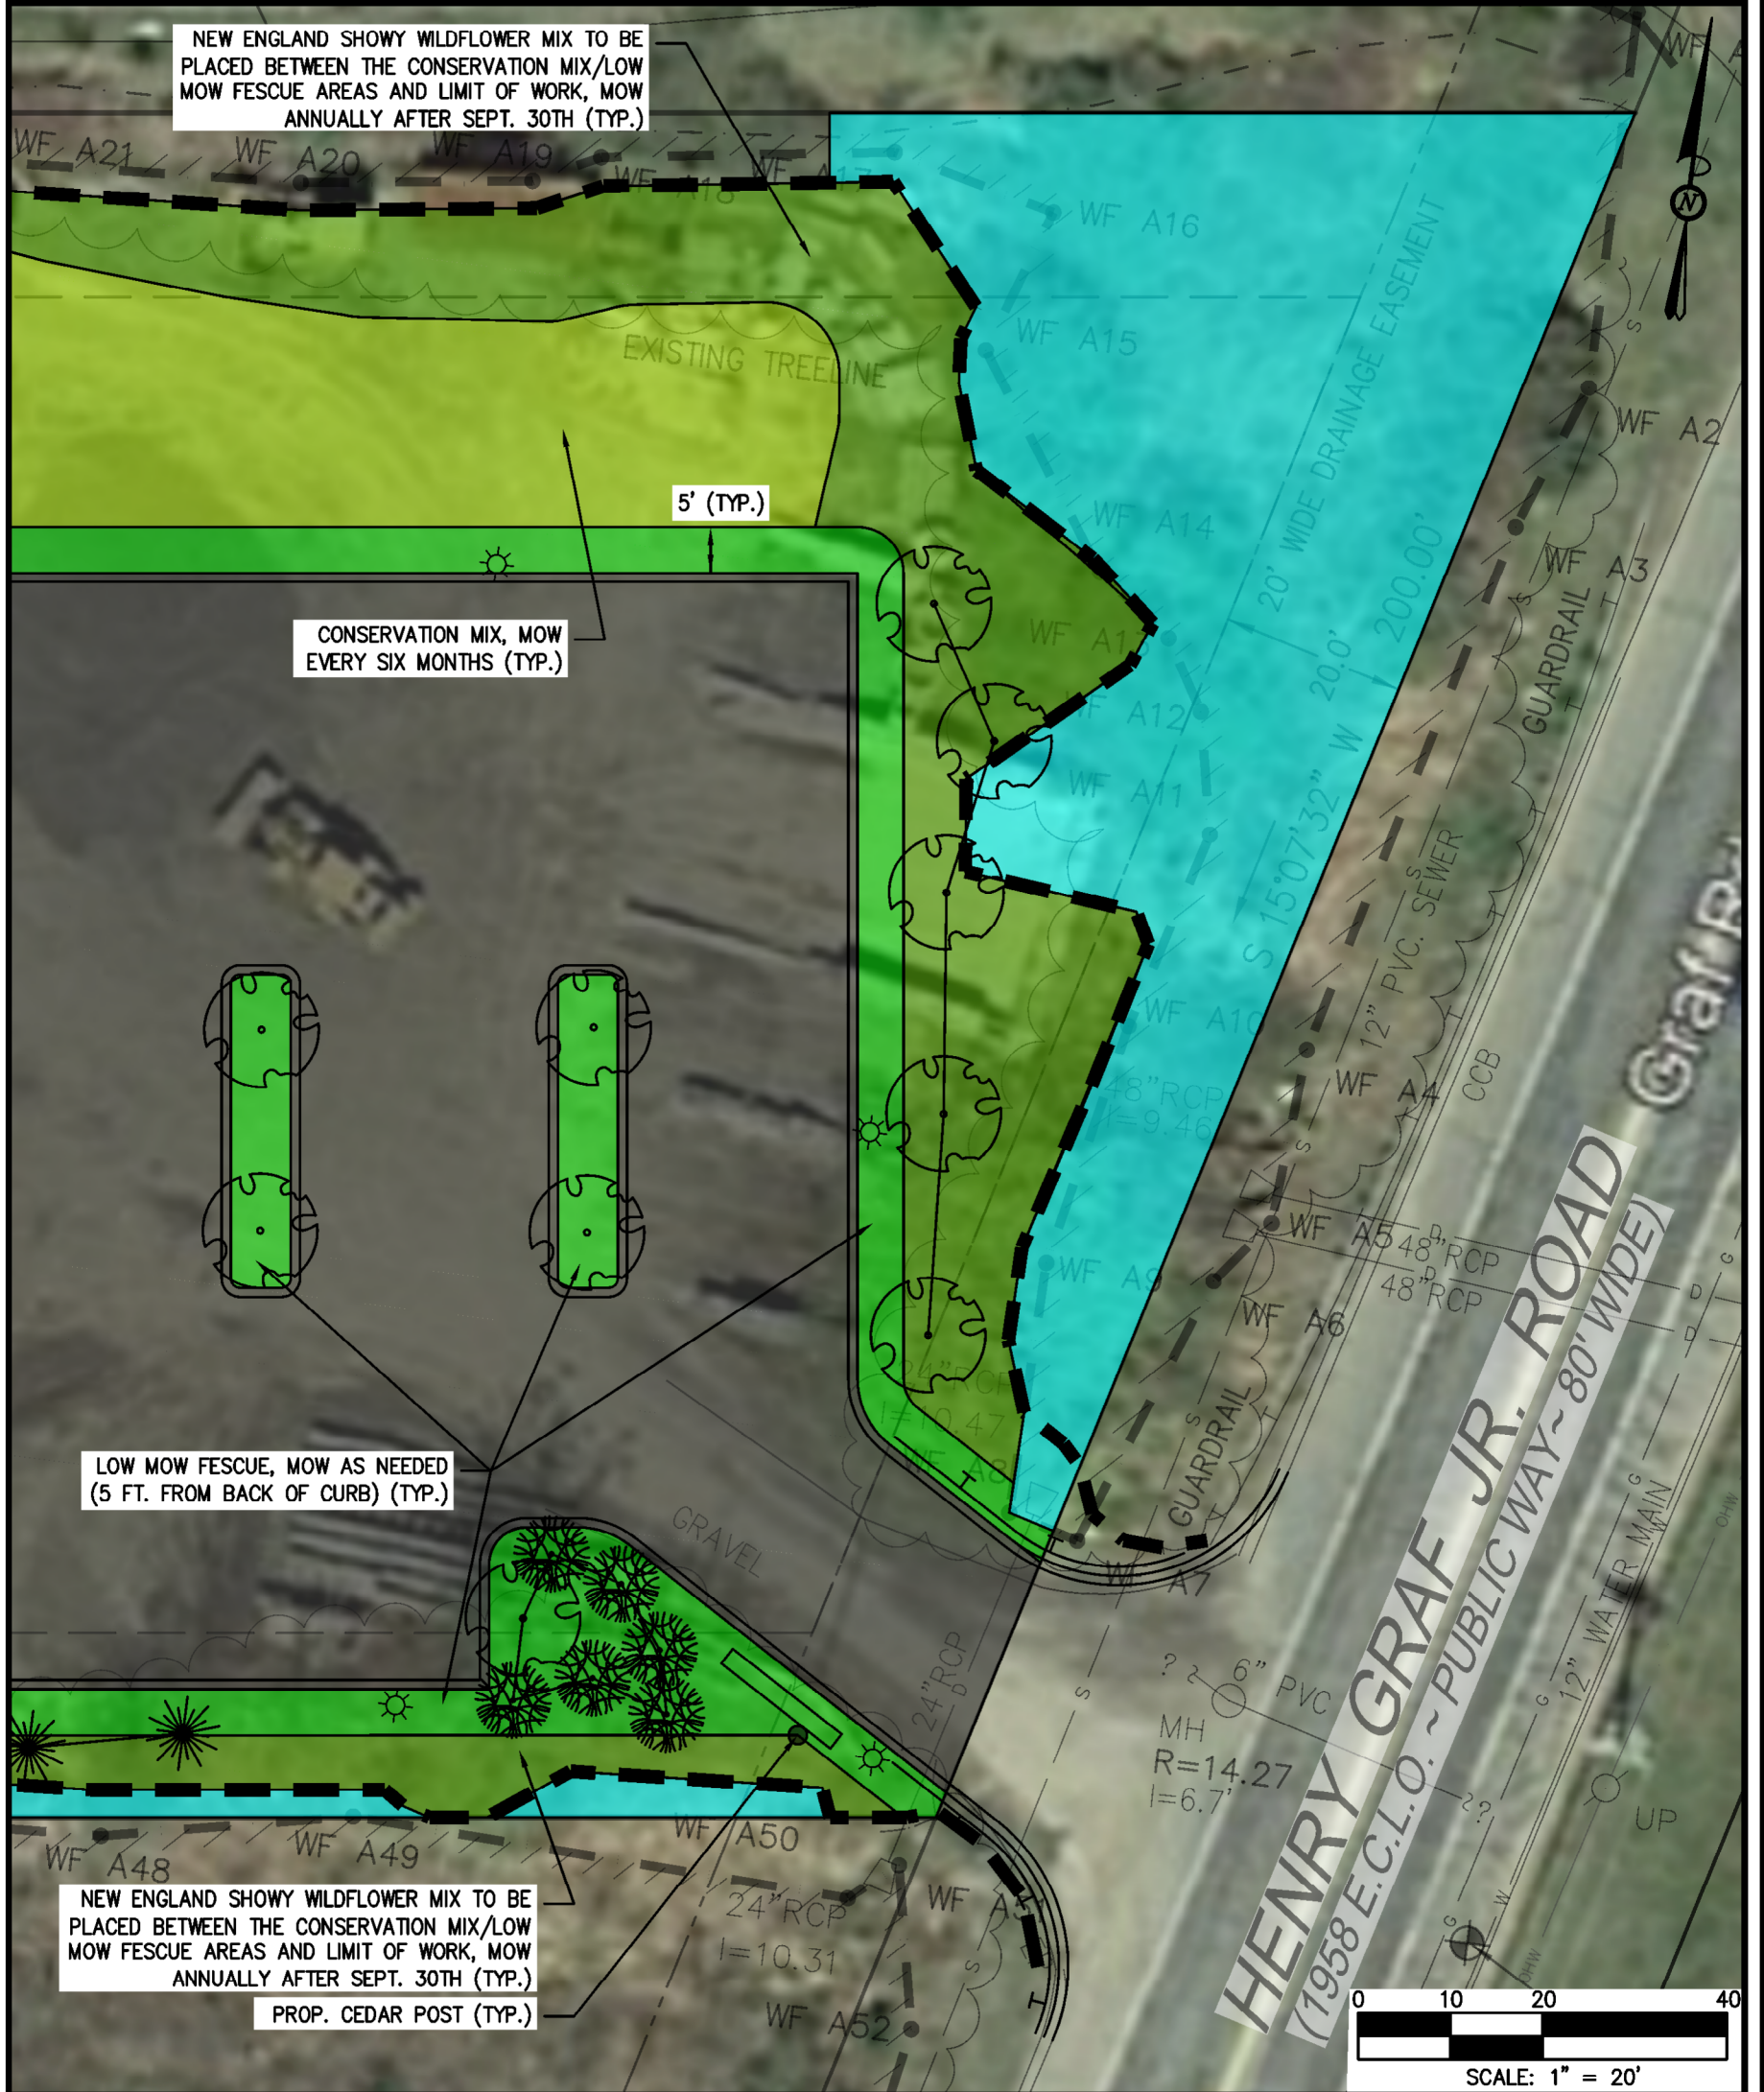

## LANDSCAPE MAINTENANCE PLANS 20 HENRY GRAF JR. ROAD NEWBURYPORT, MASSACHUSETTS

PREPARED BY:

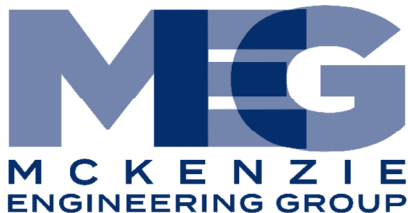

PROFESSIONAL CIVIL ENGINEERING AND LAND SURVEYING  
150 LONGWATER DRIVE, SUITE 101 TEL. (781) 792-3900  
NORWELL, MA 02061 FAX (781) 792-0333




DATE: MAY 27, 2020

SCALE: 1" = 20'

JOB No. 219-180



# SHEET LA-3

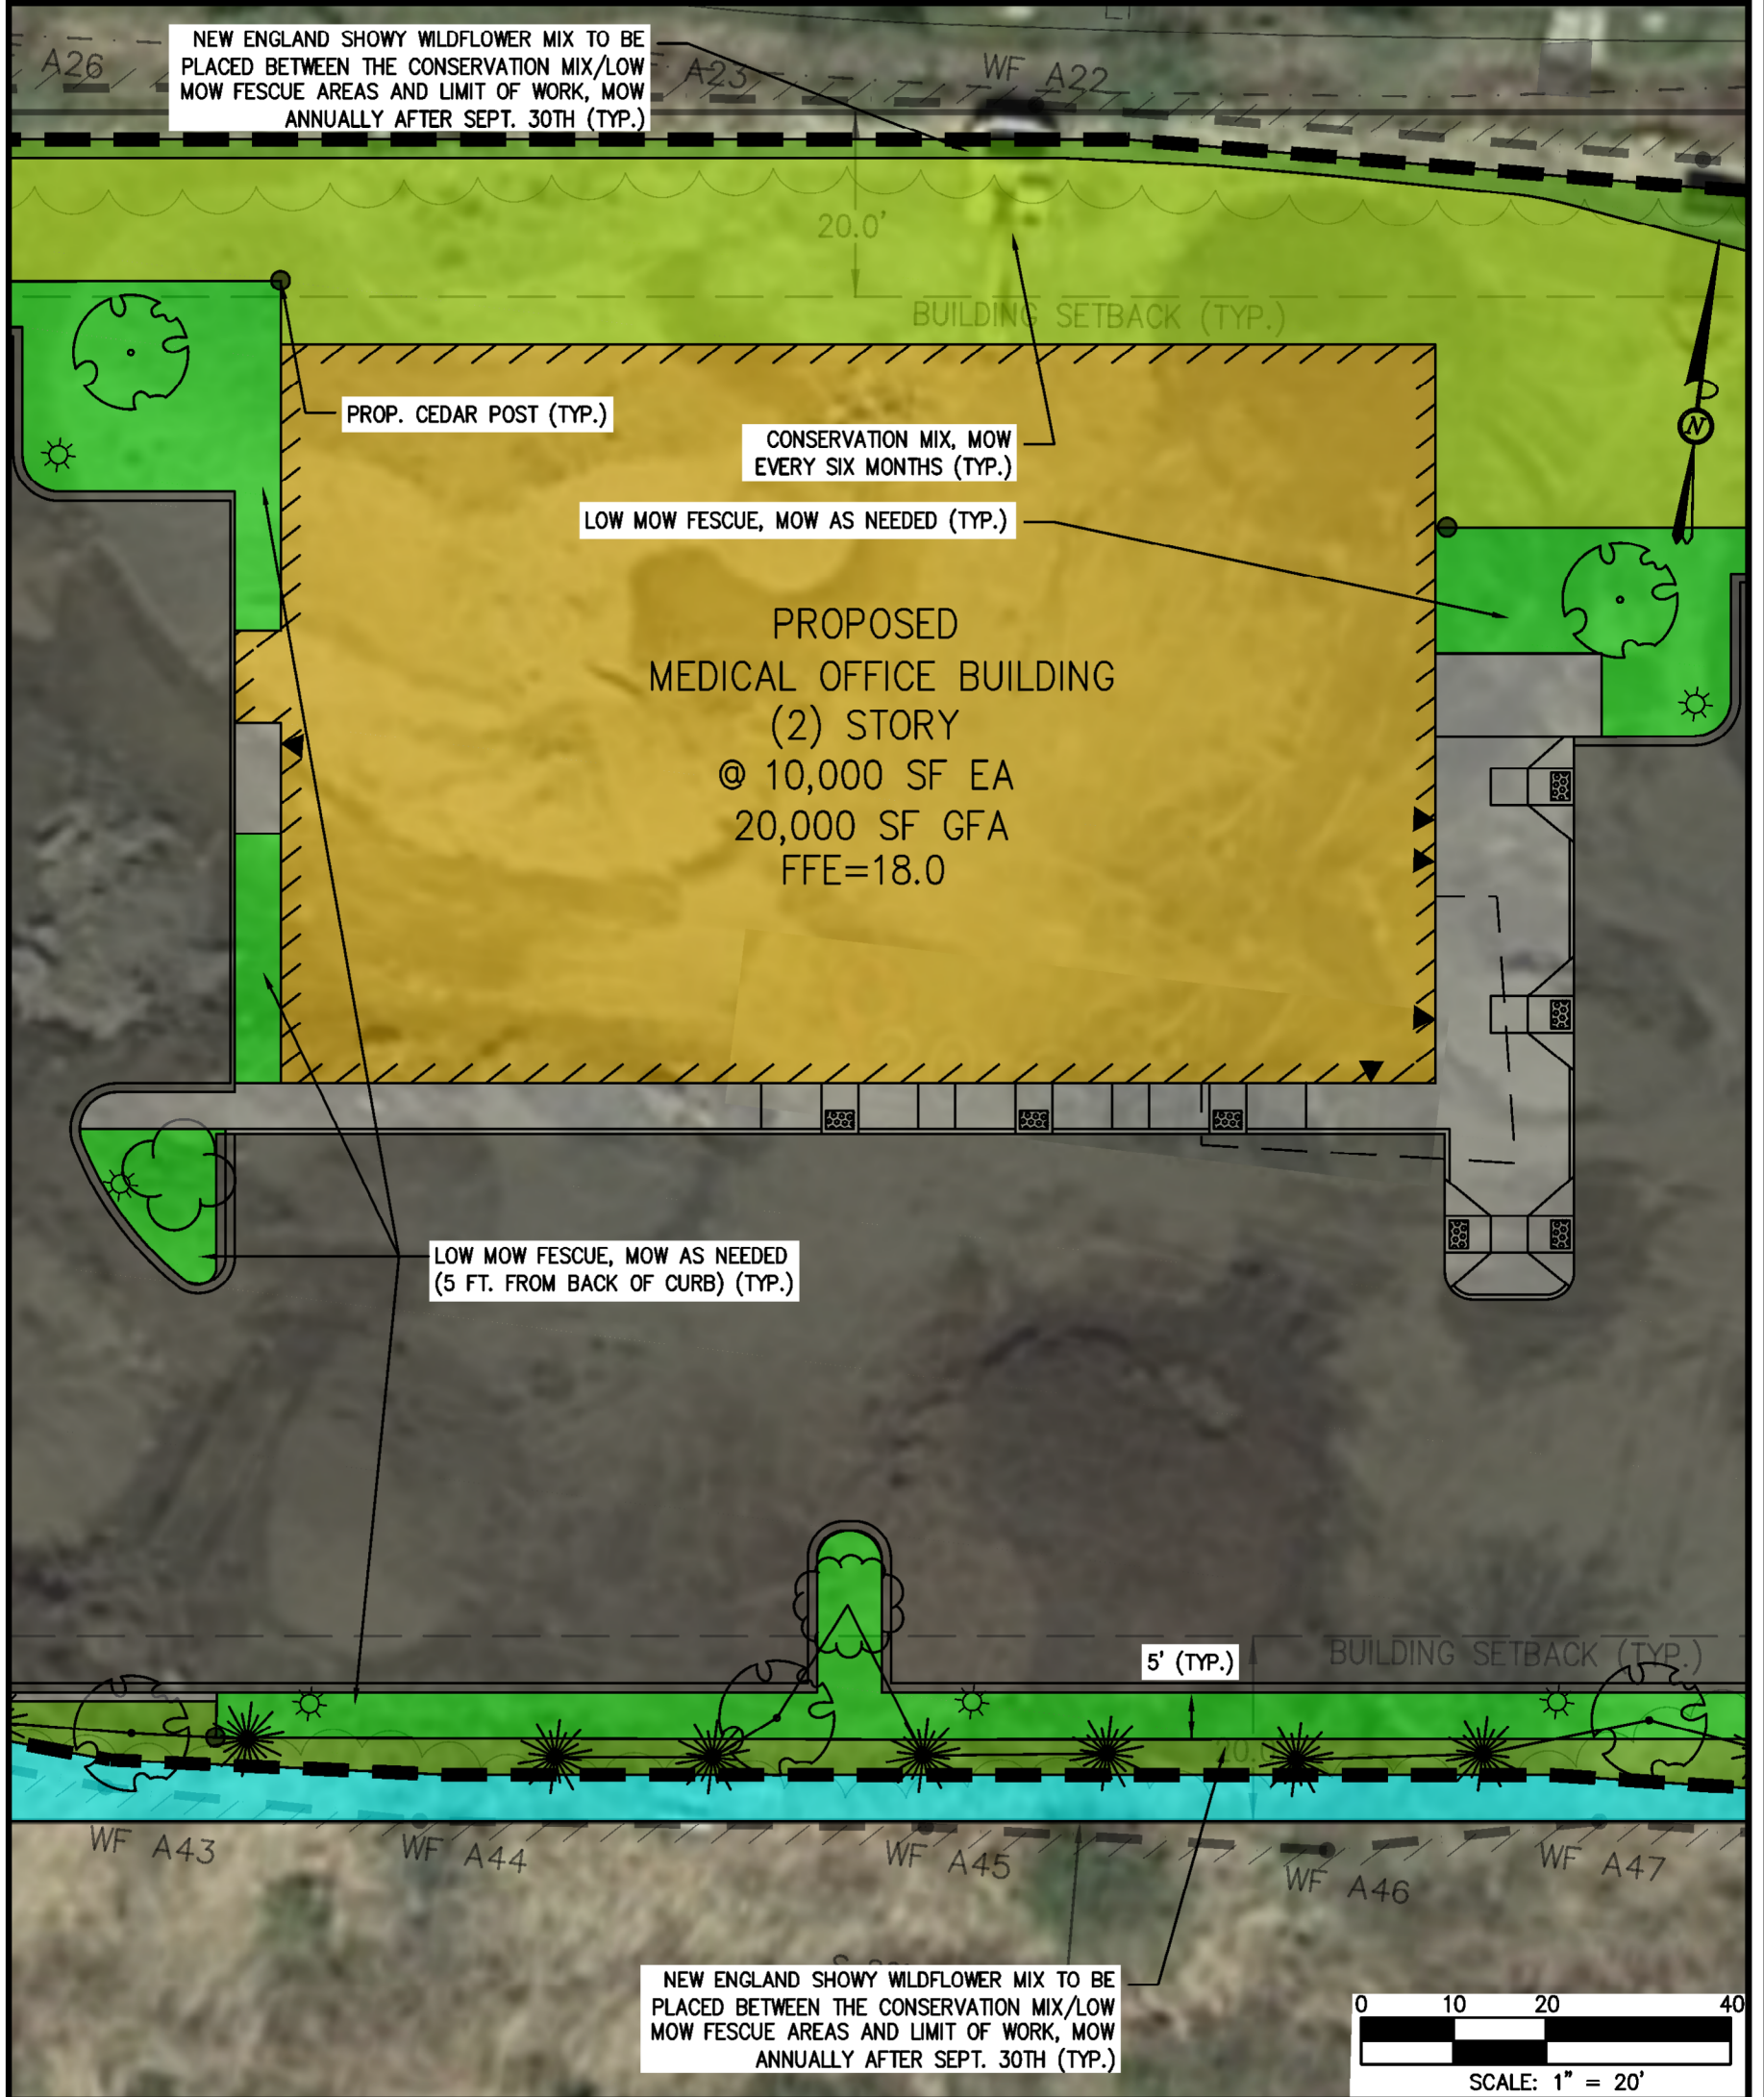

## LANDSCAPE MAINTENANCE PLAN 20 HENRY GRAF JR. ROAD NEWBURYPORT, MASSACHUSETTS

PREPARED BY:



PROFESSIONAL CIVIL ENGINEERING AND LAND SURVEYING

150 LONGWATER DRIVE, SUITE 101  
NORWELL, MA 02061

TEL. (781) 792-3900  
FAX (781) 792-0333



DATE: MAY 27, 2020

SCALE: 1" = 20'

JOB No. 219-180



