



NU KITCHEN - 21 PLEASANT ST., NEWBURYPORT MA

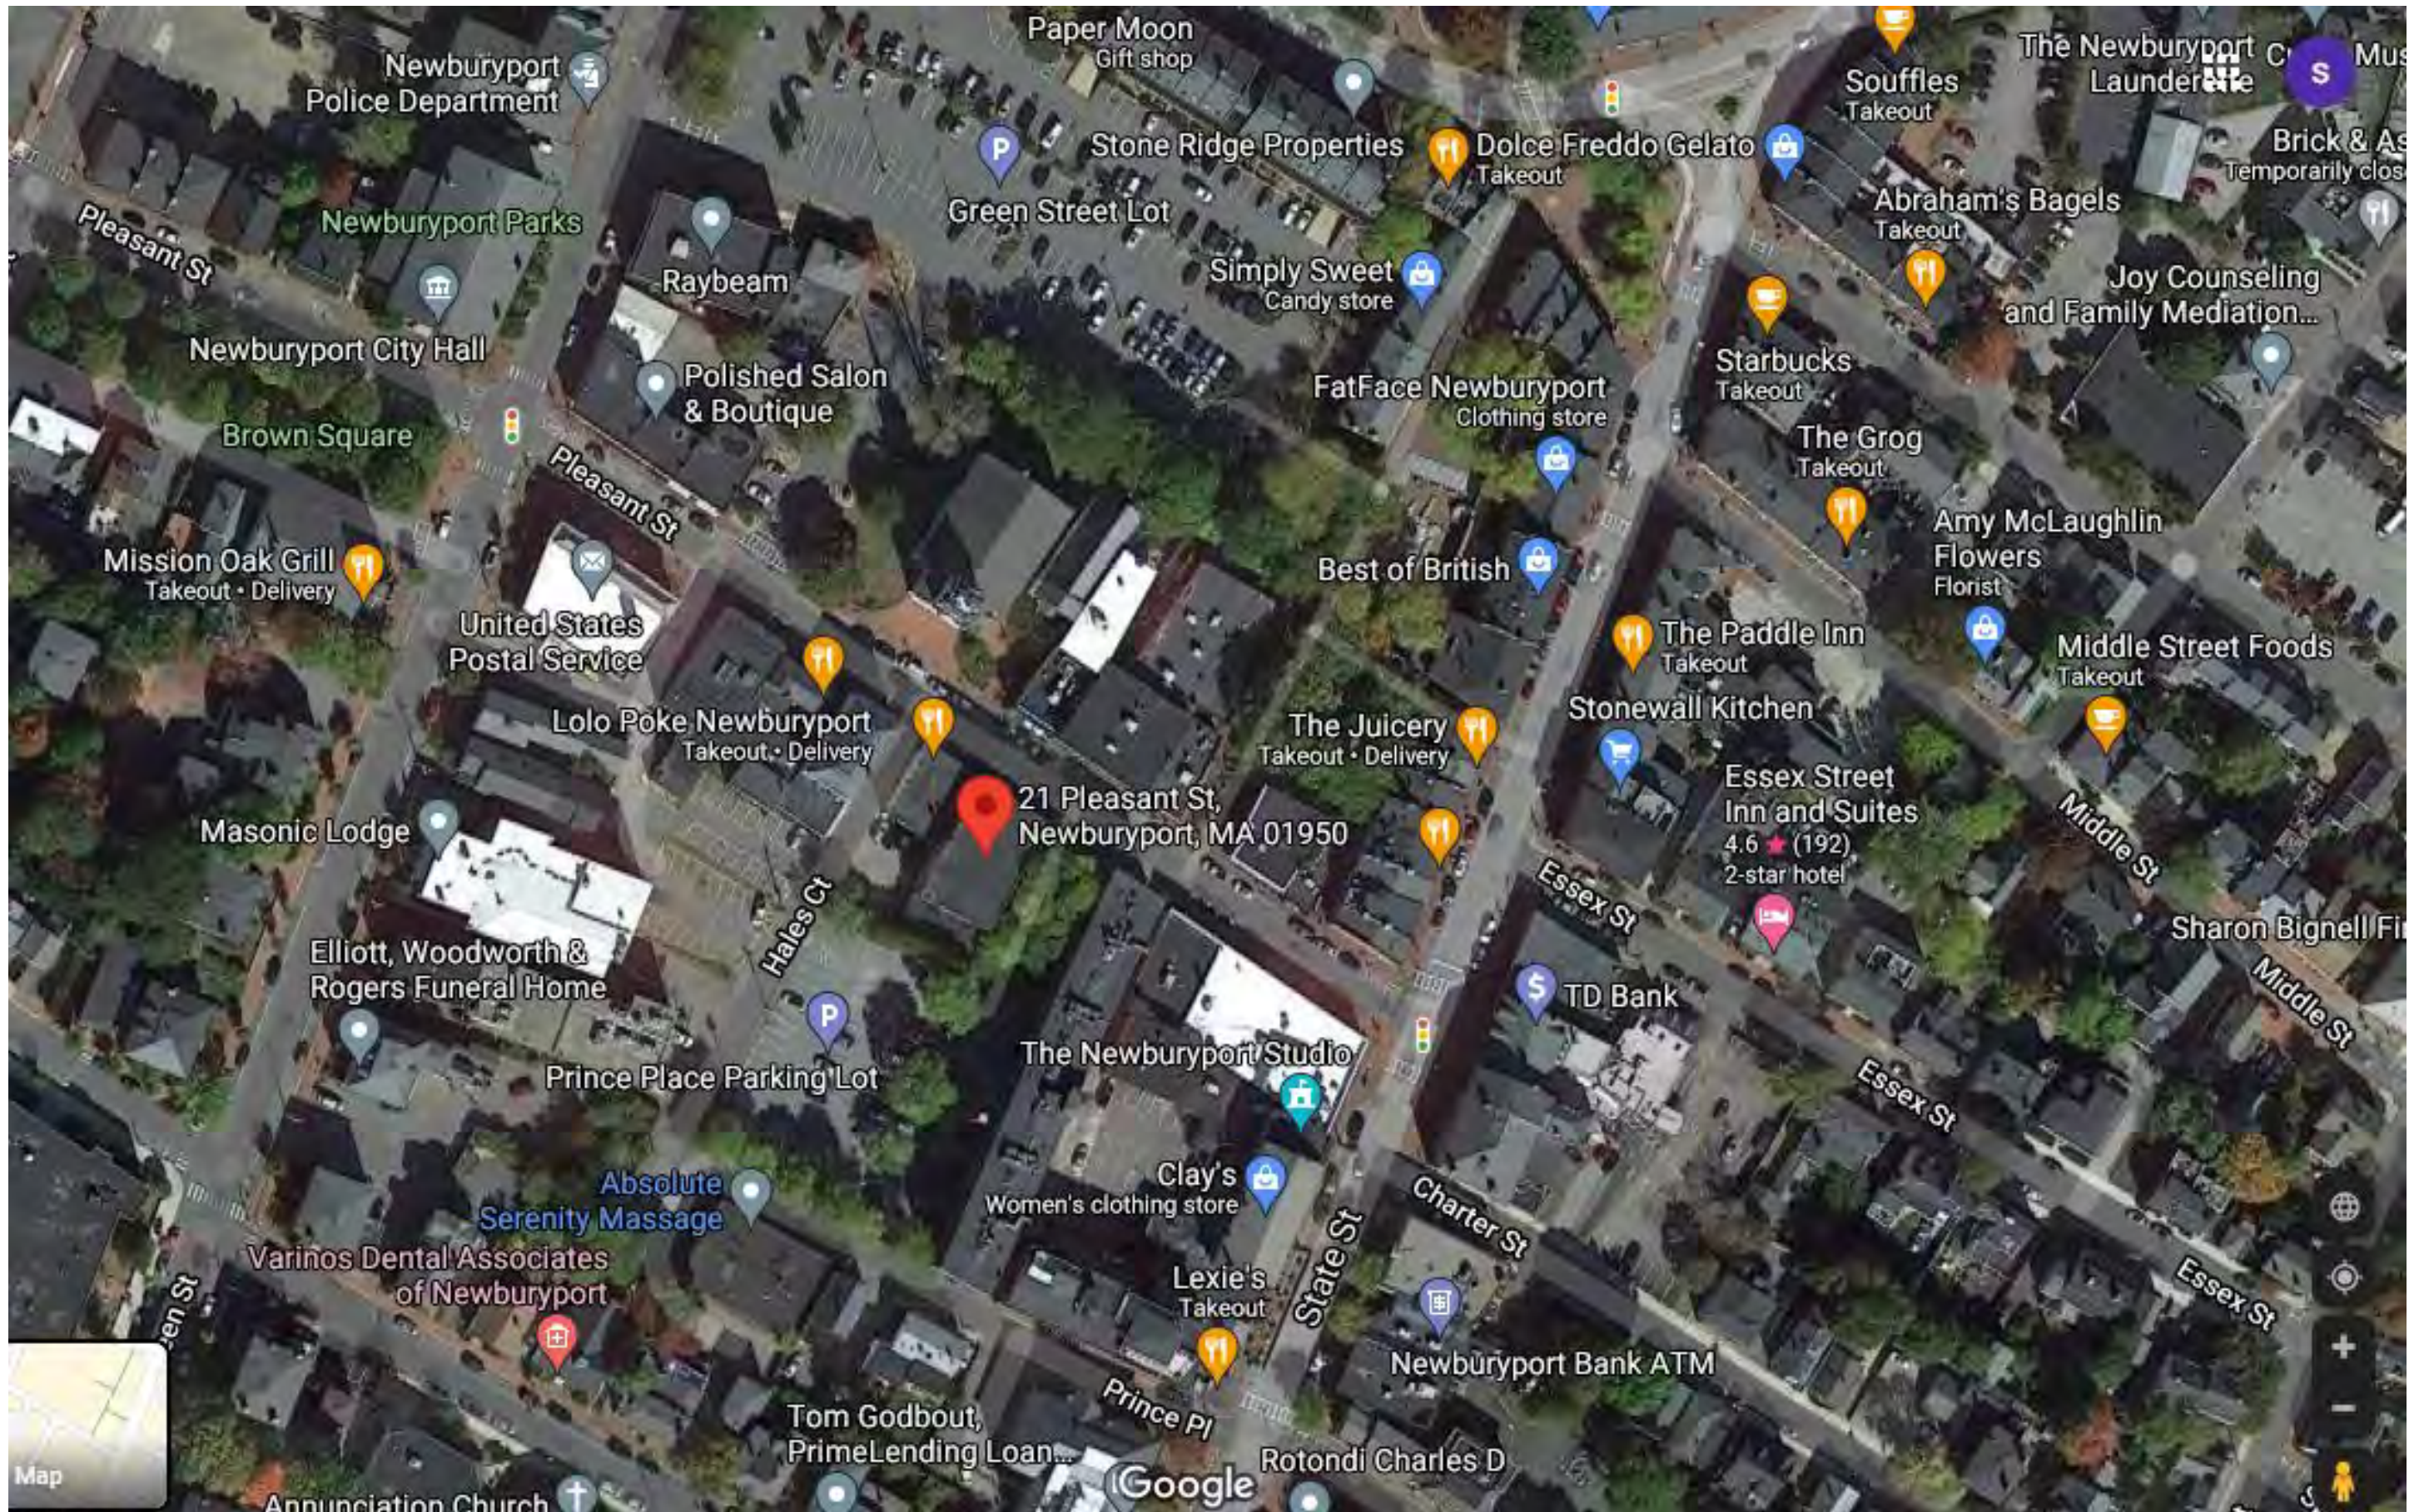

HISTORICAL PHOTOS

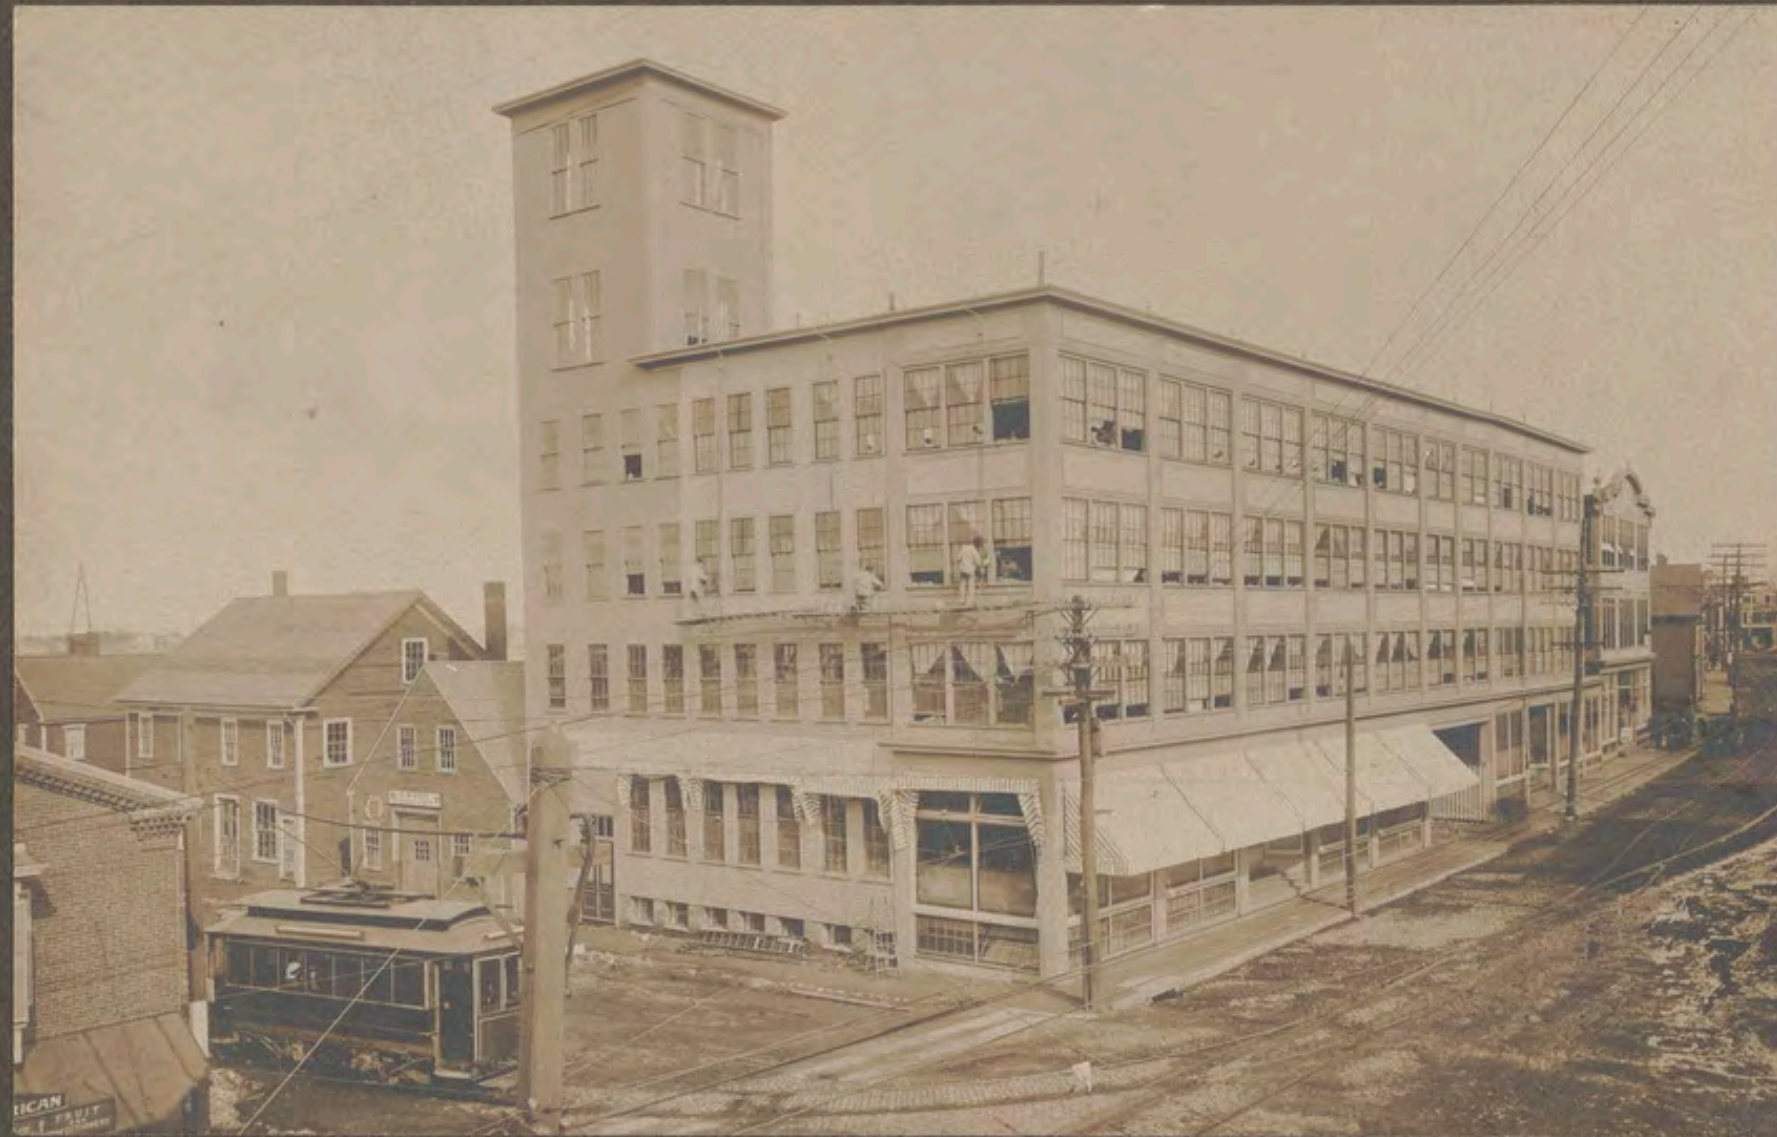

HISTORICAL PHOTOS



HISTORICAL PHOTOS



HISTORICAL PHOTOS



HISTORICAL PHOTOS



EXISTING PHOTOS



EXISTING PHOTOS



EXISTING PHOTOS




EXISTING PHOTOS



EXISTING PHOTOS



EXISTING PHOTOS

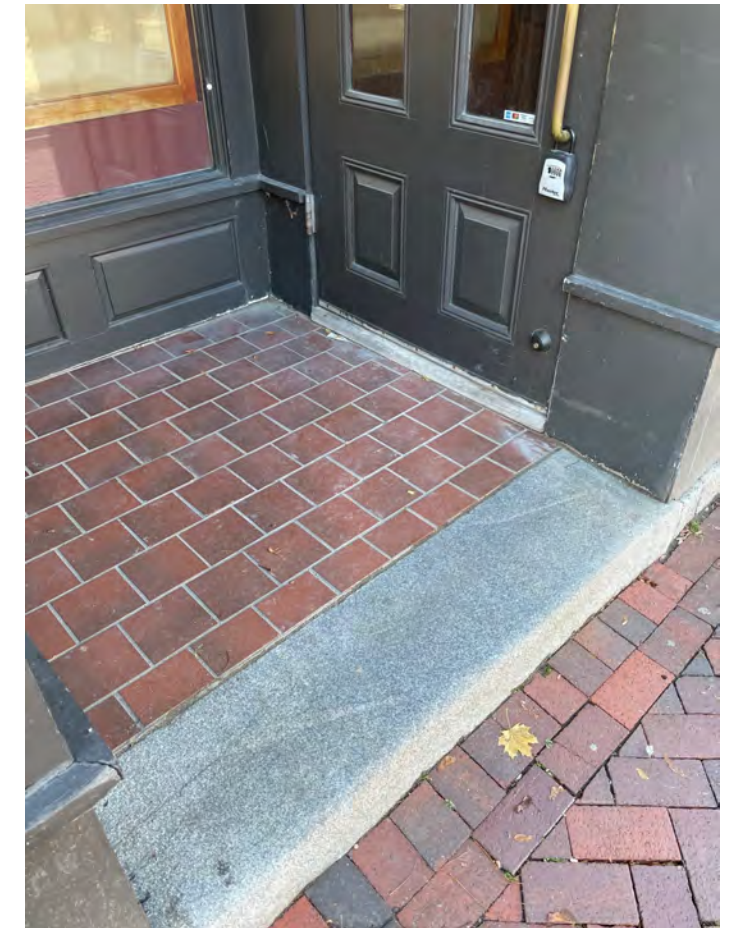



NU KITCHEN
21 PLEASANT ST.
NEWBURYPORT, MA



108 SOUTH WASHINGTON ST.
NORTON, MA 02766
617.717.8359





No.	Description	Date
1	Issued for Permit	04/22/21

NU KITCHEN
NEWBURYPORT, MA
PROPOSED ELEVATIONS


Project number: 2021
Date: 05/11/21
Drawn by: SK
Checked by: SK

H-01



Scale: 1/2" = 1'-0"

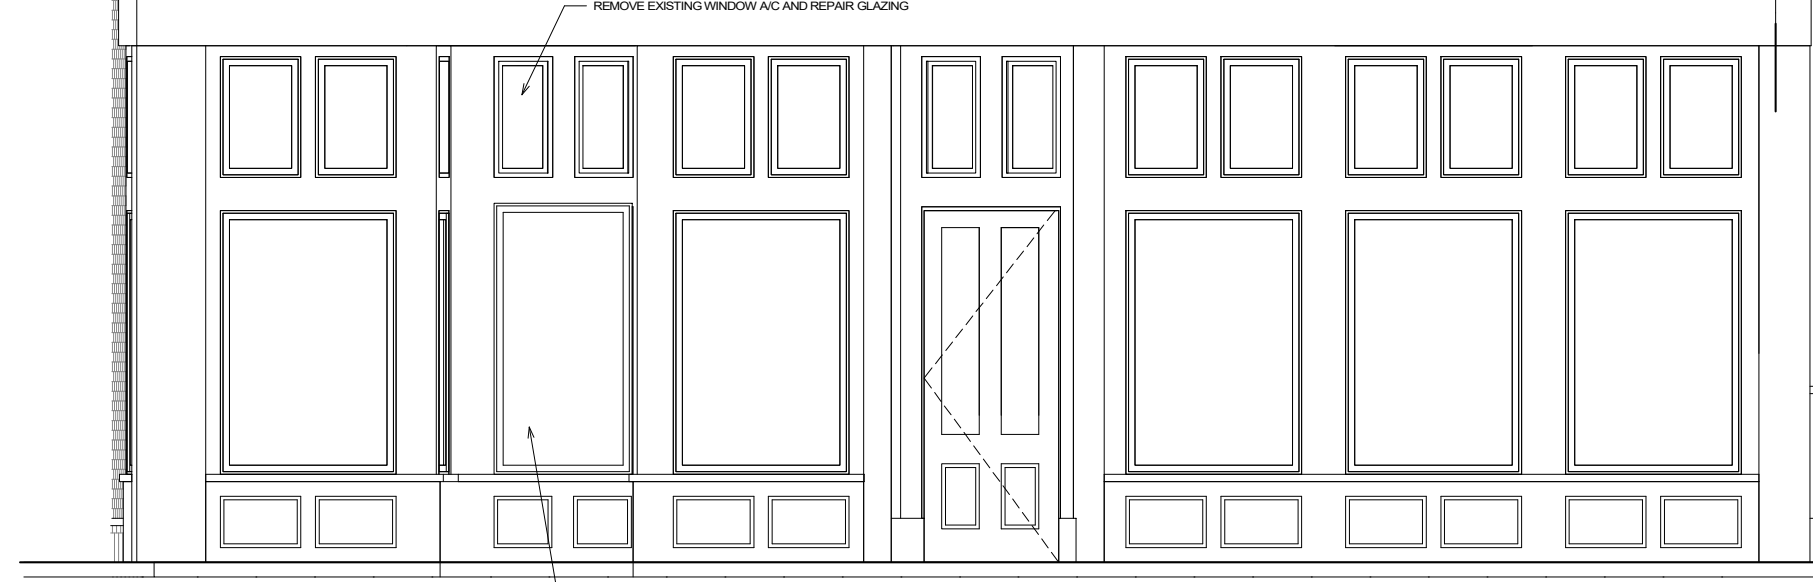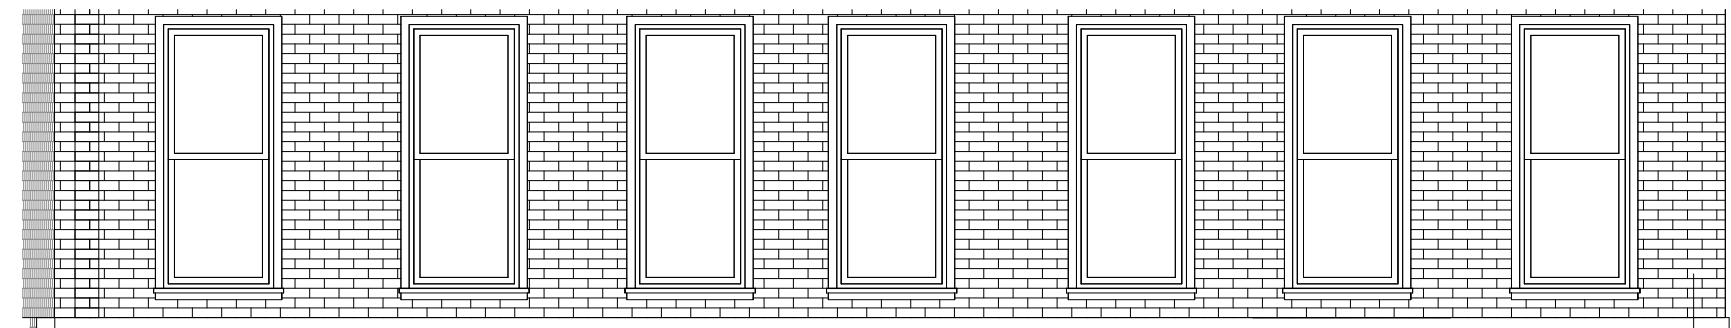


2 Exterior Elevation - EXISTING
1/2" = 1'-0"

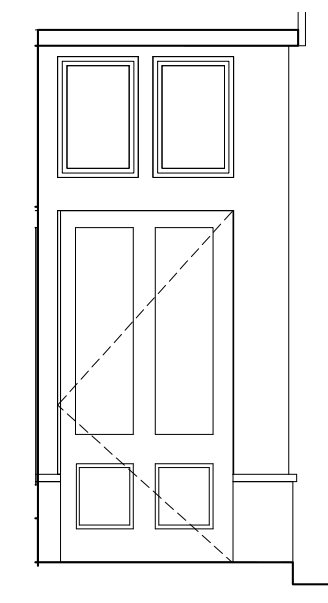

3 EXT ELEV - ENTRY EXISTING
1/2" = 1'-0"

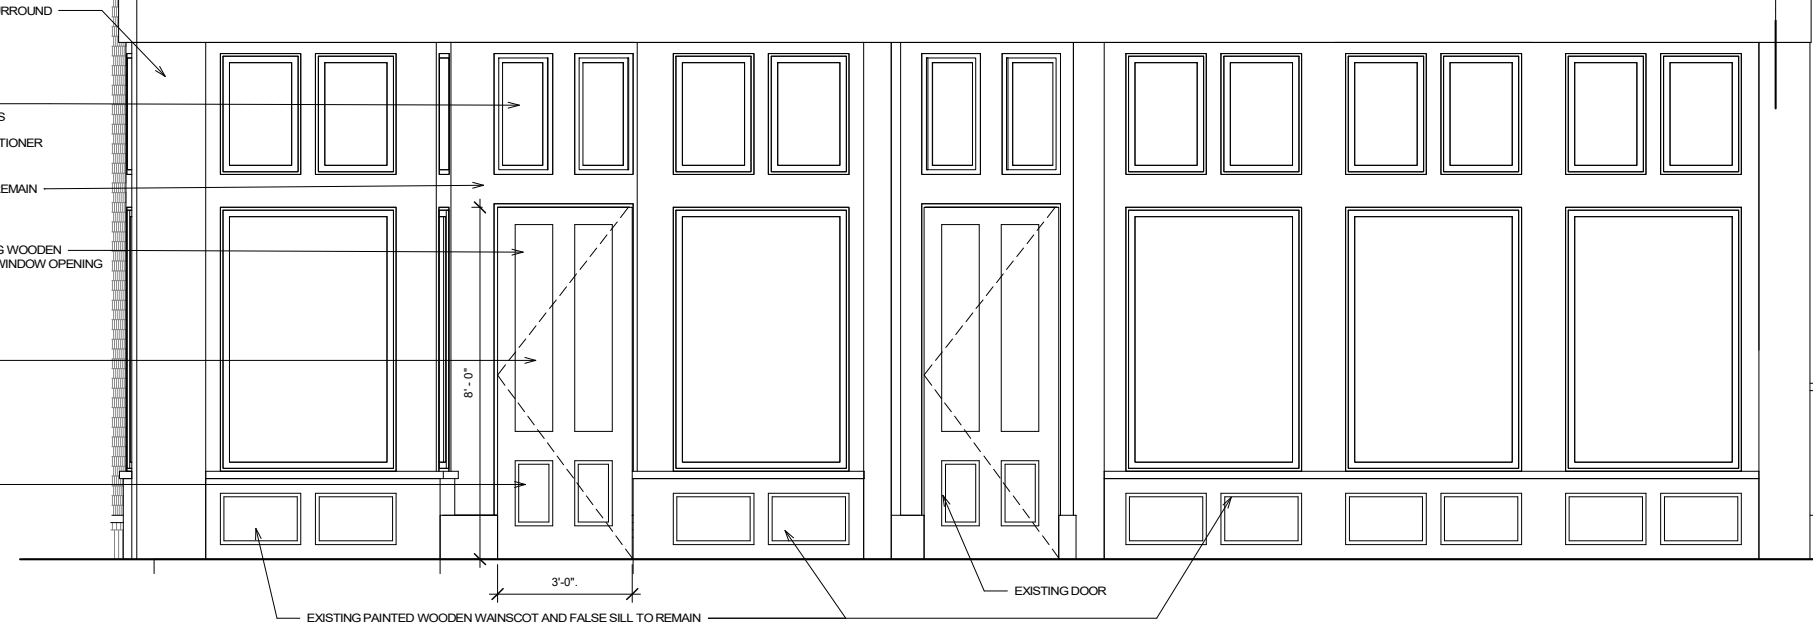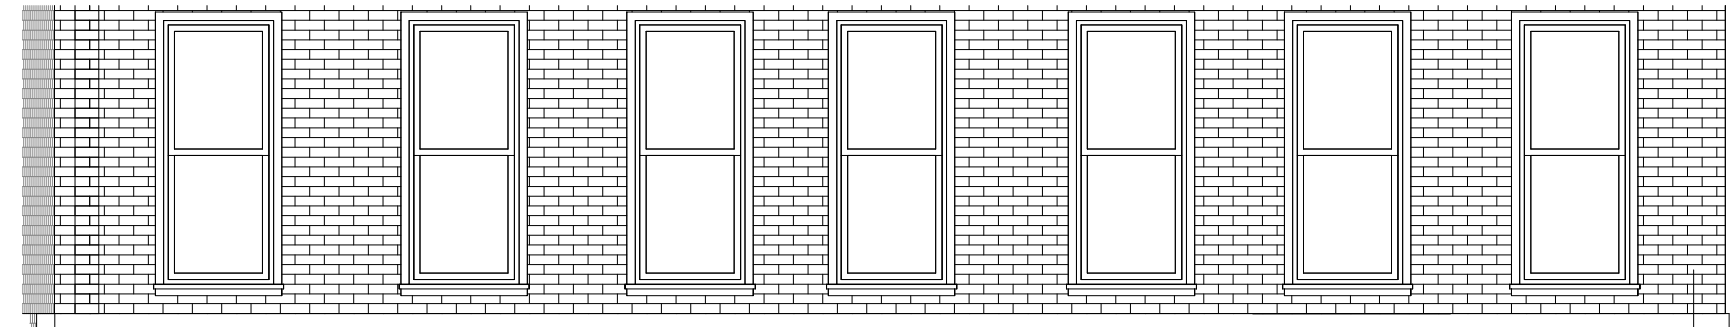

1 Exterior Elevation - PROPOSED NEW
1/2" = 1'-0"

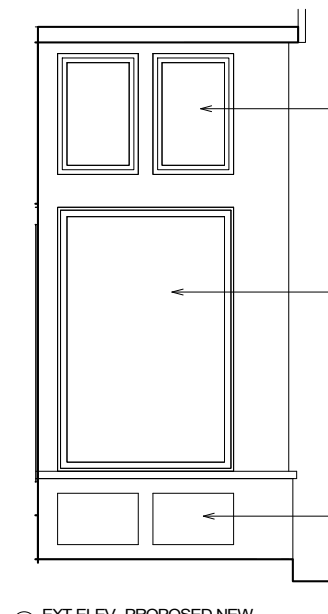

4 EXT ELEV - PROPOSED NEW
1/2" = 1'-0"

5/11/2021 11:44:19 AM