



EXISTING ELEVATION BELOW

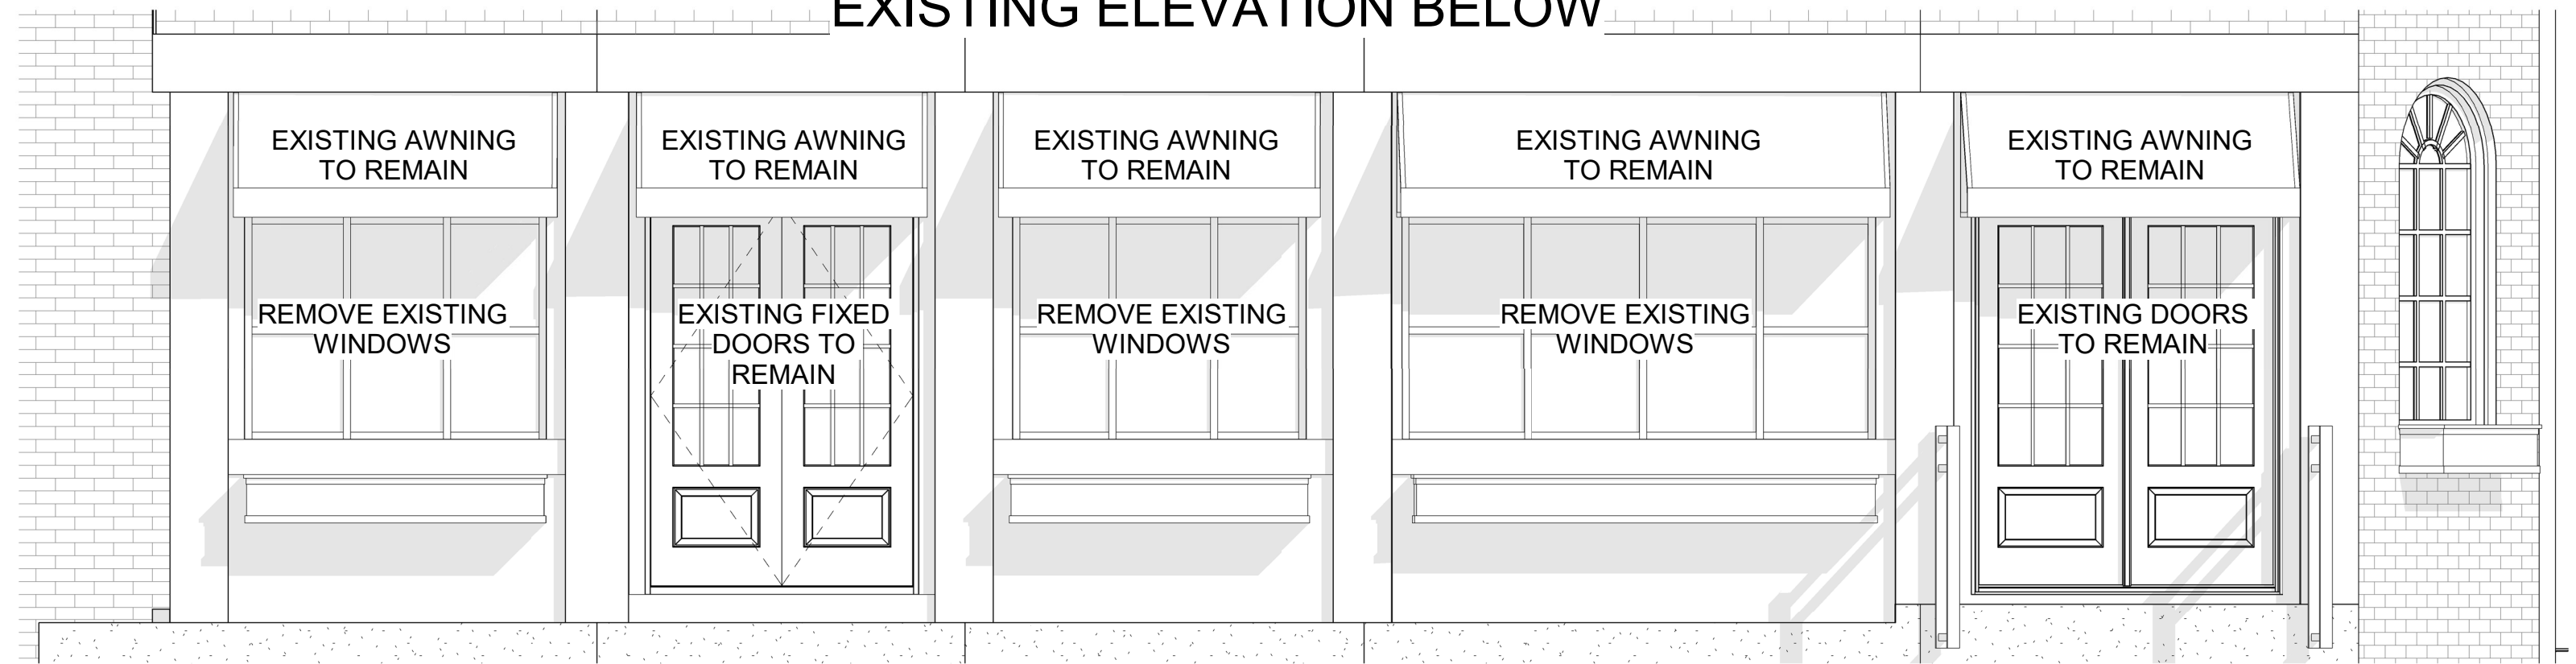

⑥ MKT SQ EXISTING
3/8" = 1'-0"


TRANSOM AND BIFOLD WINDOW NOTES:
 BIFOLDDPAINTED WOOD WINDOWS
 PAINT TO MATCH EXISTING DOORS AND WINDOWS
 MUNTIN BARS ON TRANSOM WINDOWS AND BI-FOLD WINDOWS TO MATCH EXISTING MUNTIN BARS ON INN STREET ELEVATION
 G.C. TO SUBMIT SHOP DRAWINGS FOR OUT-SWING BI-FOLD WINDOWS FOR REVIEW AND APPROVAL PRIOR

PROPOSED ELEVATION BELOW (SHOWING EXISTING AWNINGS)

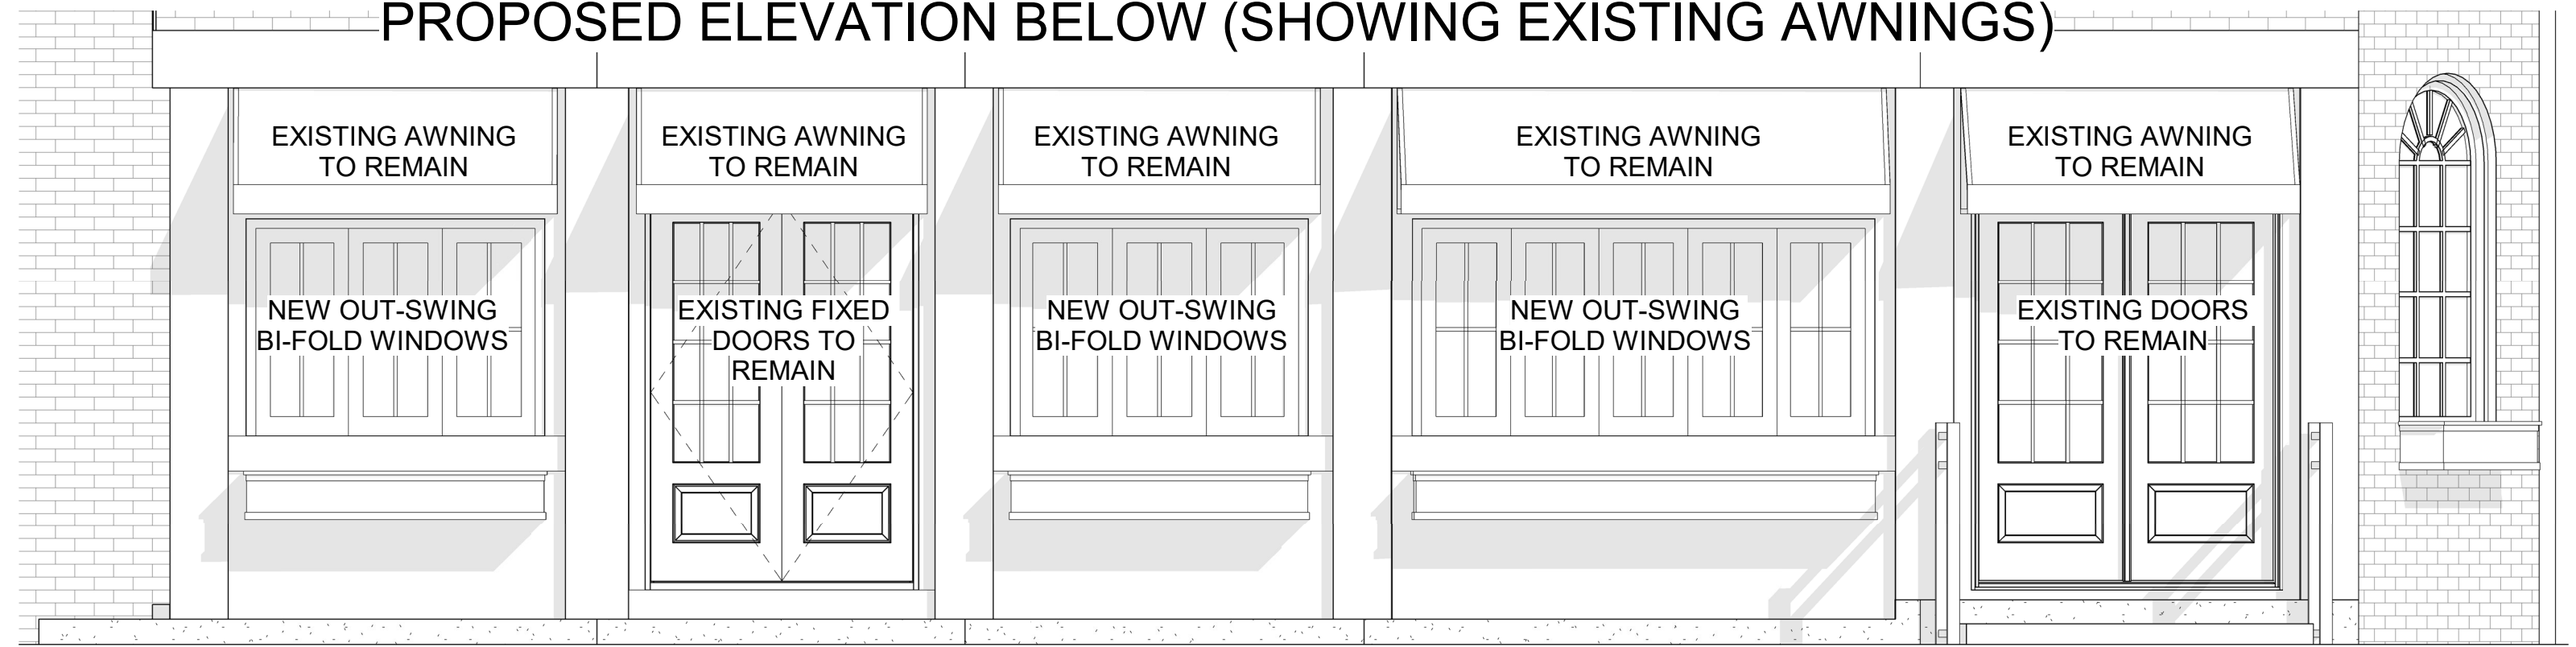


① MKT SQ COMPLETE CANOPY
3/8" = 1'-0"

PROPOSED ELEVATION BELOW (EXISTING AWNINGS WILL REMAIN, BUT ARE HIDDEN FROM VIEW IN THIS ELEVATION)

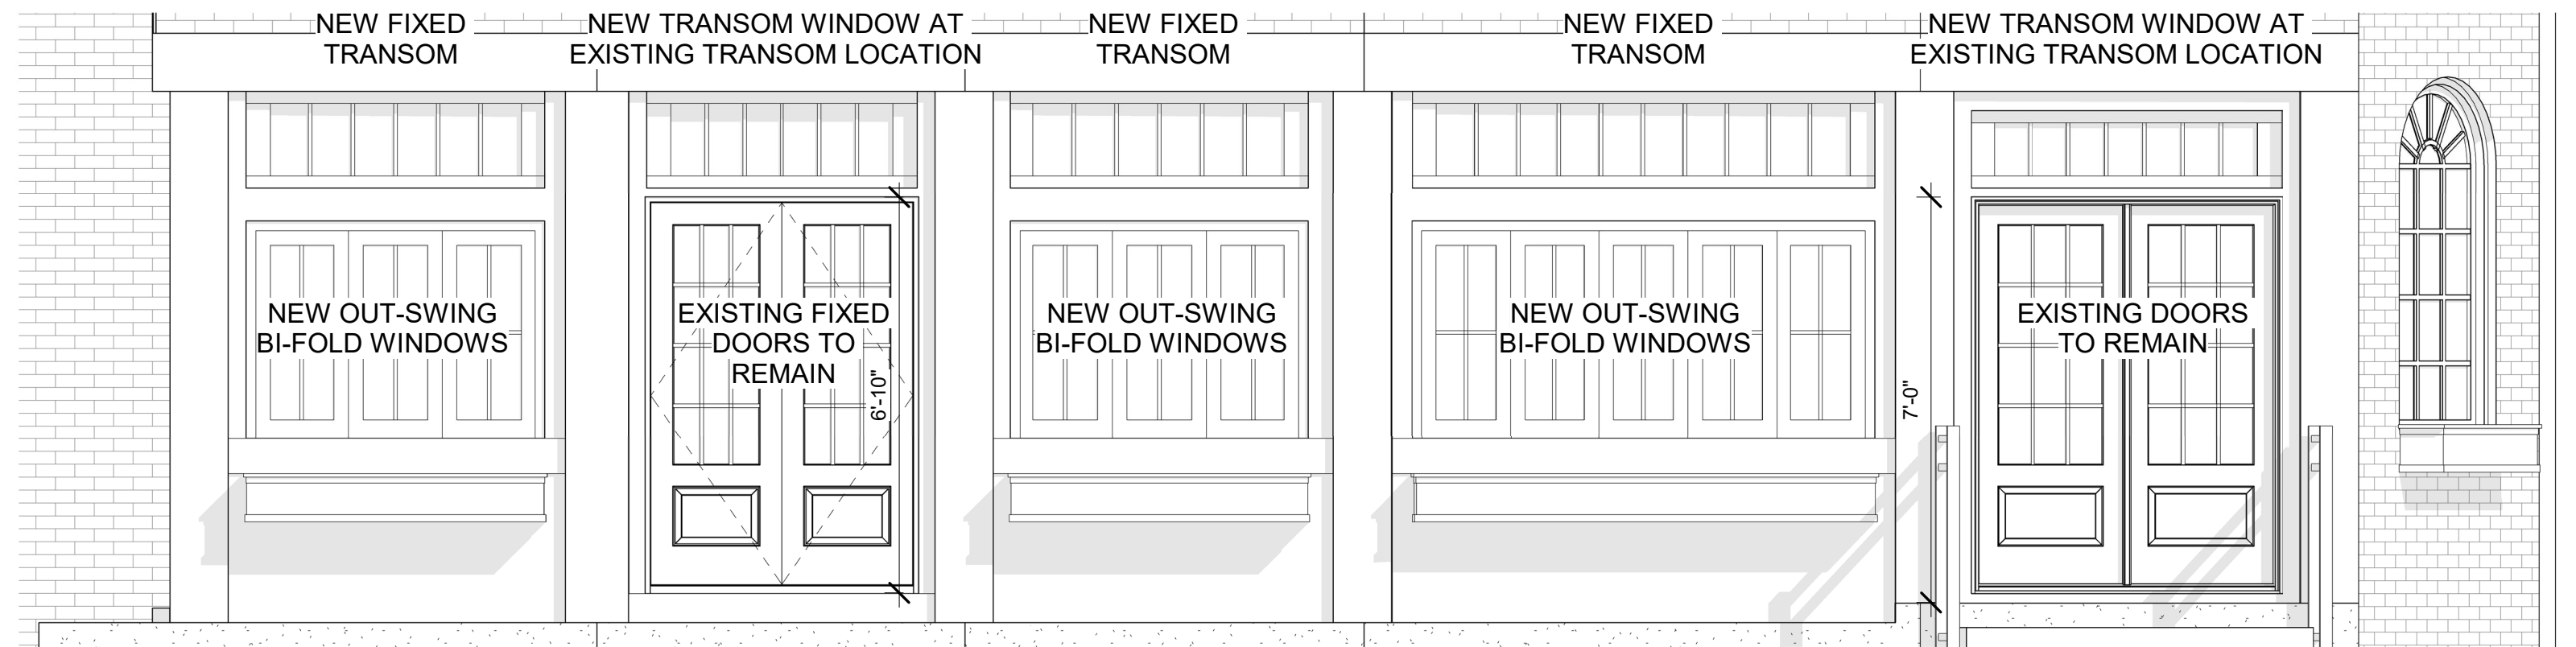


③ MKT SQ COMPLETE GLAZING
3/8" = 1'-0"


PLEASE NOTE: ALL EXISTING AWNINGS WILL REMAIN (EVEN THOUGH THEY MAY BE HIDDEN FROM VIEW IN SOME ELEVATIONS IN ORDER TO MAKE THE PROPOSED TRANSOM WINDOWS VISIBLE).

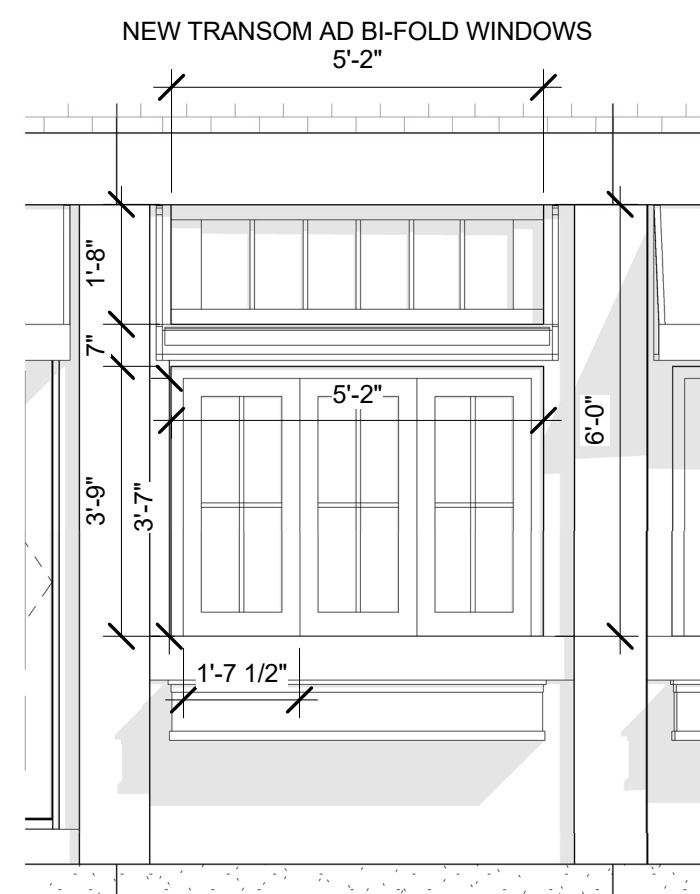


② MKT SQ ELEV - 'B' WINDOWS
3/8" = 1'-0"

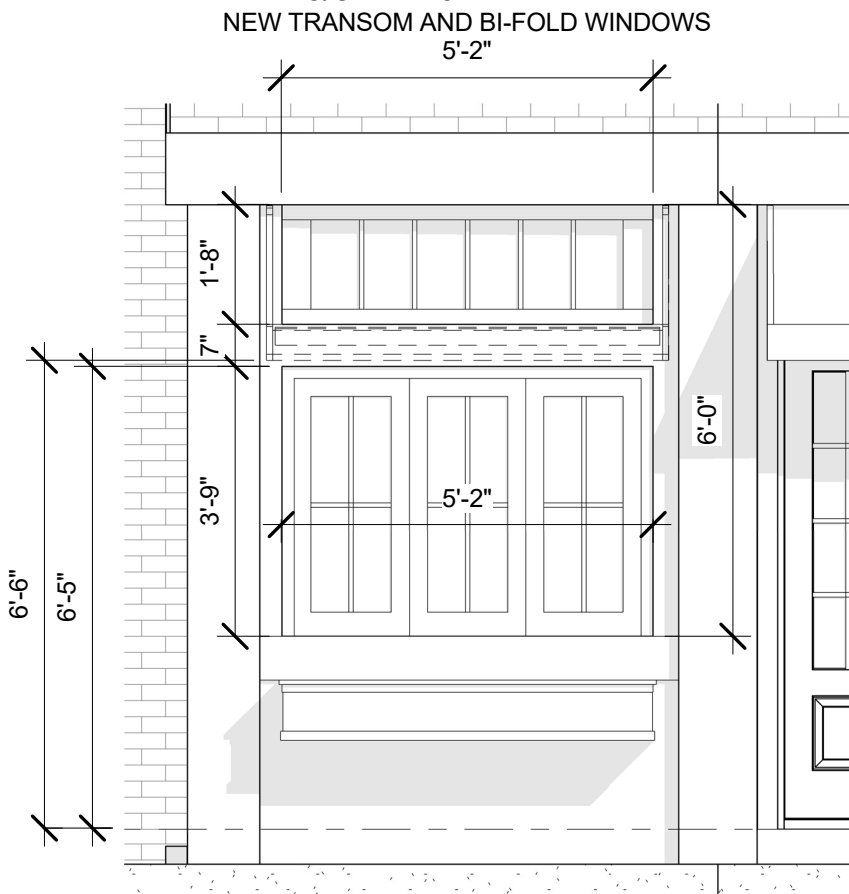


④ MKT SQ ELEV - 'A' WINDOWS
3/8" = 1'-0"

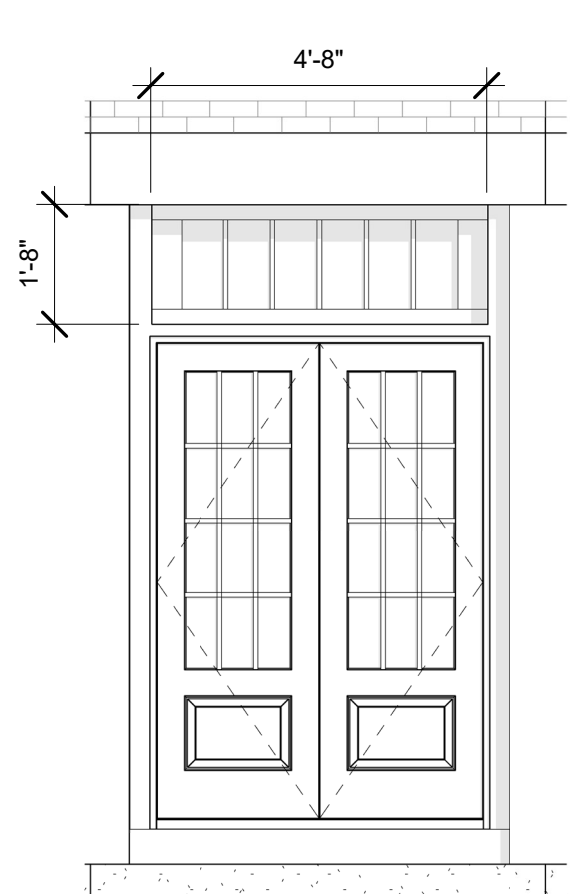

⑤ MKT SQ E. FIXED DOOR
3/8" = 1'-0"

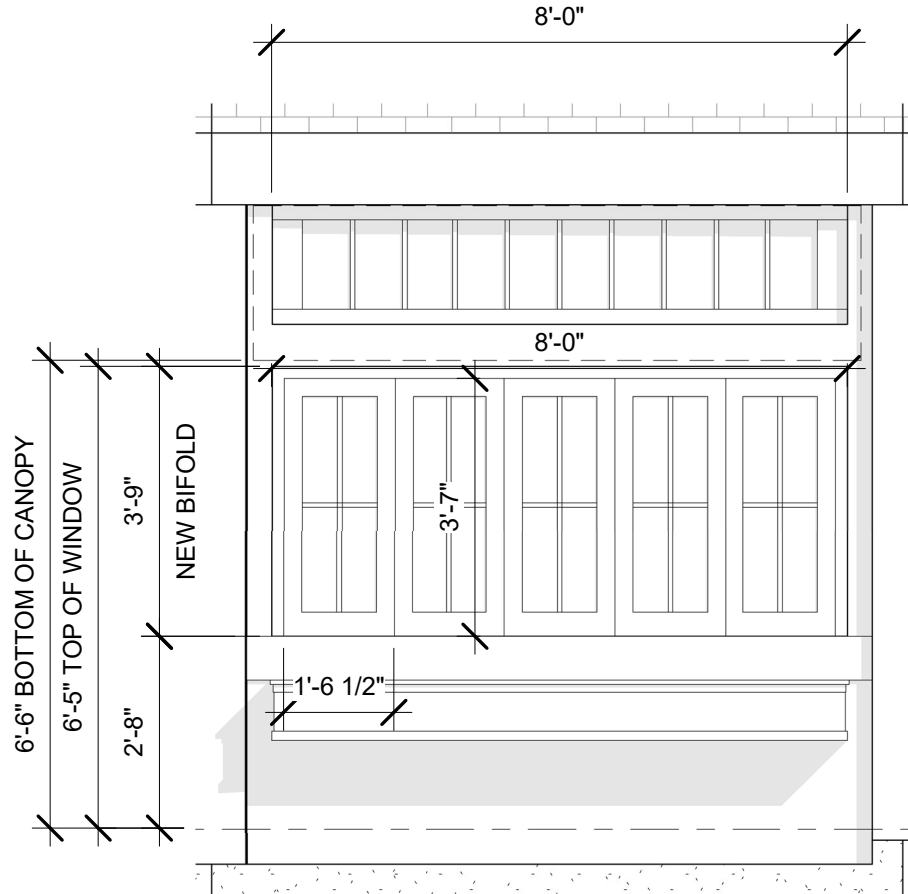

⑥ MKT SQ ELEV - 'C' WINDOWS
3/8" = 1'-0"

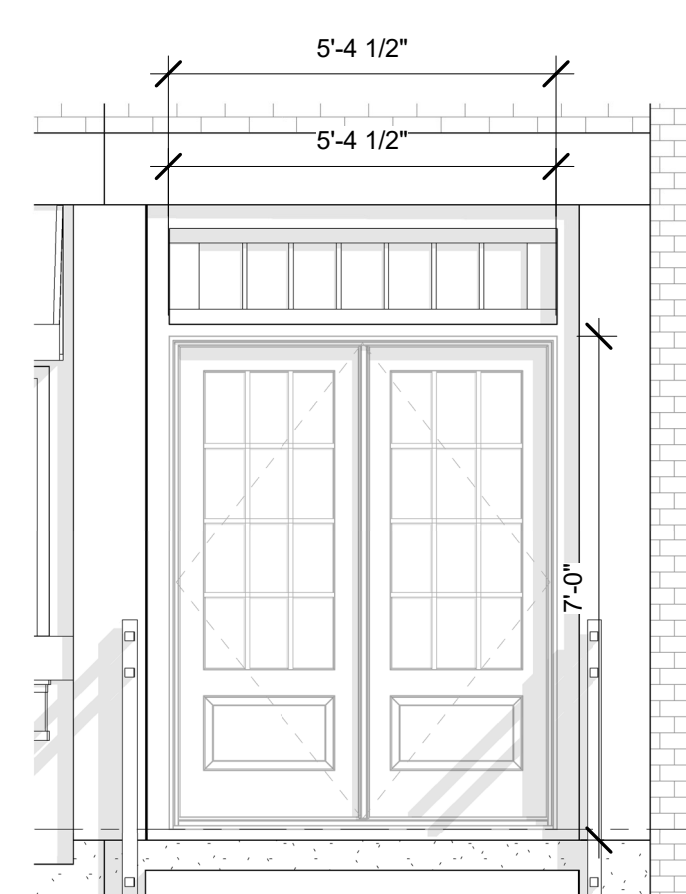

⑦ MKT SQ ELEV - EXISTING DOOR
3/8" = 1'-0"



⑧ MKT SQ ELEV - FLAT-IRON
3/8" = 1'-0"



www.KWHdesign.net

Gordon Greenfield, AIA
Consulting Architect
4 Cook Street
Charlestown, MA

(617) 241-7302
Gordon.Greenfield@gmail.com



Dave Callan & John Santaniello
VERA Pizza Napoletana Ristorante Bar
31-35 Market Sq, Unit 1
Newburyport, MA 01950

REVISED 3-2-20

No.	Description	Date

VERA PIZZA
PROGRESS SET
WINDOW
ELEVATIONS

Project number V NPR-A
Date 2020-03-02
Drawn by Author
Checked by Checker

A2.02

Scale 3/8" = 1'-0"

3/6/2020 10:42:50 AM



1 HISTORIC GROUP PERSPECTIVE AT MARKET SQUARE



www.KWHdesign.net

Gordon Greenfield, AIA
Consulting Architect
4 Cook Street
Charlestown, MA

(617) 241-7302
Gordon.Greenfield@gmail.com



Dave Callan & John Santaniello
VERA Pizza Napoletana Ristorante Bar
31-35 Market Sq, Unit 1
Newburyport, MA 01950

No.	Description	Date

**VERA PIZZA
PROGRESS SET
VIEW FROM MARKET
SQUARE**

Project number	VNPR-A
Date	2020-03-02
Drawn by	Author
Checked by	Checker

LS-4
Scale

3/6/2020 10:45:06 AM