



EXISTING ELEVATION BELOW

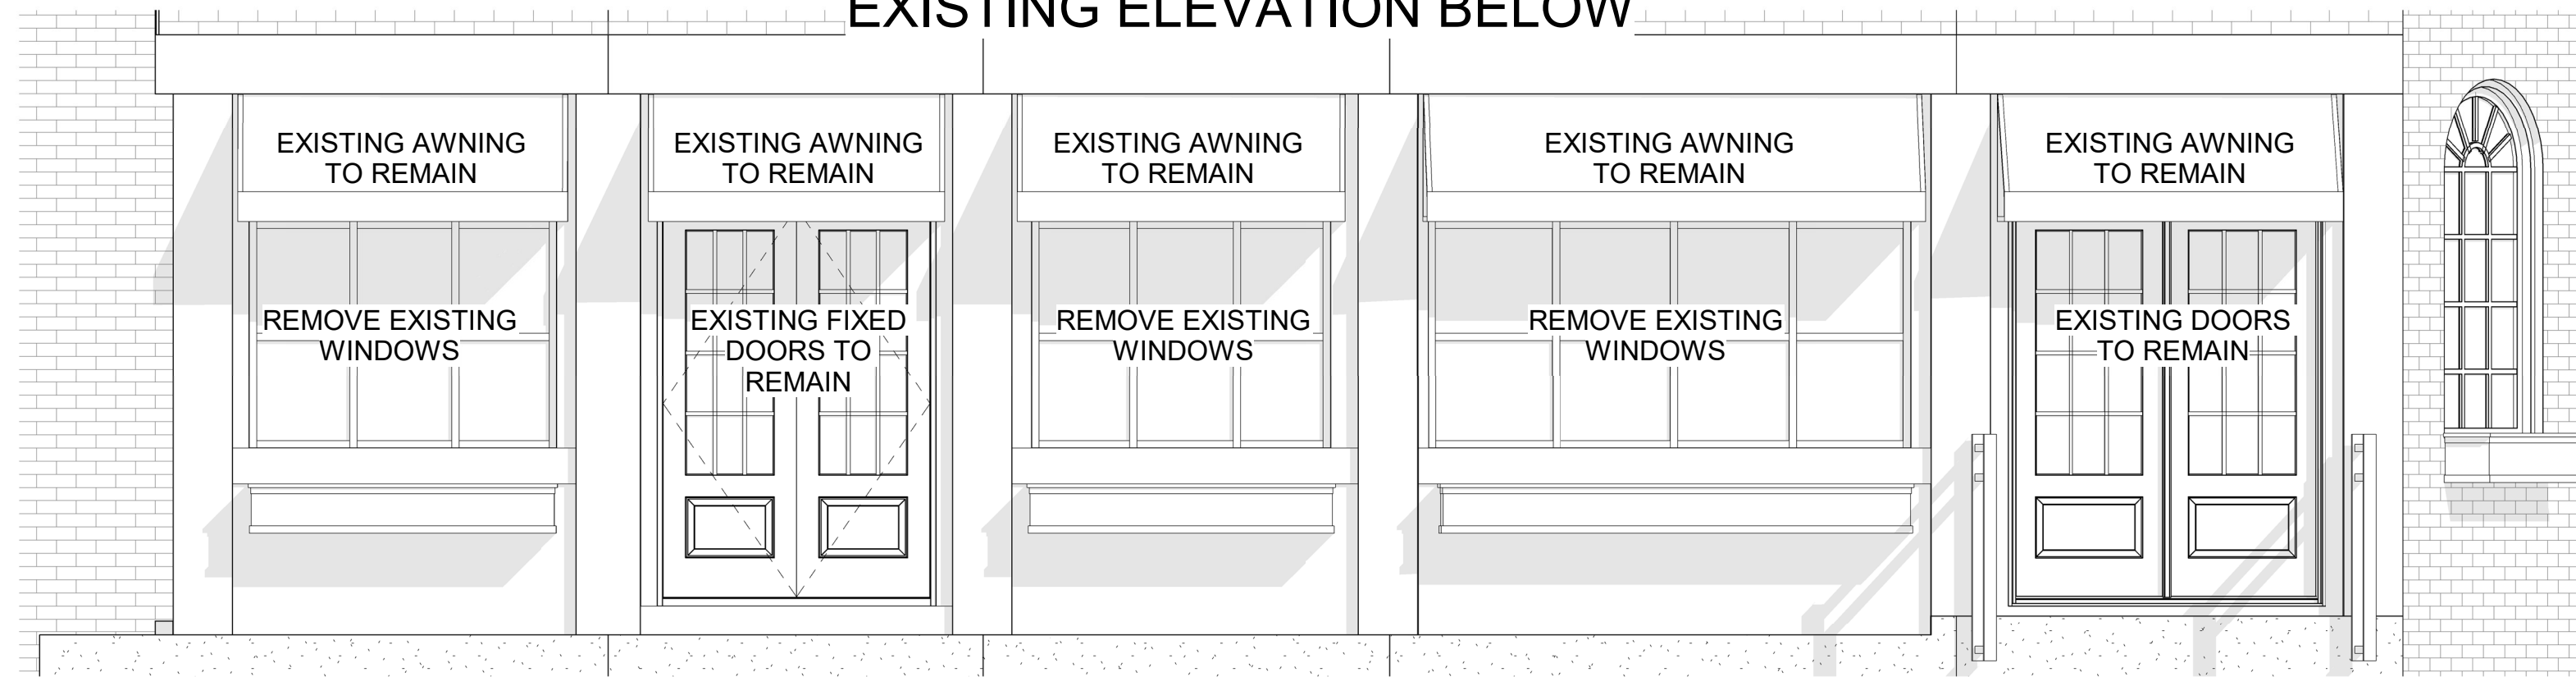

**TRANSOM AND BIFOLD WINDOW NOTES:**  
 BIFOLDPAINTED WOOD WINDOWS  
 PAINT TO MATCH EXISTING DOORS AND WINDOWS  
 MUNTIN BARS ON TRANSOM WINDOWS AND BI-FOLD WINDOWS TO MATCH EXISTING MUNTIN BARS ON INN STREET ELEVATION  
 G.C. TO SUBMIT SHOP DRAWINGS FOR OUT-SWING BI-FOLD WINDOWS FOR REVIEW AND APPROVAL PRIOR


6 MKT SQ EXISTING  
 3/8" = 1'-0"

PROPOSED ELEVATION BELOW (SHOWING EXISTING AWNINGS)

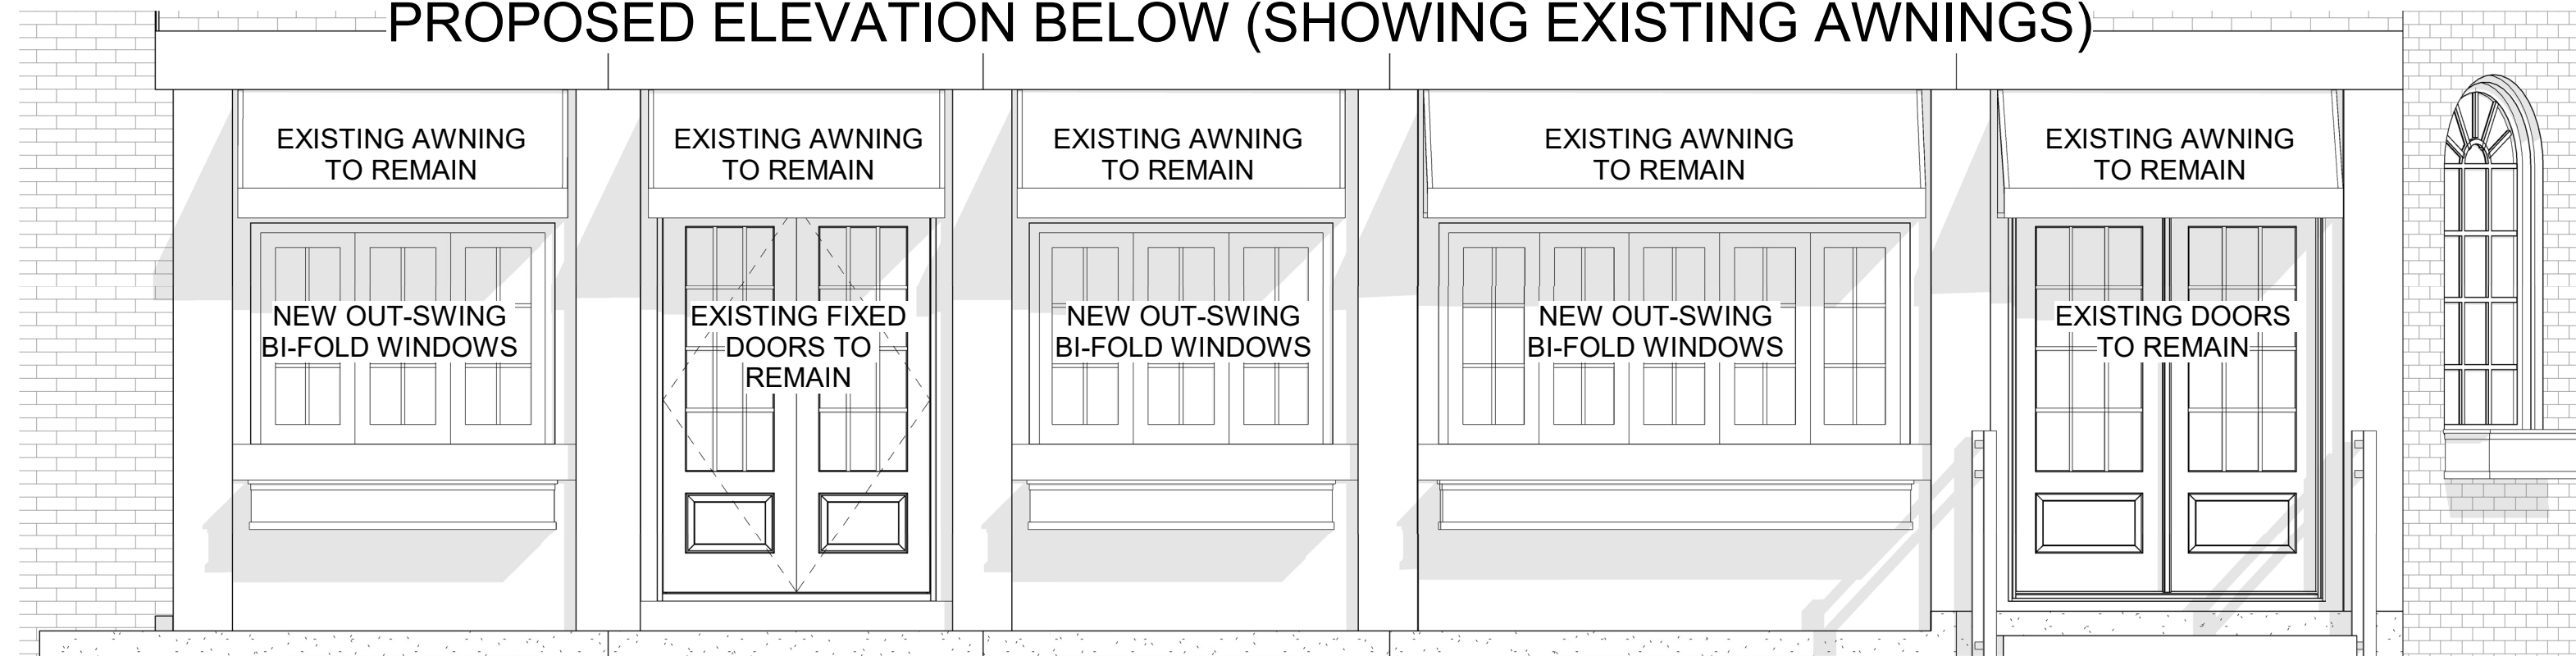


1 MKT SQ COMPLETE CANOPY  
 3/8" = 1'-0"

PROPOSED ELEVATION BELOW (EXISTING AWNINGS WILL REMAIN, BUT ARE HIDDEN FROM VIEW IN THIS ELEVATION)

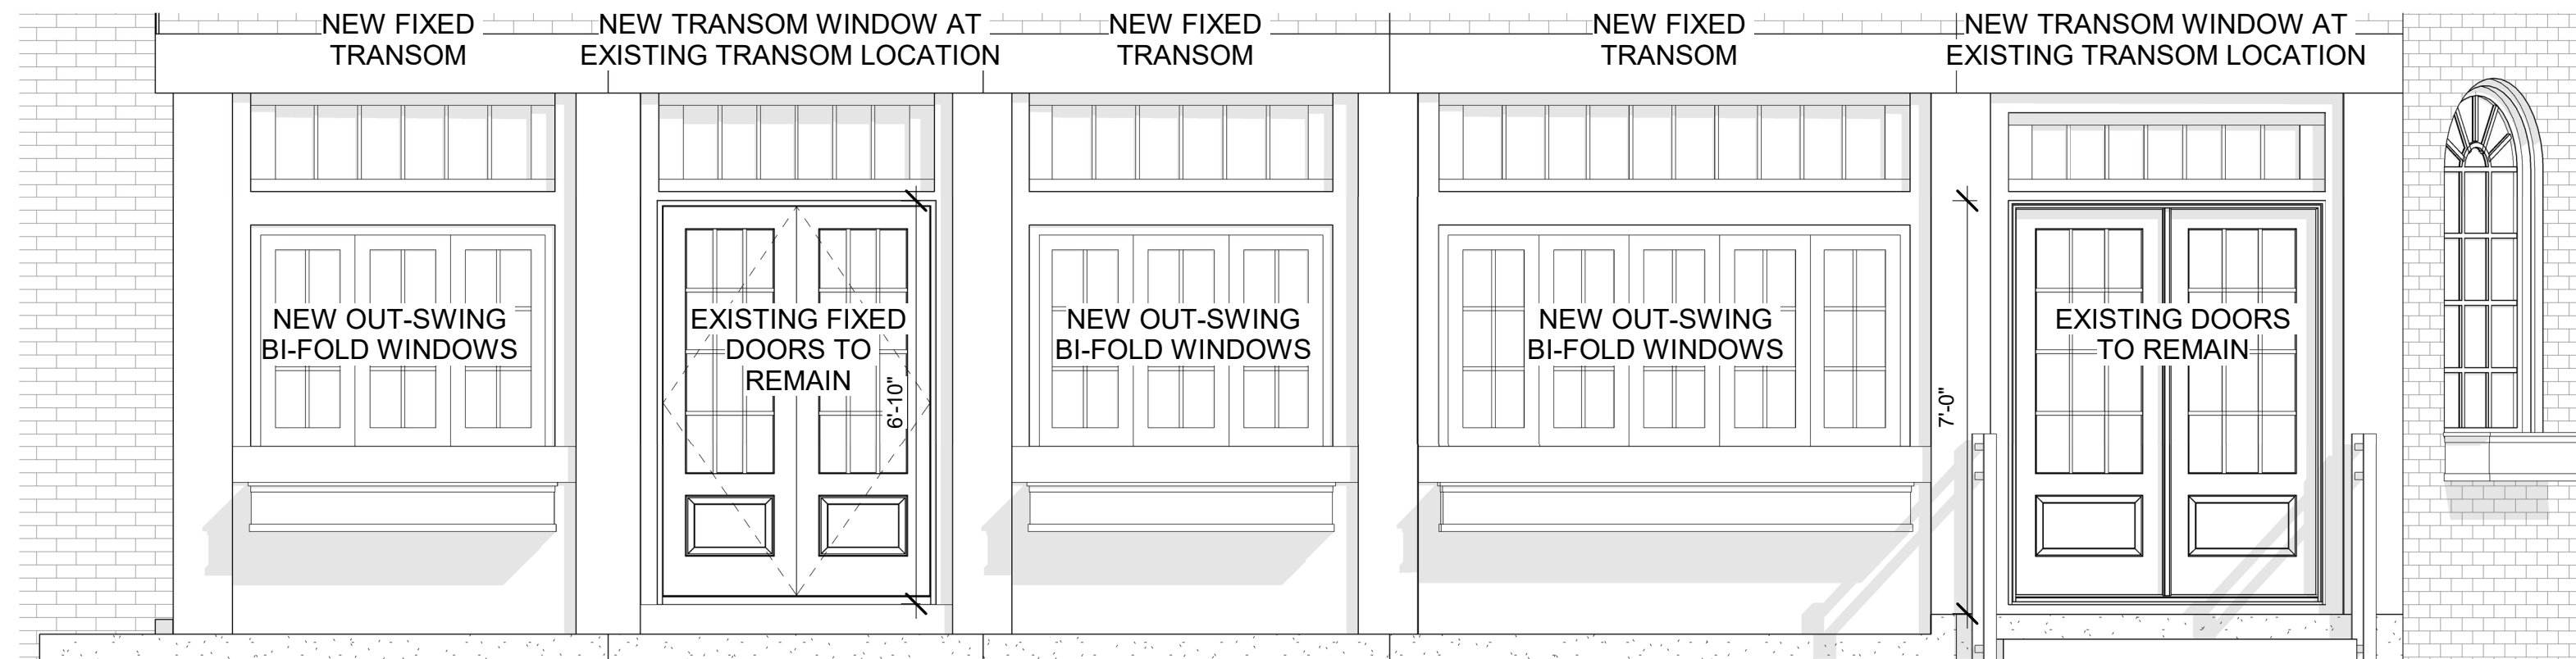


3 MKT SQ COMPLETE GLAZING  
 3/8" = 1'-0"


PLEASE NOTE: ALL EXISTING AWNINGS WILL REMAIN (EVEN THOUGH THEY MAY BE HIDDEN FROM VIEW IN SOME ELEVATIONS IN ORDER TO MAKE THE PROPOSED TRANSOM WINDOWS VISIBLE).

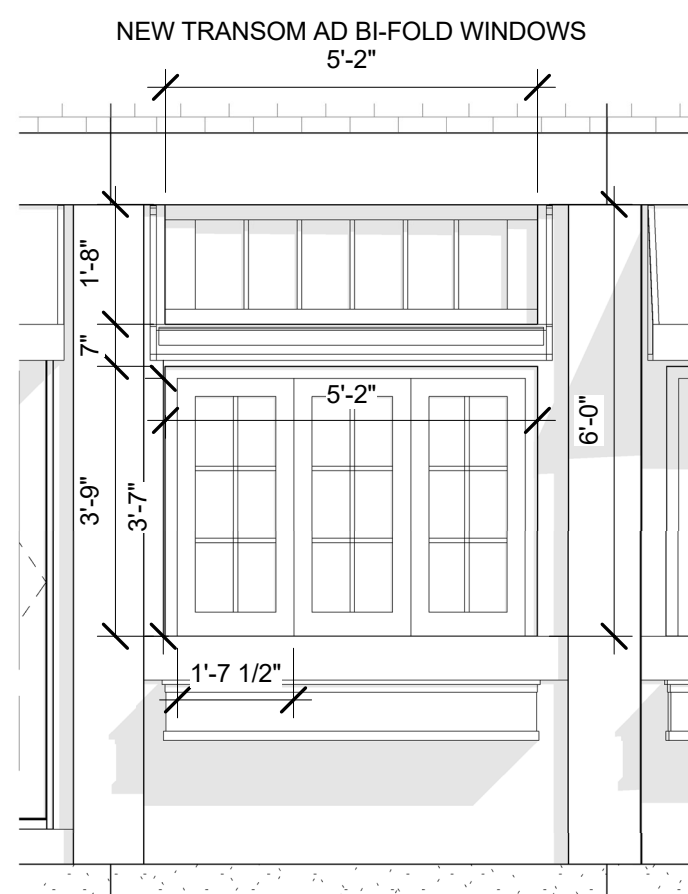


B MKT SQ ELEV - 'B' WINDOWS  
 3/8" = 1'-0"

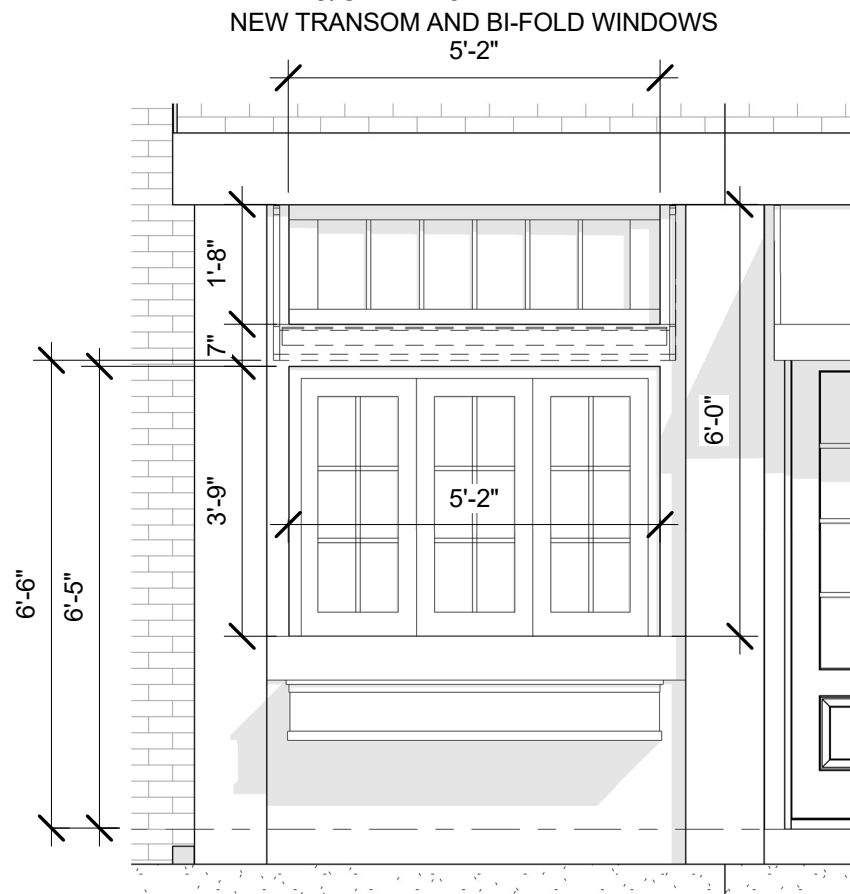


A MKT SQ ELEV - 'A' WINDOWS  
 3/8" = 1'-0"

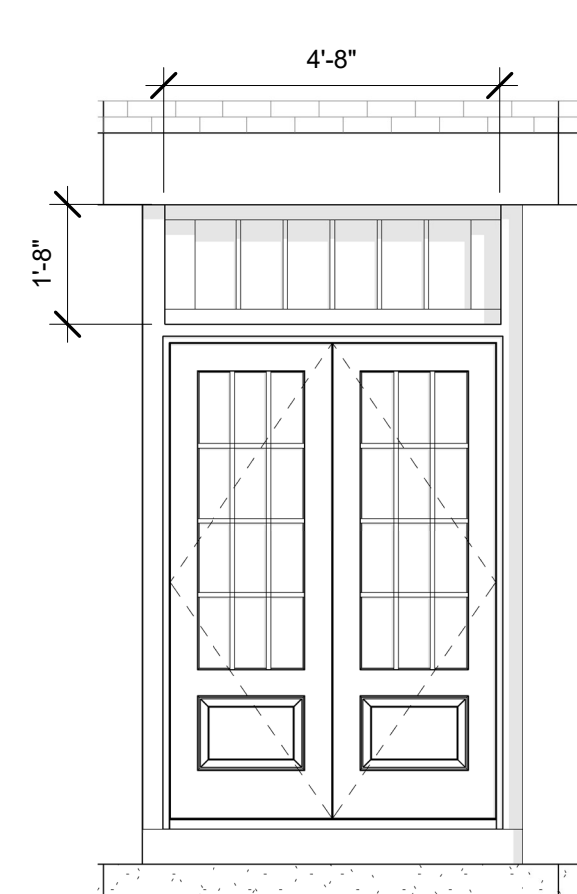

4 MKT SQ E. FIXED DOOR  
 3/8" = 1'-0"

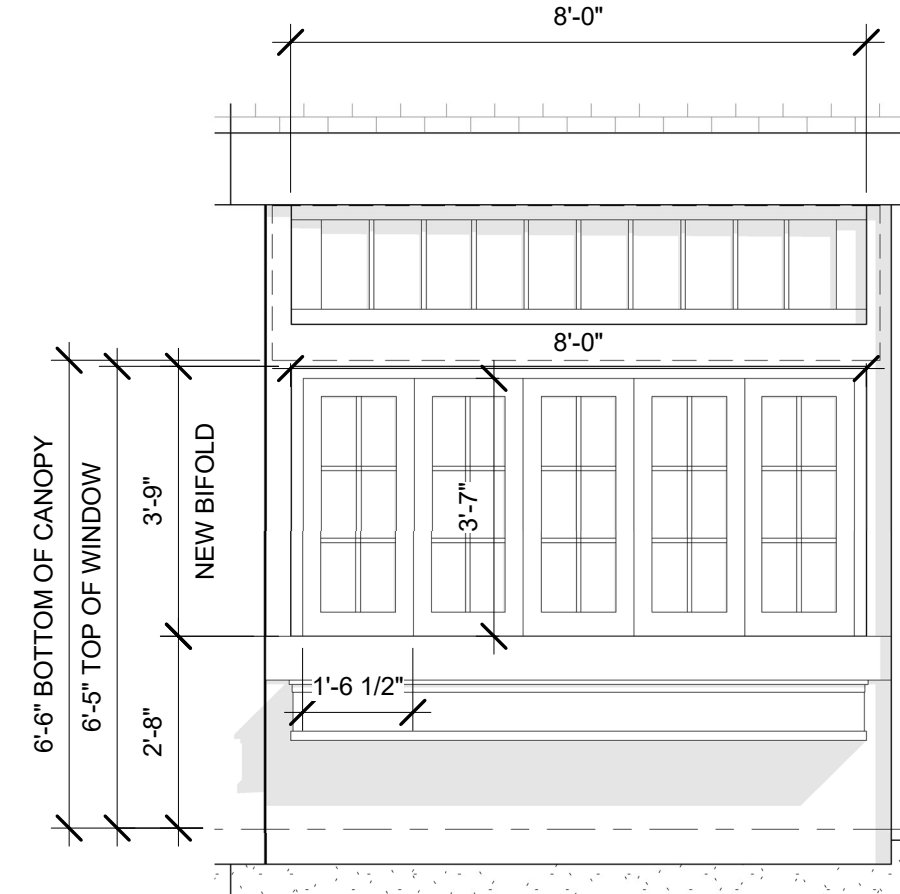

C MKT SQ ELEV - 'C' WINDOWS  
 3/8" = 1'-0"

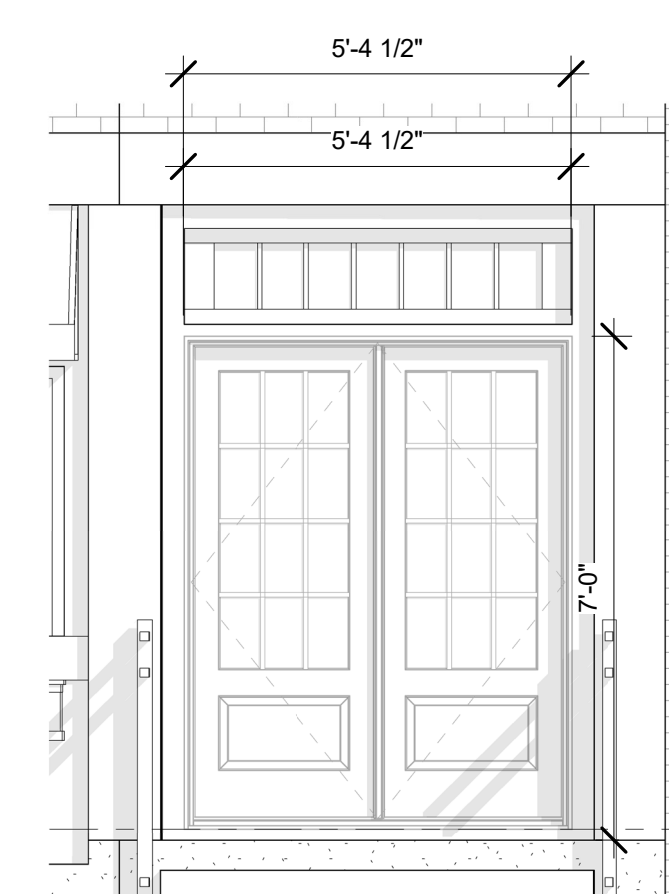

2 MKT SQ ELEV - EXISTING DOOR  
 3/8" = 1'-0"



5 MKT SQ ELEV - FLAT-IRON  
 3/8" = 1'-0"



www.KWHdesign.net

Gordon Greenfield, AIA  
 Consulting Architect  
 4 Cook Street  
 Charlestown, MA

(617) 241-7302  
 Gordon.Greenfield@gmail.com



Dave Callan & John Santaniello  
 VERA Pizza Napoletana Ristorante Bar  
 31-35 Market Sq, Unit 1  
 Newburyport, MA 01950

REVISED 3-2-20

No.	Description	Date

VERA PIZZA  
 PROGRESS SET  
 WINDOW  
 ELEVATIONS

Project number V NPR-A  
 Date 2020-03-02  
 Drawn by Author  
 Checked by Checker

A2.02

Scale 3/8" = 1'-0"



1 HISTORIC GROUP PERSPECTIVE AT MARKET SQUARE



www.KWHdesign.net

Gordon Greenfield, AIA  
 Consulting Architect  
 4 Cook Street  
 Charlestown, MA

(617) 241-7302  
 Gordon.Greenfield@gmail.com



Dave Callan & John Santaniello  
 VERA Pizza Napoletana Ristorante Bar  
 31-35 Market Sq, Unit 1  
 Newburyport, MA 01950

No.	Description	Date

VERA PIZZA  
 PROGRESS SET  
 Unnamed

Project number VNPR-A  
 Date 2020-03-02  
 Drawn by Author  
 Checked by Checker

LS-4  
 Scale